
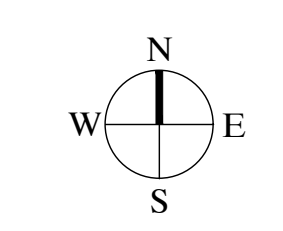
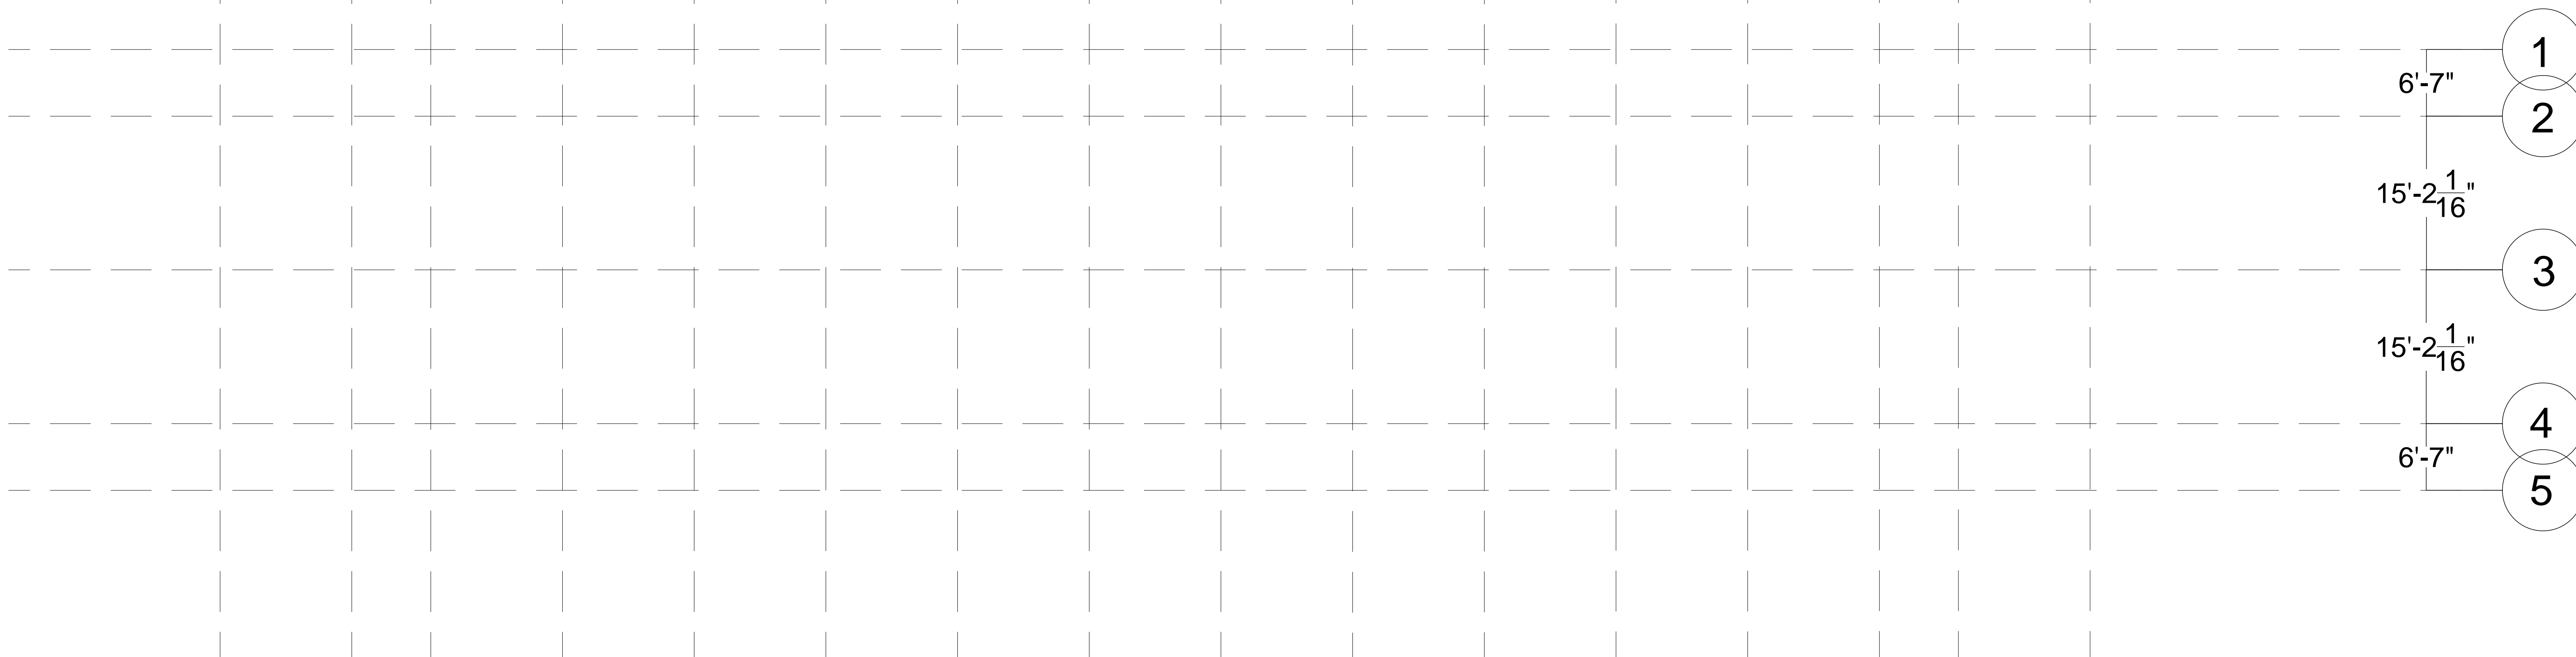


**Cambridge Library**

Queen's Road, Garret Hostel Lane,  
Trinity College, Cambridge CB2 1TQ,  
United Kingdom

Student Name:  
**SUKAROM, SIRAPHAT**  
Brooklyn Office:  
Department of Architectural Technology  
186 Jay Street, Brooklyn New York

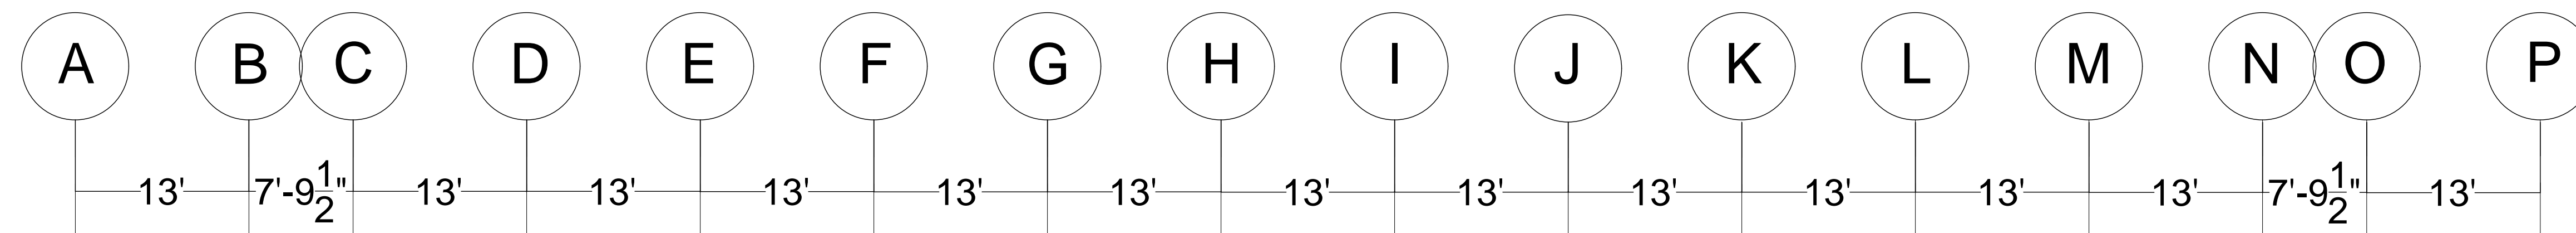

DATE OF FIRST ISSUE:	MONTH DD, YYYY
YYYYMMDD	

PROJECT  
**MAJOR CASE STUDY**


DWG TITLE  
**STRUCTURAL GRID**

SEAL & SIGNATURE	DATE: 2017 05 25
	PROJECT NO: YYYY_NN
	DRAWING BY: XXX
	CHK BY:
	DWG NO:
	<b>S-100</b>
	CADD FILE NO: XXX-101.00_XXXX
	PAGE: 1 OF 8

# Cambridge Library

Queen's Road, Garret Hostel Lane,  
Trinity College, Cambridge CB2 1TQ,  
United Kingdom

Student Name:  
**SUKAROM, SIRAPHAT**  
Brooklyn Office:  
Department of Architectural Technology  
186 Jay Street, Brooklyn New York

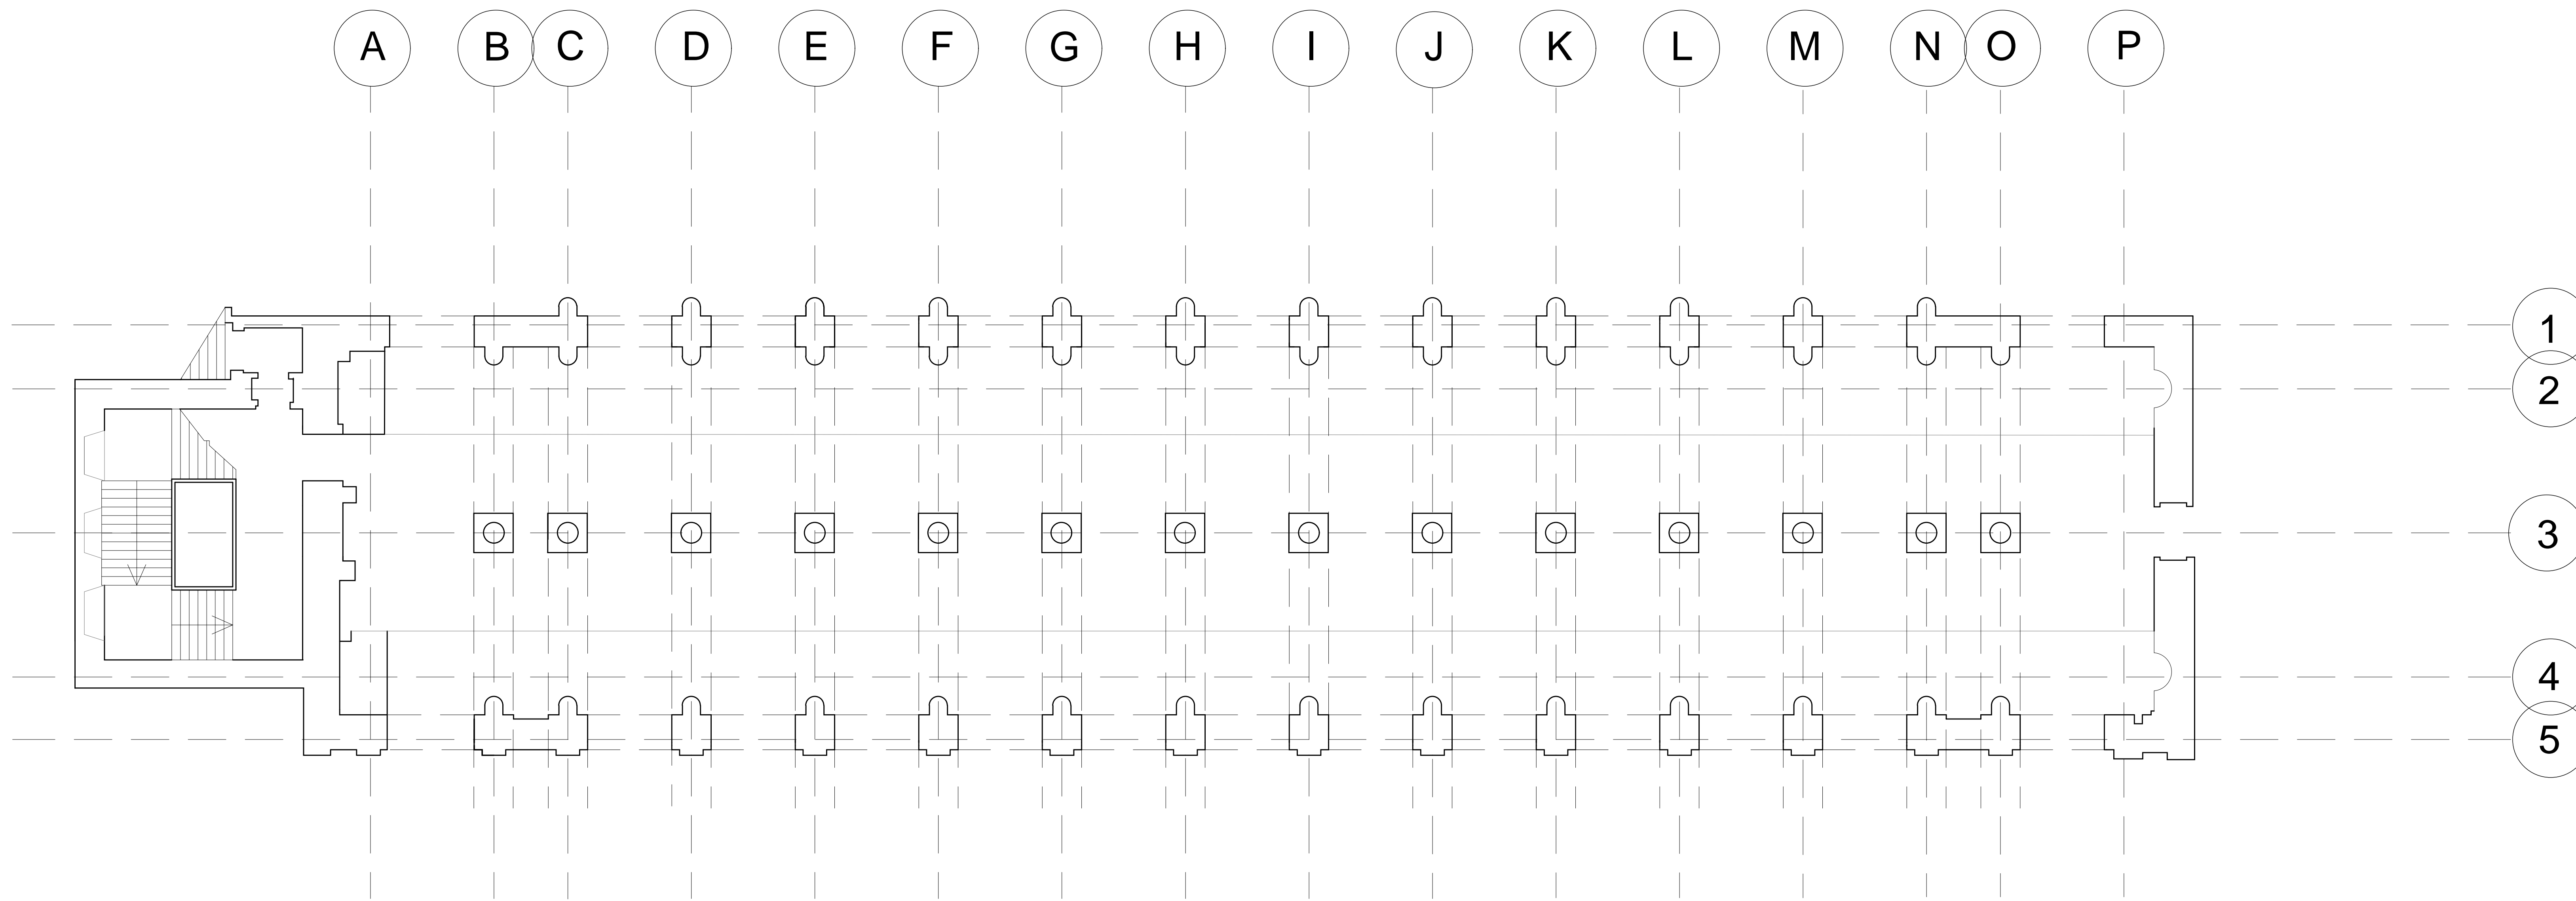


DATE OF FIRST ISSUE	MONTH DD, YYYY
YYYYMMDD	

PROJECT  
**MAJOR CASE STUDY**

DWG TITLE  
**GROUND FLOOR PLAN**


SEAL & SIGNATURE	DATE: 2017 05 25
	PROJECT NO: YYYN
	DRAWING BY: XXX
	CHK BY:
	DWG NO: A-101
	CAD FILE NO: XXX-101.00_XXXX
	PAGE: 3 OF 8

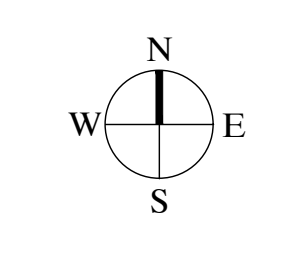

# Cambridge Library

Queen's Road, Garret Hostel Lane,  
Trinity College, Cambridge CB2 1TQ,  
United Kingdom

Student Name:  
**SUKAROM, SIRAPHAT**  
Brooklyn Office:  
Department of Architectural Technology  
186 Jay Street, Brooklyn New York

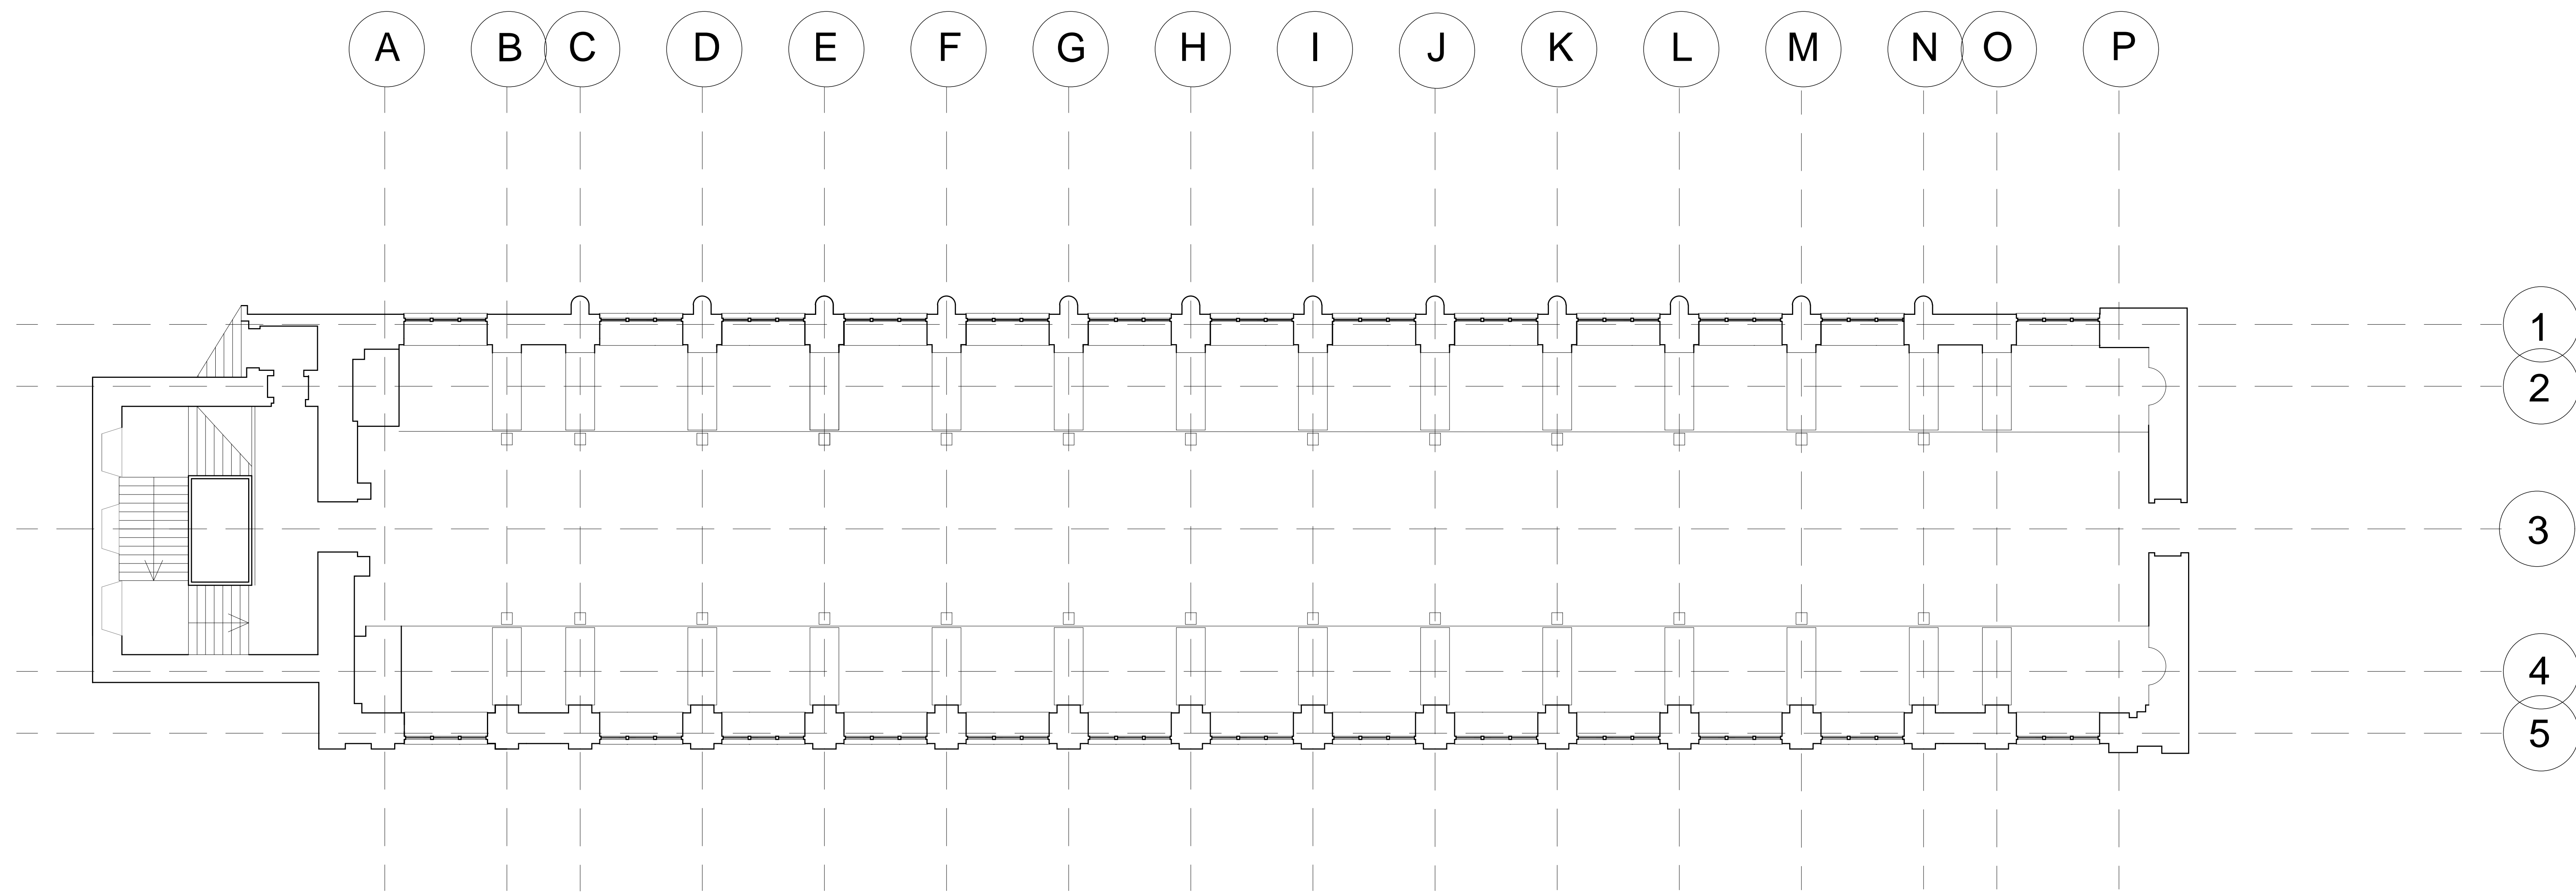


DATE OF FIRST ISSUE	MONTH DD, YYYY
YYYYMMDD	

PROJECT  
**MAJOR CASE STUDY**


DWG TITLE  
**FIRST FLOOR PLAN**

SEAL & SIGNATURE	DATE:	2017 05 25
	PROJECT NO.:	YYYY_NN
	DRAWING BY:	XXX
	CHK BY:	
	DWG NO.:	<b>A-101</b>
CAD FILE NO.:	XXX-101.00_XXXX	PAGE
		3 OF 8

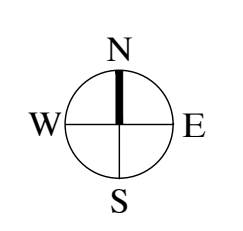

Cambridge Library  
 Queen's Road, Garret Hostel Lane,  
 Trinity College, Cambridge CB2 1TQ,  
 United Kingdom

Student Name:  
**SUKAROM,SIRAPHAT**  
 Brooklyn Office:  
 Department of Architectural Technology  
 186 Jay Street, Brooklyn New York

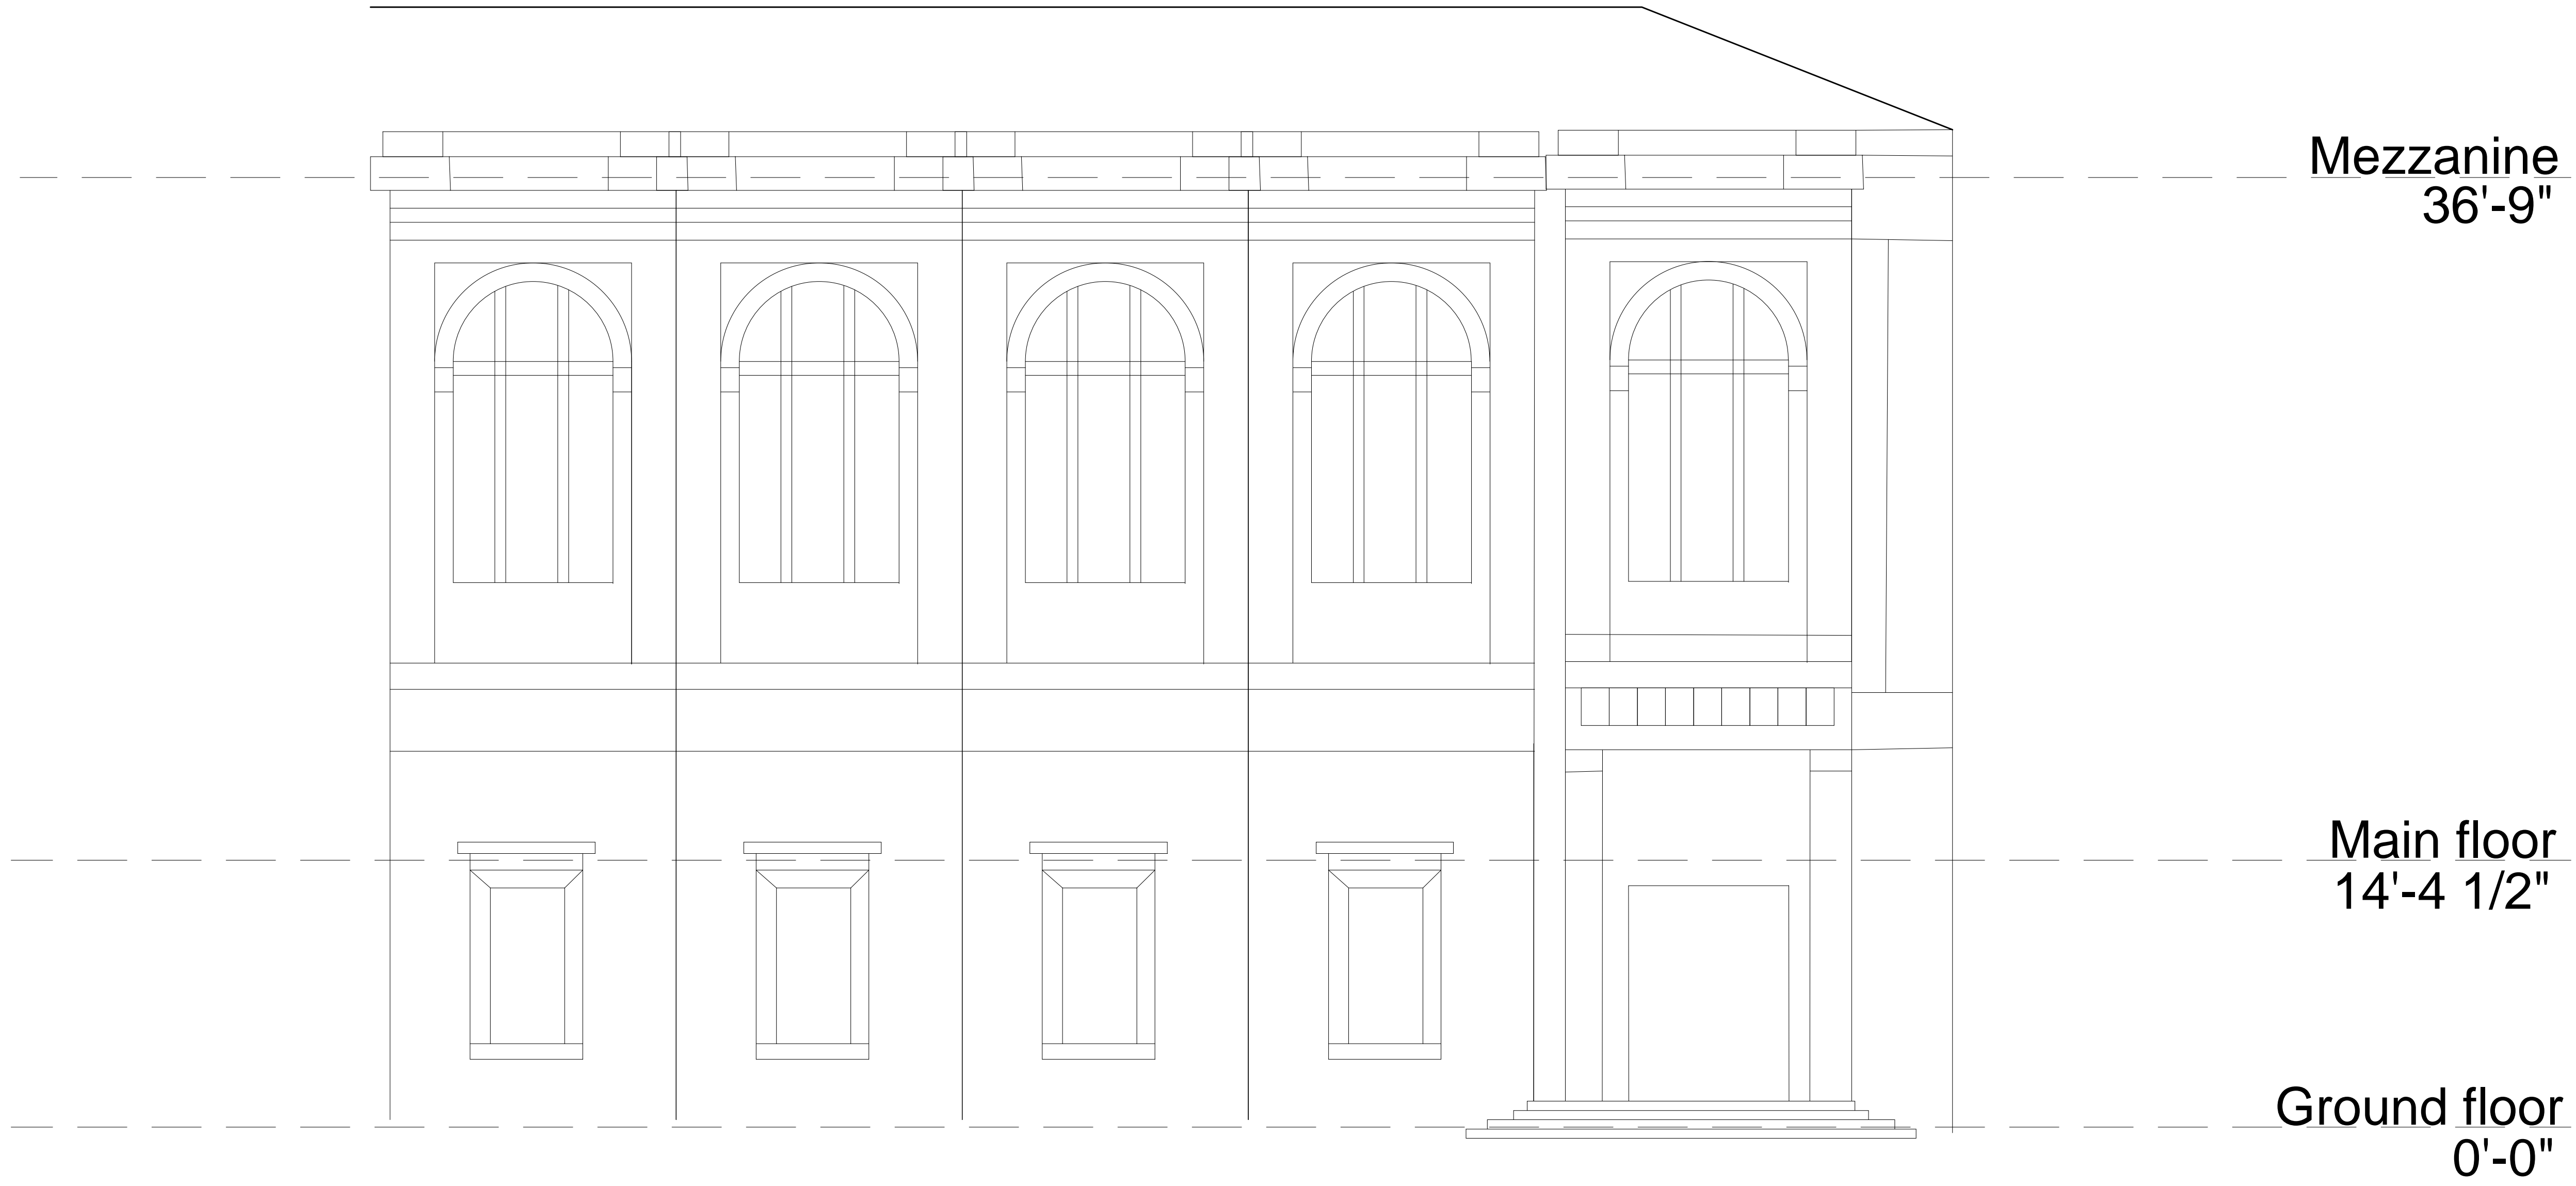



DATE OF FIRST ISSUE	
YYYYMMDD	MONTH DD, YYYY

PROJECT  
**MAJOR CASE STUDY**

DWG TITLE  
**BUILDING ELEVATION**

SEAL & SIGNATURE	DATE: <b>2017 05 25</b>
	PROJECT NO: <b>YYYY_NN</b>
	DRAWING BY: <b>XXX</b>
	CHK BY:
	DWG NO:
	<b>A-201</b>
CAD FILE NO: <b>XXX-101.00_XXXX</b>	PAGE: <b>6 OF 8</b>

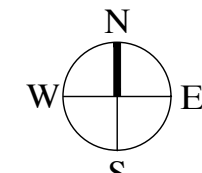

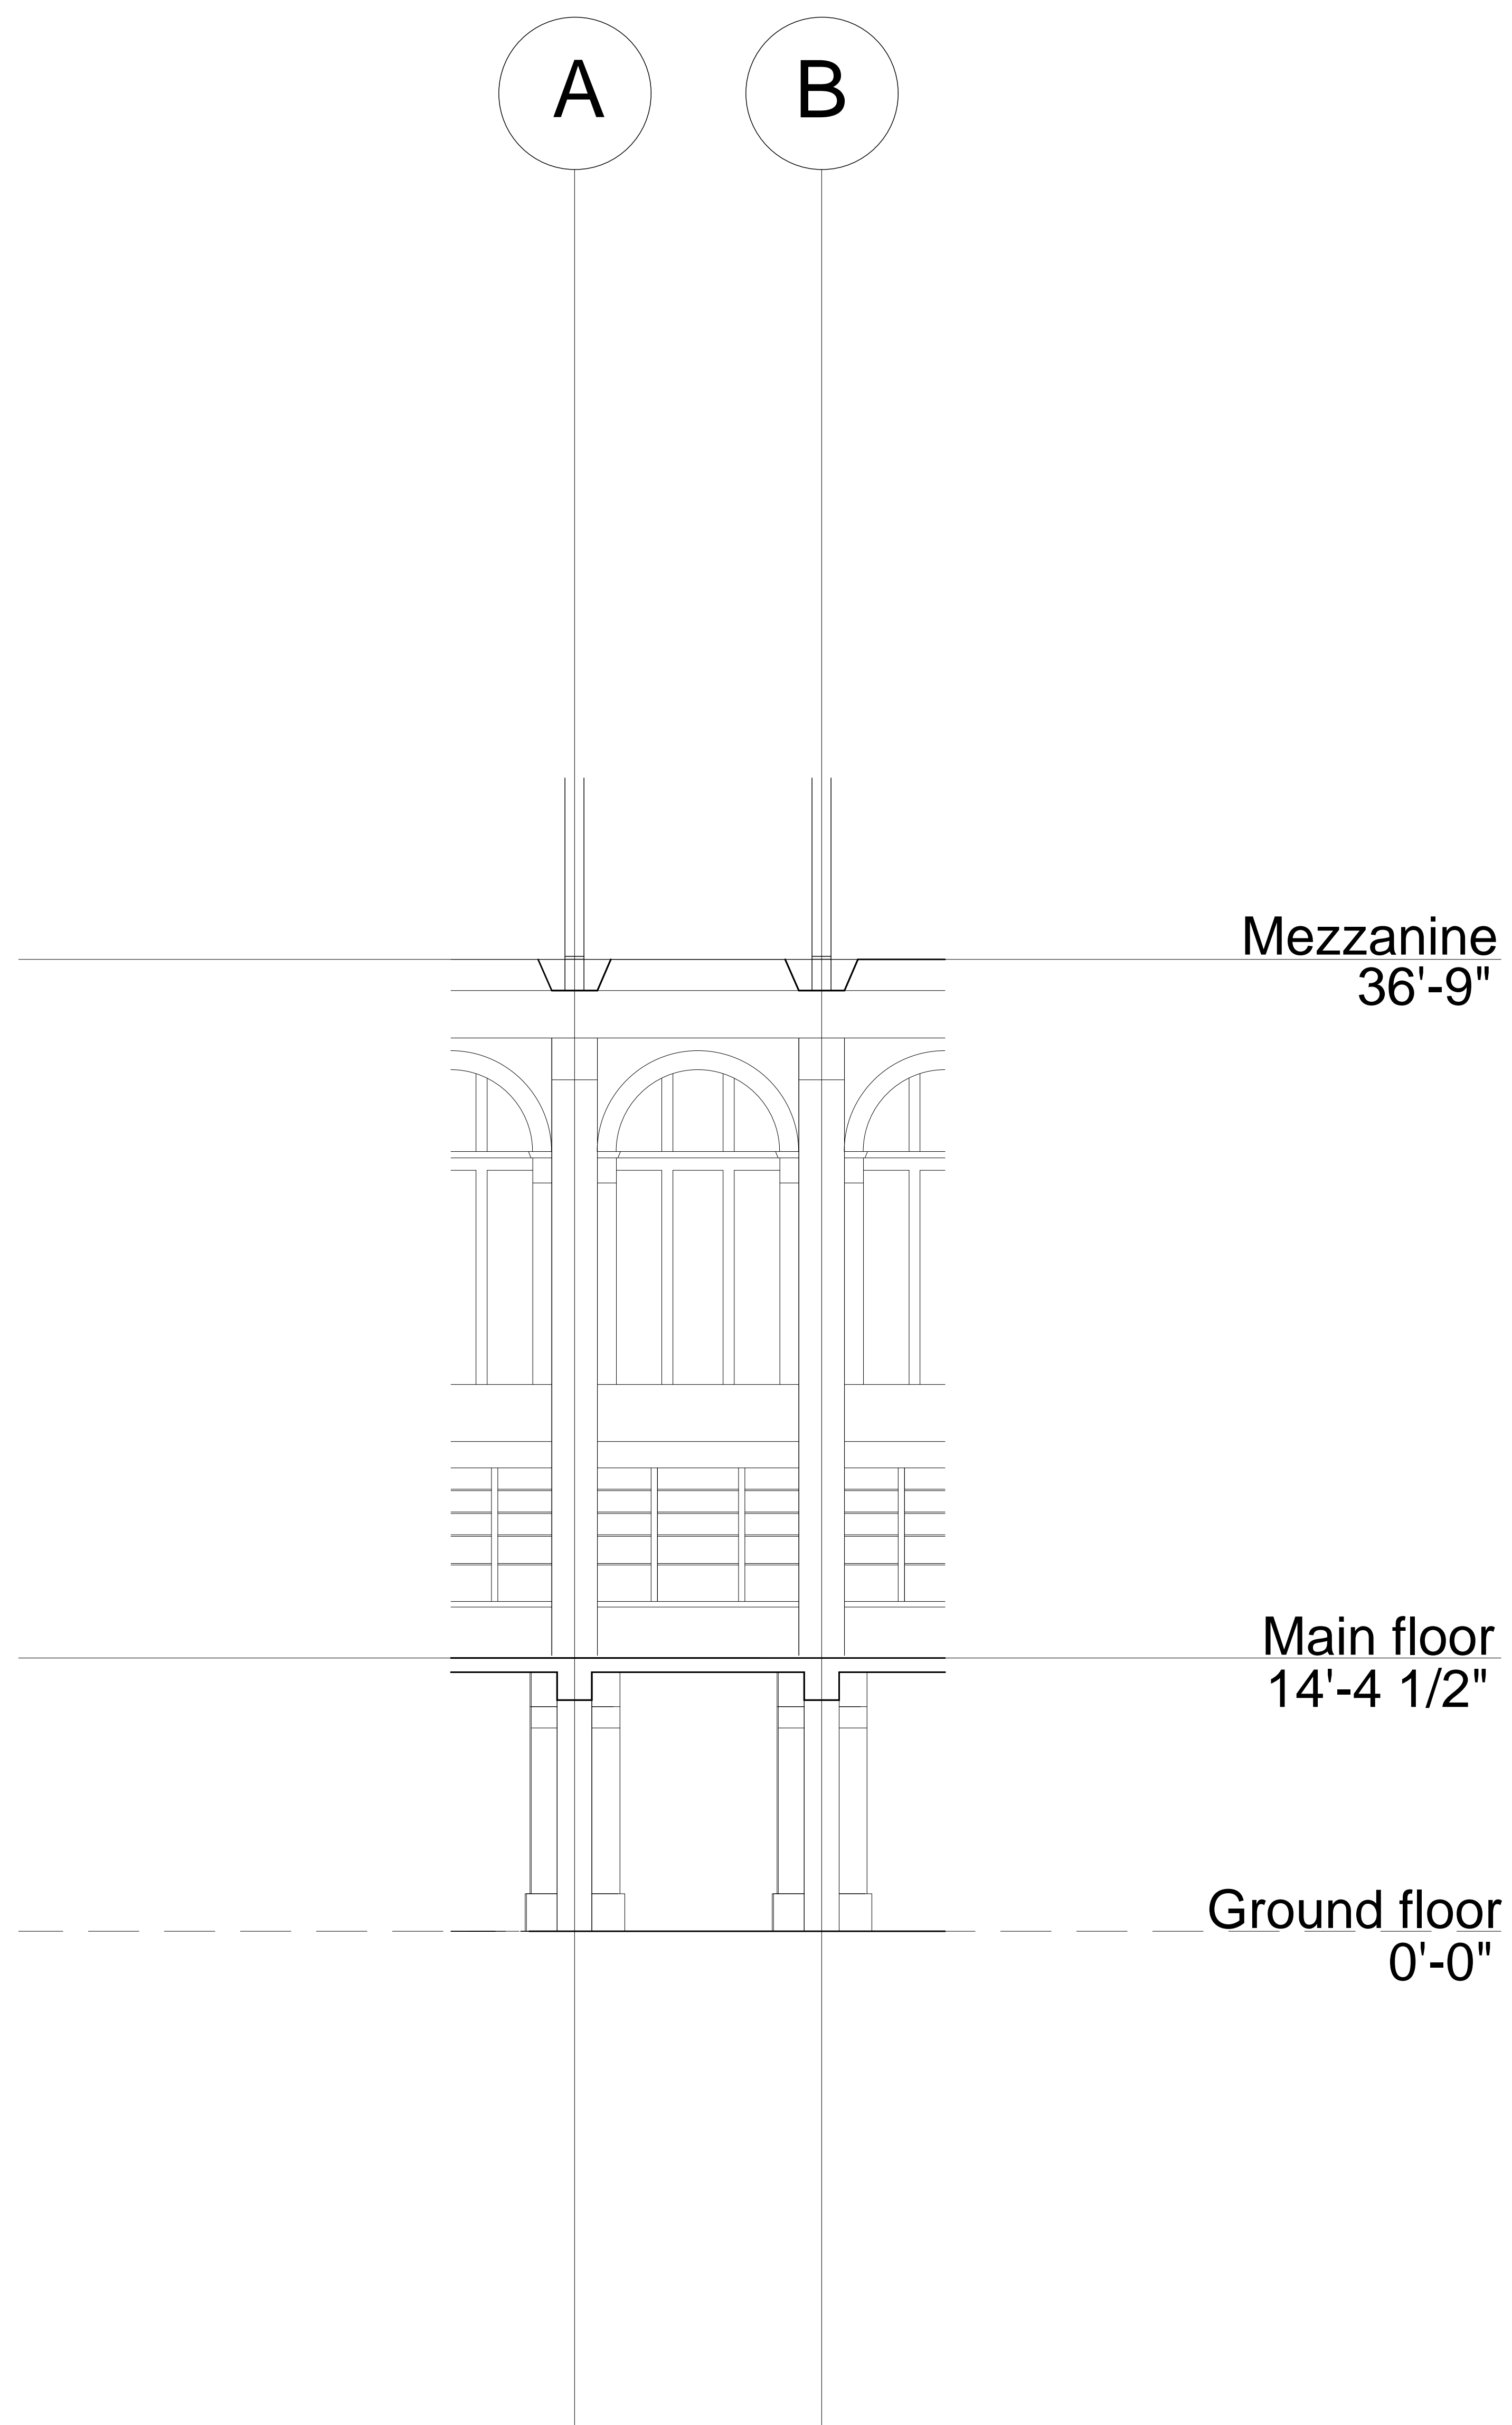


DATE OF FIRST ISSUE	MONTH DD, YYYY
YYYYMMDD	

PROJECT  
**MAJOR CASE STUDY**

DWG TITLE  
**TYPICAL BAY**


SEAL & SIGNATURE	DATE
	2017 05 25
	PROJECT NO: YYYY_NN
	DRAWING BY: XXX
	CHK BY:
	DWG NO:
	<b>A-202</b>
	CADD FILE NO: XXX-101.00_XXXX
	PAGE 4 OF 8

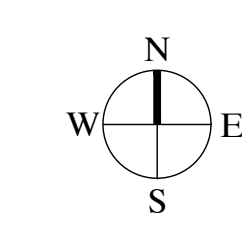

**Cambridge Library**

Queen's Road, Garret Hostel Lane,  
Trinity College, Cambridge CB2 1TQ,  
United Kingdom

Student Name:  
**SUKAROM,SIRAPHAT**  
Brooklyn Office:  
Department of Architectural Technology  
186 Jay Street, Brooklyn New York

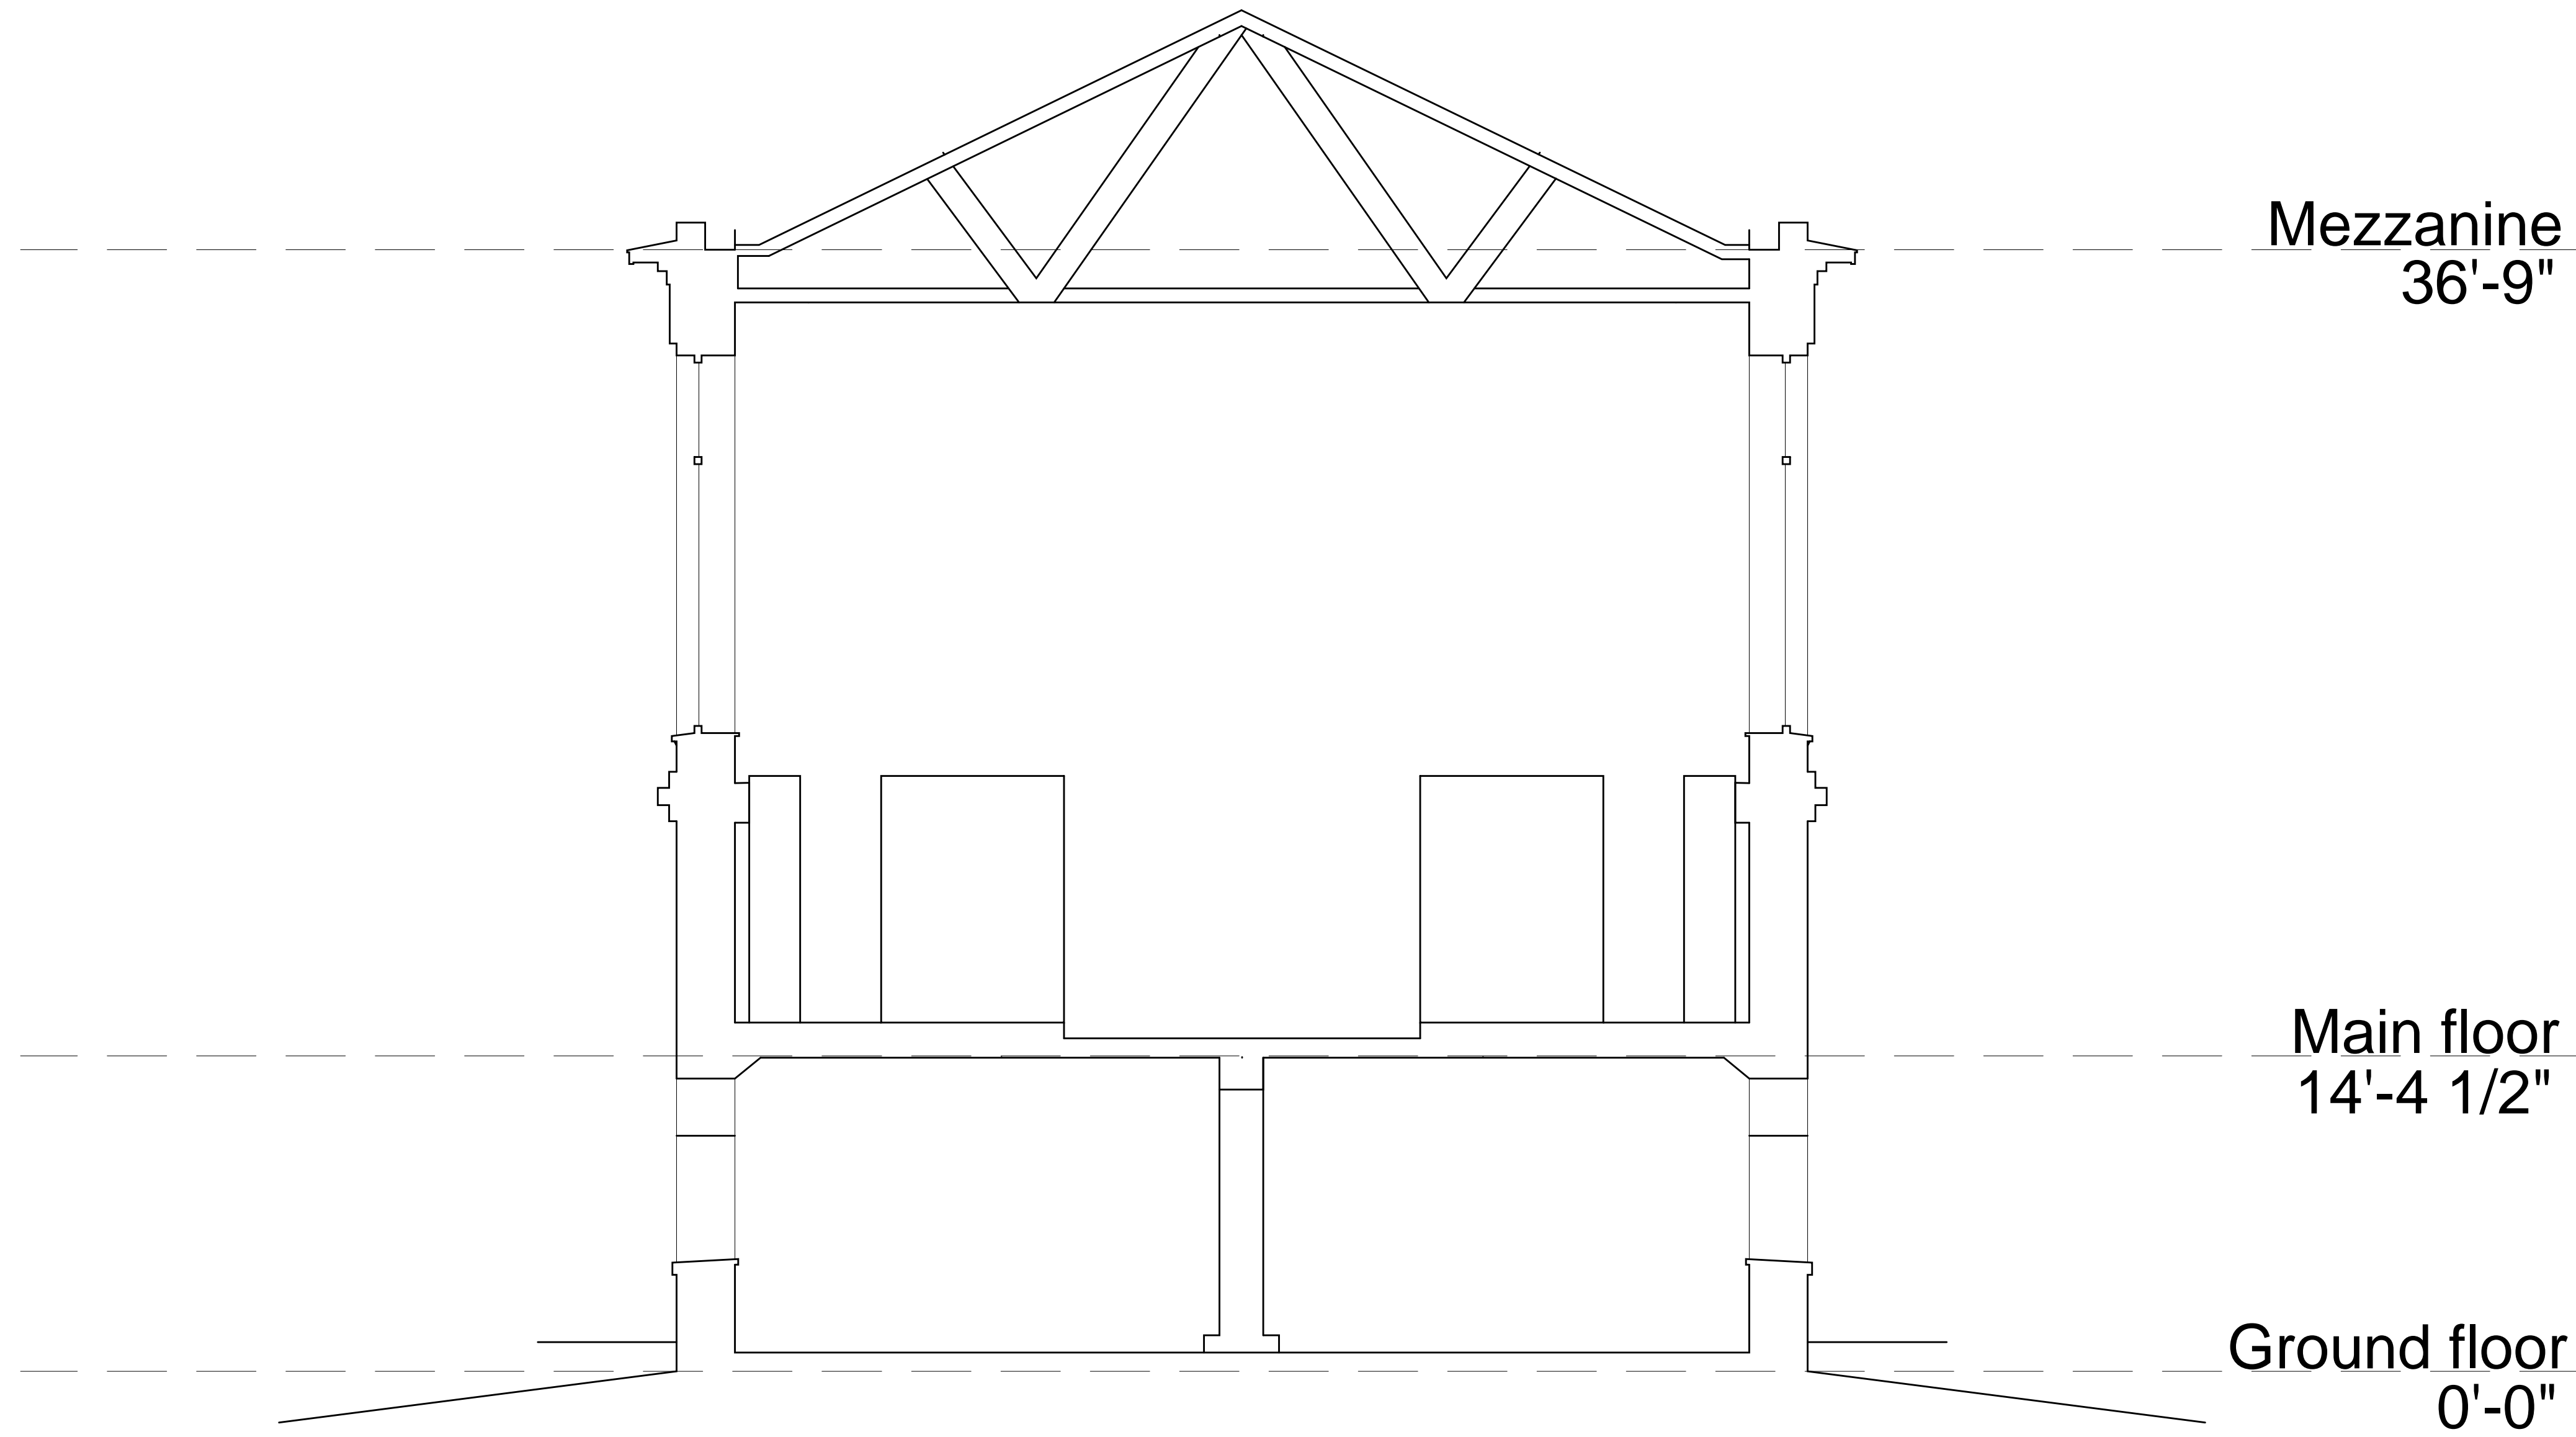


DATE OF FIRST ISSUE	MONTH DD, YYYY
YYYYMMDD	


PROJECT  
**MAJOR CASE STUDY**

DWG TITLE  
**SHORT SECTION**

SEAL & SIGNATURE	DATE:	2017 05 25
	PROJECT NO:	YYYY_NN
	DRAWING BY:	XXX
	CHK BY:	
	DWG NO:	<b>A-301</b>
CAD FILE NO:	XXX-101.00_XXXX	PAGE
		7 OF 8

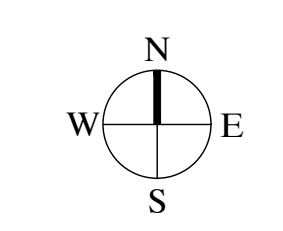

A B C D E F G H I

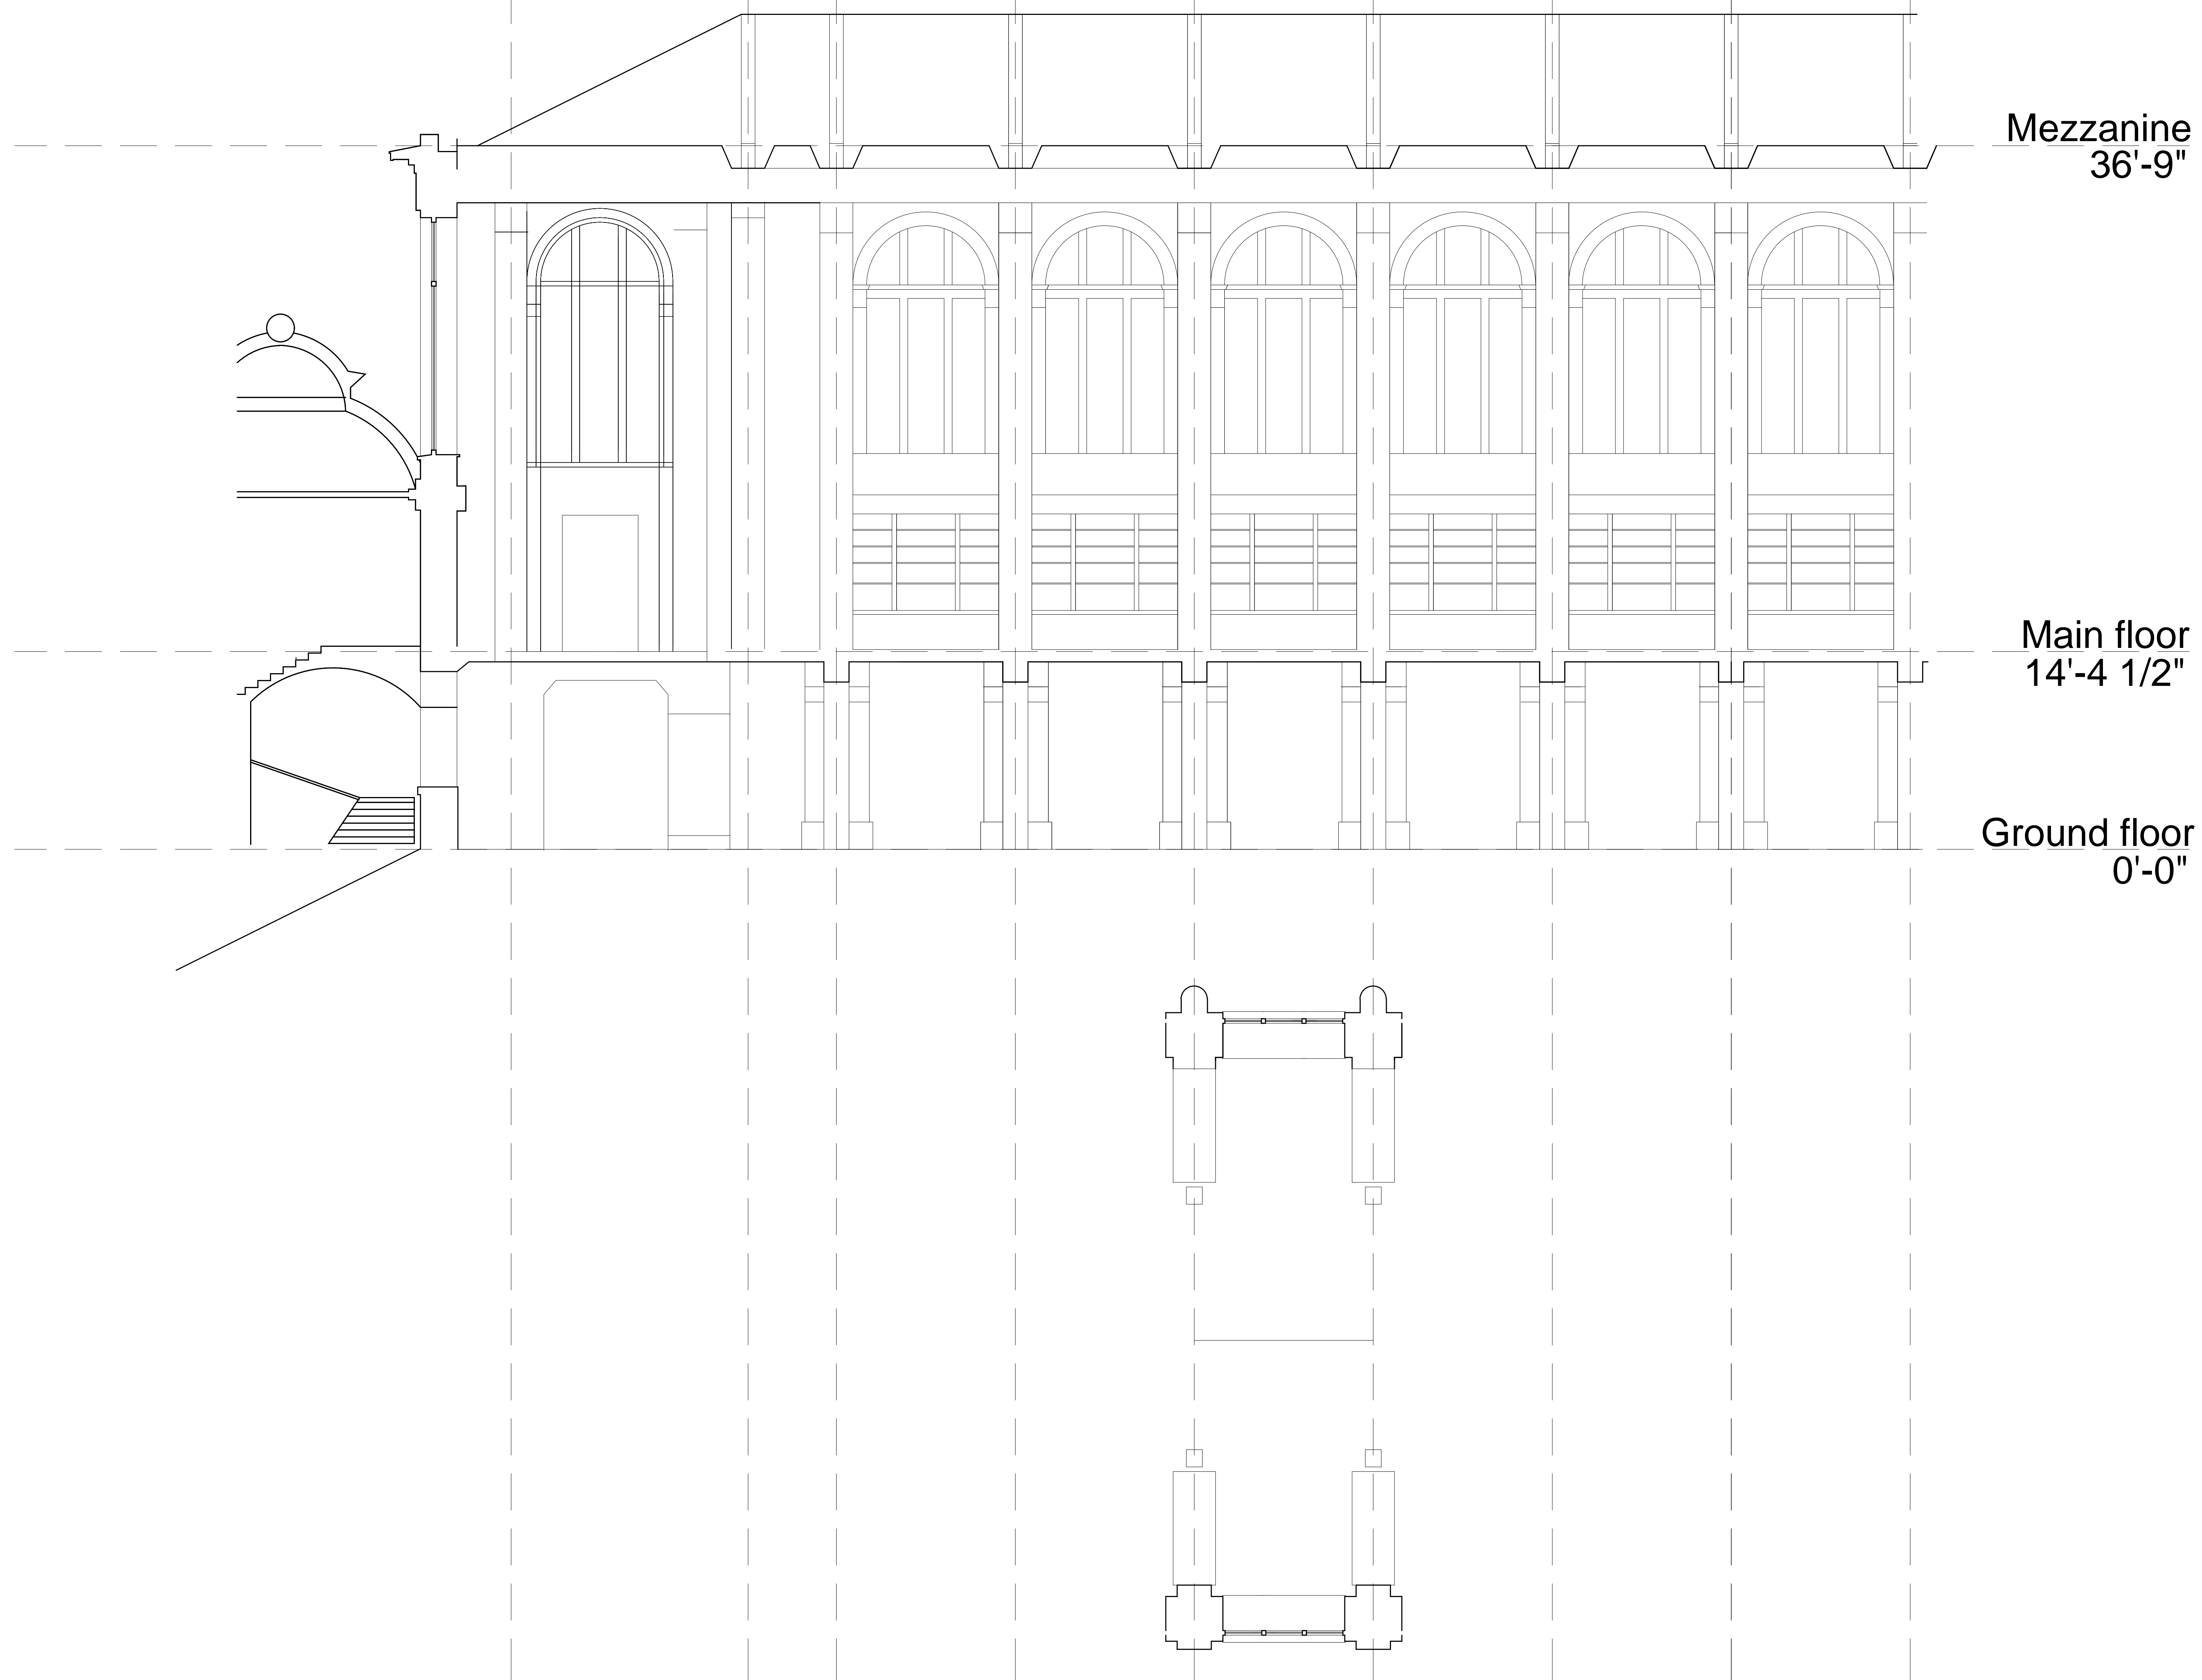



DATE OF FIRST ISSUE	MONTH DD, YYYY
YYYYMMDD	

PROJECT  
MAJOR CASE STUDY

DWG TITLE  
LONGITUDINAL BUILDING SECTION

SEAL & SIGNATURE	DATE: 2017 05 25
	PROJECT NO: YYYY_NN
	DRAWING BY: XXX
	CHK BY:
	DWG NO:
	<b>A-302</b>
CADD FILE NO: XXX-101.00_XXXX	PAGE 3 OF 8

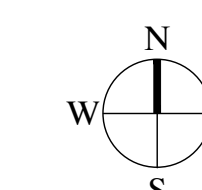

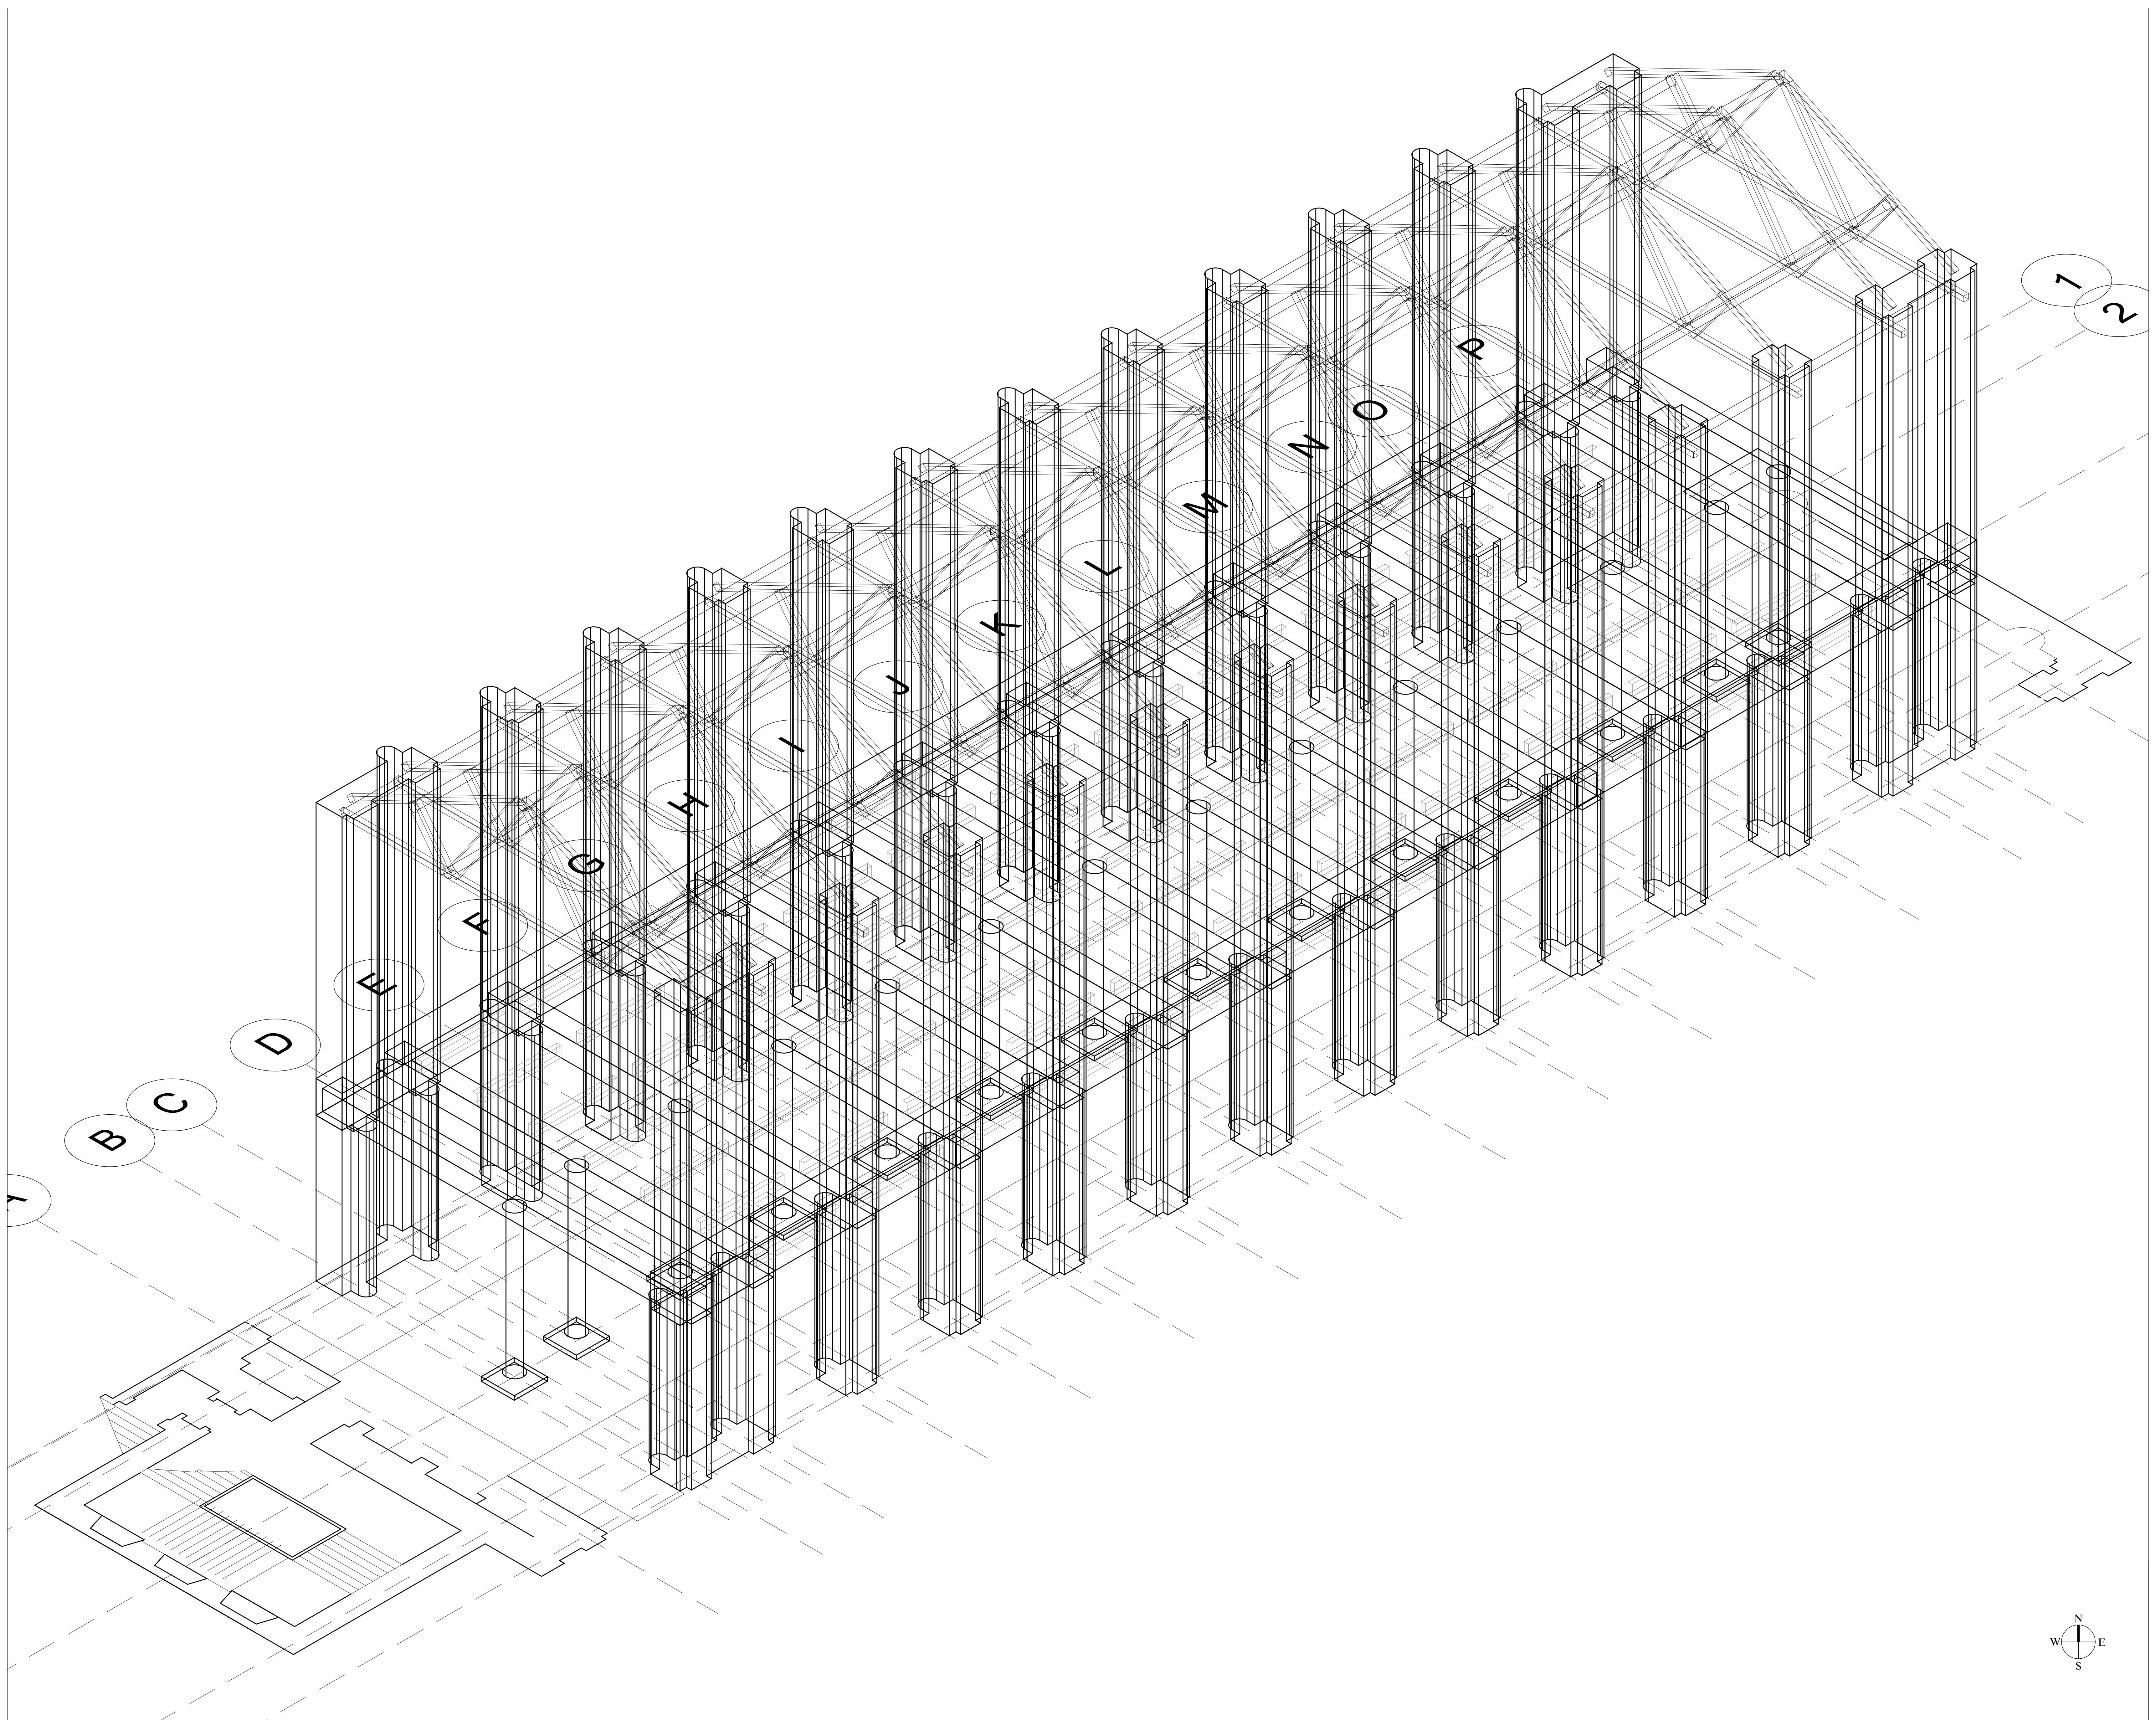

**Cambridge Library**

Queen's Road, Garret Hostel Lane,  
Trinity College, Cambridge CB2 1TQ,  
United Kingdom

Student Name:  
**SUKAROM, SIRAPHAT**  
Brooklyn Office:  
Department of Architectural Technology  
186 Jay Street, Brooklyn New York

1  
2

DATE OF FIRST ISSUE:	MONTH DD, YYYY
YYYYMMDD	

PROJECT  
**MAJOR CASE STUDY**

DWG TITLE  
**STRUCTURAL ISO**

SEAL & SIGNATURE	DATE: 2017 05 25
	PROJECT NO: YYYY_NN
	DRAWING BY: XXX
	CHK BY:
	DWG NO:
	<b>S-101</b>
CAD FILE NO: XXX-101.00_XXXX	PAGE: 8 OF 8

