



BIBLIOTHÈQUE  
SAINTE-GENEVIÈVE,  
PARIS, FRANCE

Student Name:  
**YANG, CHENHUI**  
Brooklyn Office:  
Department of Architectural Technology  
186 Jay Street, Brooklyn New York

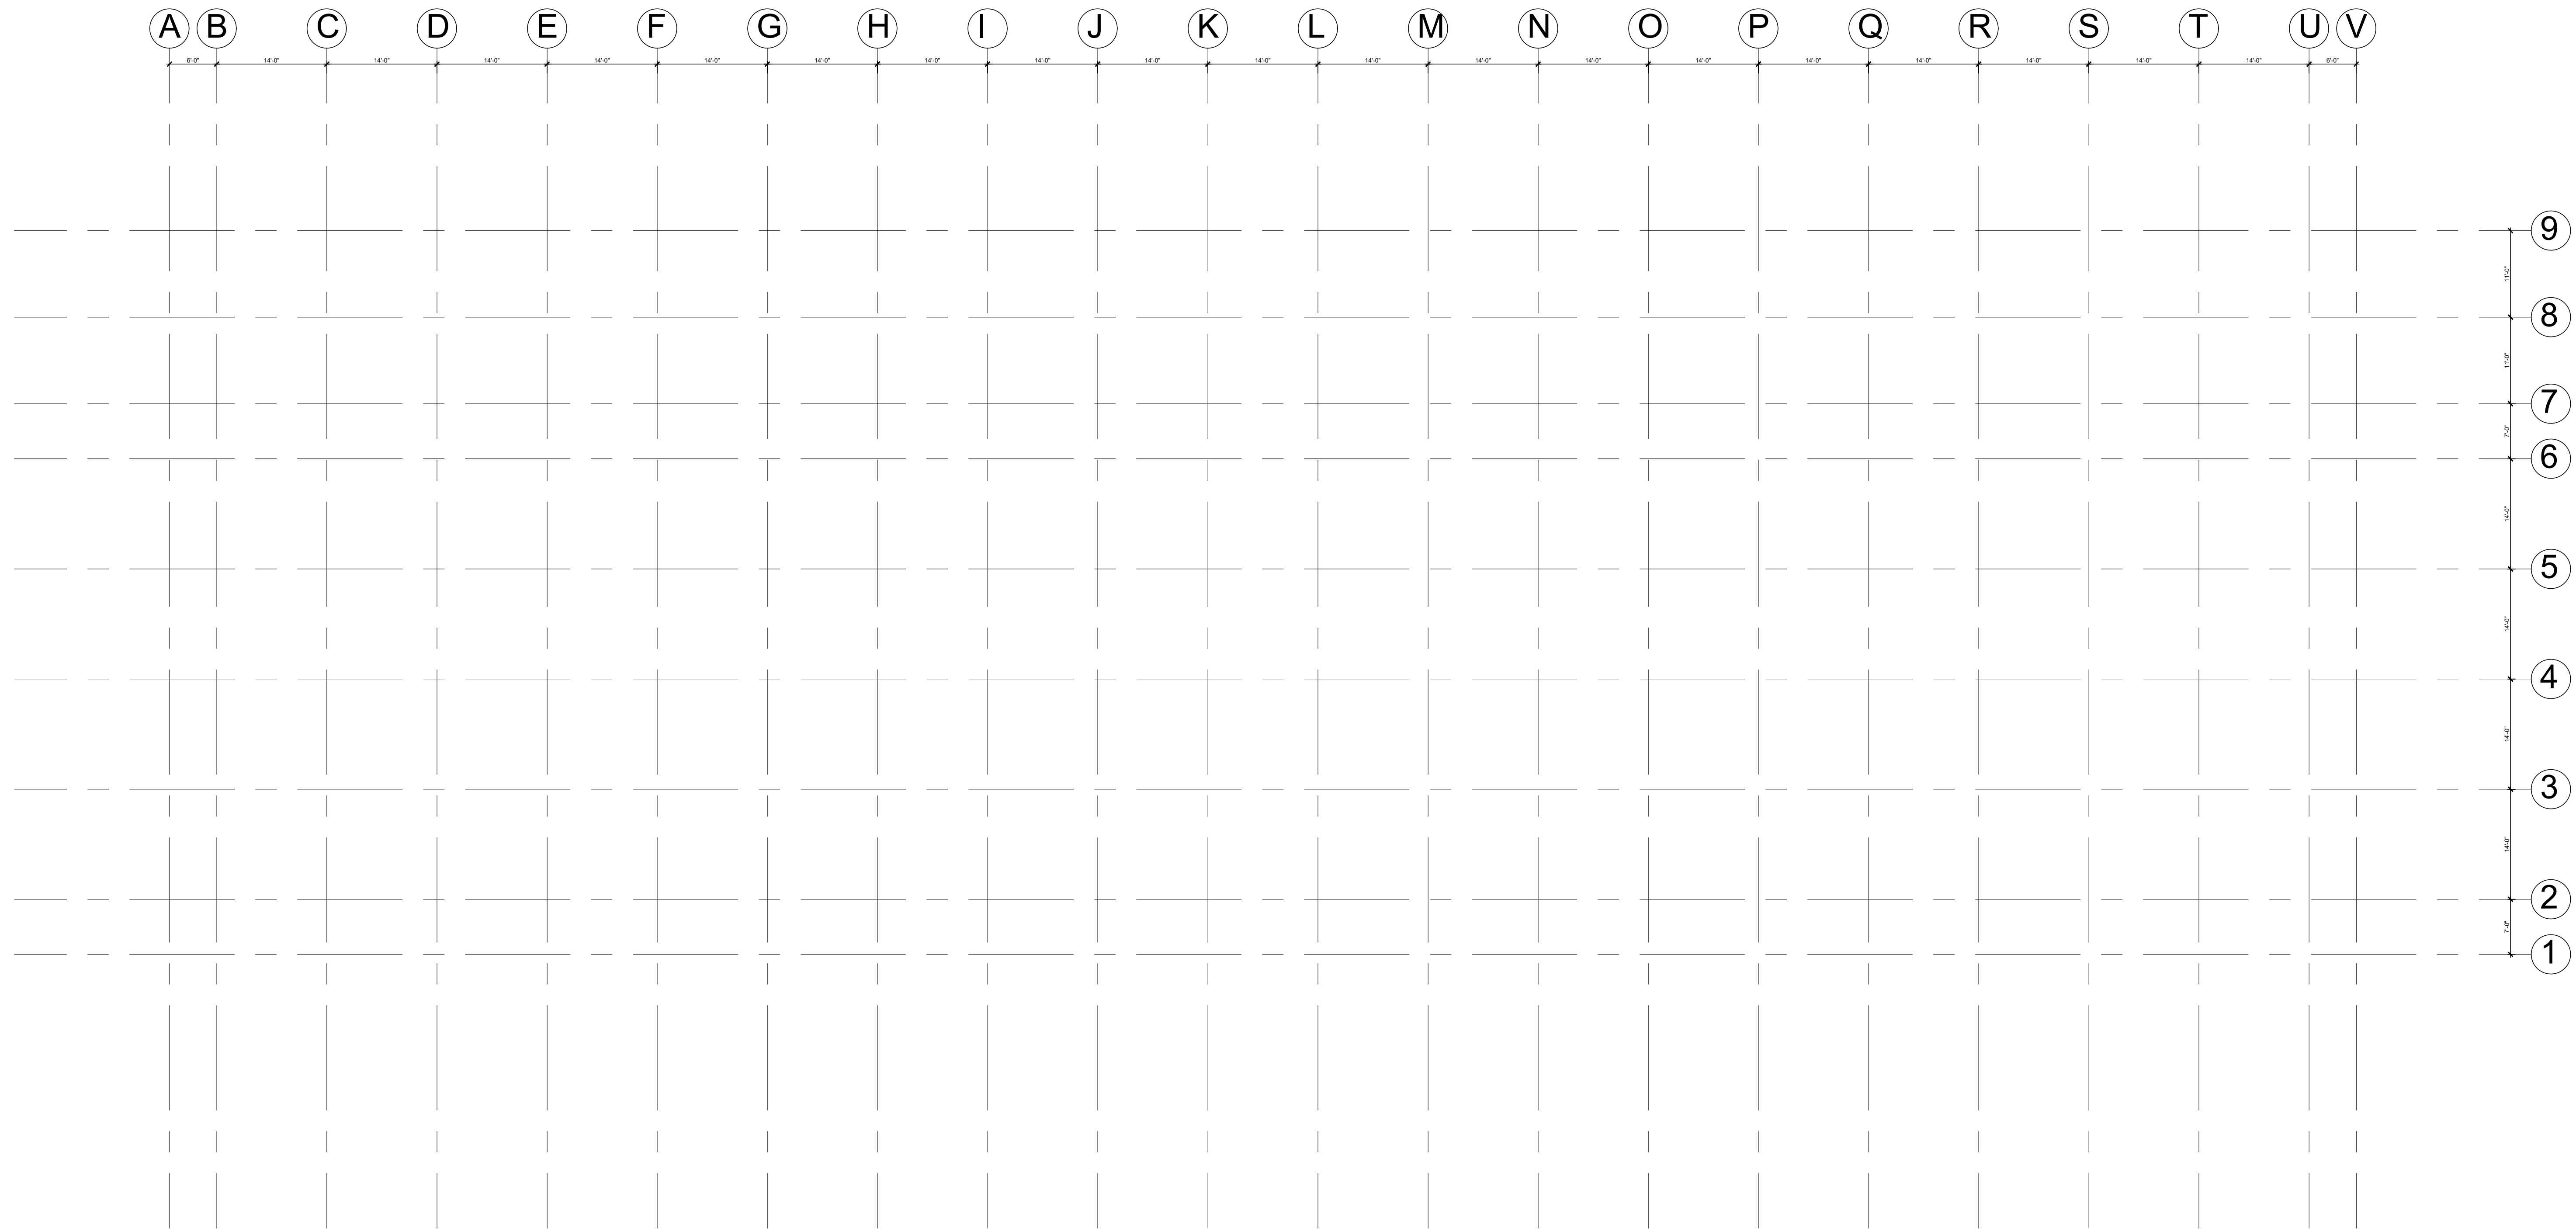

STRUCTURAL GRID  
S-100 SCALE: 3/32" = 1'-0"

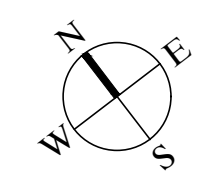


DATE OF FIRST ISSUE	MONTH DD, YYYY
YYYYMMDD	

PROJECT  
**BIBLIOTHÈQUE  
SAINTE-GENEVIÈVE**

DWG TITLE  
**STRUCTURAL GRID**

SEAL & SIGNATURE	DATE: 2017 05 25
	PROJECT NO: 2017-001N
	DRAWING BY: YANG, CHENHUI
	CHK BY: JAM / TMA
	DWG NO: S-101.00
GRID FILE NO.	PAGE



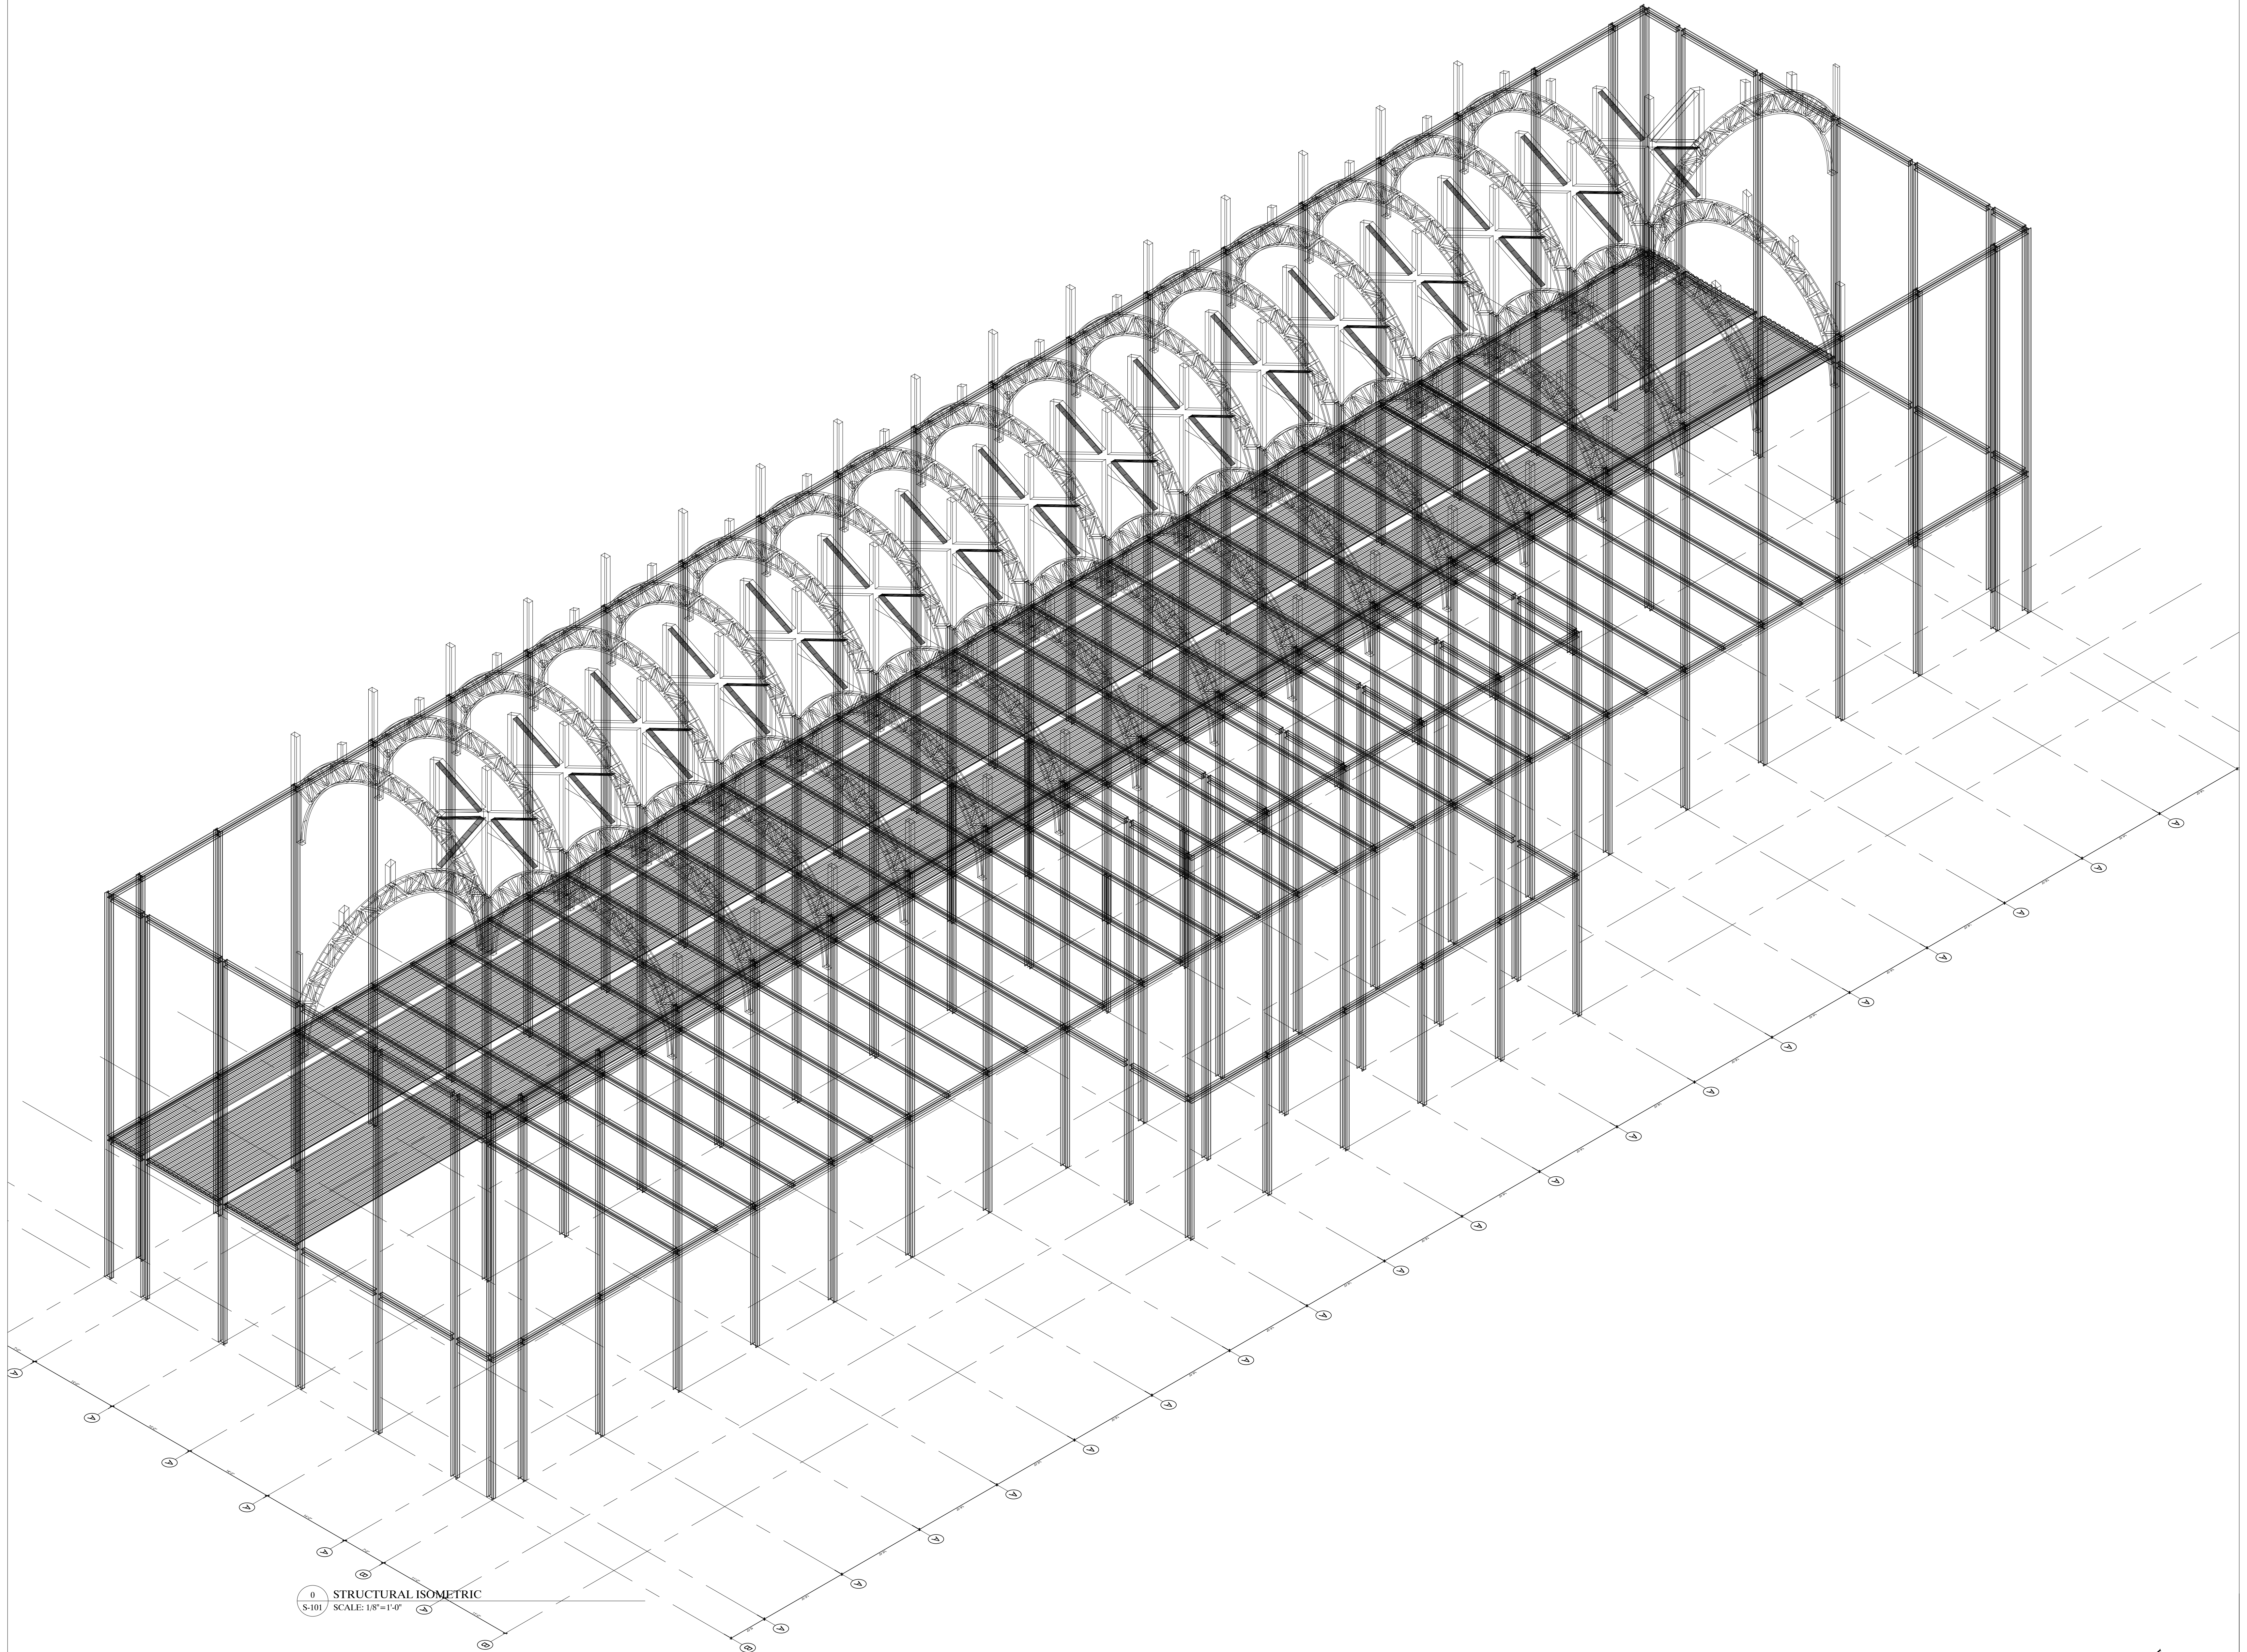

Student Name:  
**YANG, CHENHUI**  
Brooklyn Office:  
Department of Architectural Technology  
186 Jay Street, Brooklyn New York

DATE OF FIRST ISSUE:

NO.	DATE	ISSUE


PROJECT

DWG TITLE

SEAL & SIGNATURE

DATE:  
PROJECT NO:  
DRAWING BY:  
CHK BY:  
DWG NO:

CADD FILE NO. PAGE

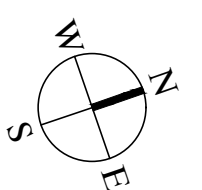








**BIBLIOTHÈQUE  
SAINTE-GENEVIÈVE,  
PARIS, FRANCE**

Student Name:  
**YANG, CHENHUI**  
Brooklyn Office:  
Department of Architectural Technology  
186 Jay Street, Brooklyn New York

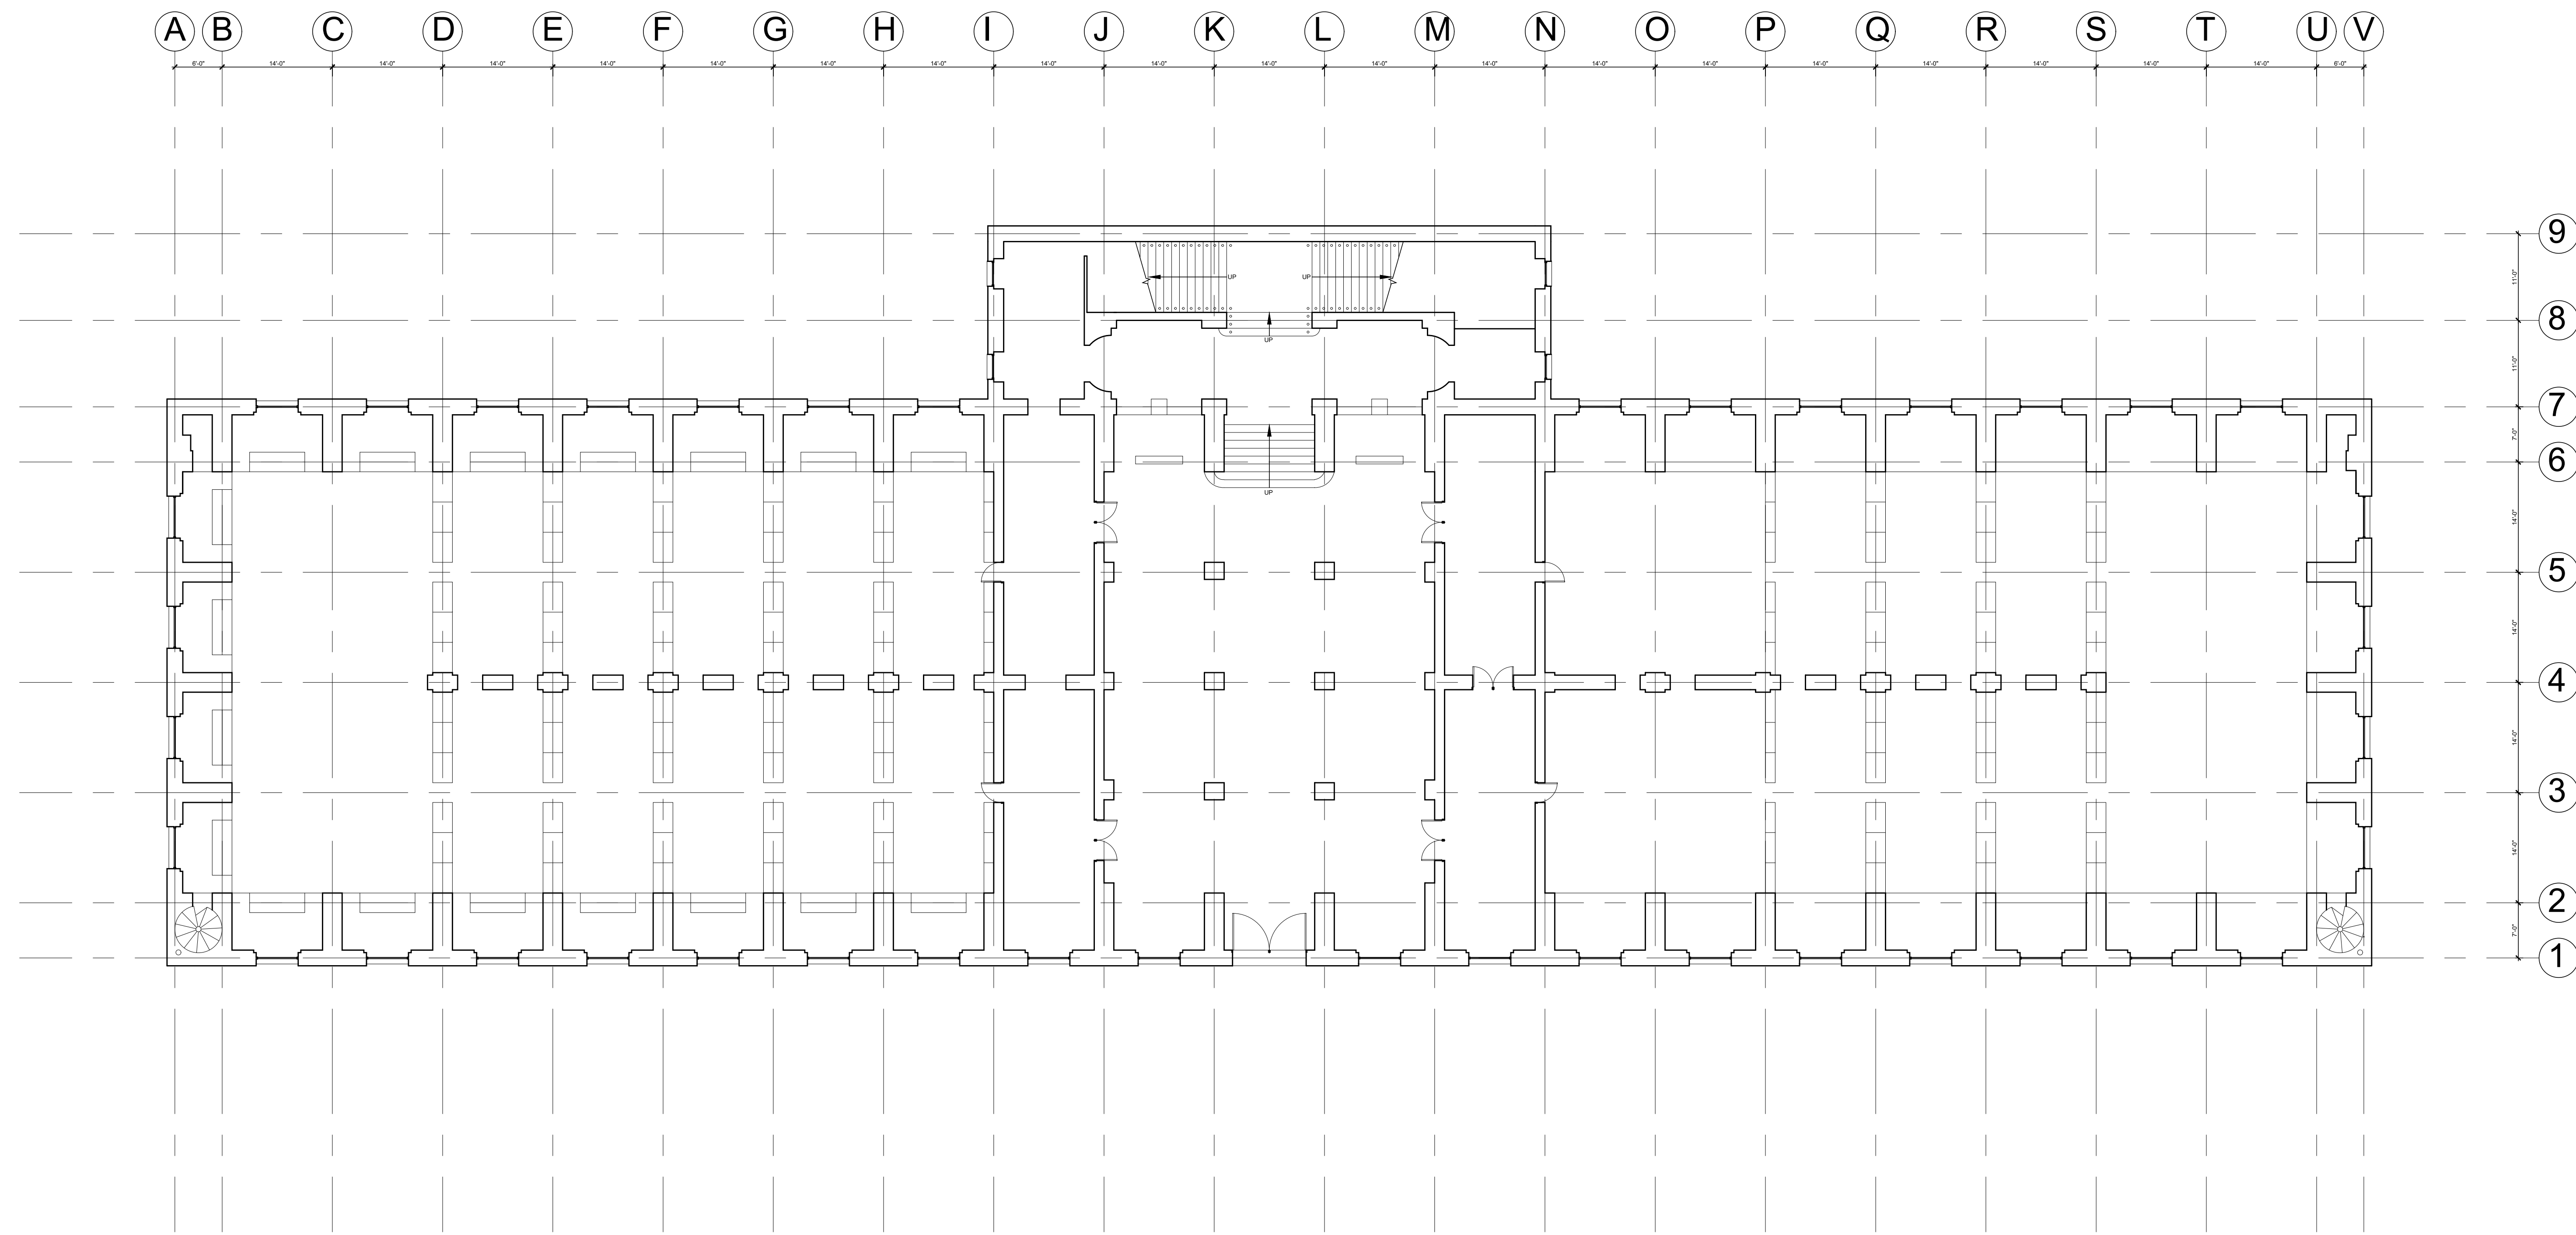

**GROUND FLOOR PLAN**  
SCALE: 3/32" = 1'-0"

DATE OF FIRST ISSUE	MONTH DD, YYYY
YYYYMMDD	

**PROJECT  
BIBLIOTHÈQUE  
SAINTE-GENEVIÈVE**

DWG TITLE  
**GROUND FLOOR PLAN**

SEAL & SIGNATURE	DATE:	2017 05 25
	PROJECT NO.:	2017/05/25
	DRAWING BY:	YANG, CHENHUI
	CHK BY:	JAM / TMA
	DWG NO.:	<b>A-100.00</b>
	CADD FILE NO.:	
	PAGE:	













**BIBLIOTHÈQUE  
SAINTE-GENEVIÈVE,  
PARIS, FRANCE**

Student Name:  
**YANG, CHENHUI**  
Brooklyn Office:  
Department of Architectural Technology  
186 Jay Street, Brooklyn New York

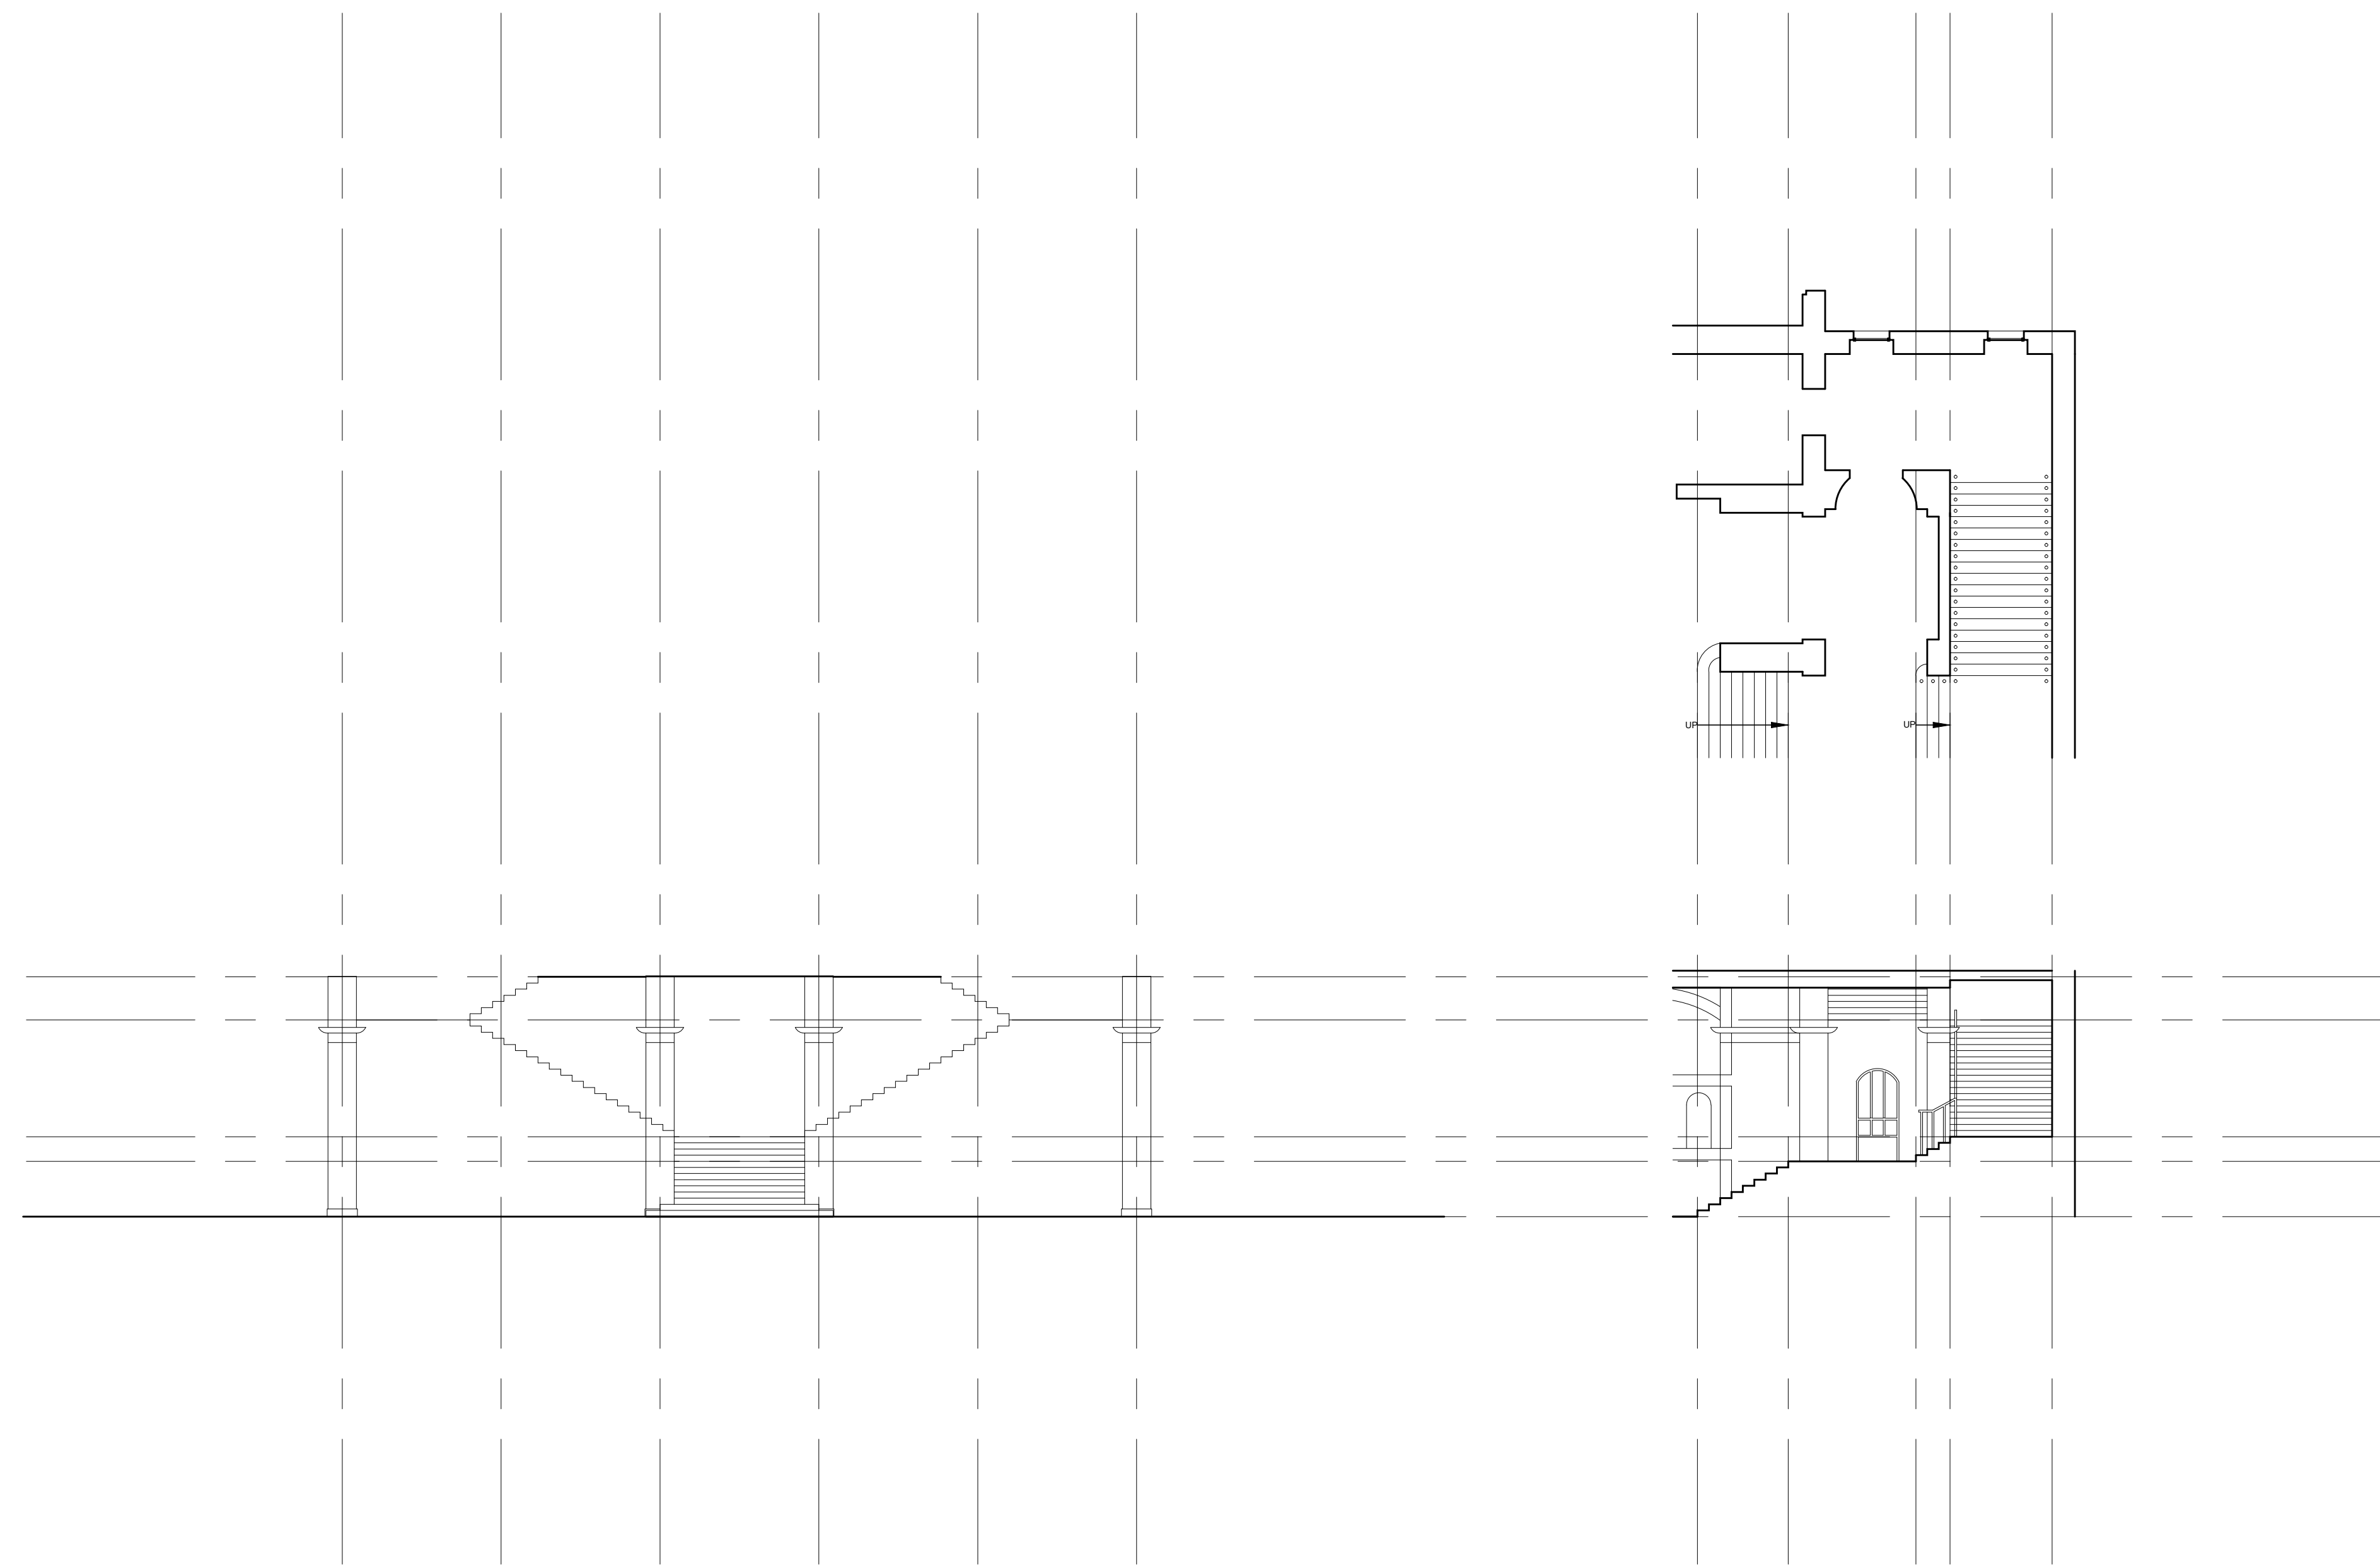

○ STAIRS  
SCALE: 3/32" = 1'-0"

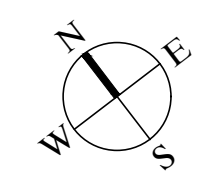

DATE OF FIRST ISSUE	MONTH DD, YYYY
YYYYMMDD	

**PROJECT  
BIBLIOTHÈQUE  
SAINTE-GENEVIÈVE**

DWG TITLE  
**STAIRS**

SEAL & SIGNATURE	DATE	2017 05 25
	PROJECT NO:	2017_02
	DRAWING BY:	YANG, CHENHUI
	CHK BY:	JAM / TMA
	DWG NO:	
CADD FILE NO.	PAGE	







