
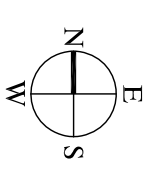


MAJOR CASE
STUDY
JAY ST
NEW YORK, NY 11201

Student Name:
DELAGRUZ, BRANDON
Brooklyn Office
Department of Architectural Technology
186 Jay Street, Brooklyn New York

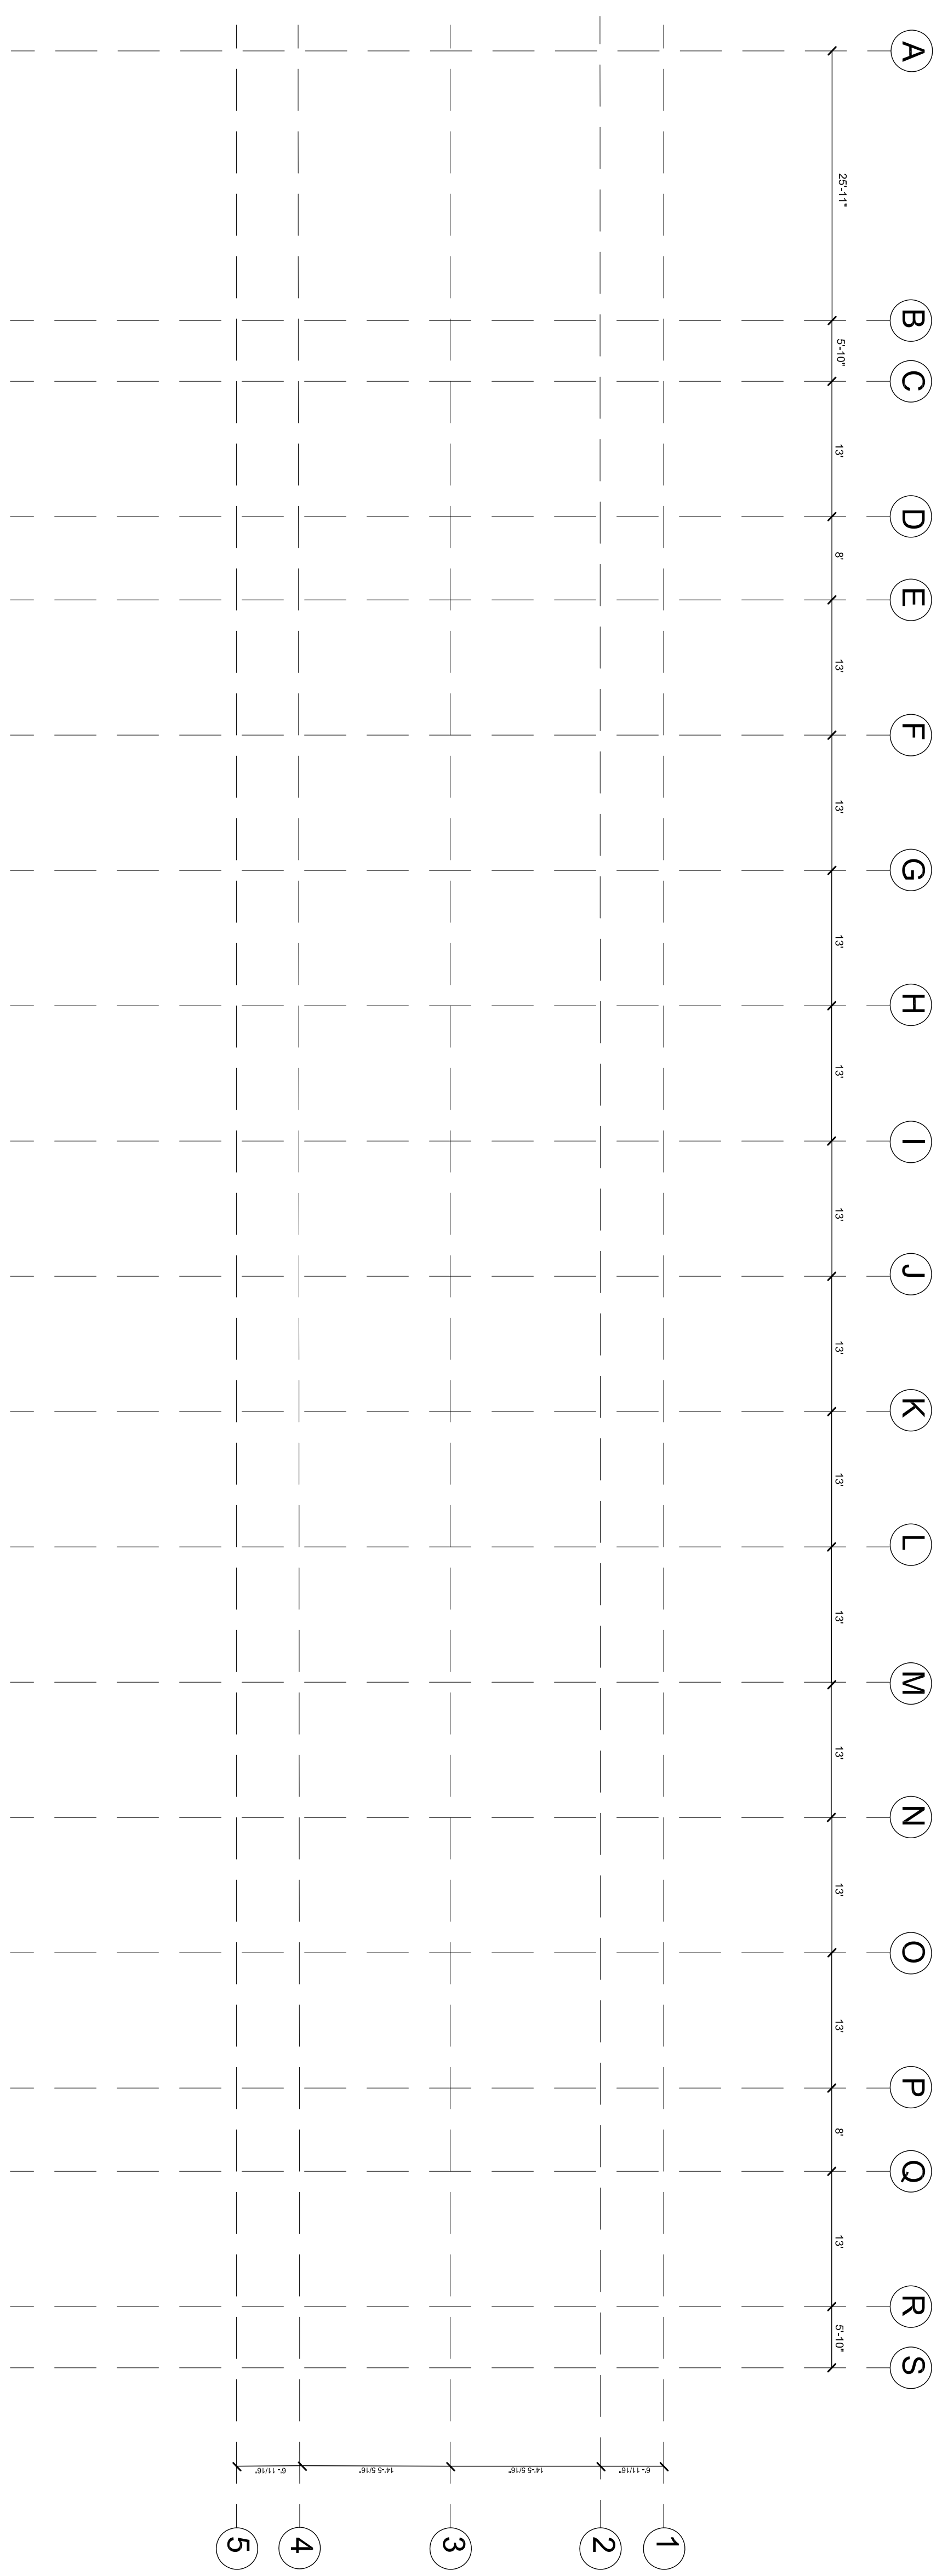

DATE OF PAST ISSUE: MAY 25, 2017


YYYYMMDD

PROJECT: TRINITY COLLEGE LIBRARY (CAMBRIDGE)
DWG TITLE: STRUCTURAL GRID

SEAL & SIGNATURE	DATE: 2017-09-28
DRAWING BY: BRANDON DELAGRUZ	PROJECT NO.: YYYTJMN
DWG NO.: S-100.00	DWG NO.: S-100.00
CAD FILE NO.: S-100.00	PAGE: 1 OF 9

MAJOR CASE
STUDY
JAY ST
NEW YORK, NY 11201

Student Name:
DELAGRUZ, BRANDON
Brooklyn Office:
Department of Architectural Technology
166 Jay Street, Brooklyn New York

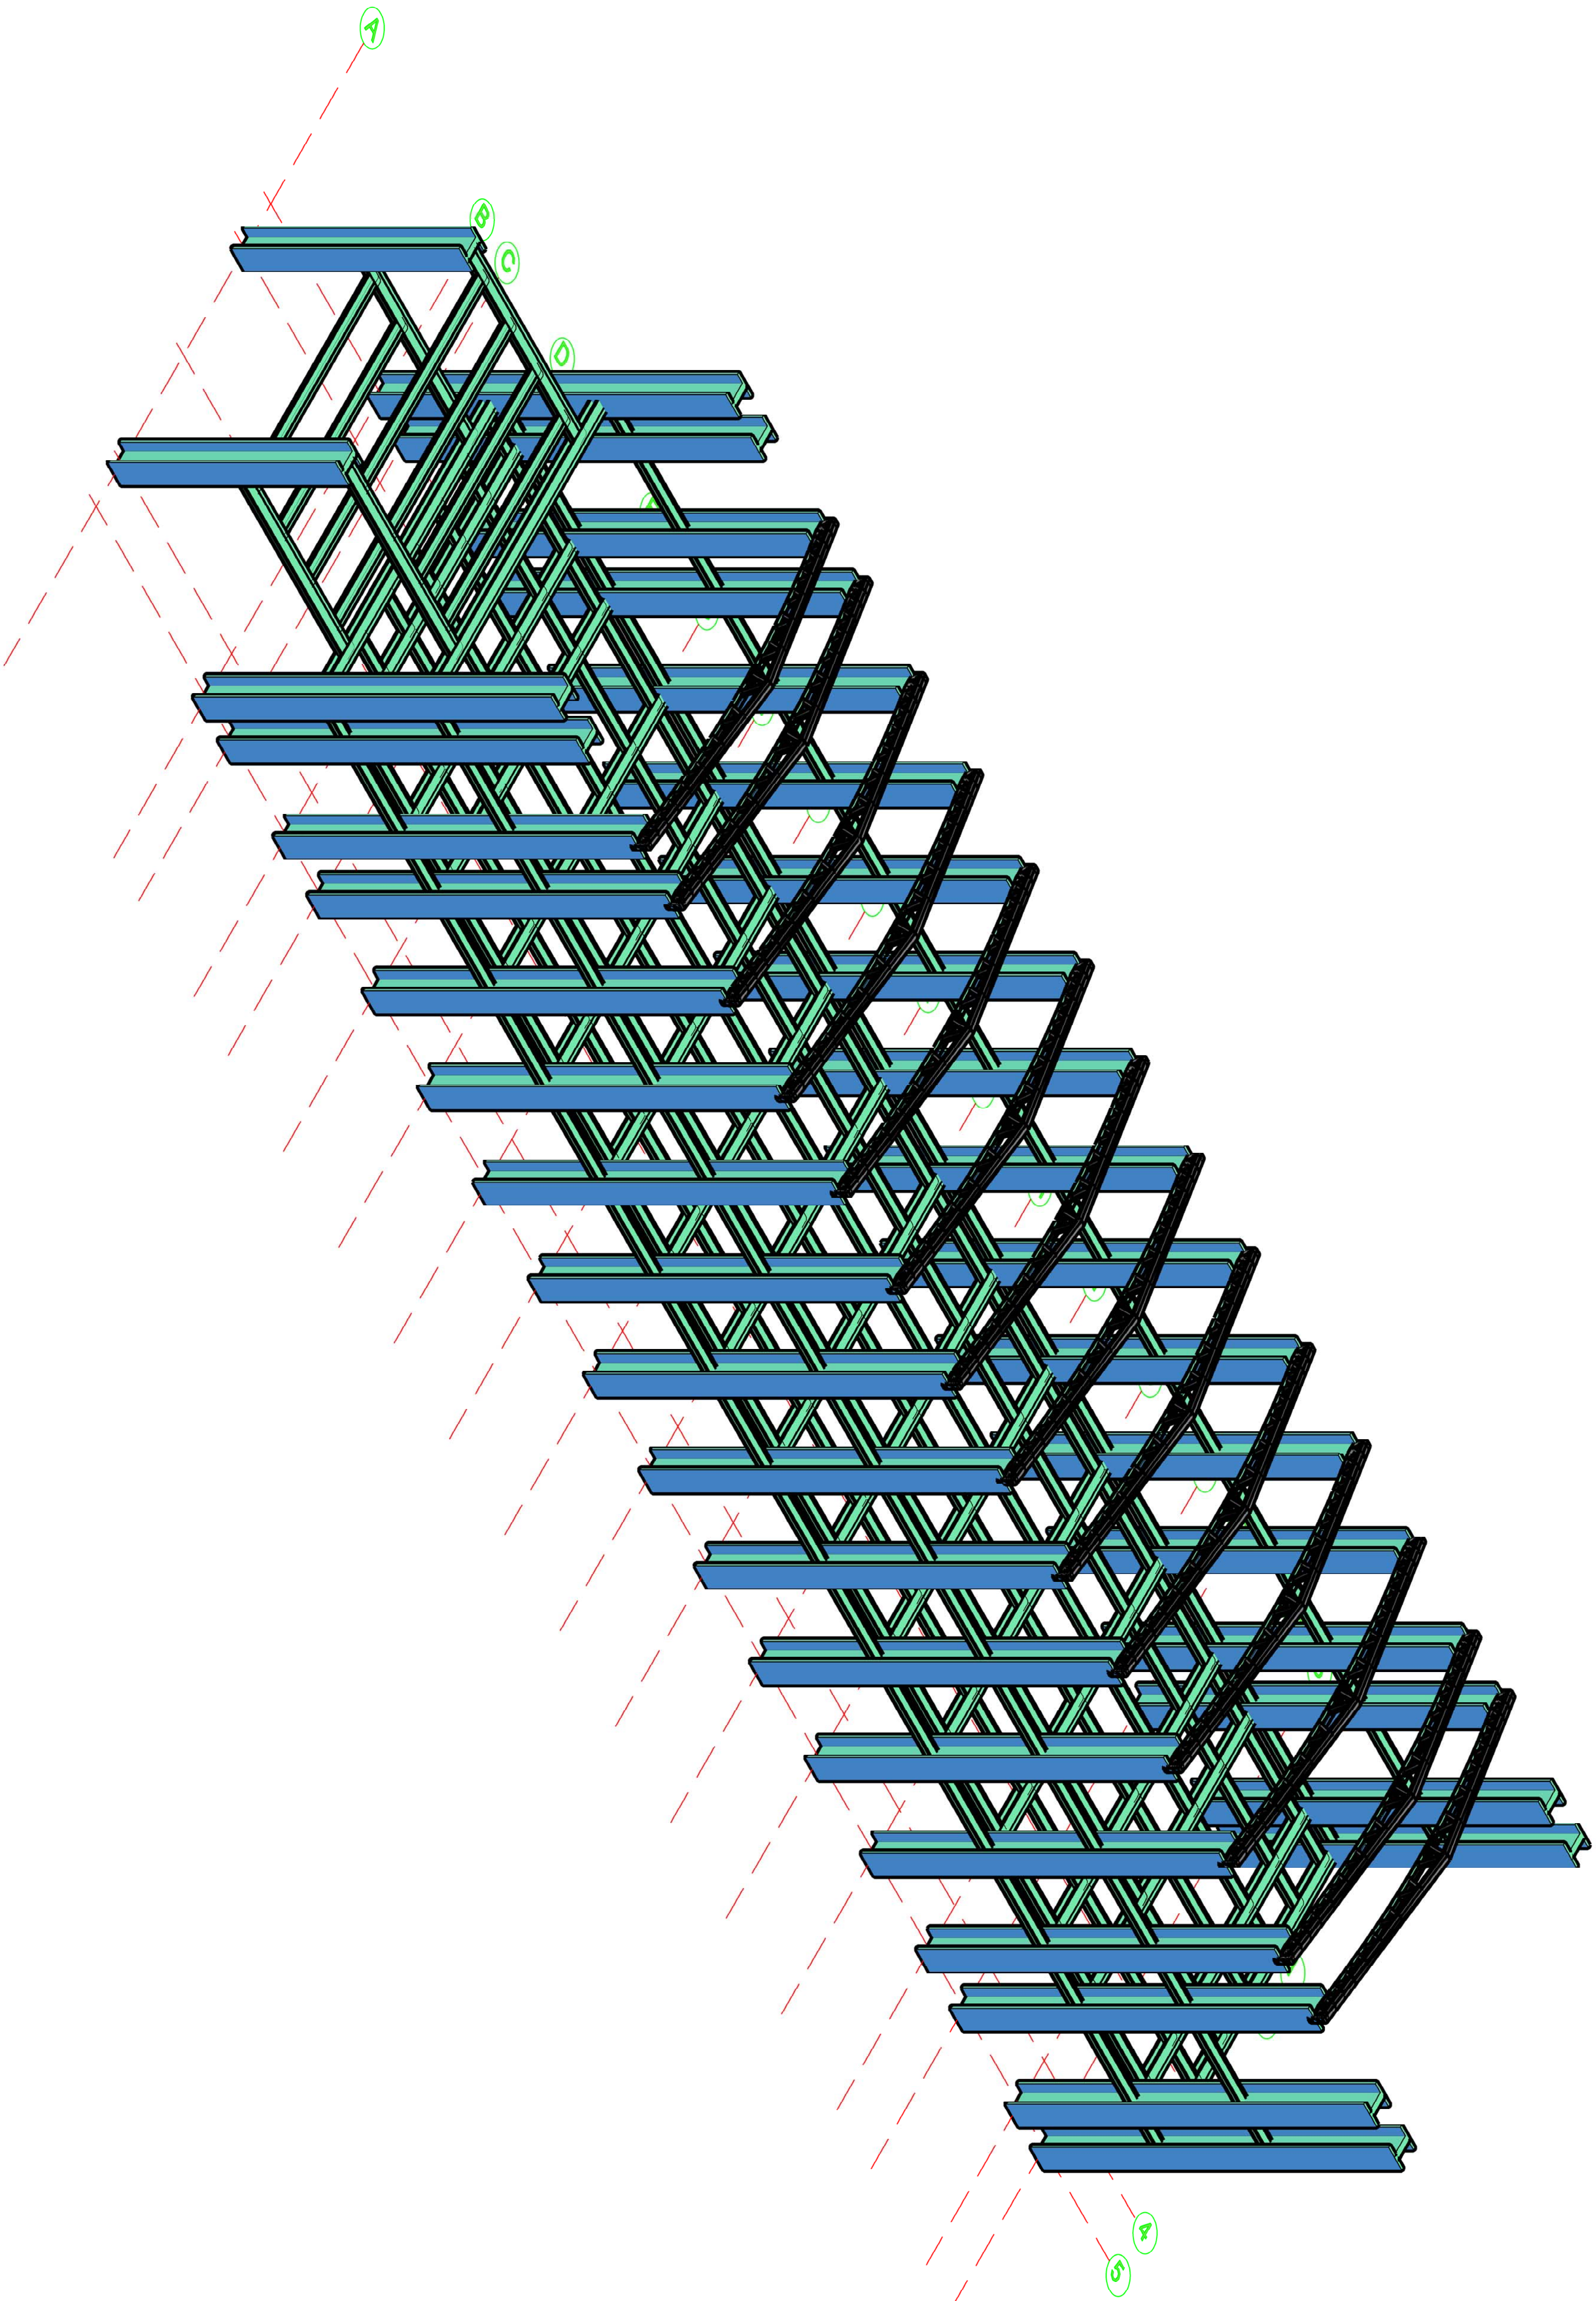


DATE OF FIRST ISSUE: MAY 25, 2017

YYYYMMDD

NO.	DESCRIPTION	DATE

PROJECT:
TRINITY COLLEGE
LIBRARY (CAMBRIDGE)

DWG. TITLE:
STRUCTURAL ISO

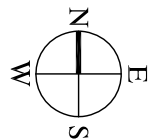

SEAL &
SIGNATURE

DATE: 2017.05.25

PROJECT NO.: YYYXJNN

DRAWING BY: BRANDON DELAGRIZ


DWG. NO.:
S-101.00

CAD FILE NO.: S-101.00

PAGE: 2 OF 9

MAJOR CASE
STUDY
JAY ST
NEW YORK, NY 11201

Student Name:
DELAGRUZ, BRANDON
Brooklyn Office
Department of Architectural Technology
188 Jay Street, Brooklyn New York

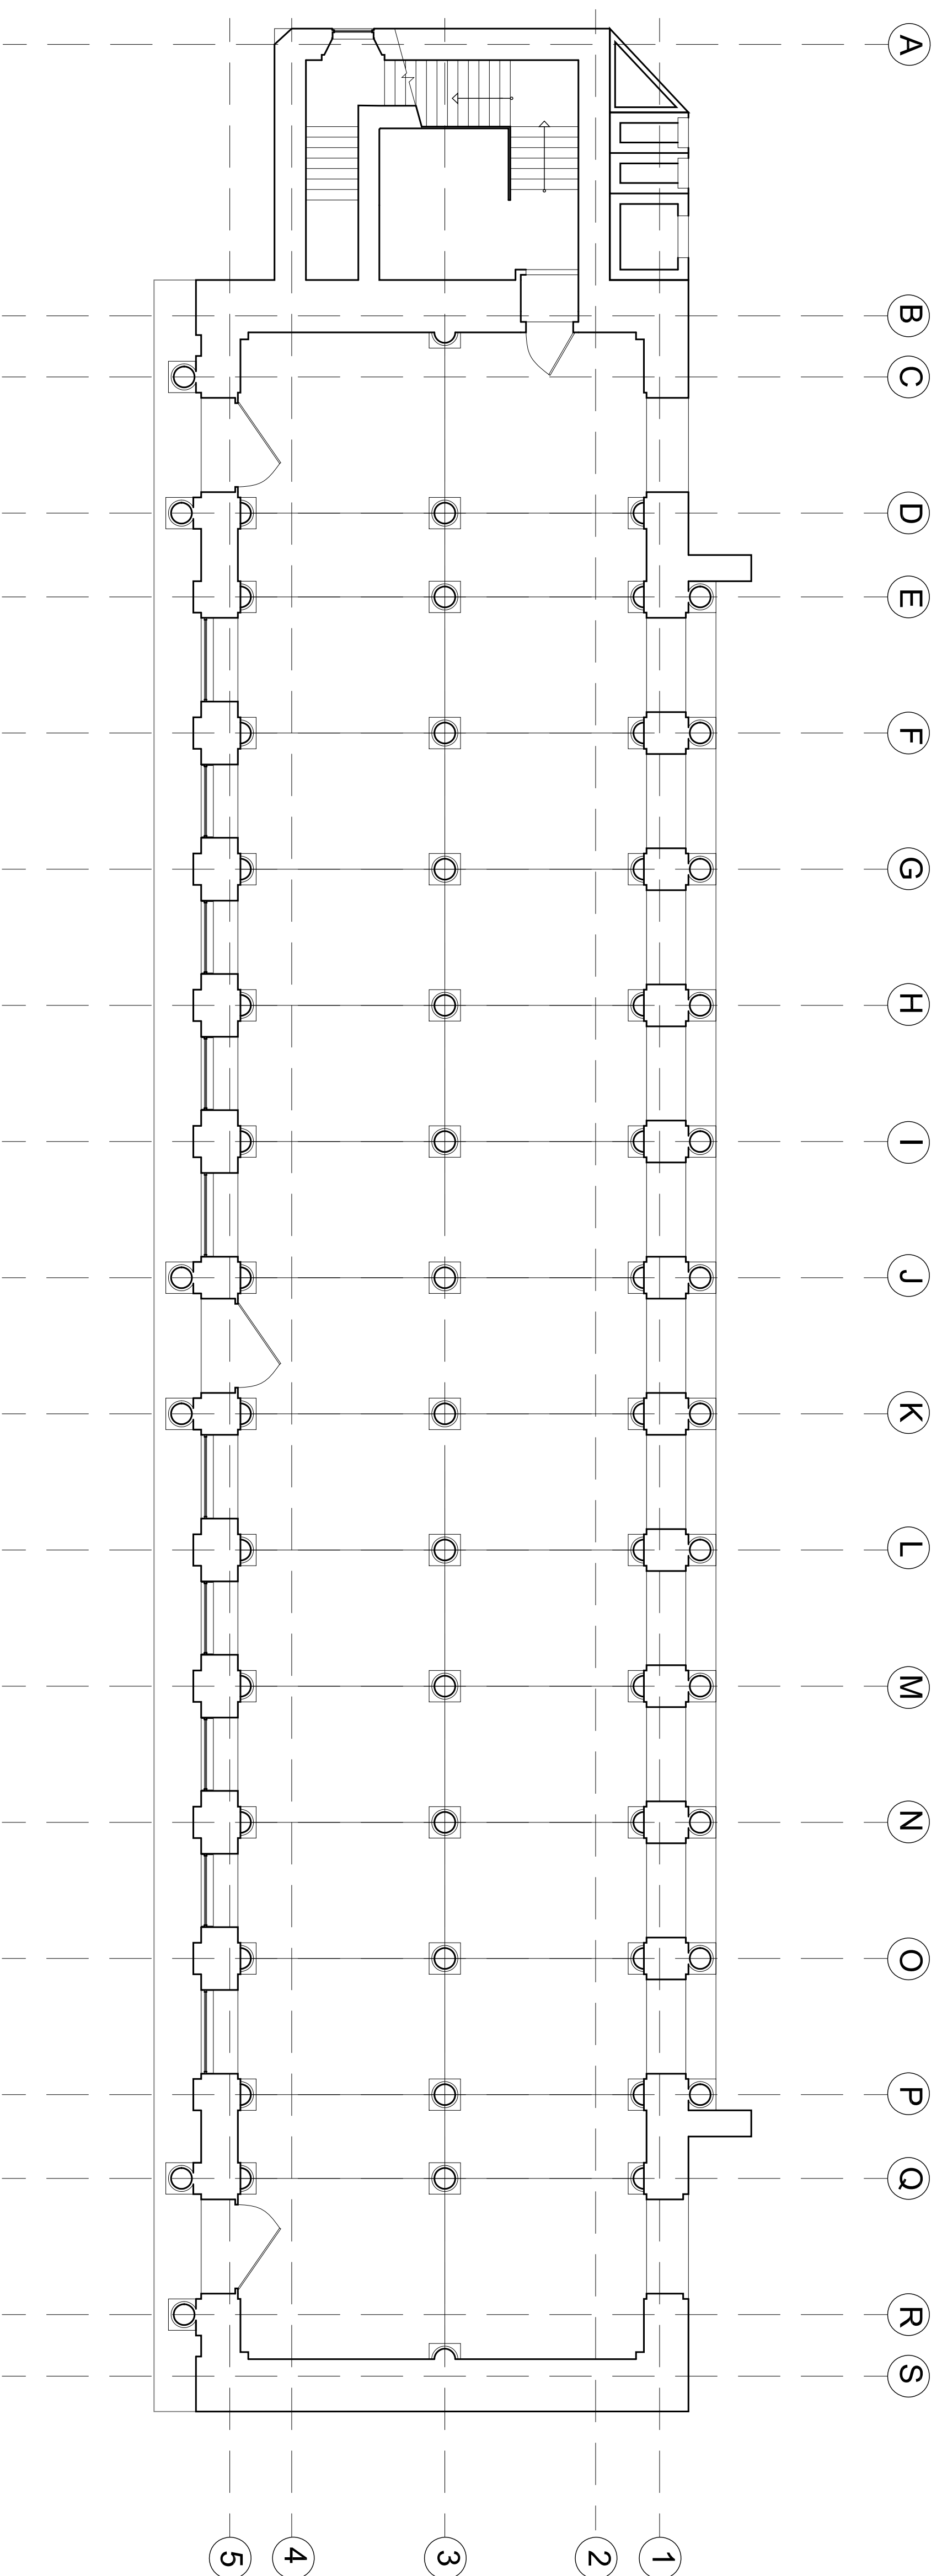


DATE OF FIRST ISSUE: MAY 25, 2017
YYYYMMDD

PROJECT:
TRINITY COLLEGE
LIBRARY (CAMBRIDGE)
DWG TITLE:
GROUND FLOOR PLAN

DATE:	2017.09.28
PROJECT NO.:	YVYYJMN
DRAWING BY:	BRANDON DELAGRUZ
DWG NO.:	BRANDON DELAGRUZ
CAD FILE NO.:	A-100.00
SCALE & SIGNATURE:	
A-100.00	PAGE 3 OF 9

MAJOR CASE
STUDY
JAY ST
NEW YORK, NY 11201

Student Name:
DELAGRUZ, BRANDON
Brooklyn Office
Department of Architectural Technology
186 Jay Street, Brooklyn New York

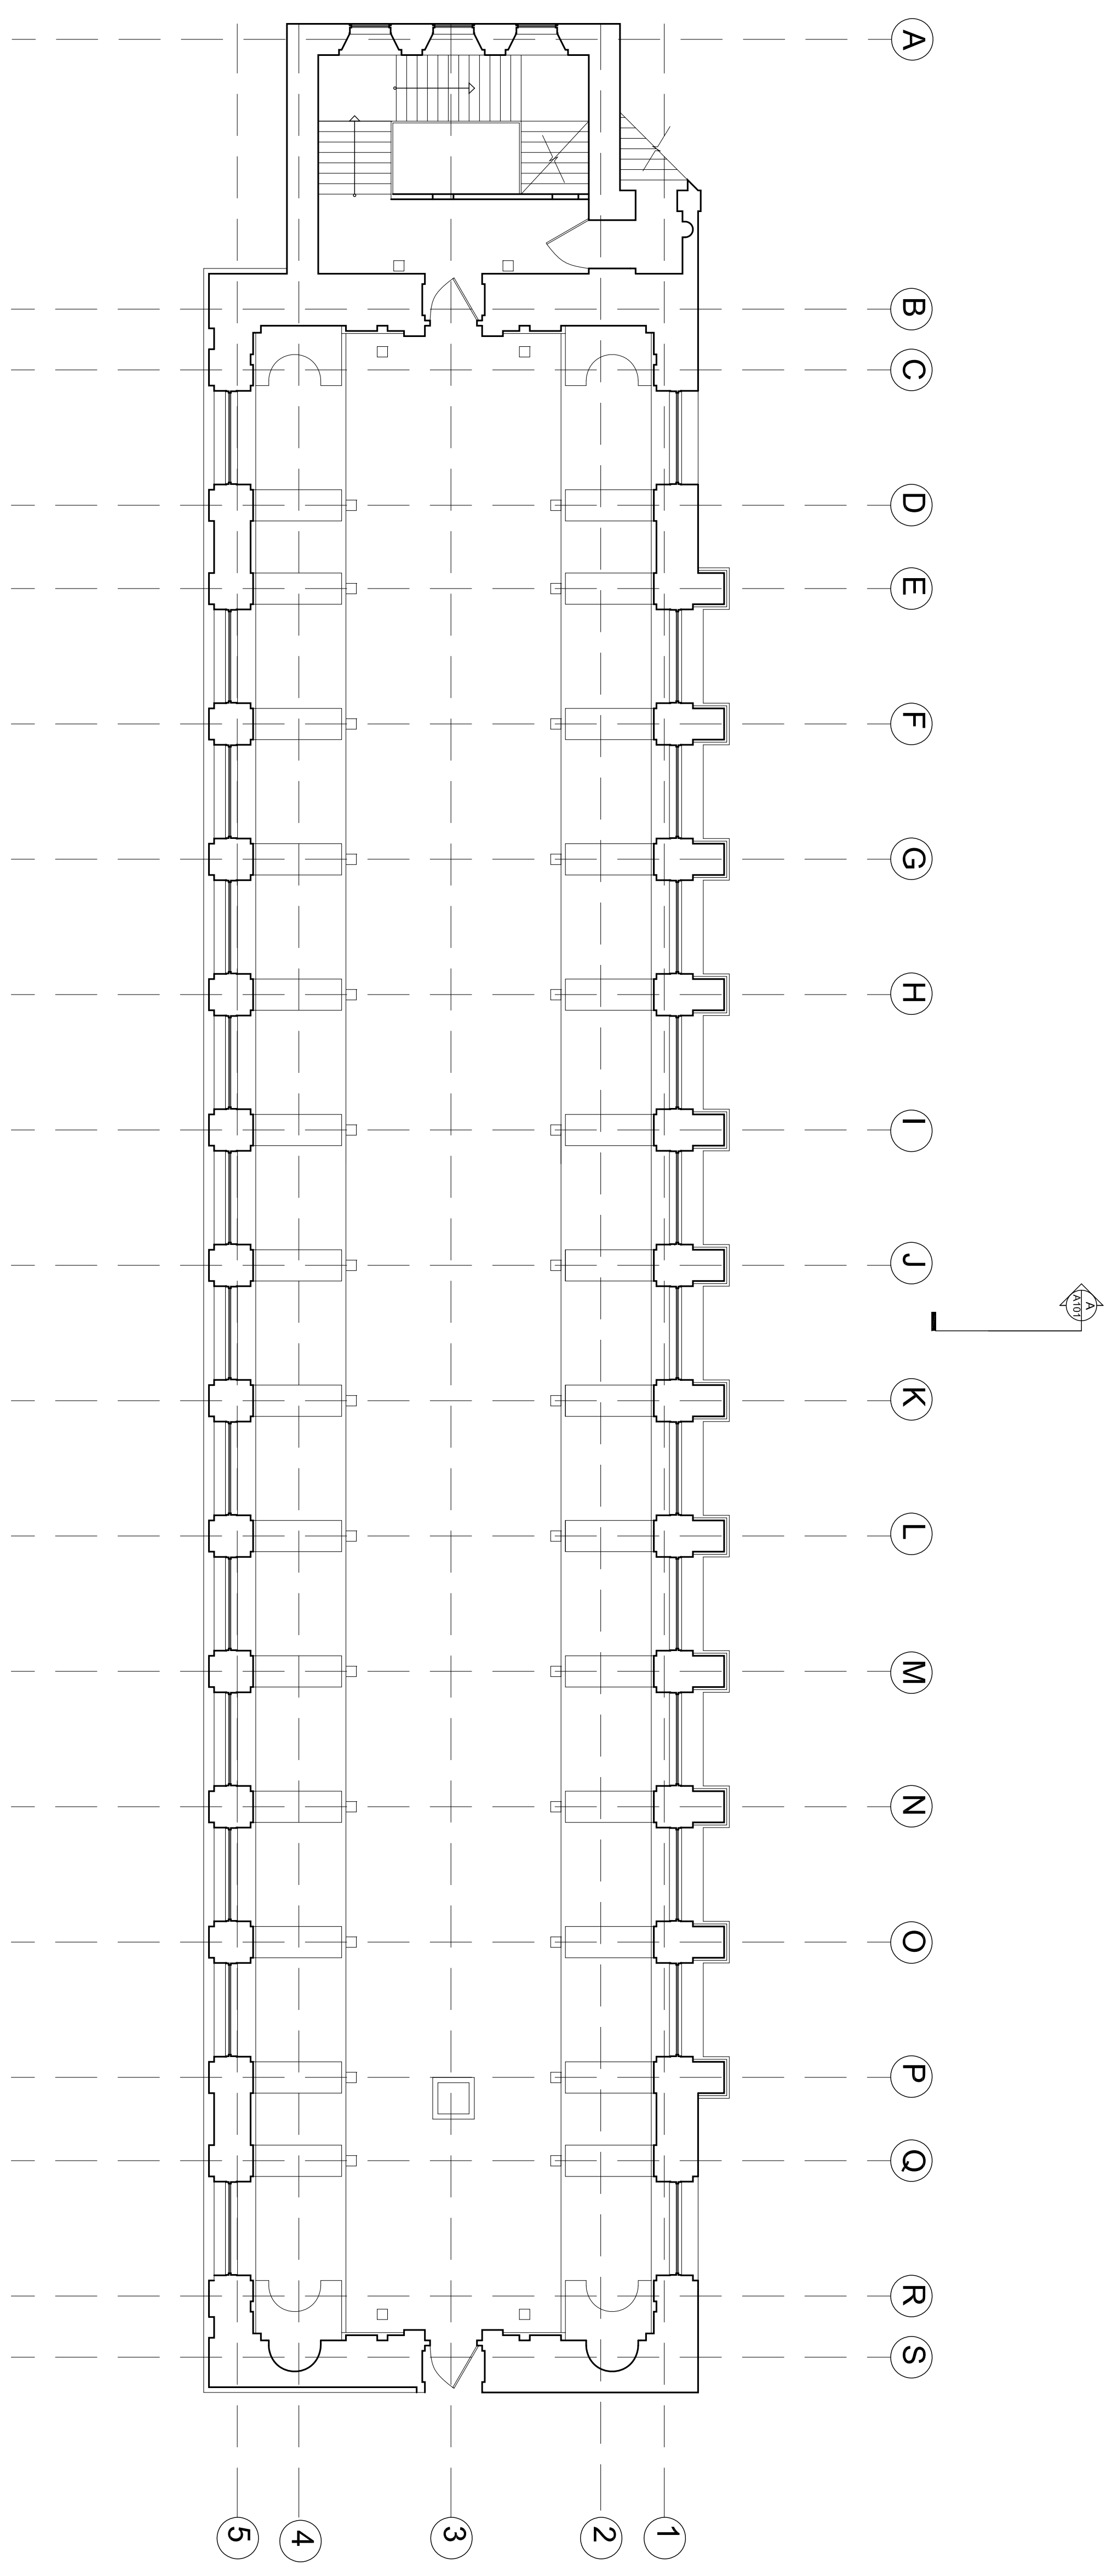

DATE OF FIRST ISSUE: MAY 25, 2017

YYYYMMDD	

PROJECT
TRINITY COLLEGE
LIBRARY (CAMBRIDGE)

DWG TITLE
FIRST FLOOR PLAN

SEAL & SIGNATURE

DATE: 2017.05.25

PROJECT NO: YYYTJMN


DRAWING BY: BRANDON DELAGRIZ

DWG NO: BRANDON DELAGRIZ

CAD FILE NO: A-101.00



A-101.00

PAGE 4 OF 9

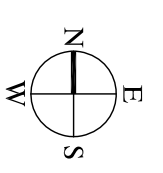

MAJOR CASE
STUDY
JAY ST
NEW YORK, NY 11201

Student Name:
DELAGRUZ, BRANDON
Brooklyn Office
Department of Architectural Technology
186 Jay Street, Brooklyn New York

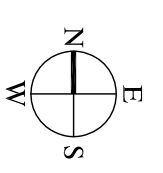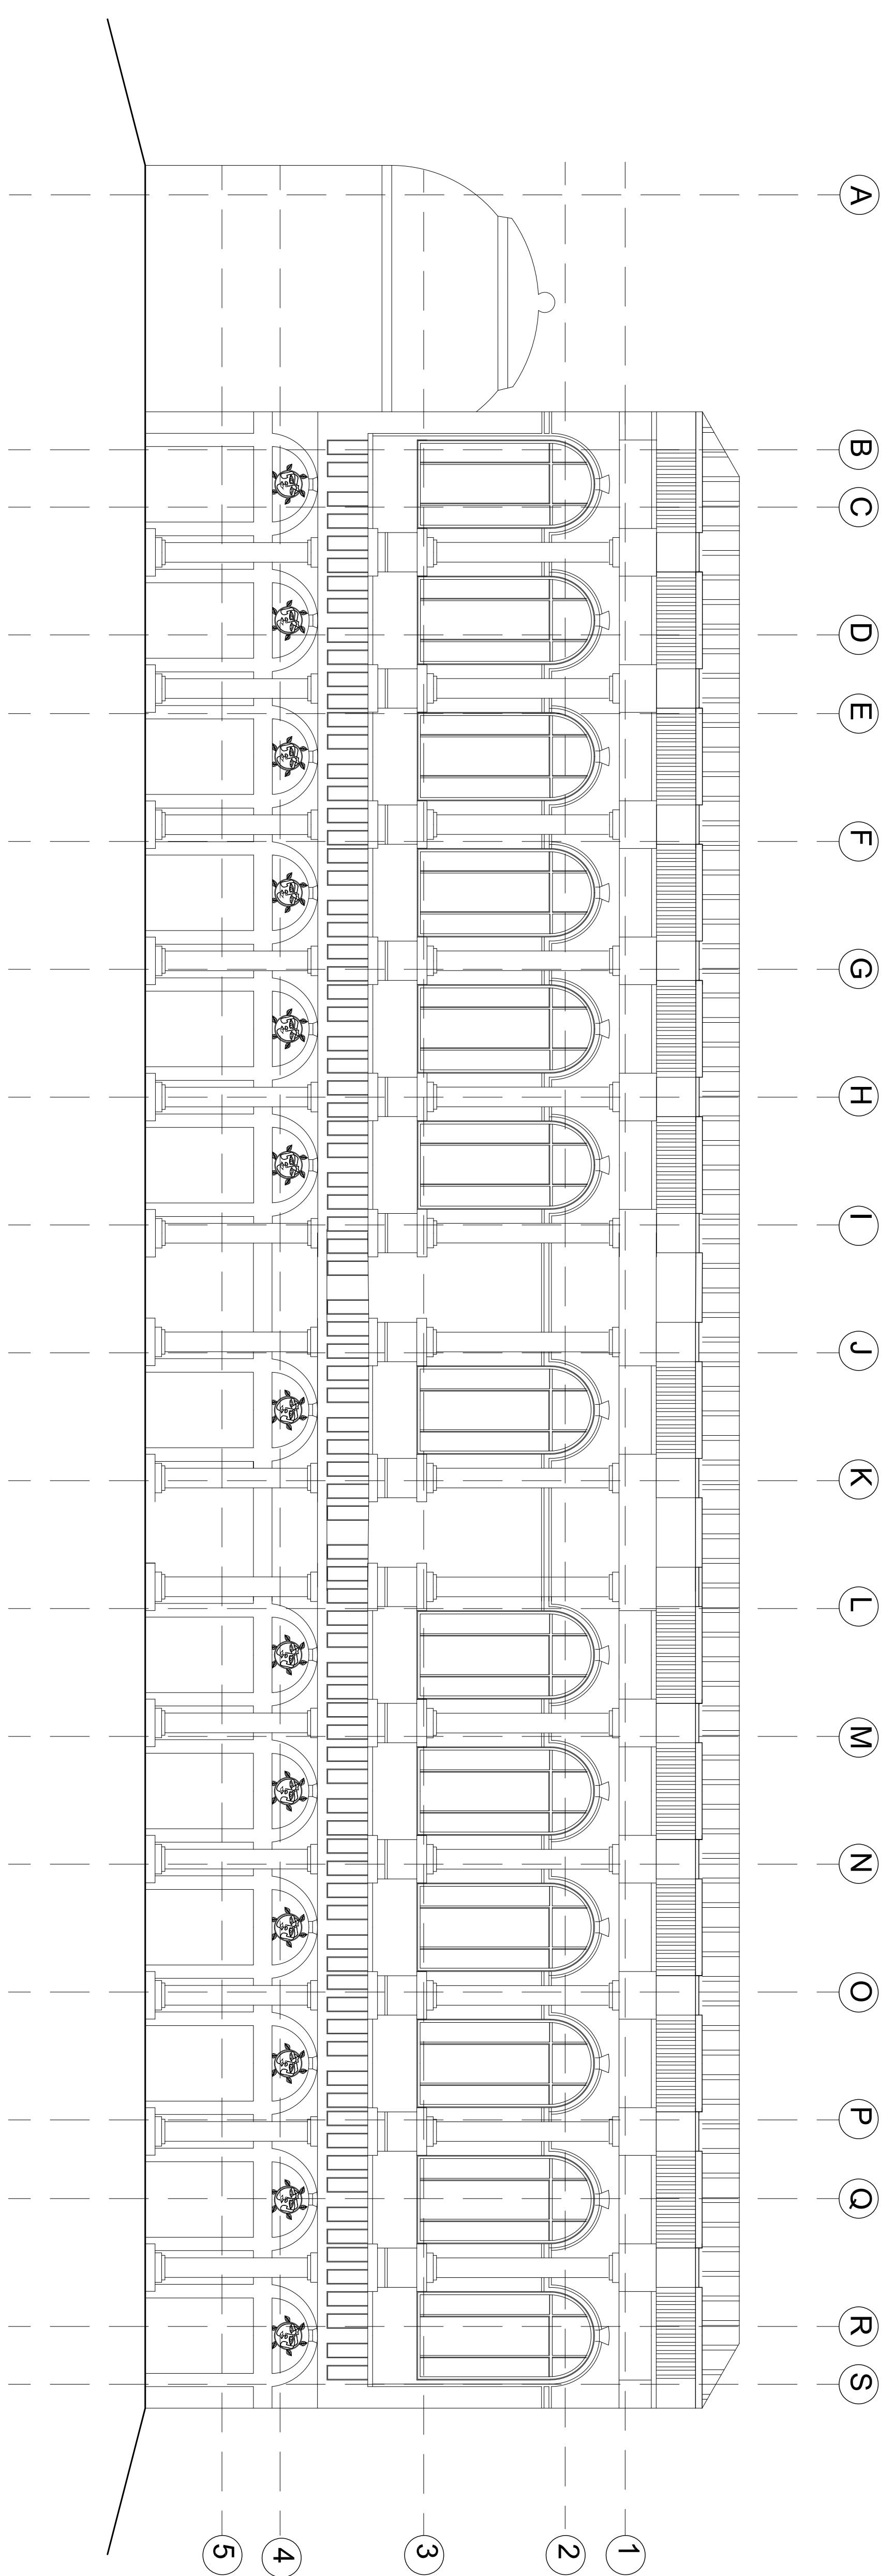

DATE OF FIRST ISSUE: MAY 25, 2017


YYYYMMDD	

PROJECT
TRINITY COLLEGE
LIBRARY (CAMBRIDGE)
DWG TITLE
BUILDING ELEVATION

SEAL & SIGNATURE
DATE: 2017.05.25
PROJECT NO.: YYYJAN
DRAWING BY: BRANDON DELAGRUZ
CHK BY: BRANDON DELAGRUZ
DWG NO.:
A-201.00
CADD FILE NO.: A-201.00
PAGE: 5 OF 9


Student Name:
DELAGRIZ, BRANDON
Brooklyn Office
Department of Architectural Technology
188 Jay Street, Brooklyn New York

5

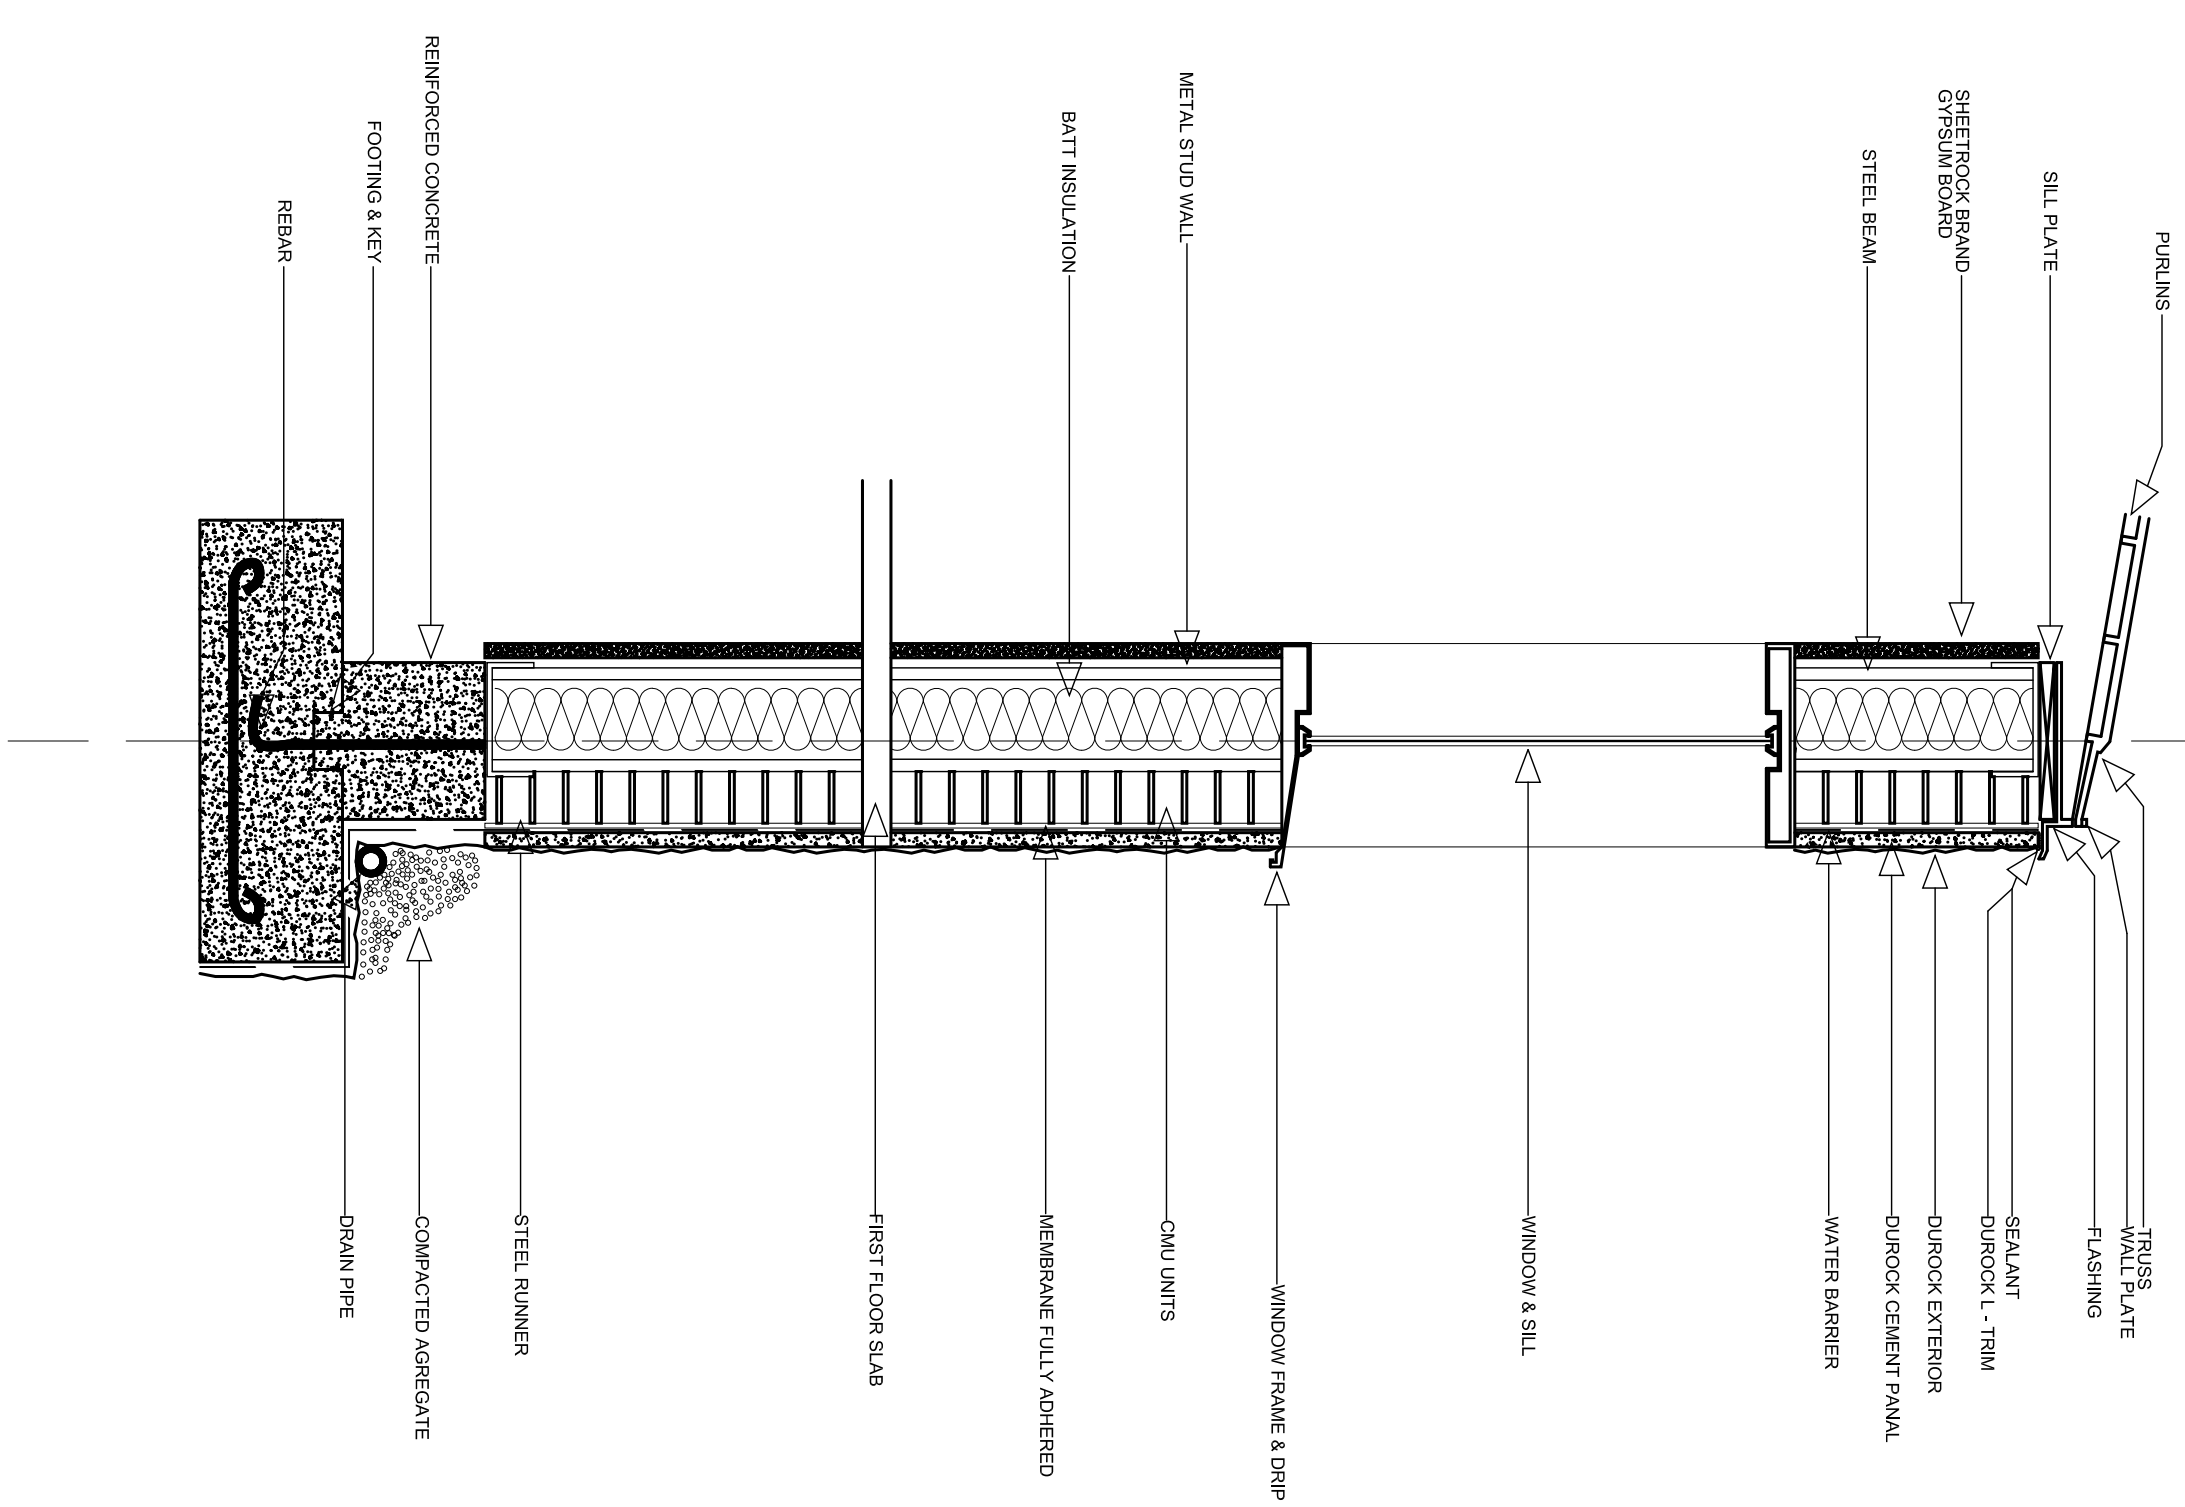

J

K

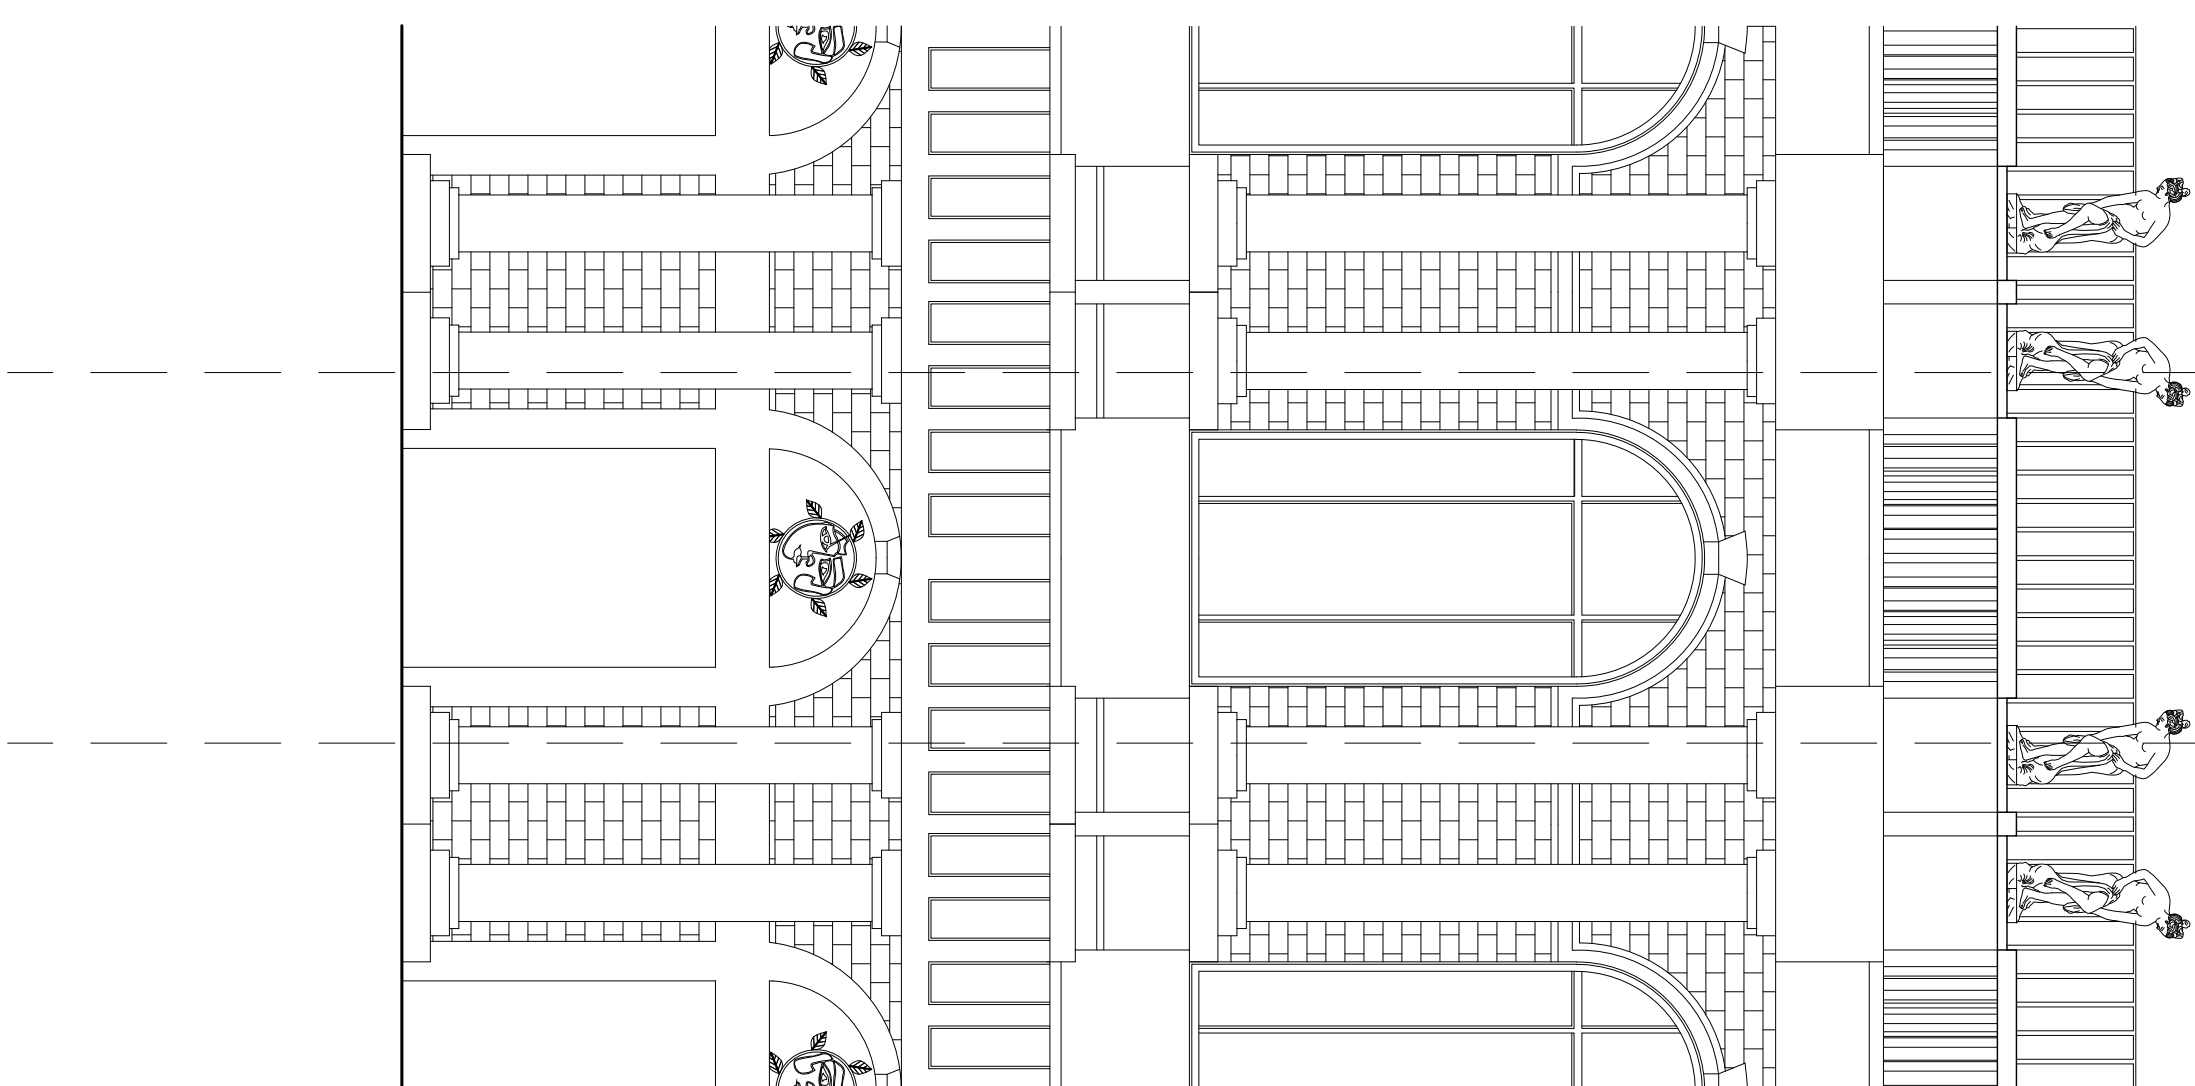

ROOF
80

TOP OF WINDOW
45'-3 9/16"

BOTTOM OF WINDOW
25'-8 9/16"

FIRST FLOOR
14'


GROUND FLOOR
0

DATE OF FIRST ISSUE: MAY 25, 2017

YYYYMMDD	

PROJECT: TRINITY COLLEGE LIBRARY (CAMBRIDGE)
DWG TITLE: TYPICAL BAY ELEVATION + WALL SECTION

SEAL & SIGNATURE: 2017.05.25
PROJECT NO.: YYYT_JAN
DRAWING BY: BRANDON DELAGRIZ
DWG NO.: BRANDON DELAGRIZ
A-202.00
PAGE: 8 OF 9

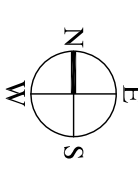

MAJOR CASE
STUDY
JAY ST
NEW YORK, NY 11201



Student Name:
DELAGRUZ, BRANDON
Brooklyn Office
Department of Architectural Technology
186 Jay Street, Brooklyn New York

DATE OF FIRST ISSUE: MAY 25, 2017

NO.	REVISION	DATE



PROJECT: TRINITY COLLEGE LIBRARY (CAMBRIDGE)
DWG TITLE: BUILDING SHORT SECTION

DATE: 2017-05-25	SCALE & SIGNATURE
PROJECT NO.: YYYYYJNN	
DRAWING BY: BRANDON DELAGRUZ	
DWG NO.: BRANDON DELAGRUZ	
CAD FILE NO.: A-301.00	
PAGE: 7 OF 9	

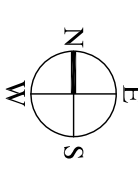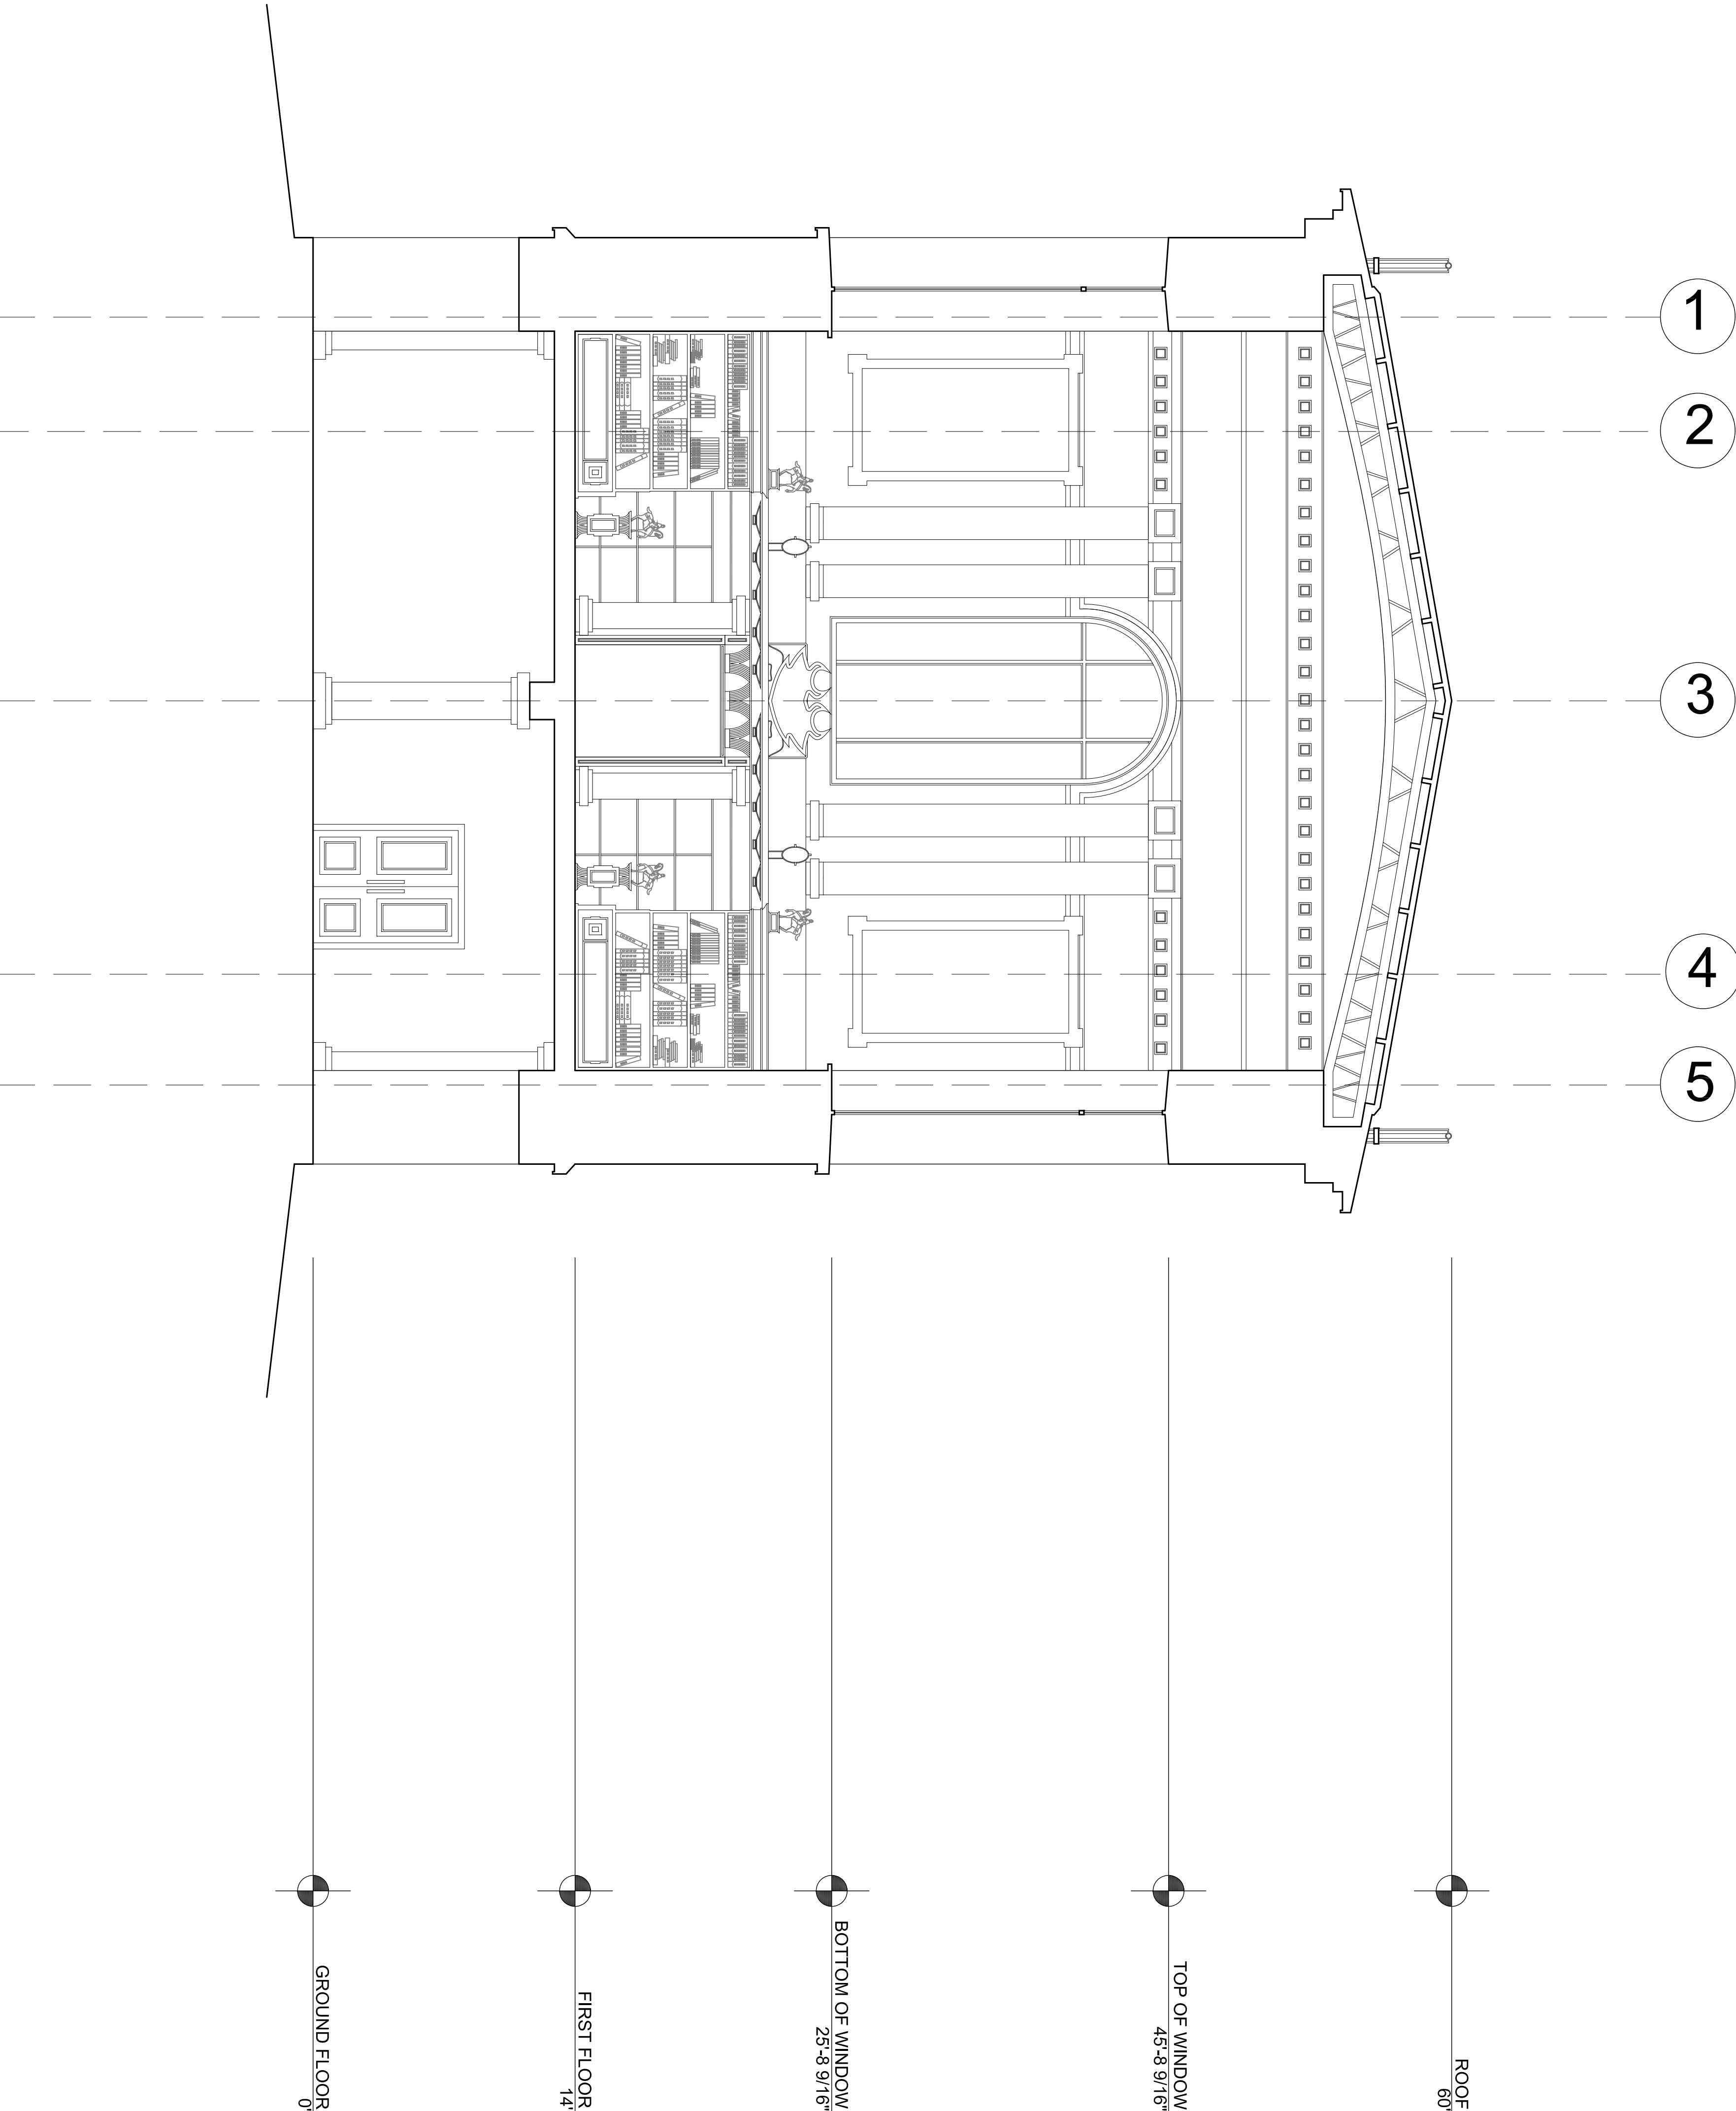

MAJOR CASE
STUDY
JAY ST
NEW YORK, NY 11201

Student Name:
DELAGRUZ, BRANDON
Brooklyn Office
Department of Architectural Technology
186 Jay Street, Brooklyn New York

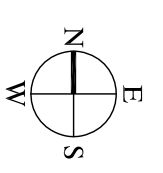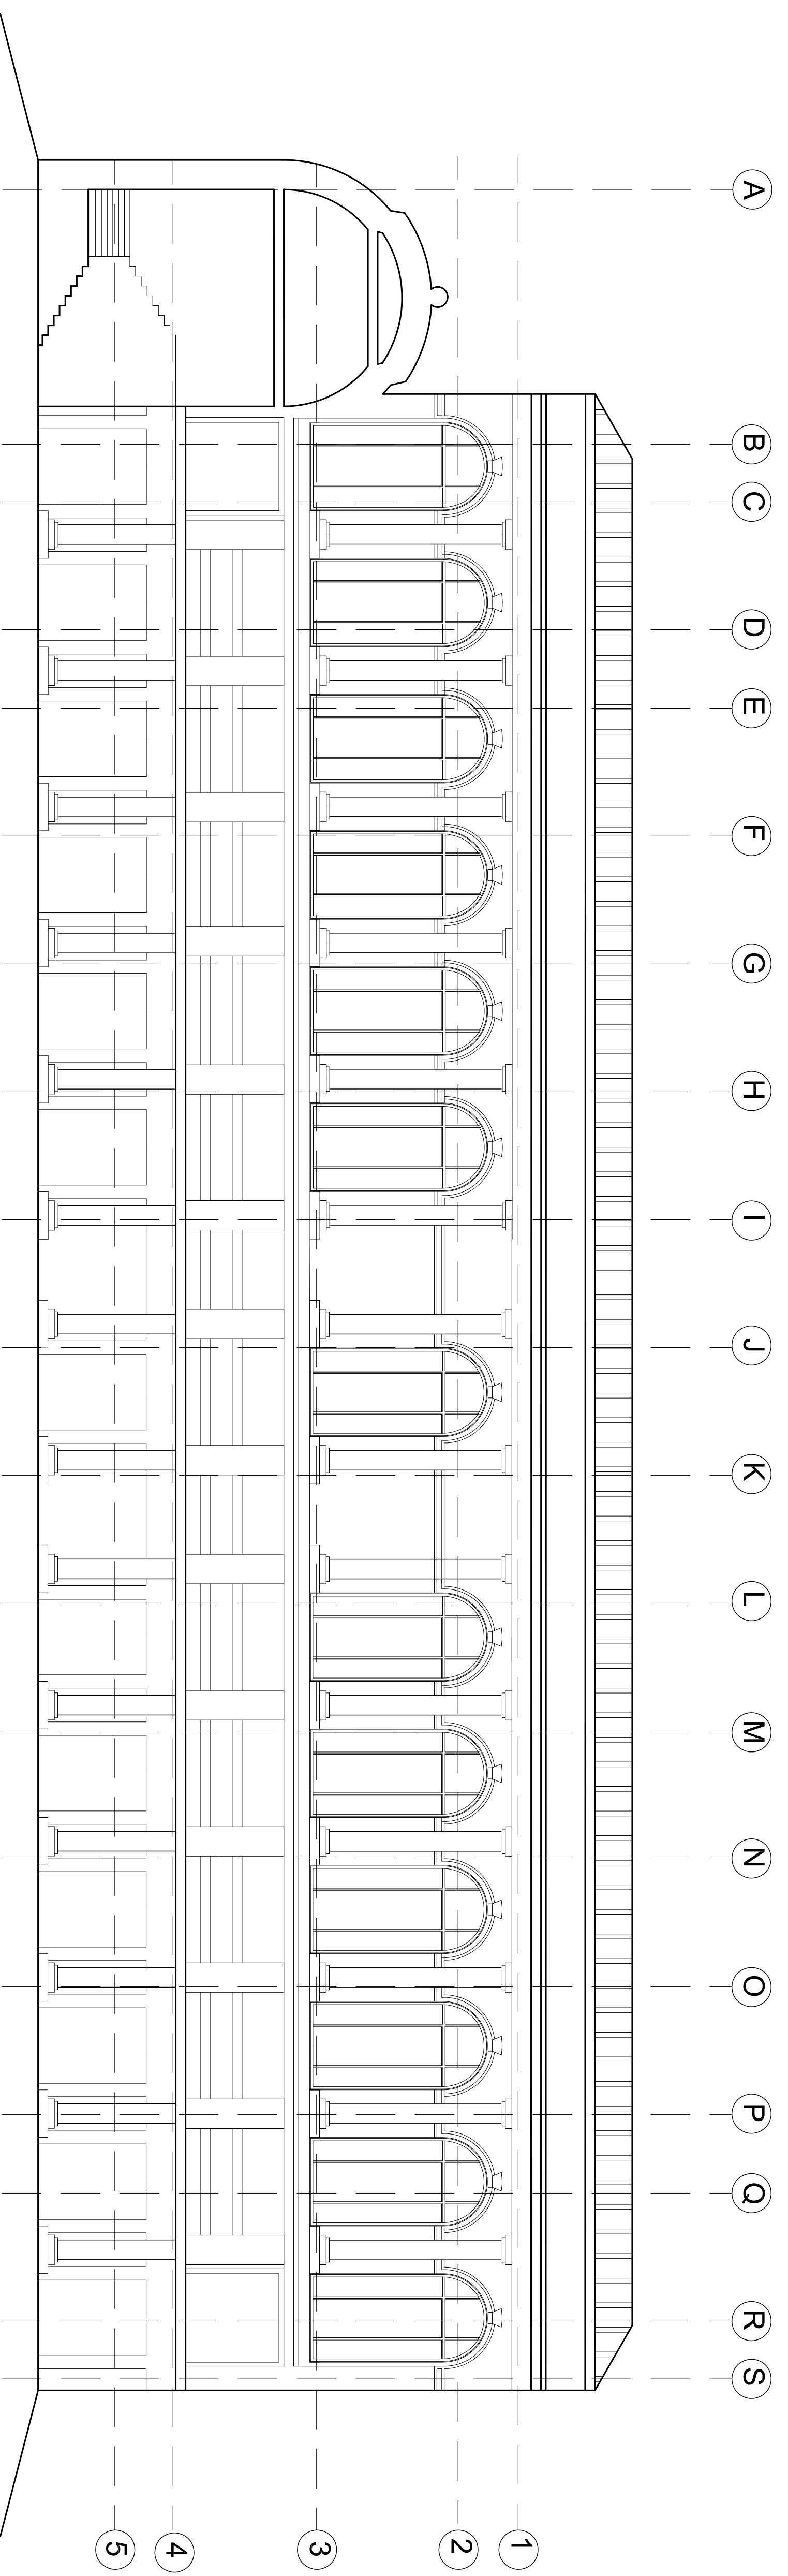

DATE OF PAST ISSUE: MAY 25, 2017	
PROJECT NO.	YYYYMMDD
PROJECT TITLE	
DATE	
PROJECT NO.	YYYYMM
DRAWING BY:	BRANDON DELAGRUIZ
DWG NO.	BRANDON DELAGRUIZ
CAD FILE NO.	A-302.00
SCALE & SIGNATURE	DATE: 2017.05.25
PROJECT: TRINITY COLLEGE LIBRARY (CAMBRIDGE)	
DWG TITLE: BUILDING LONG SECTION	
A-302.00	
PAGE: 8 OF 9	

MAJOR CASE
STUDY
JAY ST
NEW YORK, NY 11201

Student Name:
DELAGRUZ, BRANDON
Brooklyn Office
Department of Architectural Technology
186 Jay Street, Brooklyn New York


DATE OF FIRST ISSUE: MAY 25, 2017

DATE	2017.05.25
PROJECT NO.	YYYYJMN
DRAWING BY:	BRANDON DELAGRUIZ
DWG NO.	
CAD FILE NO.	A-303.00
PAGE	9 OF 9

PROJECT
TRINITY COLLEGE
LIBRARY (CAMBRIDGE)

DWG TITLE
STAIR FLOOR PLANS +
SECTION

SEAL &
SIGNATURE

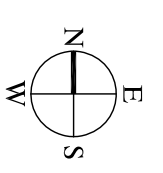

A

