


TRINITY COLLEGE LIBRARY

College Street,  
Dublin City Centre

Student Name:  
**REN, YING**  
Brooklyn Office:  
Department of Architectural Technology  
186 Jay Street, Brooklyn New York

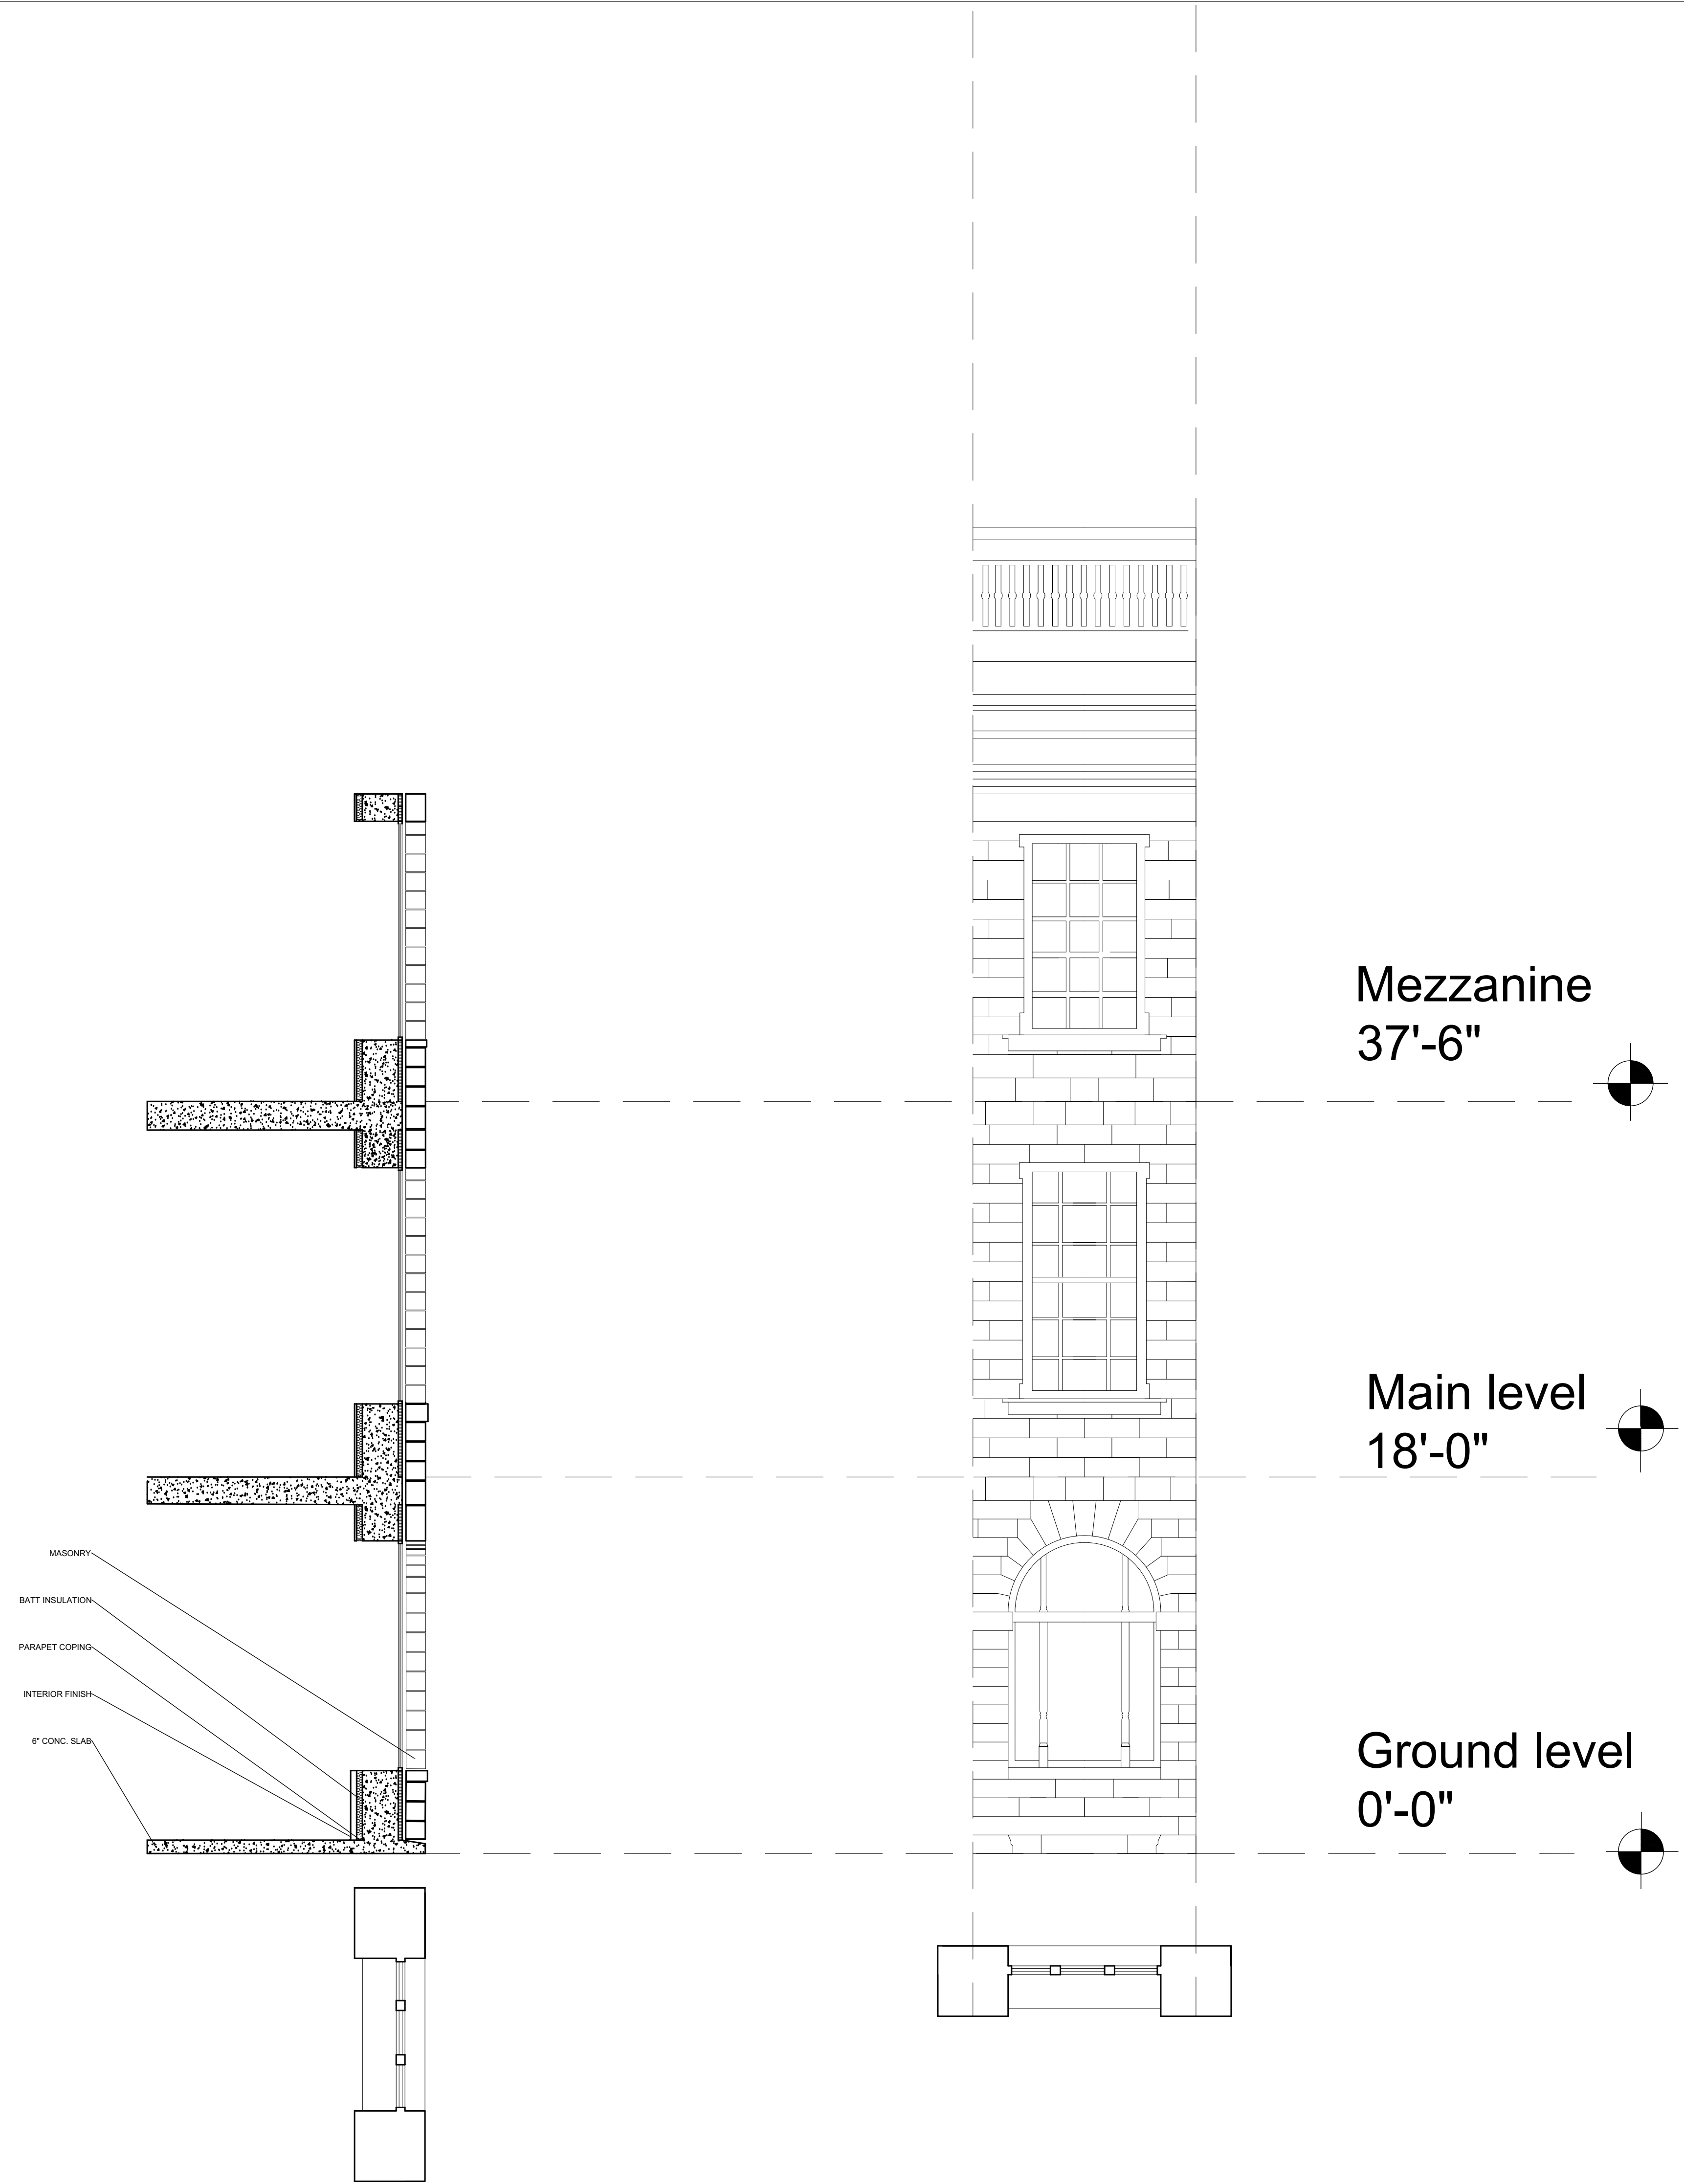


MASONRY  
BATT INSULATION  
PARAPET COPING  
INTERIOR FINISH  
6" CONC. SLAB

Mezzanine  
37'-6"

Main level  
18'-0"

Ground level  
0'-0"

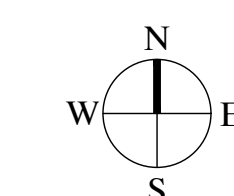

DATE OF FIRST ISSUE	
MONTH DD, YYYY	
YYYYMMDD	

PROJECT  
**MAJOR CASE STUDY**

DWG TITLE  
**TYPICAL BAY ELEVATION + WALL SECTION**

SEAL & SIGNATURE	DATE:	2017 05 26
	PROJECT NO:	YYYY_NN
	DRAWING BY:	YING REN
	CHK BY:	
	DWG NO:	<b>A-202.00</b>
	CAD FILE NO:	XXX-101.00_XXXX
	PAGE:	1 OF C