

MAJOR CASE STUDY:SAINTE
-GENEVIEVE
LIBRARY


10 PLACE DU PANTHEON
PARIS, FRANCE 75005

Student Name:
REYES, JENNIFER
Brooklyn Office:
Department of Architectural Technology
186 Jay Street, Brooklyn New York

window glass
window frame

water frame

typical bay elevation & wall section
3/4"-1'0"

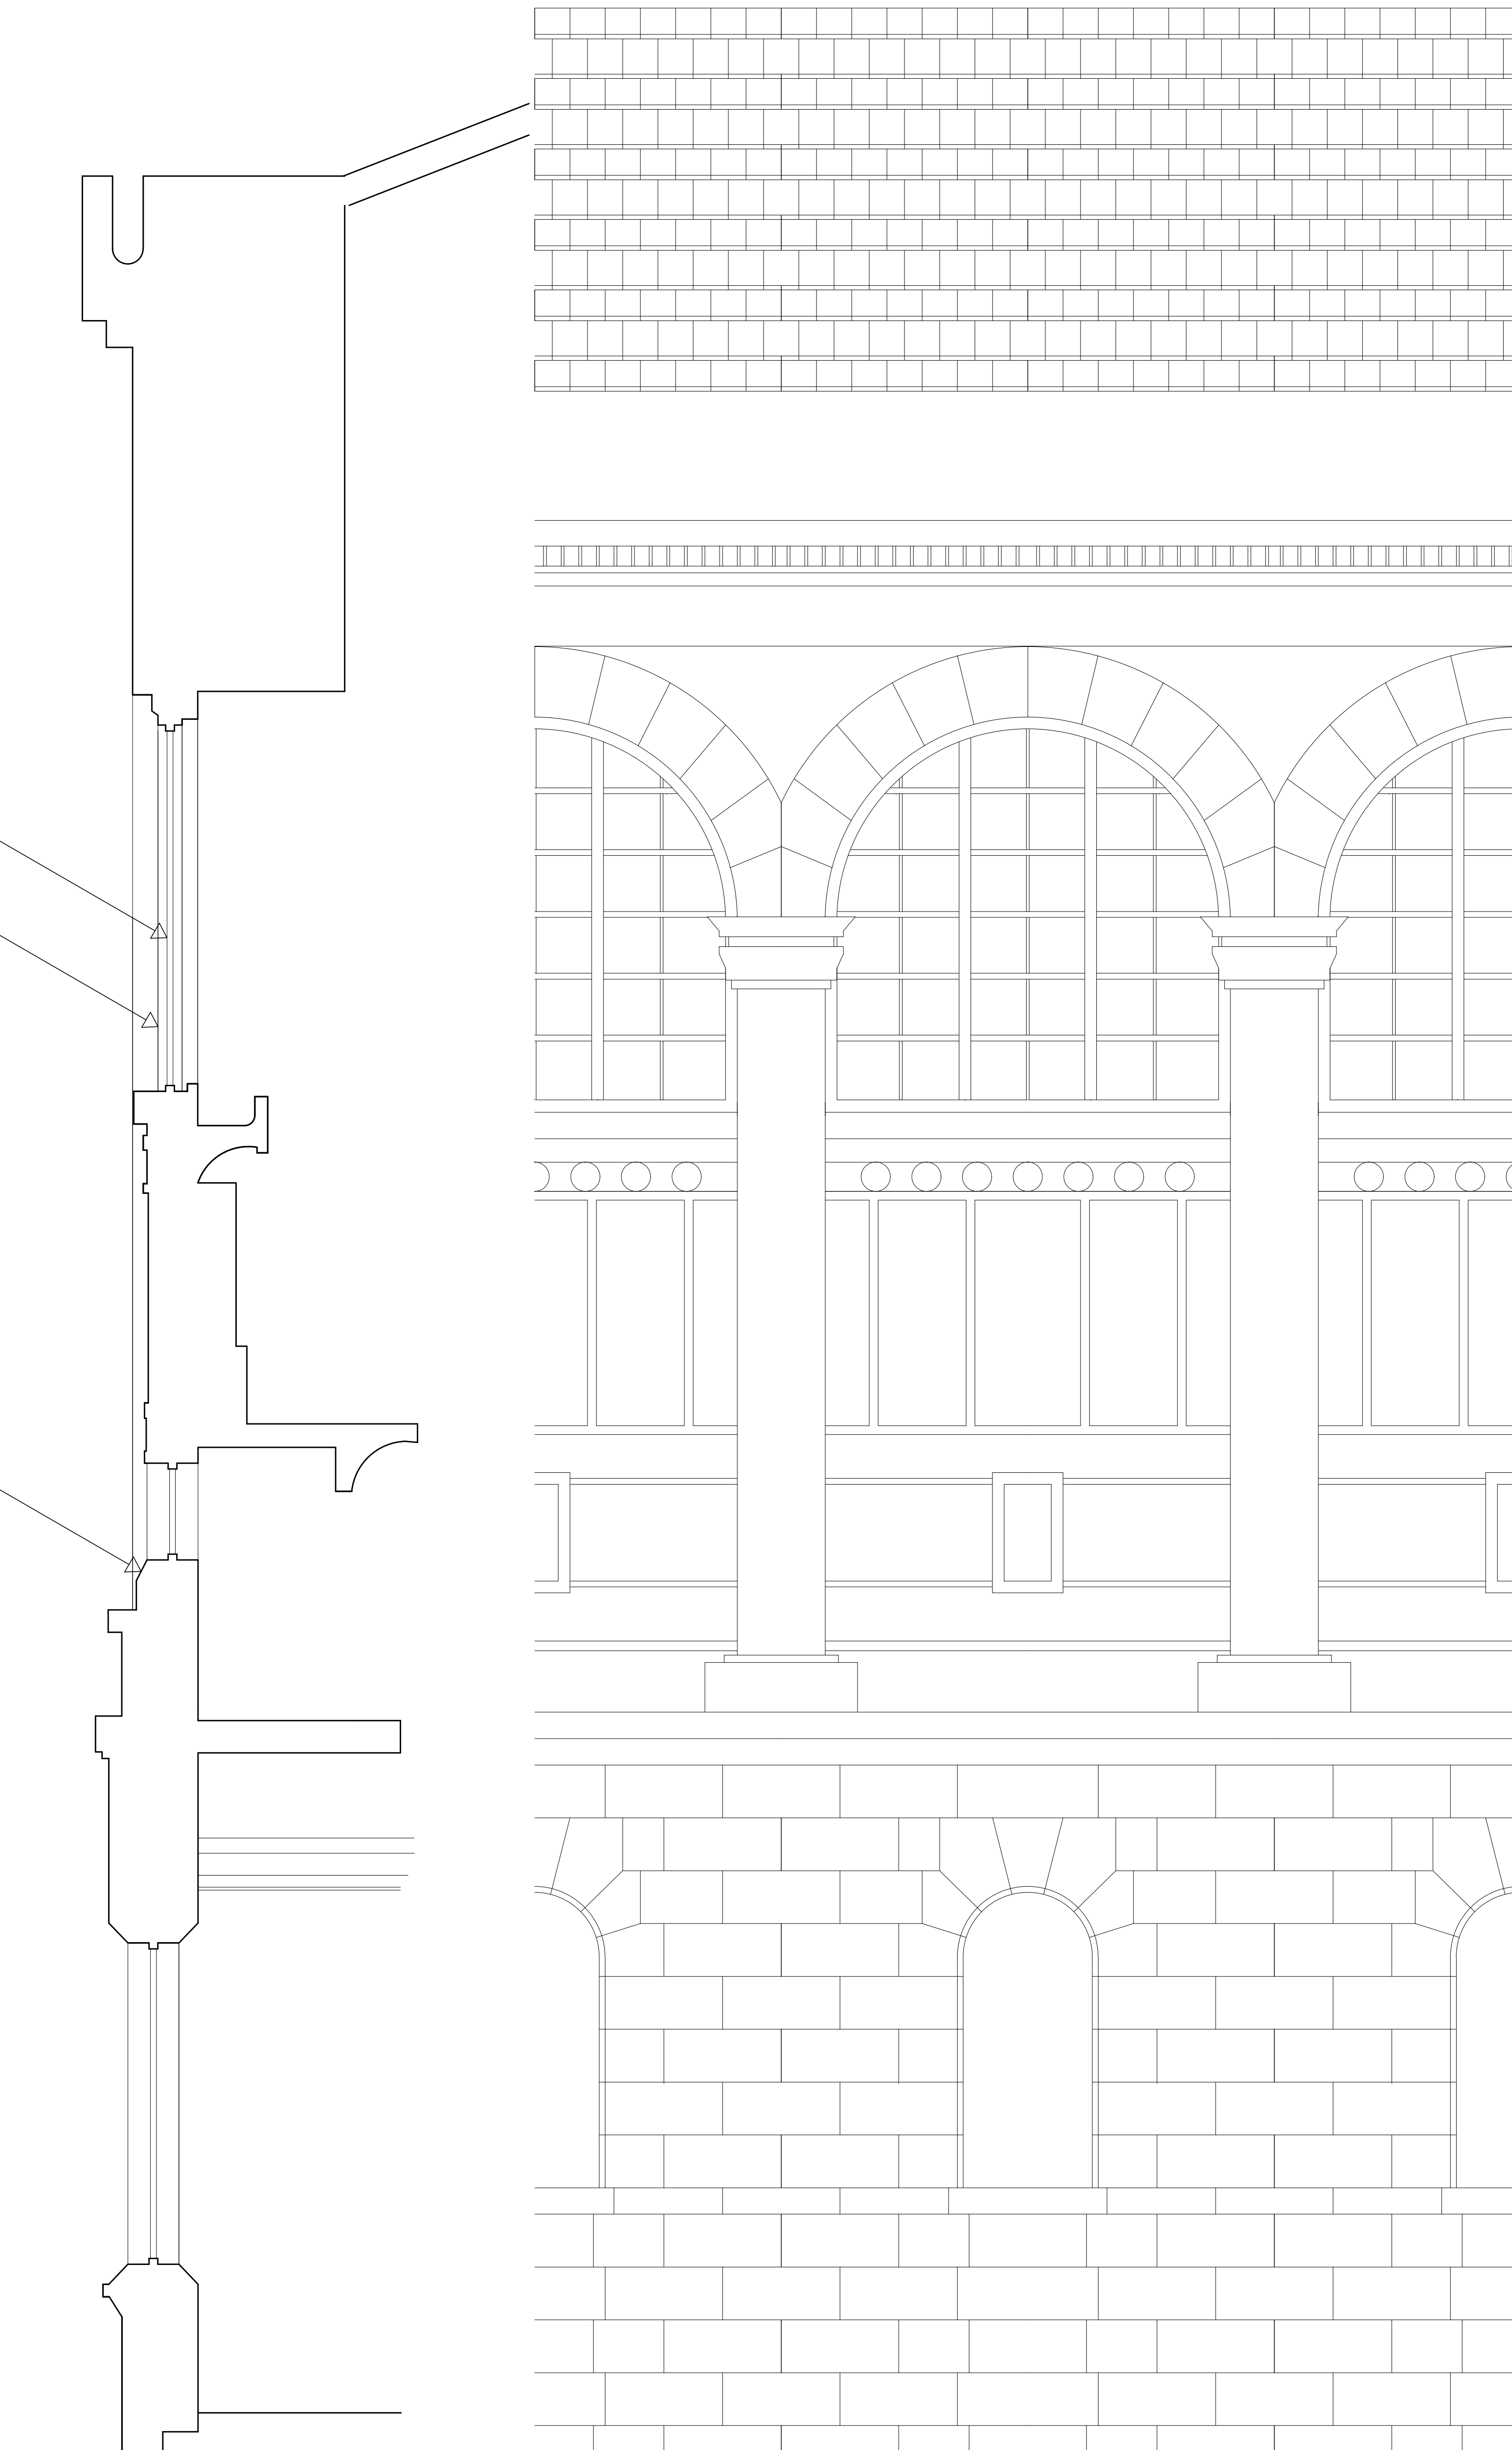

DATE OF FIRST ISSUE: MAY 25, 2017

20170525	

PROJECT
SAINTE-GENEVIEVE LIBRARY

DWG TITLE
TYPICAL BAY ELEVATION & WALL SECTION

SEAL & SIGNATURE

DATE:	2017 05 25
PROJECT NO.:	YYYY_NN
DRAWING BY:	JENNIFER REYES
CHK BY:	
DWG NO.:	A-202.00
CAD FILE NO.:	A-202.00_2017
PAGE:	1 OF X

