



NOTES:

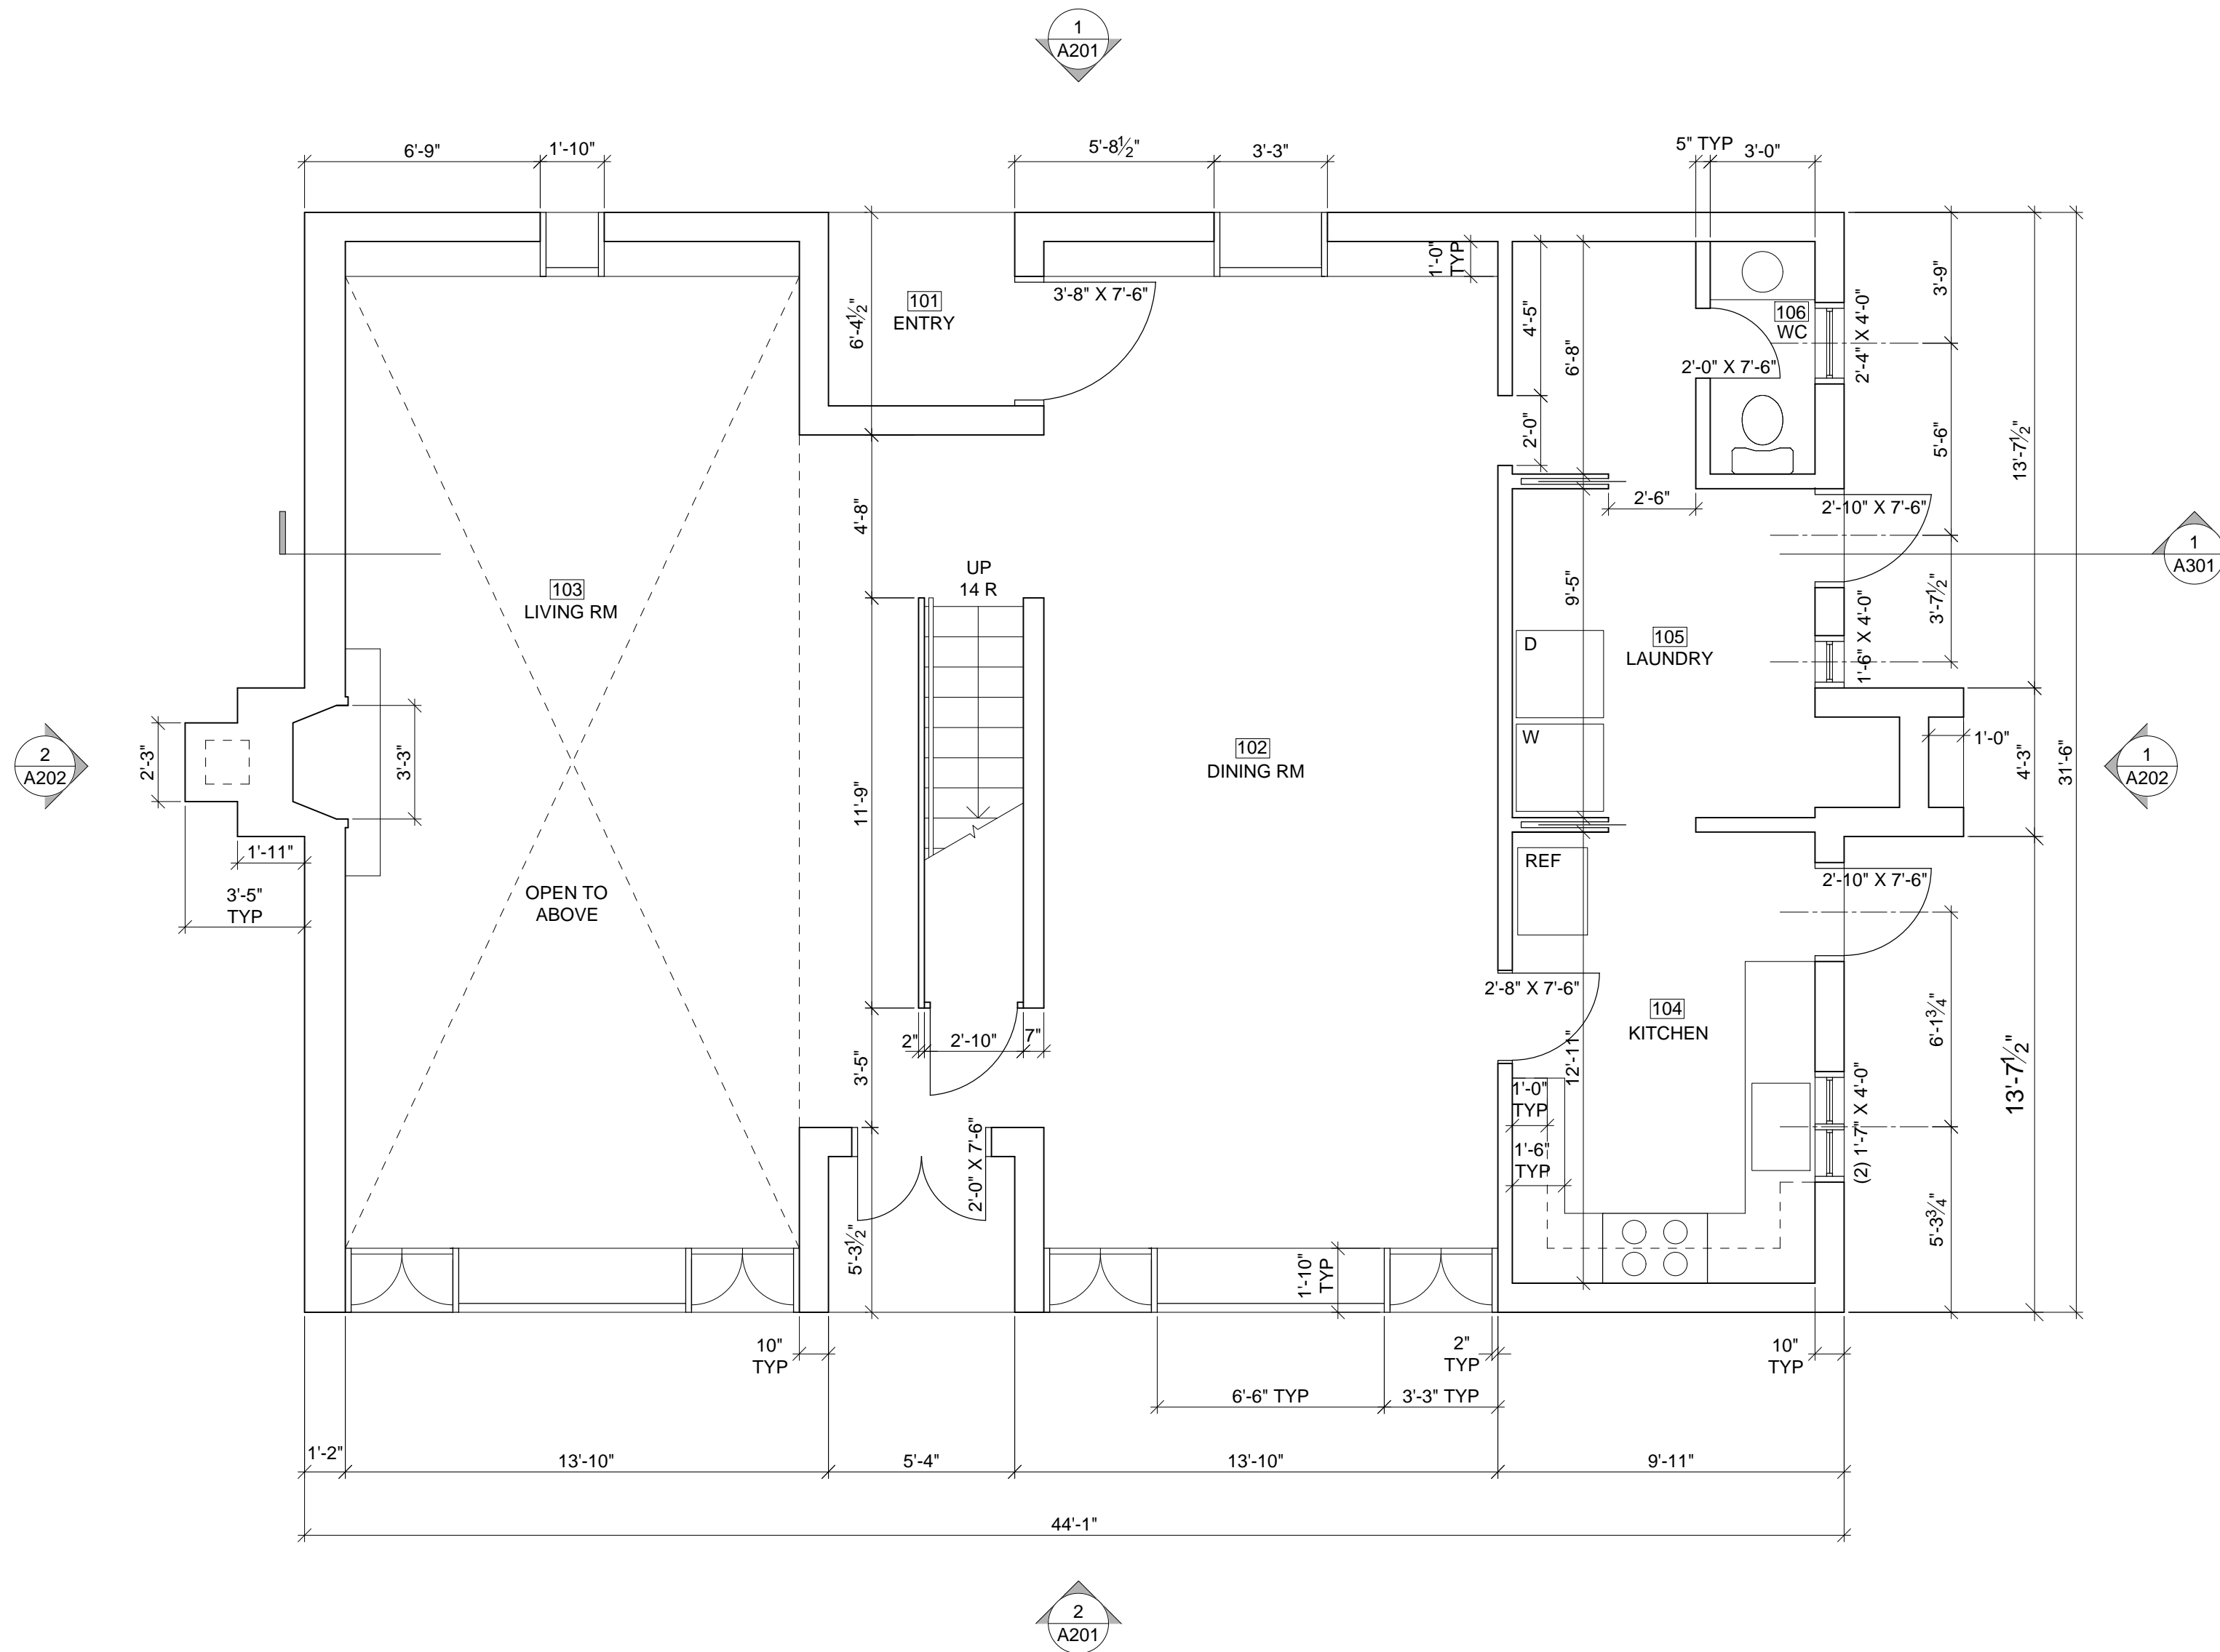

1 FIRST FLOOR PLAN
 1/4" = 1'-0"

 

**NEW YORK CITY
 COLLEGE OF
 TECHNOLOGY**

DRAWN BY:
 YOUR NAME

DATE:

SCALE:

**FIRST FLOOR
 PLAN**

A-101