



NOTES:

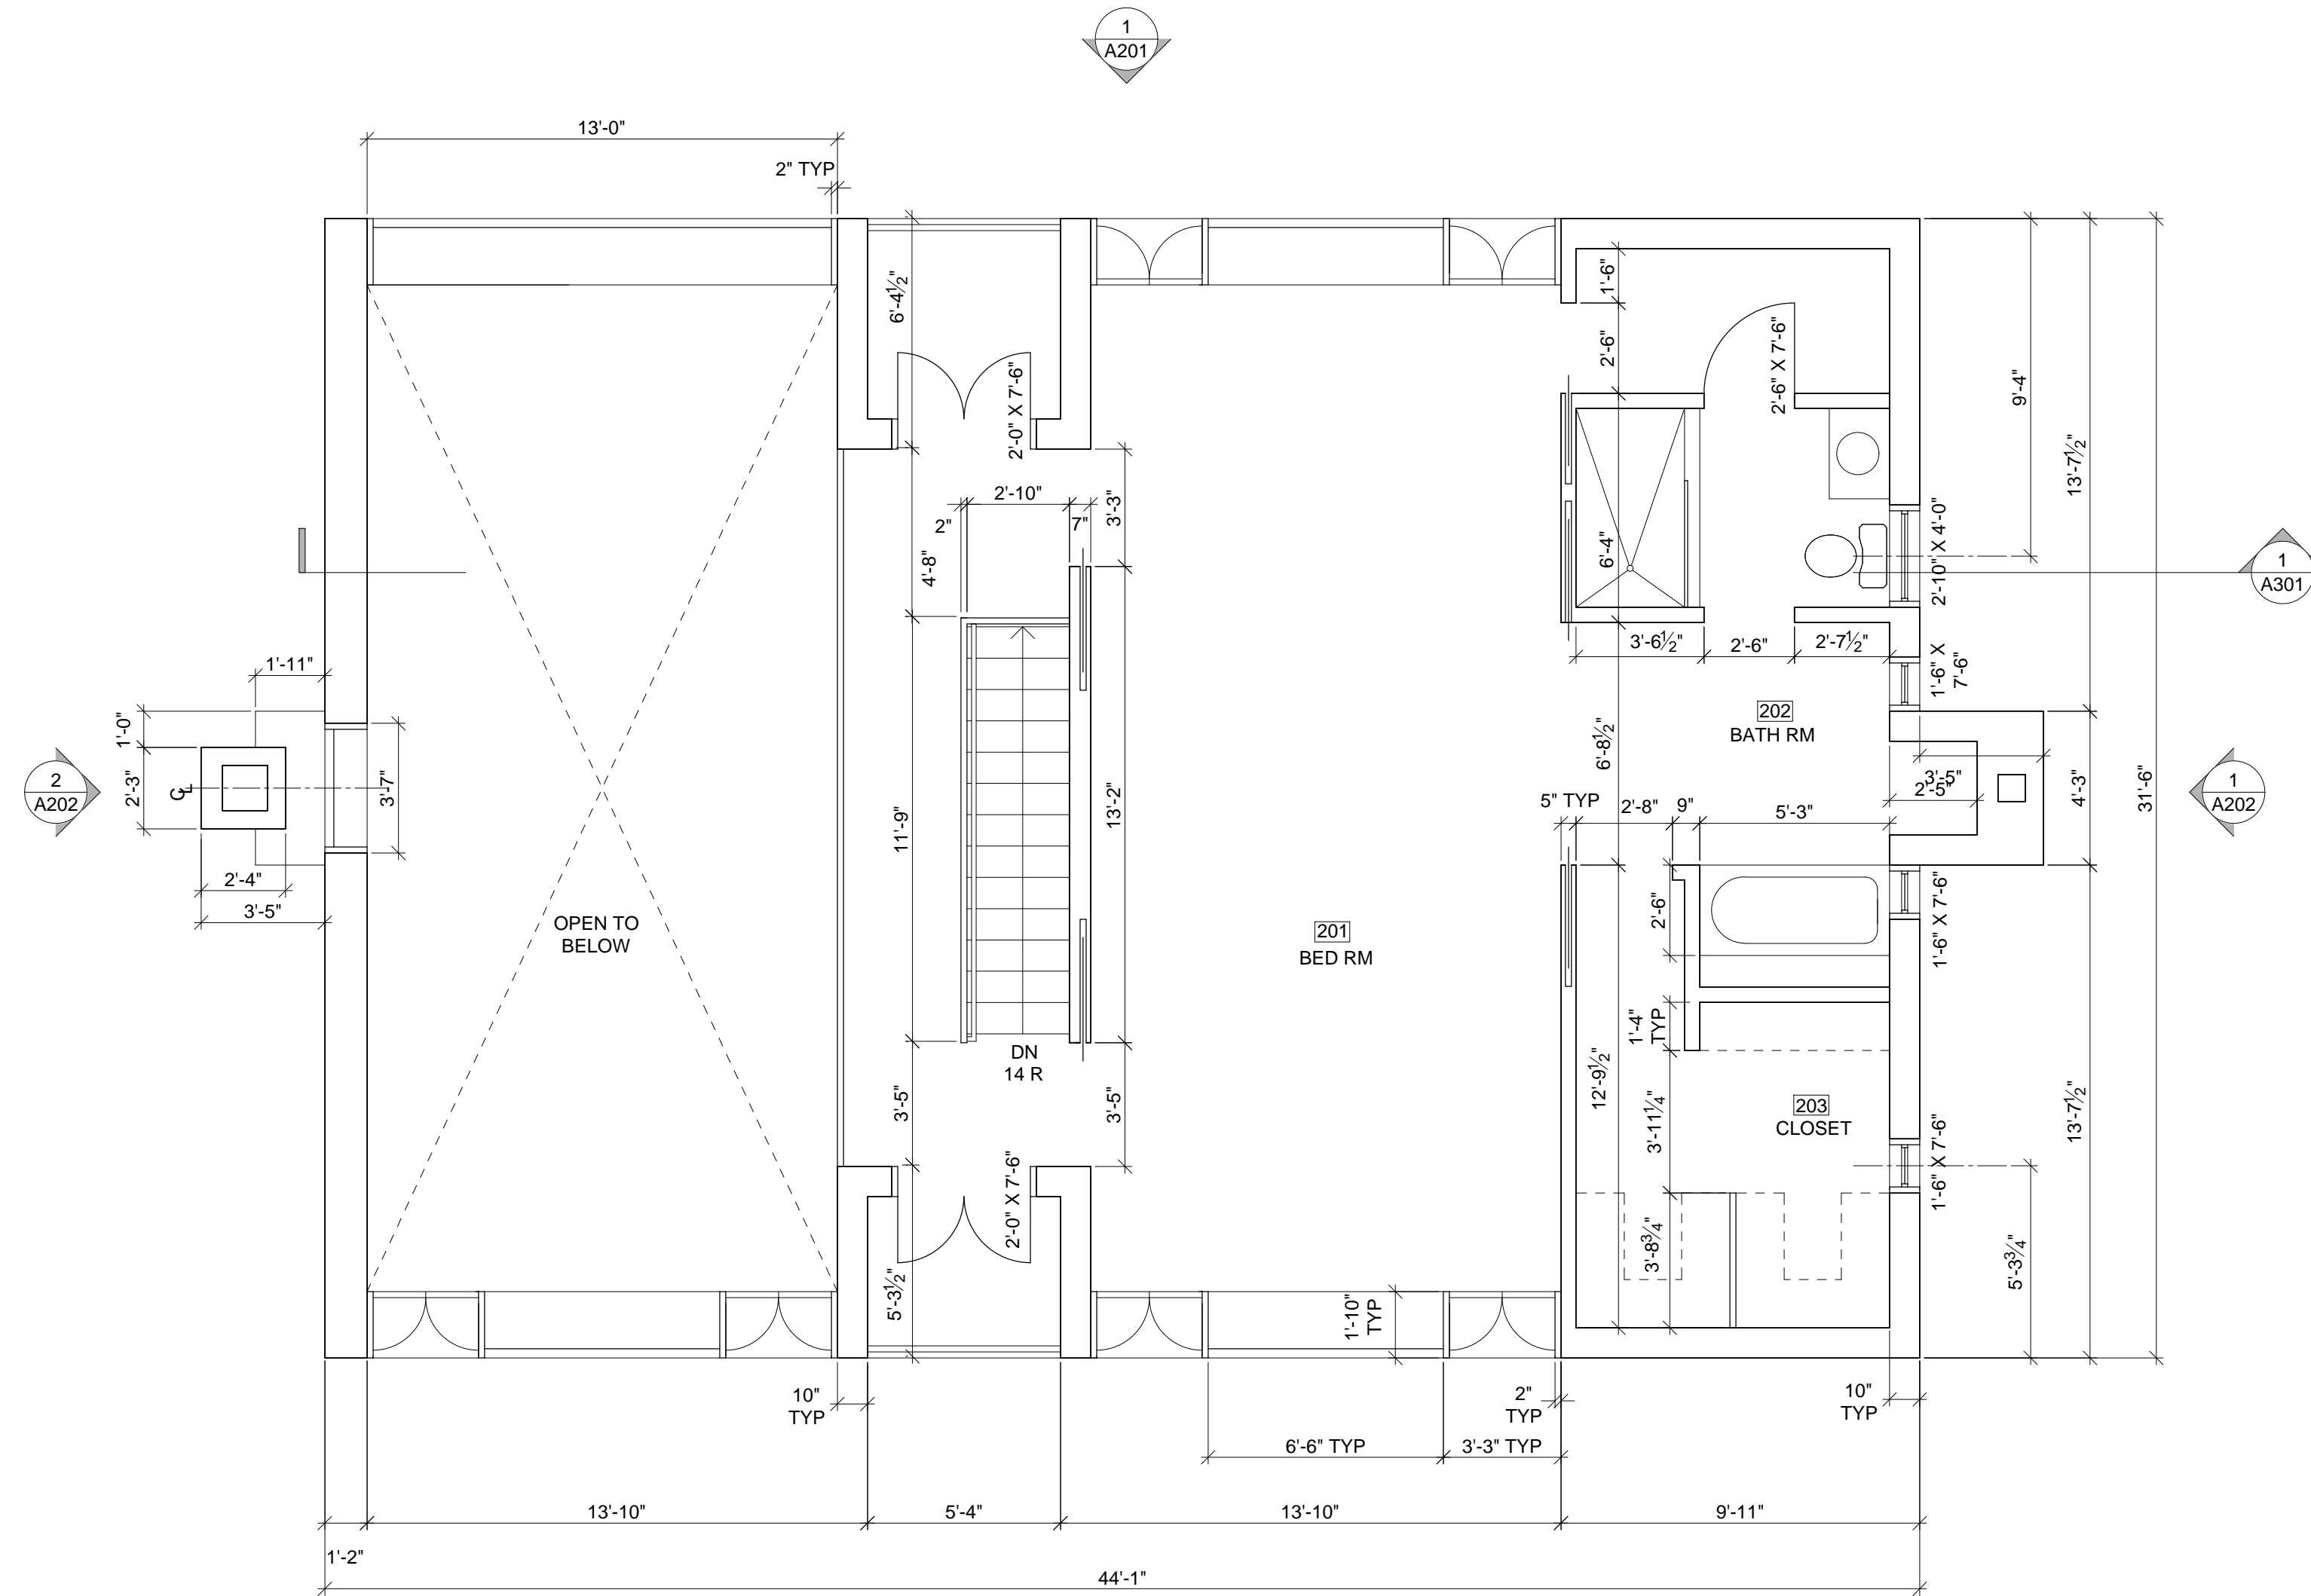

1 SECOND FLOOR PLAN
 1/4" = 1'-0"

 

NEW YORK CITY
 COLLEGE OF
 TECHNOLOGY

DRAWN BY:
 YOUR NAME

DATE:

SCALE:

**SECOND
 FLOOR PLAN**

A-102