



NOTES:

- VENT CAP
- LEAD COATED COPPER ROOFING
- STUCCO
- APITONG TRIM, AND SHUTTERS, TYP.

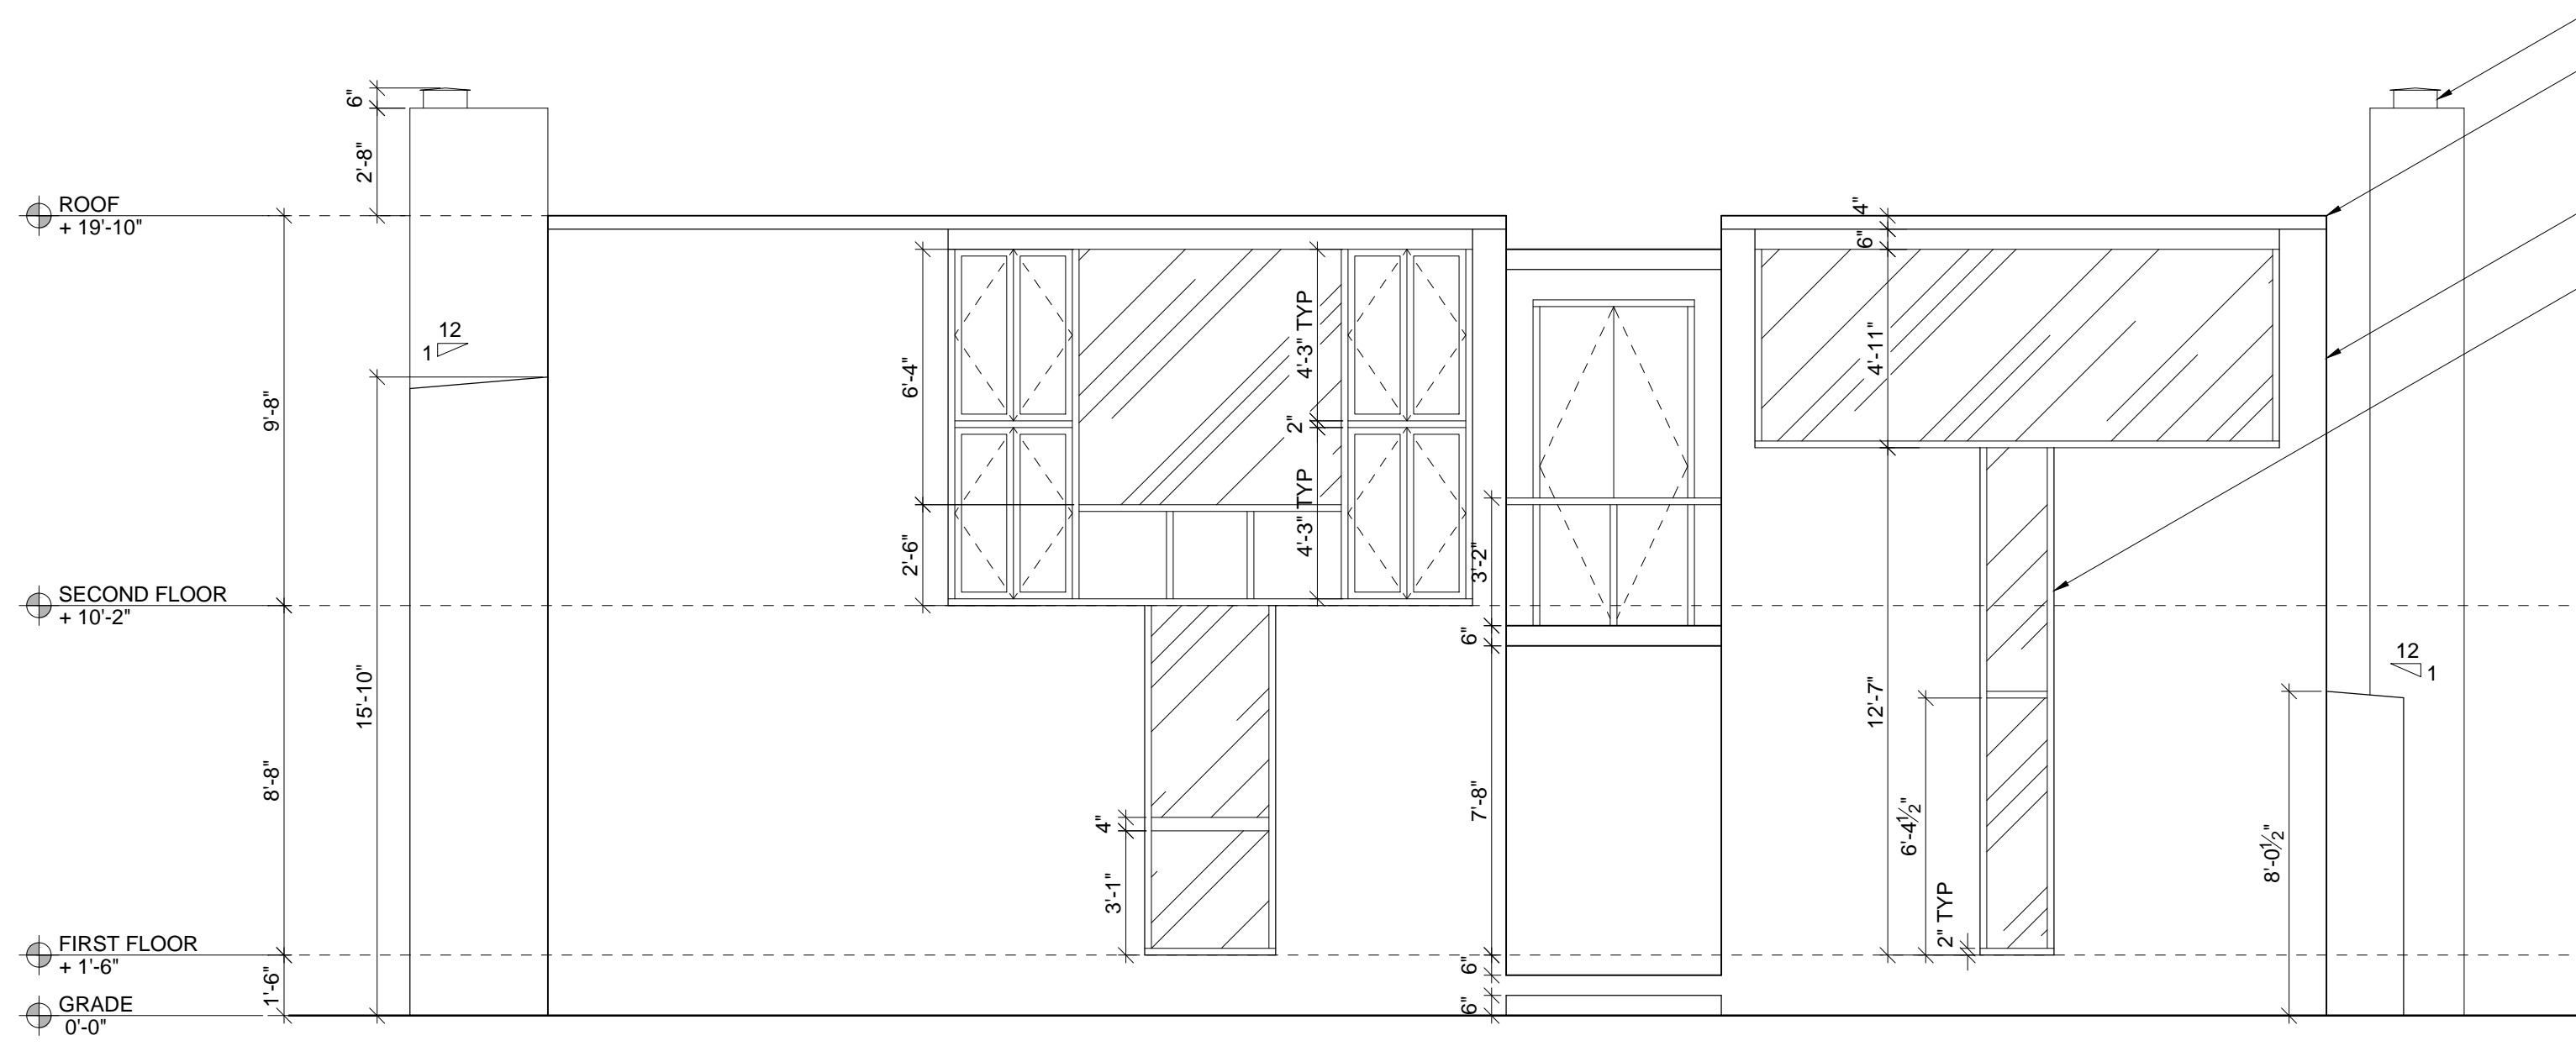

1 NORTH ELEVATION
 1/4" = 1'-0"

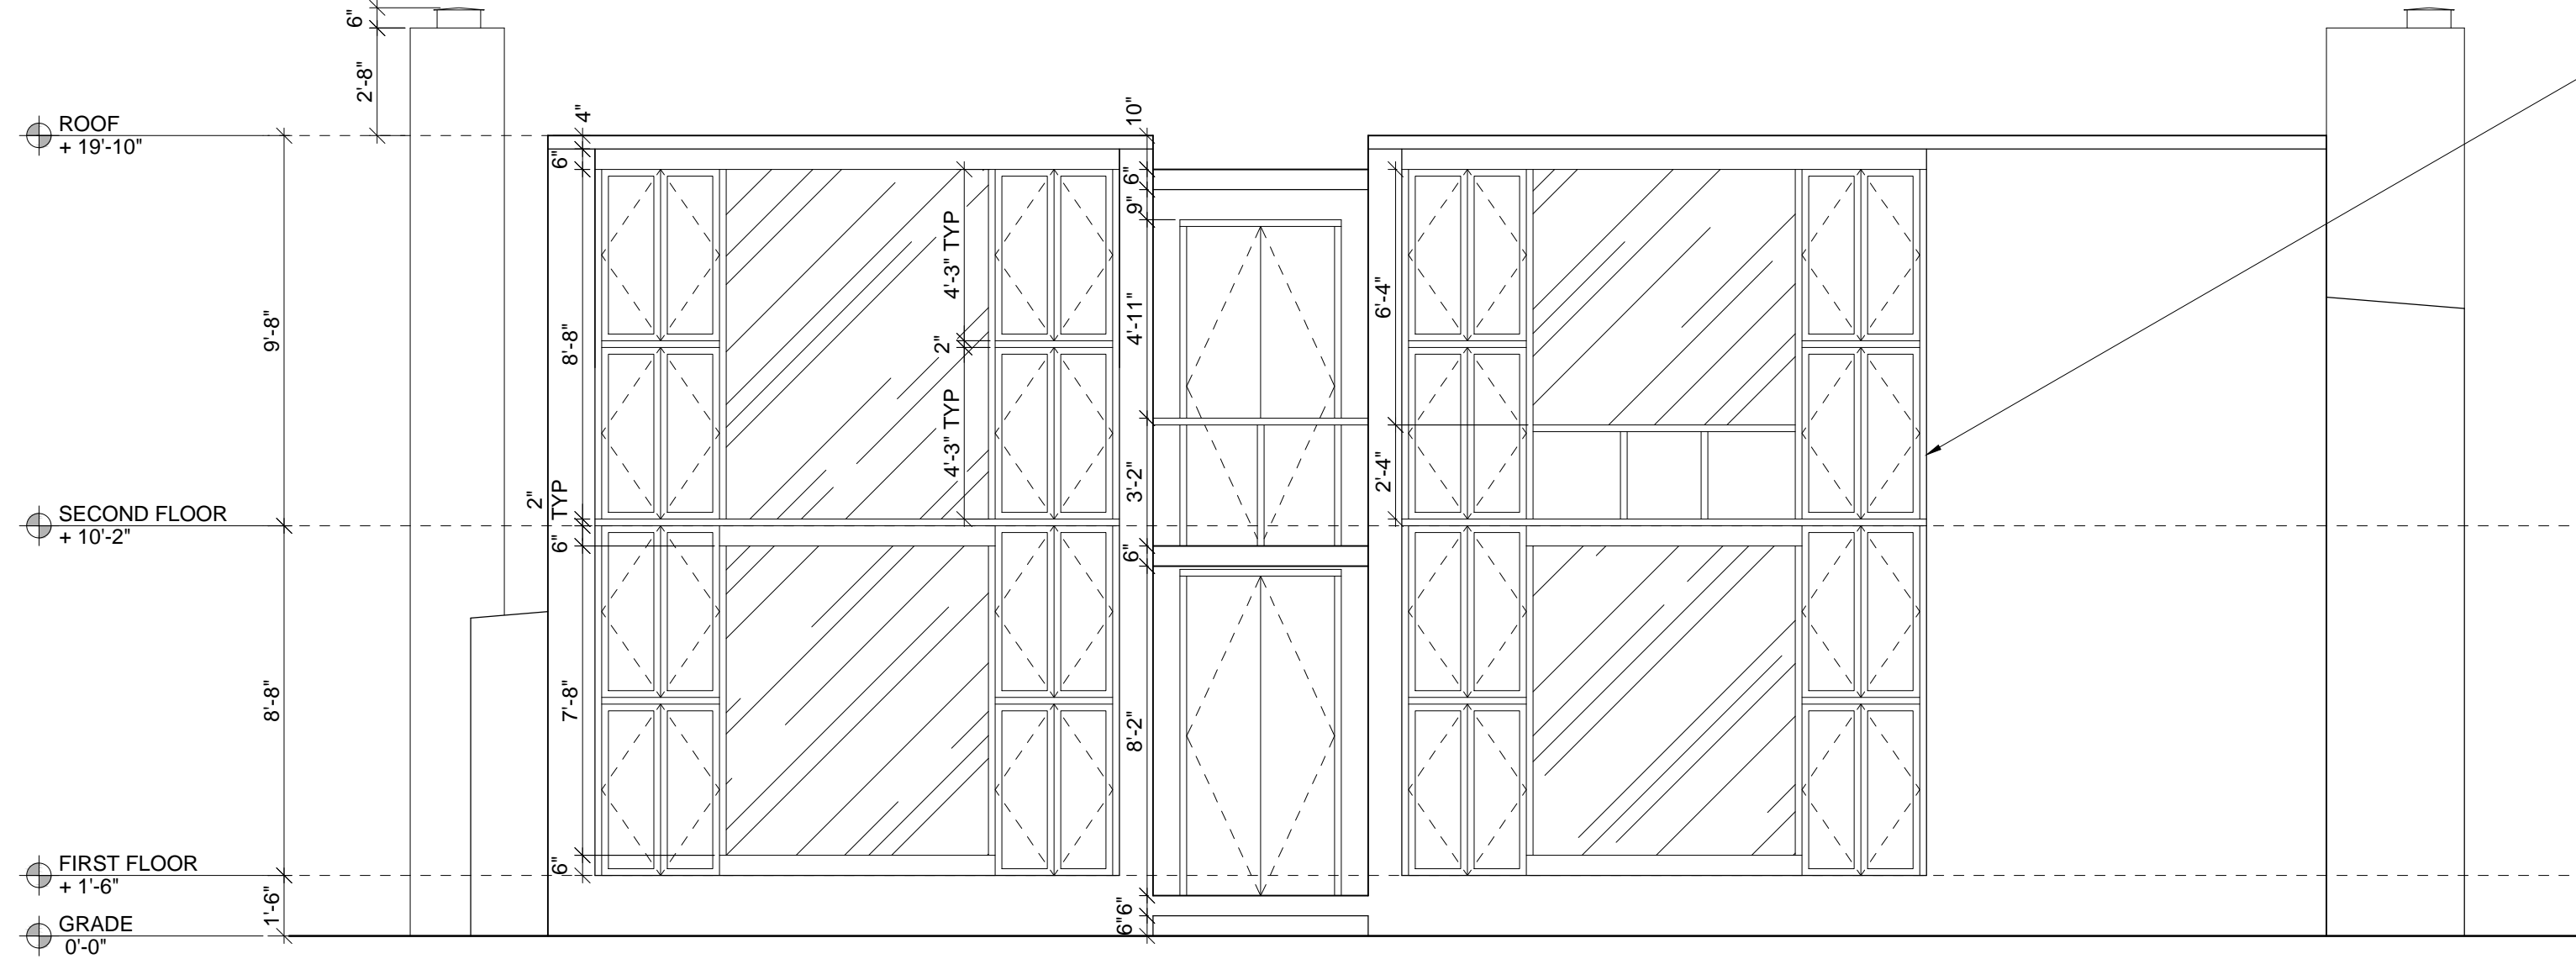

2 SOUTH ELEVATION
 1/4" = 1'-0"

**NEW YORK CITY
 COLLEGE OF
 TECHNOLOGY**

DRAWN BY:
 YOUR NAME

DATE:

SCALE:

**EXTERIOR
 ELEVATIONS**

A-201