


NOTES:

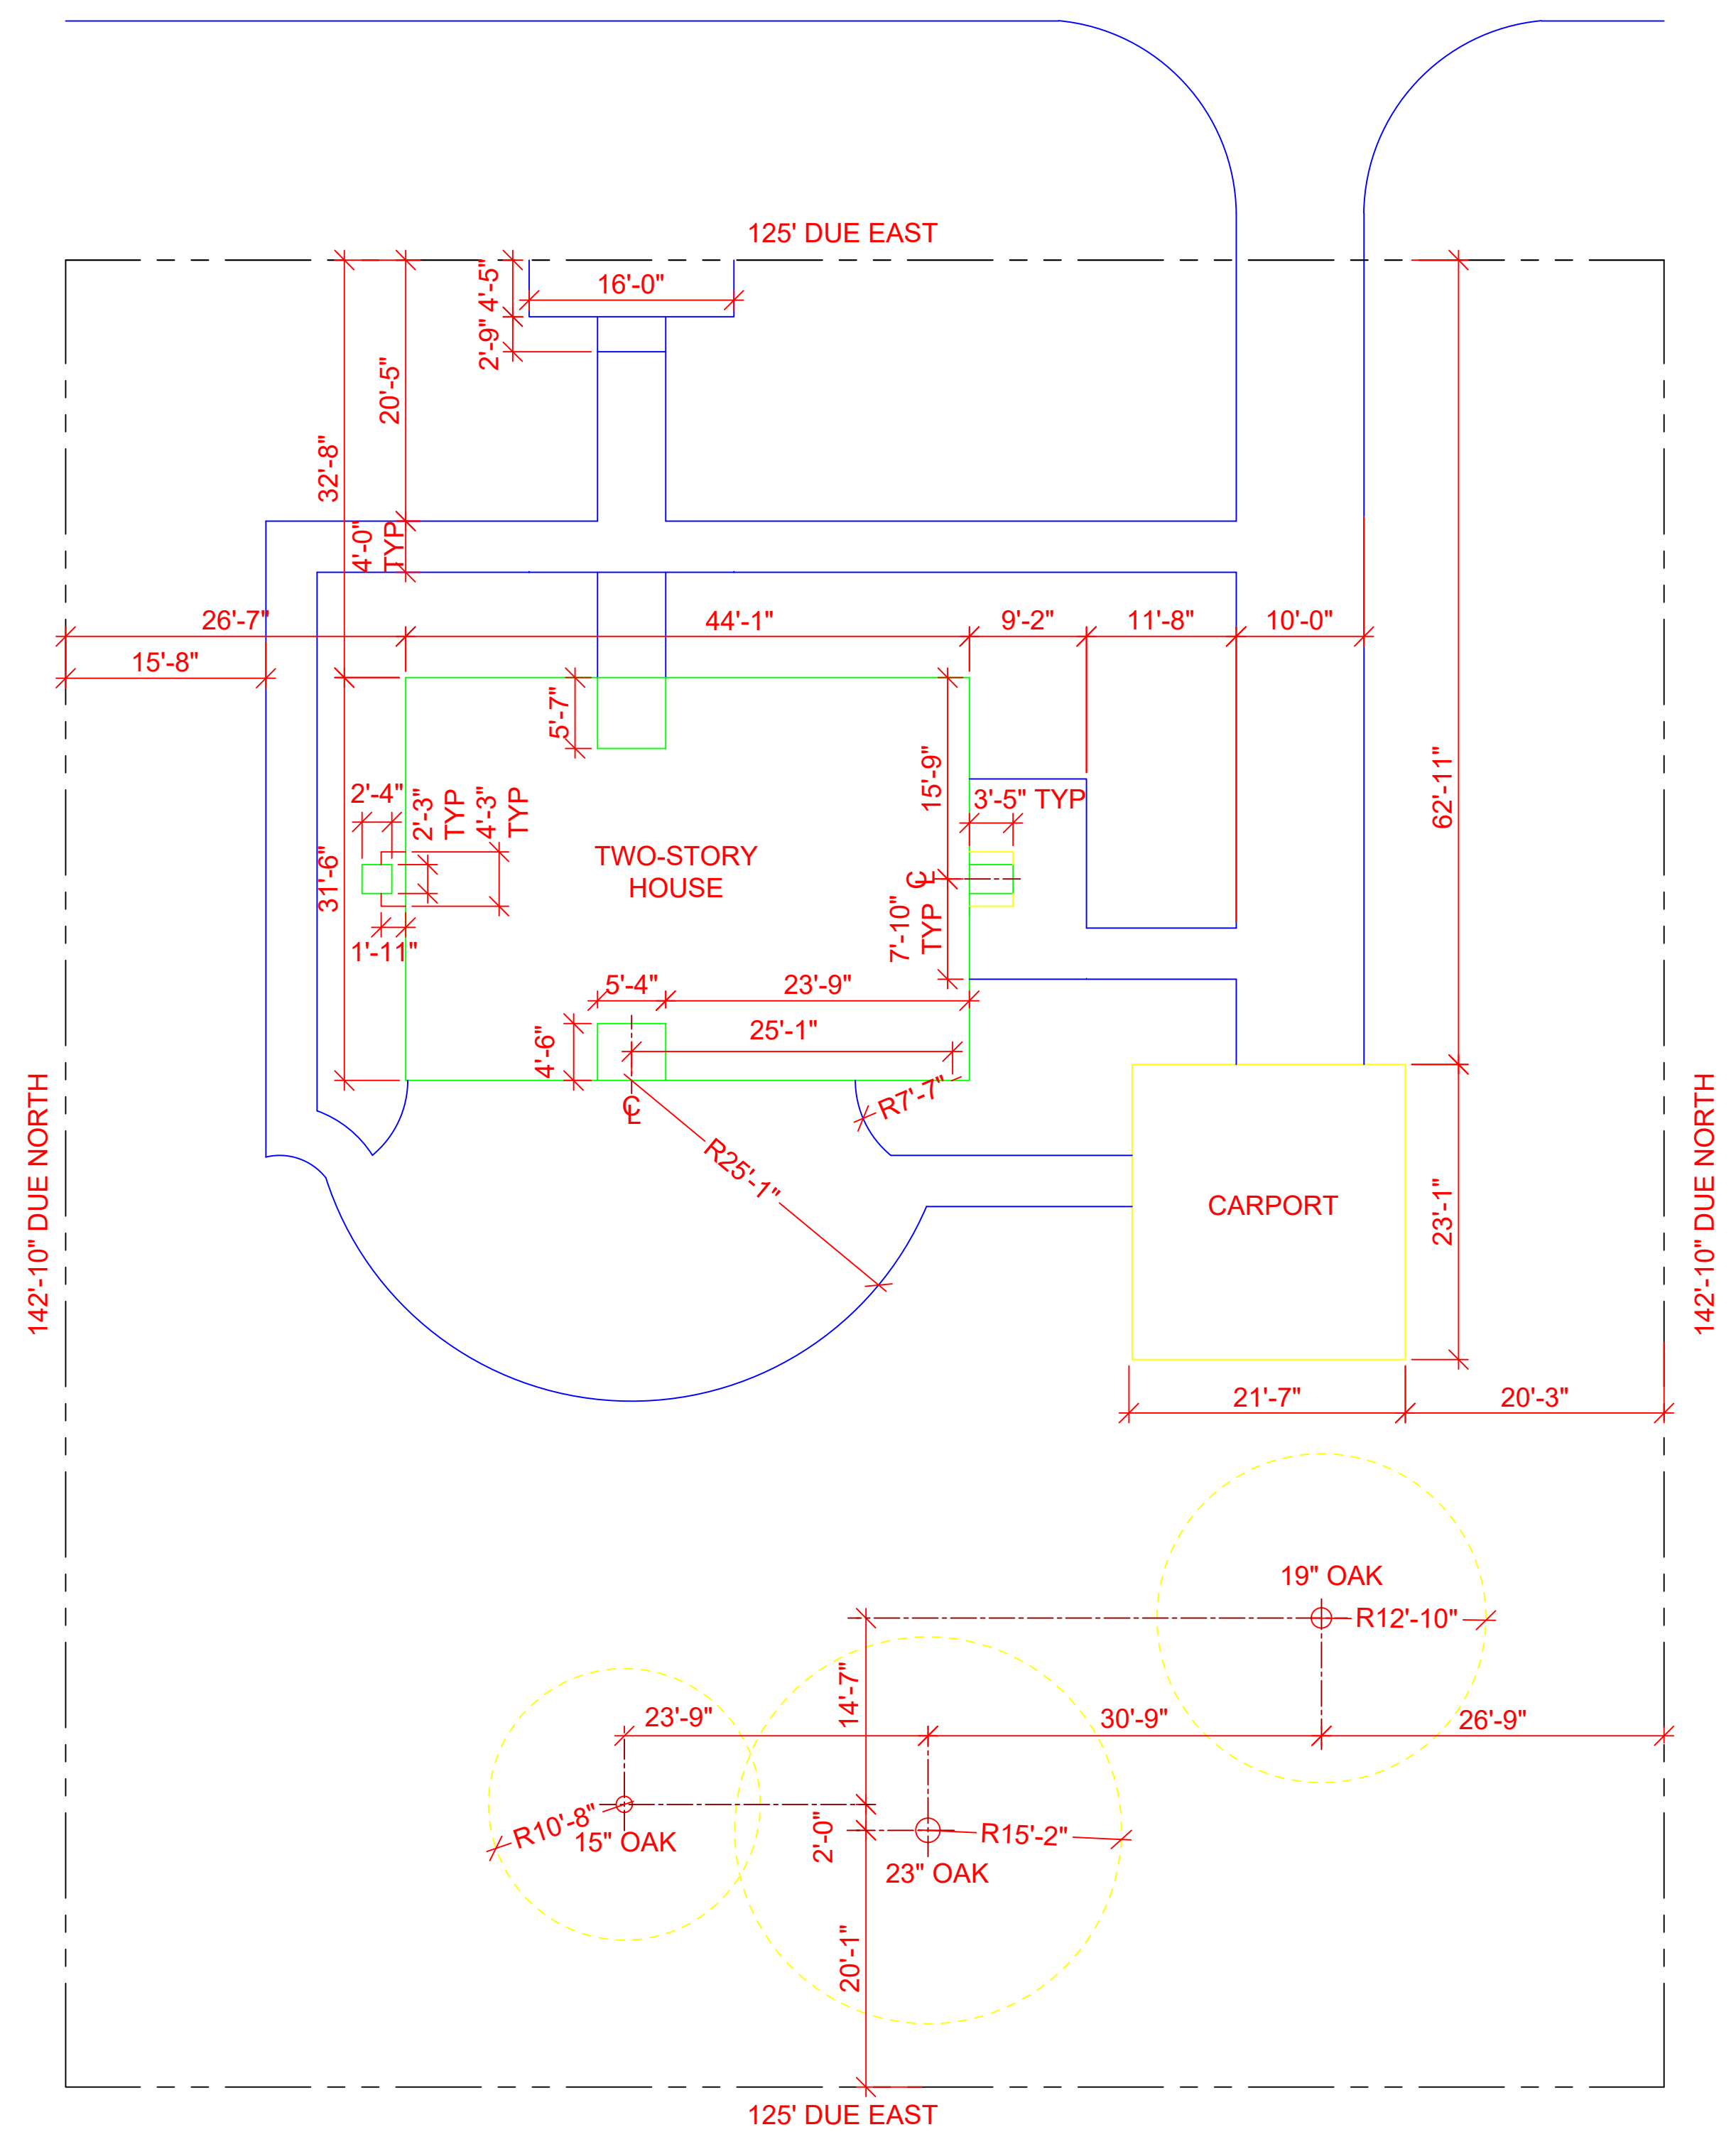

1 SITE PLAN
 3/32" = 1'-0"

**NEW YORK CITY
 COLLEGE OF
 TECHNOLOGY**

DRAWN BY:
 YOUR NAME

DATE:

SCALE:

A-004