


① NORTH WEST

ARCHITECTURAL	
Sheet #	Sheet Name
A-100	BOTTOM OF POOL
A-101	BASEMENT
A-102	LEVEL 1
A-103	LEVEL 2
A-104	LEVEL 2.5
A-105	LEVEL 3
A-106	LEVEL 4
A-107	ROOF LEVEL
A-108	T.O. PARAPET
A-200	BOTTOM OF POOL RCP
A-201	BASEMENT RCP
A-202	LEVEL 1 RCP

ARCHITECTURAL	
Sheet #	Sheet Name
A-203	LEVEL 2 RCP
A-204	LEVEL 2.5 RCP
A-205	LEVEL 3 RCP
A-206	LEVEL 4 RCP
A-207	ROOF RCP
A-300	ELEVATIONS
A-301	ELEVATIONS
A-302	SECTIONS
A-303	SECTIONS
A-400	WALL SECTION/ELEVATION

STRUCTURAL	
Sheet #	Sheet Name
S-100	BOTTOM OF POOL
S-101	BASEMENT
S-102	LEVEL 1
S-103	LEVEL 2
S-104	LEVEL 2.5
S-105	LEVEL 3
S-106	LEVEL 4
S-107	ROOF

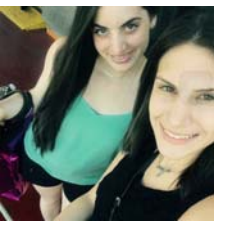


Taylor Marie Hernandez


No.	Description	Date

**JAY STREET HEALTH CLUB
COVER SHEET**

Project number	1708
Date	3/19/17
Drawn by	Author
Checked by	Checker
000	
Scale	

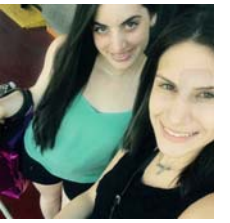

Taylor Marie Hernandez

 

No.	Description	Date


JAY STREET HEALTH CLUB


Unnamed


Project number	1708
Date	3/19/17
Drawn by	Author
Checked by	Checker


002


Scale

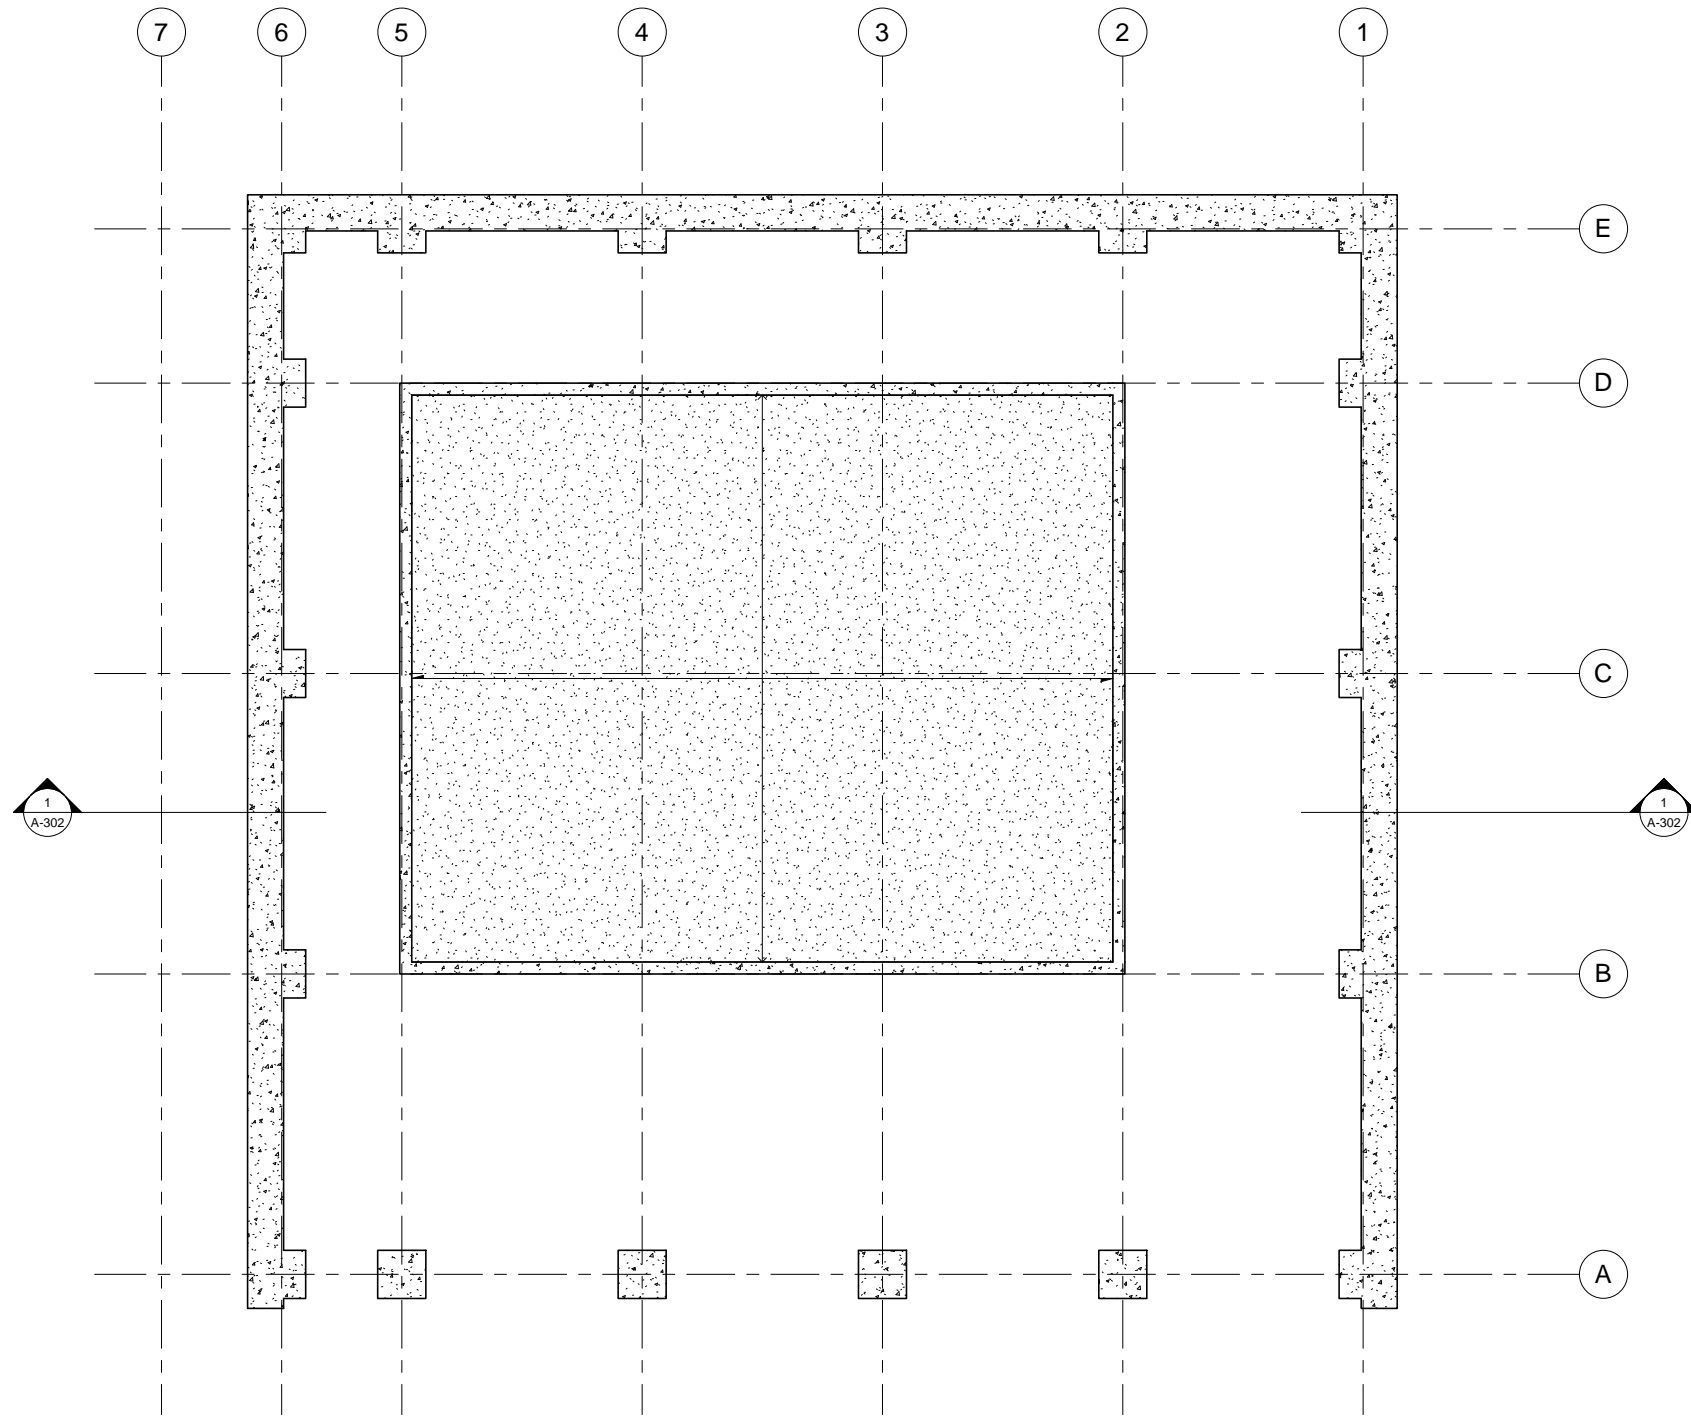


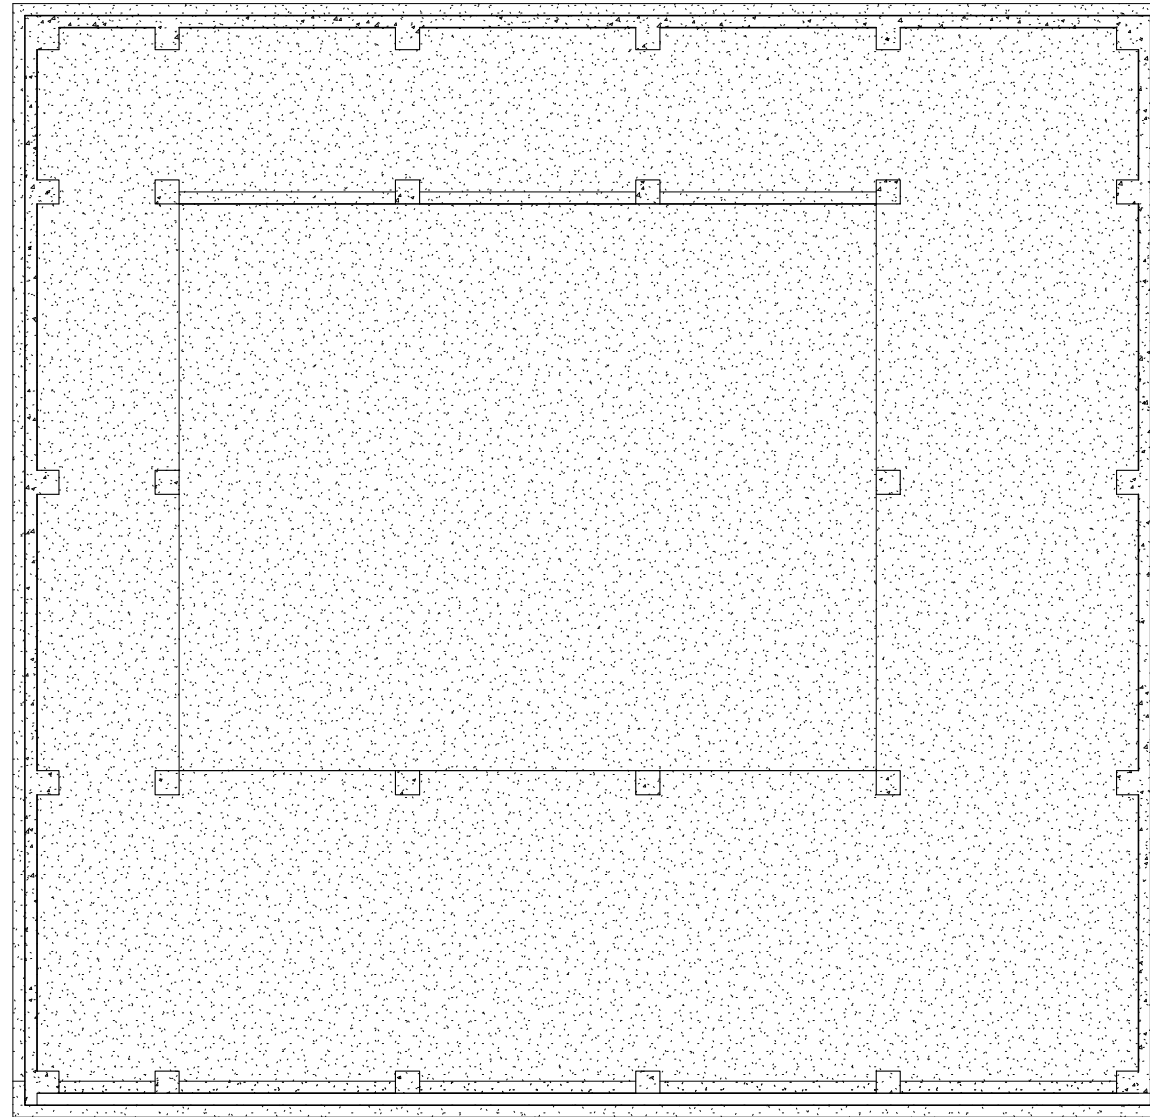

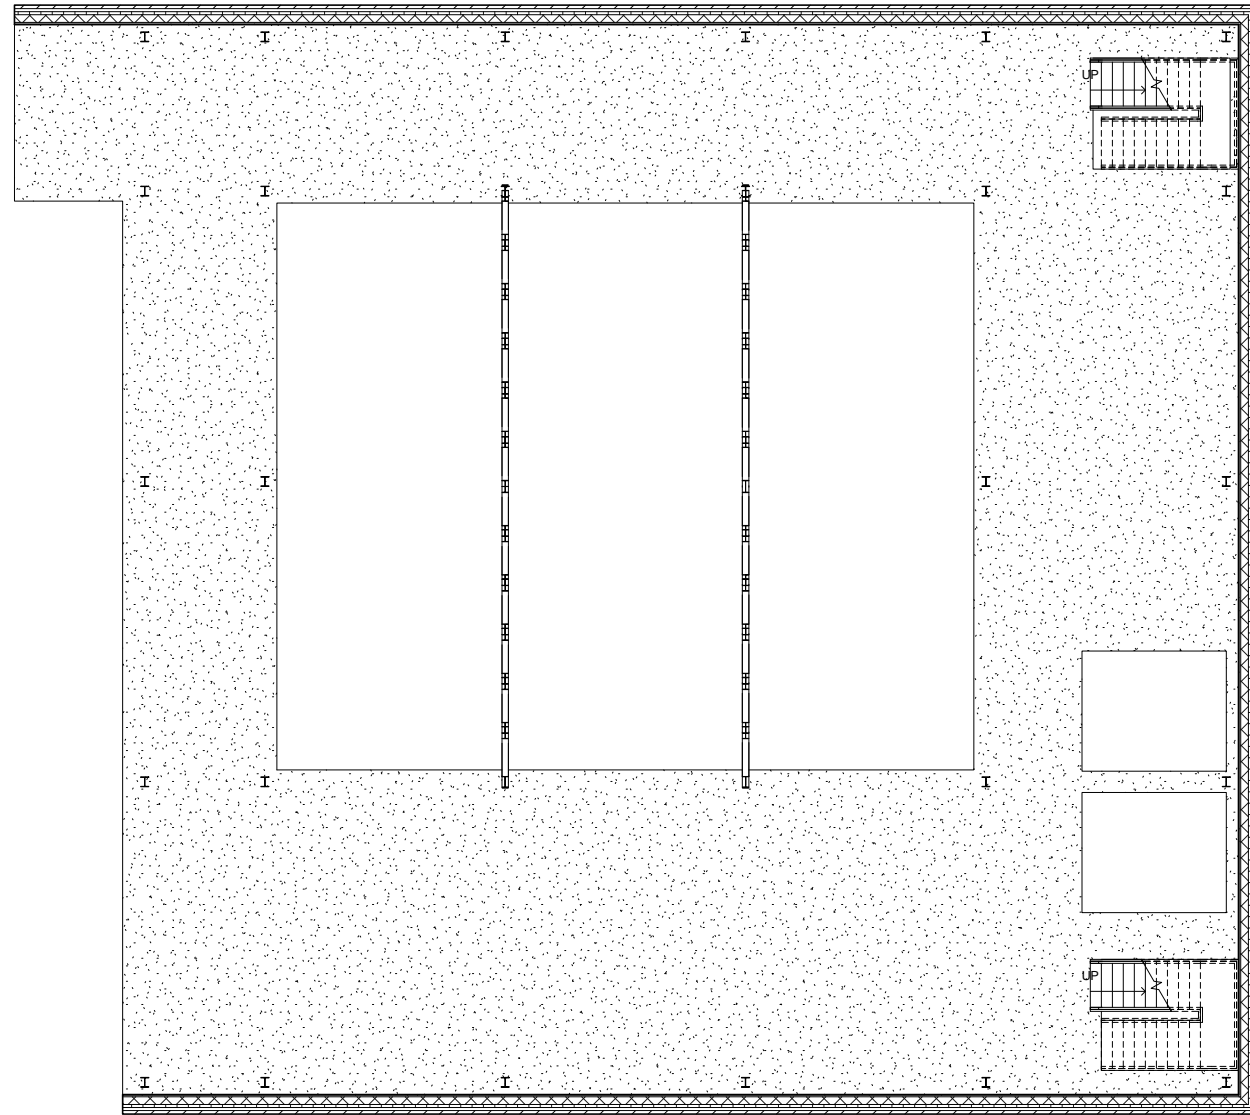


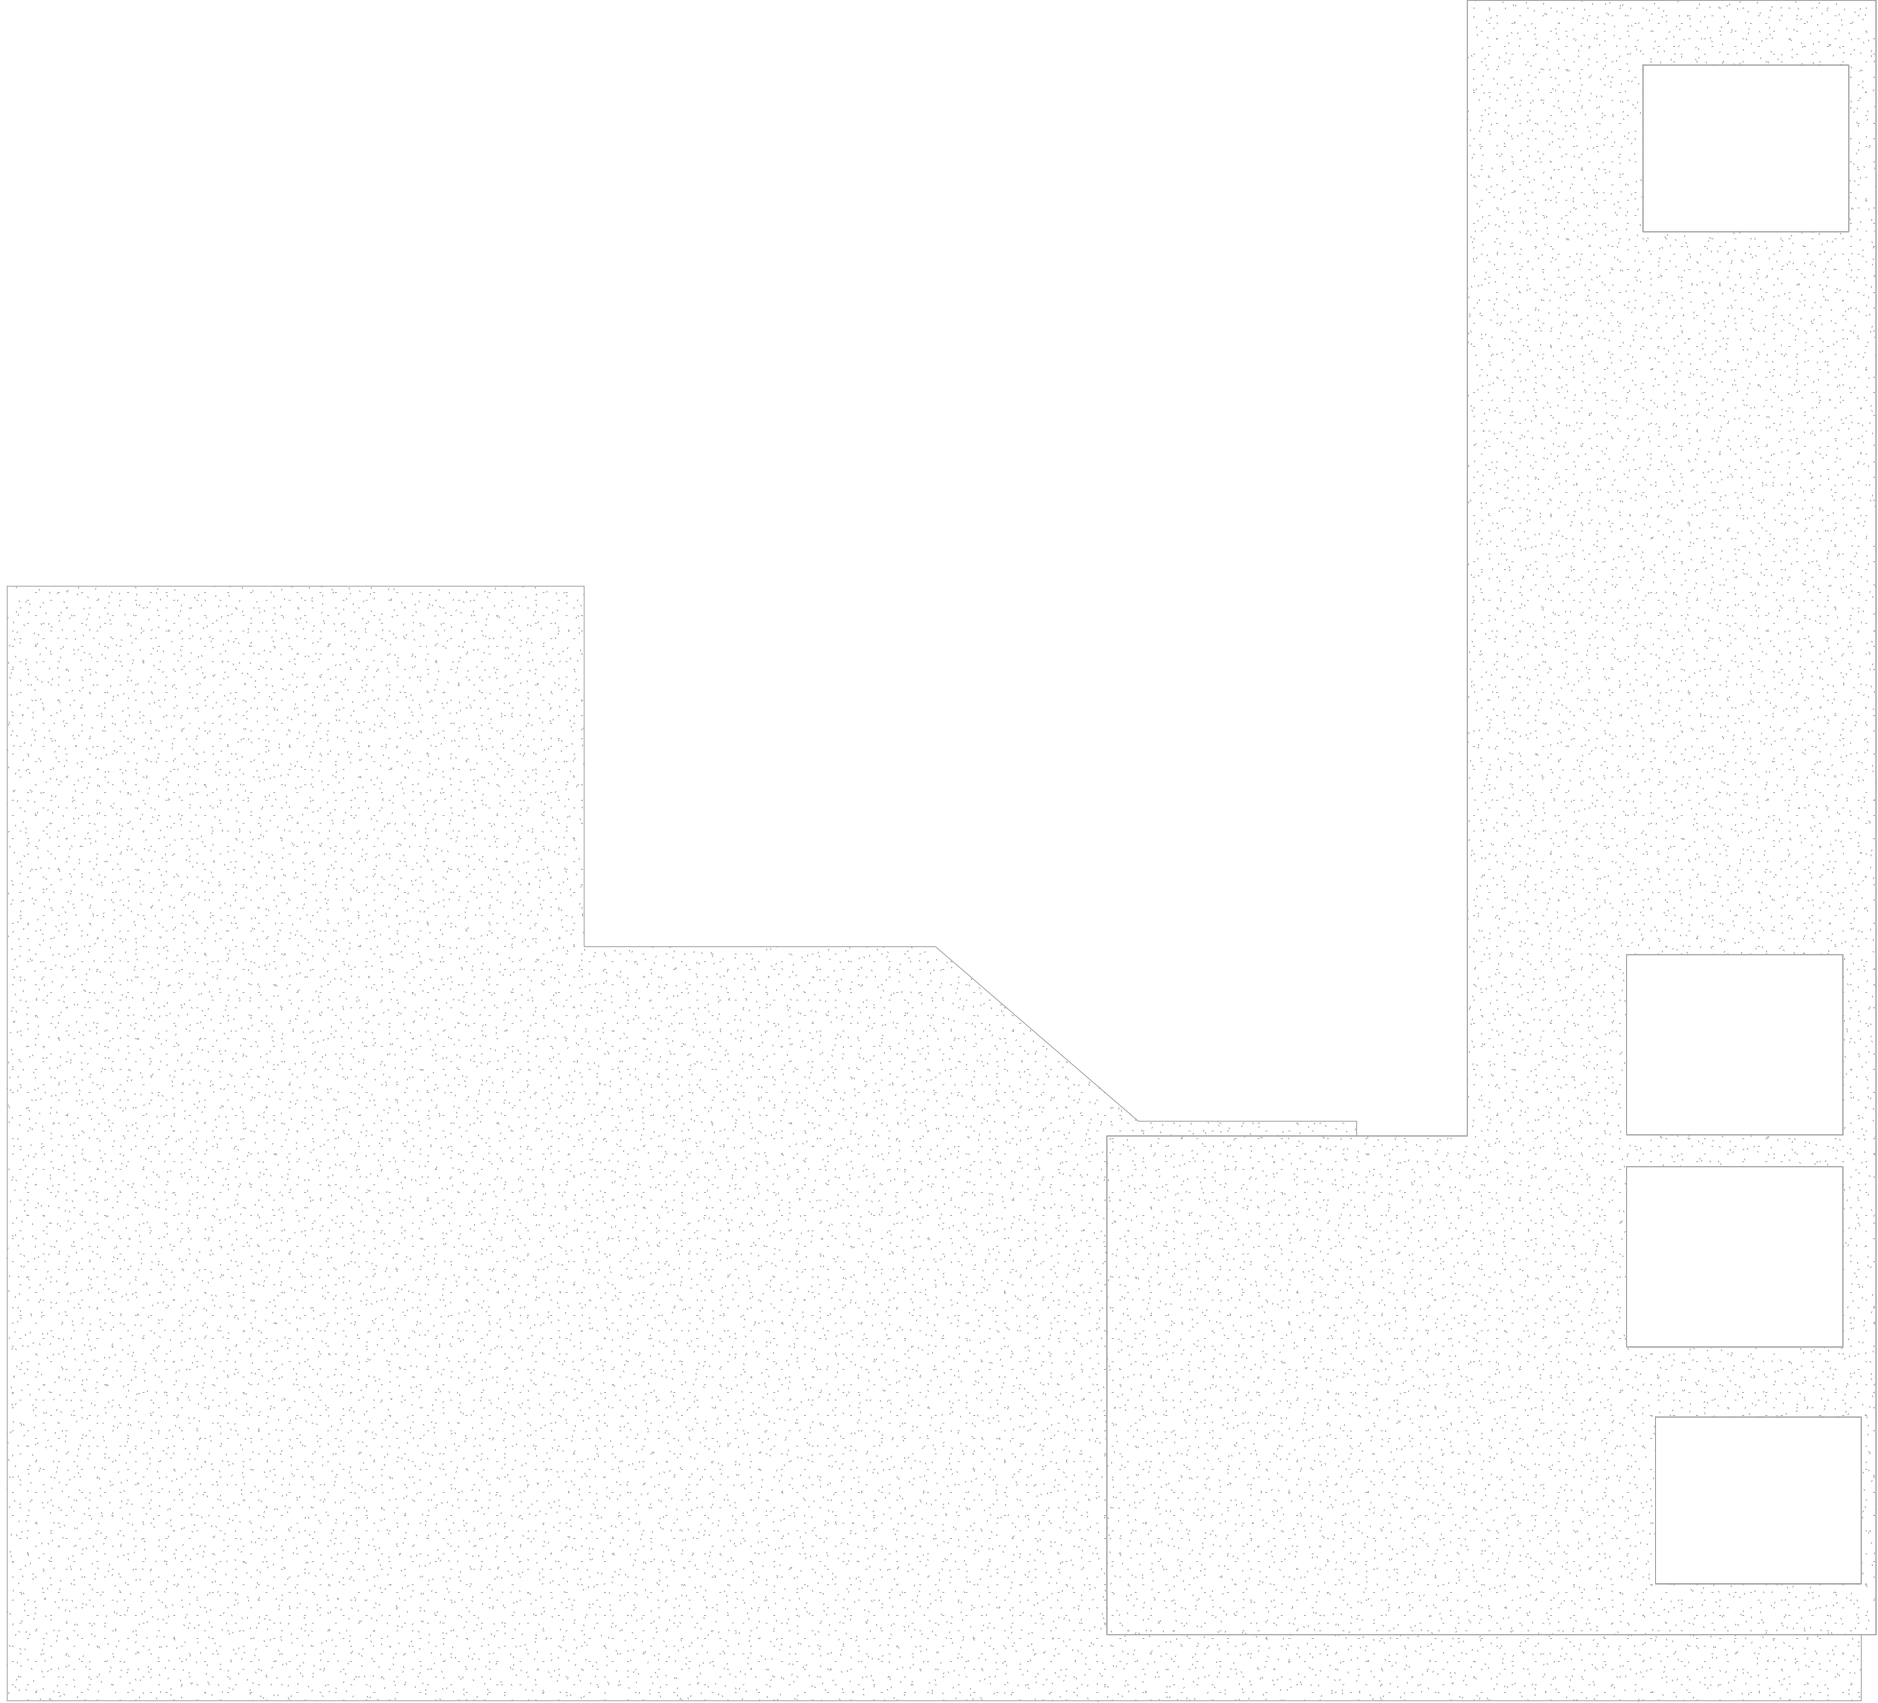

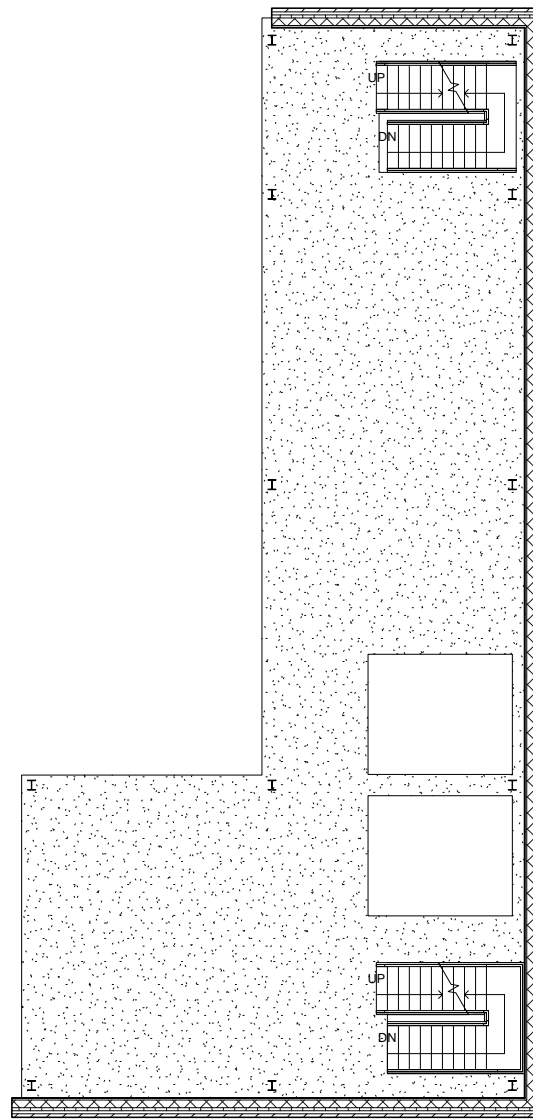


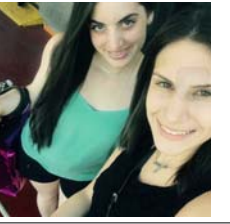

Taylor Marie Hernandez

 

① LEVEL 4
1/8" = 1'-0"

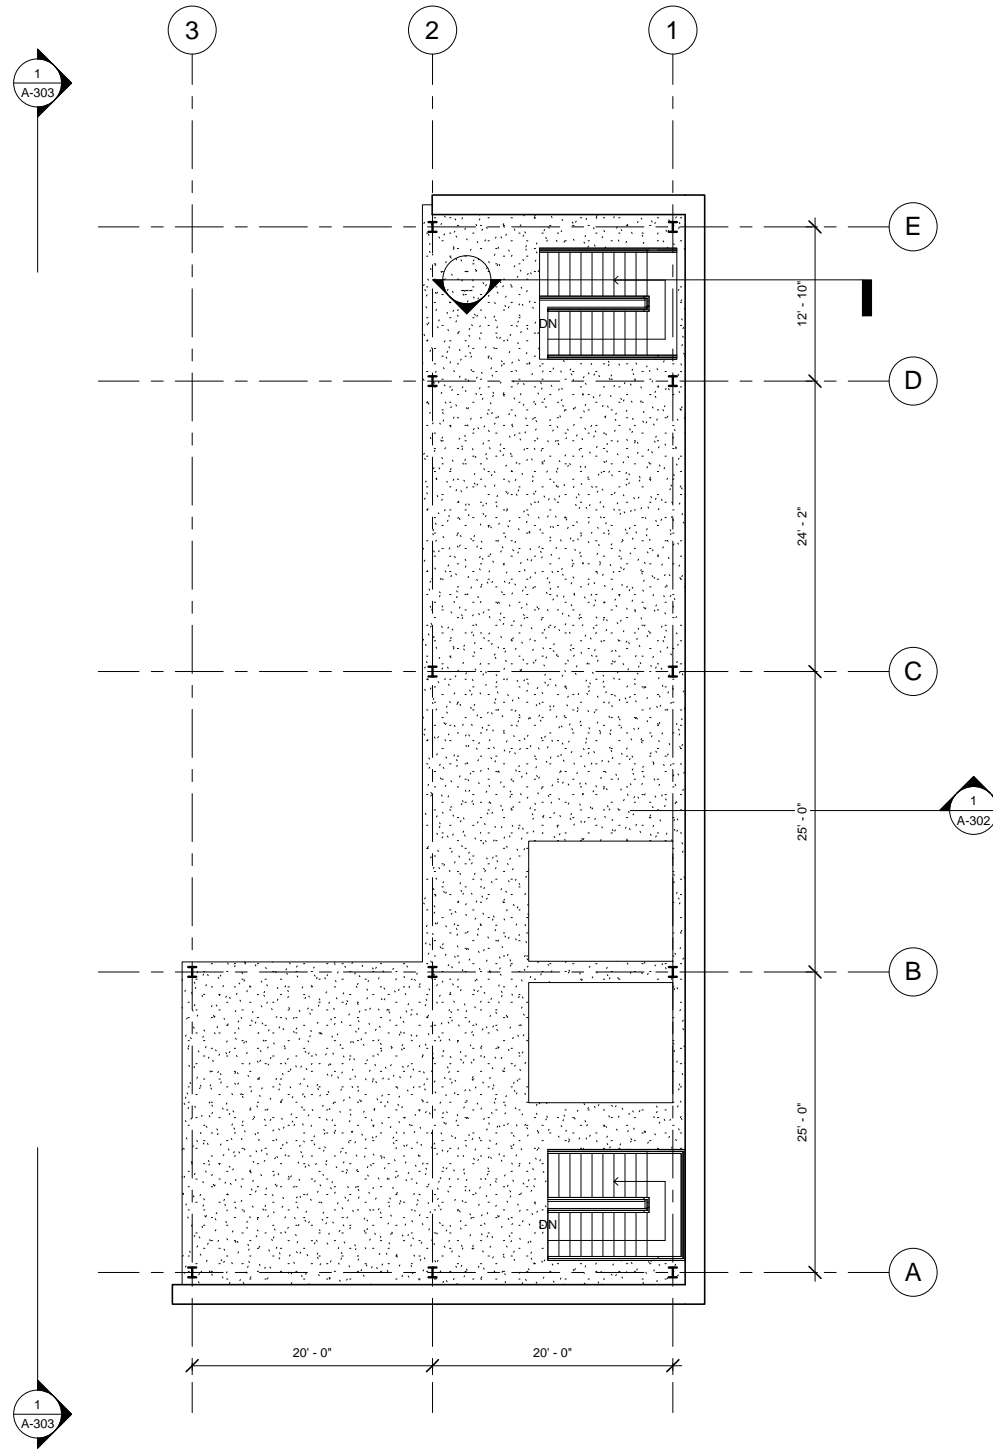


No.	Description	Date

**JAY STREET HEALTH CLUB
LEVEL 4**


Project number	1708
Date	3/19/17
Drawn by	TMH
Checked by	P. KING

A-106

Scale 1/8" = 1'-0"

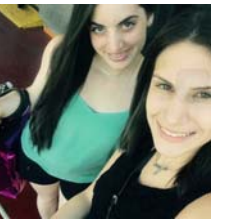

Taylor Marie Hernandez

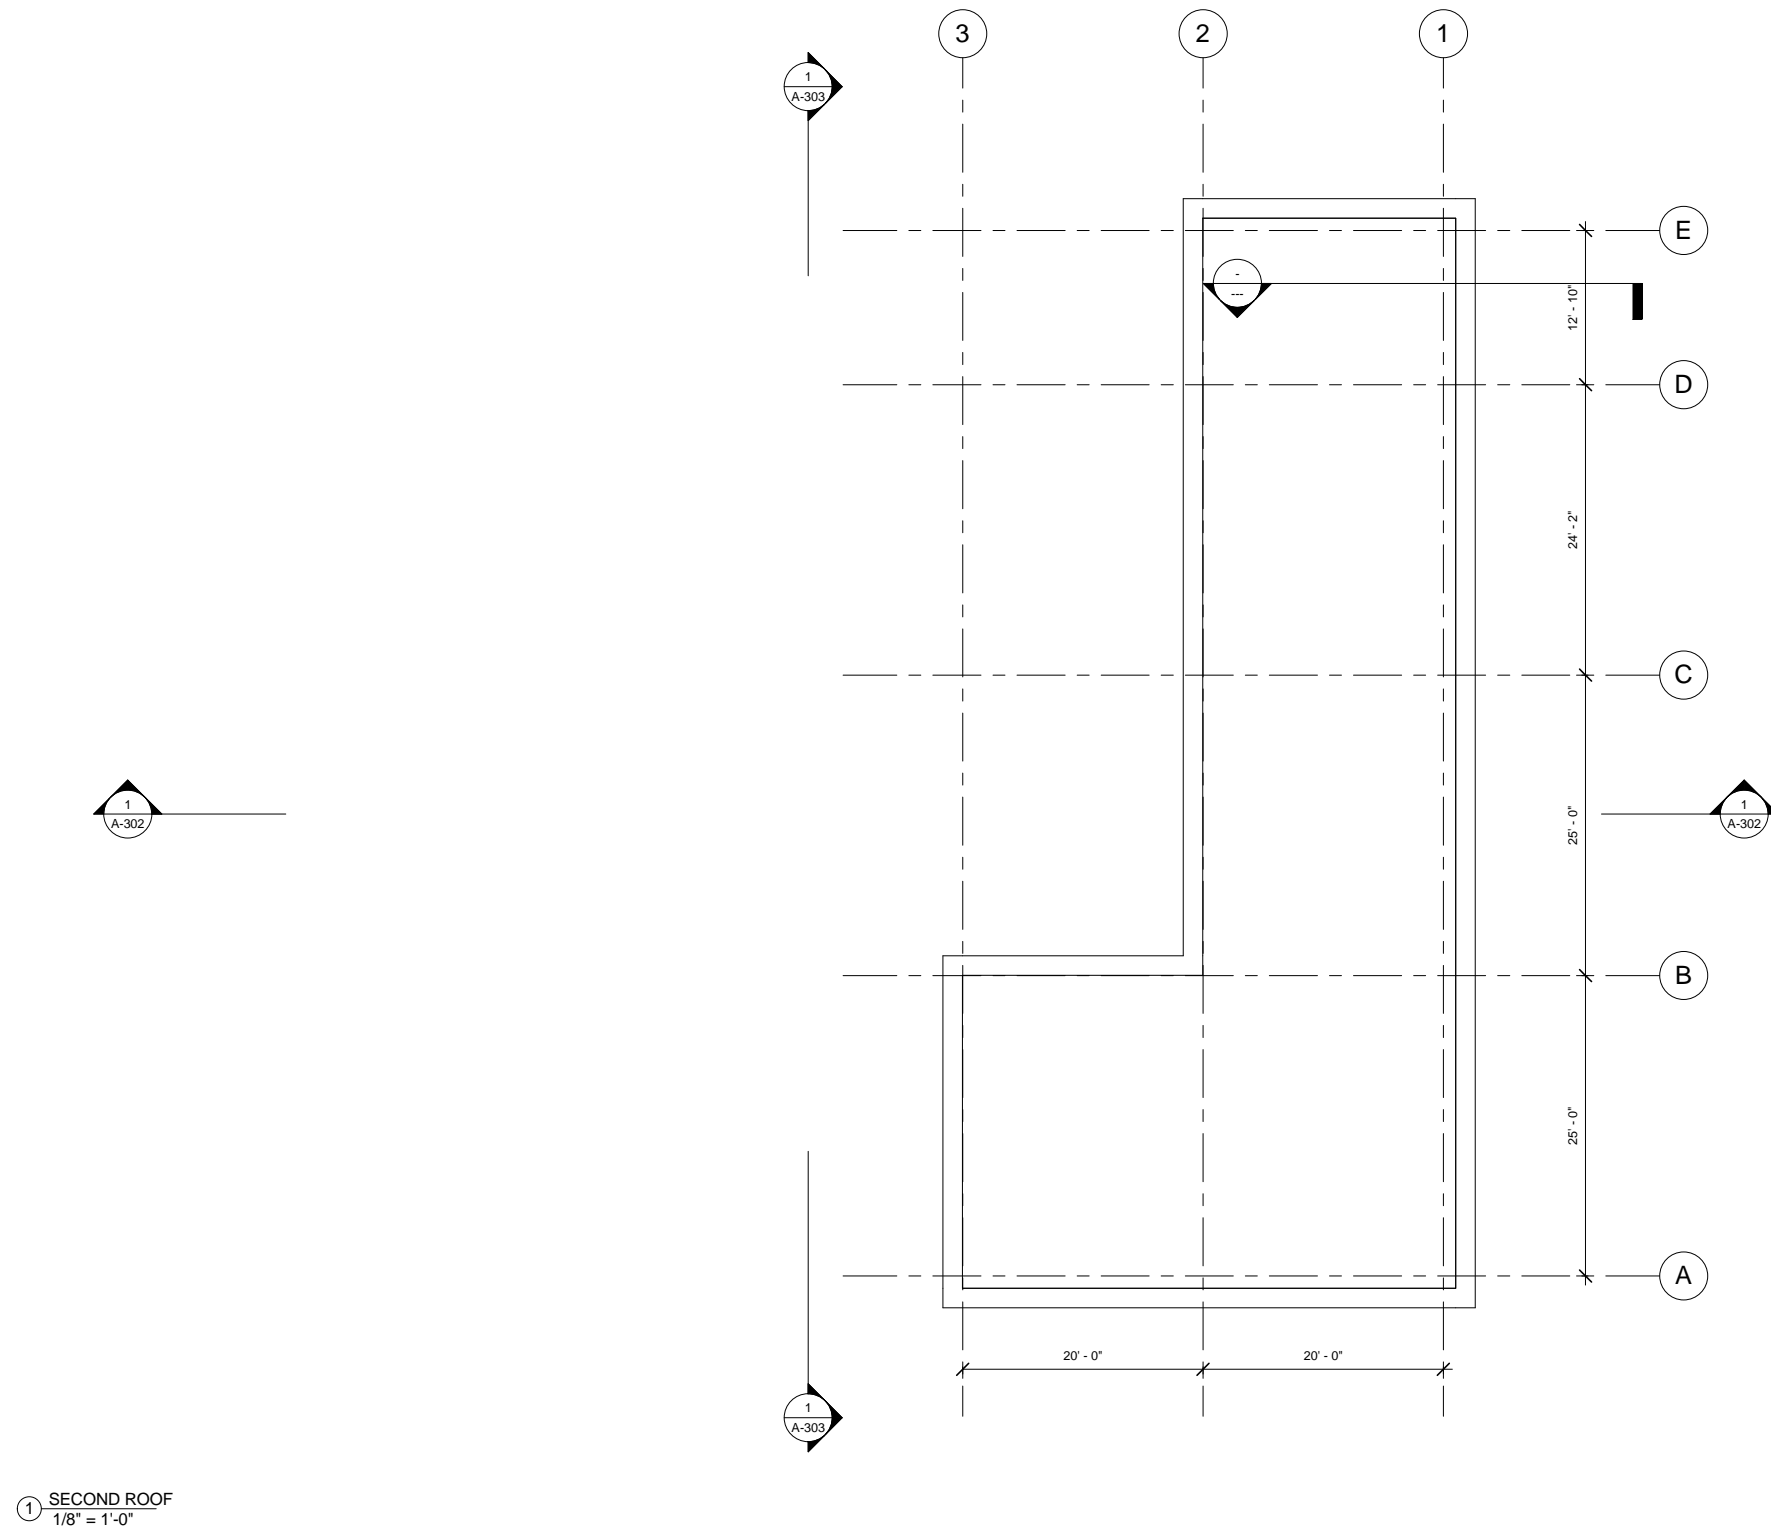

① SECOND ROOF
1/8" = 1'-0"


No.	Description	Date

JAY STREET HEALTH CLUB


ROOF LEVEL

Project number	1708
Date	3/19/17
Drawn by	TMH
Checked by	P. KING

A-107
Scale 1/8" = 1'-0"

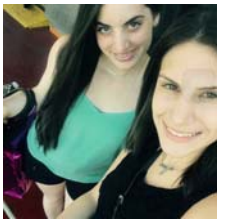

Taylor Marie Hernandez

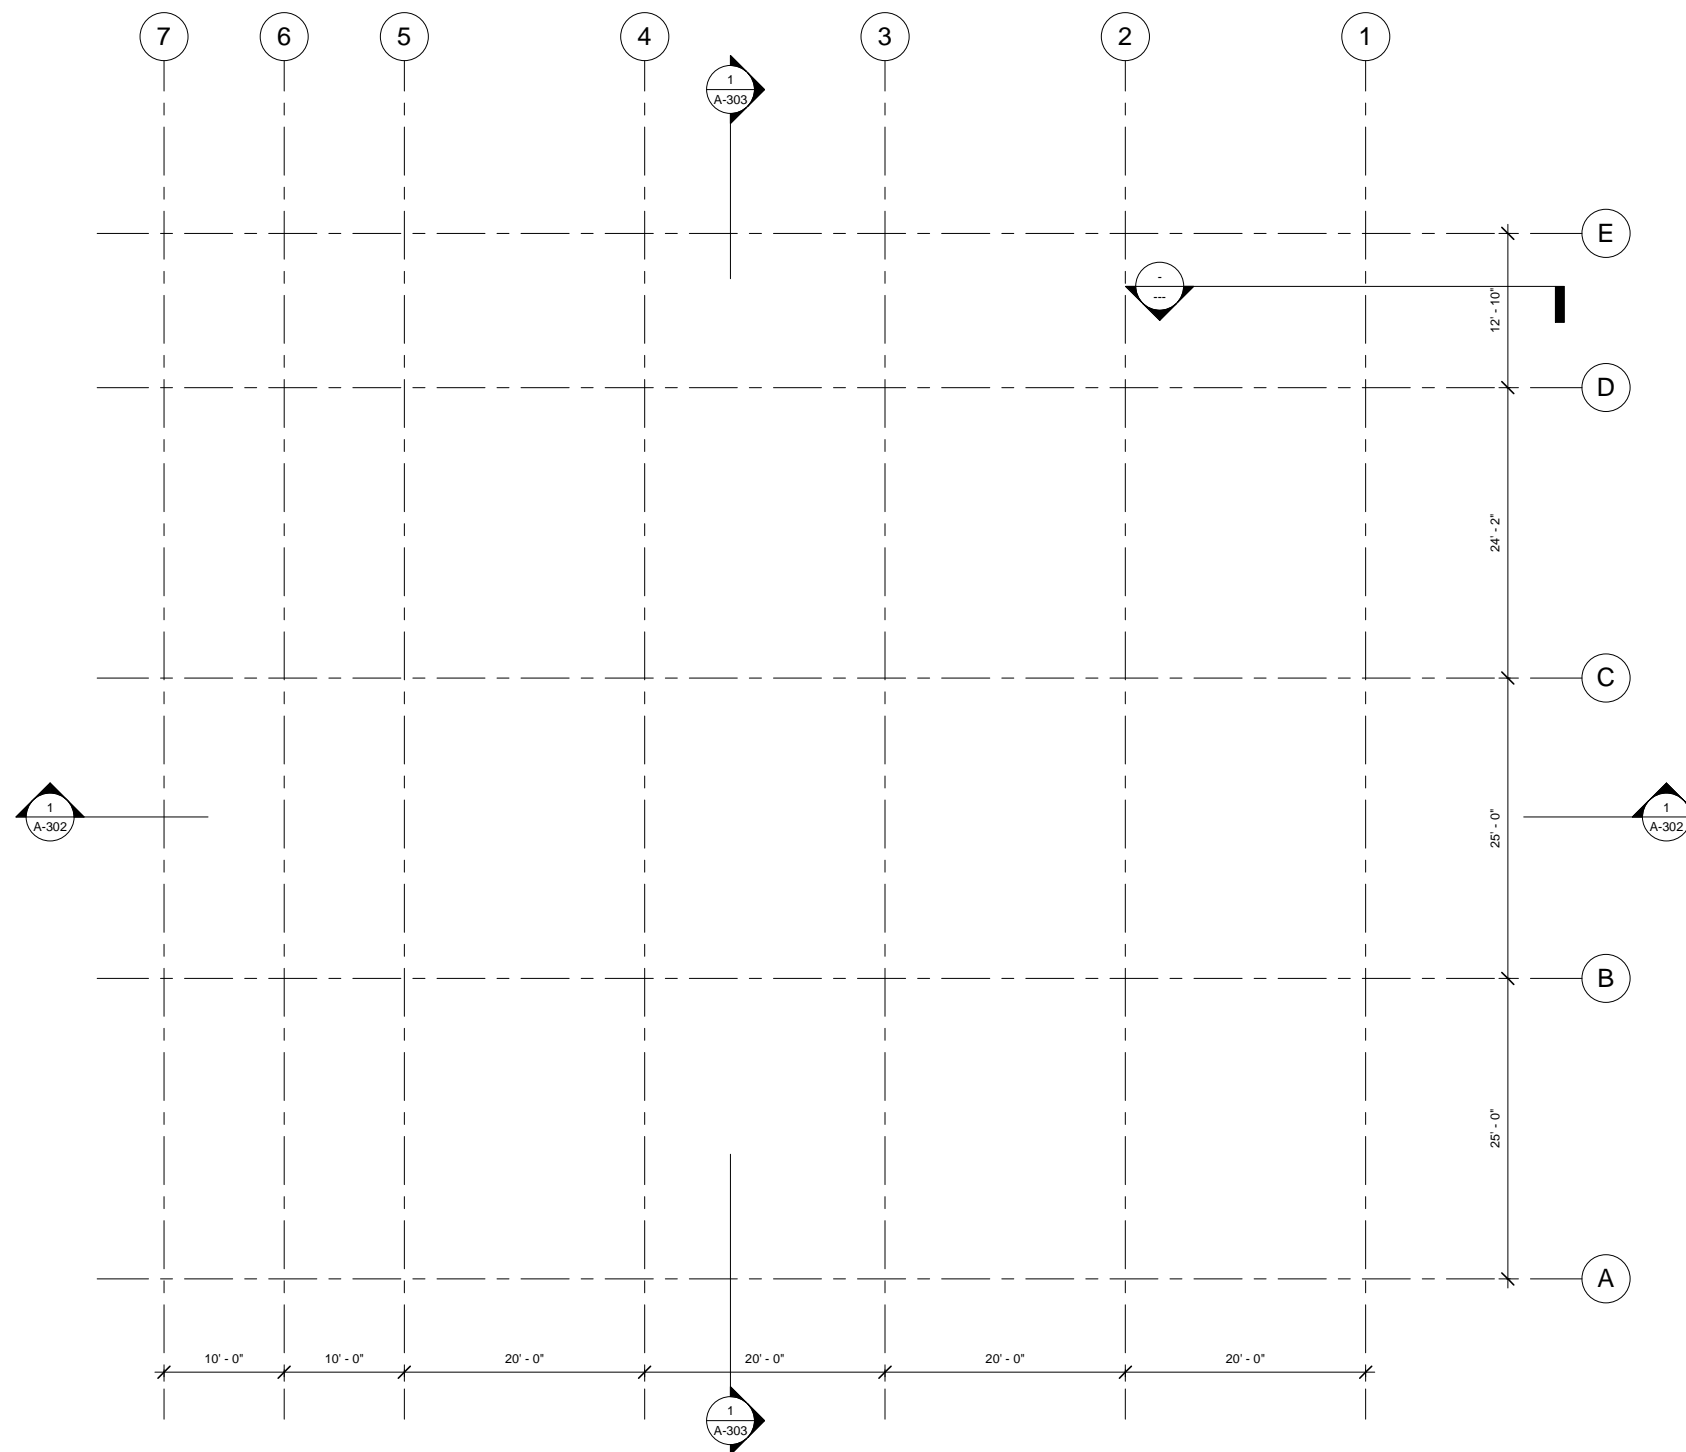

① T.O. PARAPET
1/8" = 1'-0"

No.	Description	Date


JAY STREET HEALTH CLUB

T.O. PARAPET


Project number	1708
Date	3/19/17
Drawn by	TMH
Checked by	P. KING

A-108

Scale 1/8" = 1'-0"

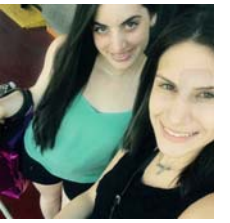

Taylor Marie Hernandez

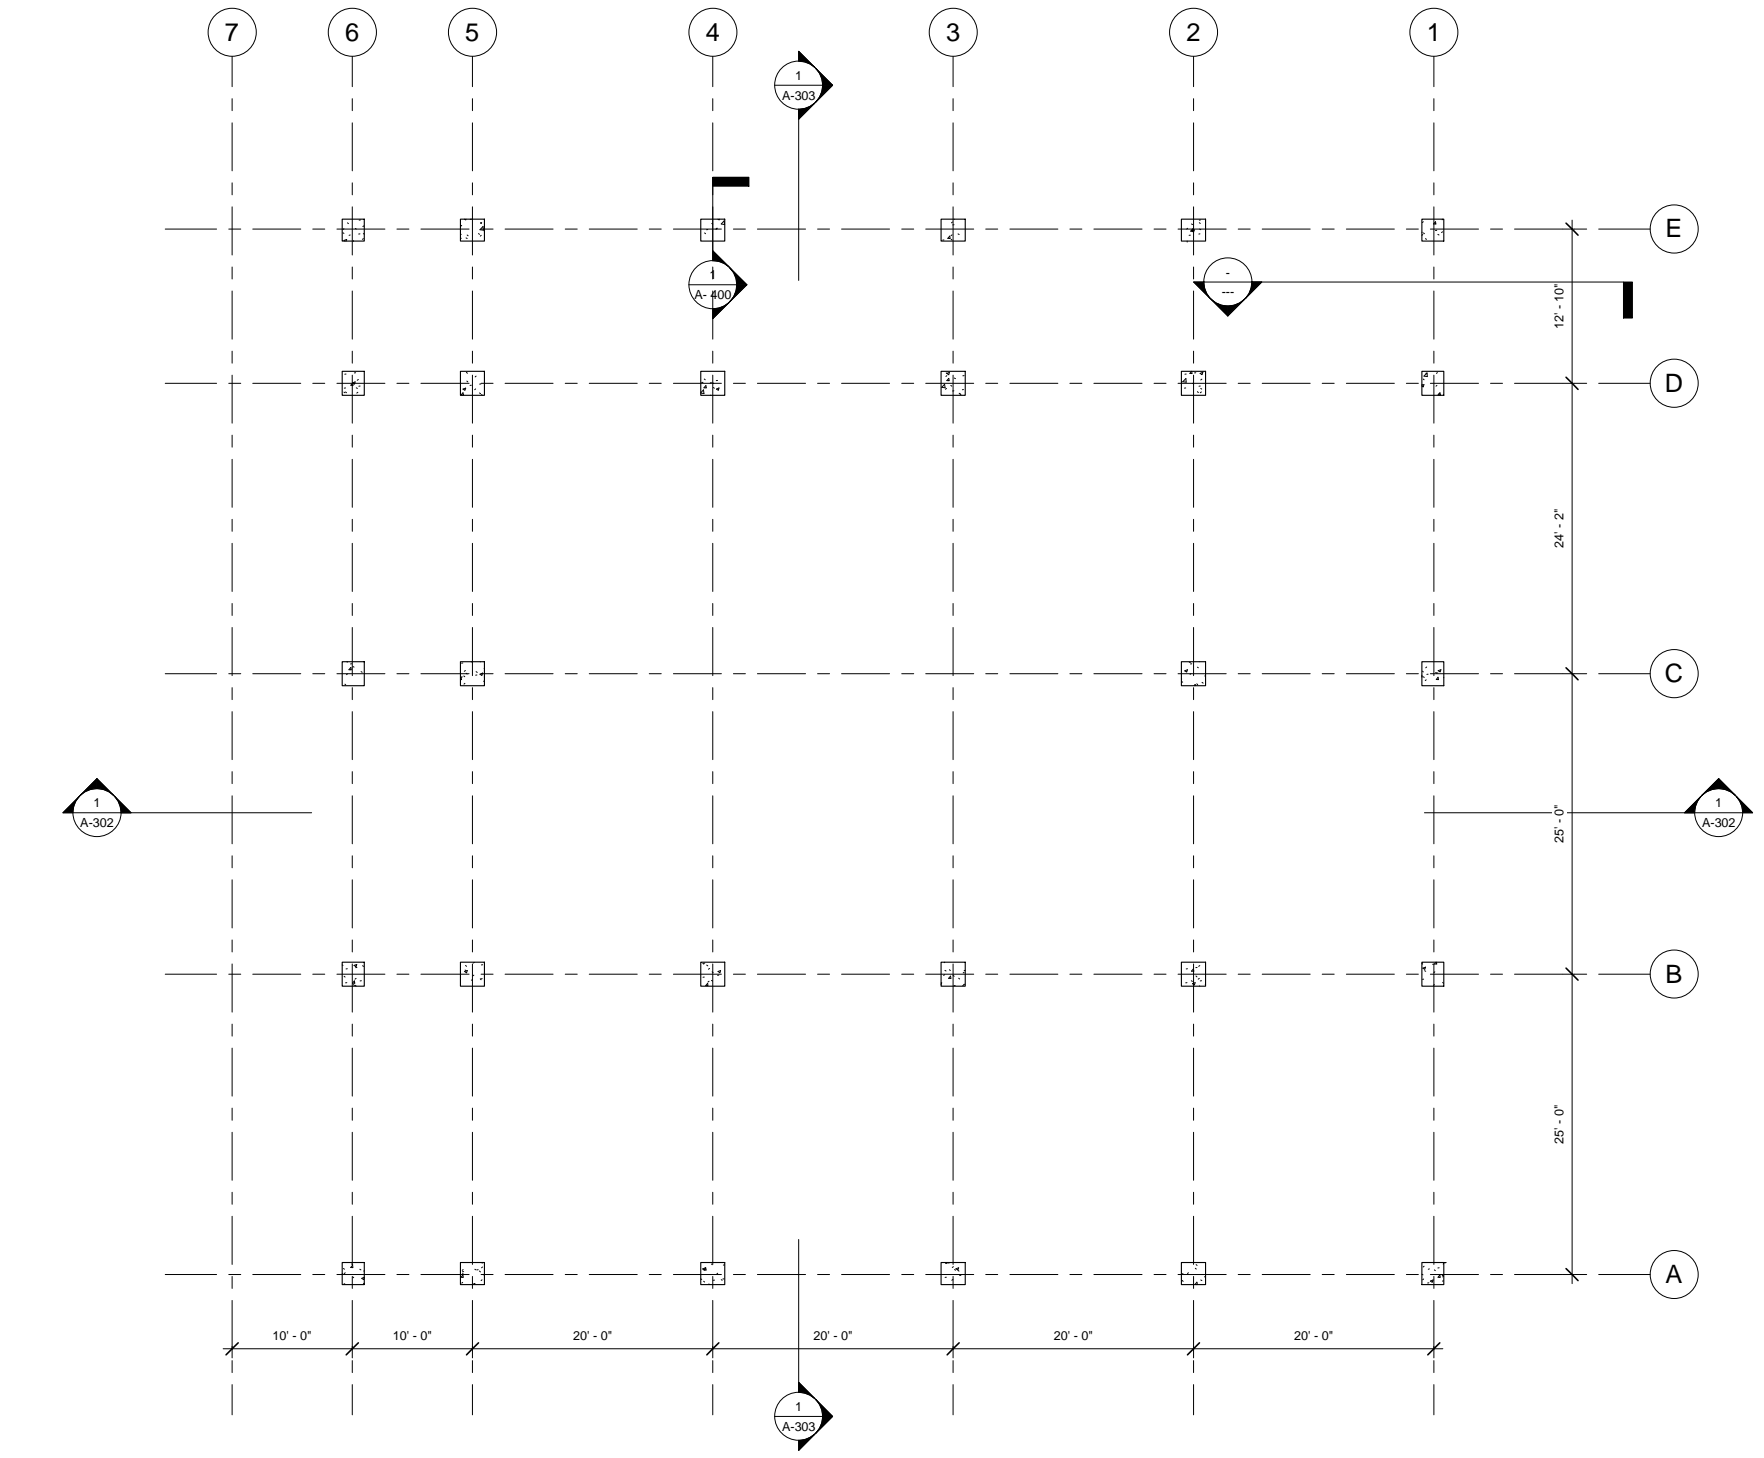

① BOTTOM OF POOL
1/8" = 1'-0"

No.	Description	Date


JAY STREET HEALTH CLUB

BOTTOM OF POOL RCP


Project number 1708
 Date 3/19/17
 Drawn by TMH
 Checked by P. KING

A-200


Scale 1/8" = 1'-0"

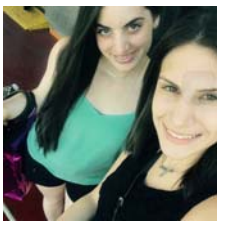

Taylor Marie Hernandez

 

No.	Description	Date

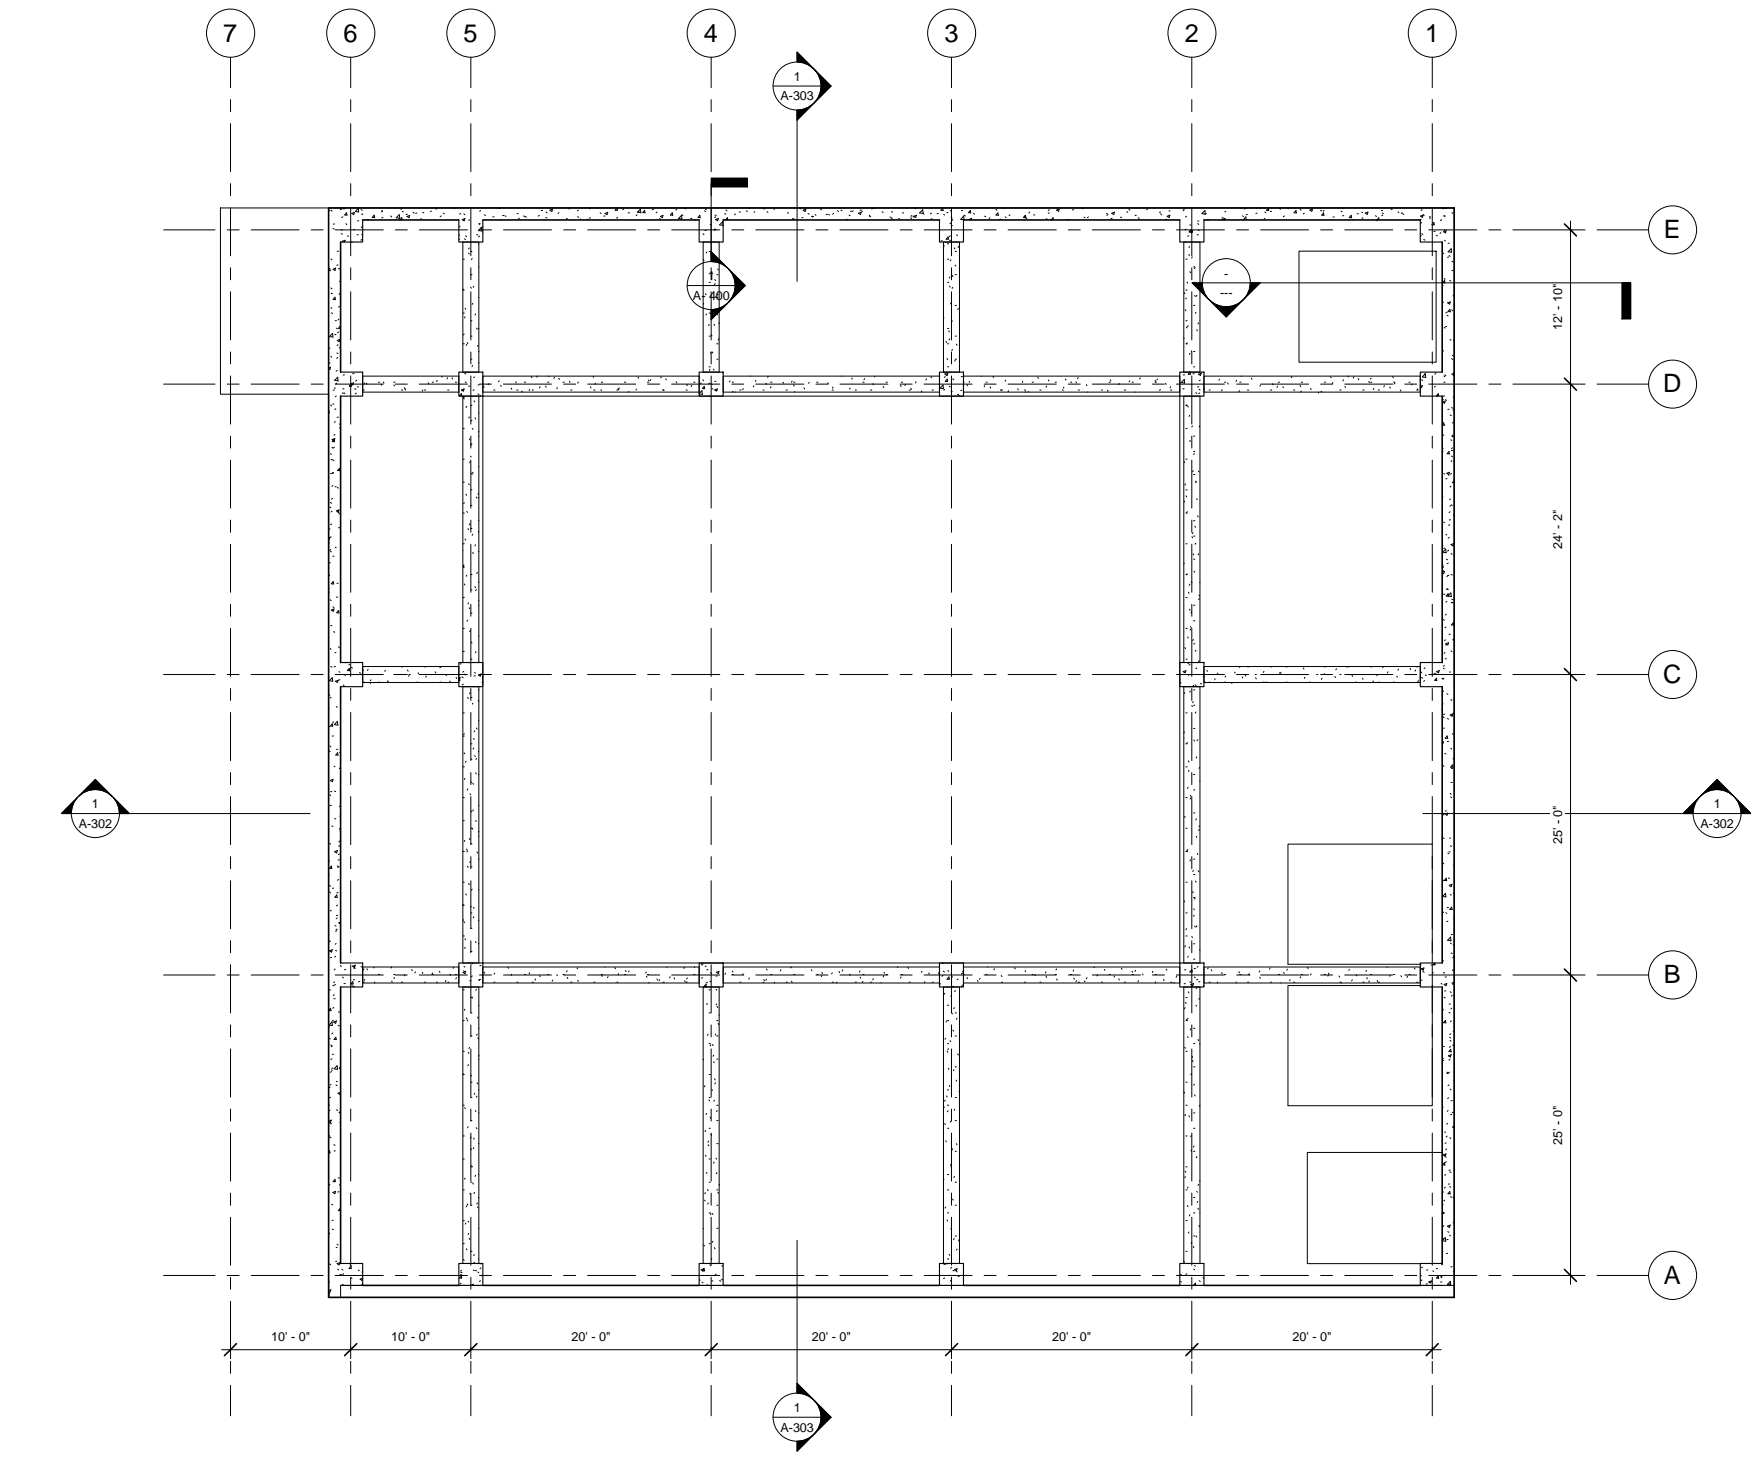


① BASEMENT
1/8" = 1'-0"

JAY STREET HEALTH CLUB


BASEMENT RCP

Project number	1708
Date	3/19/17
Drawn by	TMH
Checked by	P. KING

A-201

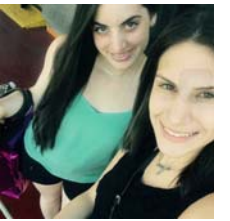

Taylor Marie Hernandez

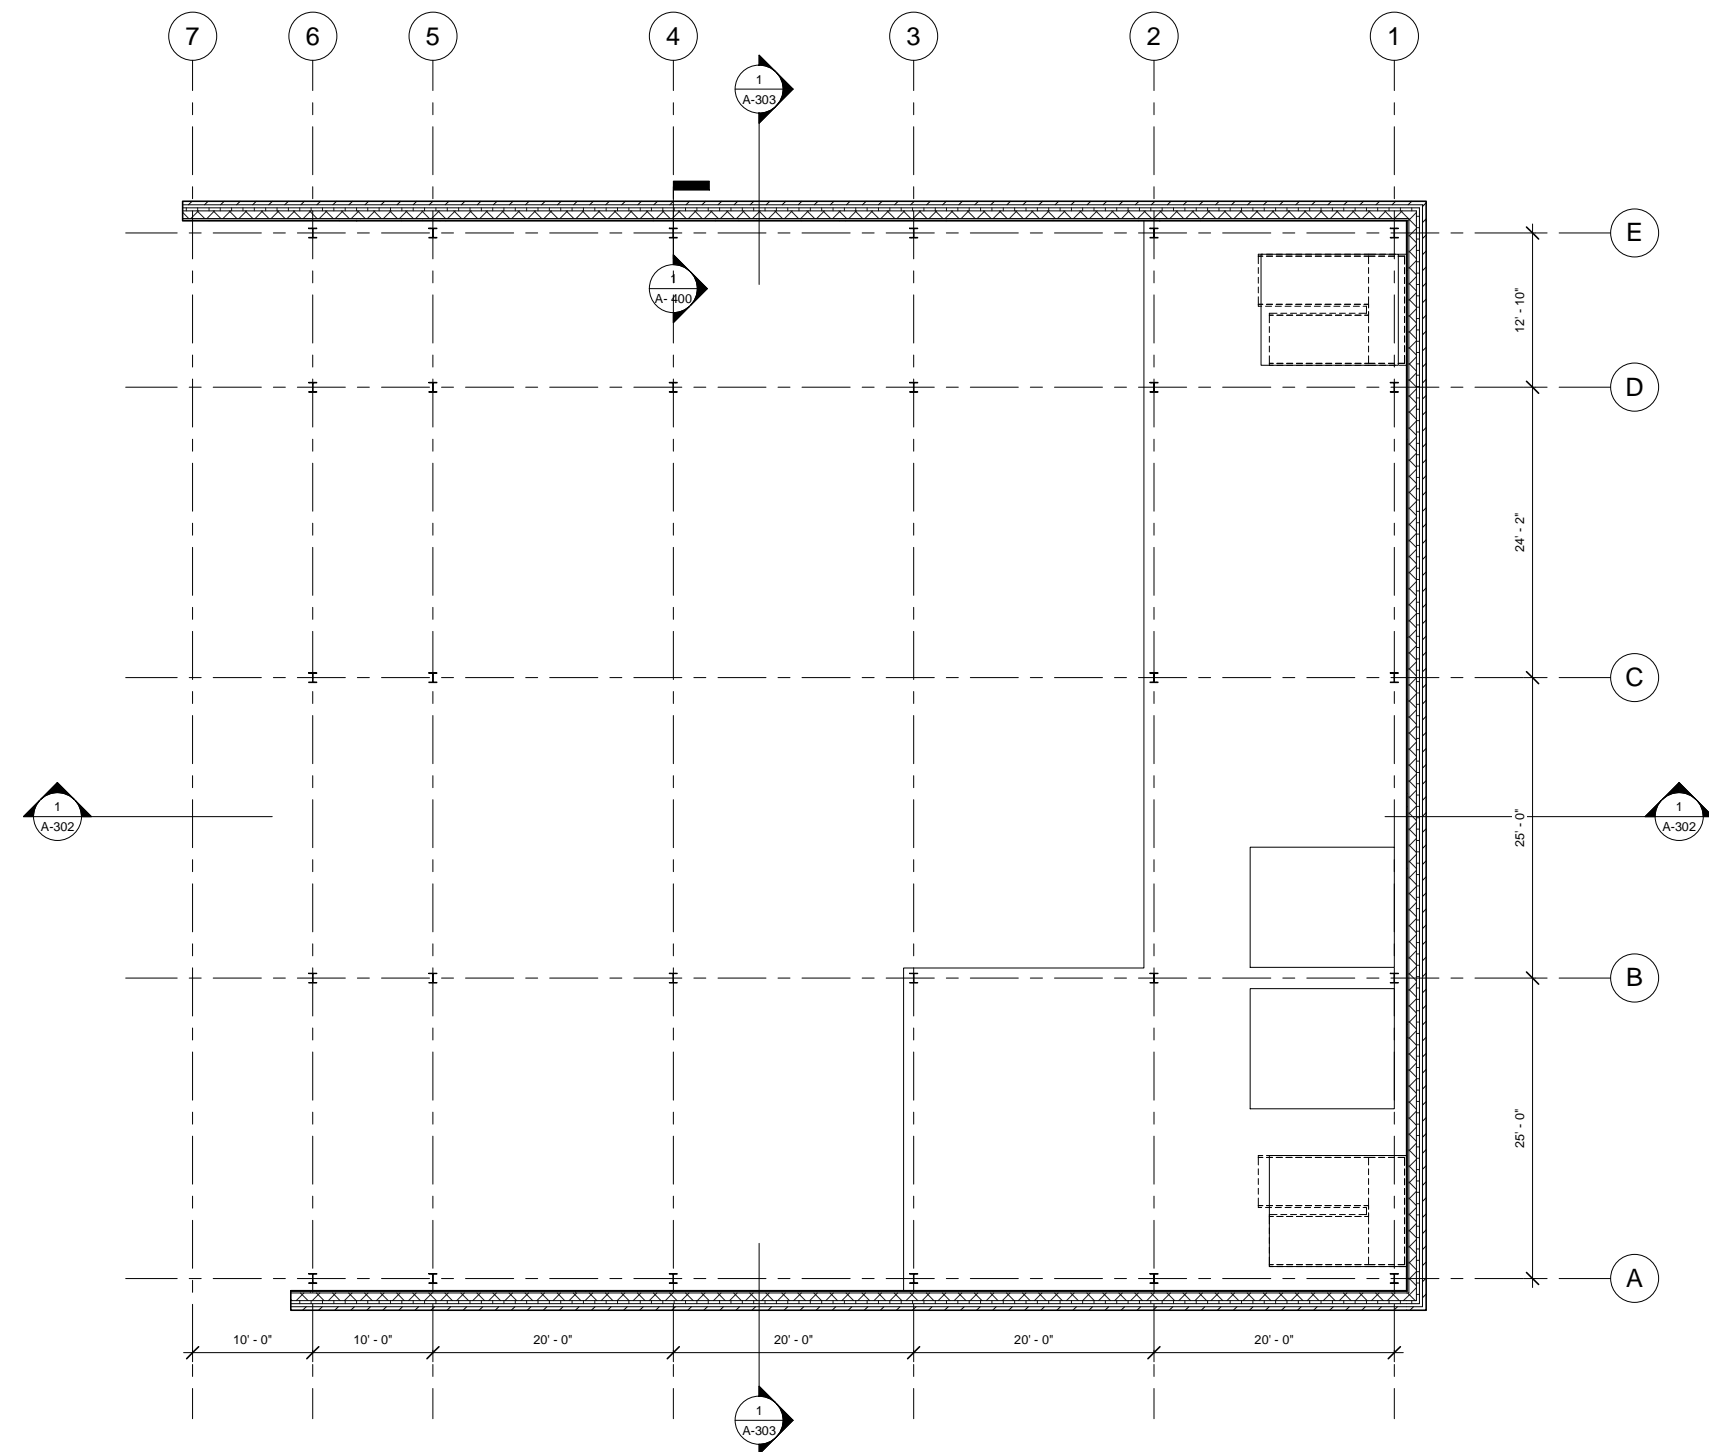

① LEVEL 1
1/8" = 1'-0"

No.	Description	Date


JAY STREET HEALTH CLUB

LEVEL 1 RCP


Project number 1708
 Date 3/19/17
 Drawn by TMH
 Checked by P. KING

A-202

Scale 1/8" = 1'-0"

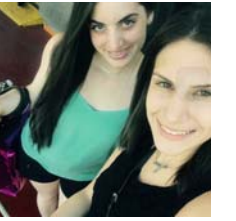

Taylor Marie Hernandez

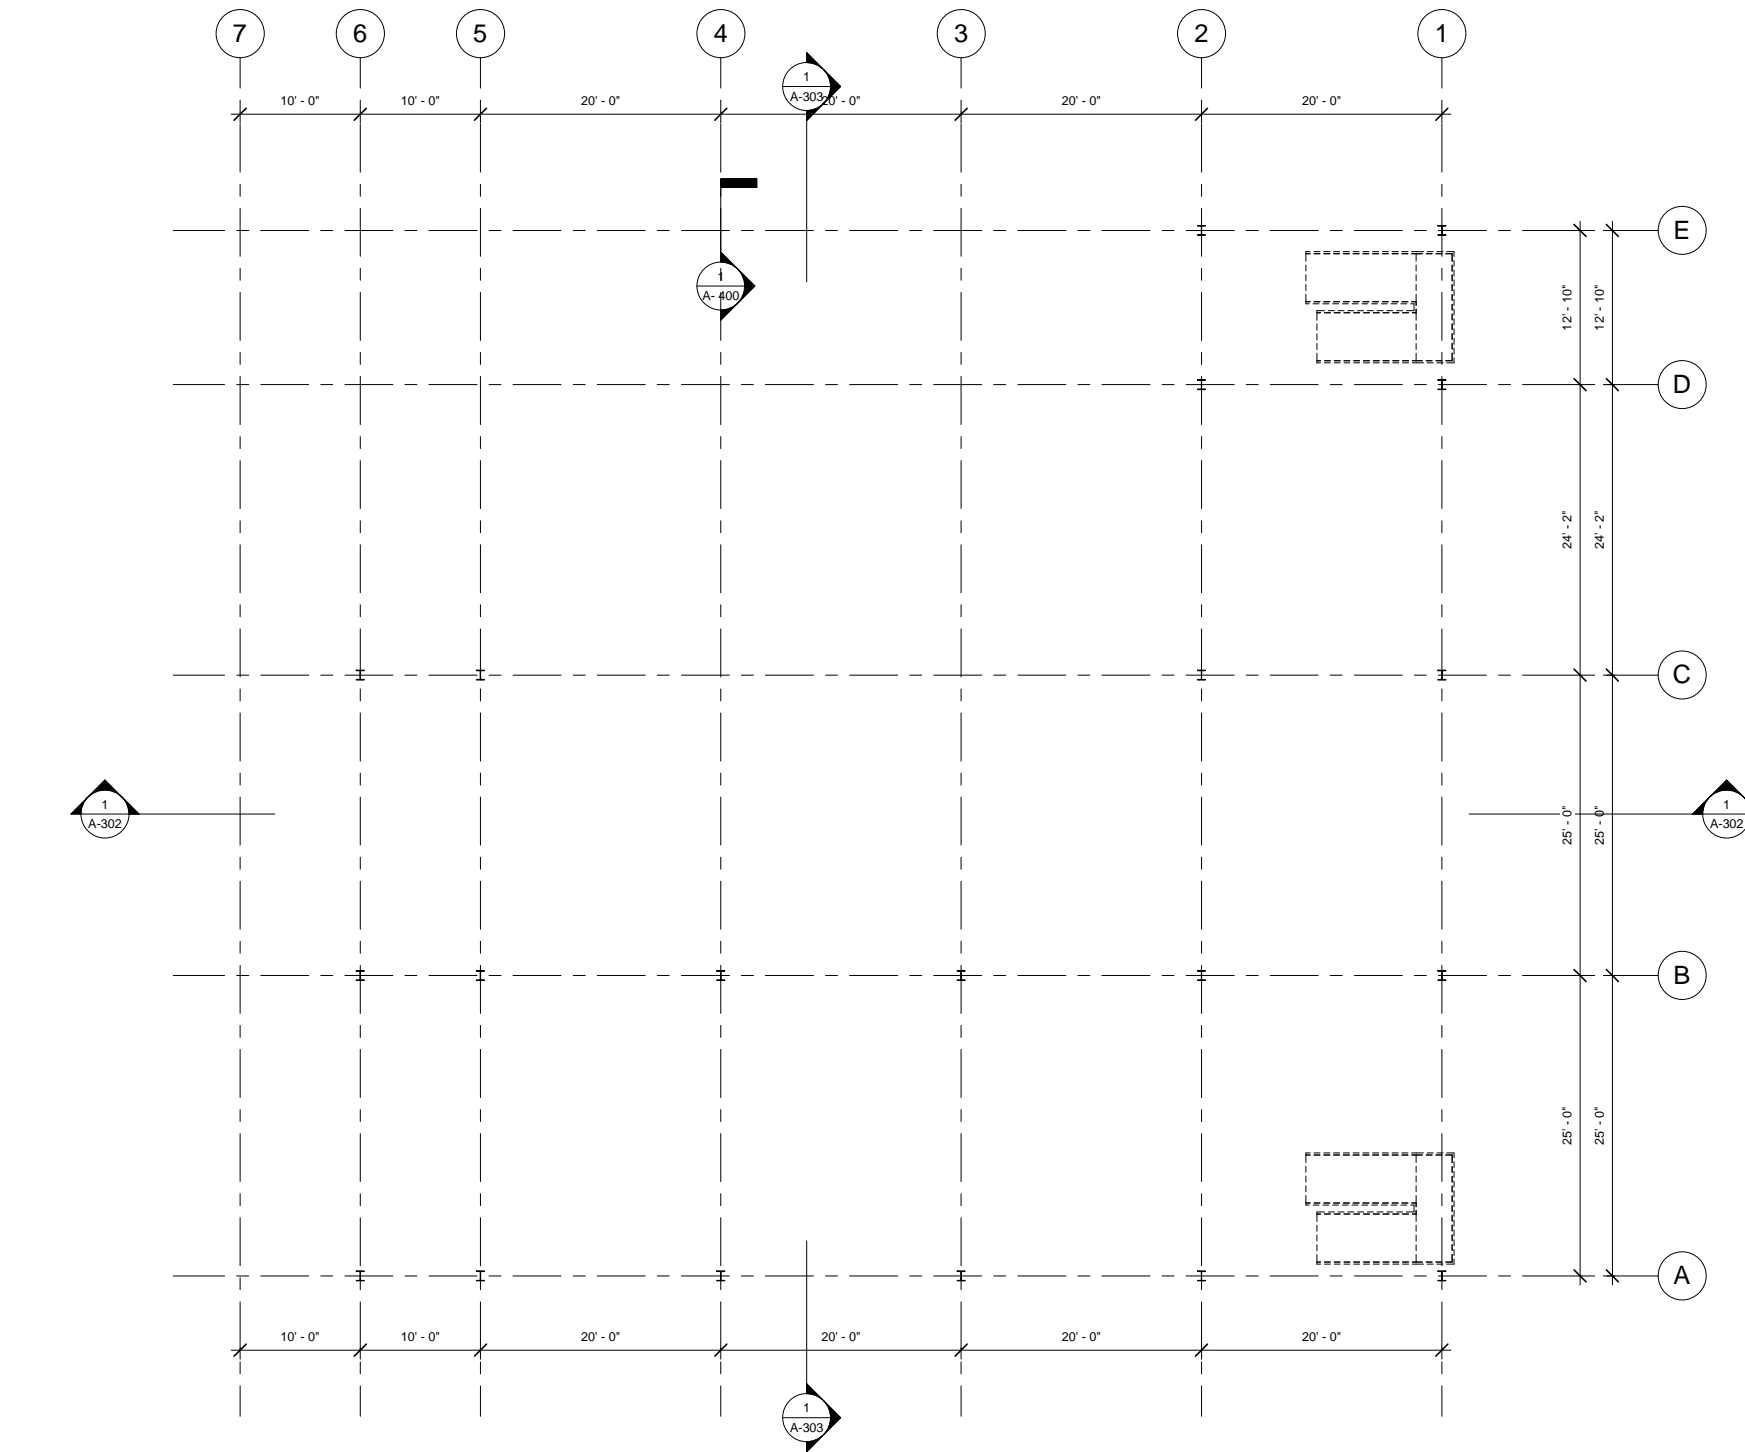

1 LEVEL 2
1/8" = 1'-0"


No.	Description	Date

**JAY STREET HEALTH CLUB
LEVEL 2 RCP**


Project number	1708
Date	3/19/17
Drawn by	TMH
Checked by	P. KING

A-203

Scale 1/8" = 1'-0"

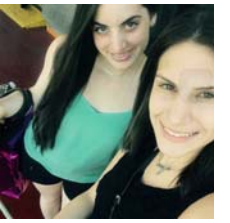

Taylor Marie Hernandez

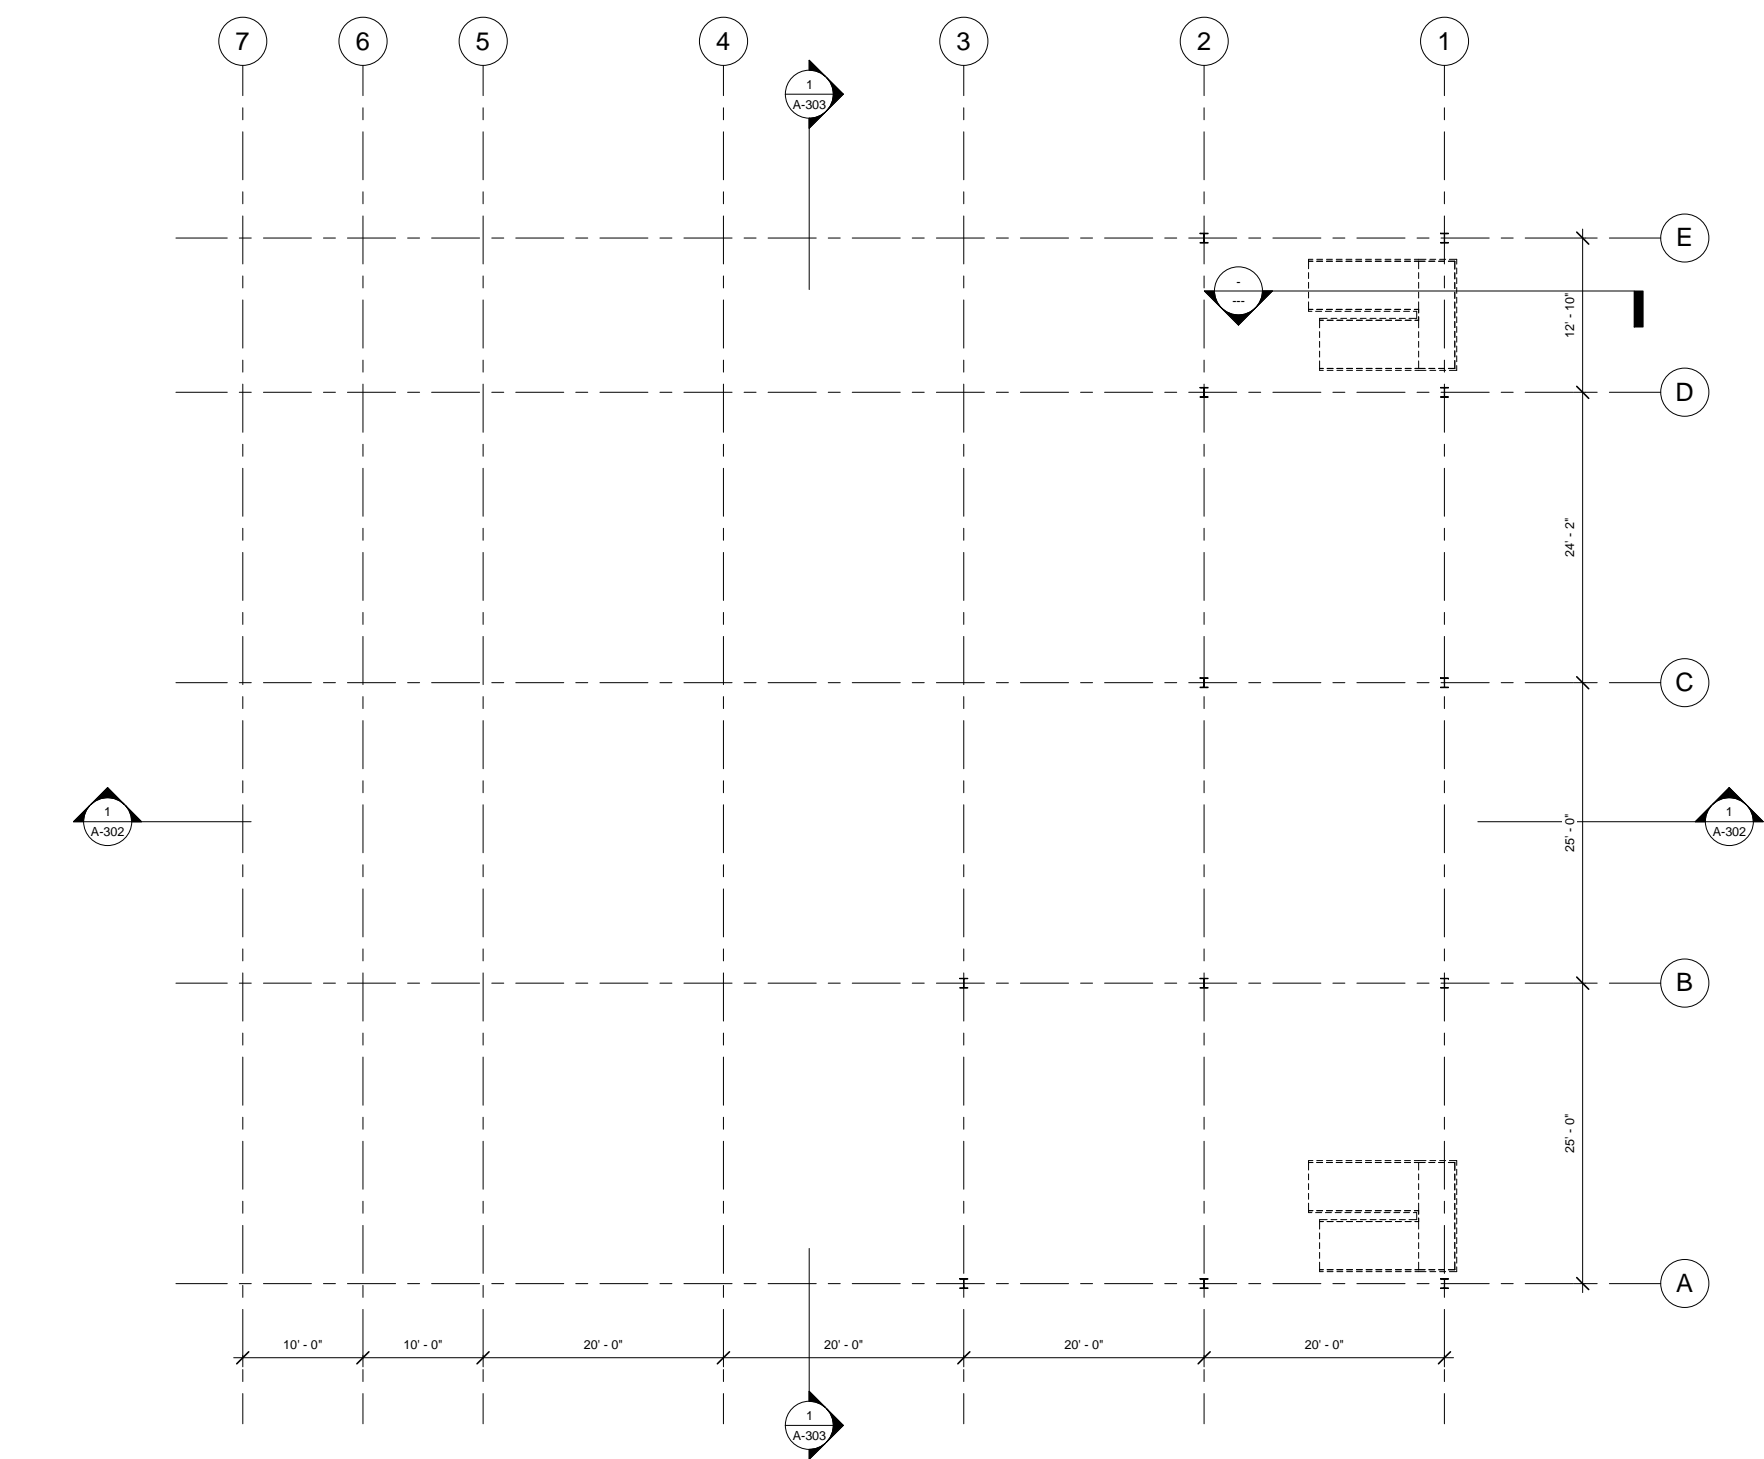

① LEVEL 2.5
1/8" = 1'-0"


No.	Description	Date

JAY STREET HEALTH CLUB
LEVEL 2.5 RCP


Project number	1708
Date	3/19/17
Drawn by	TMH
Checked by	P. KING

A-204

Scale 1/8" = 1'-0"

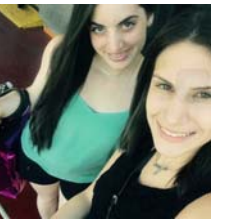

Taylor Marie Hernandez

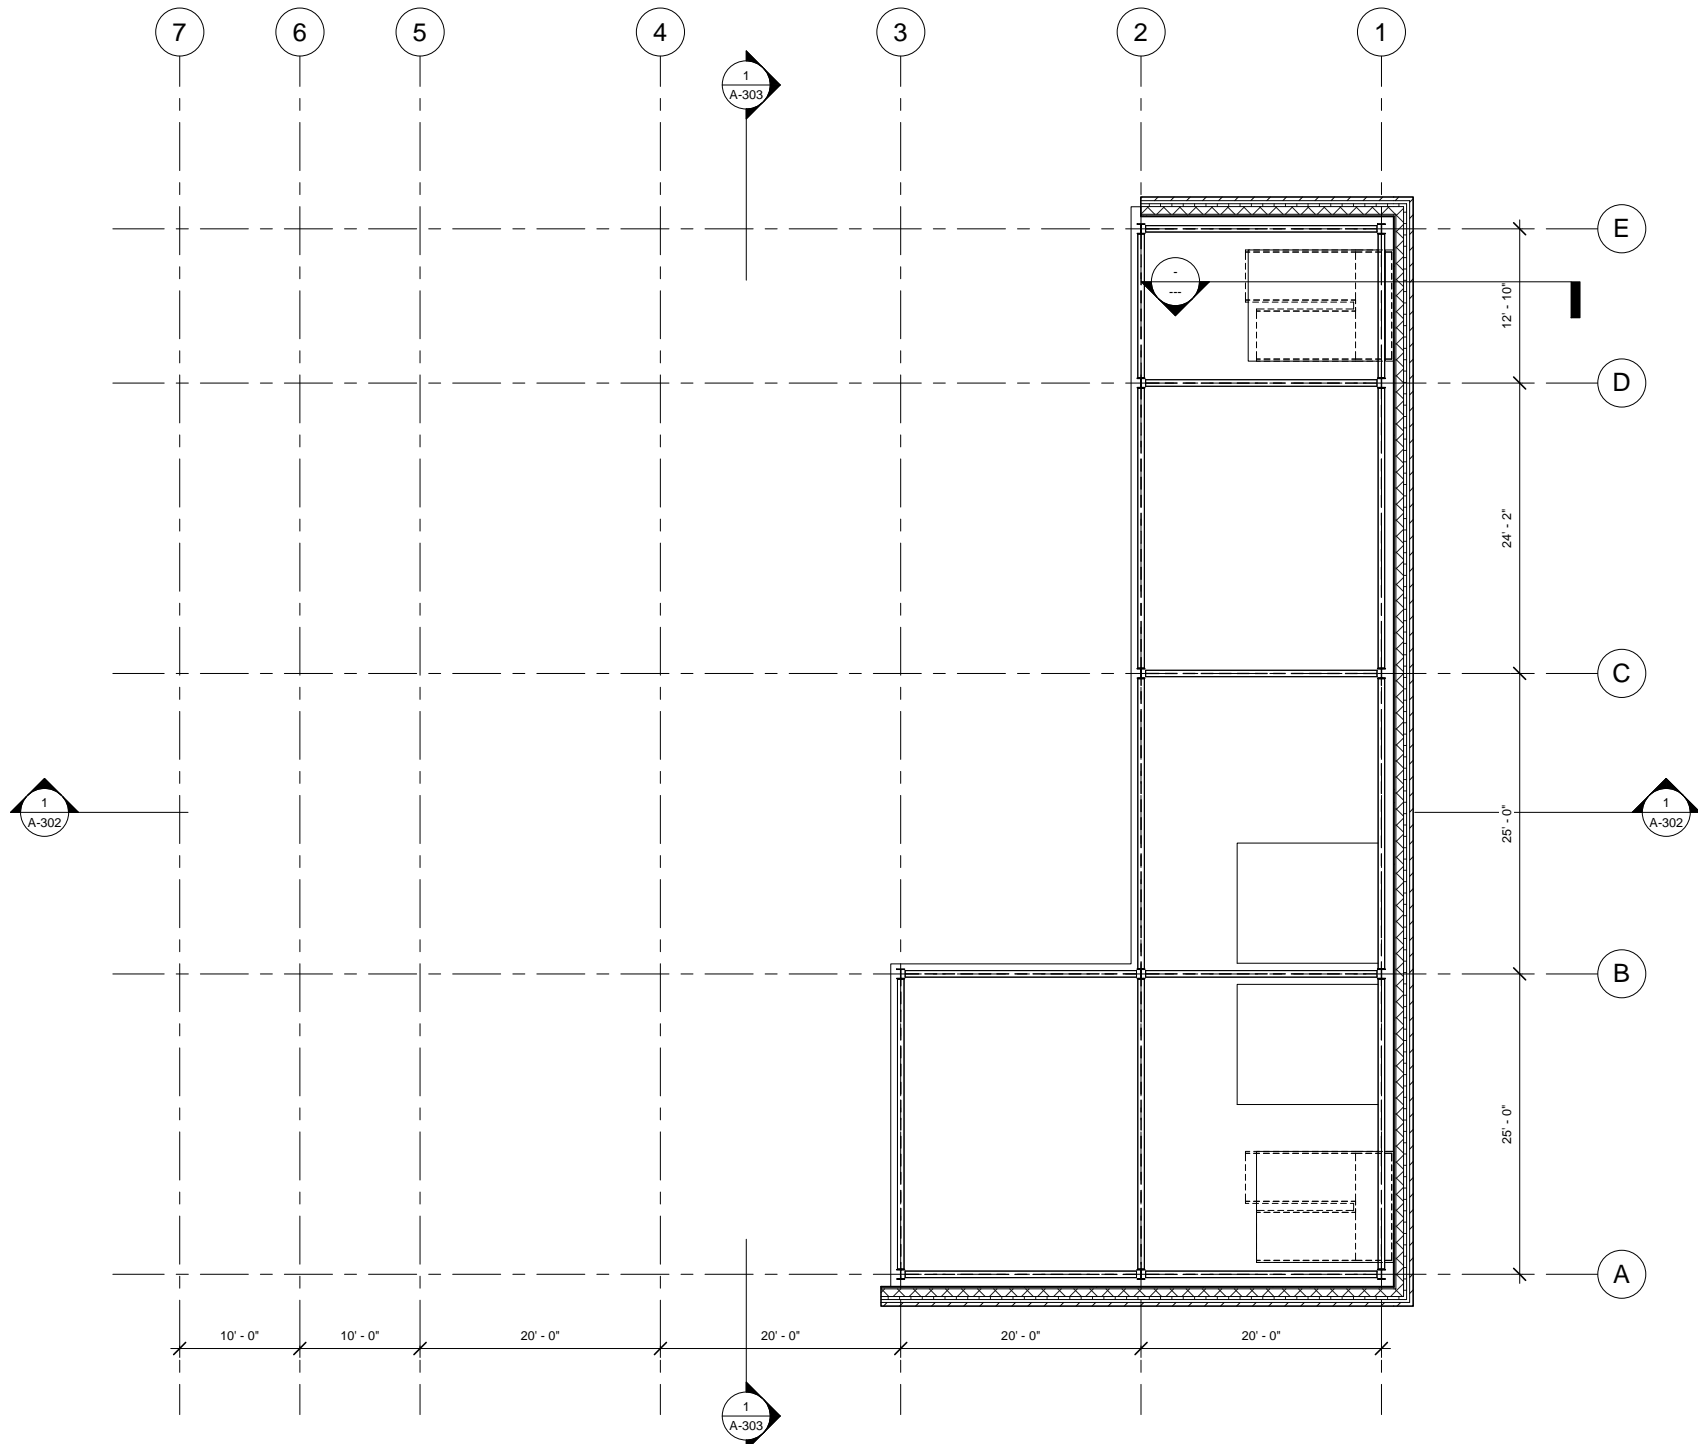

① LEVEL 3
1/8" = 1'-0"


No.	Description	Date

JAY STREET HEALTH CLUB LEVEL 3 RCP


Project number 1708
Date 3/19/17
Drawn by TMH
Checked by P. KING

A-205

Scale 1/8" = 1'-0"

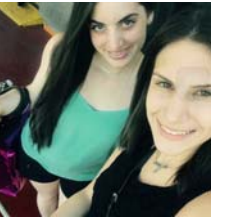

Taylor Marie Hernandez

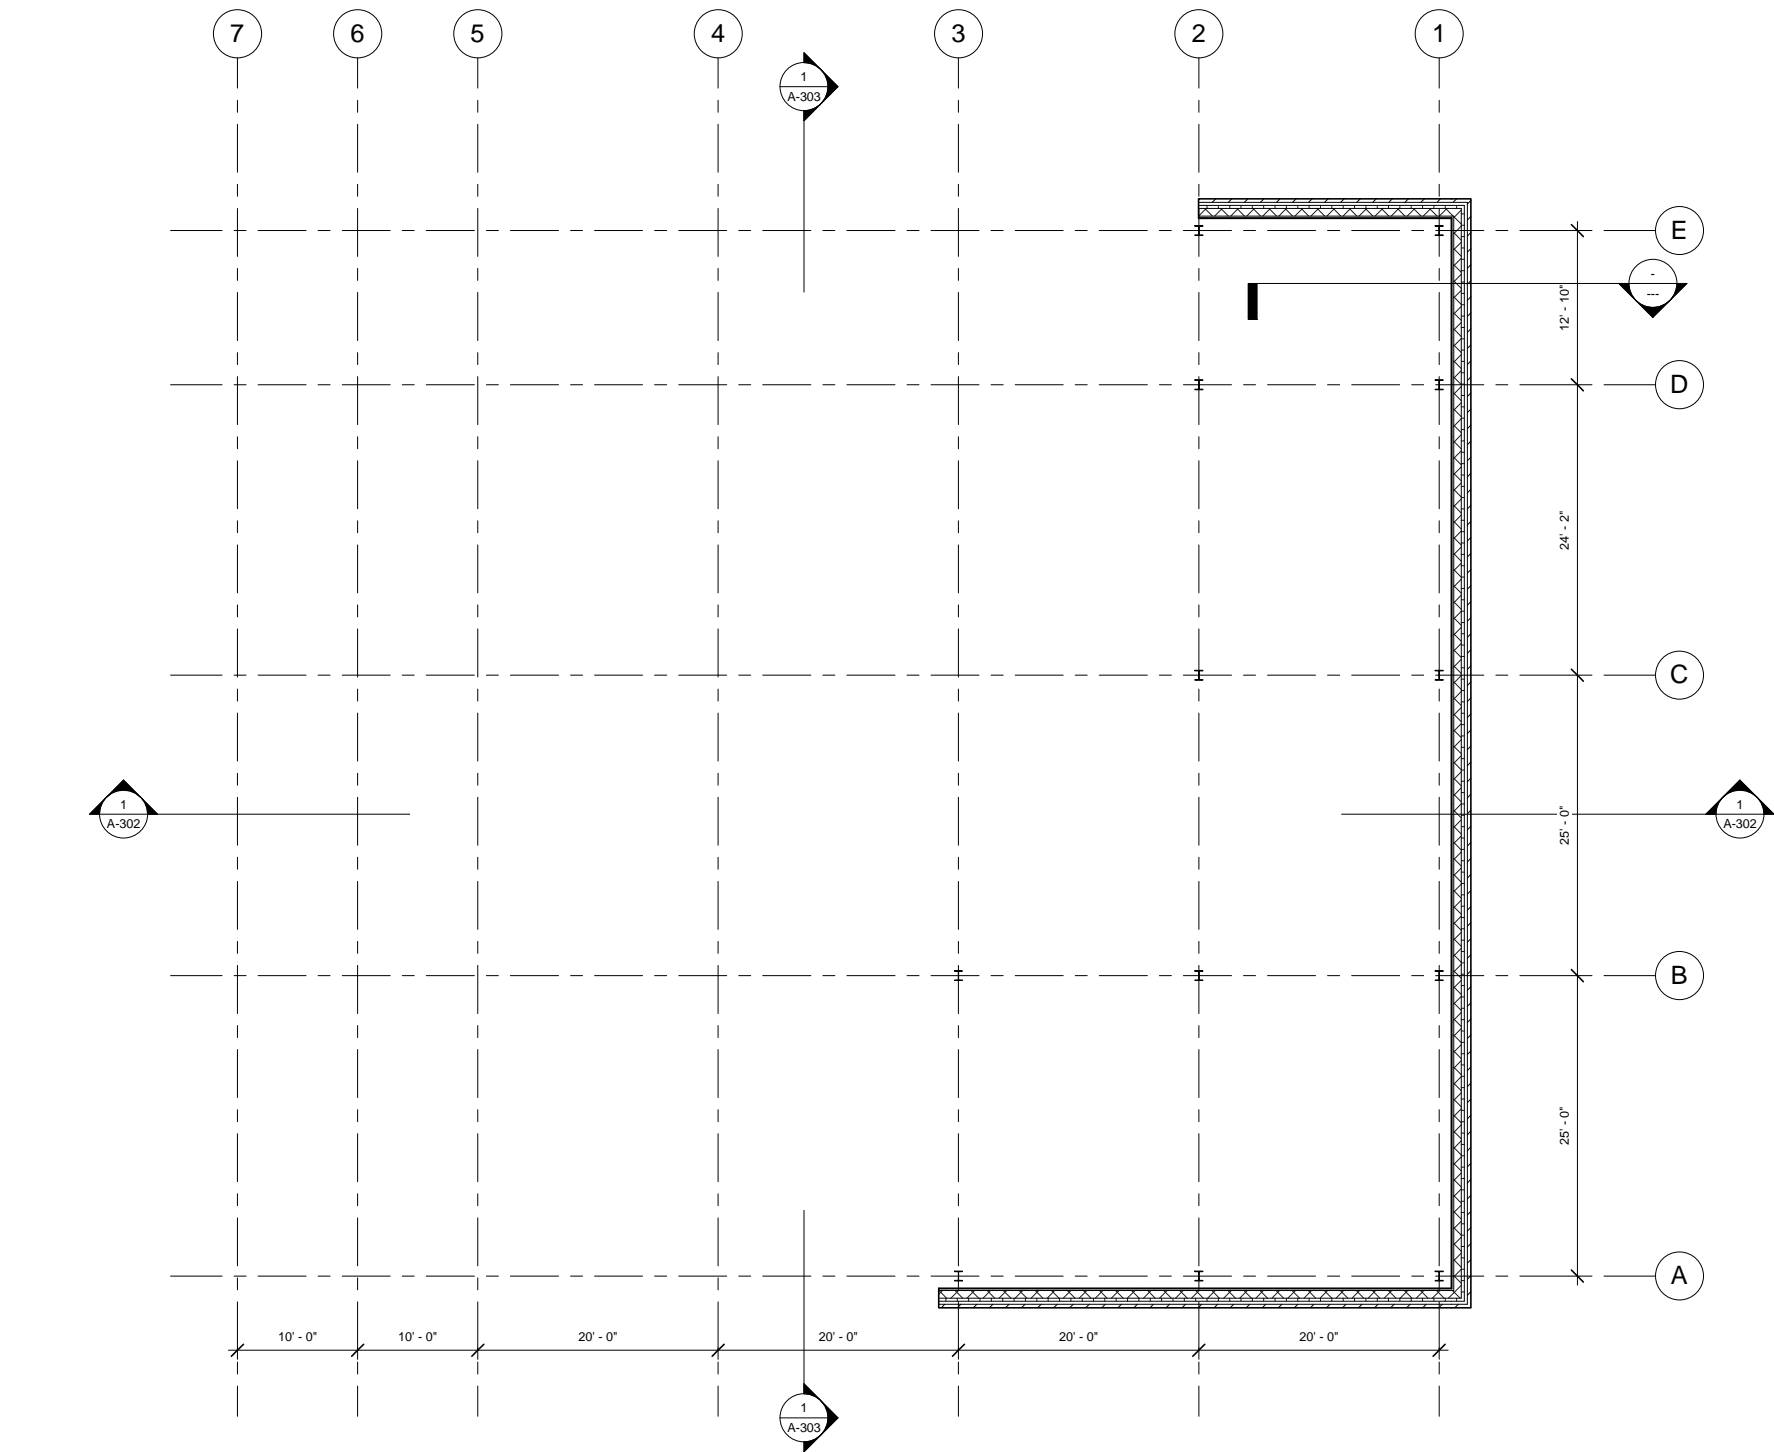


① LEVEL 4
1/8" = 1'-0"

No.	Description	Date


JAY STREET HEALTH CLUB
LEVEL 4 RCP

Project number 1708
 Date 3/19/17
 Drawn by TMH
 Checked by P. KING

A-206
 Scale 1/8" = 1'-0"

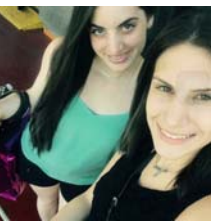

Taylor Marie Hernandez

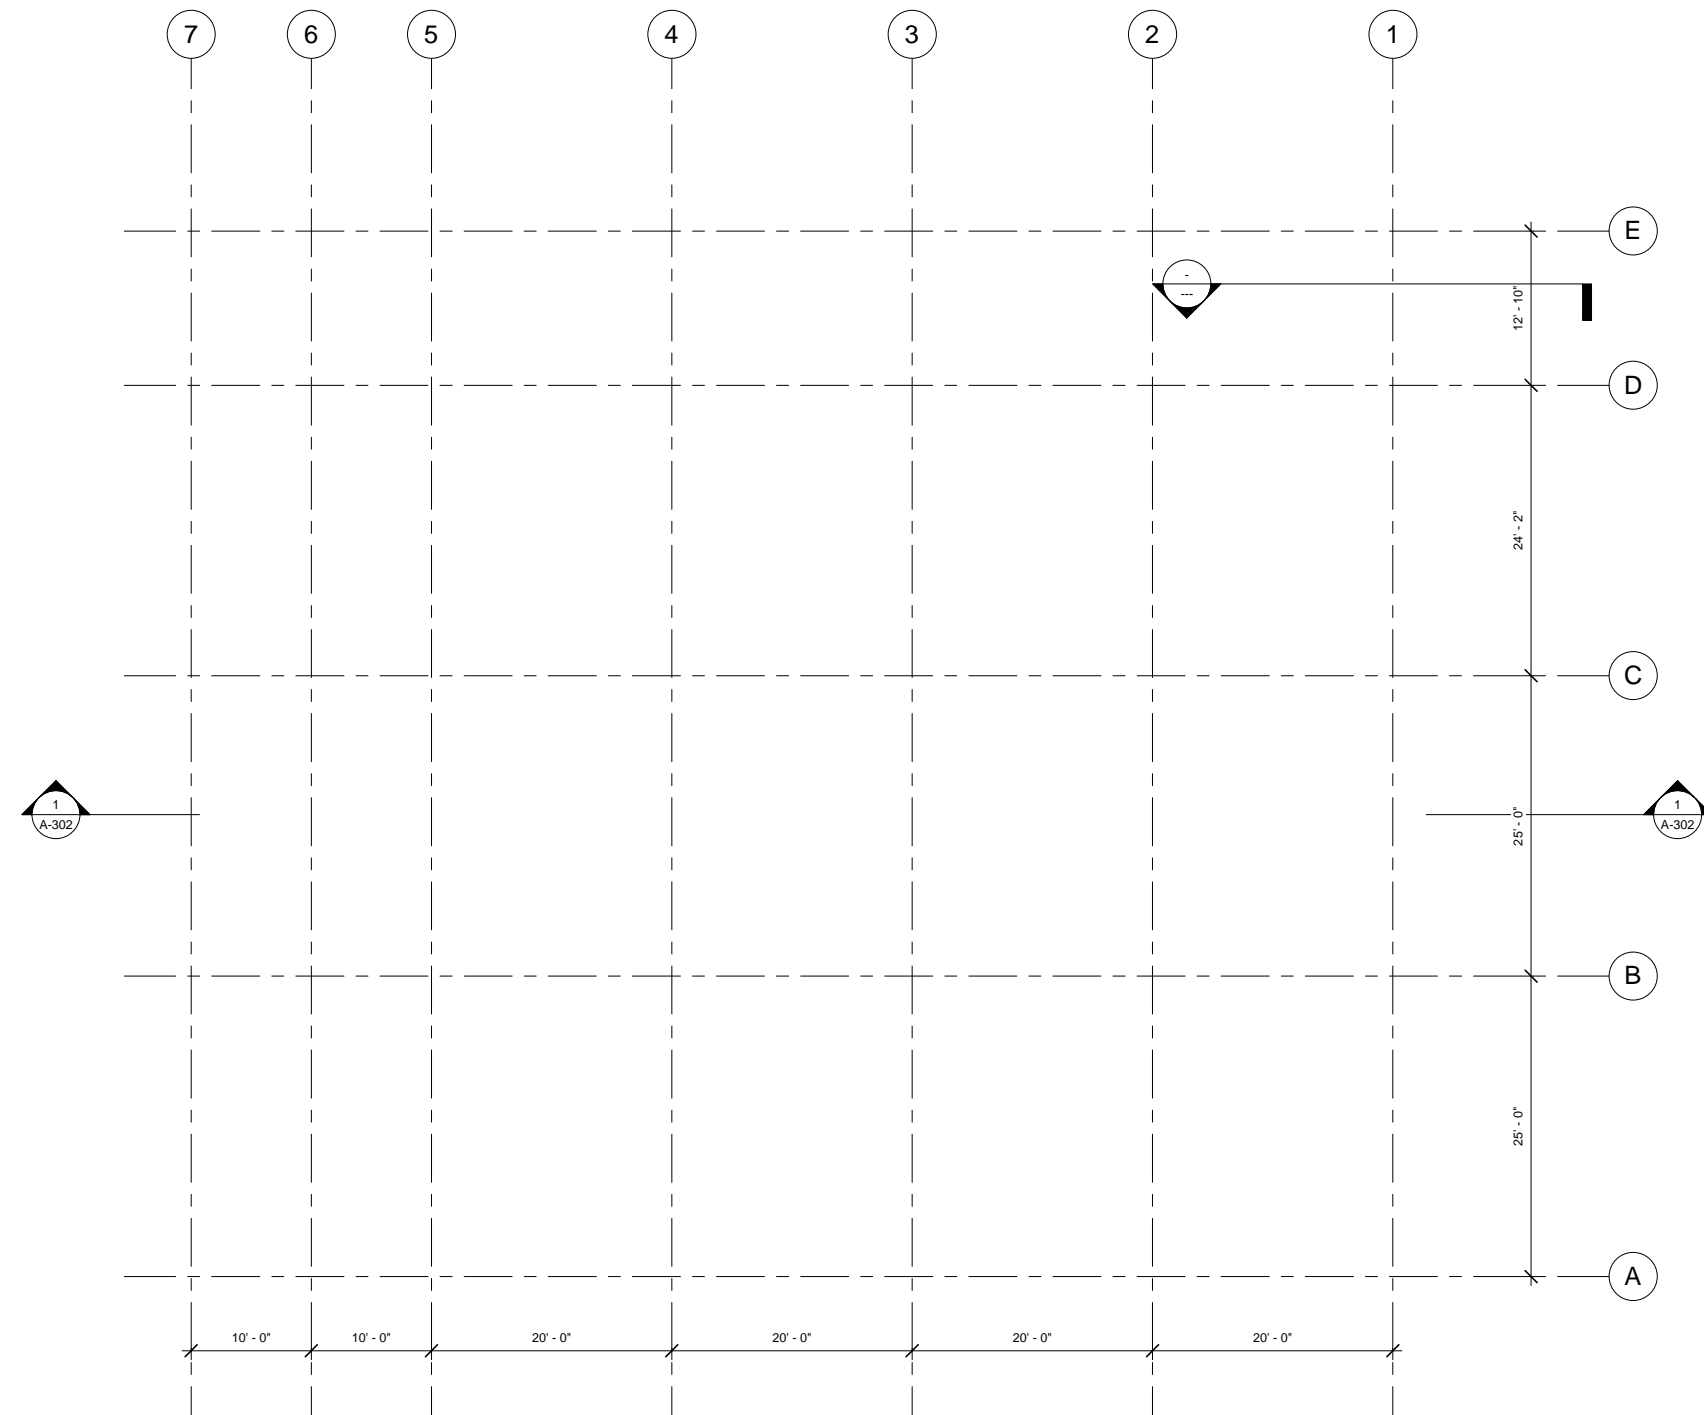

① SECOND ROOF
1/8" = 1'-0"


No.	Description	Date

**JAY STREET HEALTH CLUB
ROOF RCP**


Project number	1708
Date	3/19/17
Drawn by	TMH
Checked by	P. KING

A-207


Scale 1/8" = 1'-0"

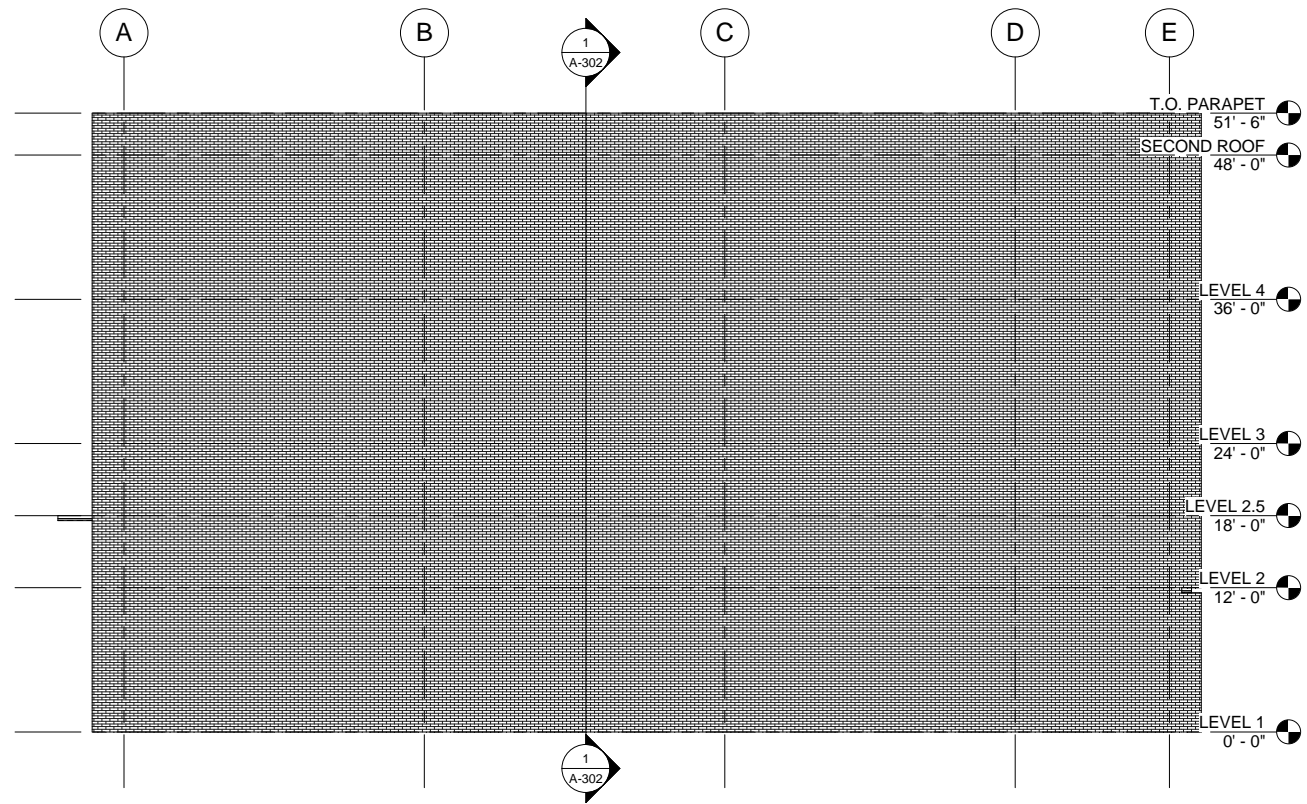

① East
1/8" = 1'-0"

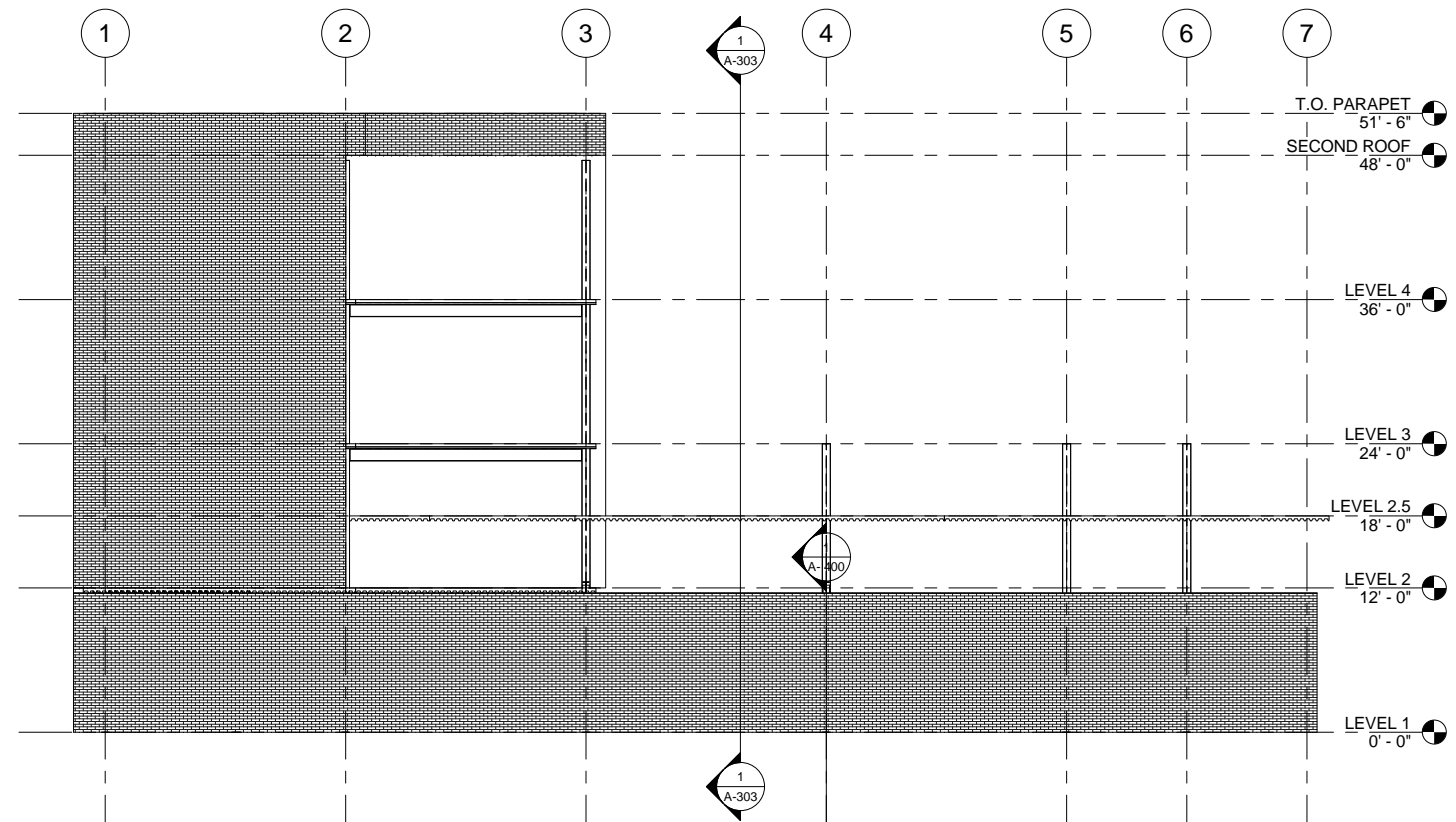

② North
1/8" = 1'-0"

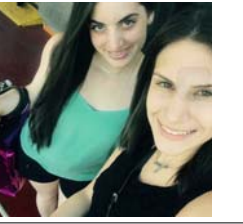

Taylor Marie Hernandez


No.	Description	Date

JAY STREET HEALTH CLUB ELEVATIONS


Project number	1708
Date	3/19/17
Drawn by	Author
Checked by	Checker

A-300


Scale 1/8" = 1'-0"

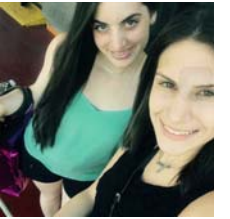

Taylor Marie Hernandez

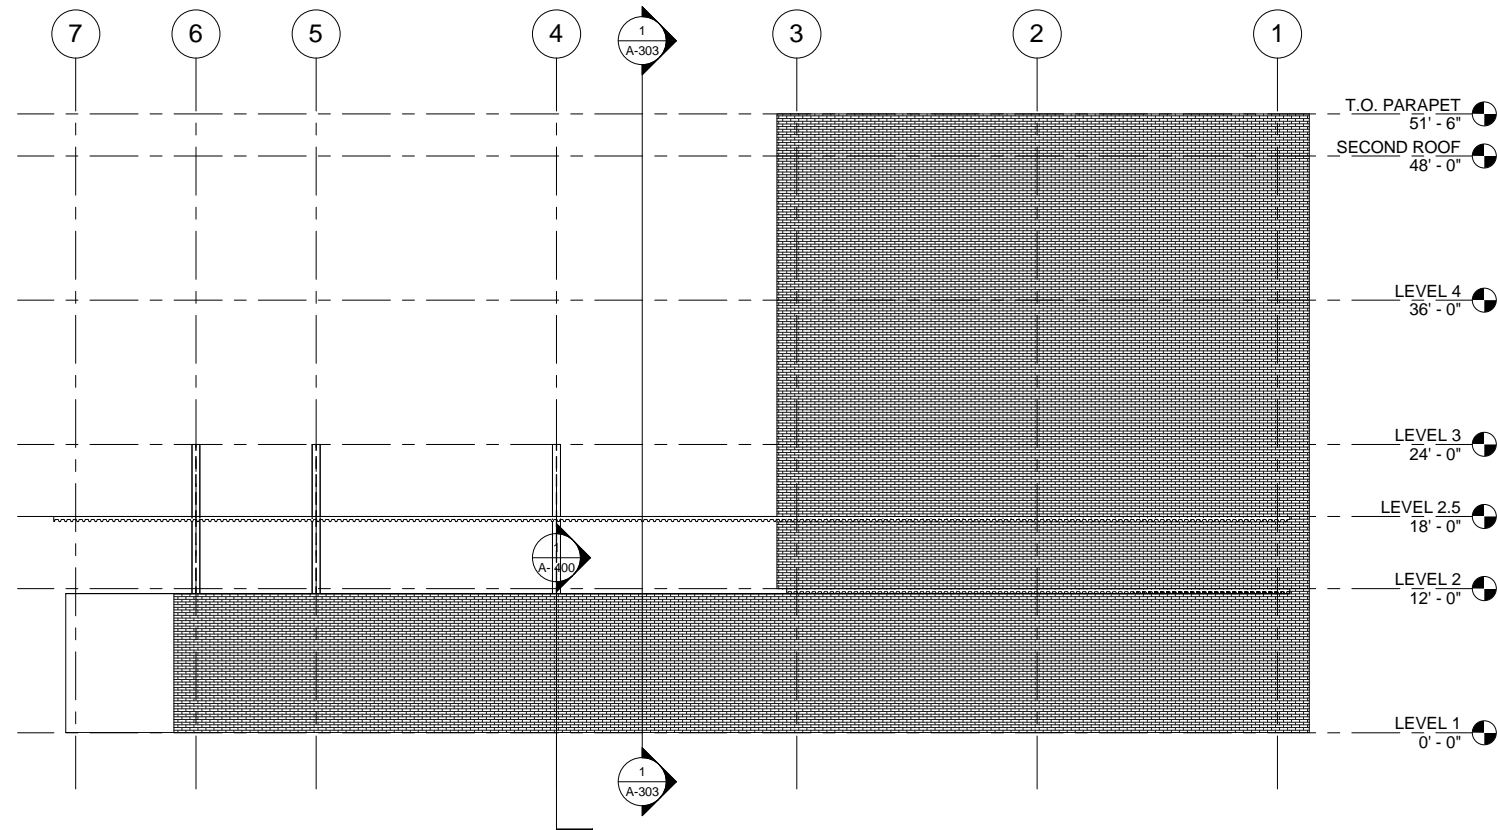

① South
1/8" = 1'-0"

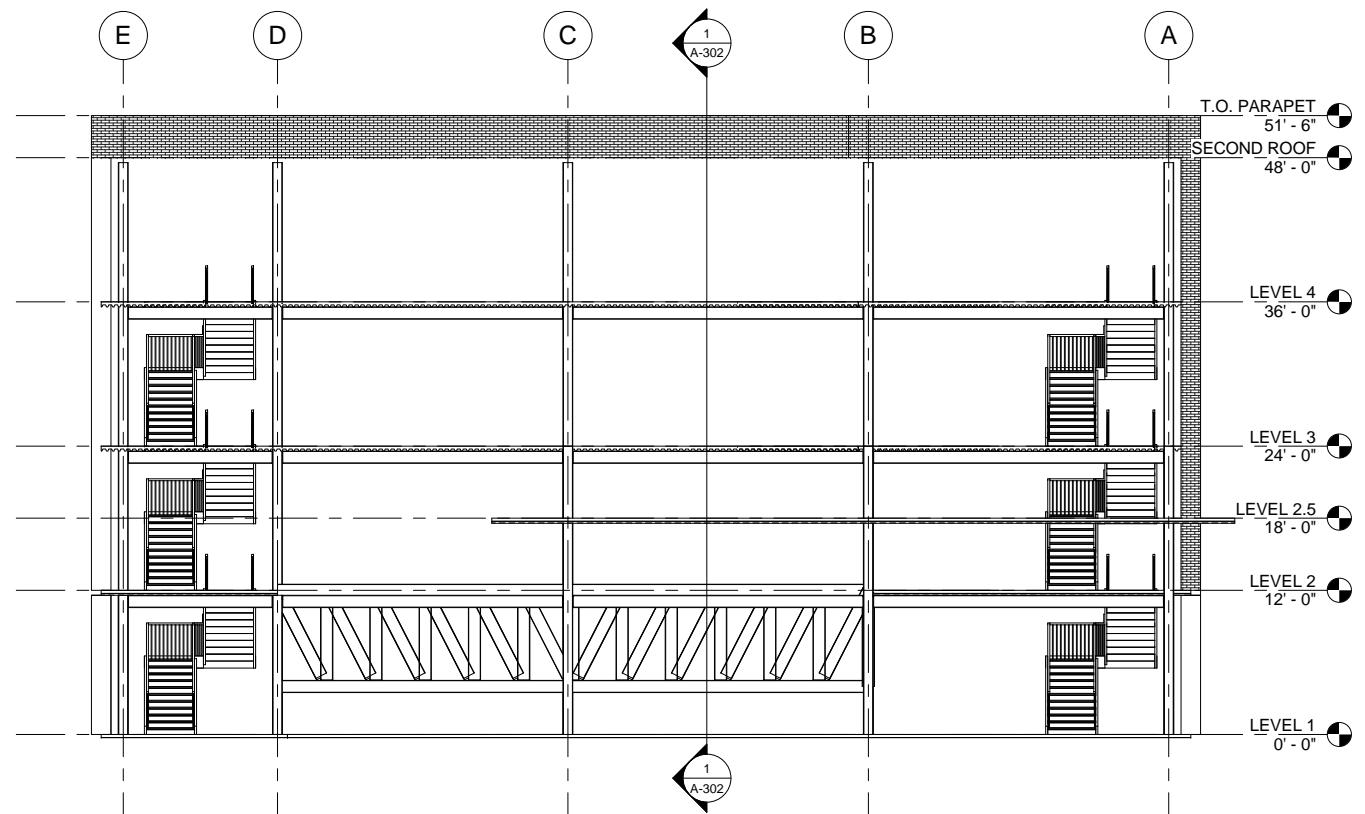

② West
1/8" = 1'-0"


No.	Description	Date

**JAY STREET HEALTH CLUB
ELEVATIONS**


Project number	1708
Date	3/19/17
Drawn by	TMH
Checked by	P. KING

A-301

Scale 1/8" = 1'-0"

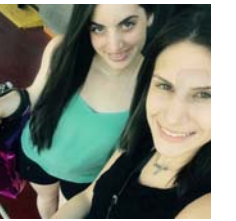

Taylor Marie Hernandez

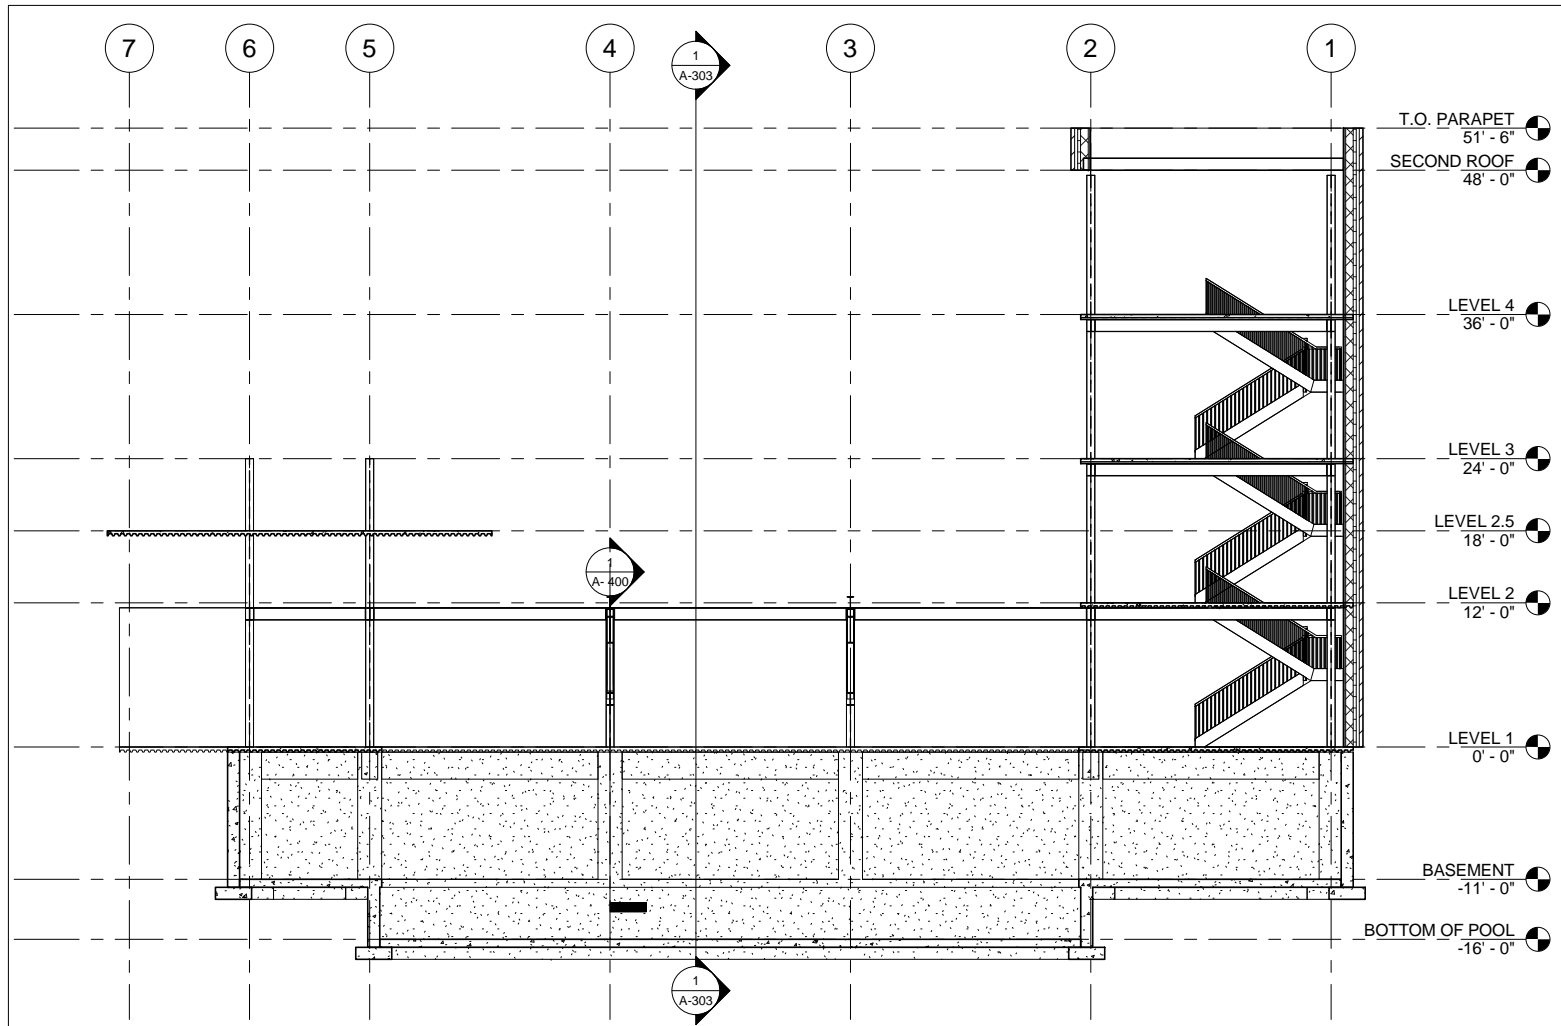

SECTION 1
1/8" = 1'-0"

T.O. PARAPET
51' - 6"

SECOND ROOF
48' - 0"

LEVEL 4
36' - 0"

LEVEL 3
24' - 0"

LEVEL 2.5
18' - 0"

LEVEL 2
12' - 0"

LEVEL 1
0' - 0"

BASEMENT
-11' - 0"

BOTTOM OF POOL
-16' - 0"

No.	Description	Date


JAY STREET HEALTH CLUB

SECTIONS


Project number 1708
 Date 3/19/17
 Drawn by TMH
 Checked by P. KING

A-302

Scale 1/8" = 1'-0"

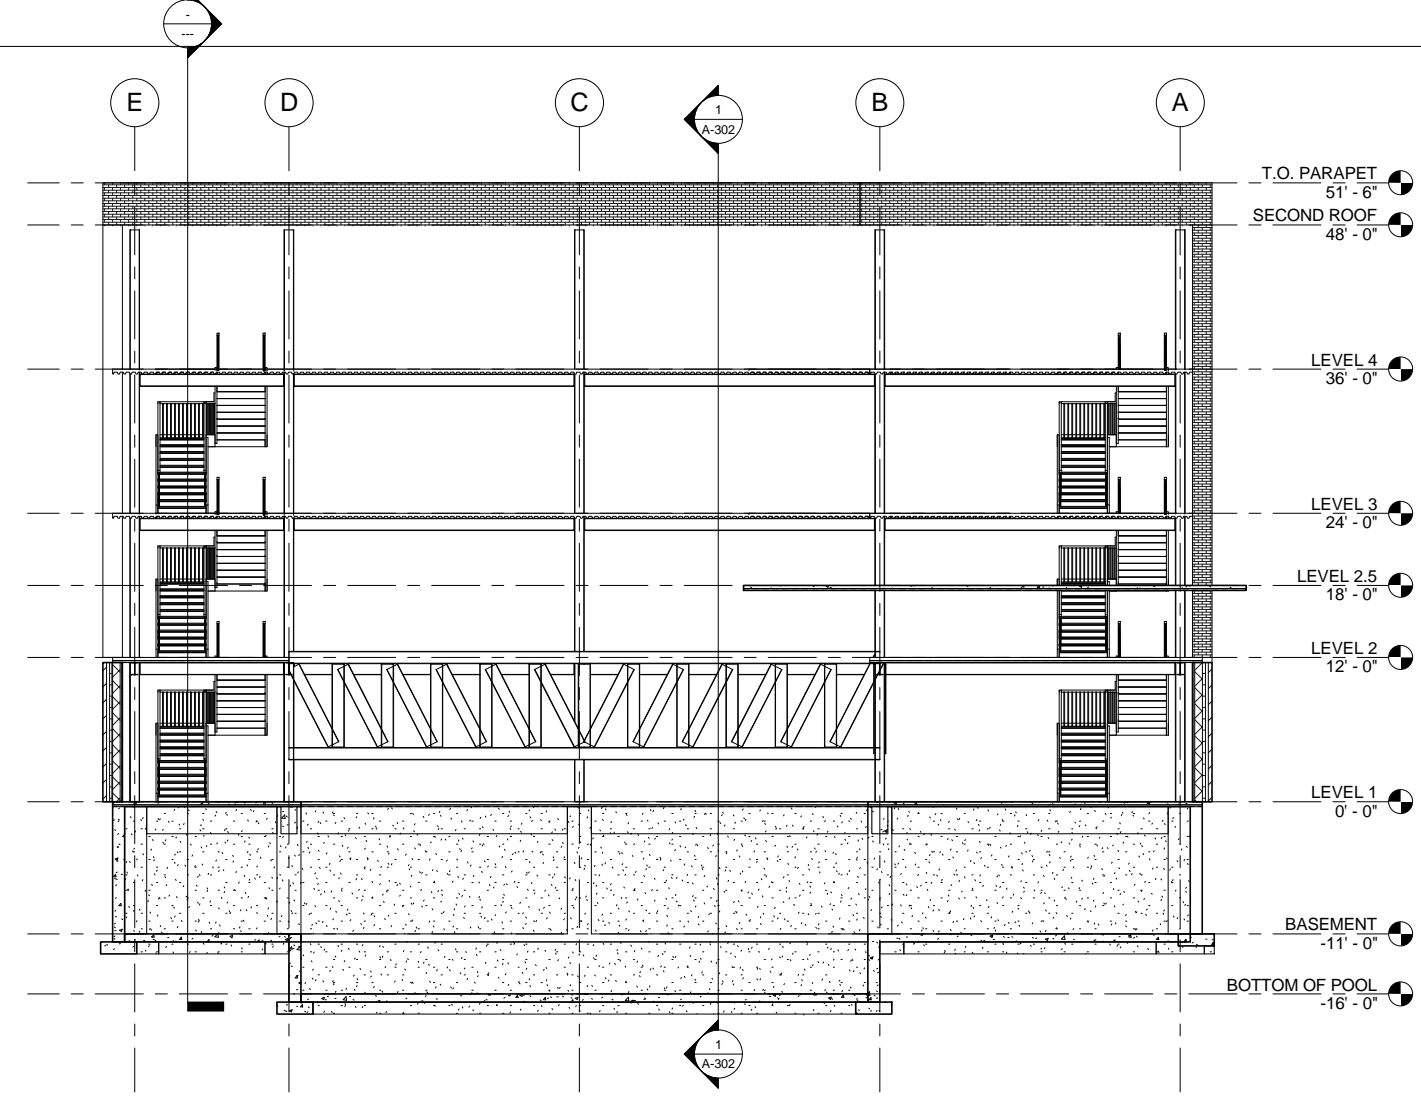

SECTION 2
1/8" = 1'-0"

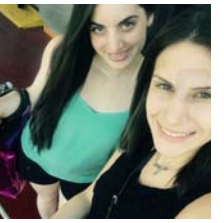

Taylor Marie Hernandez


No.	Description	Date

JAY STREET HEALTH CLUB SECTIONS


Project number: 1708
 Date: 3/19/17
 Drawn by: TMH
 Checked by: P. KING

A-303


Scale: 1/8" = 1'-0"

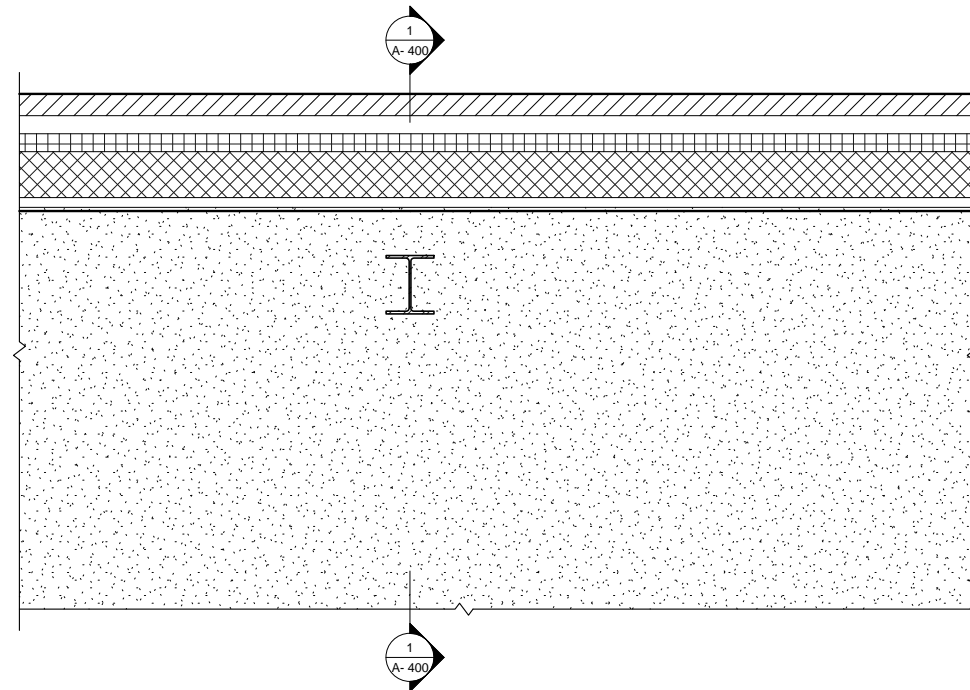

② LEVEL 1- PLAN @ WALL
3/4" = 1'-0"

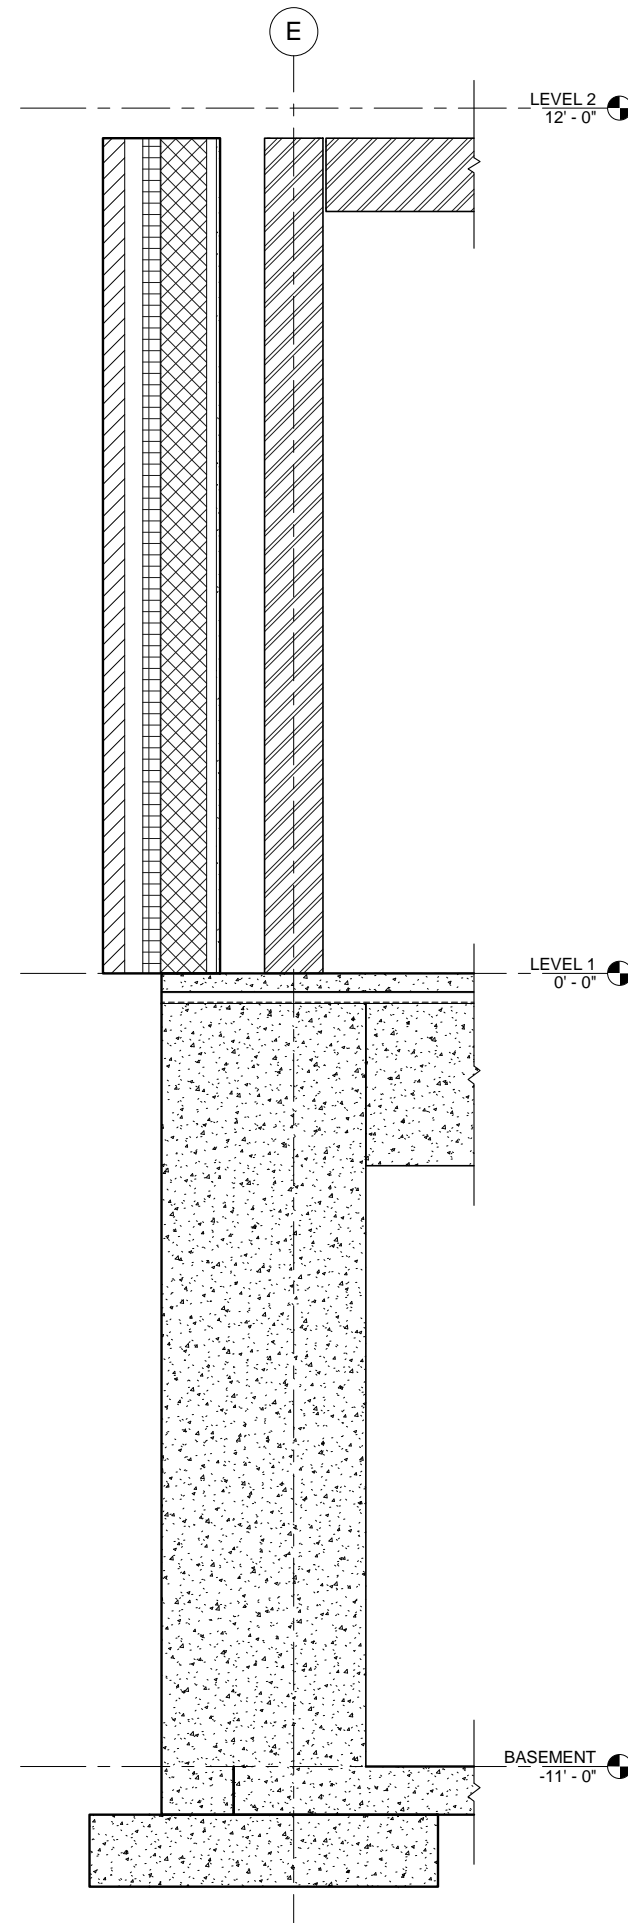

① WALL SECTION
3/4" = 1'-0"

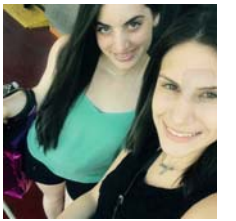

Taylor Marie Hernandez

No.	Description	Date


JAY STREET HEALTH CLUB

WALL SECTION/ ELEVATION


Project number	1708
Date	3/19/17
Drawn by	TMH
Checked by	P. KING

A- 400

Scale 3/4" = 1'-0"

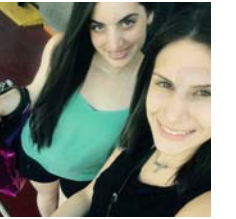

Taylor Marie Hernandez

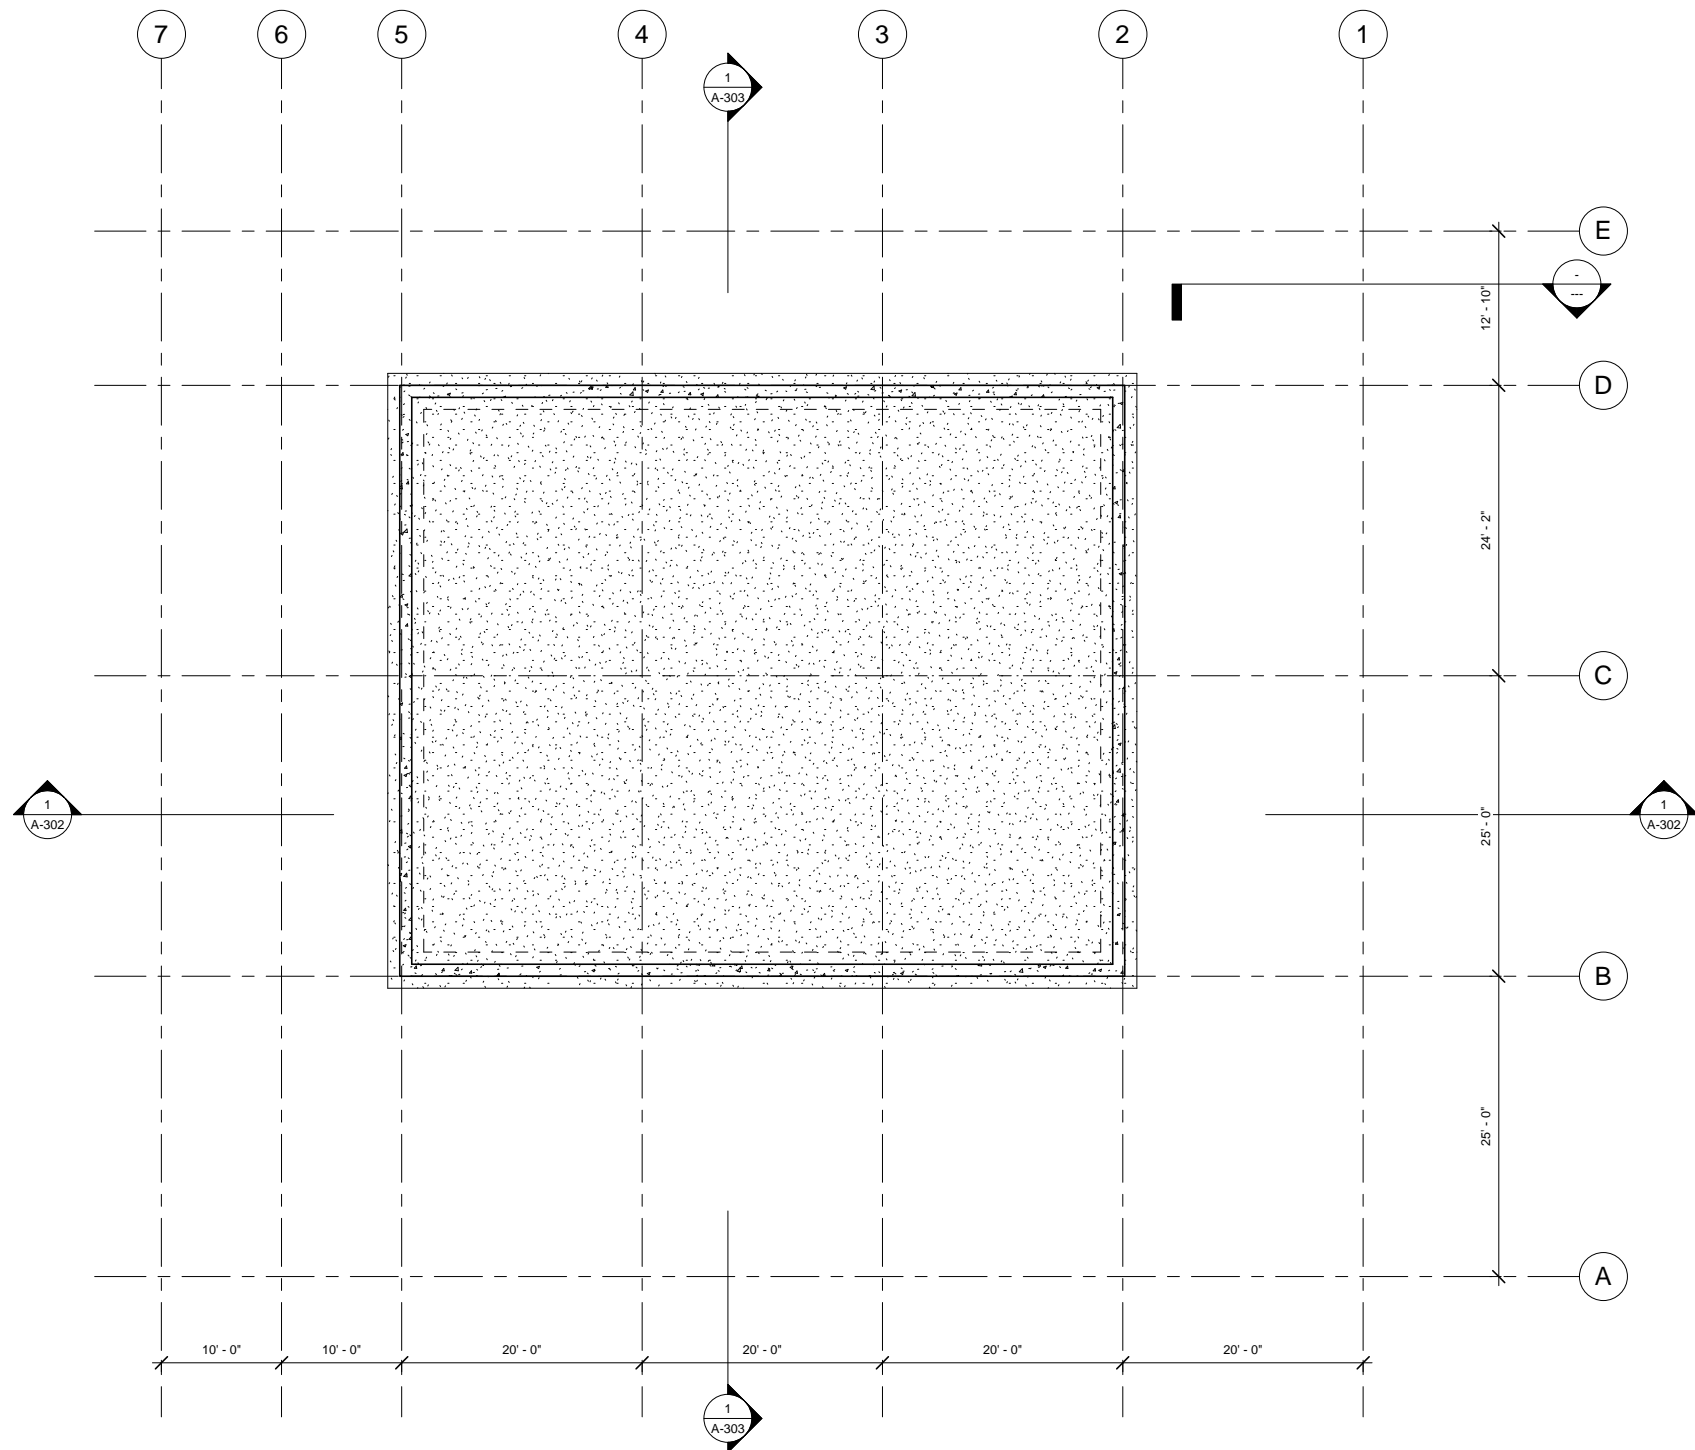


1 BOTTOM OF POOL
1/8" = 1'-0"

No.	Description	Date


**JAY STREET HEALTH CLUB
BOTTOM OF POOL**

Project number	1708
Date	3/19/17
Drawn by	TMH
Checked by	P. KING

S-100
Scale 1/8" = 1'-0"

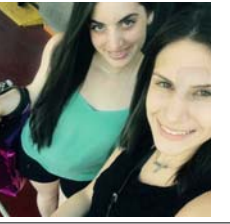

Taylor Marie Hernandez

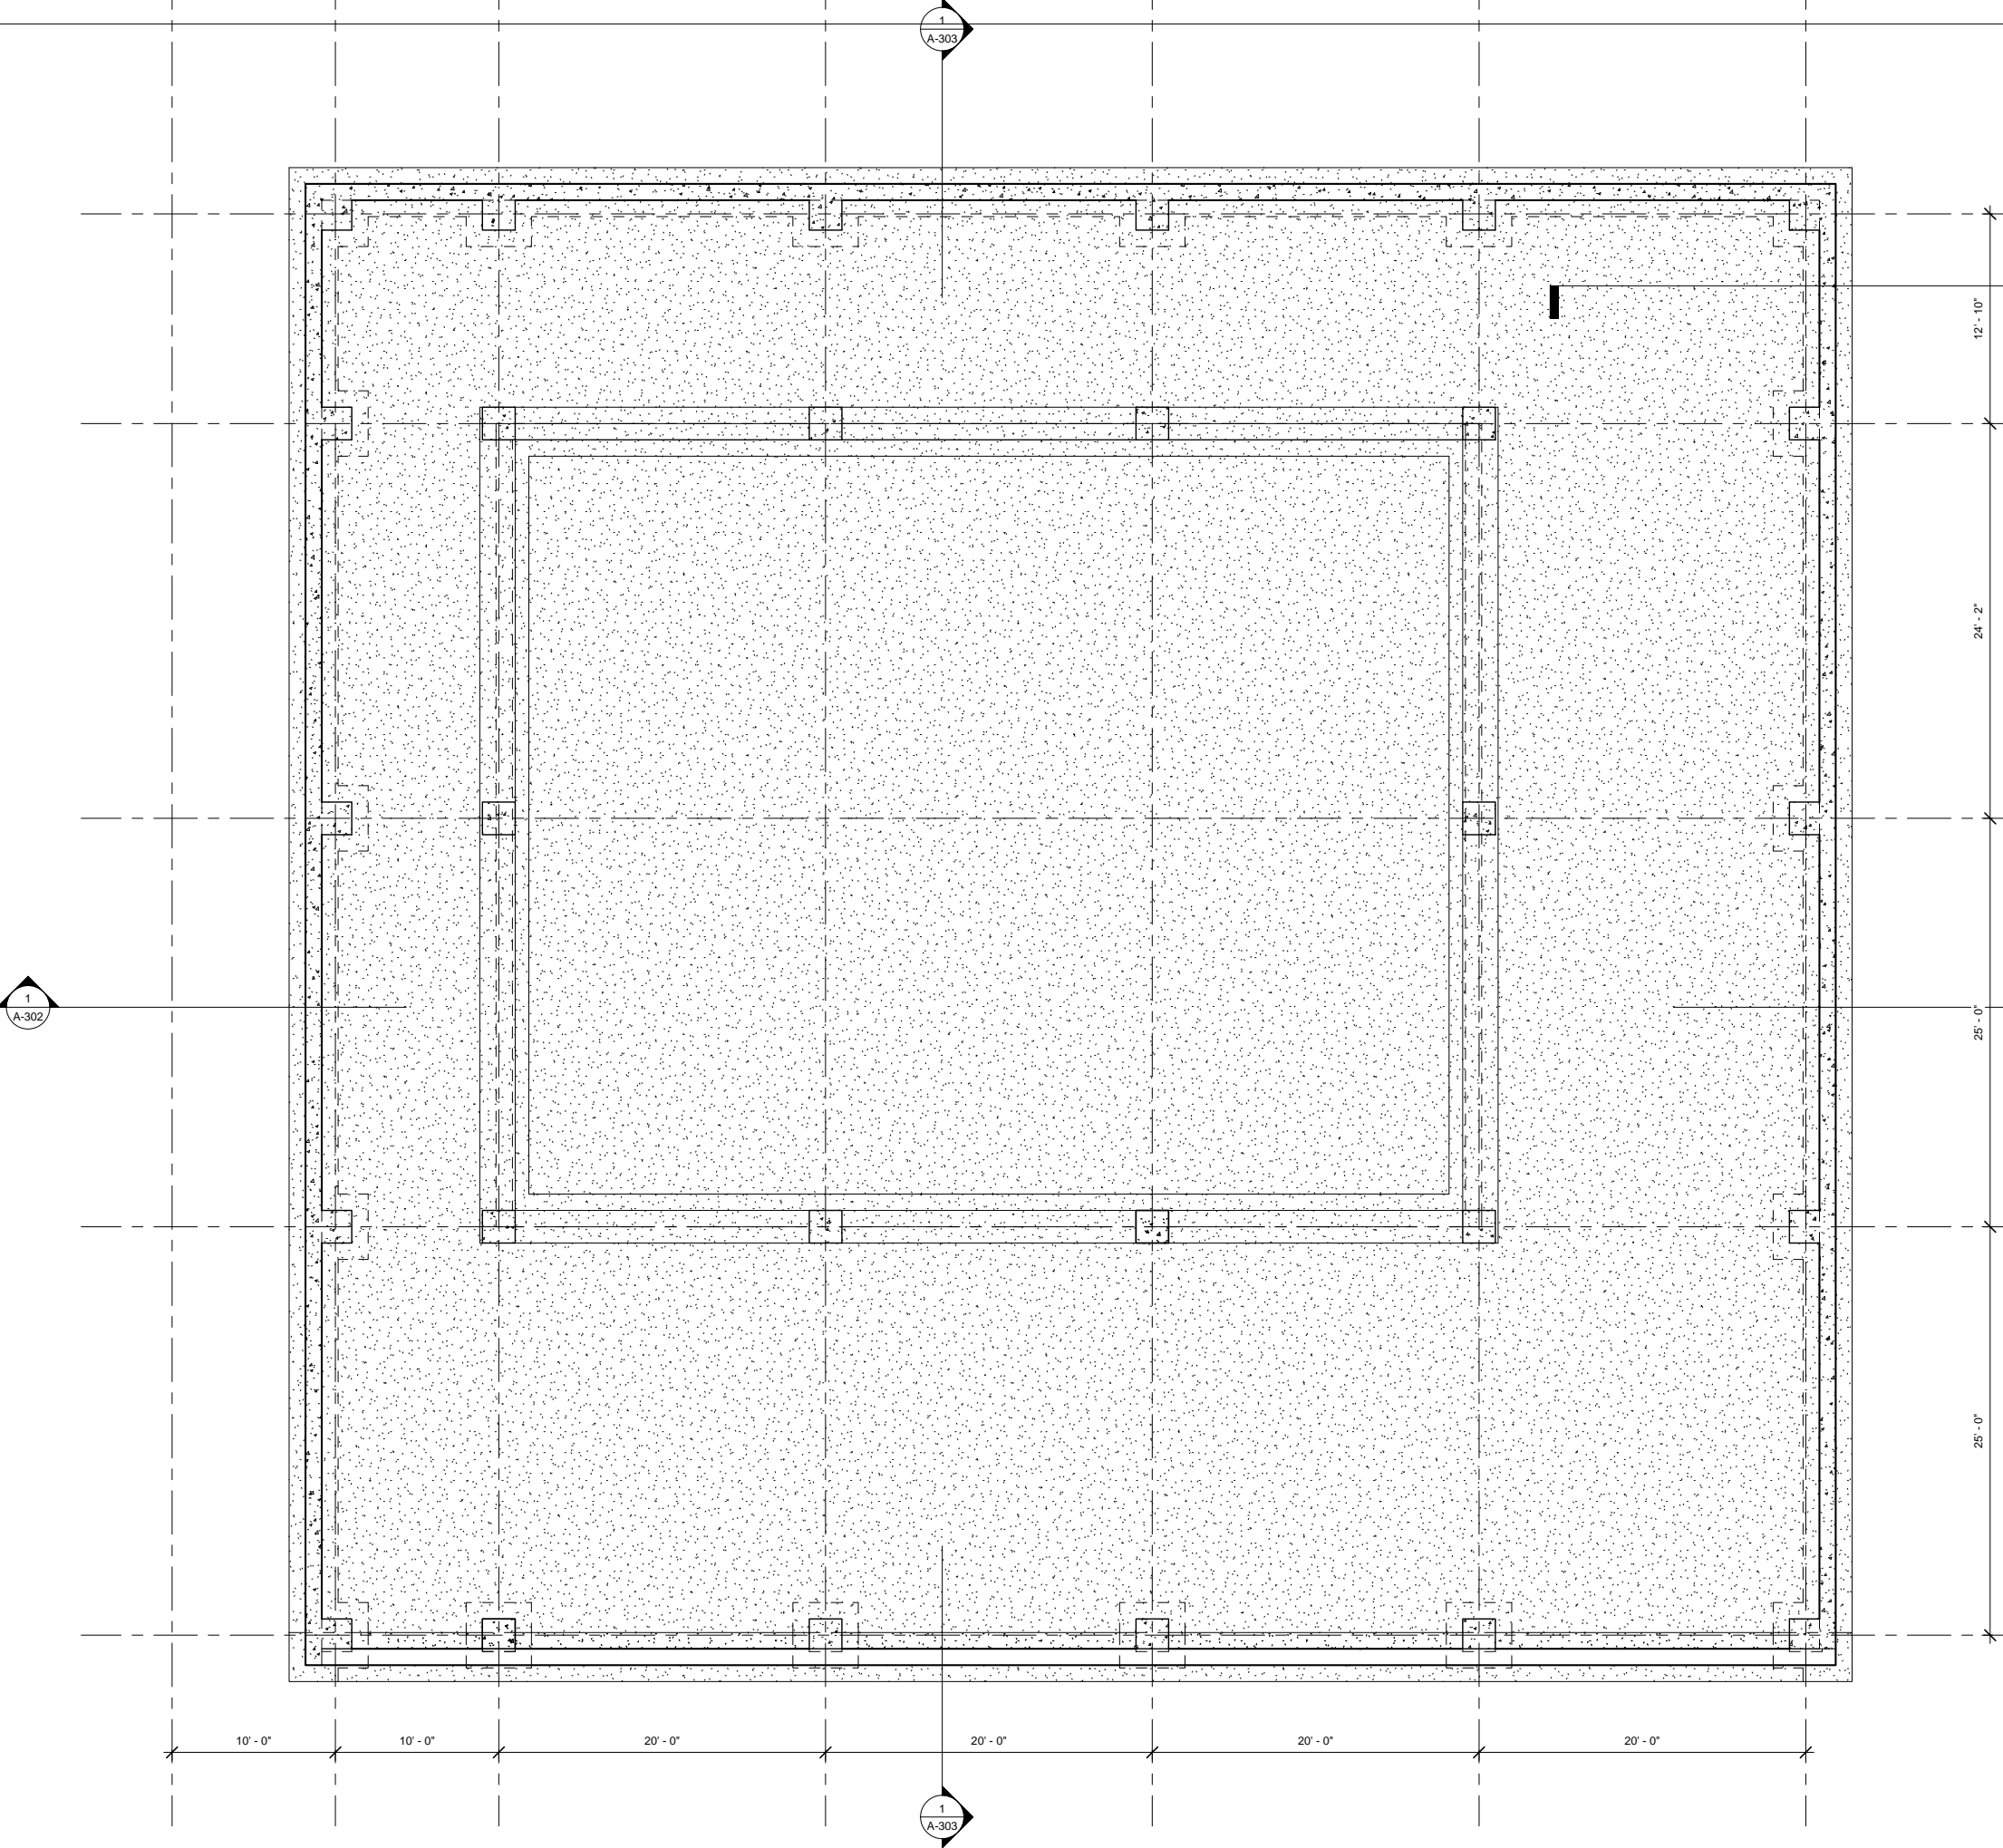

D

C

B


A

No.	Description	Date


JAY STREET HEALTH CLUB
CLUB
BASEMENT

Project number 1708
 Date 3/19/17
 Drawn by THM
 Checked by P.KING

S-101
 Scale 3/16" = 1'-0"

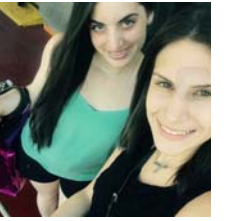

Taylor Marie Hernandez

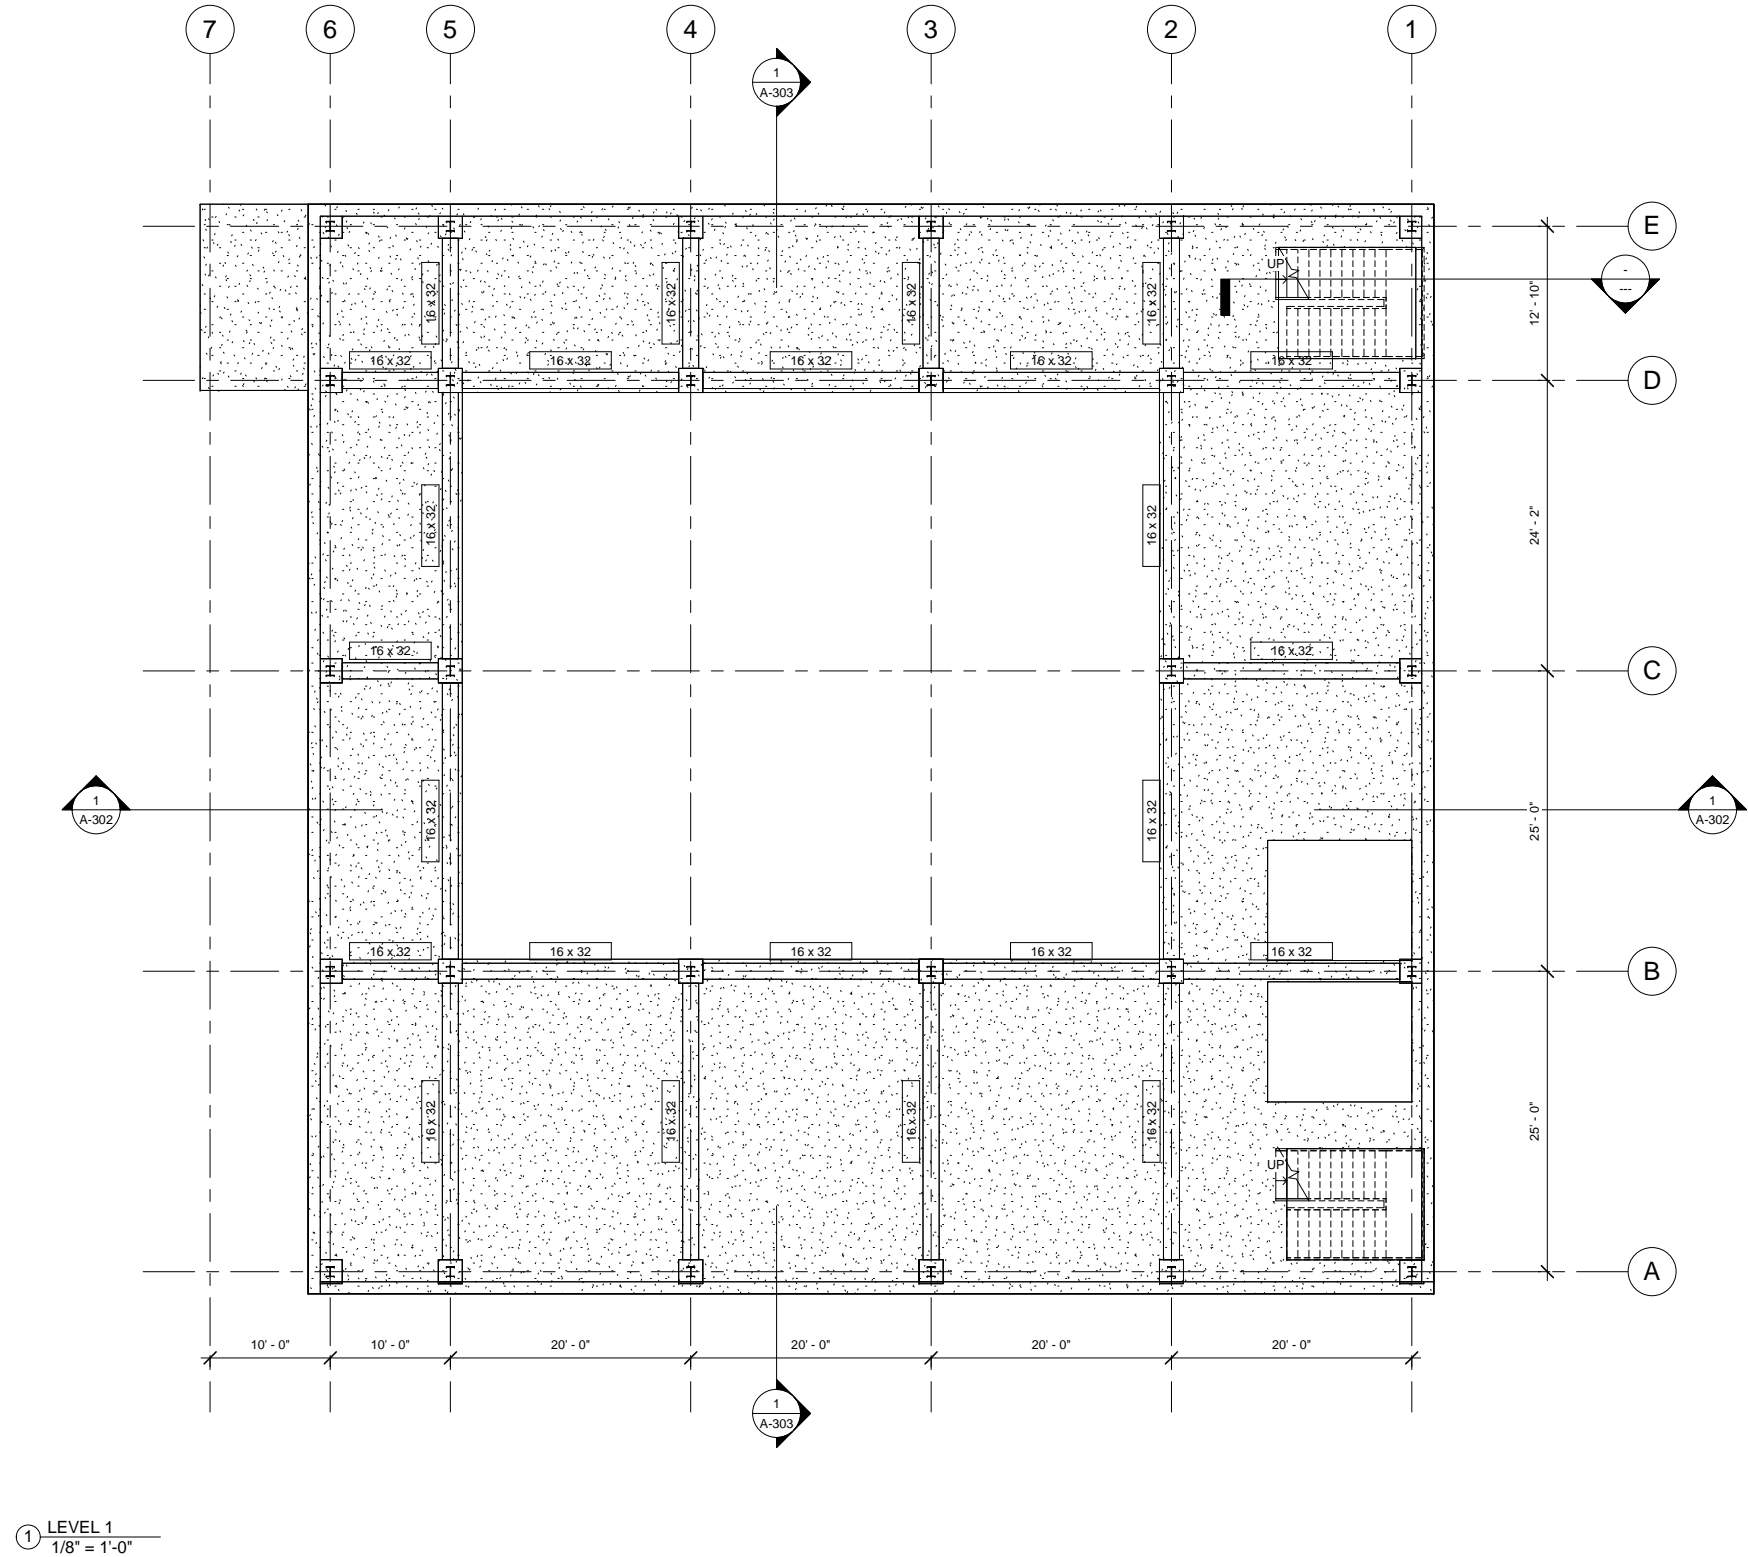

1 LEVEL 1
1/8" = 1'-0"


No.	Description	Date

JAY STREET HEALTH CLUB LEVEL 1


Project number	1708
Date	3/19/17
Drawn by	TMH
Checked by	P. KING

S-102

Scale 1/8" = 1'-0"

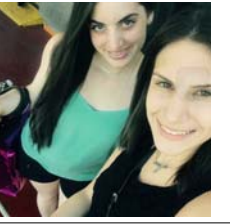

Taylor Marie Hernandez

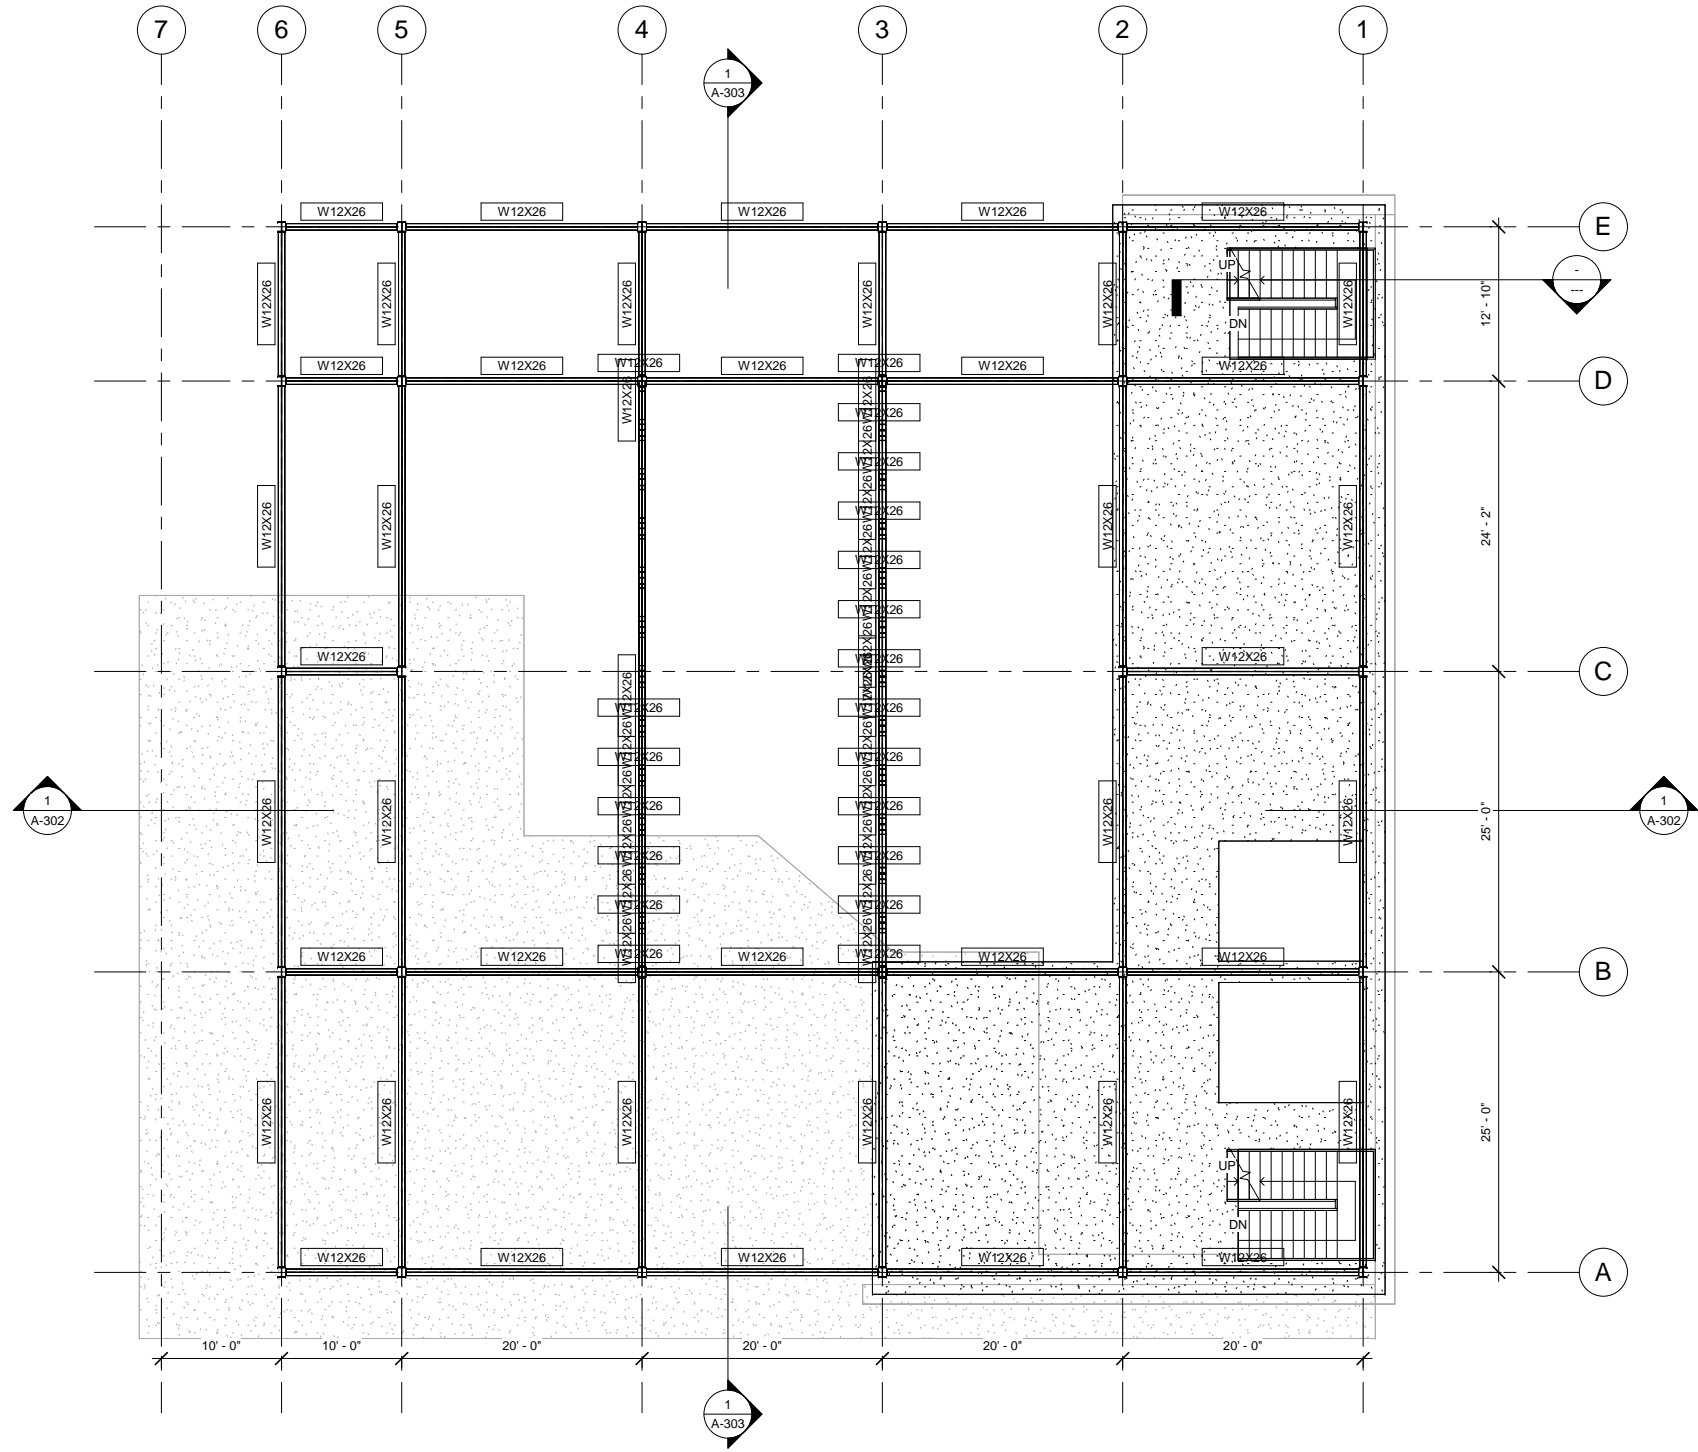

① LEVEL 2
1/8" = 1'-0"


No.	Description	Date

**JAY STREET HEALTH CLUB
LEVEL 2**


Project number	1708
Date	3/19/17
Drawn by	TMH
Checked by	P. KING

S-103

Scale 1/8" = 1'-0"

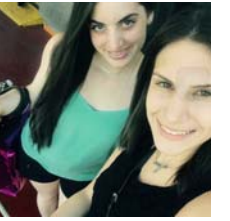

Taylor Marie Hernandez

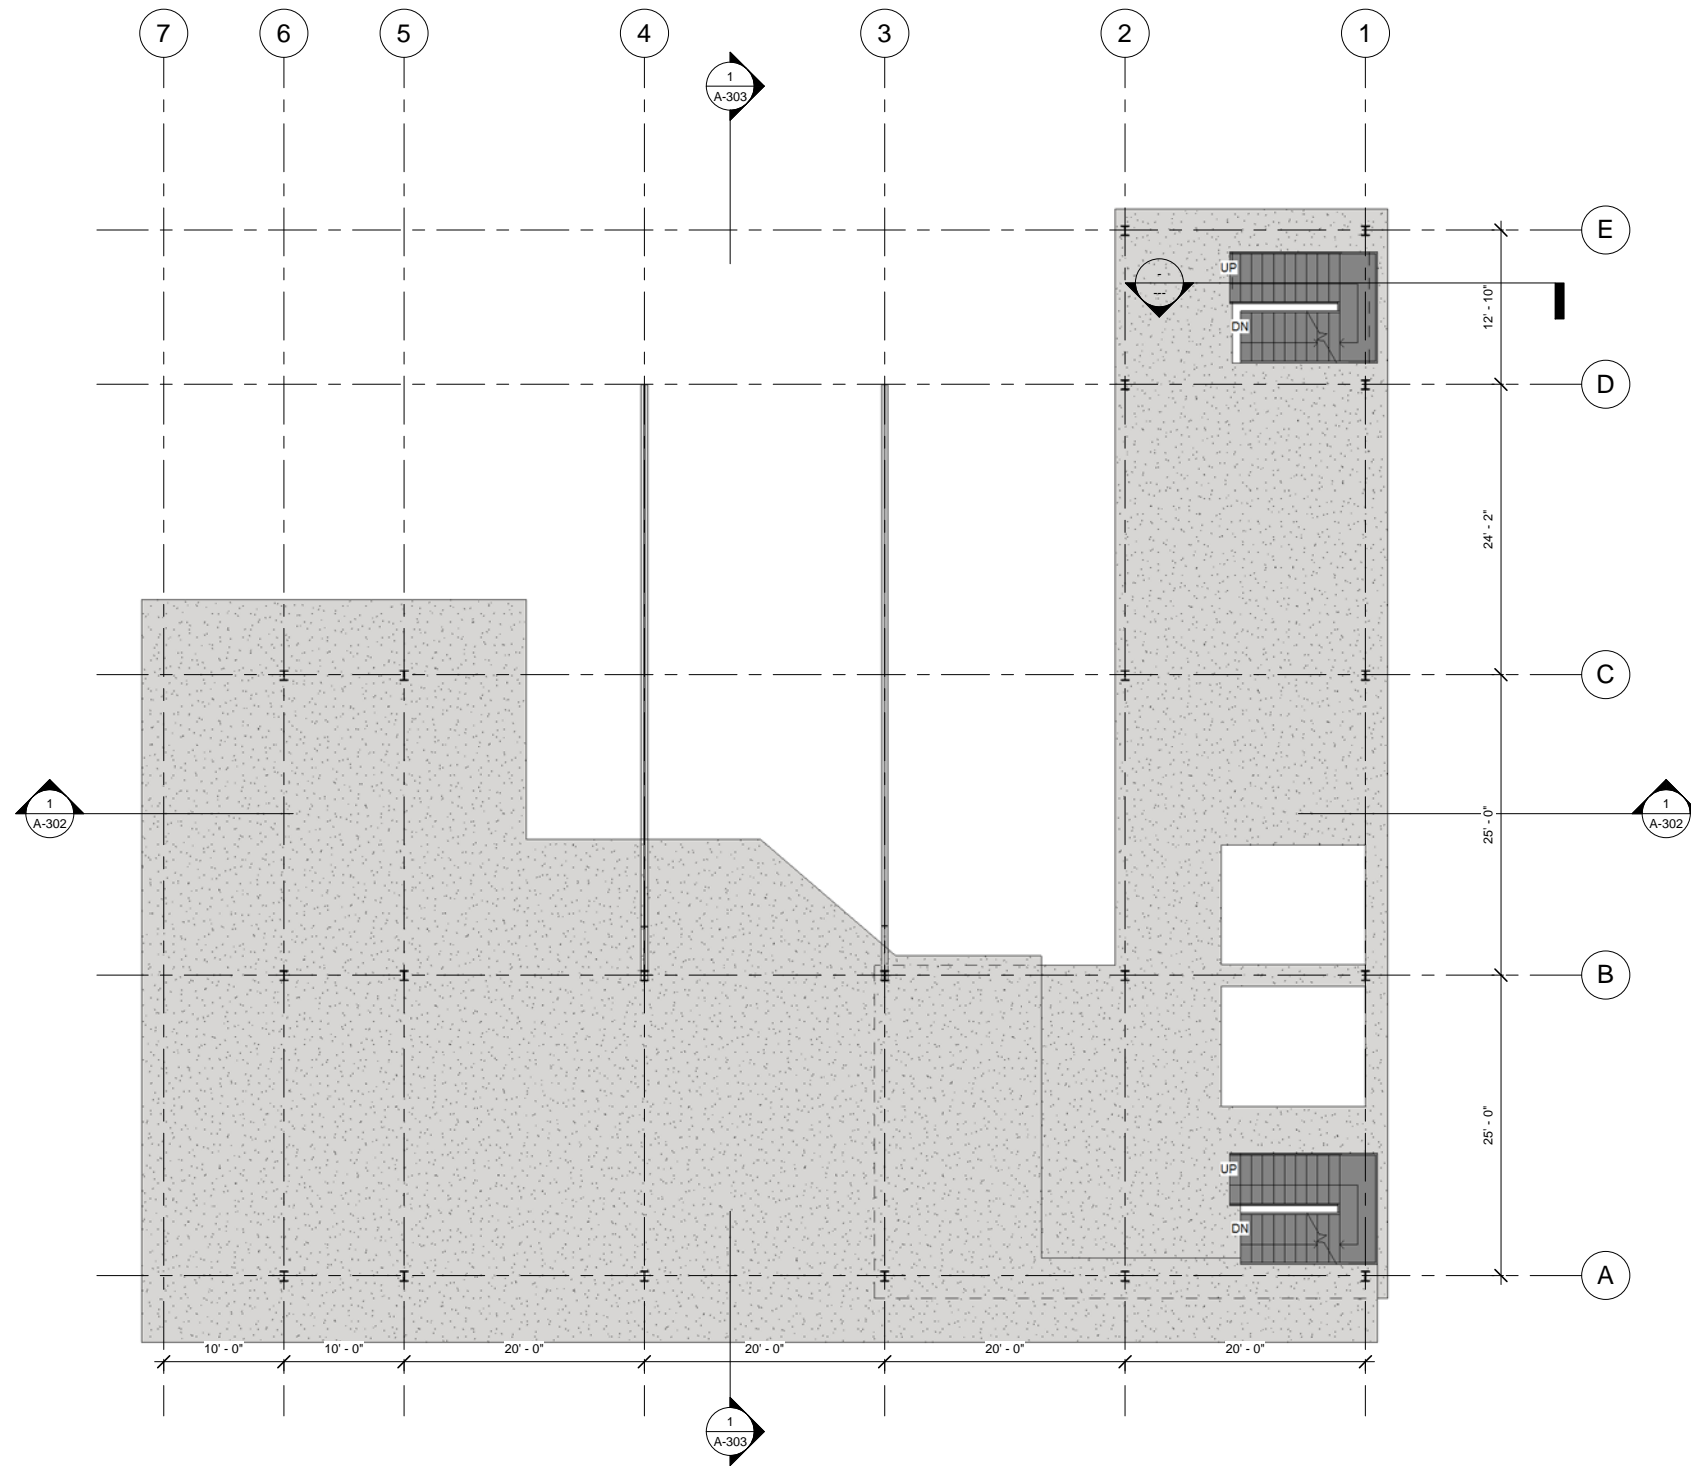

① LEVEL 2.5
1/8" = 1'-0"

No.	Description	Date


JAY STREET HEALTH CLUB

LEVEL 2.5


Project number	1708
Date	3/19/17
Drawn by	TMH
Checked by	P. KING

S-104

Scale 1/8" = 1'-0"

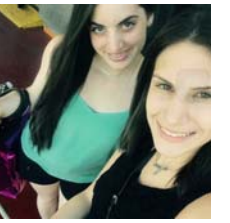

Taylor Marie Hernandez

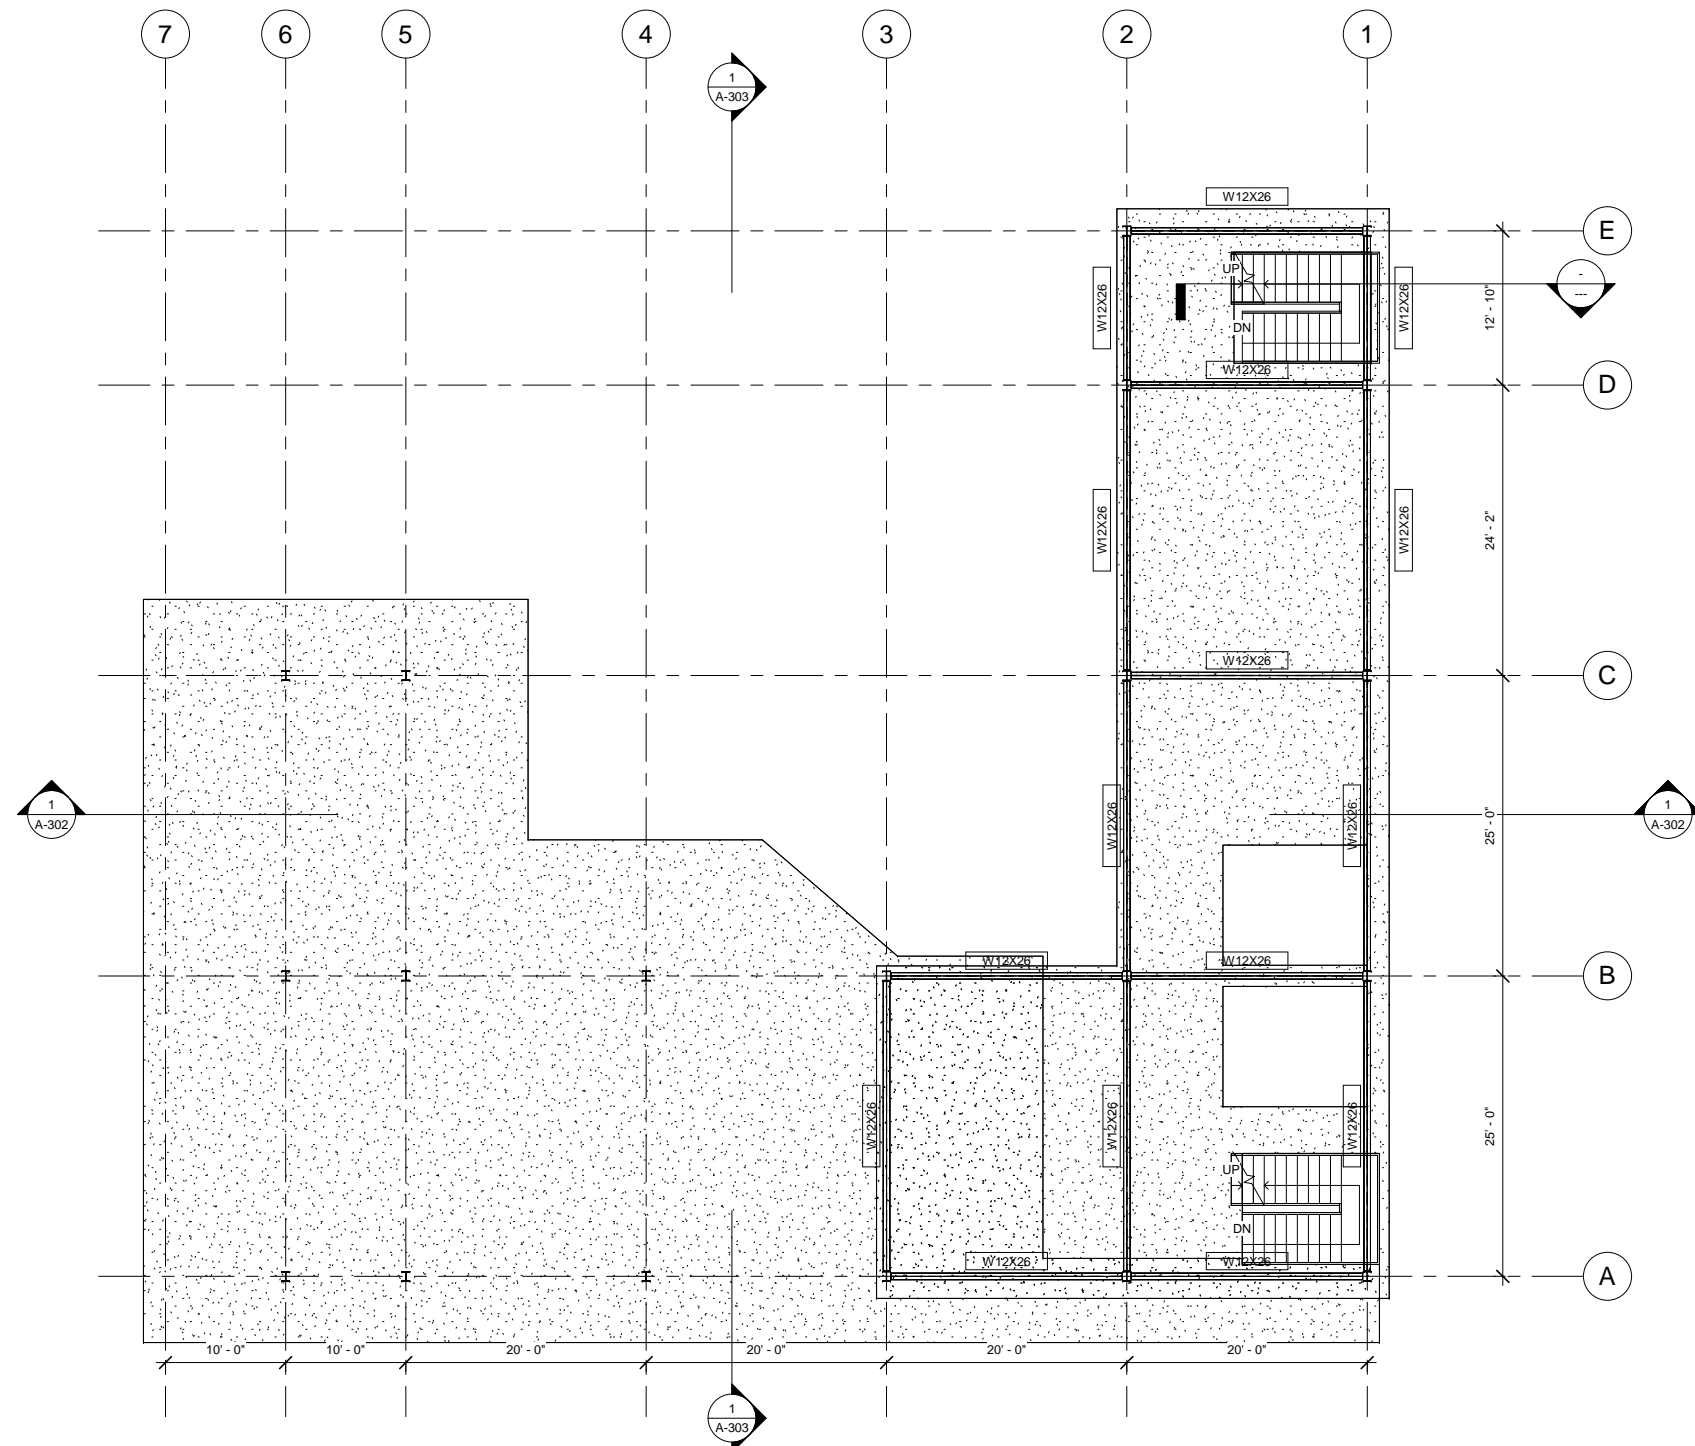


① LEVEL 3
1/8" = 1'-0"

No.	Description	Date

**JAY STREET HEALTH CLUB
LEVEL 3**

Project number 1708
 Date 3/19/17
 Drawn by TMH
 Checked by P. KING

S-105
 Scale 1/8" = 1'-0"

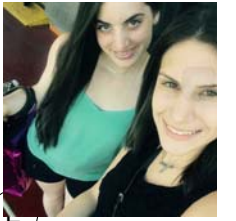

Taylor Marie Hernandez

D

C



No.	Description	Date

B


**JAY STREET HEALTH CLUB
LEVEL 4**


A

Project number	1708
Date	3/19/17
Drawn by	TMH
Checked by	P. KING


S-106

Scale 3/16" = 1'-0"

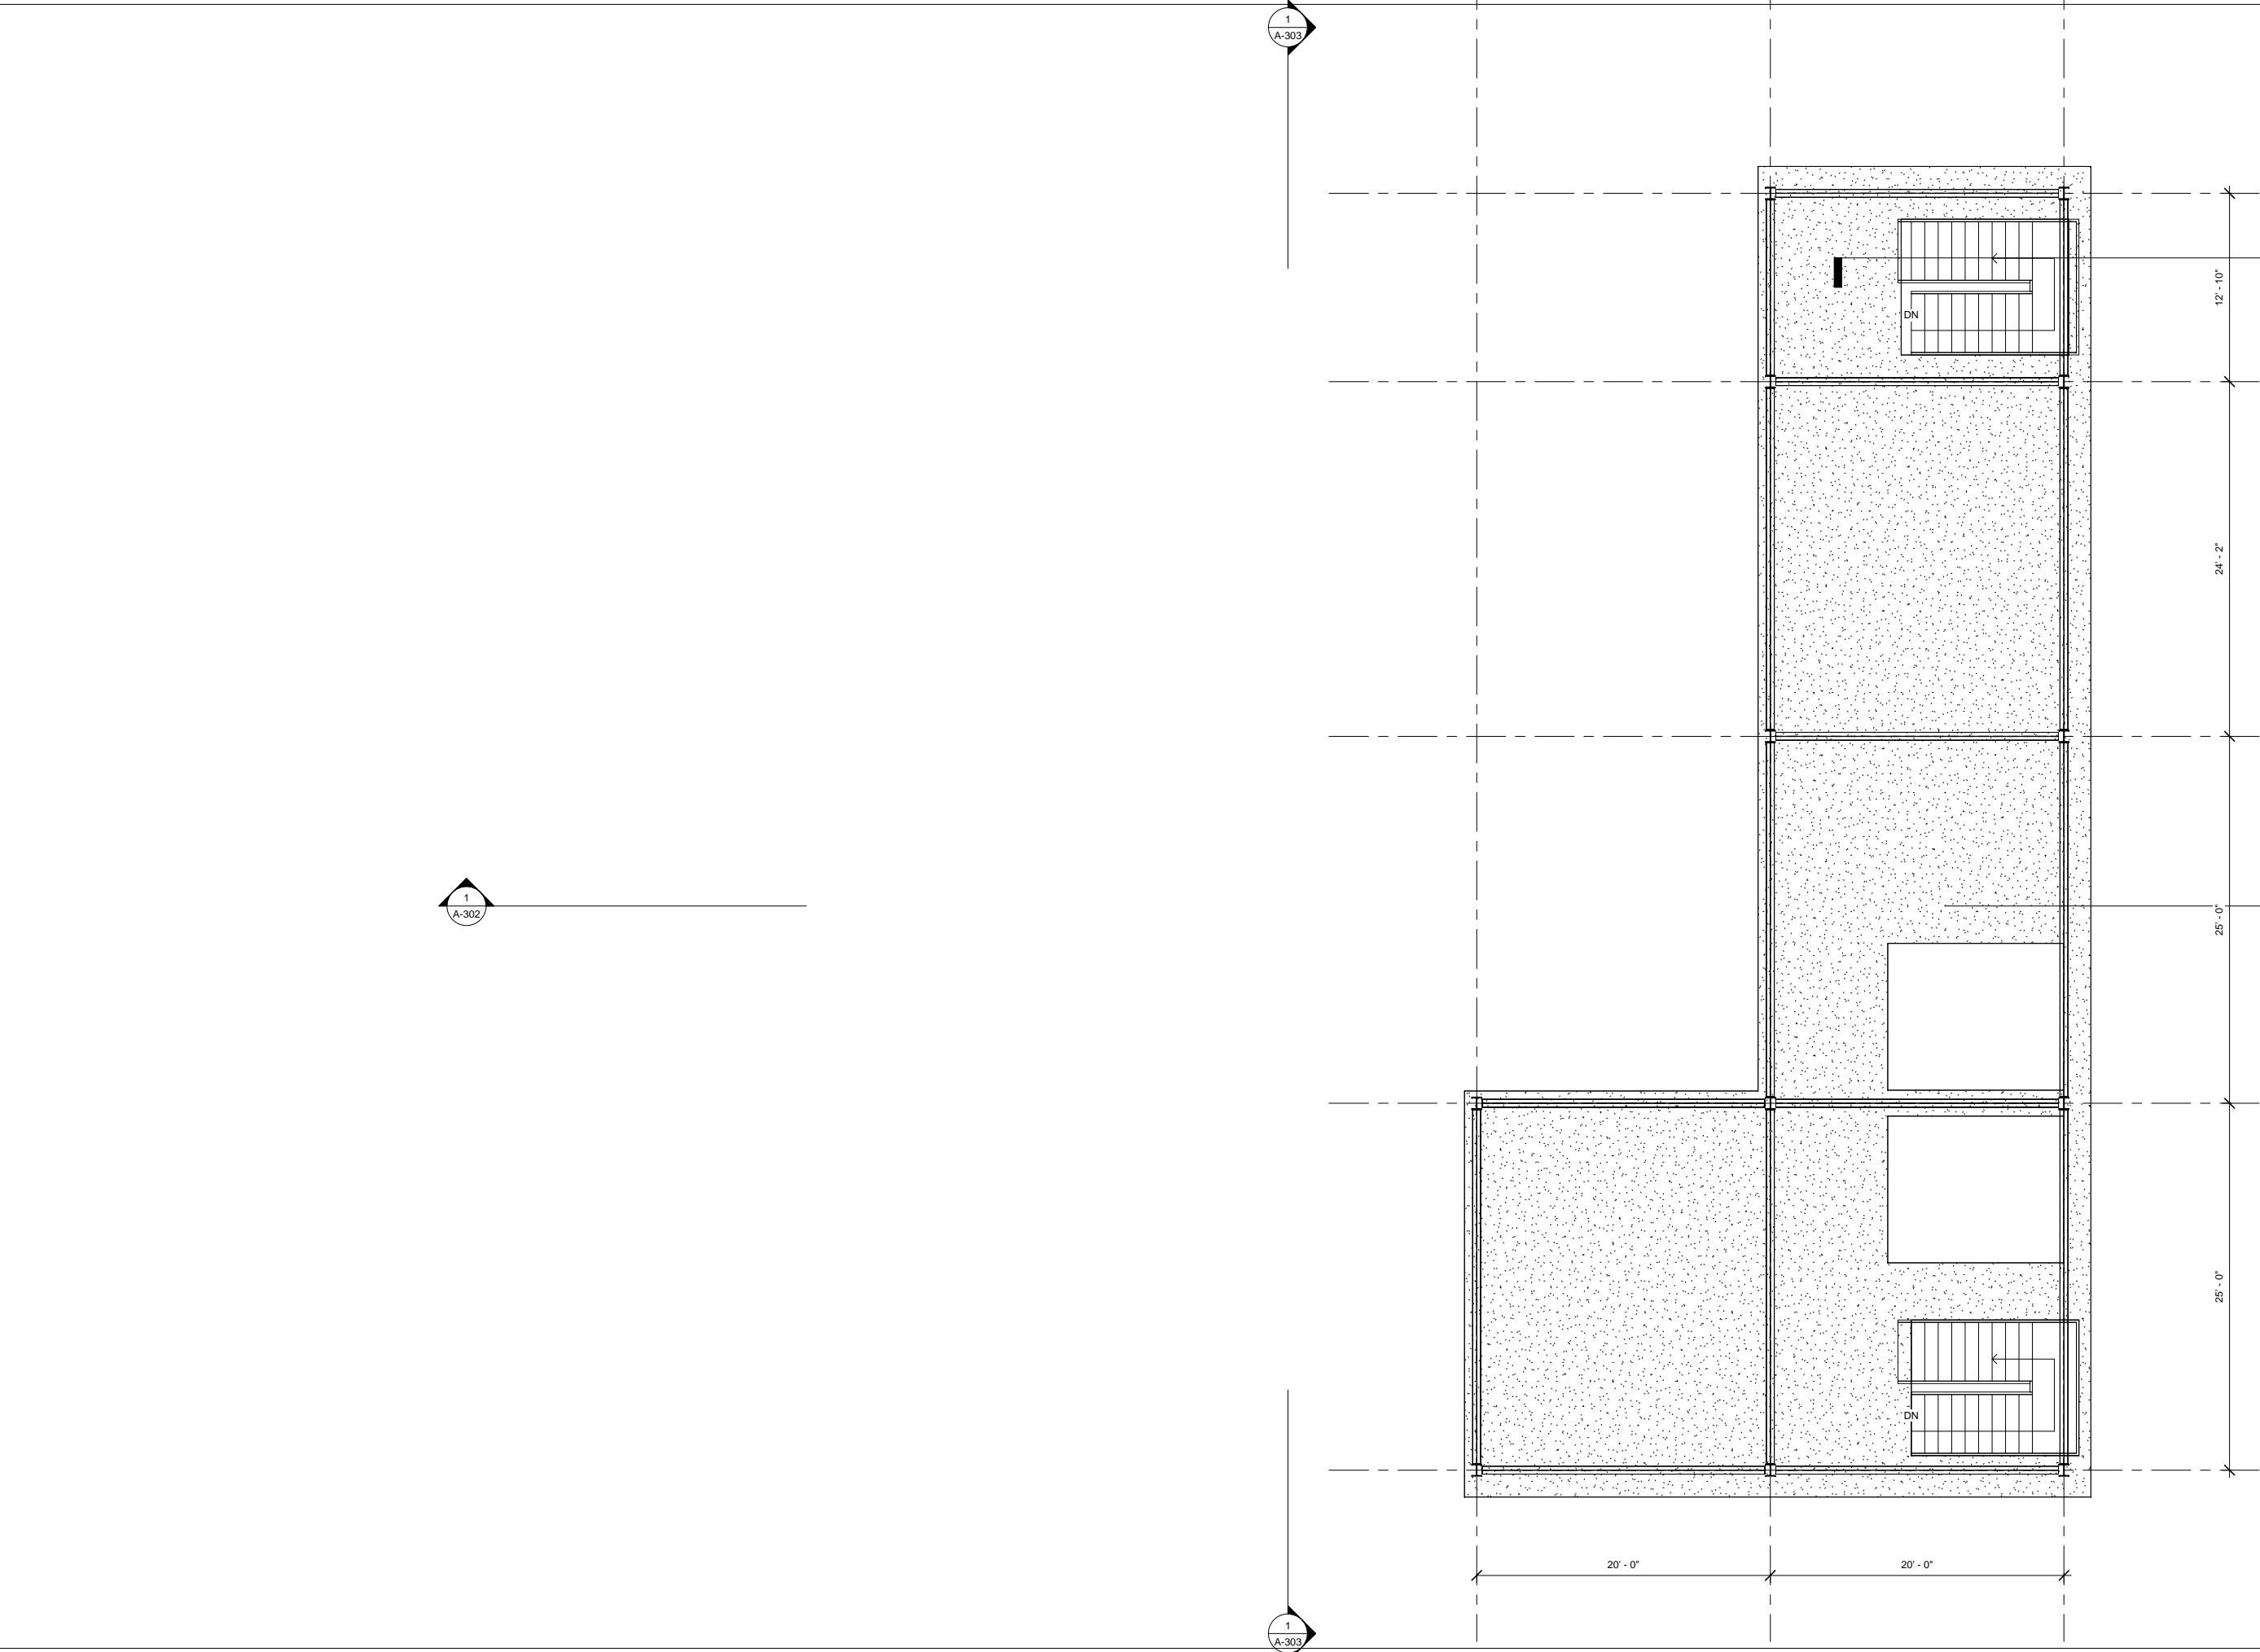

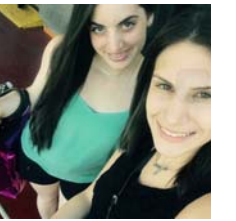

Taylor Marie Hernandez

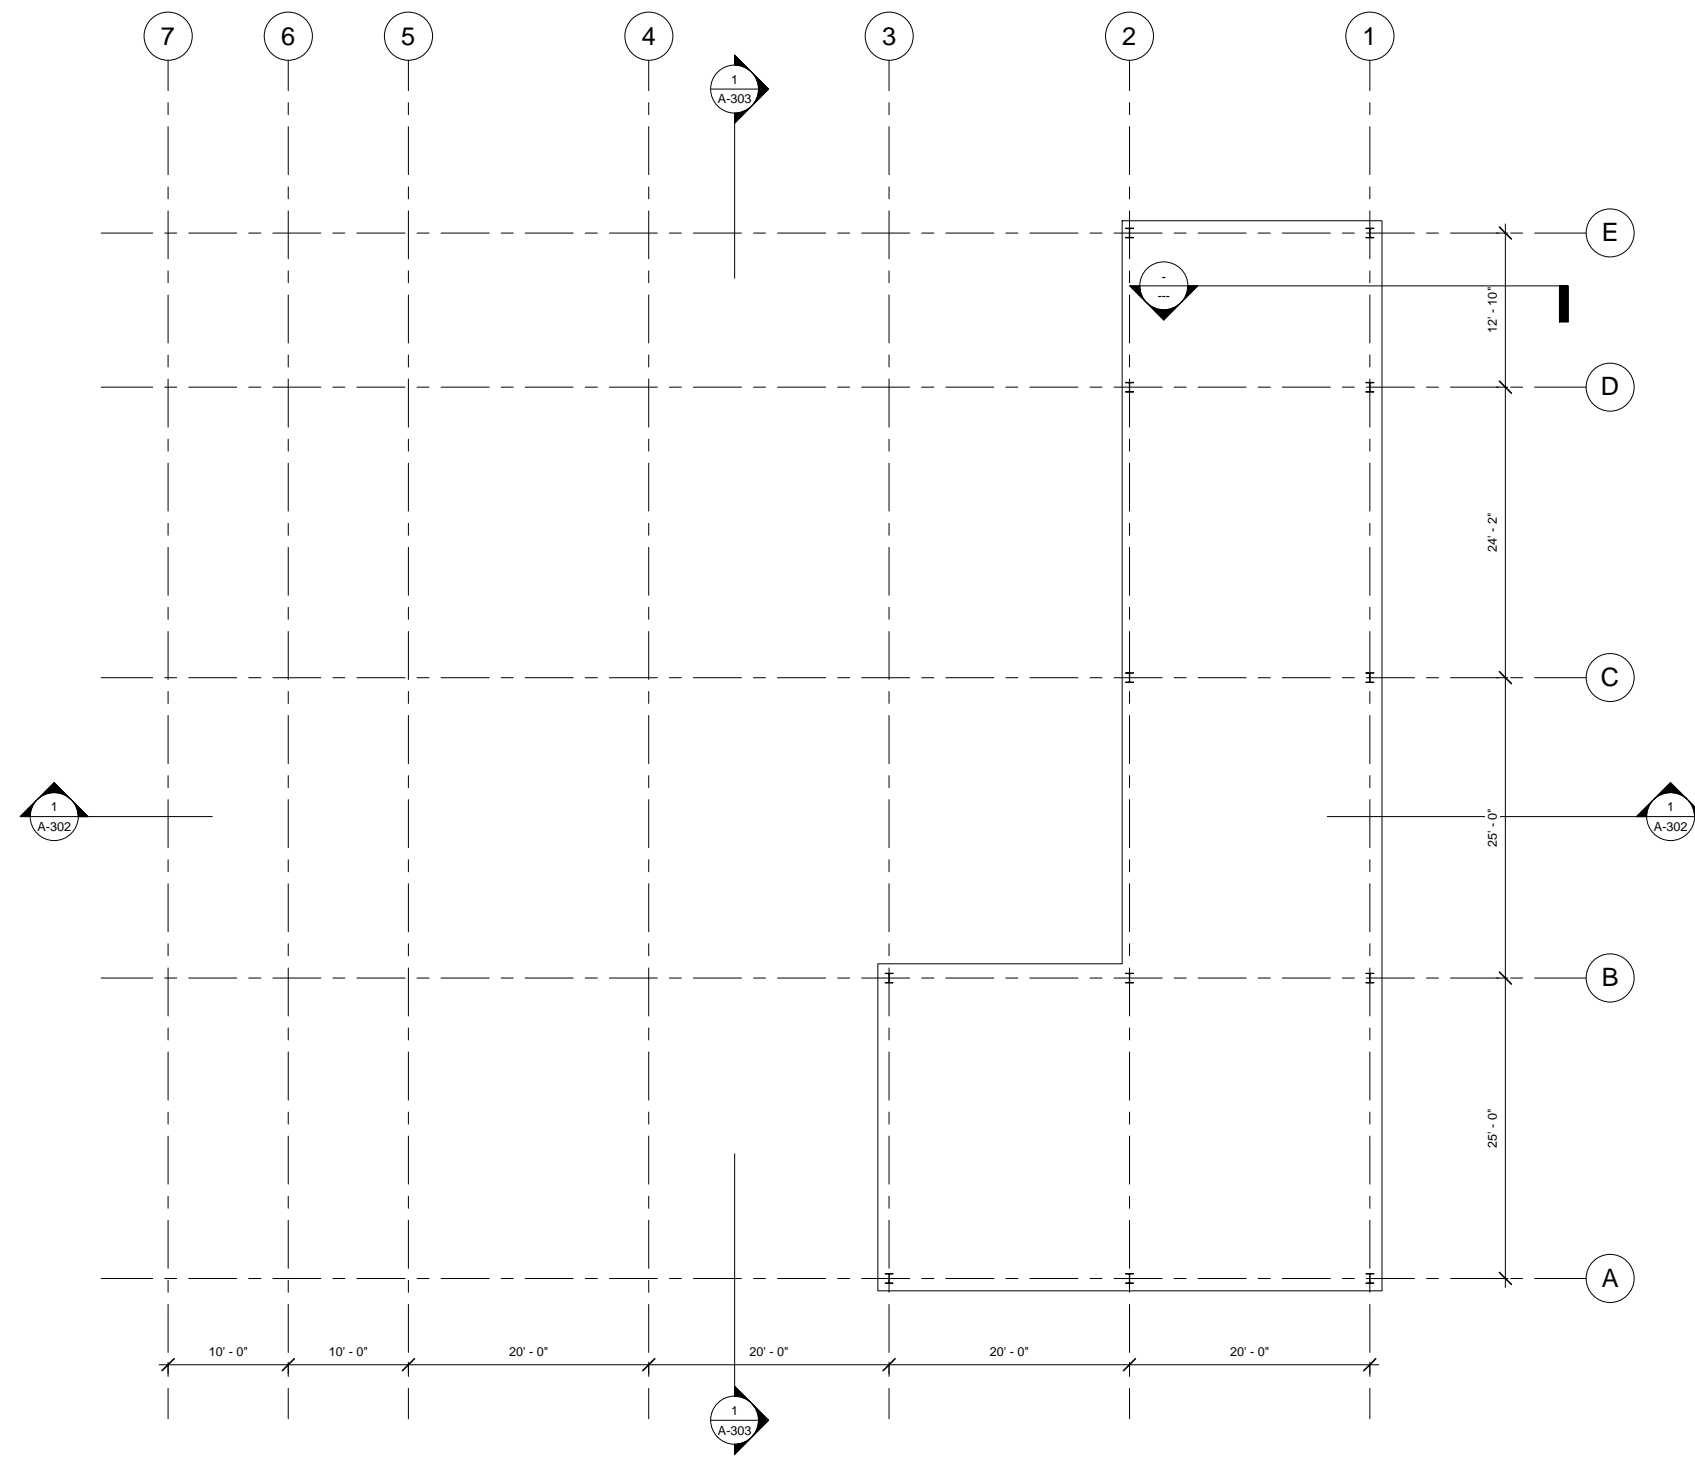

① SECOND ROOF
1/8" = 1'-0"

No.	Description	Date

JAY STREET HEALTH CLUB ROOF

Project number	1708
Date	3/19/17
Drawn by	TMH
Checked by	P. KING

S-107

Scale 1/8" = 1'-0"