
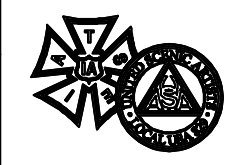



F2M	
New York Stage and Film	
Directed By: Maria Mileaf	Scene Design By: Neil Patel
PAGE: 1	GROUND PLAN & SECTION AA
Scale: 1/2" = 1'-0"	Drawn By: YOON CHOI
06/10/2011	SD: 2067
FROM THE STUDIO OF NEIL PATEL 17 West 20th St., #6, New York, NY, 10011 C. 917.714.8704 / neilpatel@mac.com	



F2M		
New York Stage and Film		
Directed By: Maria Mileaf		Scene Design By: Neil Patel
PAGE: 2	Front Elevation	OF: 6
Scale: 1/2" = 1'-0"		Drawn By: YOON CHOI
06/10/2011	SD: 2067	FROM THE STUDIO OF NEIL PATEL 17 West 20th St., #6, New York, NY 10011 C. 917.714.8704 / neilpatel@mac.com










F2M		
New York Stage and Film		
Directed By: Maria Mileaf		Scene Design By: Neil Patel
PAGE: 3	DECK PLAN	OF: 6
Scale: 1/2" = 1'-0"		Drawn By: YOON CHOI
06/10/2011	FROM THE STUDIO OF NEIL PATEL 17 West 20th St., #6, New York, NY, 10011 C. 917.714.8704 / neilpatel@nyc.com	S.D. 2067

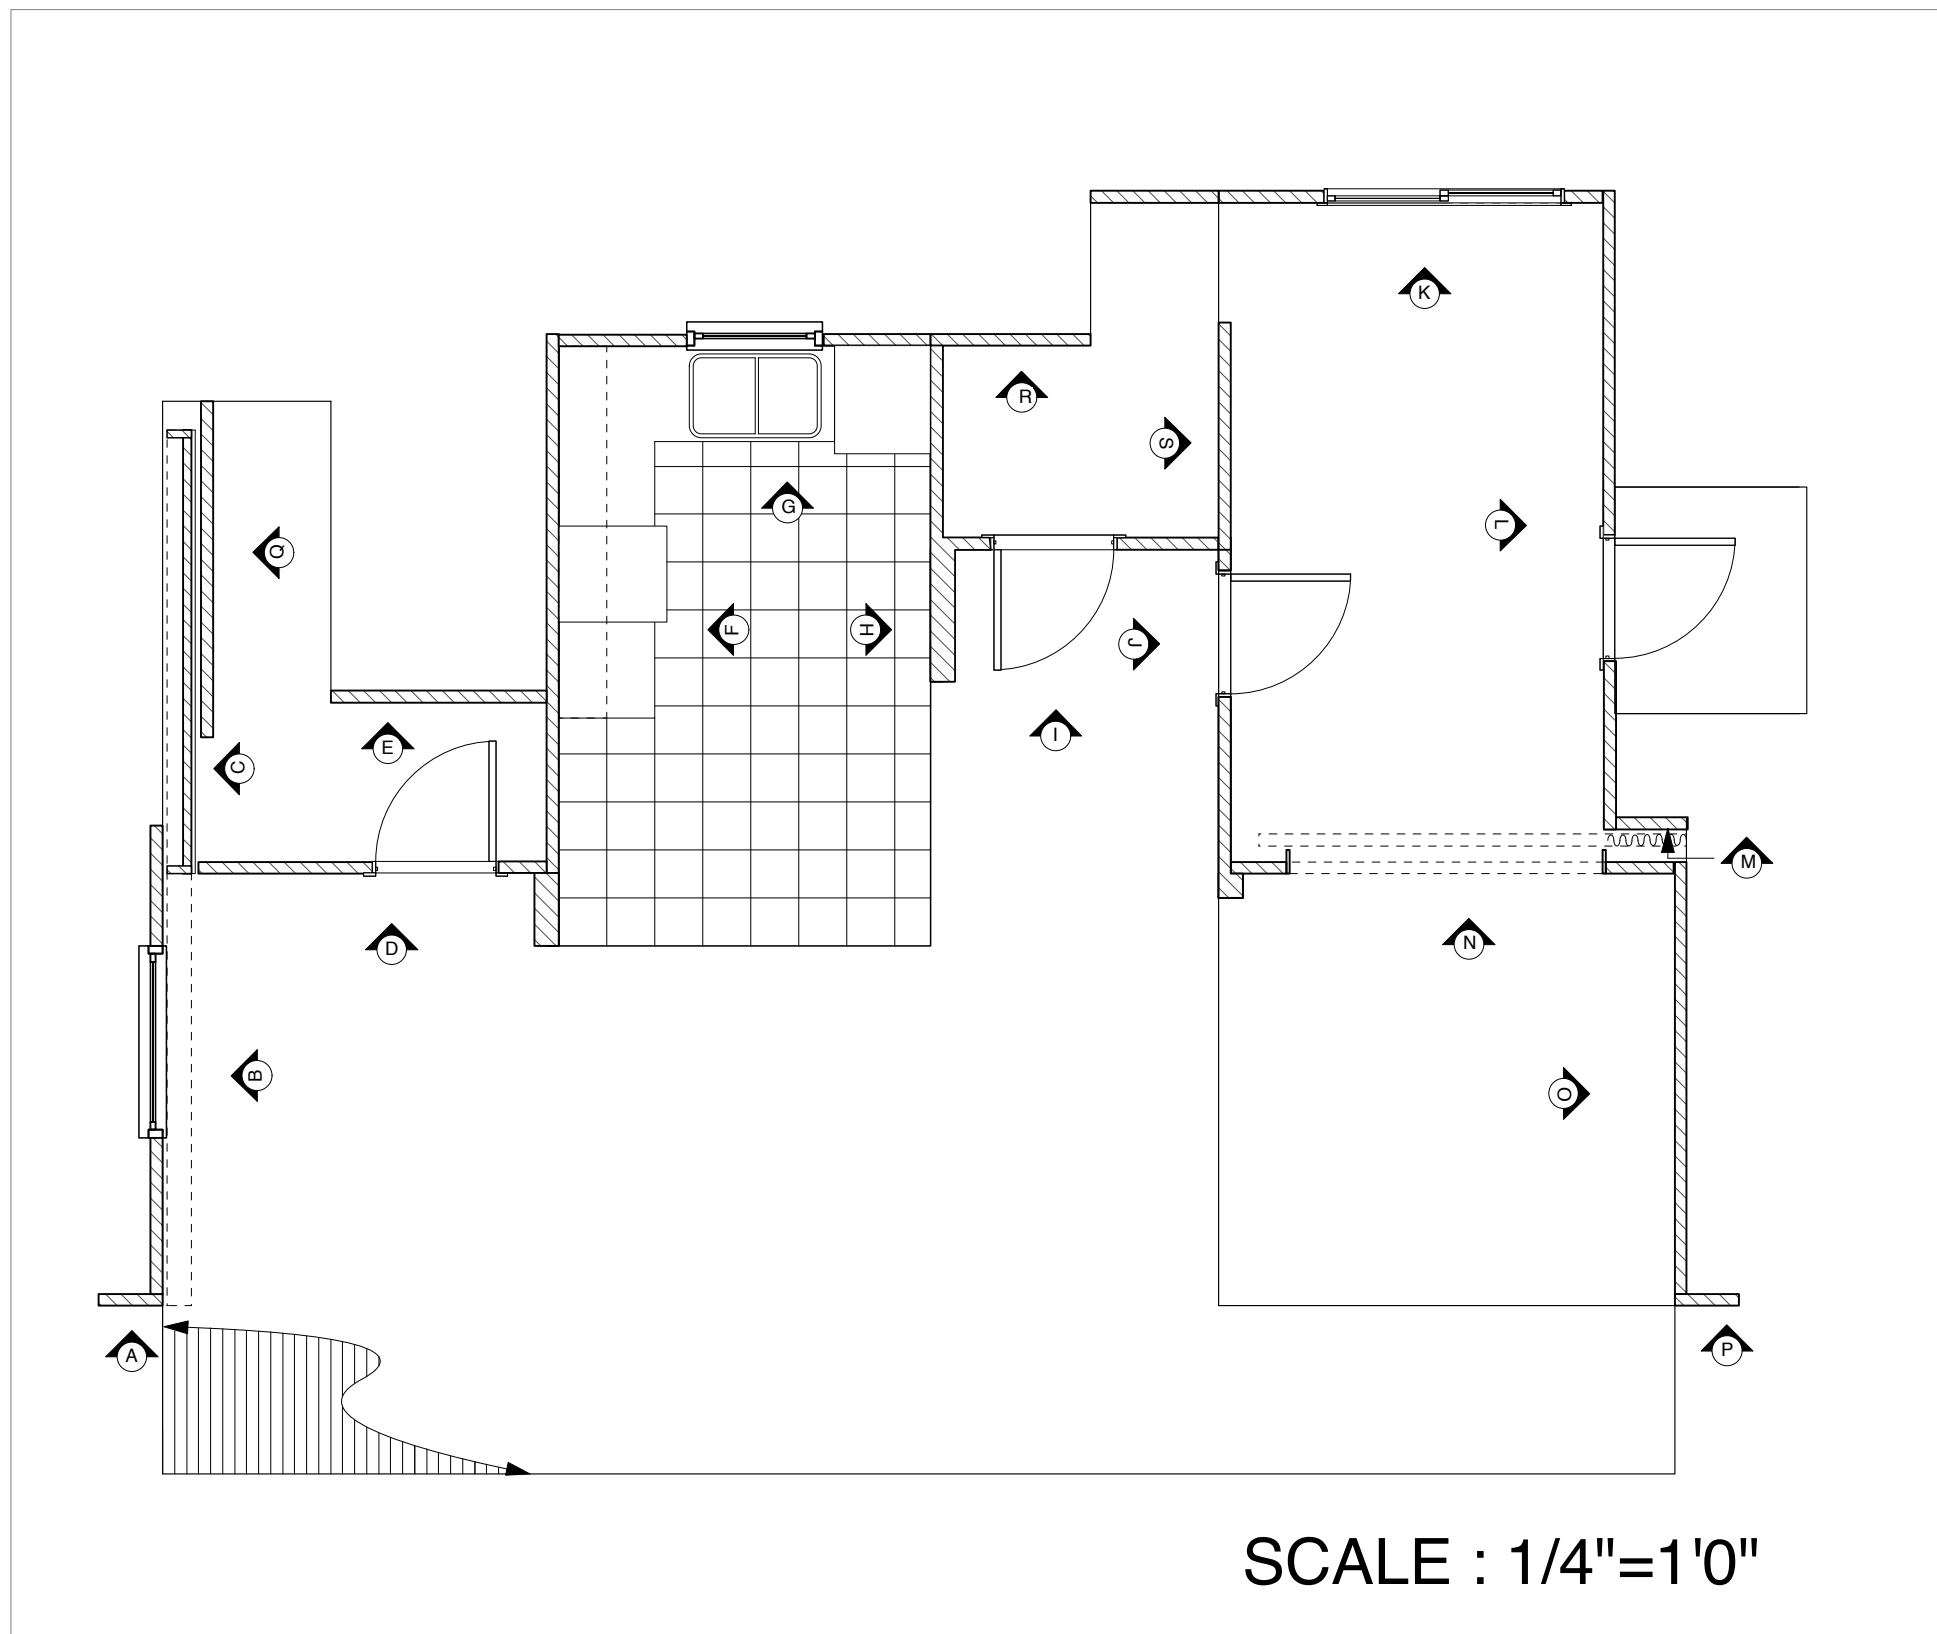


A VIEW A
RETURN WALL

B VIEW B
THERAPIST'S OFFICE WALL


C VIEW C
SLIDING PANEL APT WALL

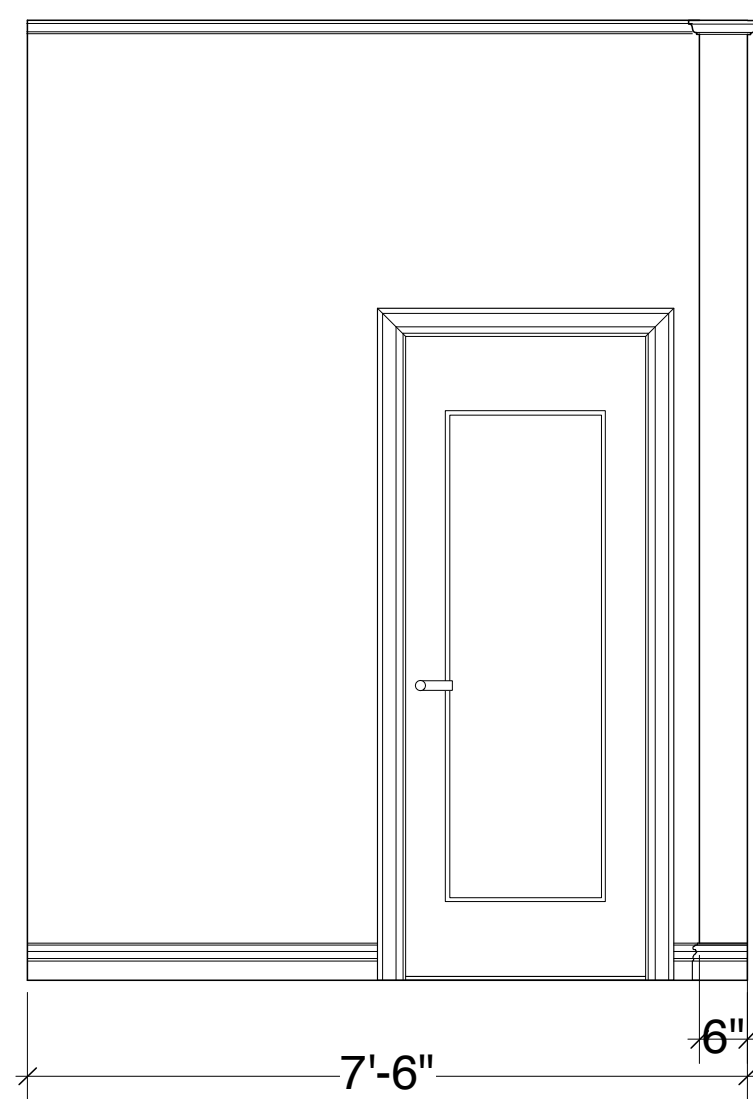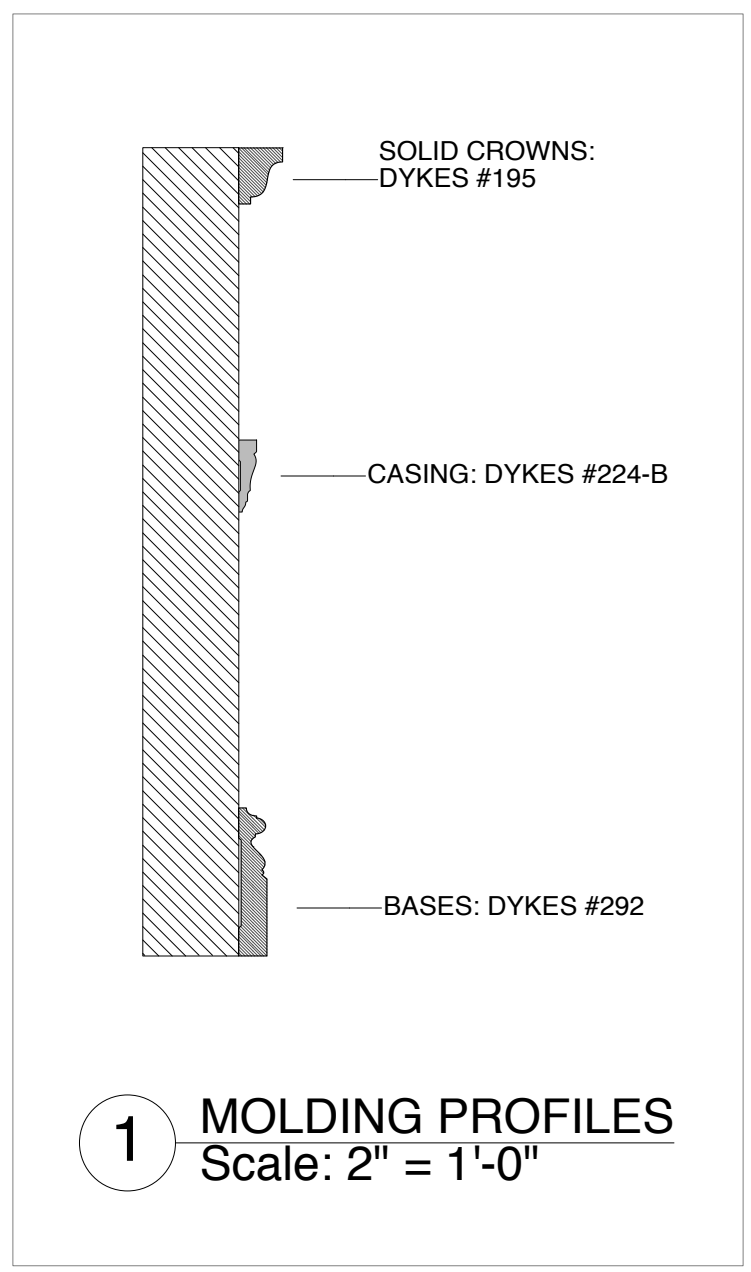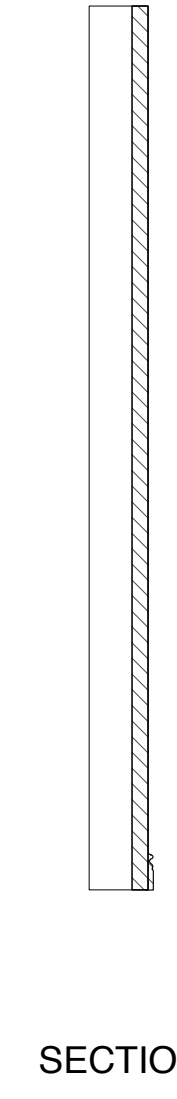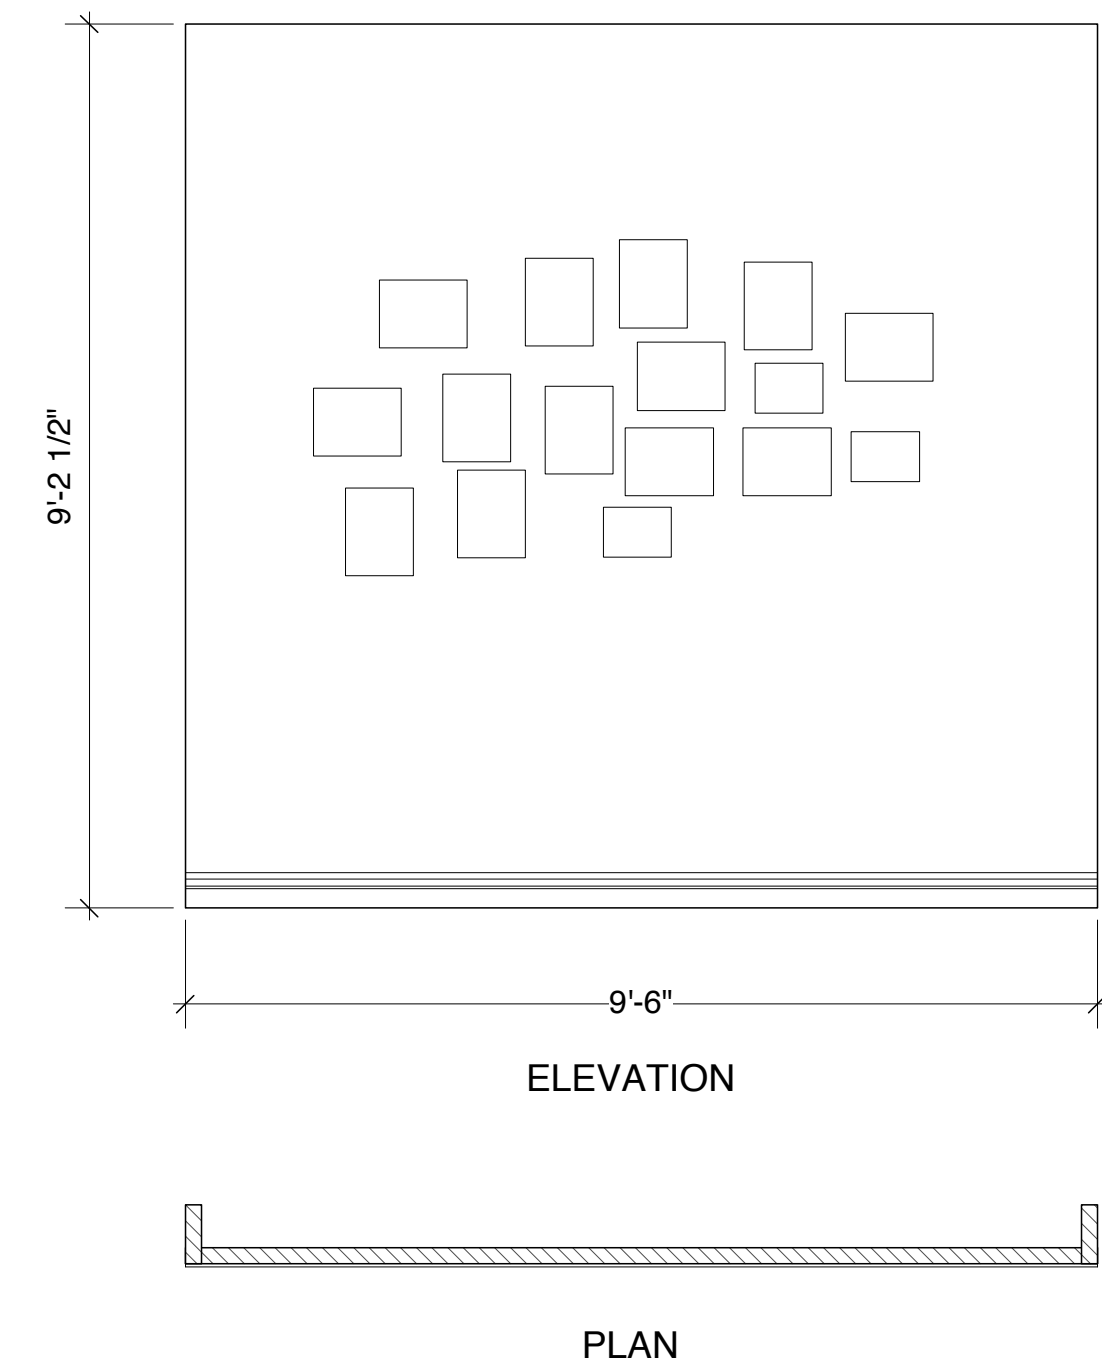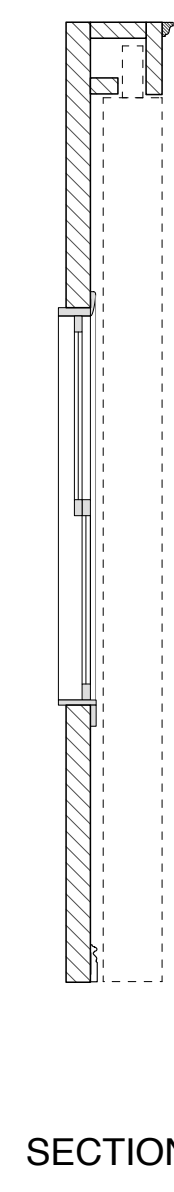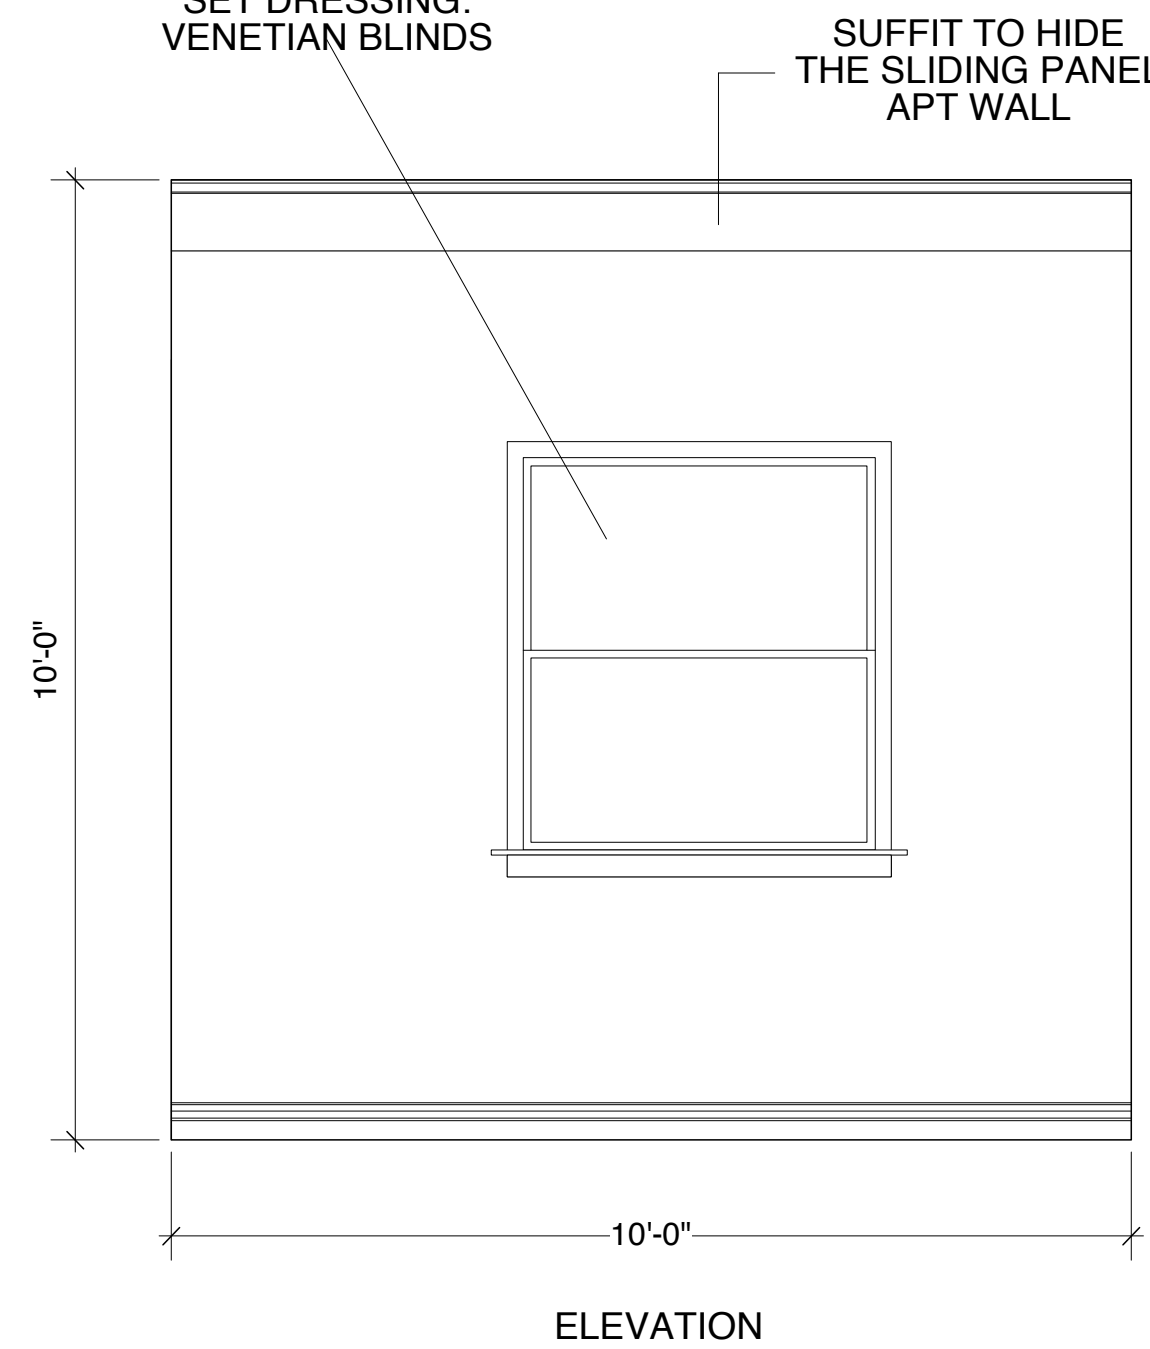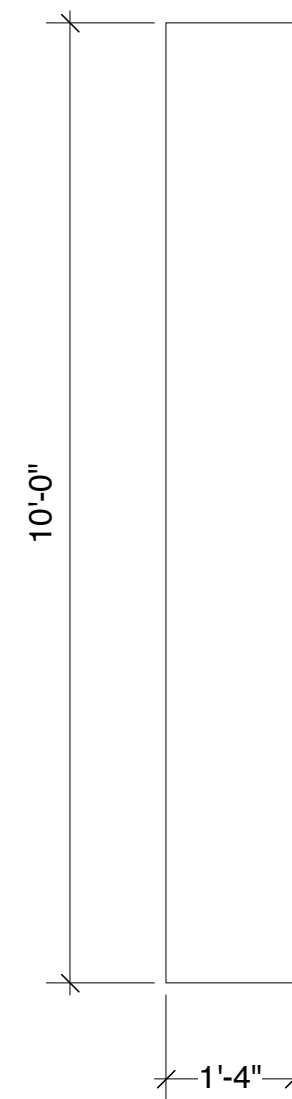


D VIEW D

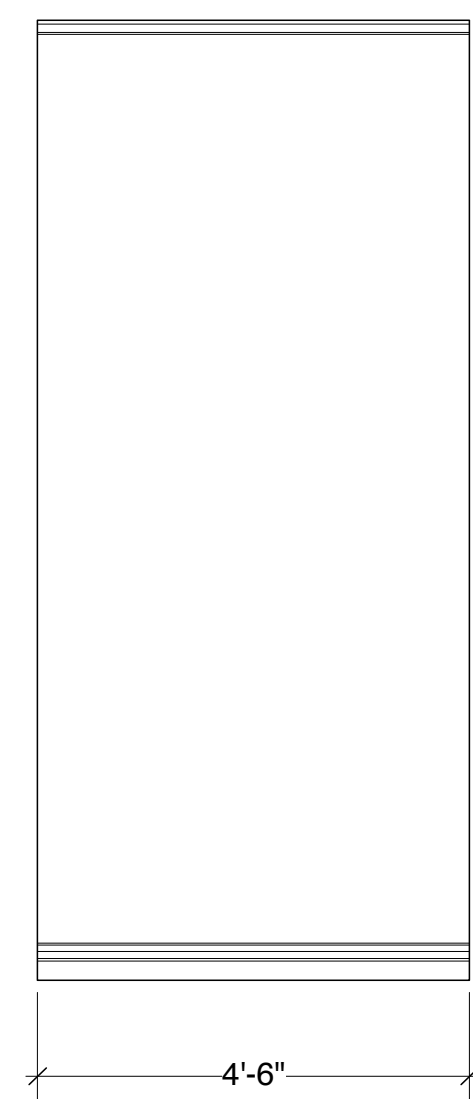

E VIEW E

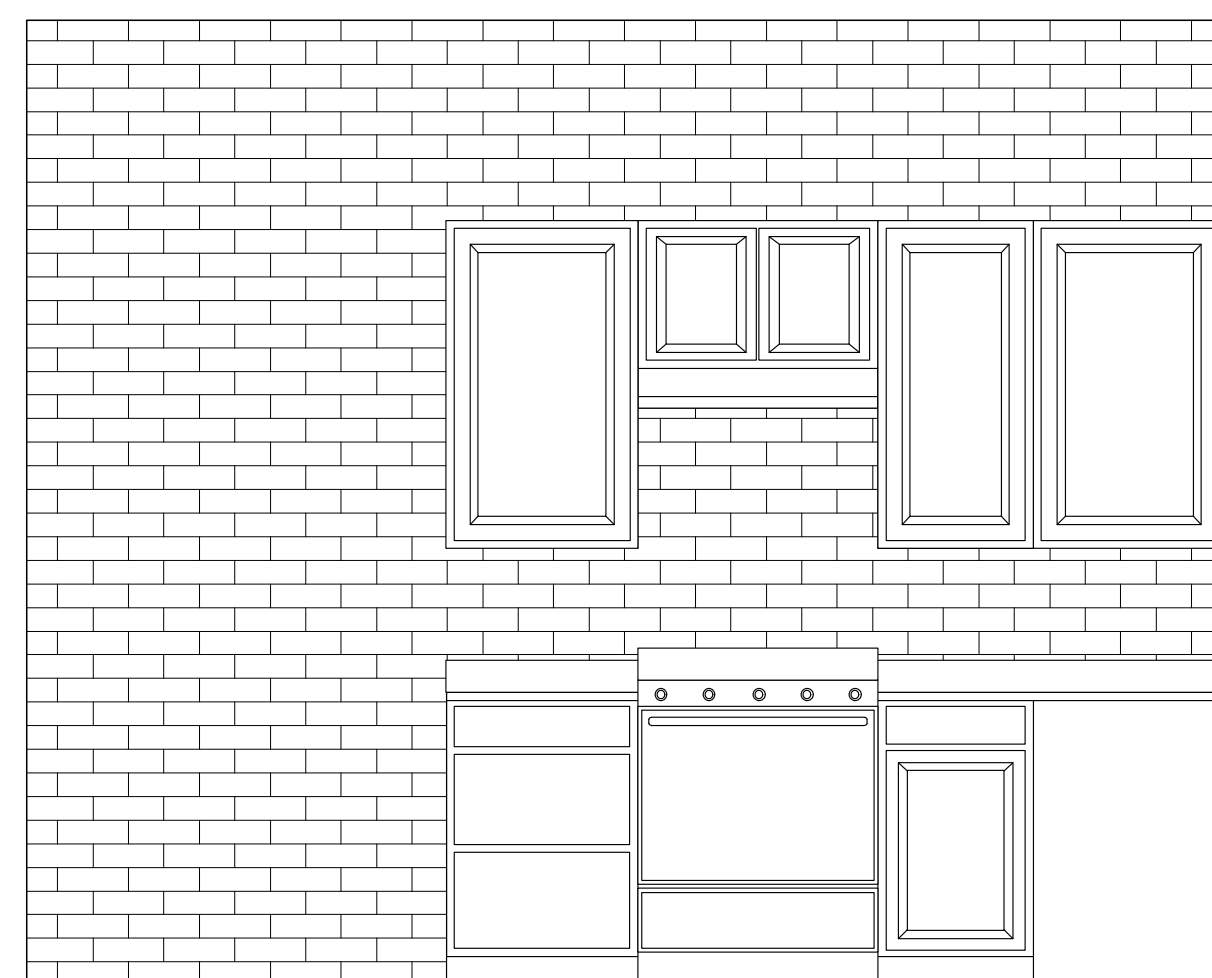

F VIEW F
BRICK KITCHEN WALL


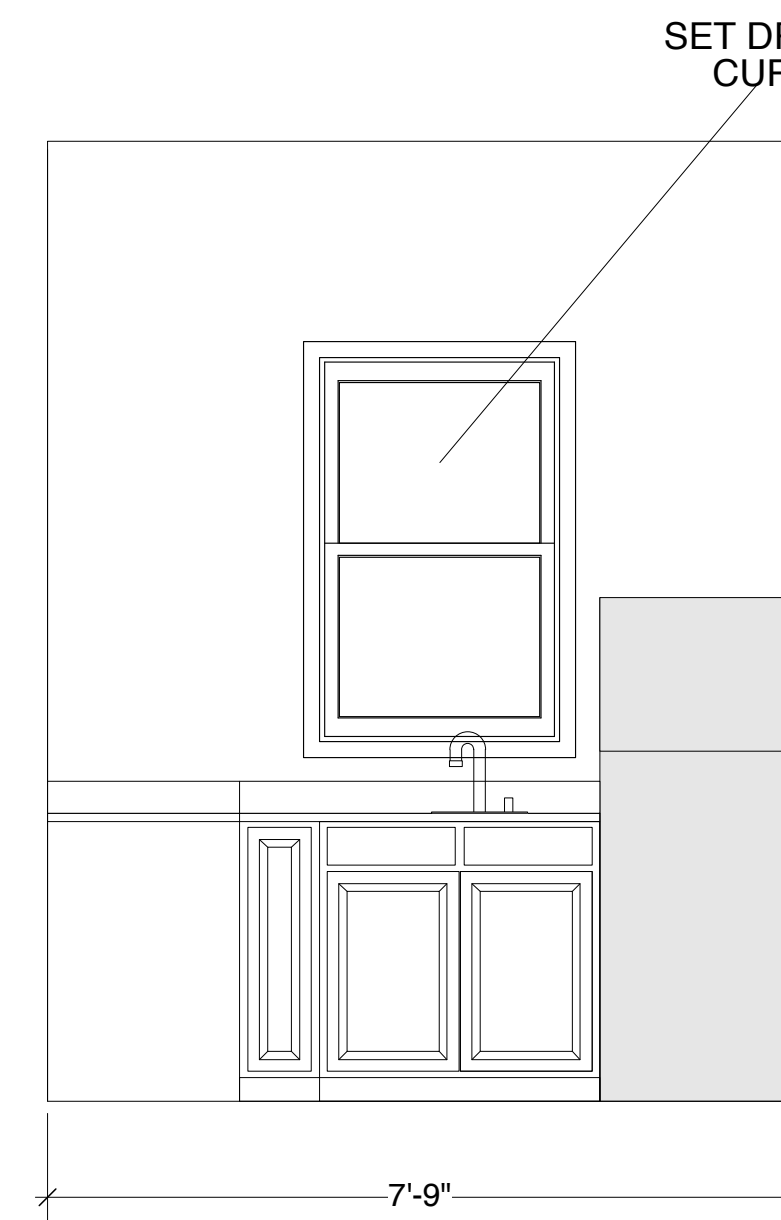


G VIEW G




H VIEW H



F2M	
New York Stage and Film	
Directed By: Maria Mileaf	Scene Design By: Neil Patel
PAGE: 4	OF: 6
Wall Elevation 1	
Scale: 1/2" = 1'-0"	Drawn By: YOON CHOI
06/10/2011	FROM THE STUDIO OF NEIL PATEL 17 West 20th St., #6, New York, NY, 10011 C. 917.714.8704 / neilpatel@nyc.com

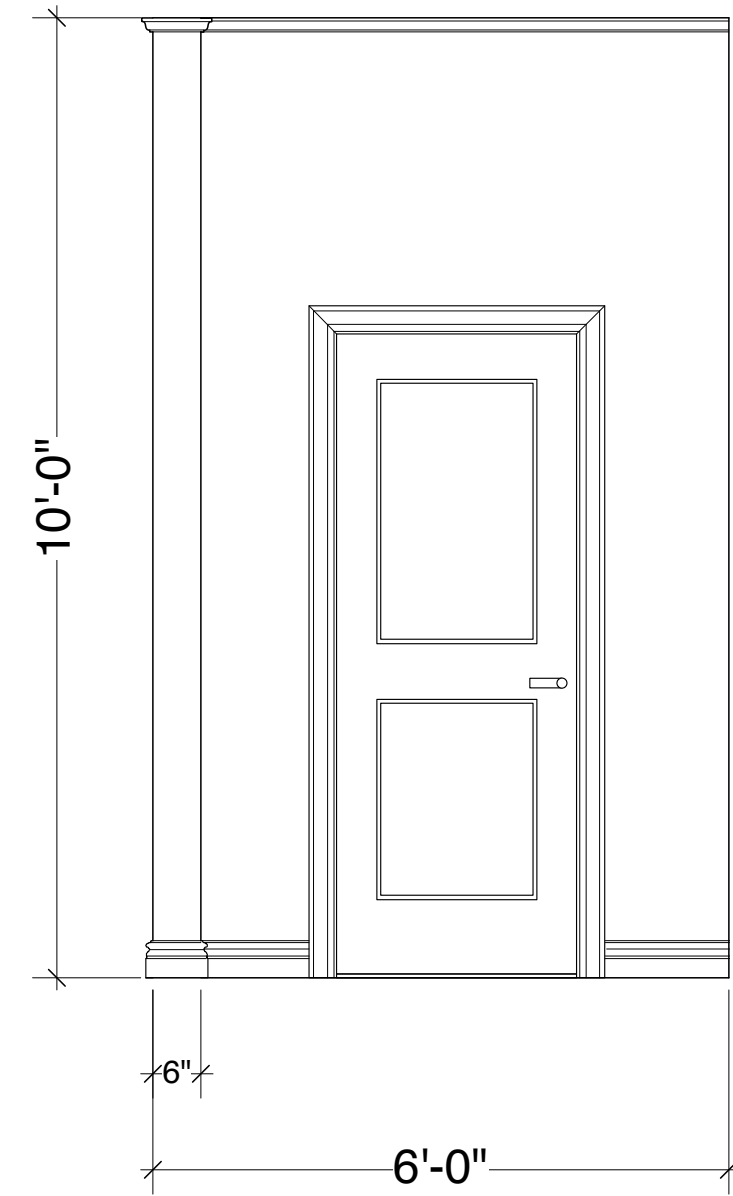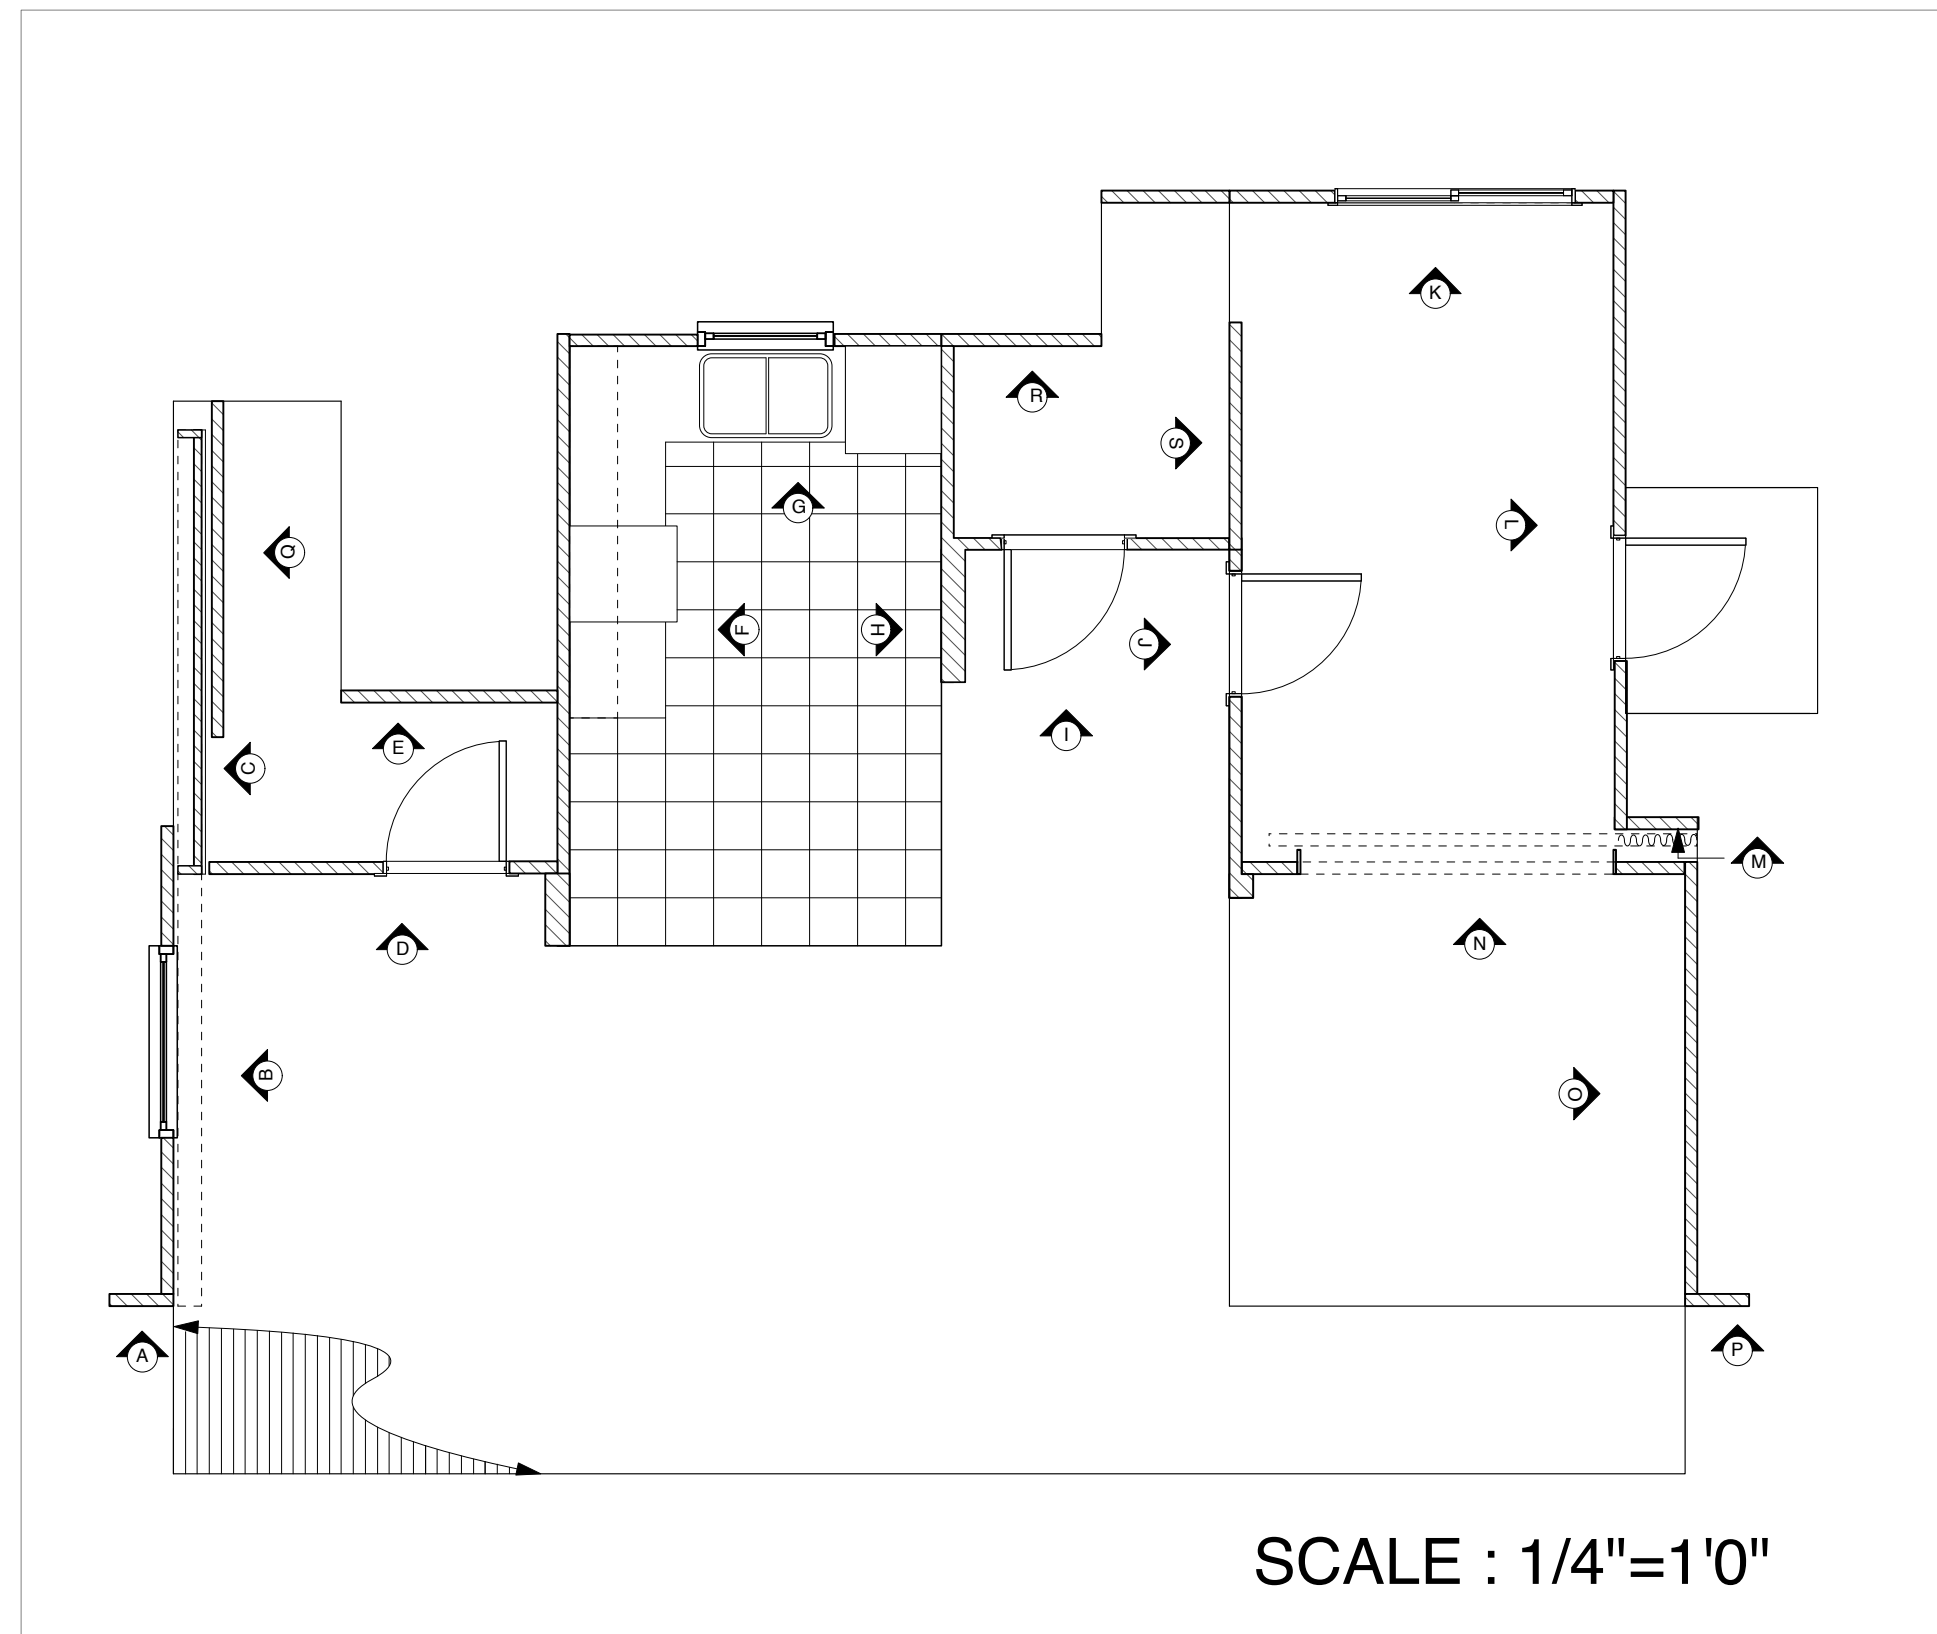


I VIEW I
APT FRONT DOOR

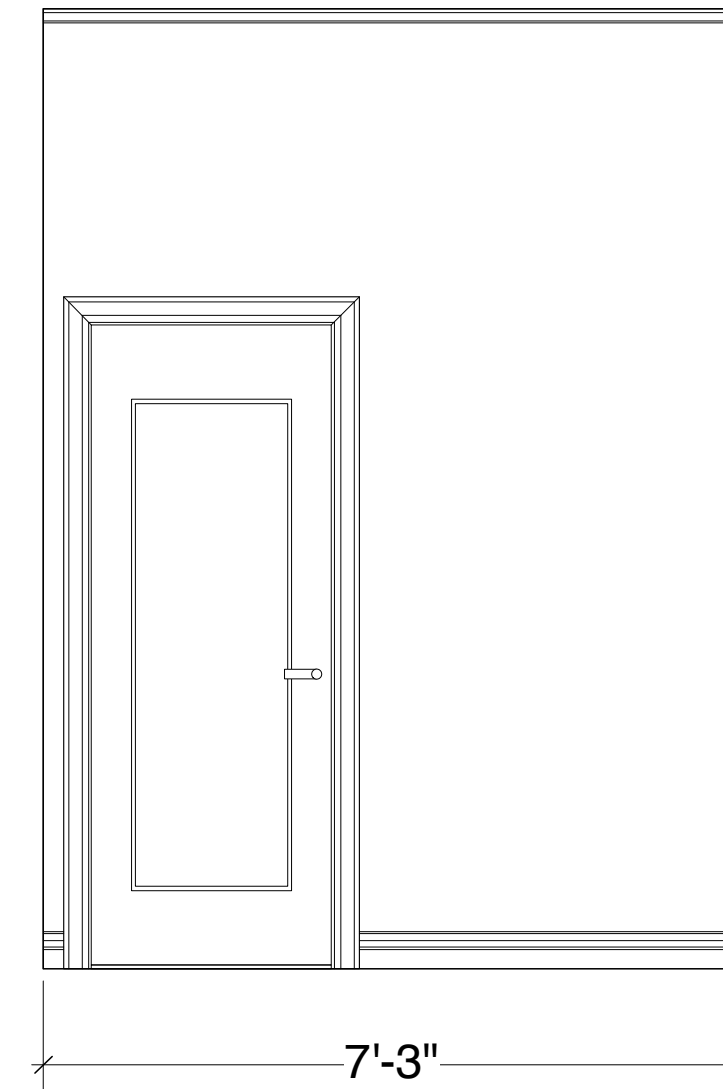


J VIEW J

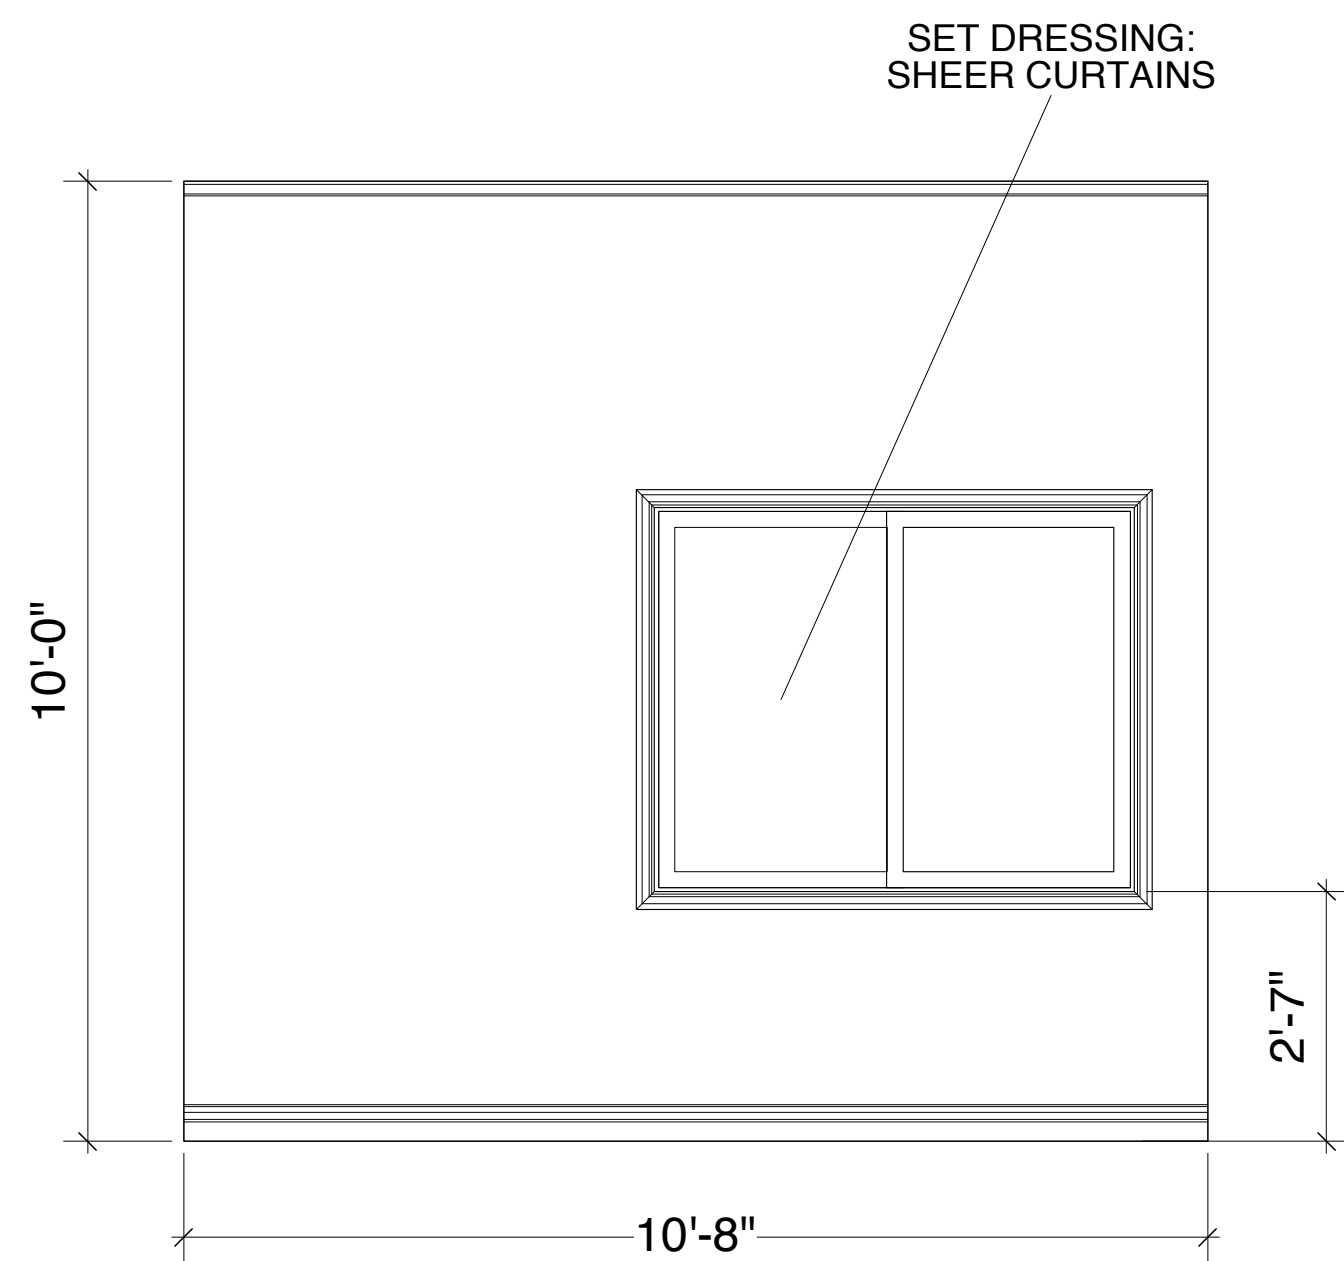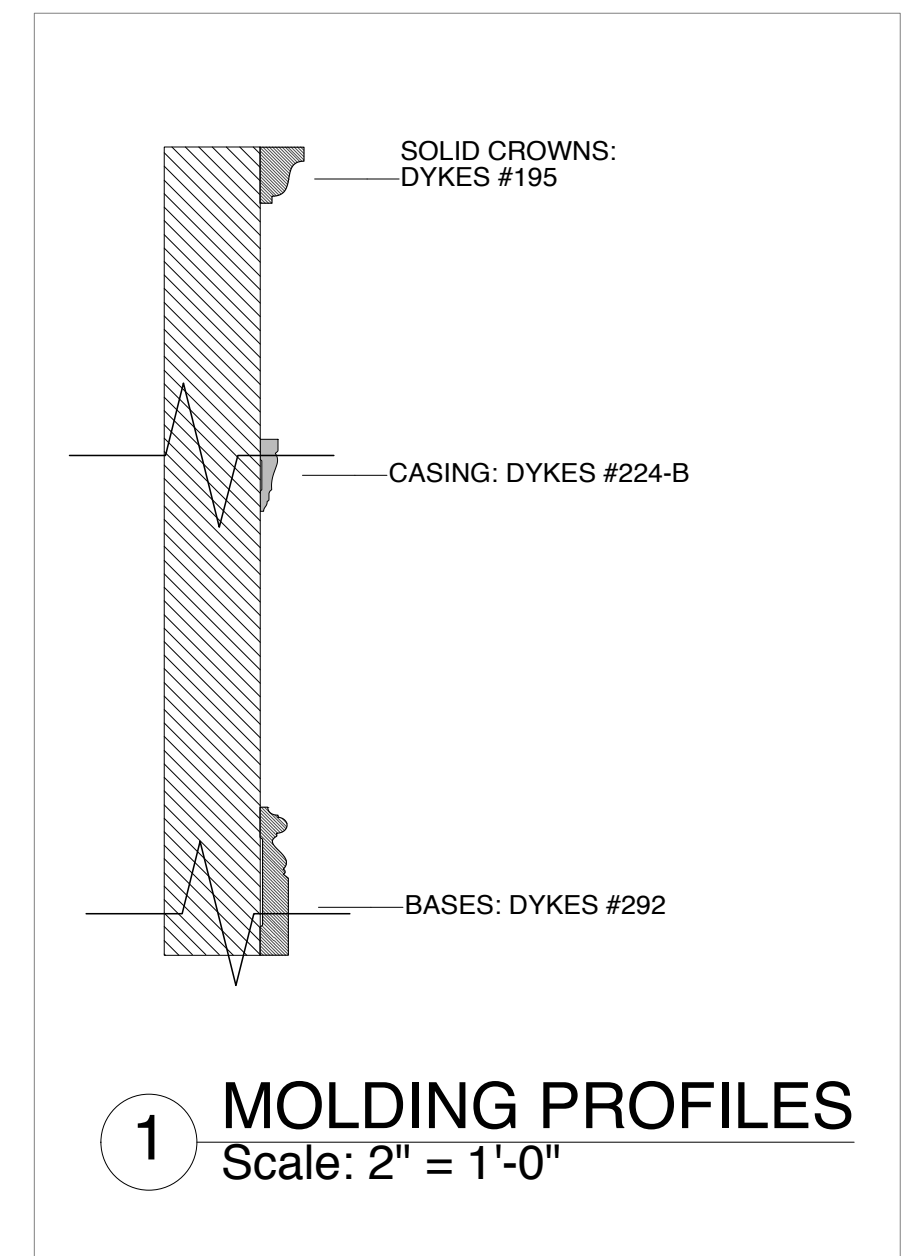


K VIEW K
HOTEL SLIDING WINDOW

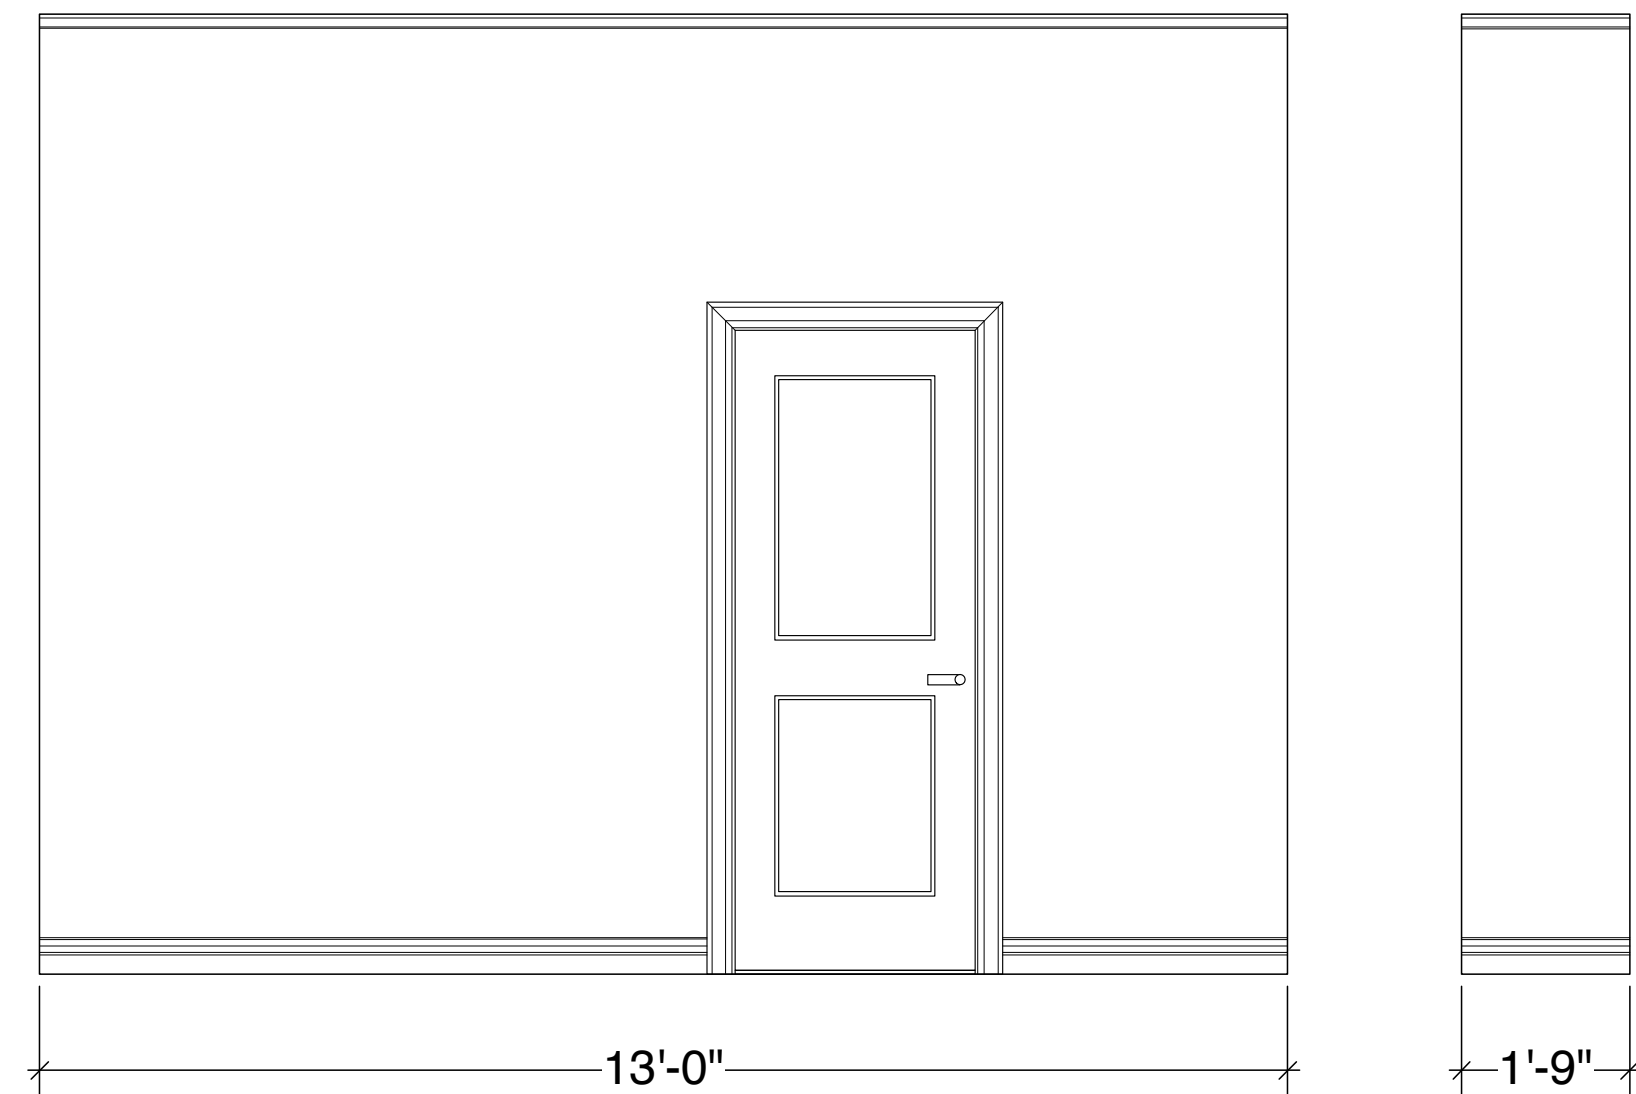


L VIEW L
HOTEL BATHROOM DOOR WALL

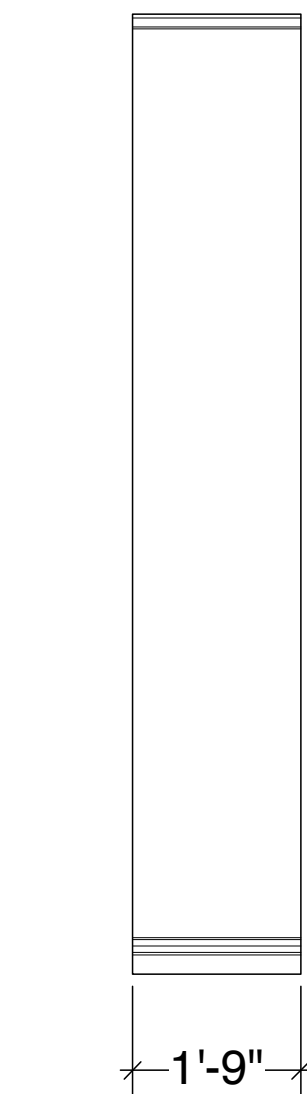


M VIEW M

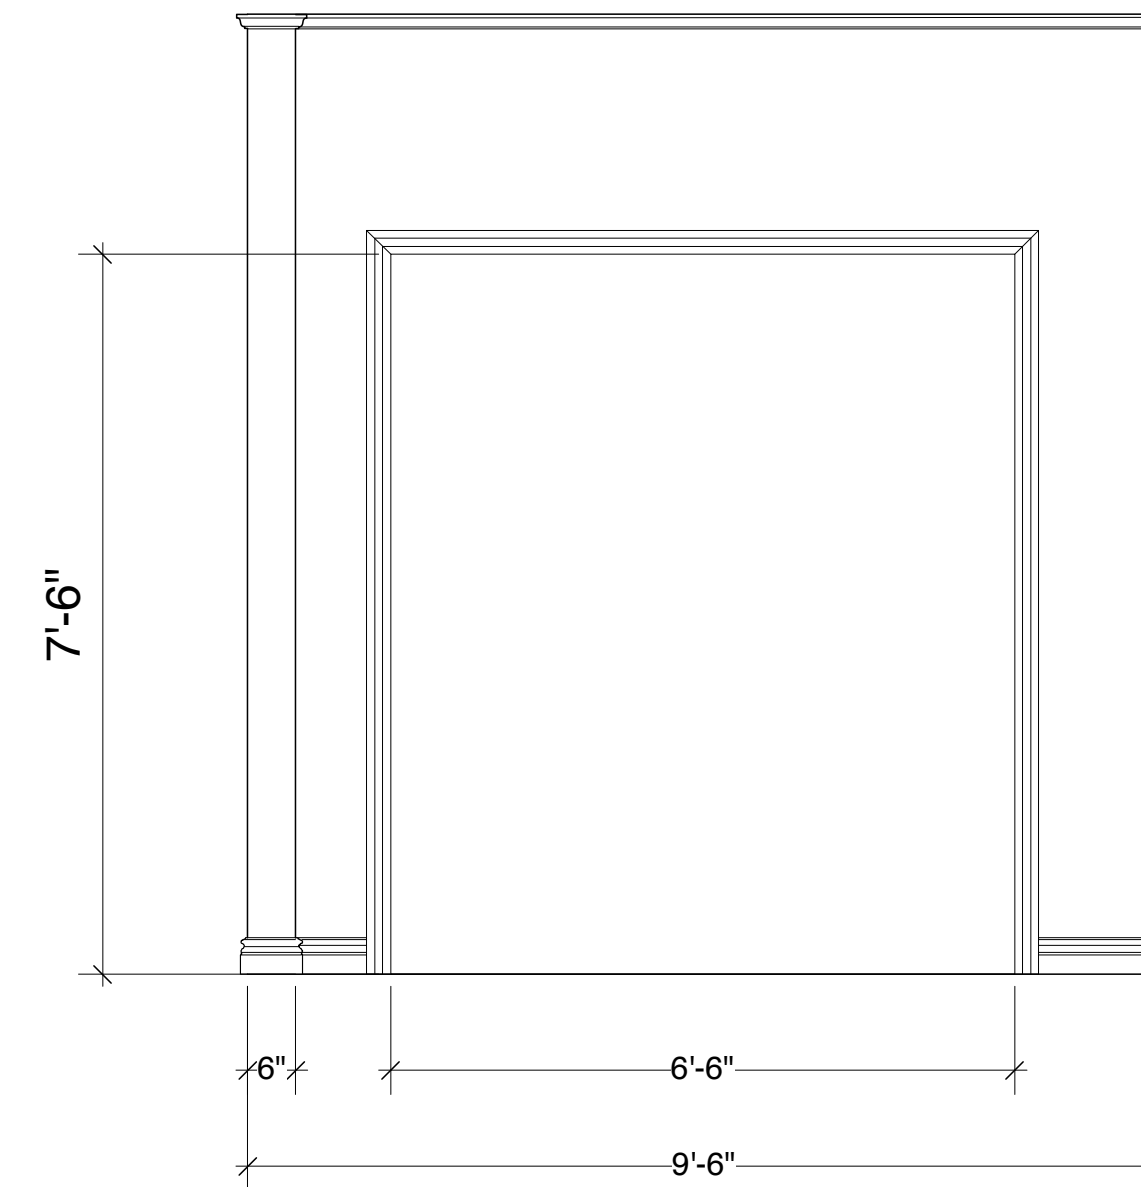

N VIEW N


 


O VIEW O

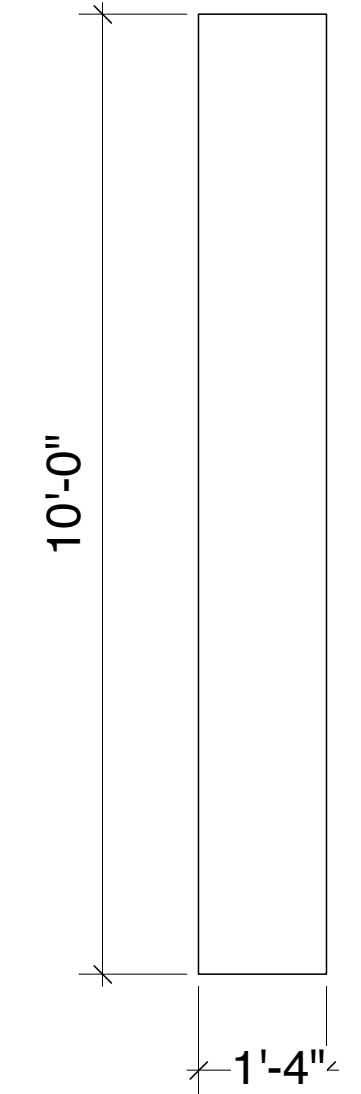


P VIEW P
RETURN WALL


F2M	
New York Stage and Film	
Directed By: Maria Mileaf	Scene Design By: Neil Patel
PAGE: 5	OF: 6
Wall Elevation 2	
Scale: 1/2" = 1'-0"	Drawn By: YOON CHOI
06/10/2011	FROM THE STUDIO OF NEIL PATEL 17 West 20th St., #6, New York, NY, 10011 C. 917.714.8704 / neilpatel@mac.com

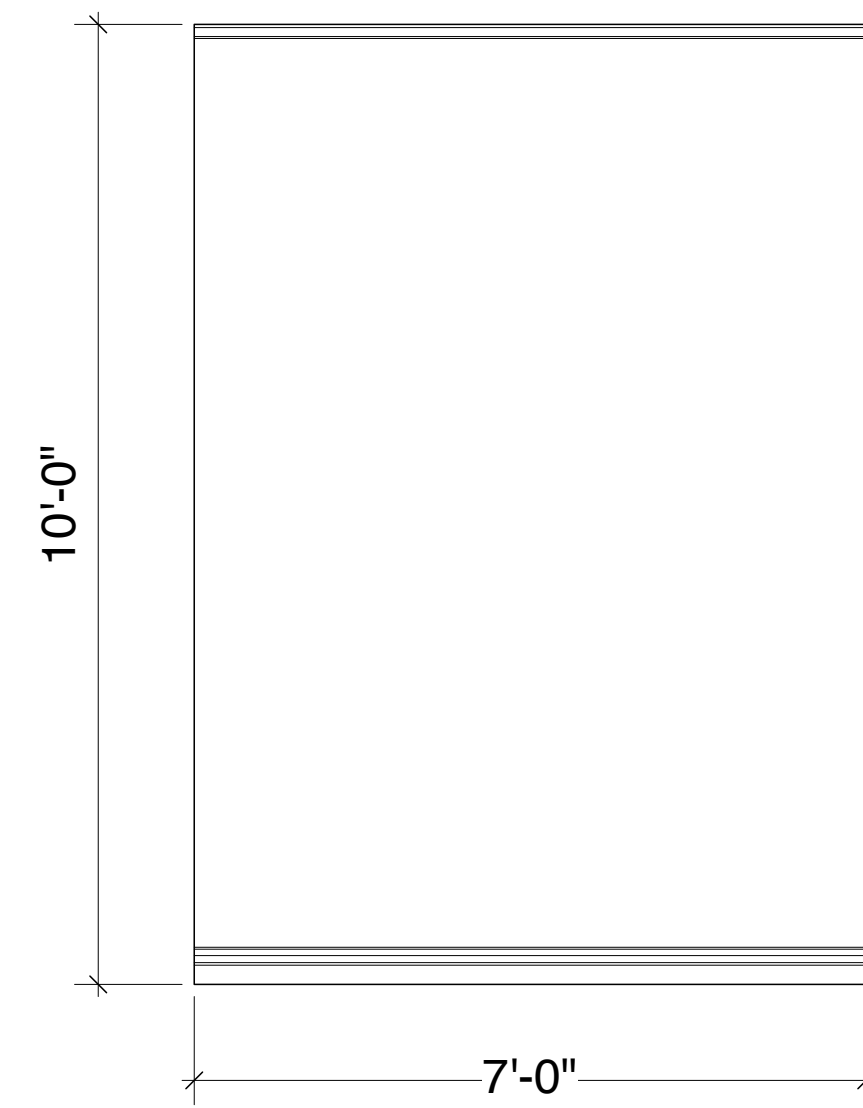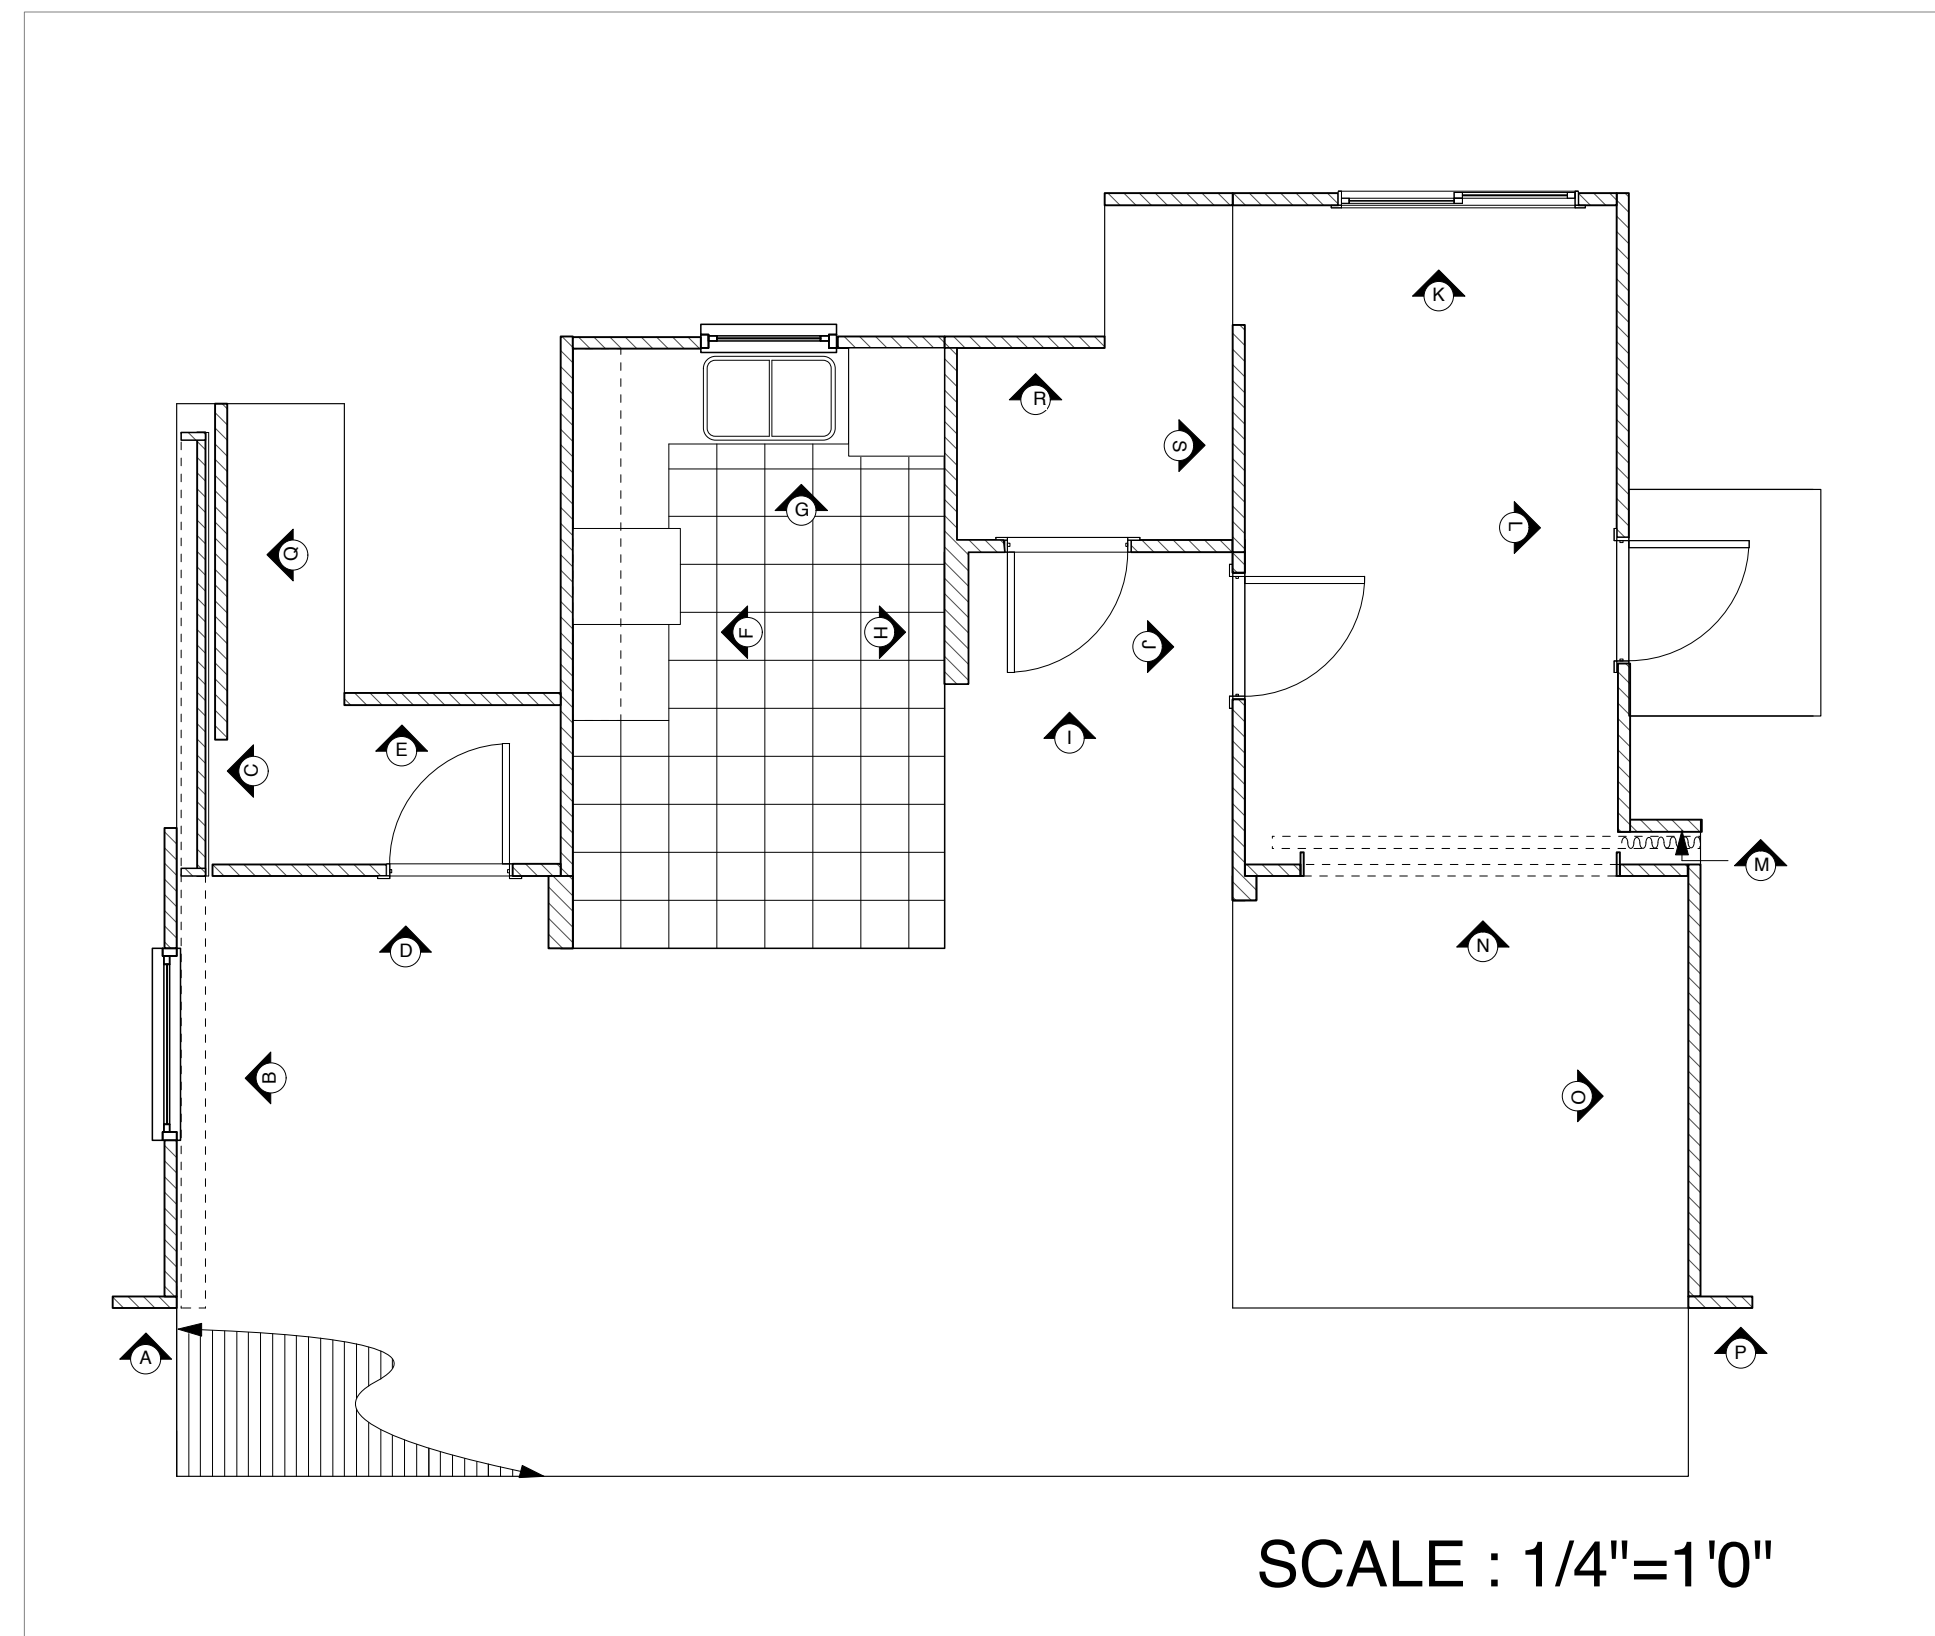


Q VIEW Q MASKING

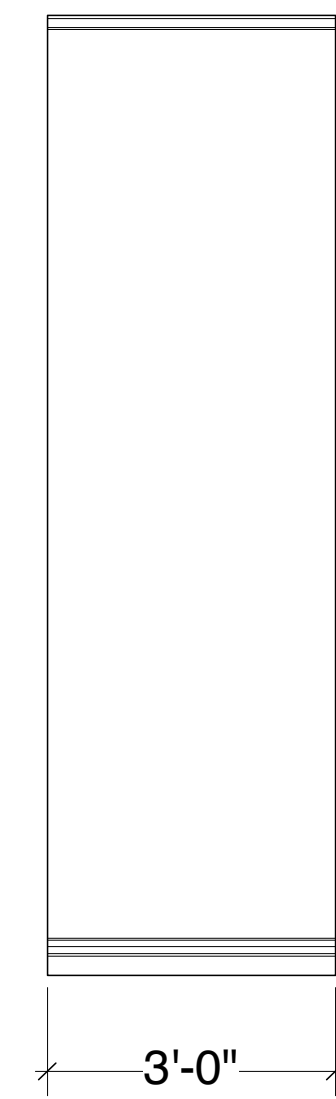


R VIEW R MASKING

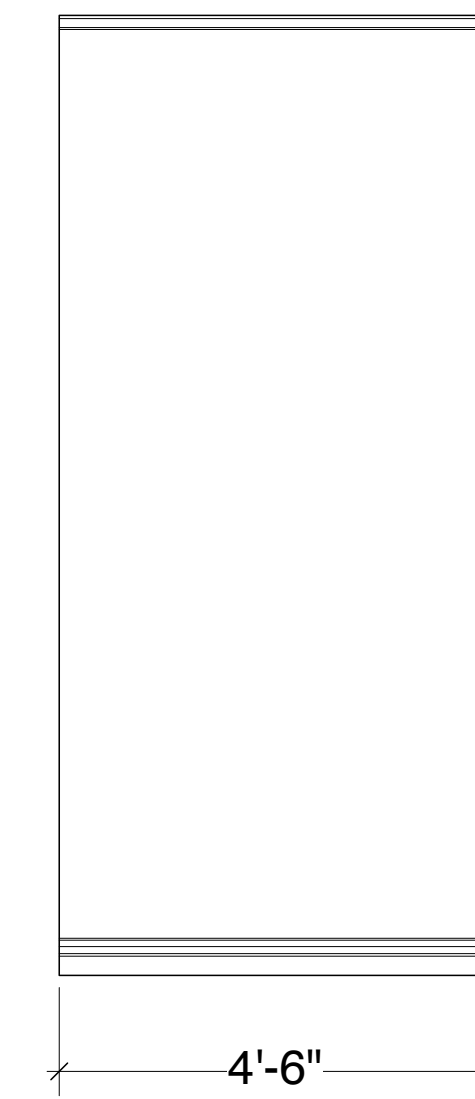

S VIEW S MASKING

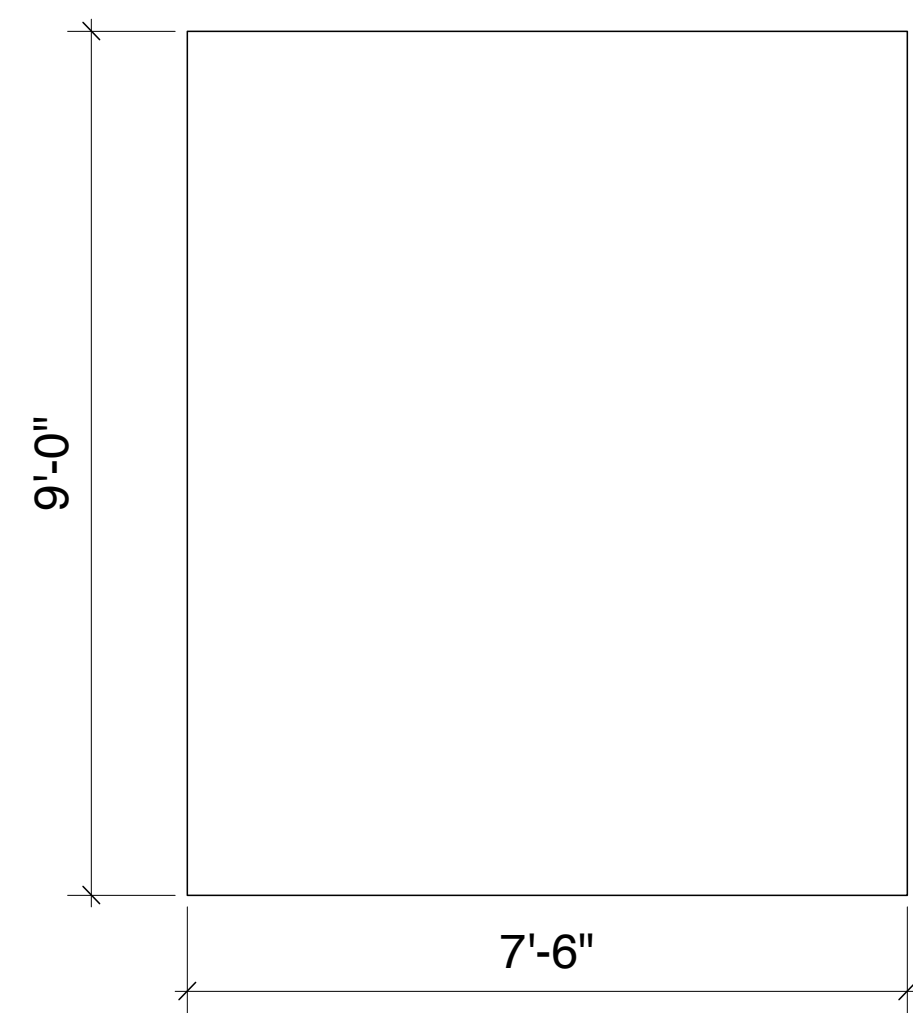

1 CYC

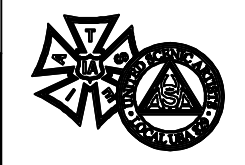F2M		
<small>New York Stage and Film</small>		
<small>Directed By: Maria Mileaf</small>		<small>Scene Design By: Neil Patel</small>
<small>PAGE:</small> 6	WALL ELEVATION 3 & CYC	<small>OF:</small> 6
<small>Scale: 1/2" = 1'-0"</small>		<small>Drawn By: YOON CHOI</small>
<small>06/10/2011</small>	<small>S.D. 2067</small>	<small>FROM THE STUDIO OF NEIL PATEL 17 West 20th St., #6, New York, NY, 10011 C. 917.714.8704 / neilpatel@mac.com</small>