



1 SOUTH ELEVATION  
3/16" = 1'-0"

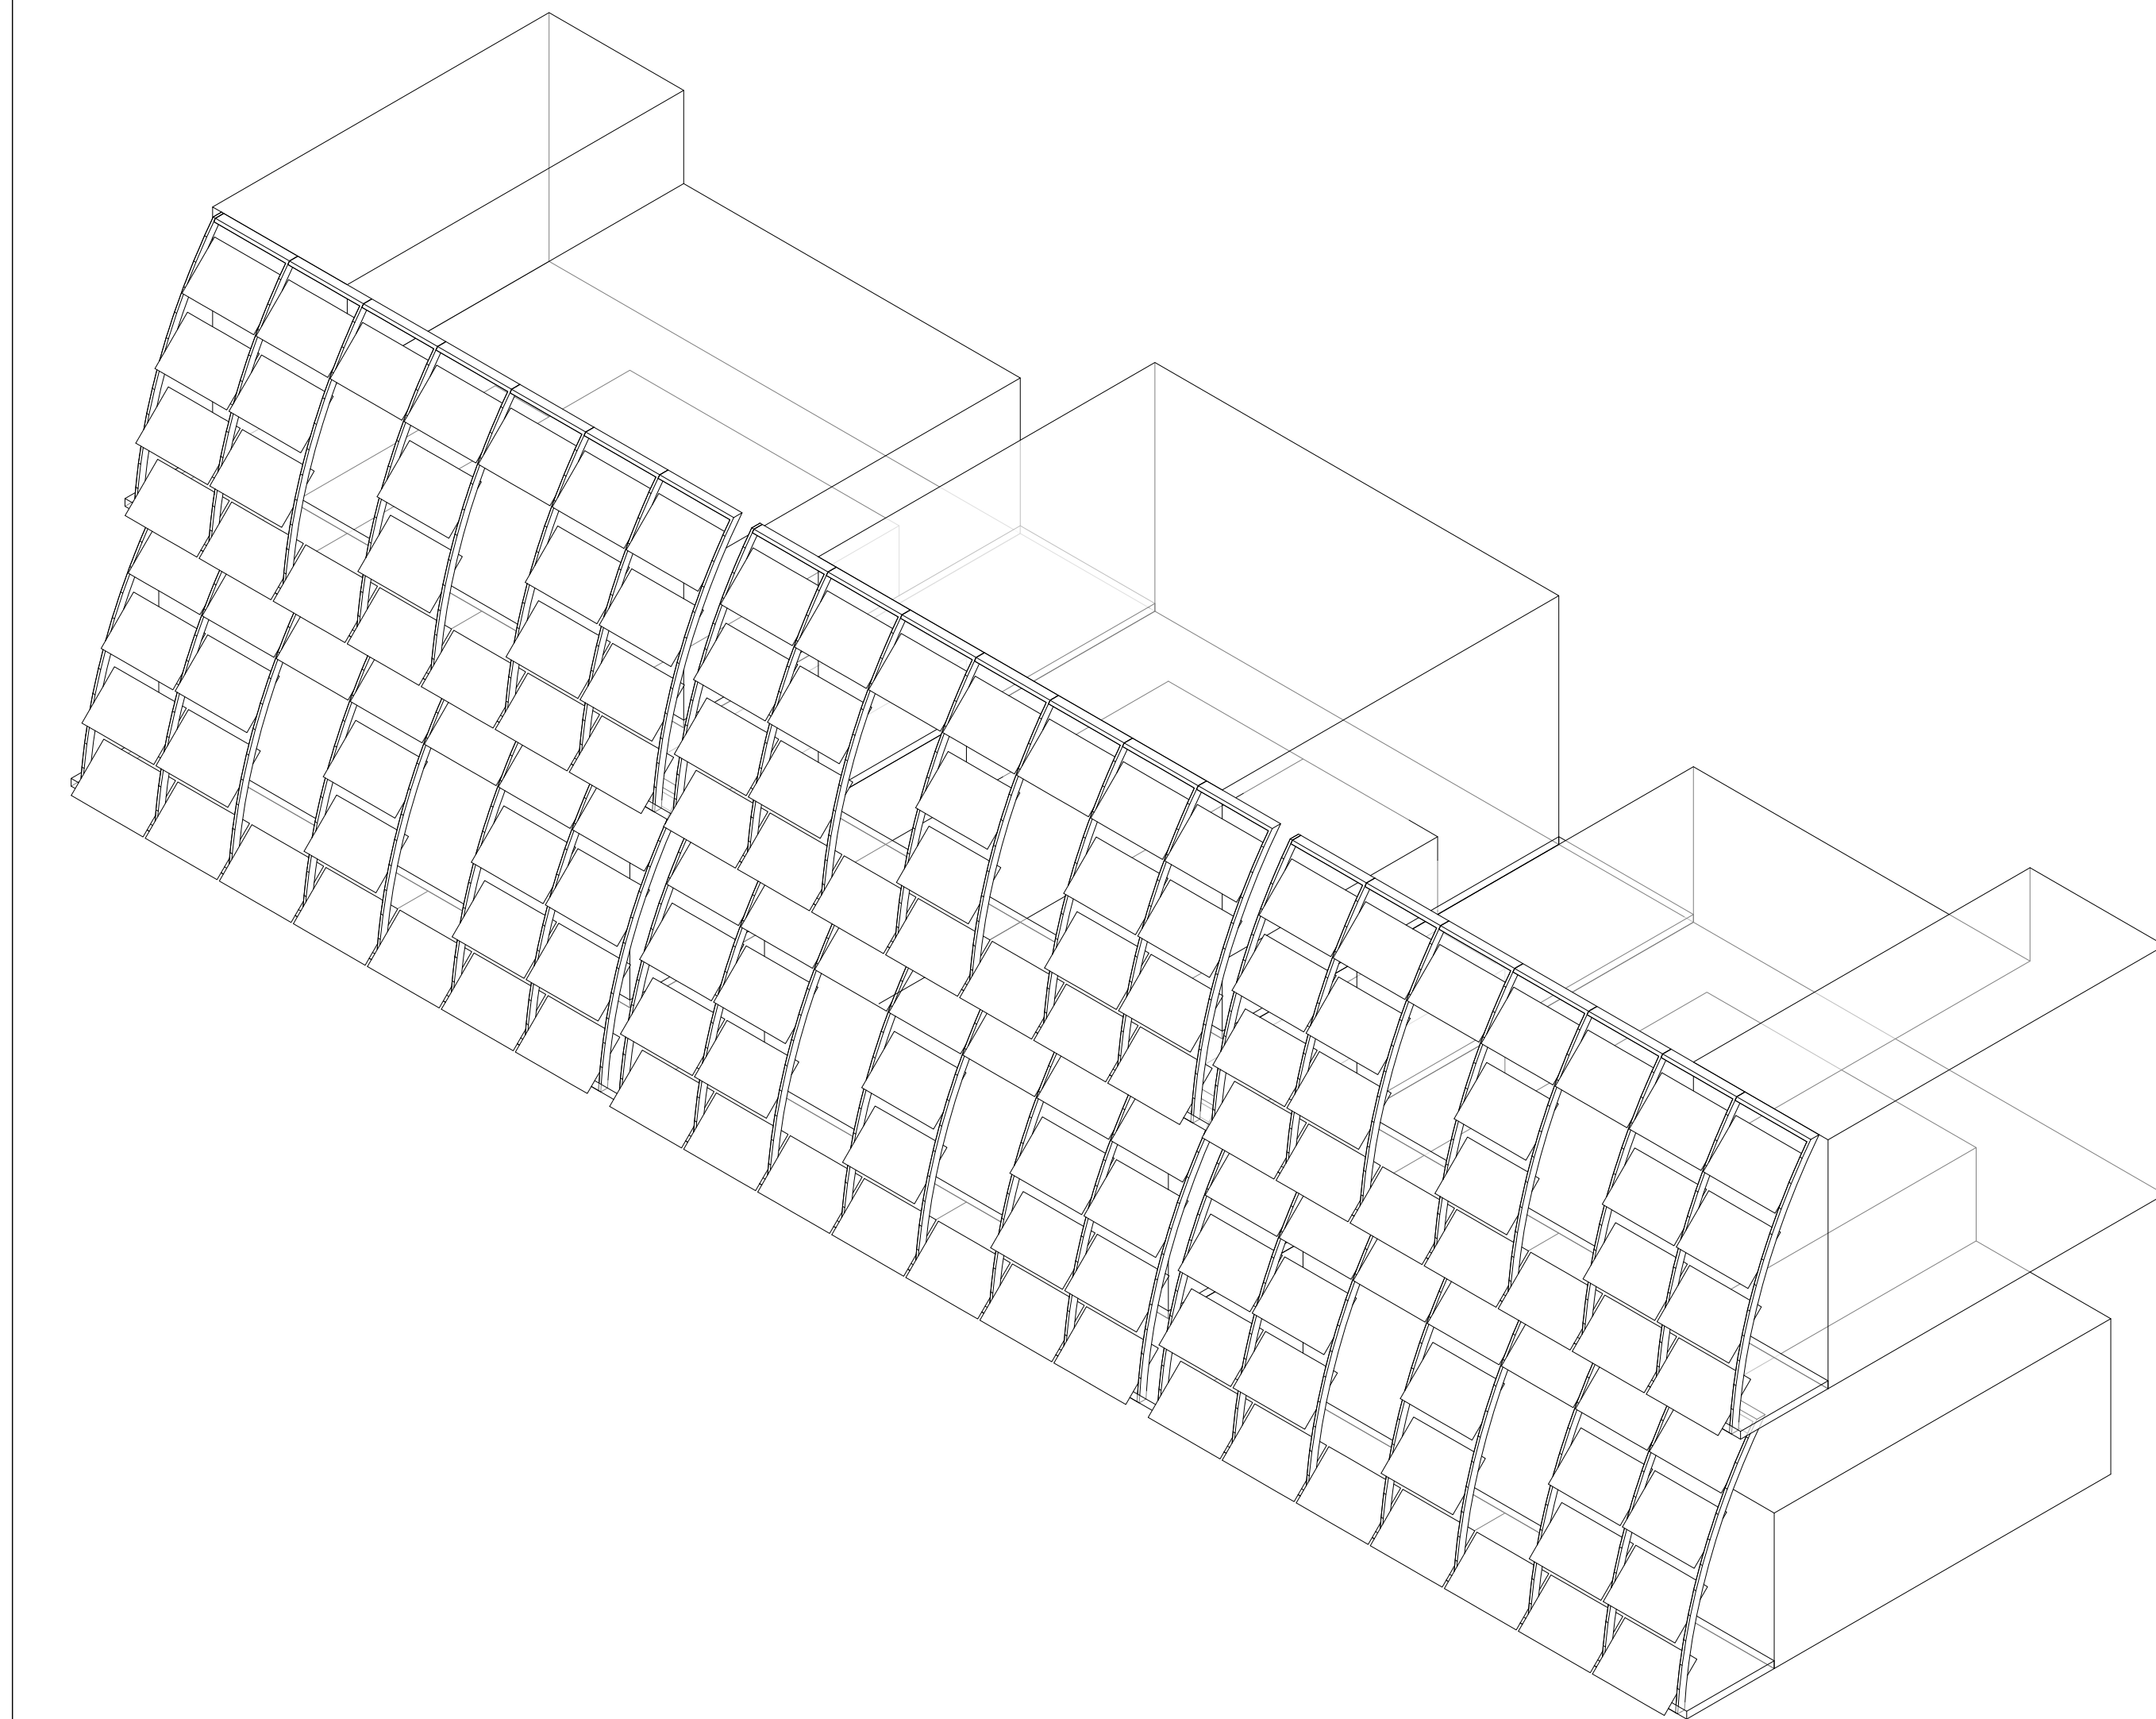

2 SOUTH FACING ISO

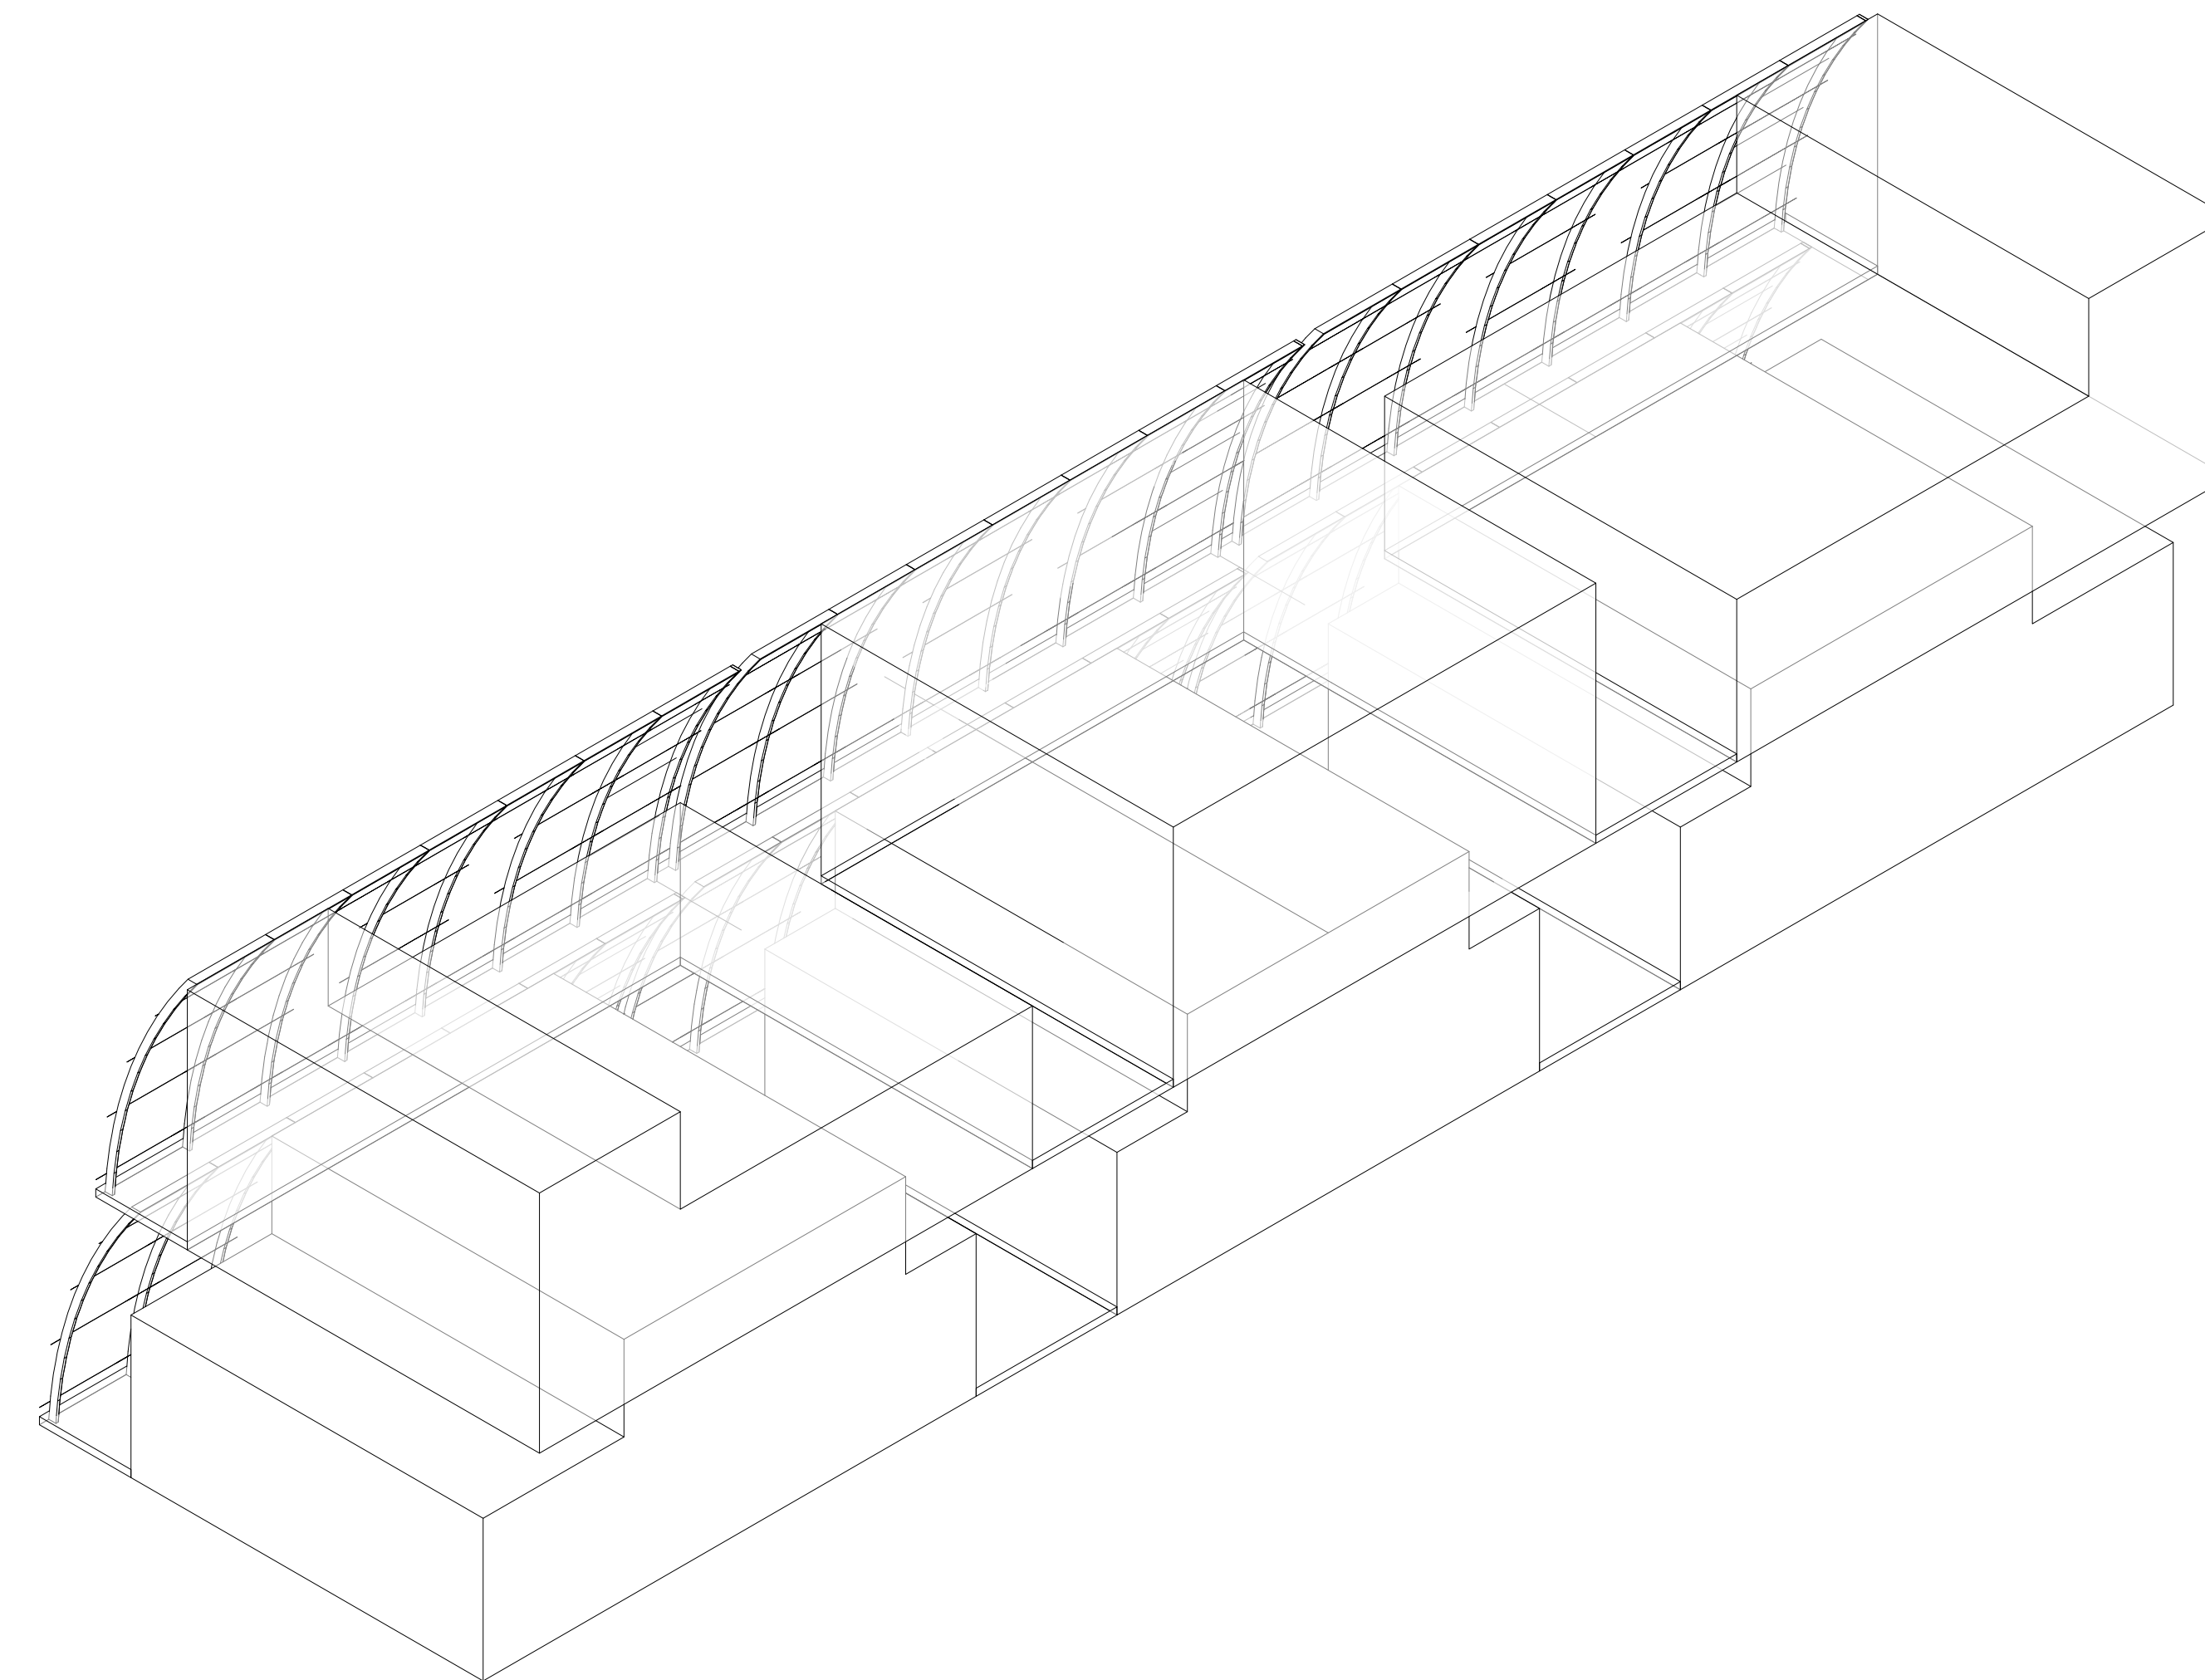

3 NORTH FACING ISO

Autodesk Revit®

www.autodesk.com/revit

Consultant  
Address  
Phone  
Fax  
e-mail

Consultant  
Address  
Phone  
Fax  
e-mail

Consultant  
Address  
Phone  
Fax  
e-mail

Consultant  
Address  
Phone  
Fax  
e-mail

Consultant  
Address  
Phone  
Fax  
e-mail

No.	Description	Date

**ARCH 3610**  
**ADV. DETAIL STUDIO**  
**ELEVATION & ISO**

Project number 6  
Date 03.08.13  
Drawn by A. ELKHOULY  
Checked by A. APTEKAR

**A102**

Scale 3/16" = 1'-0"

Consultant  
Address  
Phone  
Fax  
e-mail


Consultant  
Address  
Phone  
Fax  
e-mail

Consultant  
Address  
Phone  
Fax  
e-mail

Consultant  
Address  
Phone  
Fax  
e-mail

Consultant  
Address  
Phone  
Fax  
e-mail

Section 1  
1 1/2" = 1'-0"

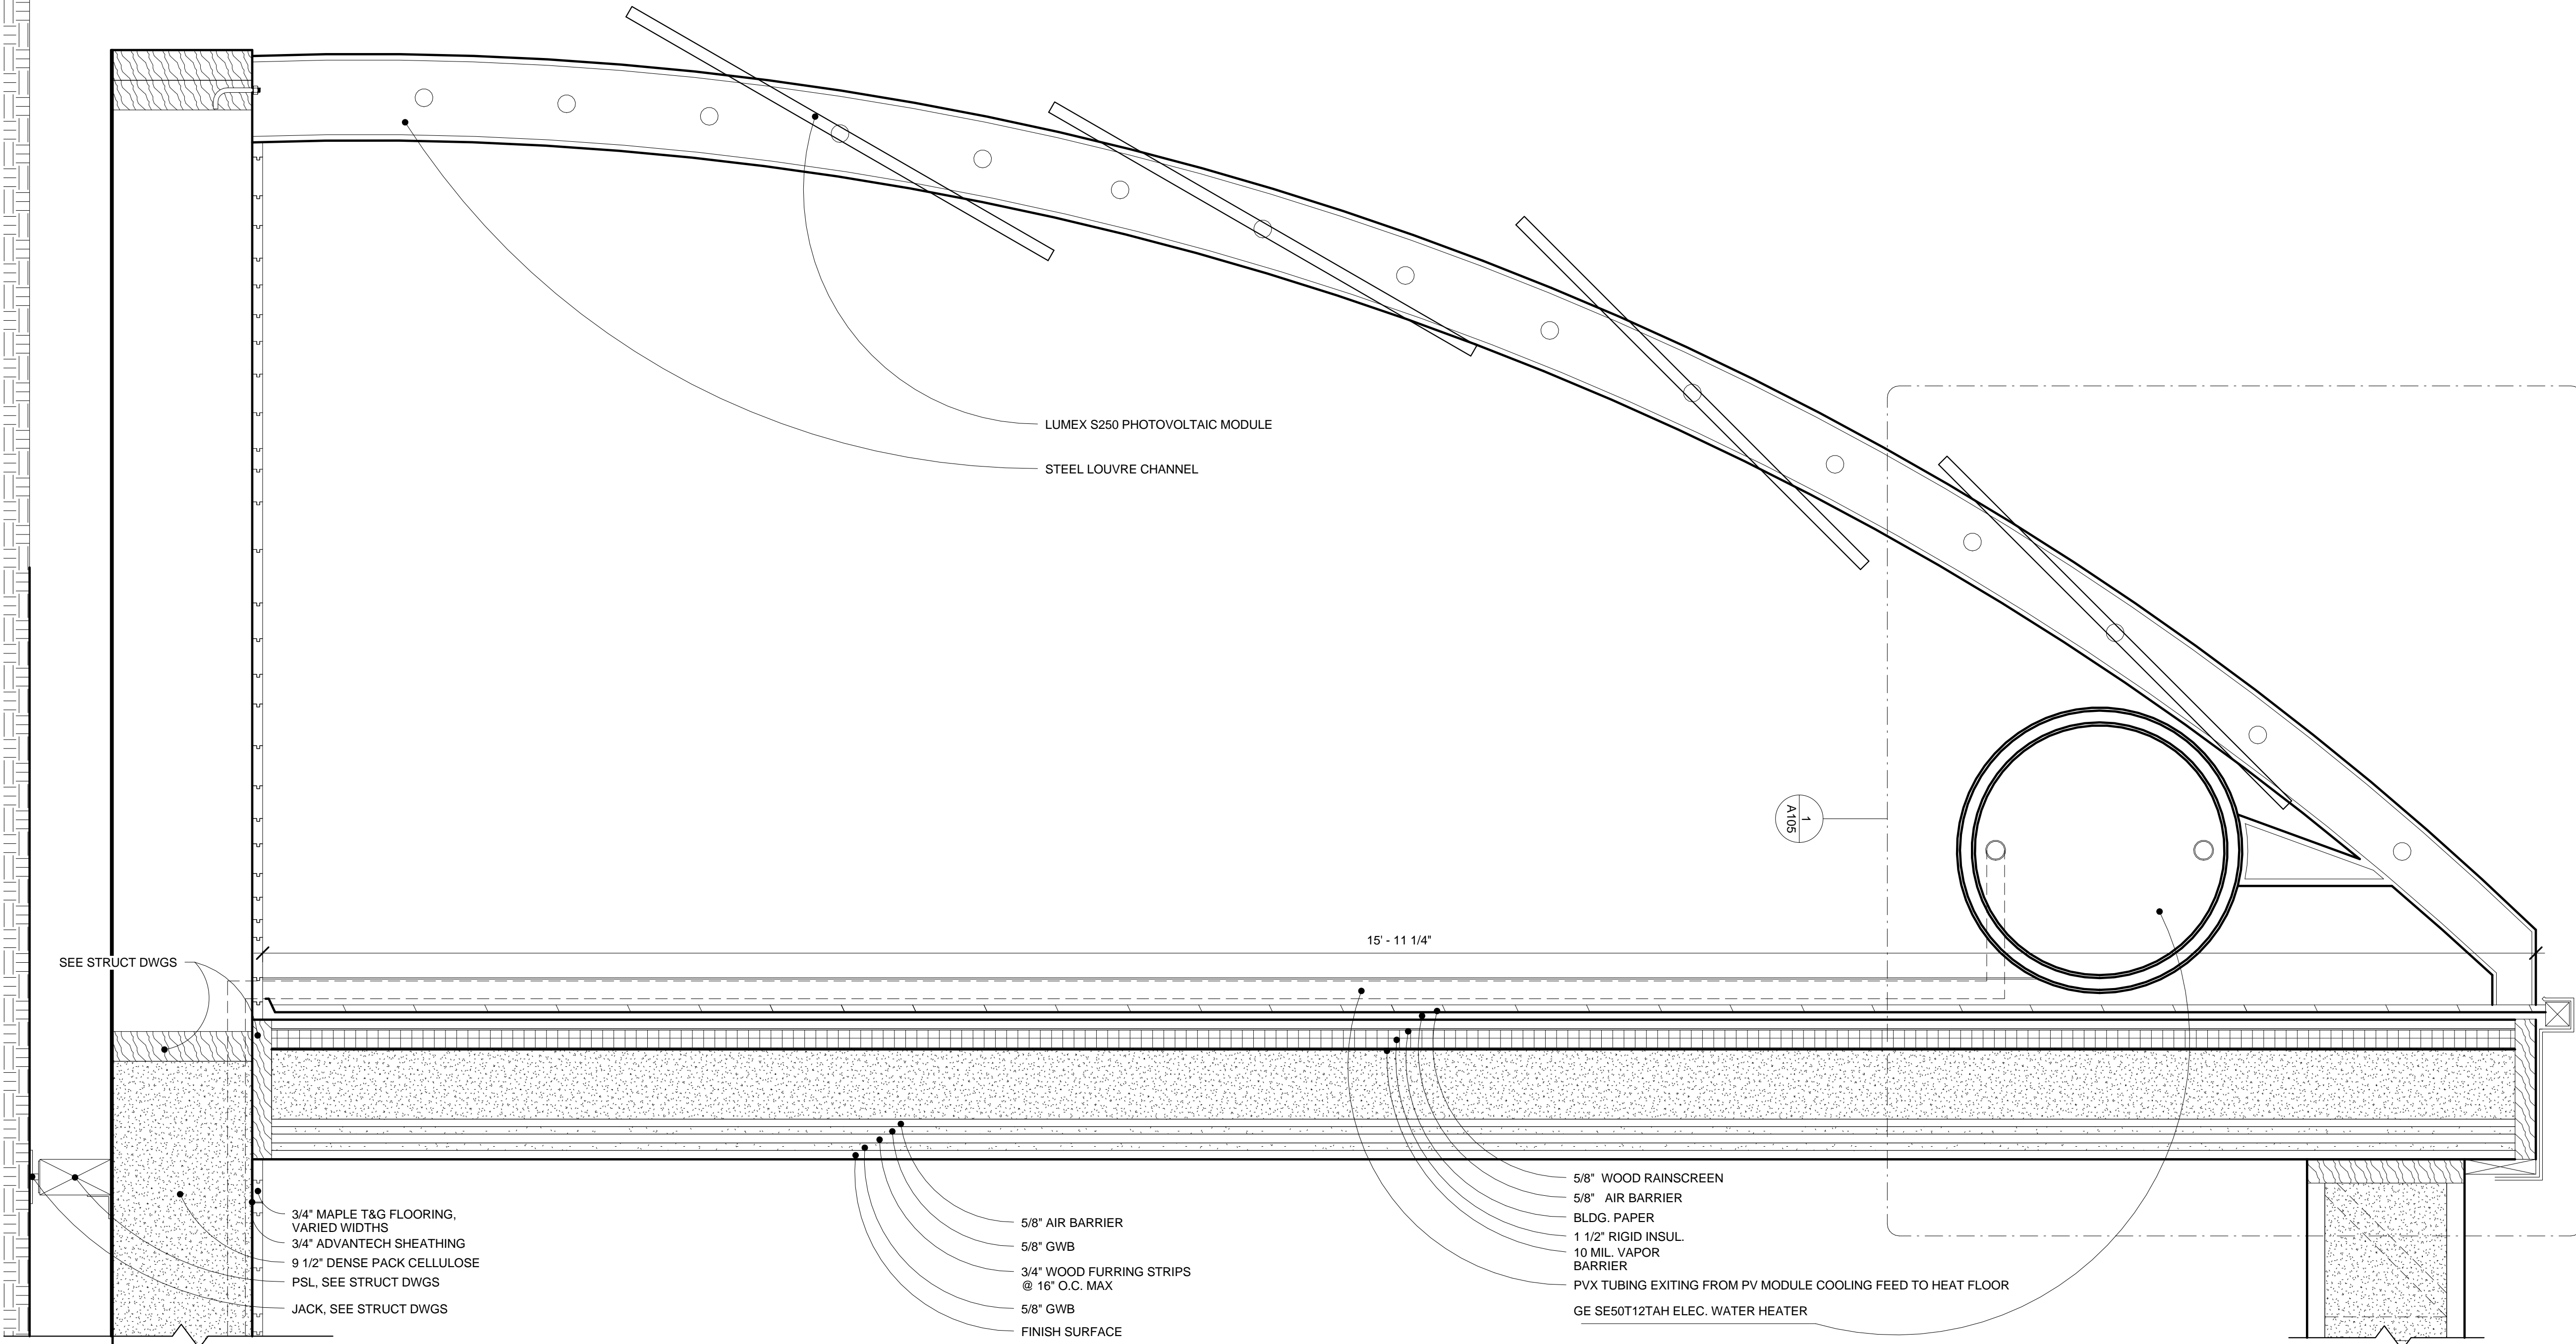


No.	Description	Date

ARCH 3610  
Adv. Detailing  
Assignment 5


Project number	5
Date	02/16/14
Drawn by	Author
Checked by	Checker

A104


Scale	1 1/2" = 1'-0"
-------	----------------

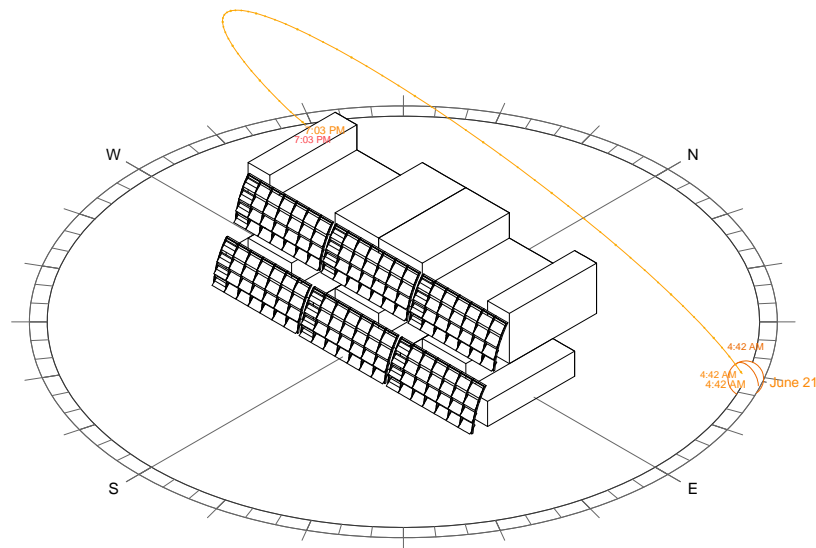


1 06.21.14

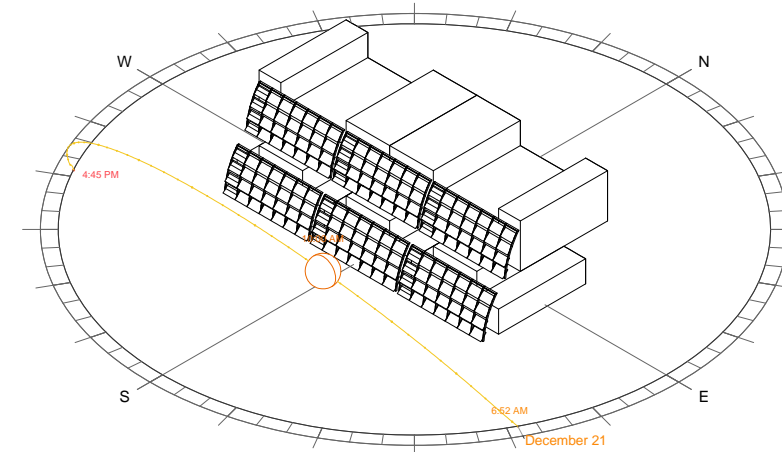

2 12.21.14

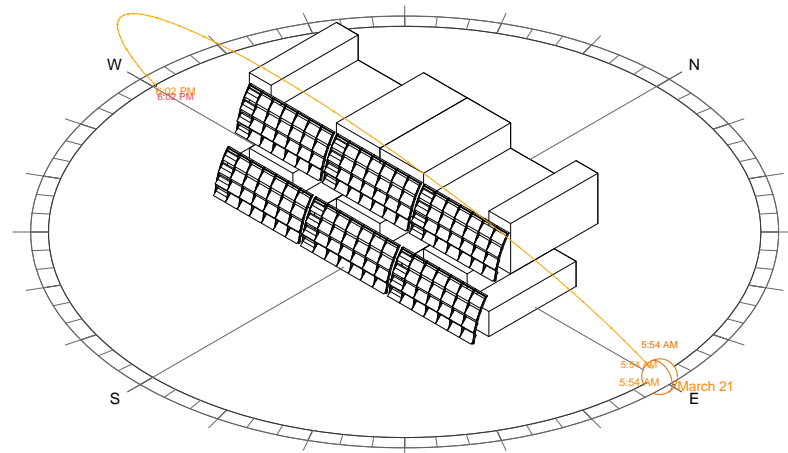

3 03.21.14

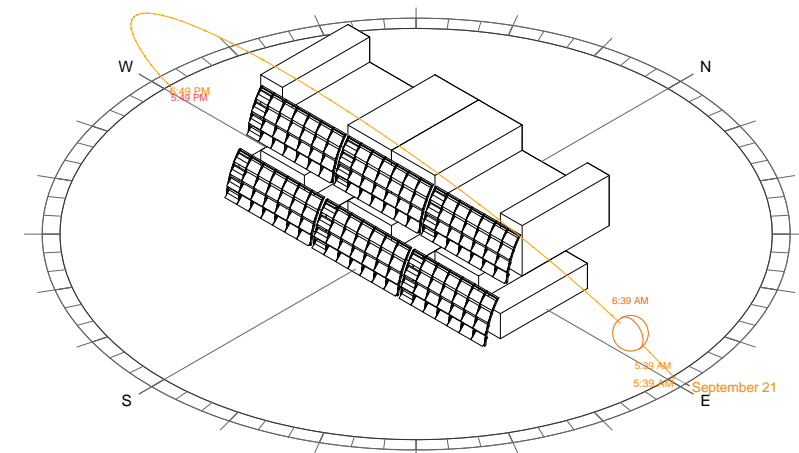

4 09.21.14

New York City College Of Technology

www.citytech.cuny.edu

ARCH 3610

ADV. DETAIL STUDIO

No.	Description	Date

Assignment 6

Project number	6
Date	03.08.13
Drawn by	A. ELKHOULY
Checked by	A. APTEKAR

A101  
Scale