



SOUTH ELEVATION-SOLAR PANELS
 SCALE: 1/4" = 1'-0"

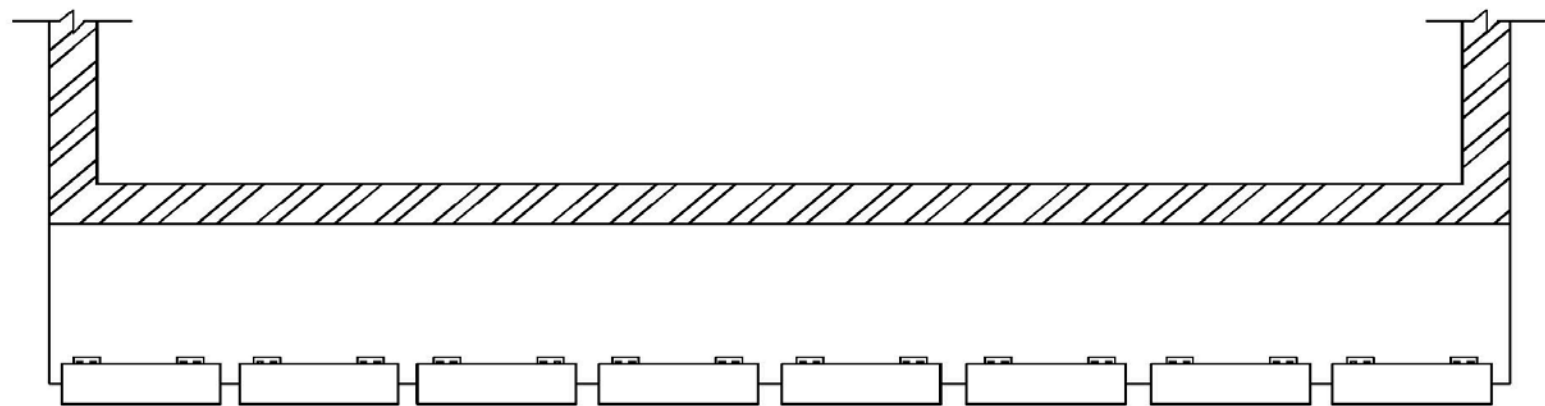


WALL PLAN SECTION
 SCALE: 1/4" = 1'-0"

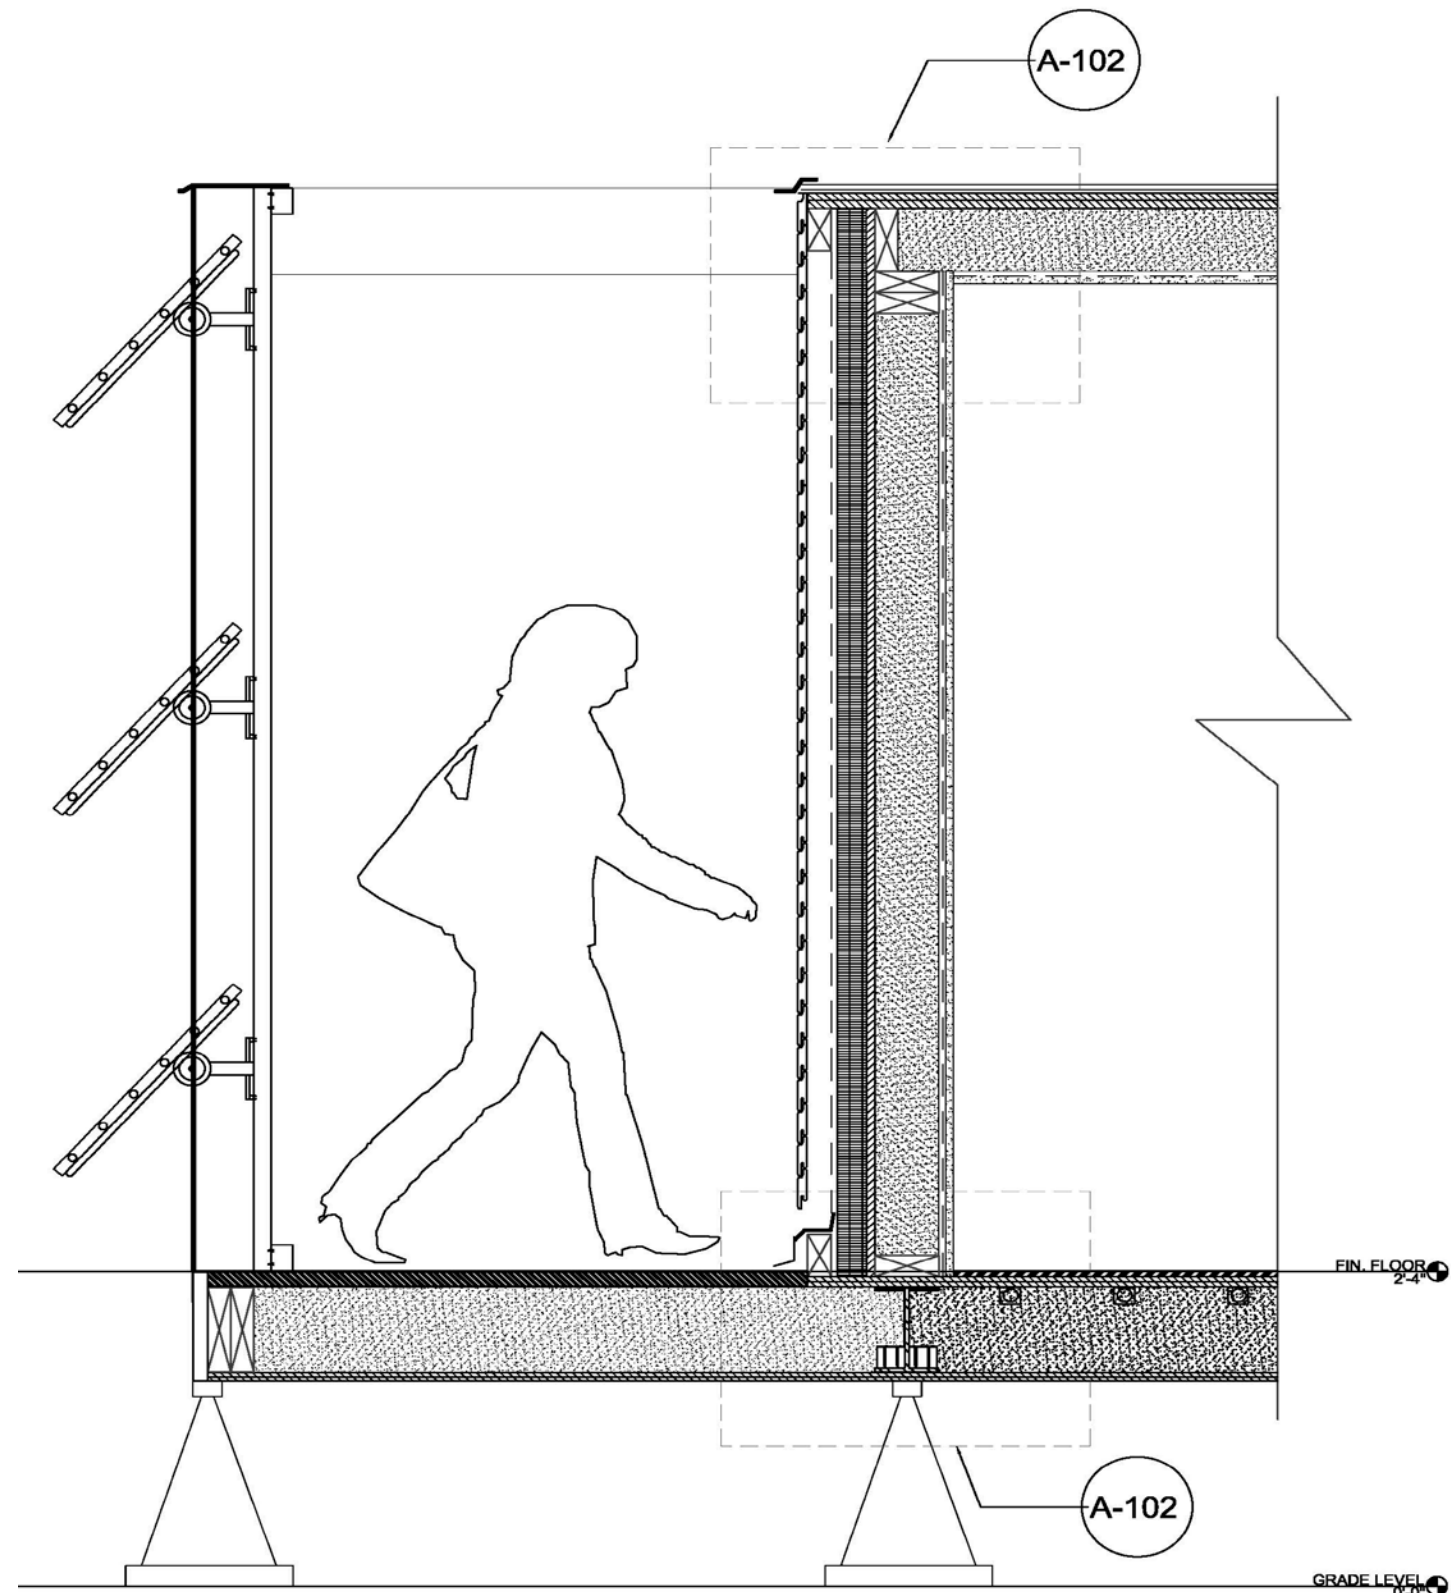



TYP. WALL SECTION w/ PV PANELS
 SCALE: 1/4" = 1'-0"

 


Elevation and Plan
 Prof. Aptekar
 Patricia Paredes

Sheet Number:

A-000

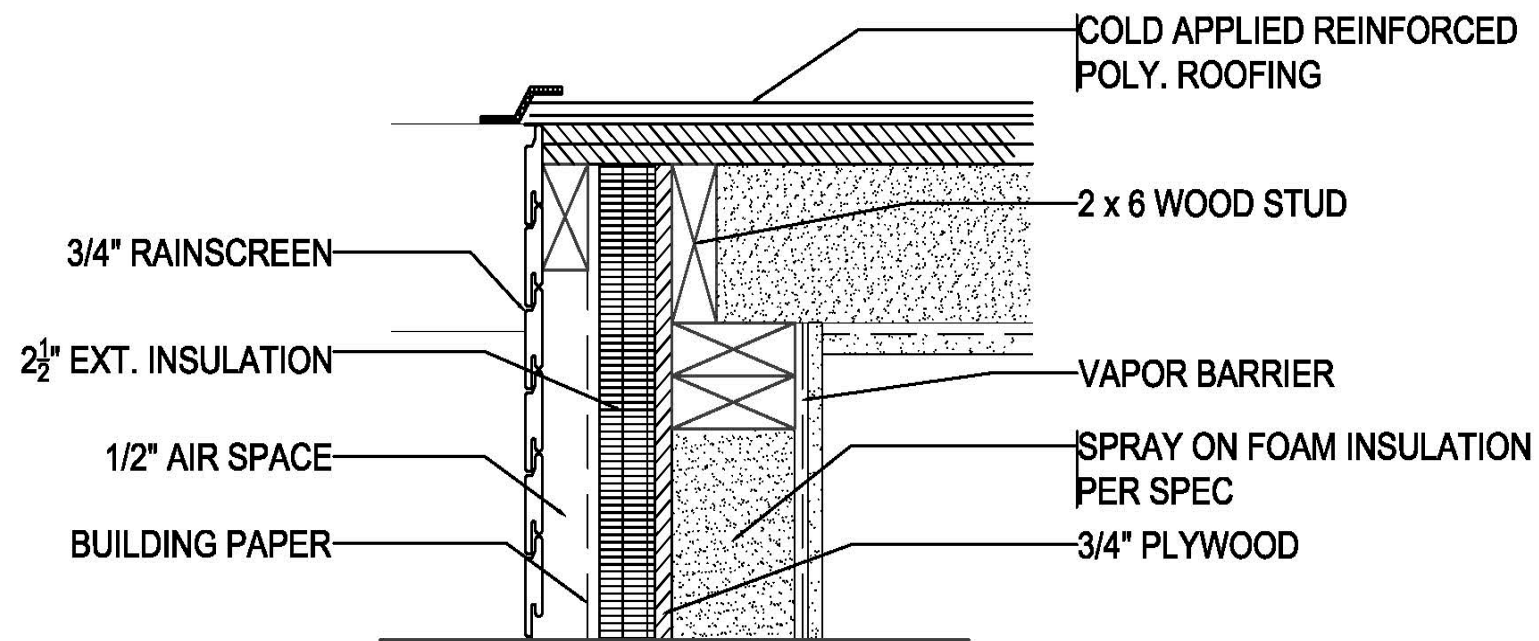

B WALL TO ROOF CONNECTION
SCALE: 1/4" = 1'-0"

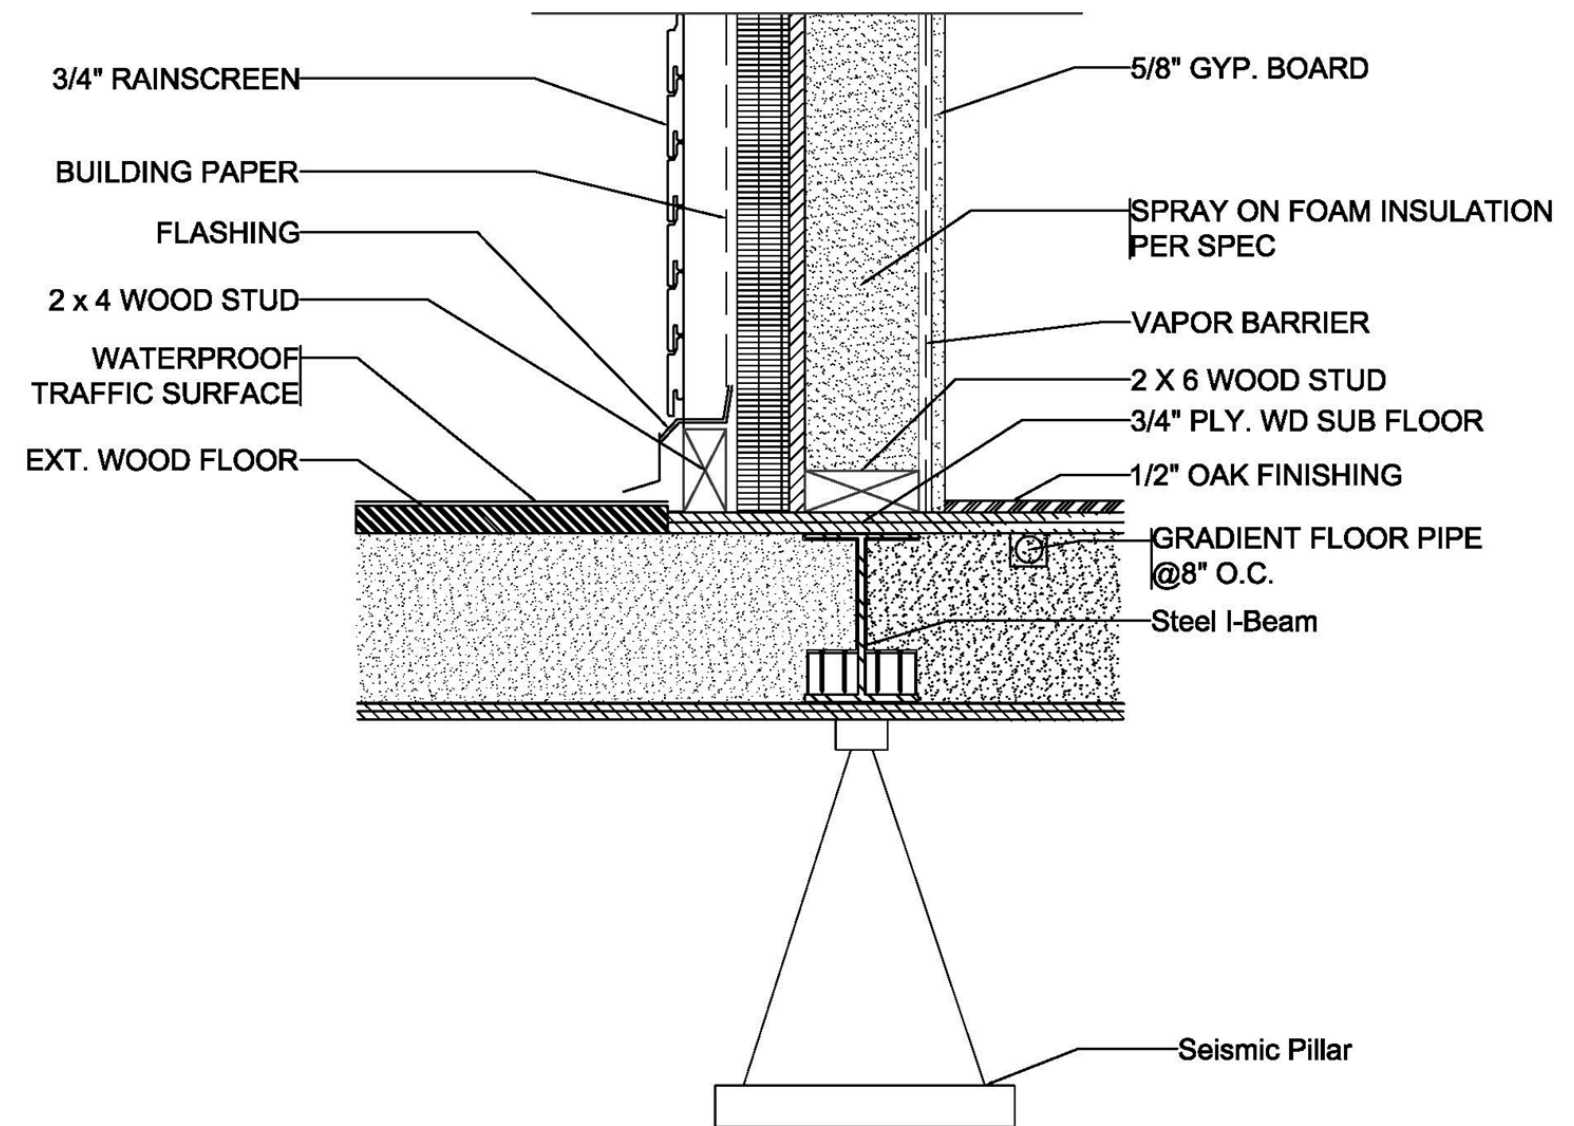

C WALL TO FLOOR CONNECTION
SCALE: 1/4" = 1'-0"




Callouts
Prof. Aptekar
Patricia Paredes


Sheet Number:

A-001

Summer Solstice

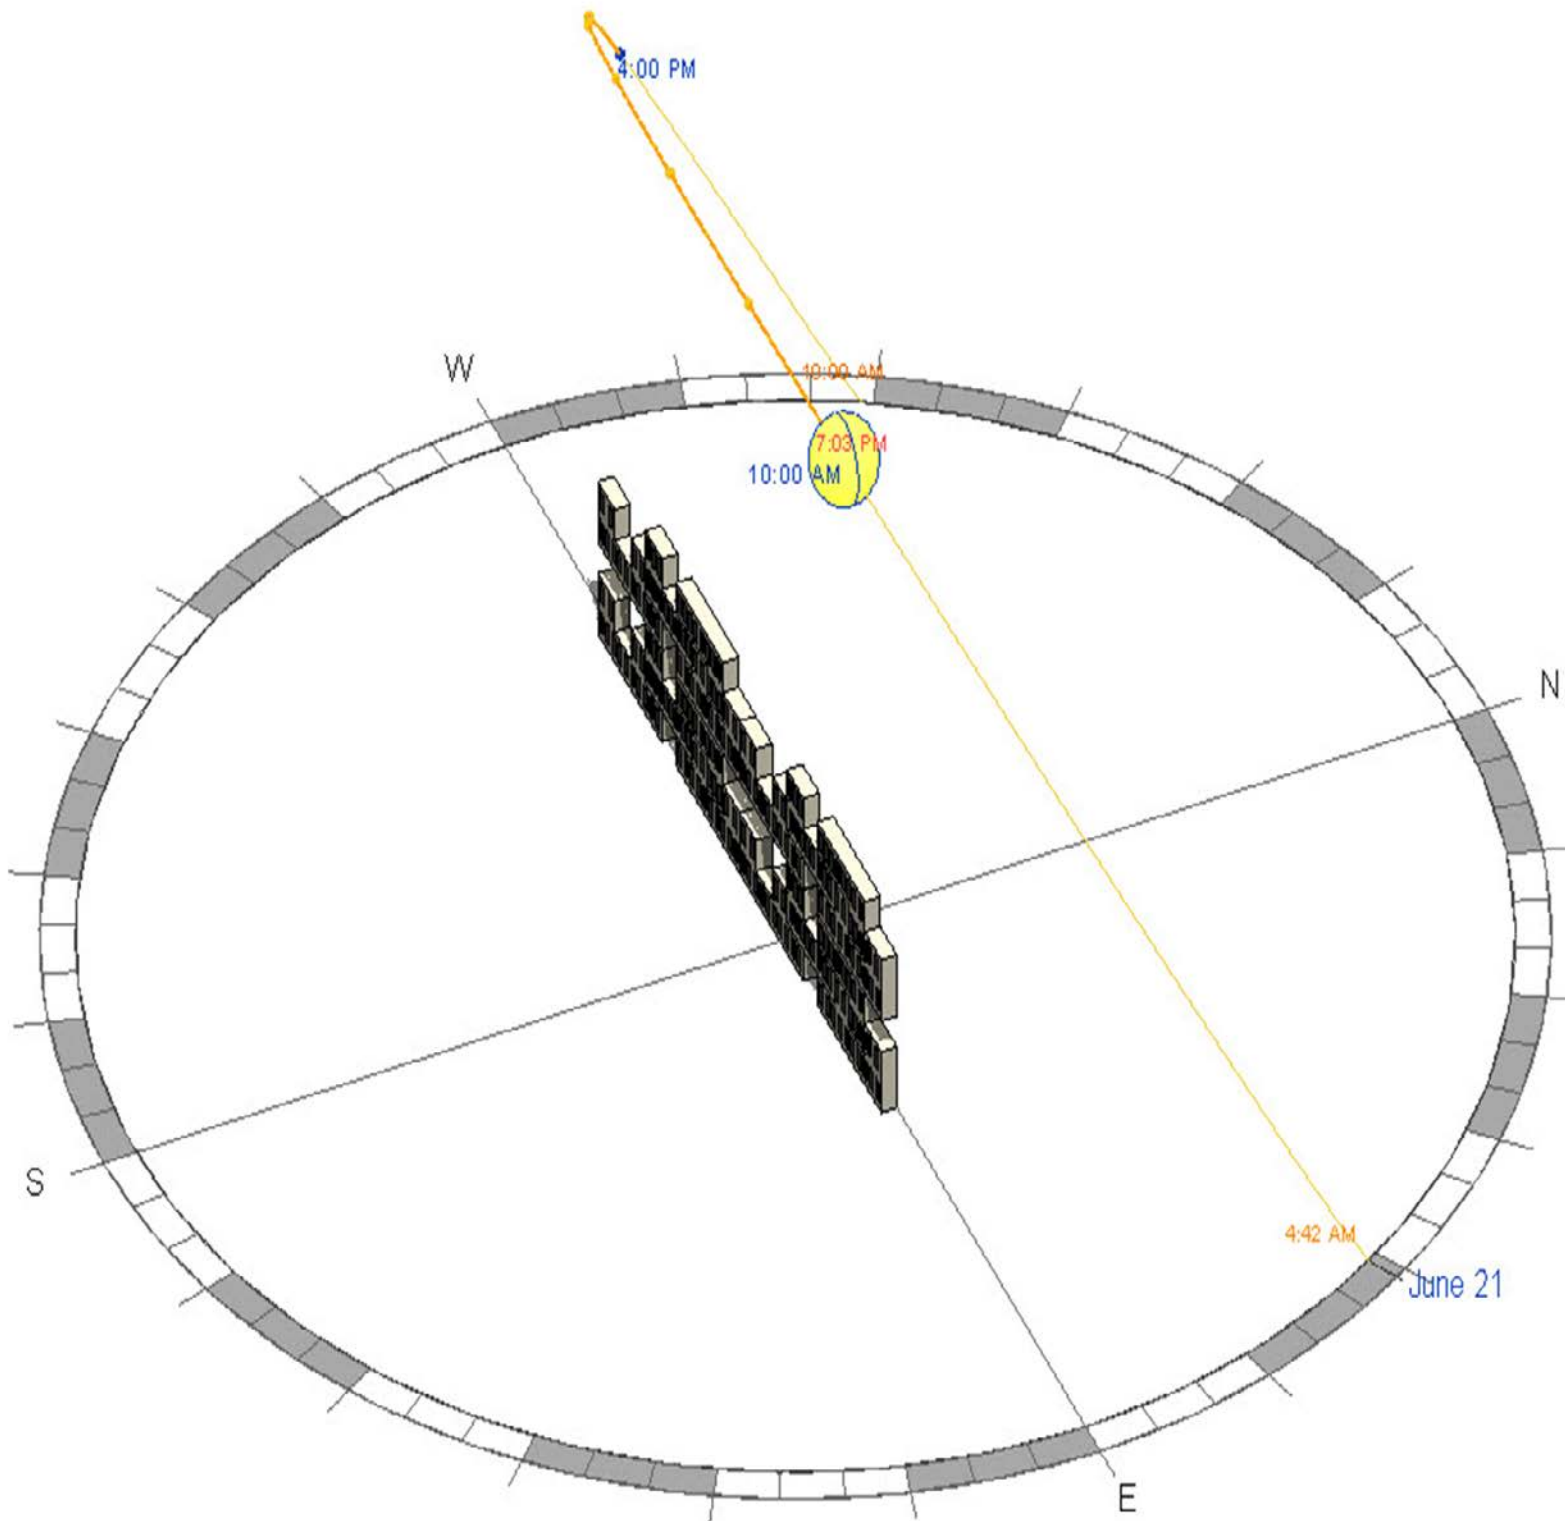

Winter Solstice

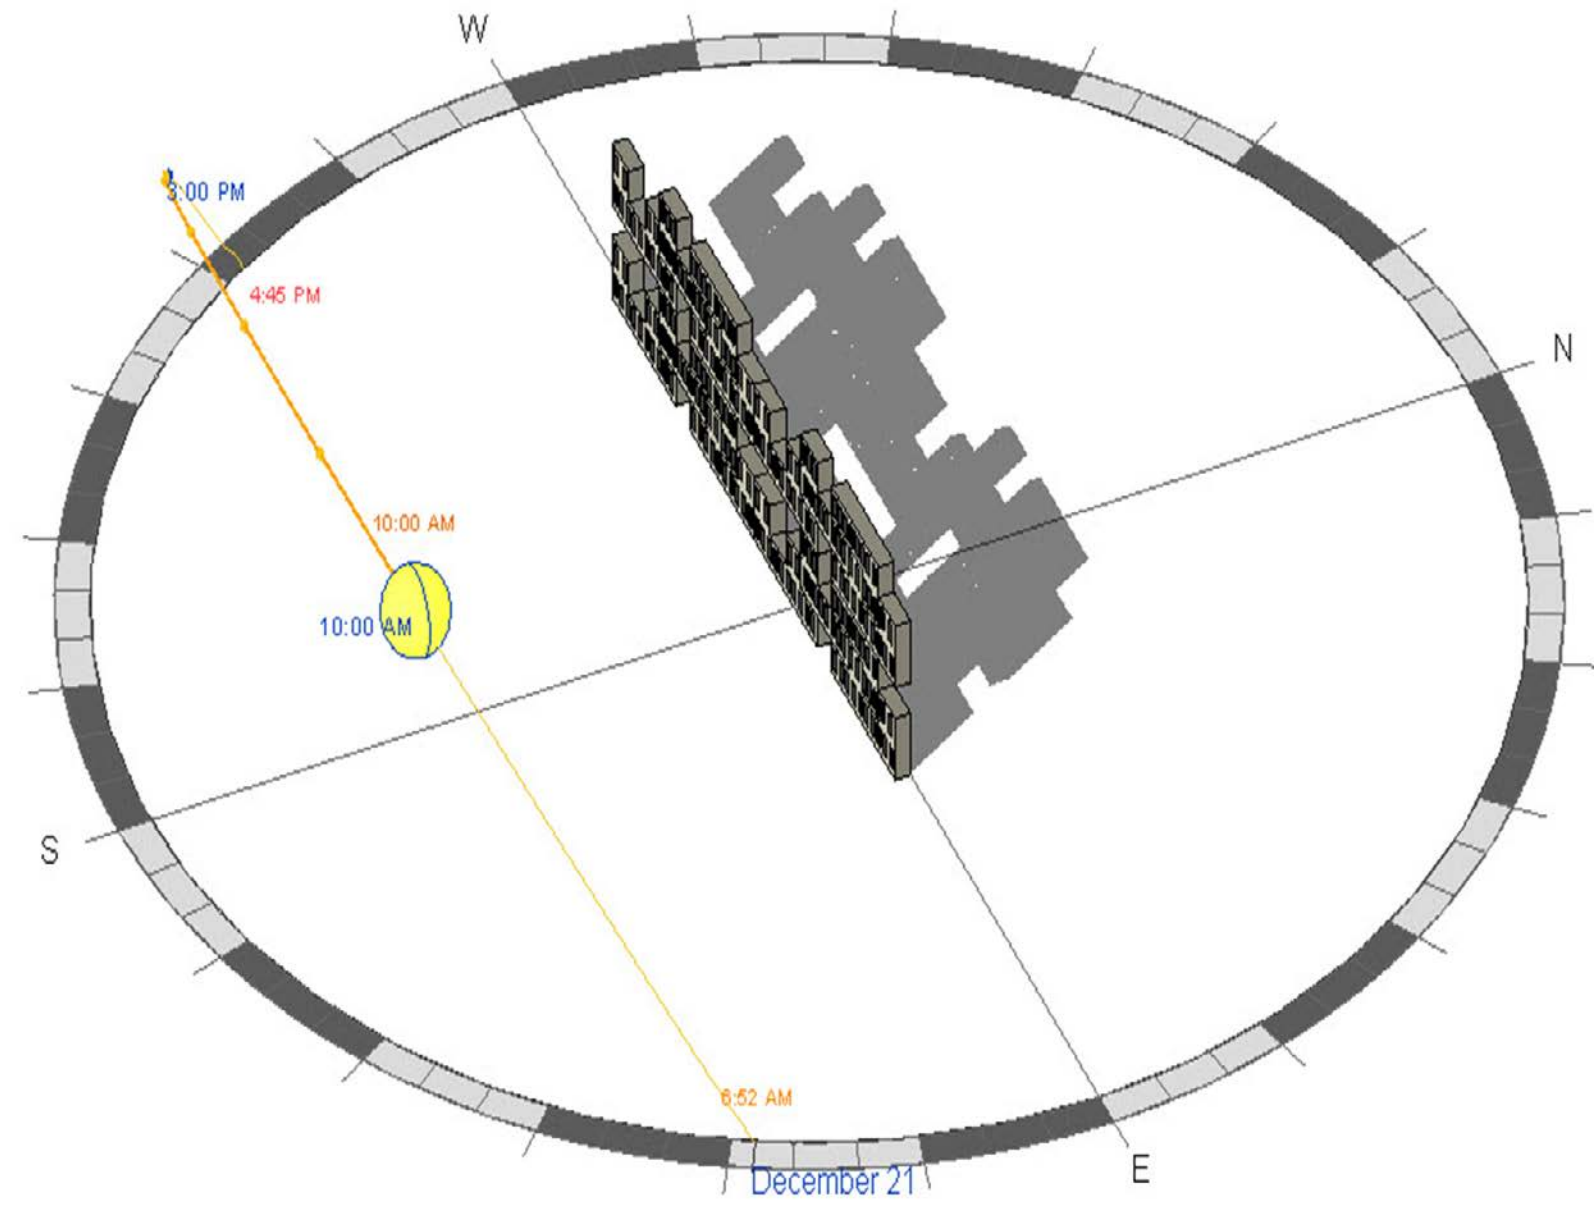

Sun Diagram
Prof. Aptekar
Patricia Paredes

Sheet Number:

A