

 



PROJECT:	
ARCH 1130	
CITYTECH / PROFESSOR MONTGOMERY / 2016 FALL	
DRAWING TITLE:	
ASSIGNMENT A	
FLOOR PLAN	
SEAL # SIGNATURE	DATE: 09/26/2016
	PROJECT NO.: 1130-A
	DRAWING BY: XIAO J. LIANG
	CHECKING BY: PRD: AUR
	DRAWING NO. A-101.00
DATE FILED IN:	SCALE: 1/8" = 1'-0"
	1 OF 1

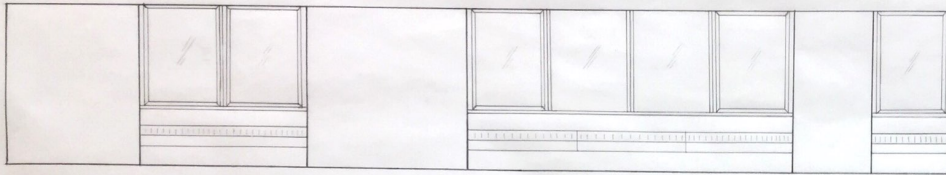


1. EAST

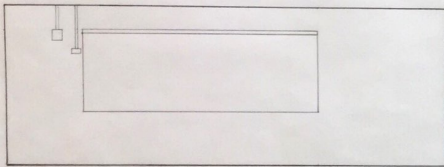


2. SOUTH

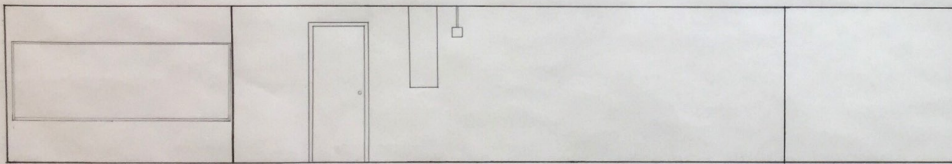



3. WEST

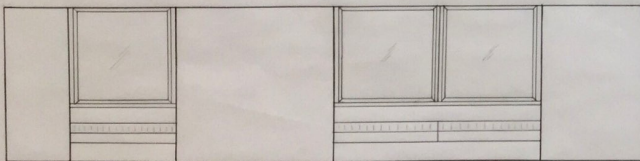

4. NORTH

 PROJECT: ARCH 1130 CITYTECH/PROFESSOR MONTGOMERY /2016 FALL	
DRAWING TITLE: ASSIGNMENT A ELEVATION DRAWING	
SEAL & SIGNATURE 	DATE: 10/04/2016 PROJECT NO. 1130A DRAWING BY: XIAO J. LIANG CHECKING BY: PROFESSOR A.R. DRAWING NO. A-102.00
DATE FILE NO.:	PAGE: 1 OF 1

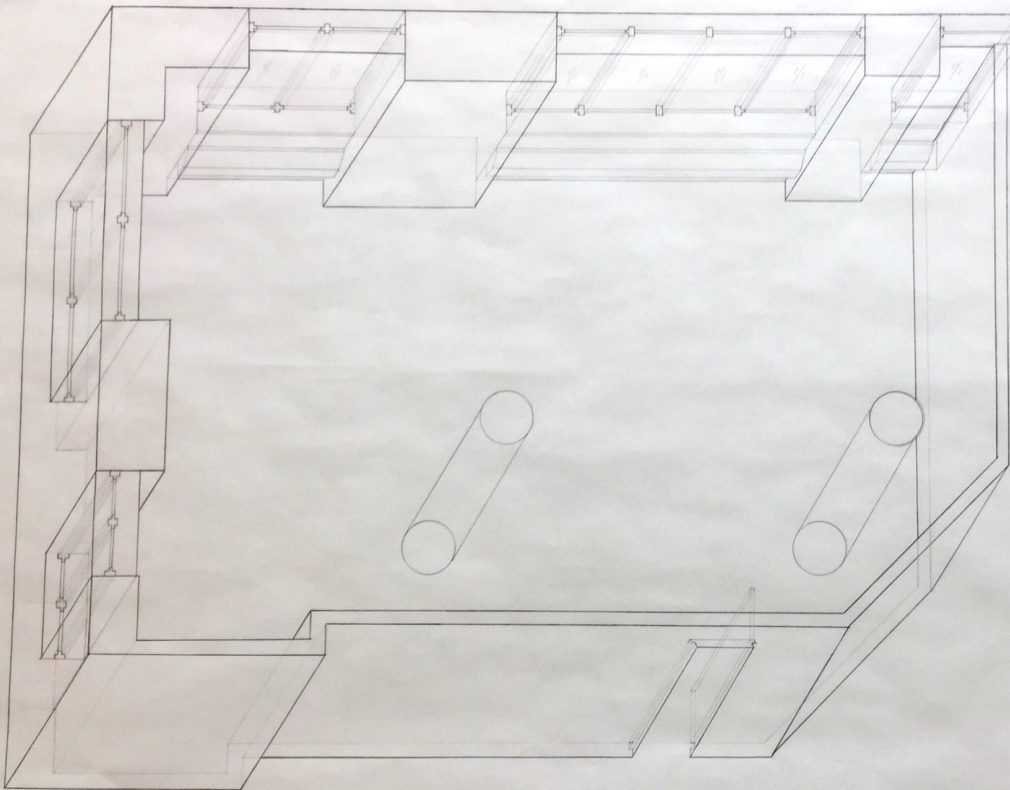

PROJECT:	
ARCH 1130	
CITYTECH / PROFESSOR MONTGOMERY / 2016 FALL	
DRAWING TITLE:	
ASSIGNMENT A	
AXONOMETRIC DRAWING	
SEAL & SIGNATURE	DATE: 10/26/2016
	PROJECT NO. 1130-A
	DRAWING BY: XIAO J. LIANG
	CHECKING BY: PRO. A. R.
	DRAWING NO. A-103.00
DATE FILED	PAGE
	1 OF 1