


3
A-100.00
PLAN
Drawing Scale 3/4"=1'-0"




The zig zag chair was designed without legs. It used four wooden plate. It was designed in 1934 by Gerrit Rietveld. The actual goal of the design was to create a functional form which does not displace space but allows it to be perceived as a continuum; indeed, of Rietveld's entire body of work the "Zig-Zag" represents the most economical example of such a form.

1
A-100.00
Rendering
RT

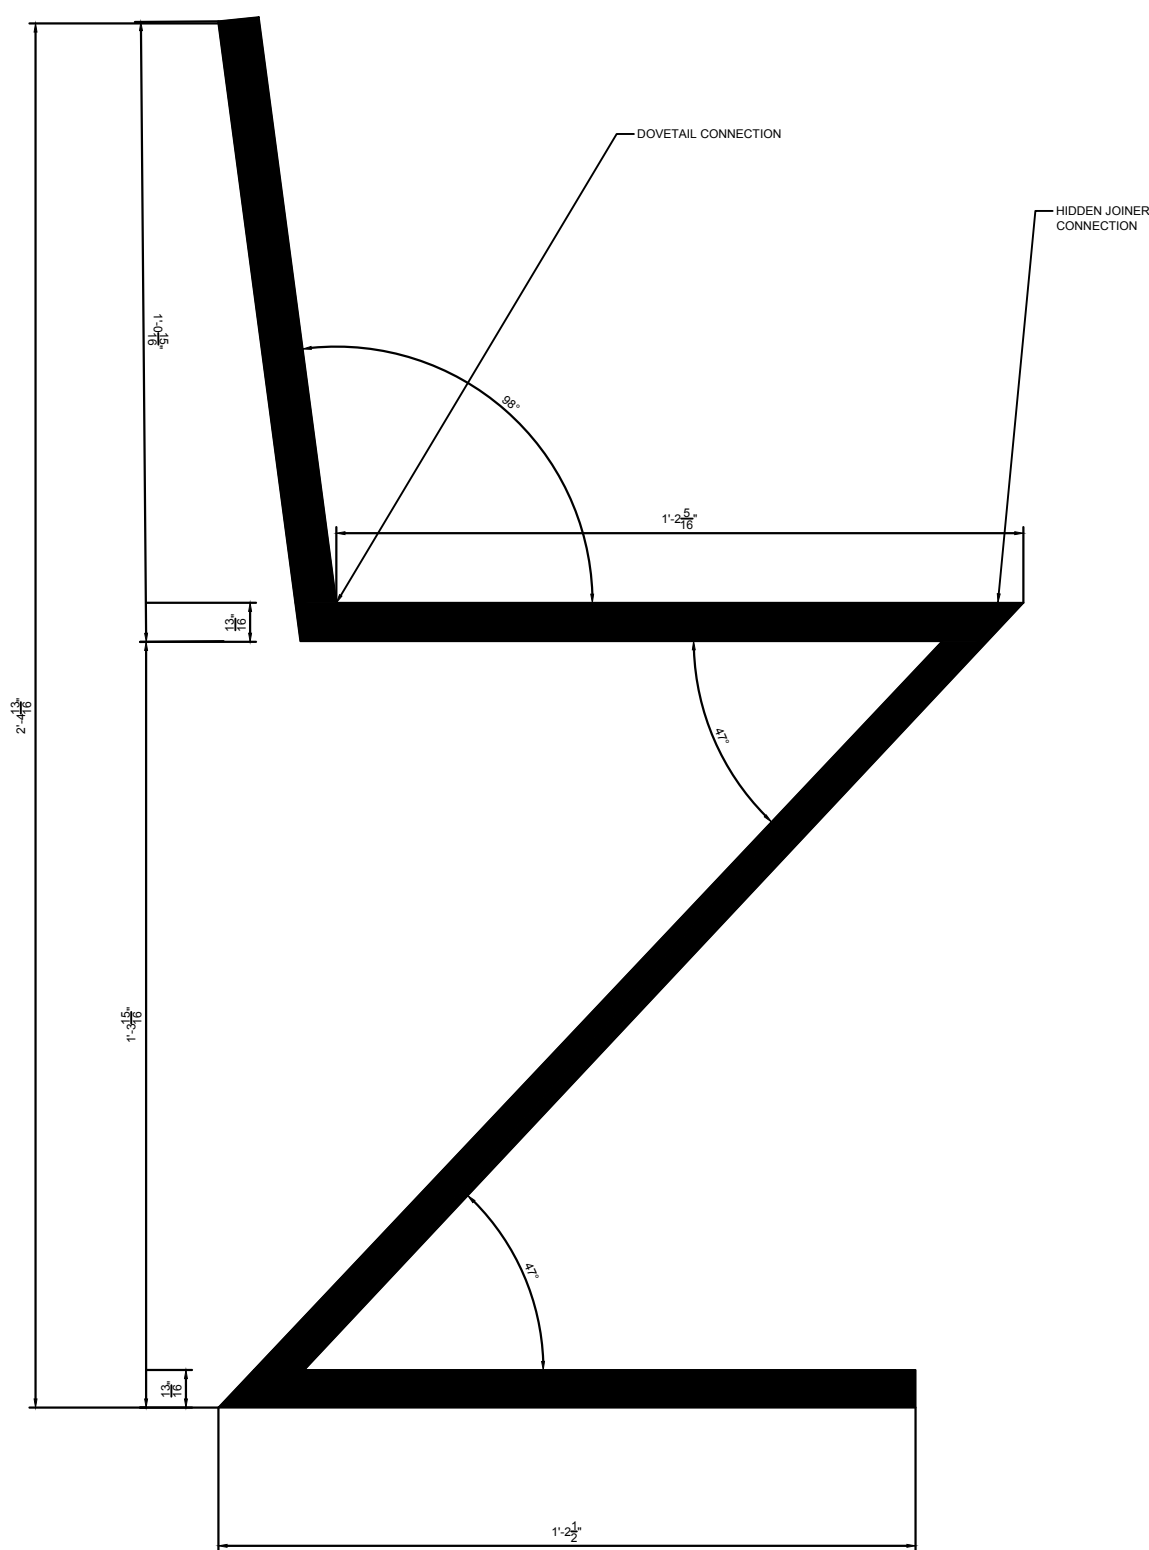

4
A-100.00
SECTION
Drawing Scale 3/4"=1'-0"

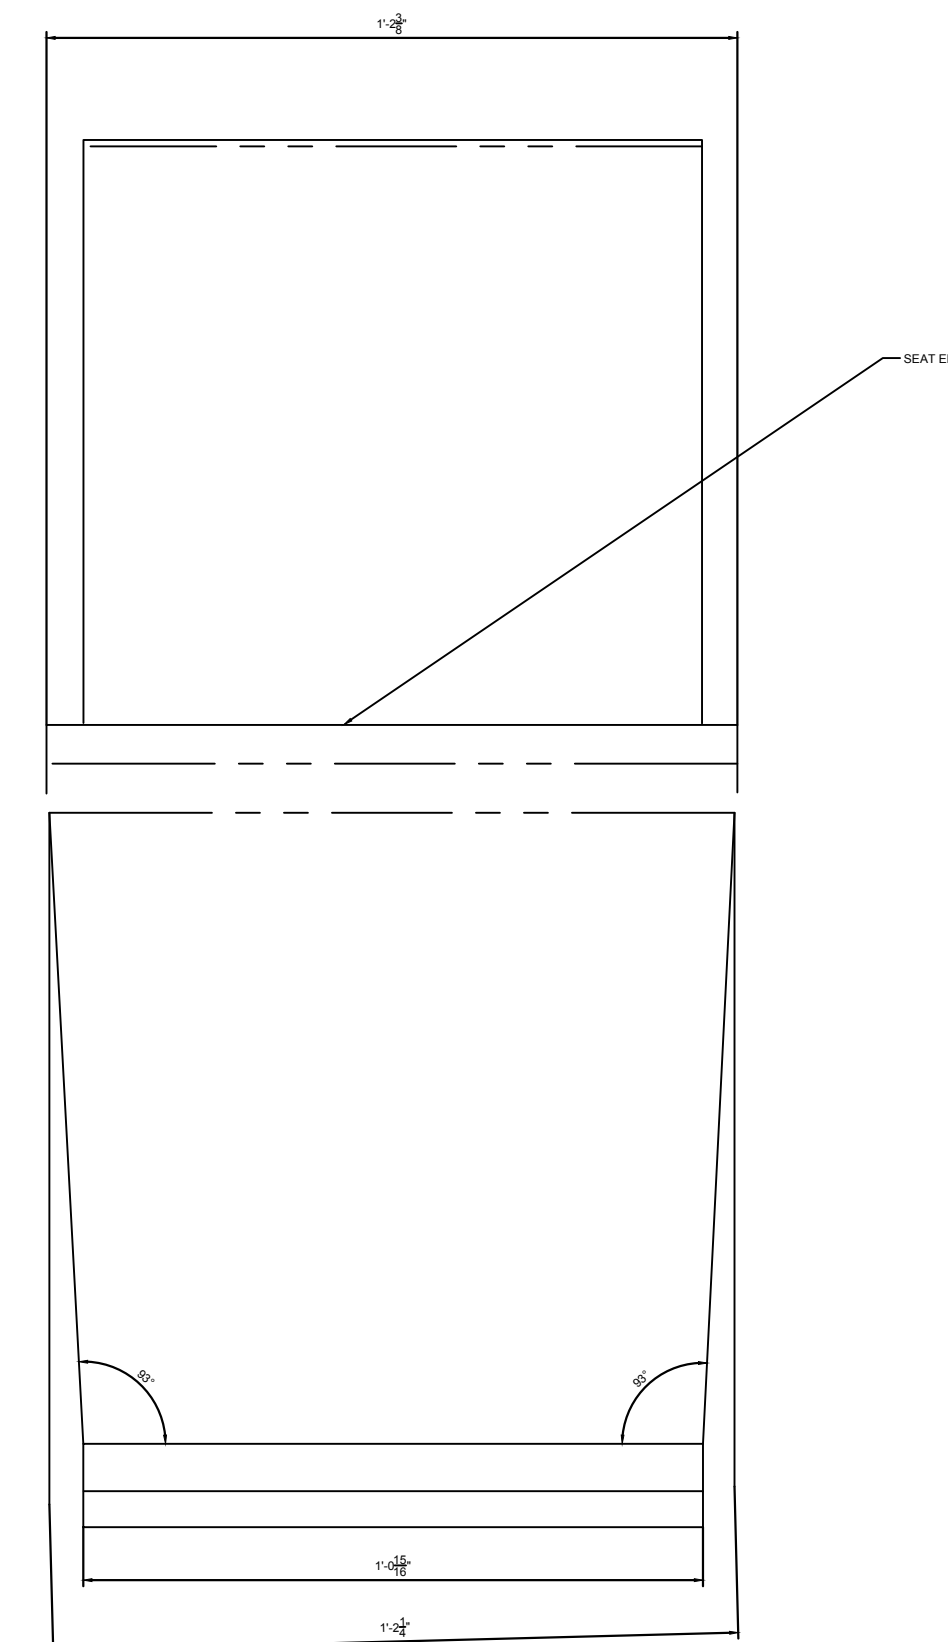

2
A-100.00
FRONT ELEVATION
Drawing Scale 3/4"=1'-0"

PROJECT:
ARCH 1230
CITYTECH / INSTRUCTOR T.WU / 2015 FALL

DWG TITLE: ASSIGNMENT A
Plan, Elevation, Section, Rendering

SEAL & SIGNATURE

DATE: 09-14-15
PROJECT NO.: 1230-A
DRAWING BY: Abdoul Nikiema
CHK BY: T.W
DWG NO.: