


THE LOVELL BEACH HOUSE
 1242 WEST OCEAN FRONT
 NEWPORT BEACH, ORANGE COUNTY
 CALIFORNIA

Student Name:
KEVELIER, ARIANA
 Brooklyn Office:
 Department of Architectural Technology
 186 Jay Street, Brooklyn New York

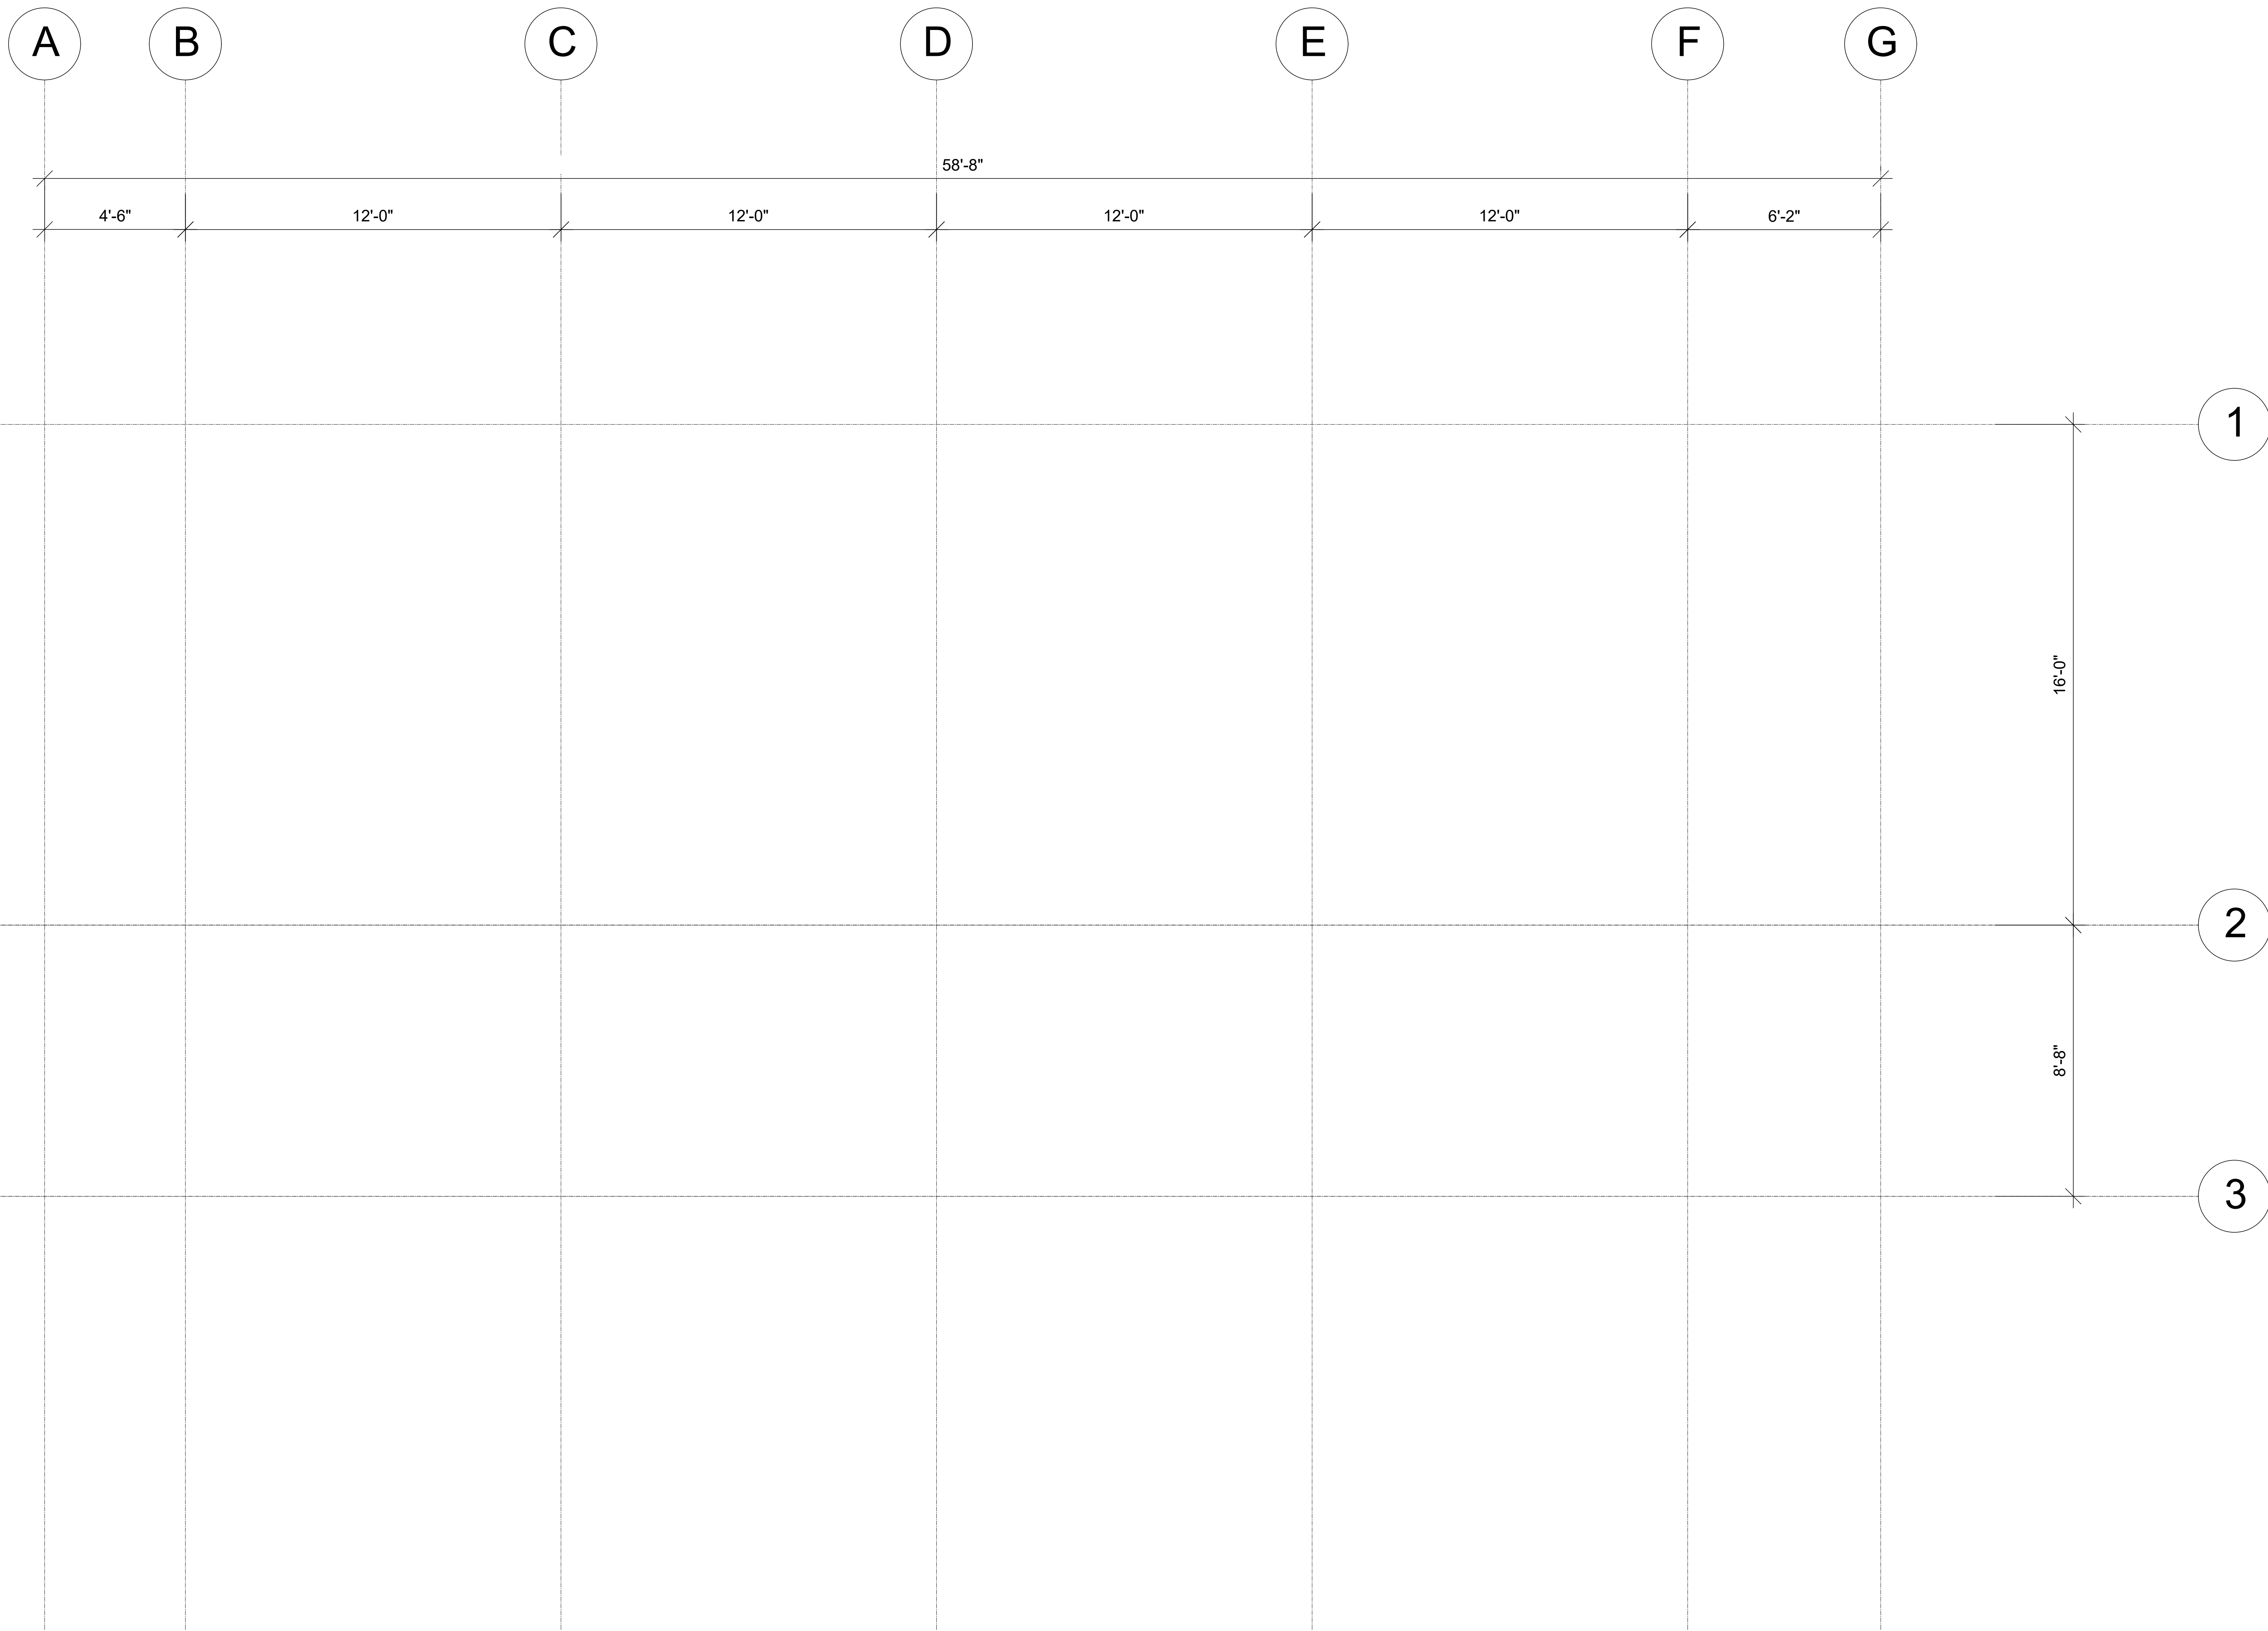

1

2


3


DATE OF FIRST ISSUE:	MARCH 01, 2017
20170301	

PROJECT
THE LOVELL BEACH HOUSE

DWG TITLE
STRUCTURAL GRID

ARIANA KEVELIER	DATE: 2017 03 01
	PROJECT NO: 2017_NN
	DRAWING BY: KEVELIER, ARIANA
	CHK BY:
	DWG NO: XX-100.00
	GRID FILE NO: XXX-100.00_XXXX
	PAGE: 1 OF 1

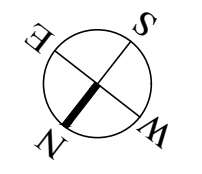

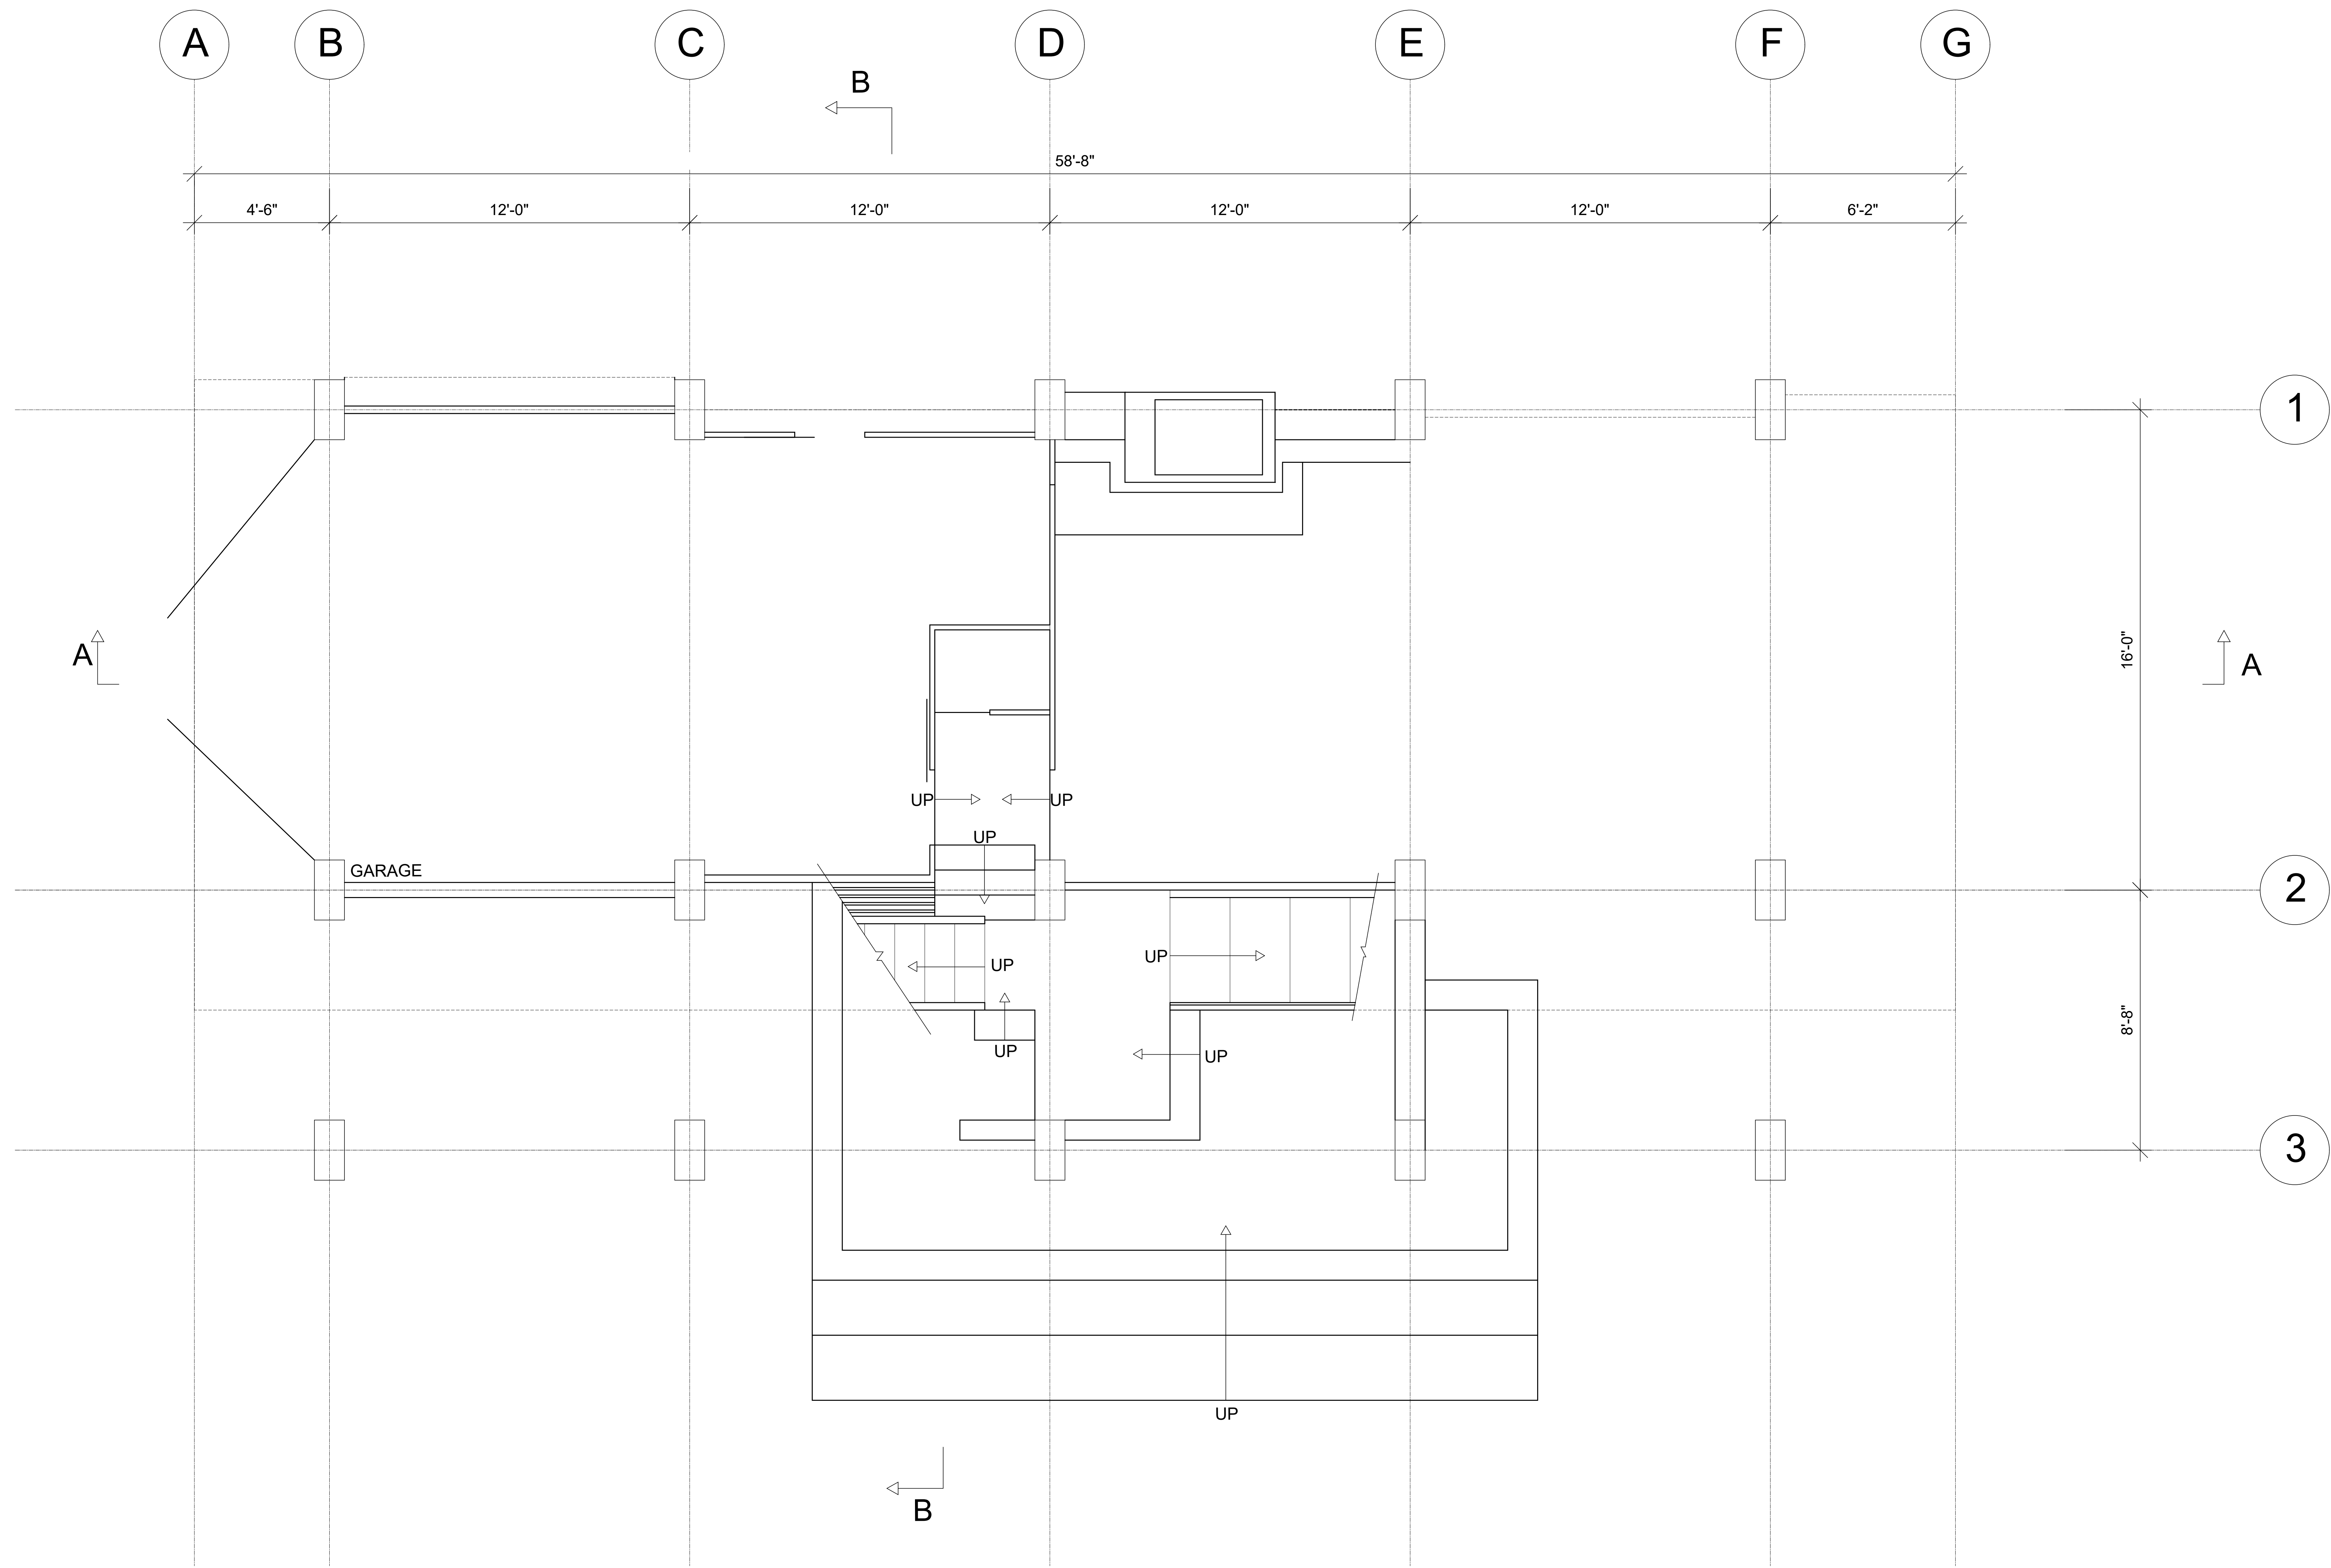

GROUND FLOOR PLAN


1/4"=1'-0"


DATE OF FIRST USE	MARCH 01, 2017
20170301	

PROJECT
THE LOVELL BEACH HOUSE

DWG TITLE
GROUND FLOOR PLAN

ARIANA KEVELIER	DATE: 2017 03 01
	PROJECT NO: 2017_NN
	DRAWING BY: KEVELIER, ARIANA
	CHK BY:
	DWG NO:
	XX-101.00
GAD/FLE NO:	PAGE
XXX-101.00_XXXX	1 OF 3

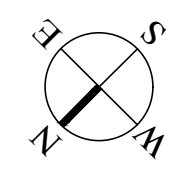

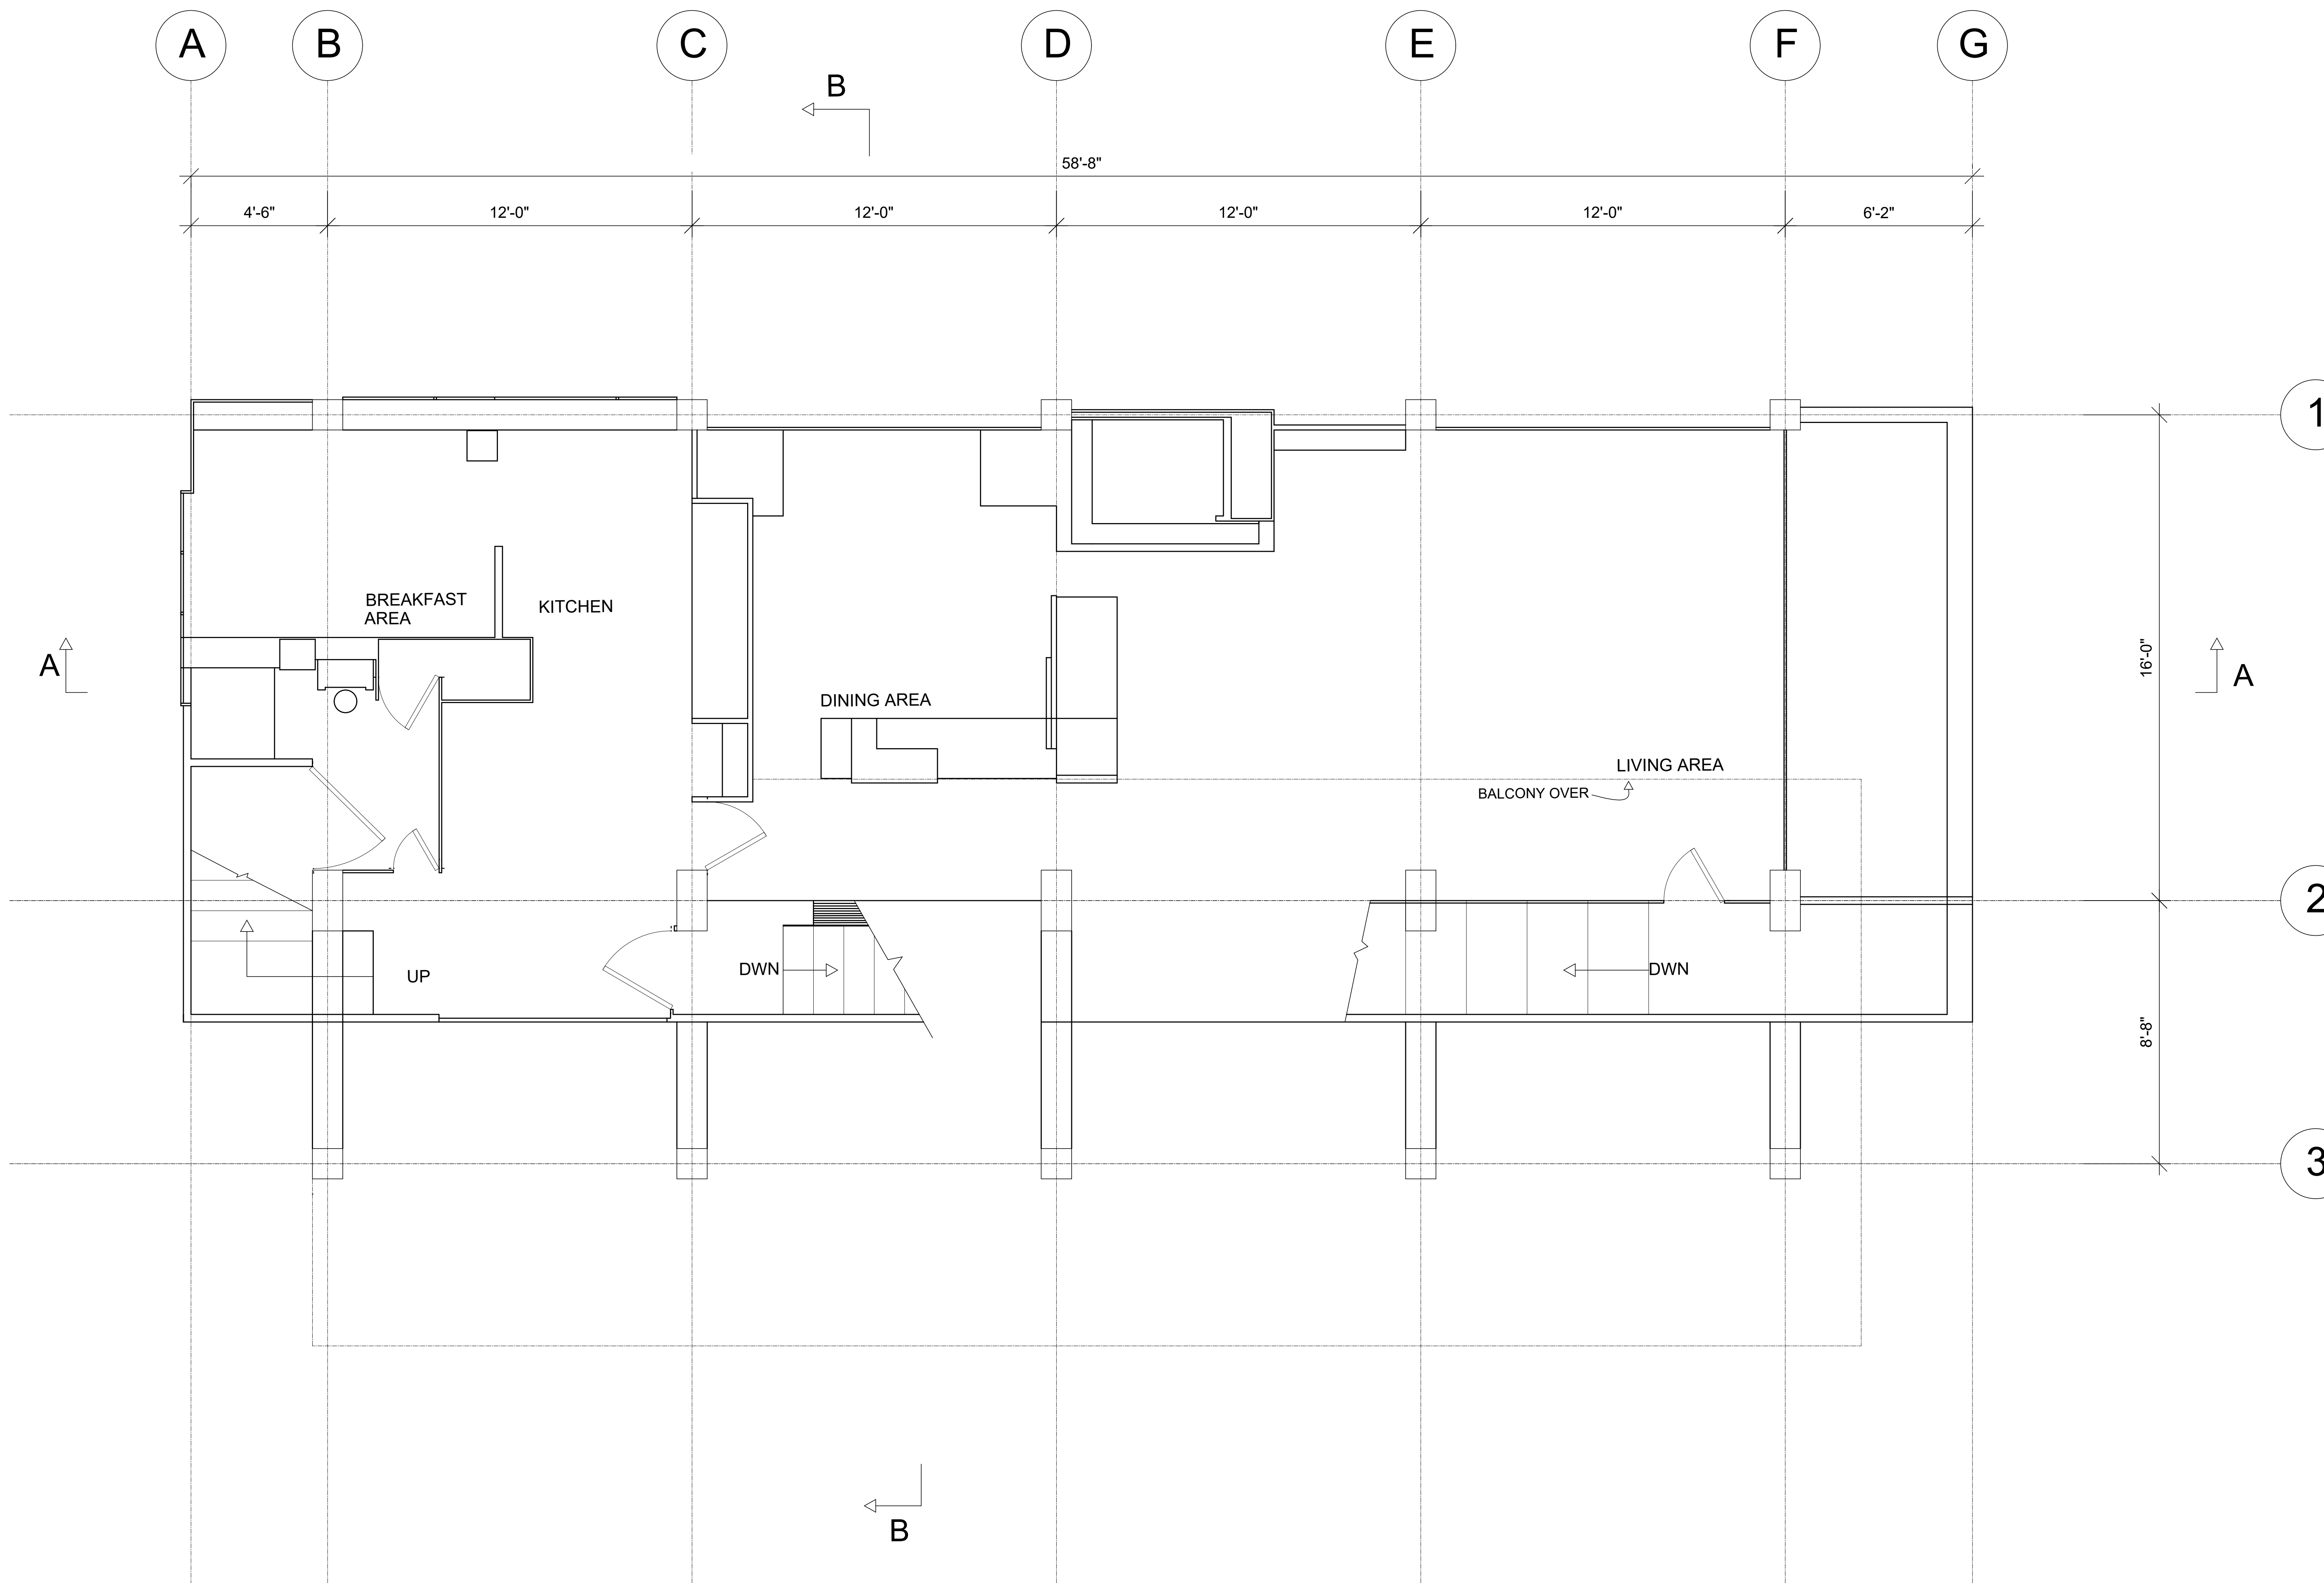


FIRST FLOOR PLAN


1/4"=1'-0"

DATE OF FIRST ISSUE:	MARCH 01, 2017
20170301	

PROJECT	THE LOVELL BEACH HOUSE
DWG TITLE	FIRST FLOOR PLAN


ARIANA KEVELIER	DATE: 2017 03 01
	PROJECT NO: 2017_NN
	DRAWING BY: KEVELIER, ARIANA
	CHK BY:
	DWG NO: XX-102.00
DWG FILE NO: XXX-102.00_XXXX	PAGE: 2 OF 3

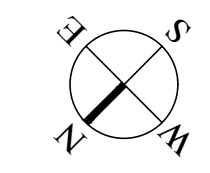

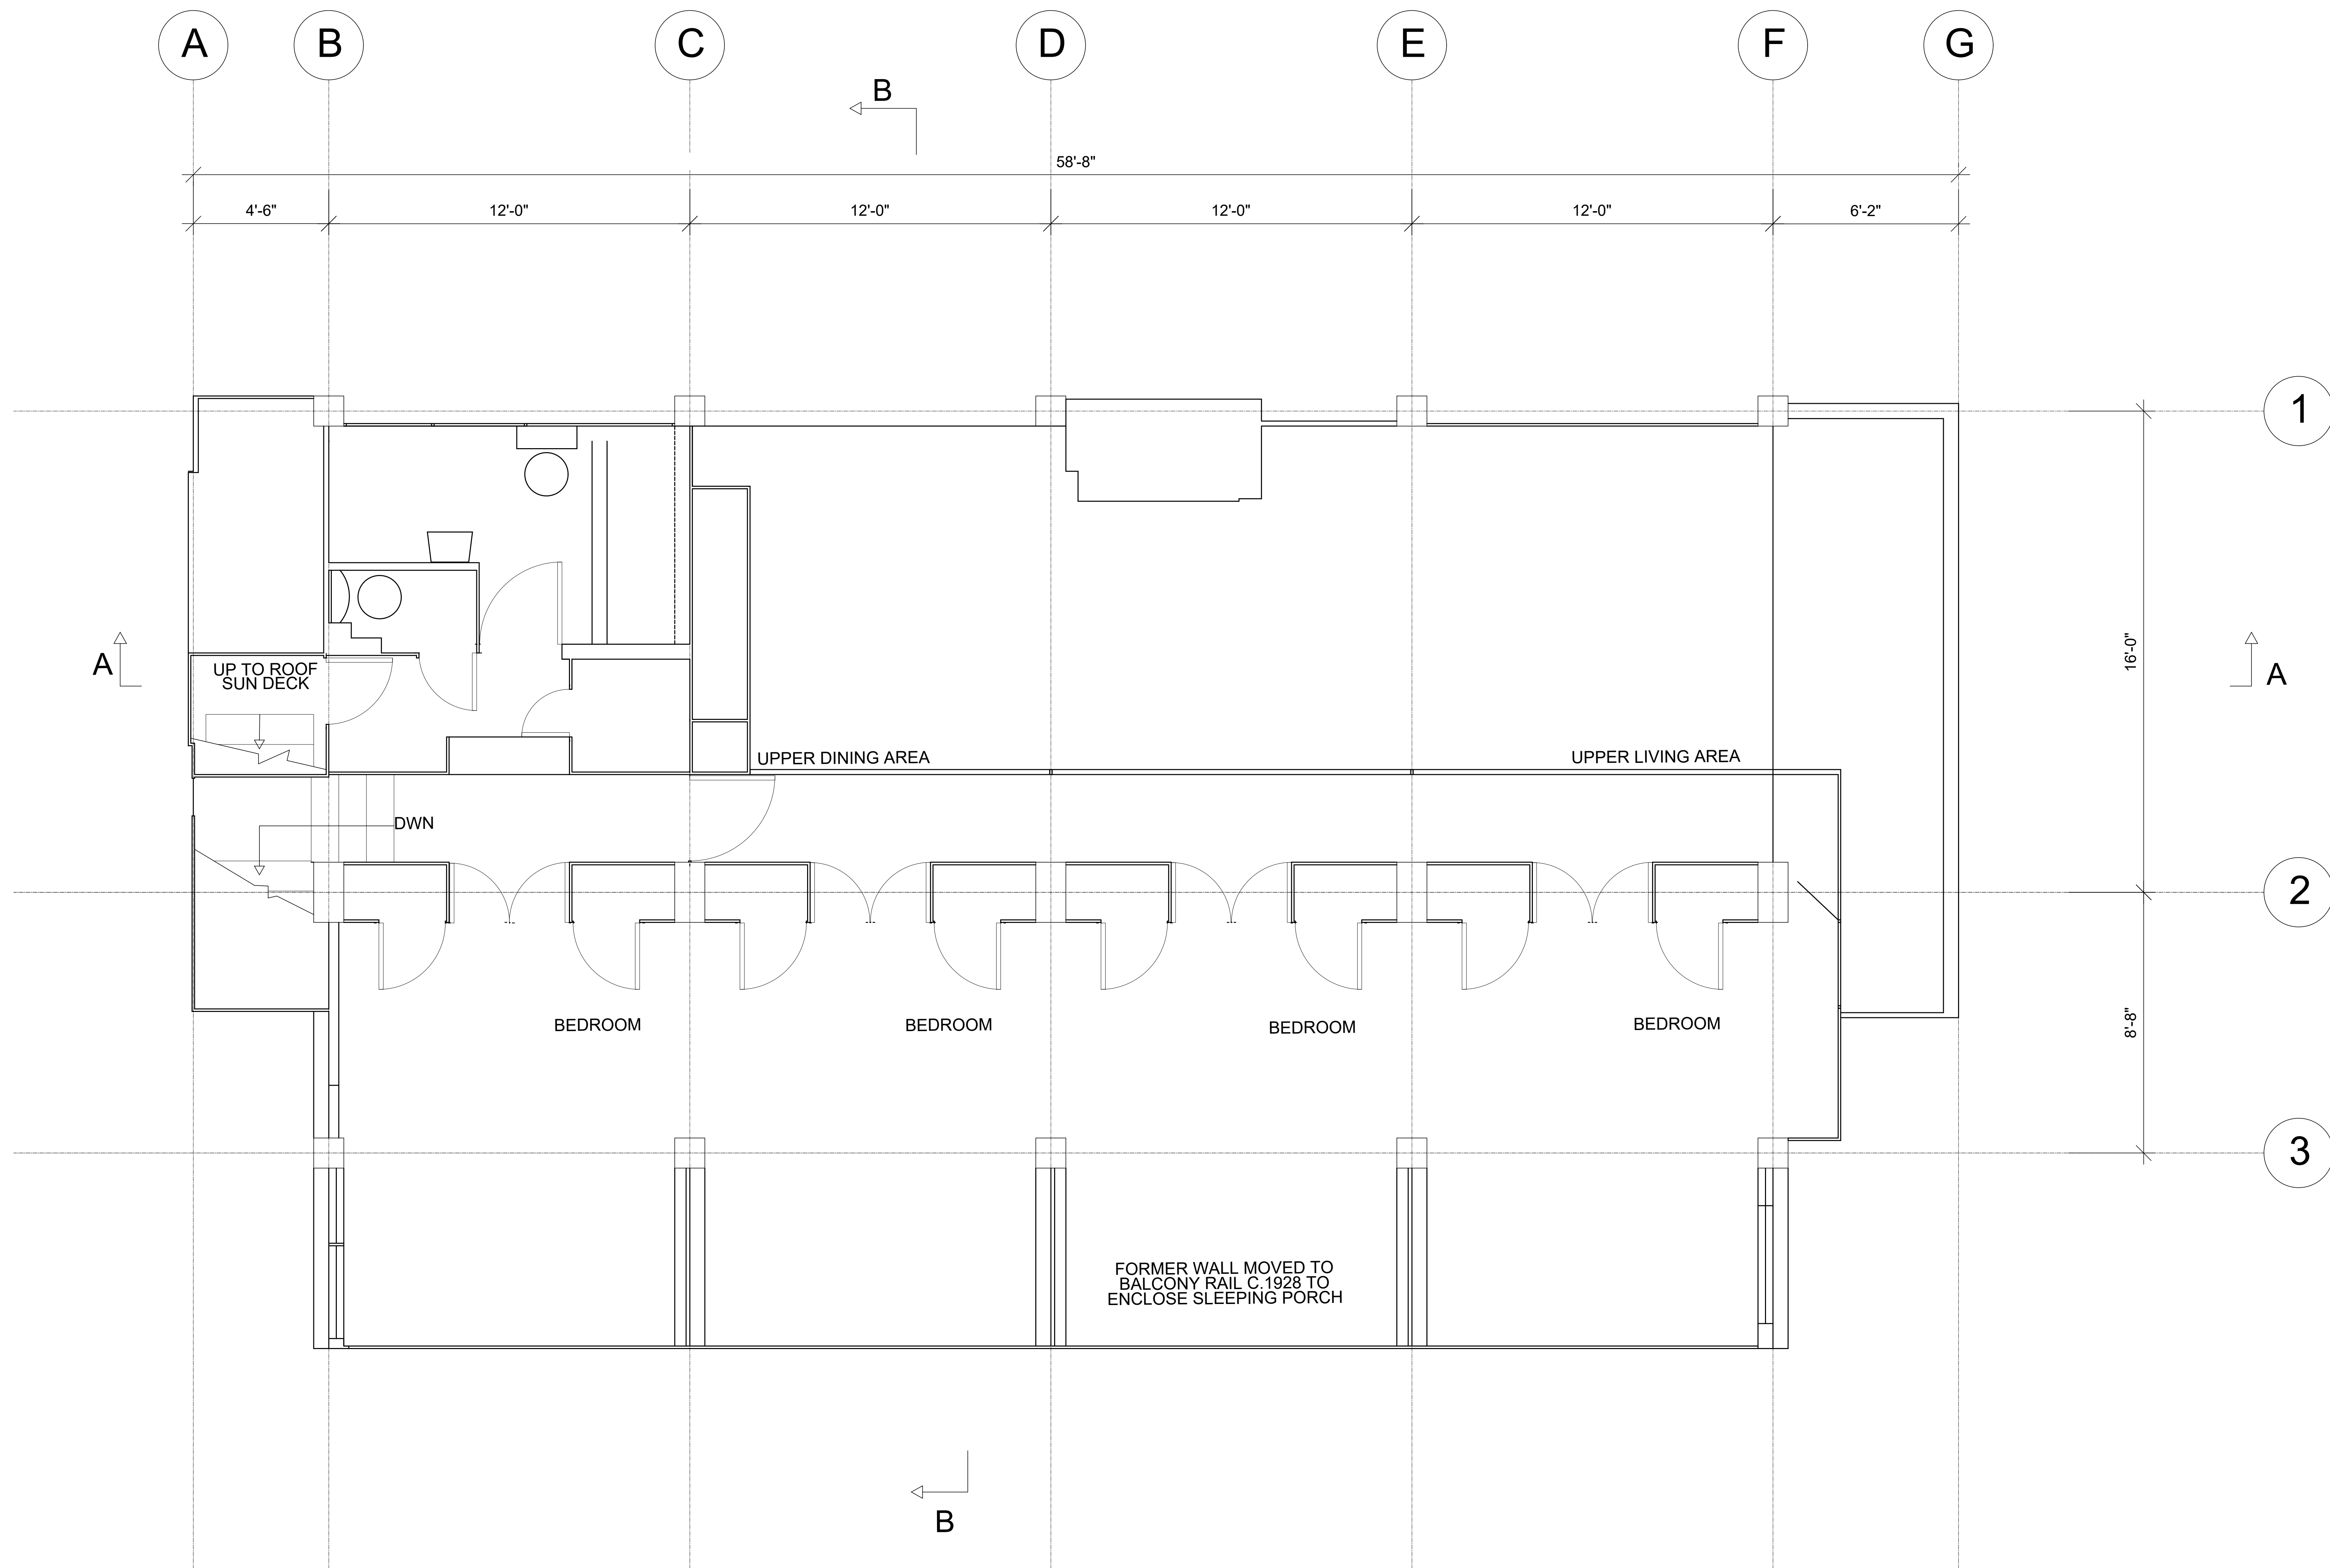

SECOND FLOOR PLAN

1/4"=1'-0"

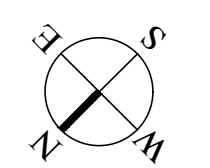

DATE OF FIRST ISSUE:	MARCH 01, 2017
----------------------	----------------


20170301	

PROJECT
THE LOVELL BEACH HOUSE
 DWG TITLE
SECOND FLOOR PLAN

ARIANA KEVELIER	DATE: 2017 03 01
	PROJECT NO: 2017_NN
	DRAWING BY: KEVELIER, ARIANA
	CHK BY:
	DWG NO: XX-103.00
	GRID FILE NO: XXX-103.00_XXXX
	PAGE: 3 OF 3

THE LOVELL BEACH HOUSE
1242 WEST OCEAN FRONT
NEWPORT BEACH, ORANGE COUNTY
CALIFORNIA

Student Name:
KEVELIER, ARIANA
Brooklyn Office:
Department of Architectural Technology
186 Jay Street, Brooklyn New York

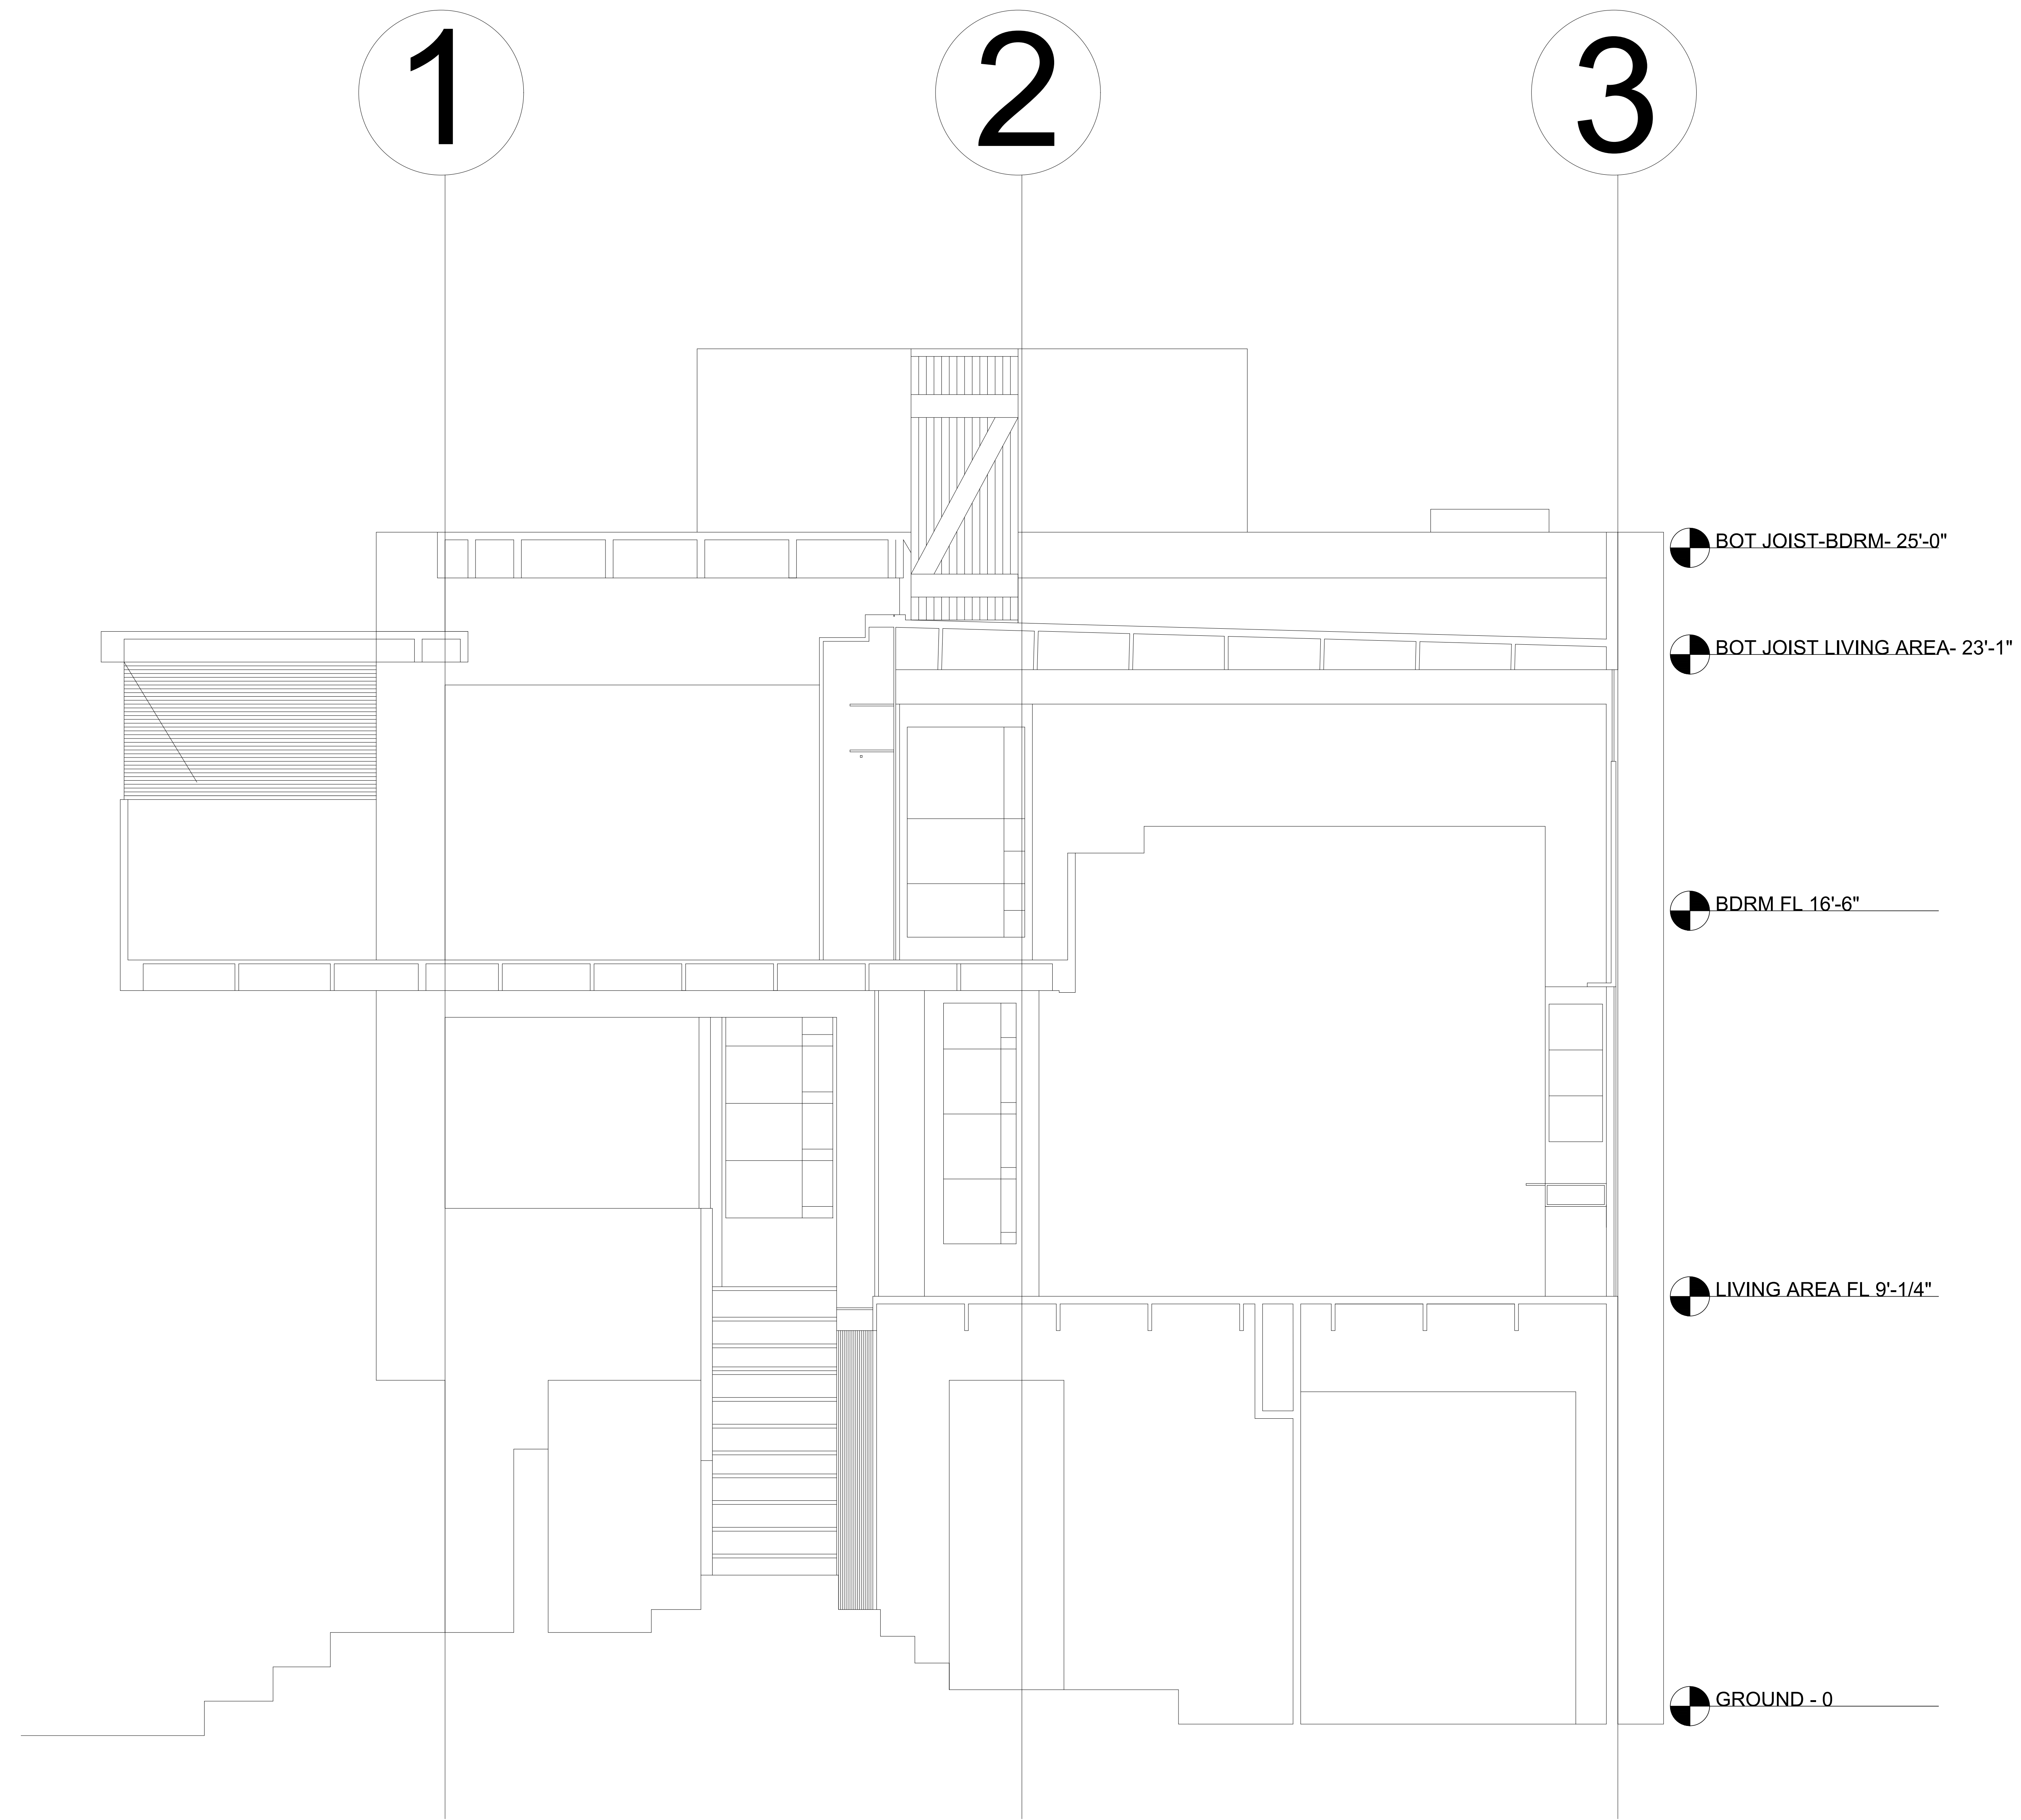

SECTION B
1/4"=1'-0"

DATE OF FIRST ISSUE: MARCH 01, 2017

20170301	

PROJECT
THE LOVELL BEACH HOUSE


DWG TITLE

SECTION

ARIANA KEVELIER	DATE:	2017 03 01
	PROJECT NO.:	2017_NN
	DRAWING BY:	KEVELIER, ARIANA
	CHK BY:	
	DWG NO.:	XX-300.00
	GAD FILE NO.:	XXX-300.00_XXXX
	PAGE:	1 OF 1

THE LOVELL BEACH HOUSE
1242 WEST OCEAN FRONT
NEWPORT BEACH, ORANGE COUNTY
CALIFORNIA

Student Name:
KEVELIER, ARIANA
Brooklyn Office:
Department of Architectural Technology
186 Jay Street, Brooklyn New York

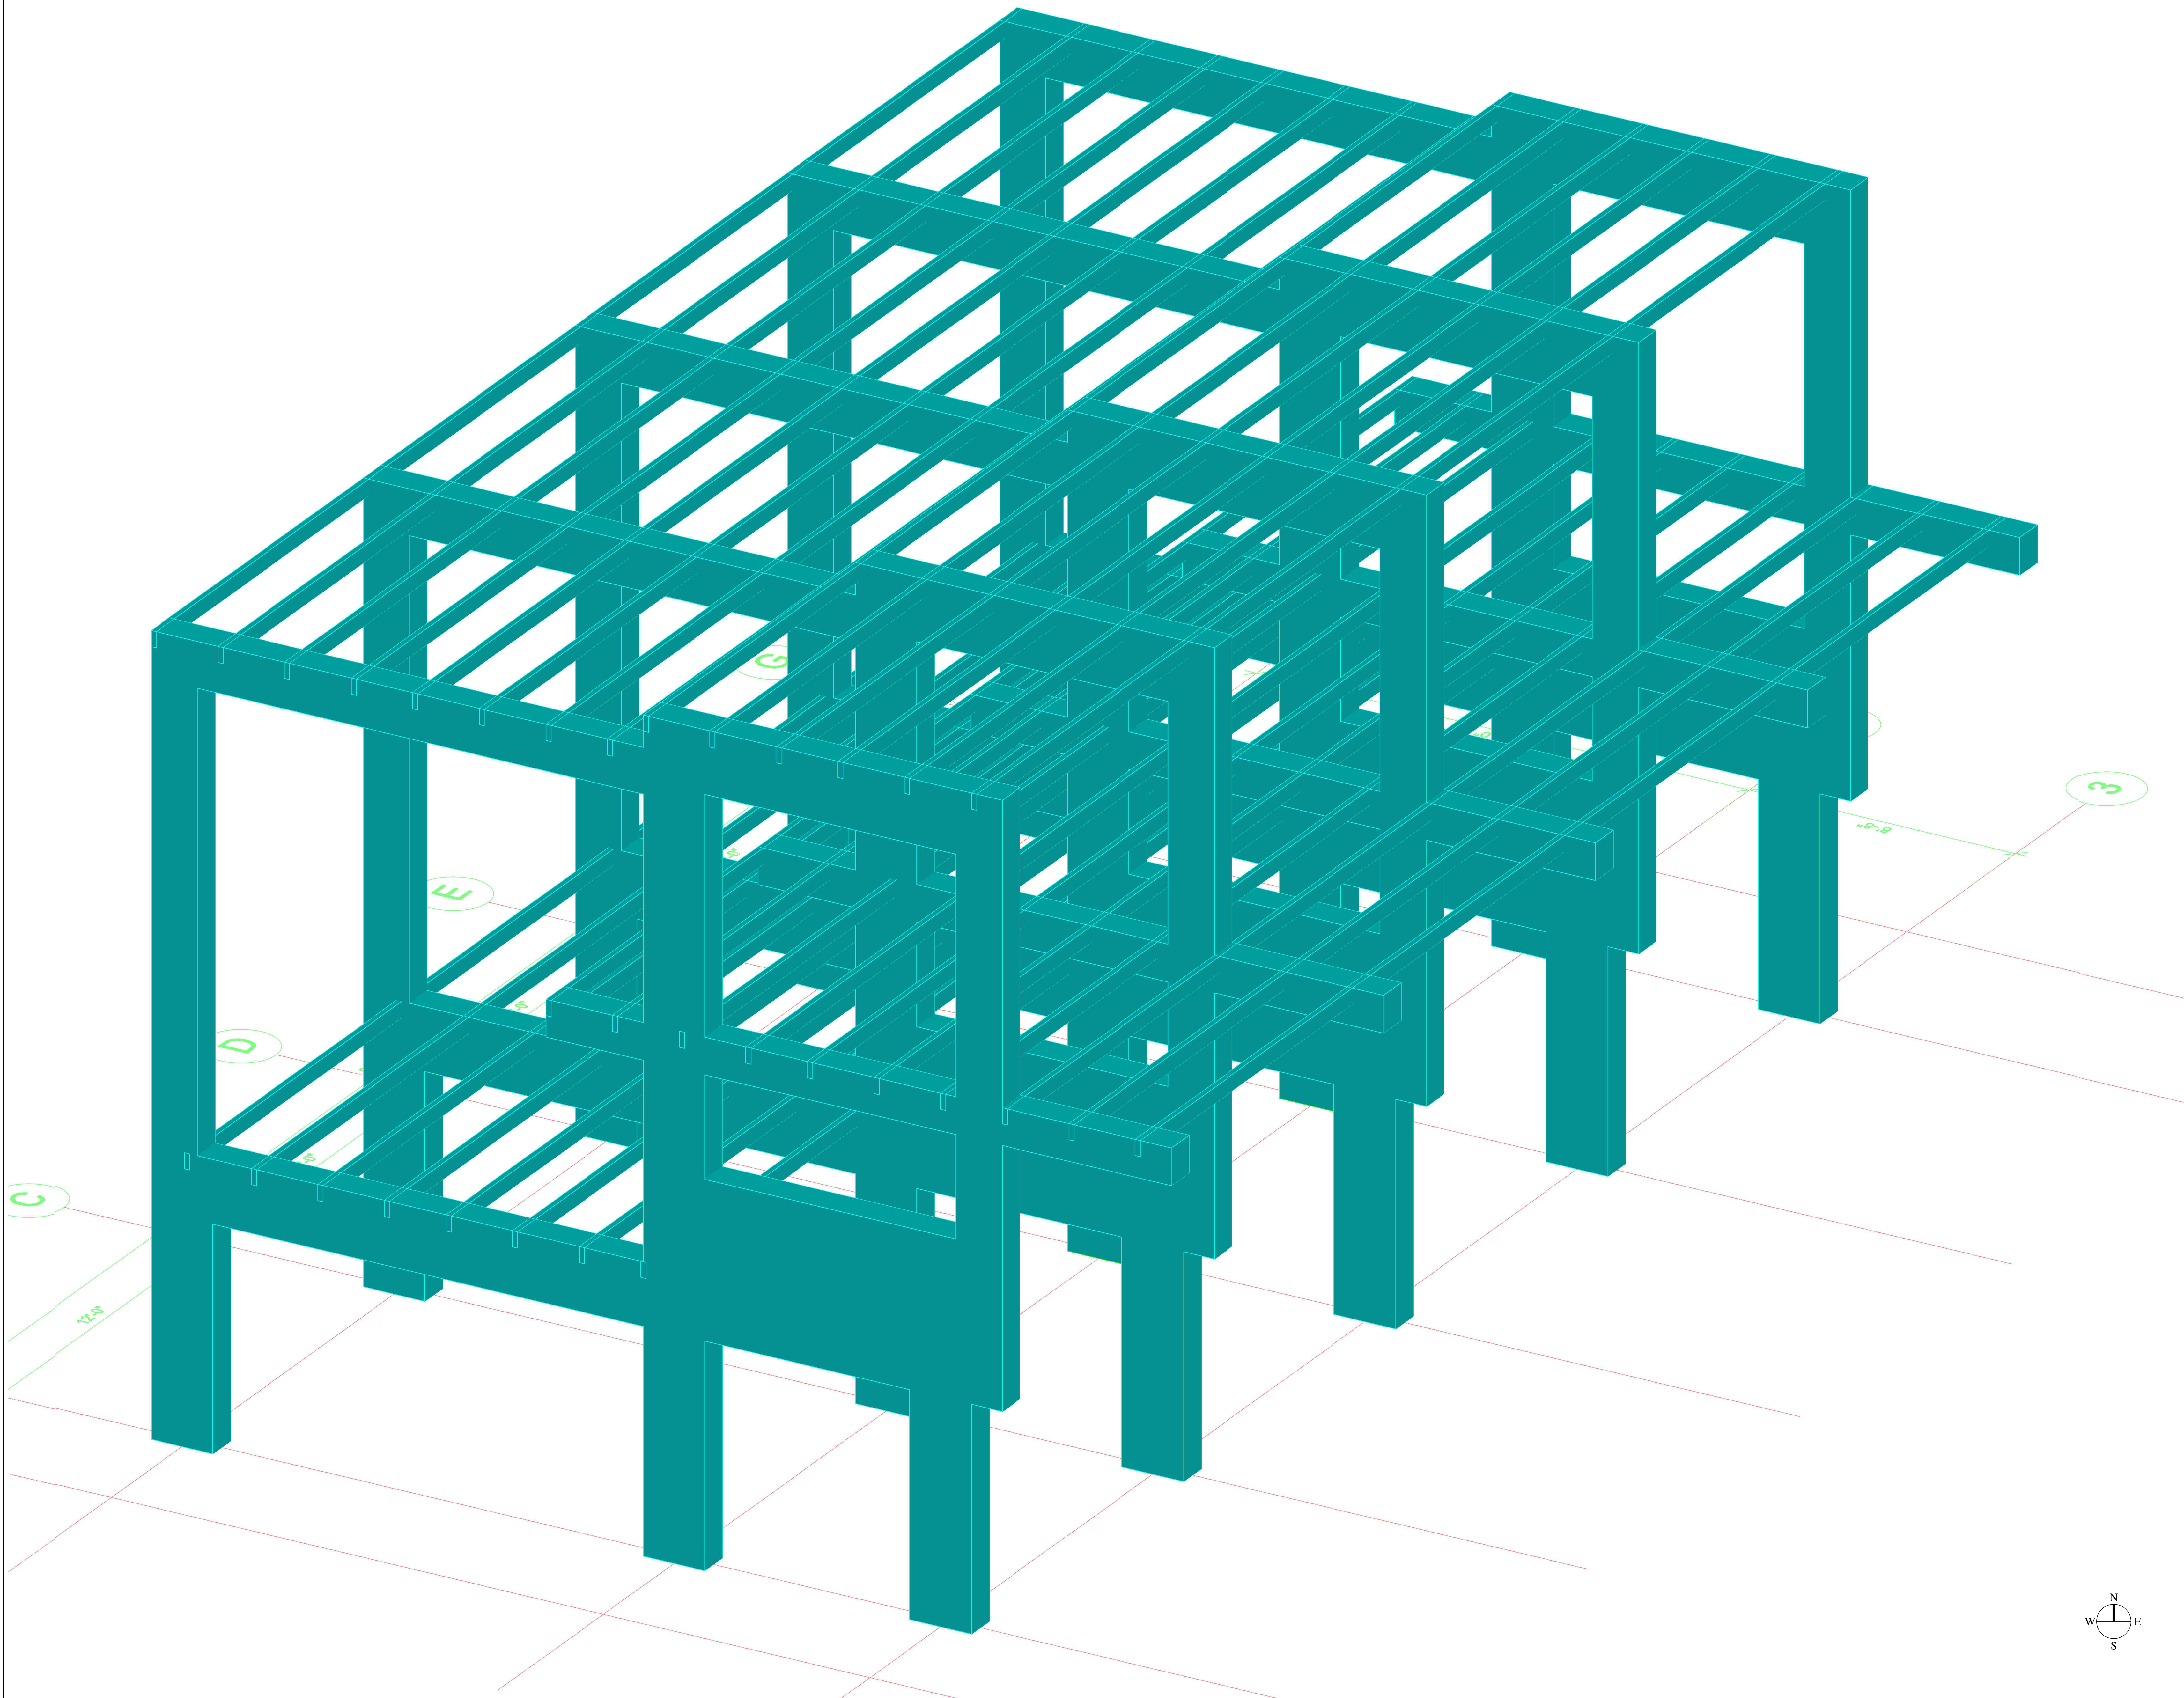

DATE OF FIRST ISSUE: MARCH 01, 2017

NO.	DESCRIPTION
20170301	

PROJECT
THE LOVELL BEACH HOUSE

DWG TITLE
STRUCTURAL SKELETON

ARIANA KEVELIER	DATE: 2017 03 01
	PROJECT NO: 2017_NN
	DRAWING BY: KEVELIER, ARIANA
	CHK BY:
	DWG NO: XX-400.00
	CADD FILE NO: XXX-400.00_XXXX
	PAGE: 1 OF 1