




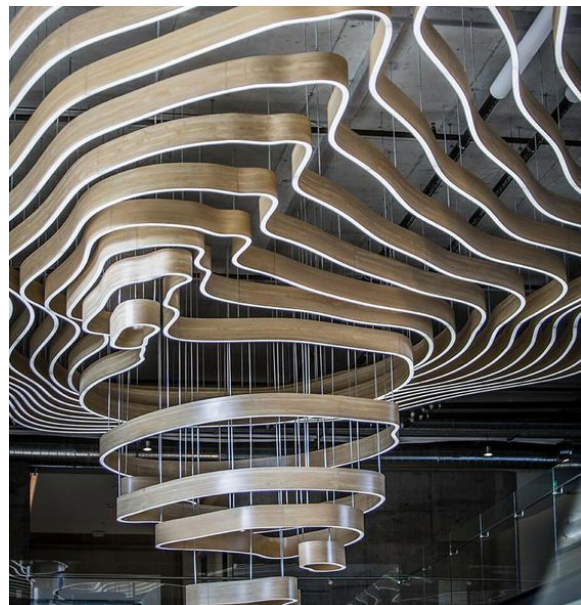



INSPIRATION

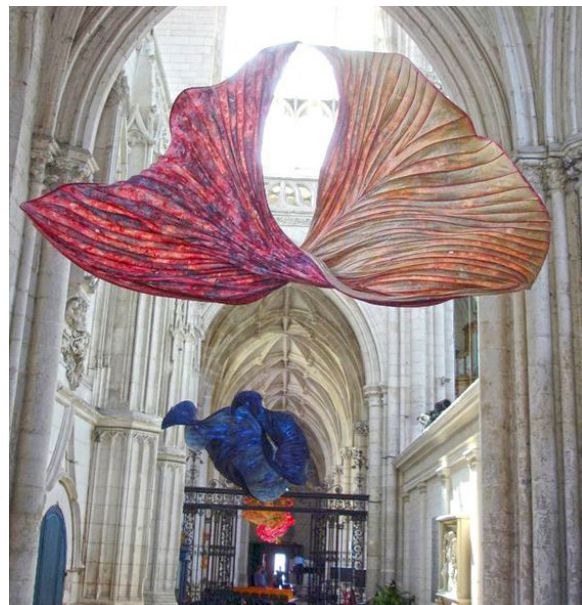


STUDY MODELS

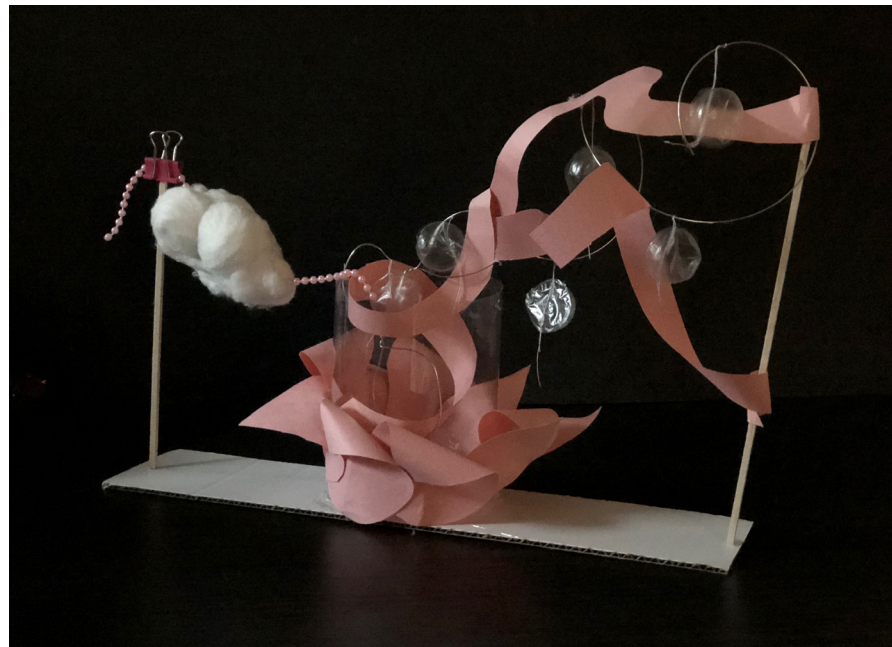


STUDY MODELS

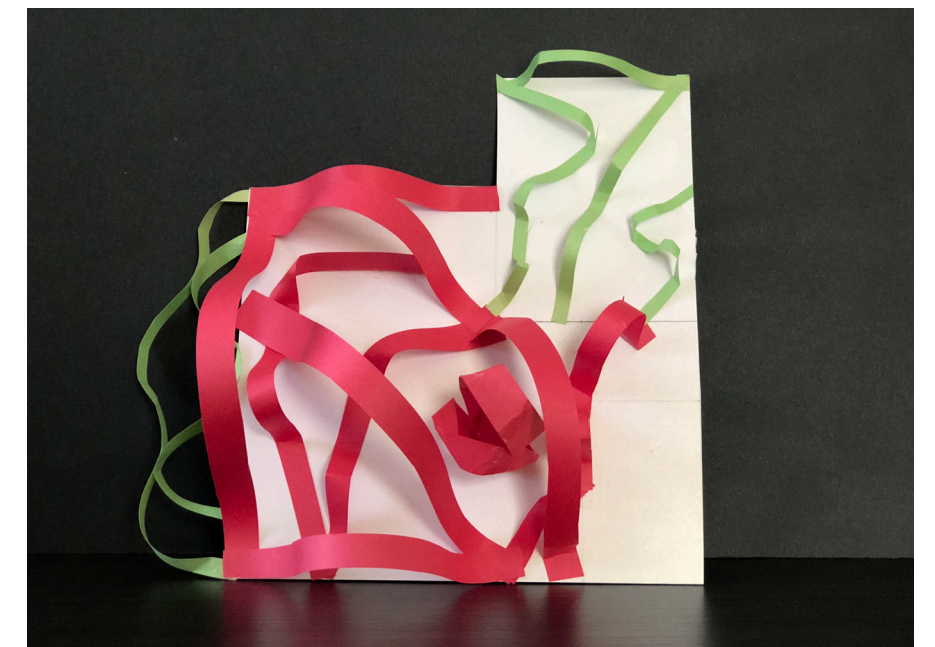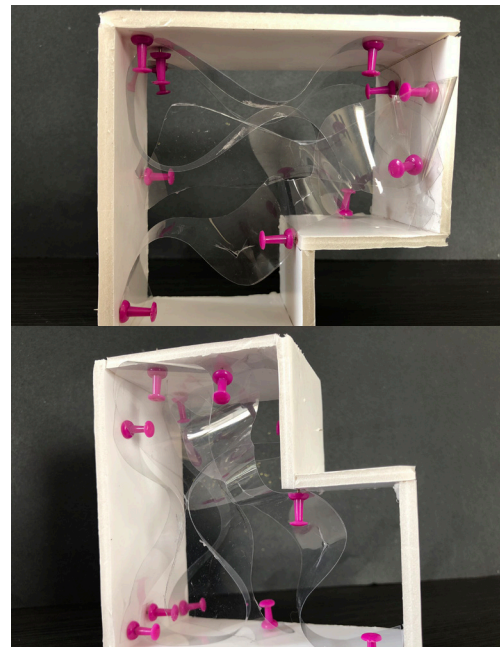




MATRIX DIAGRAM

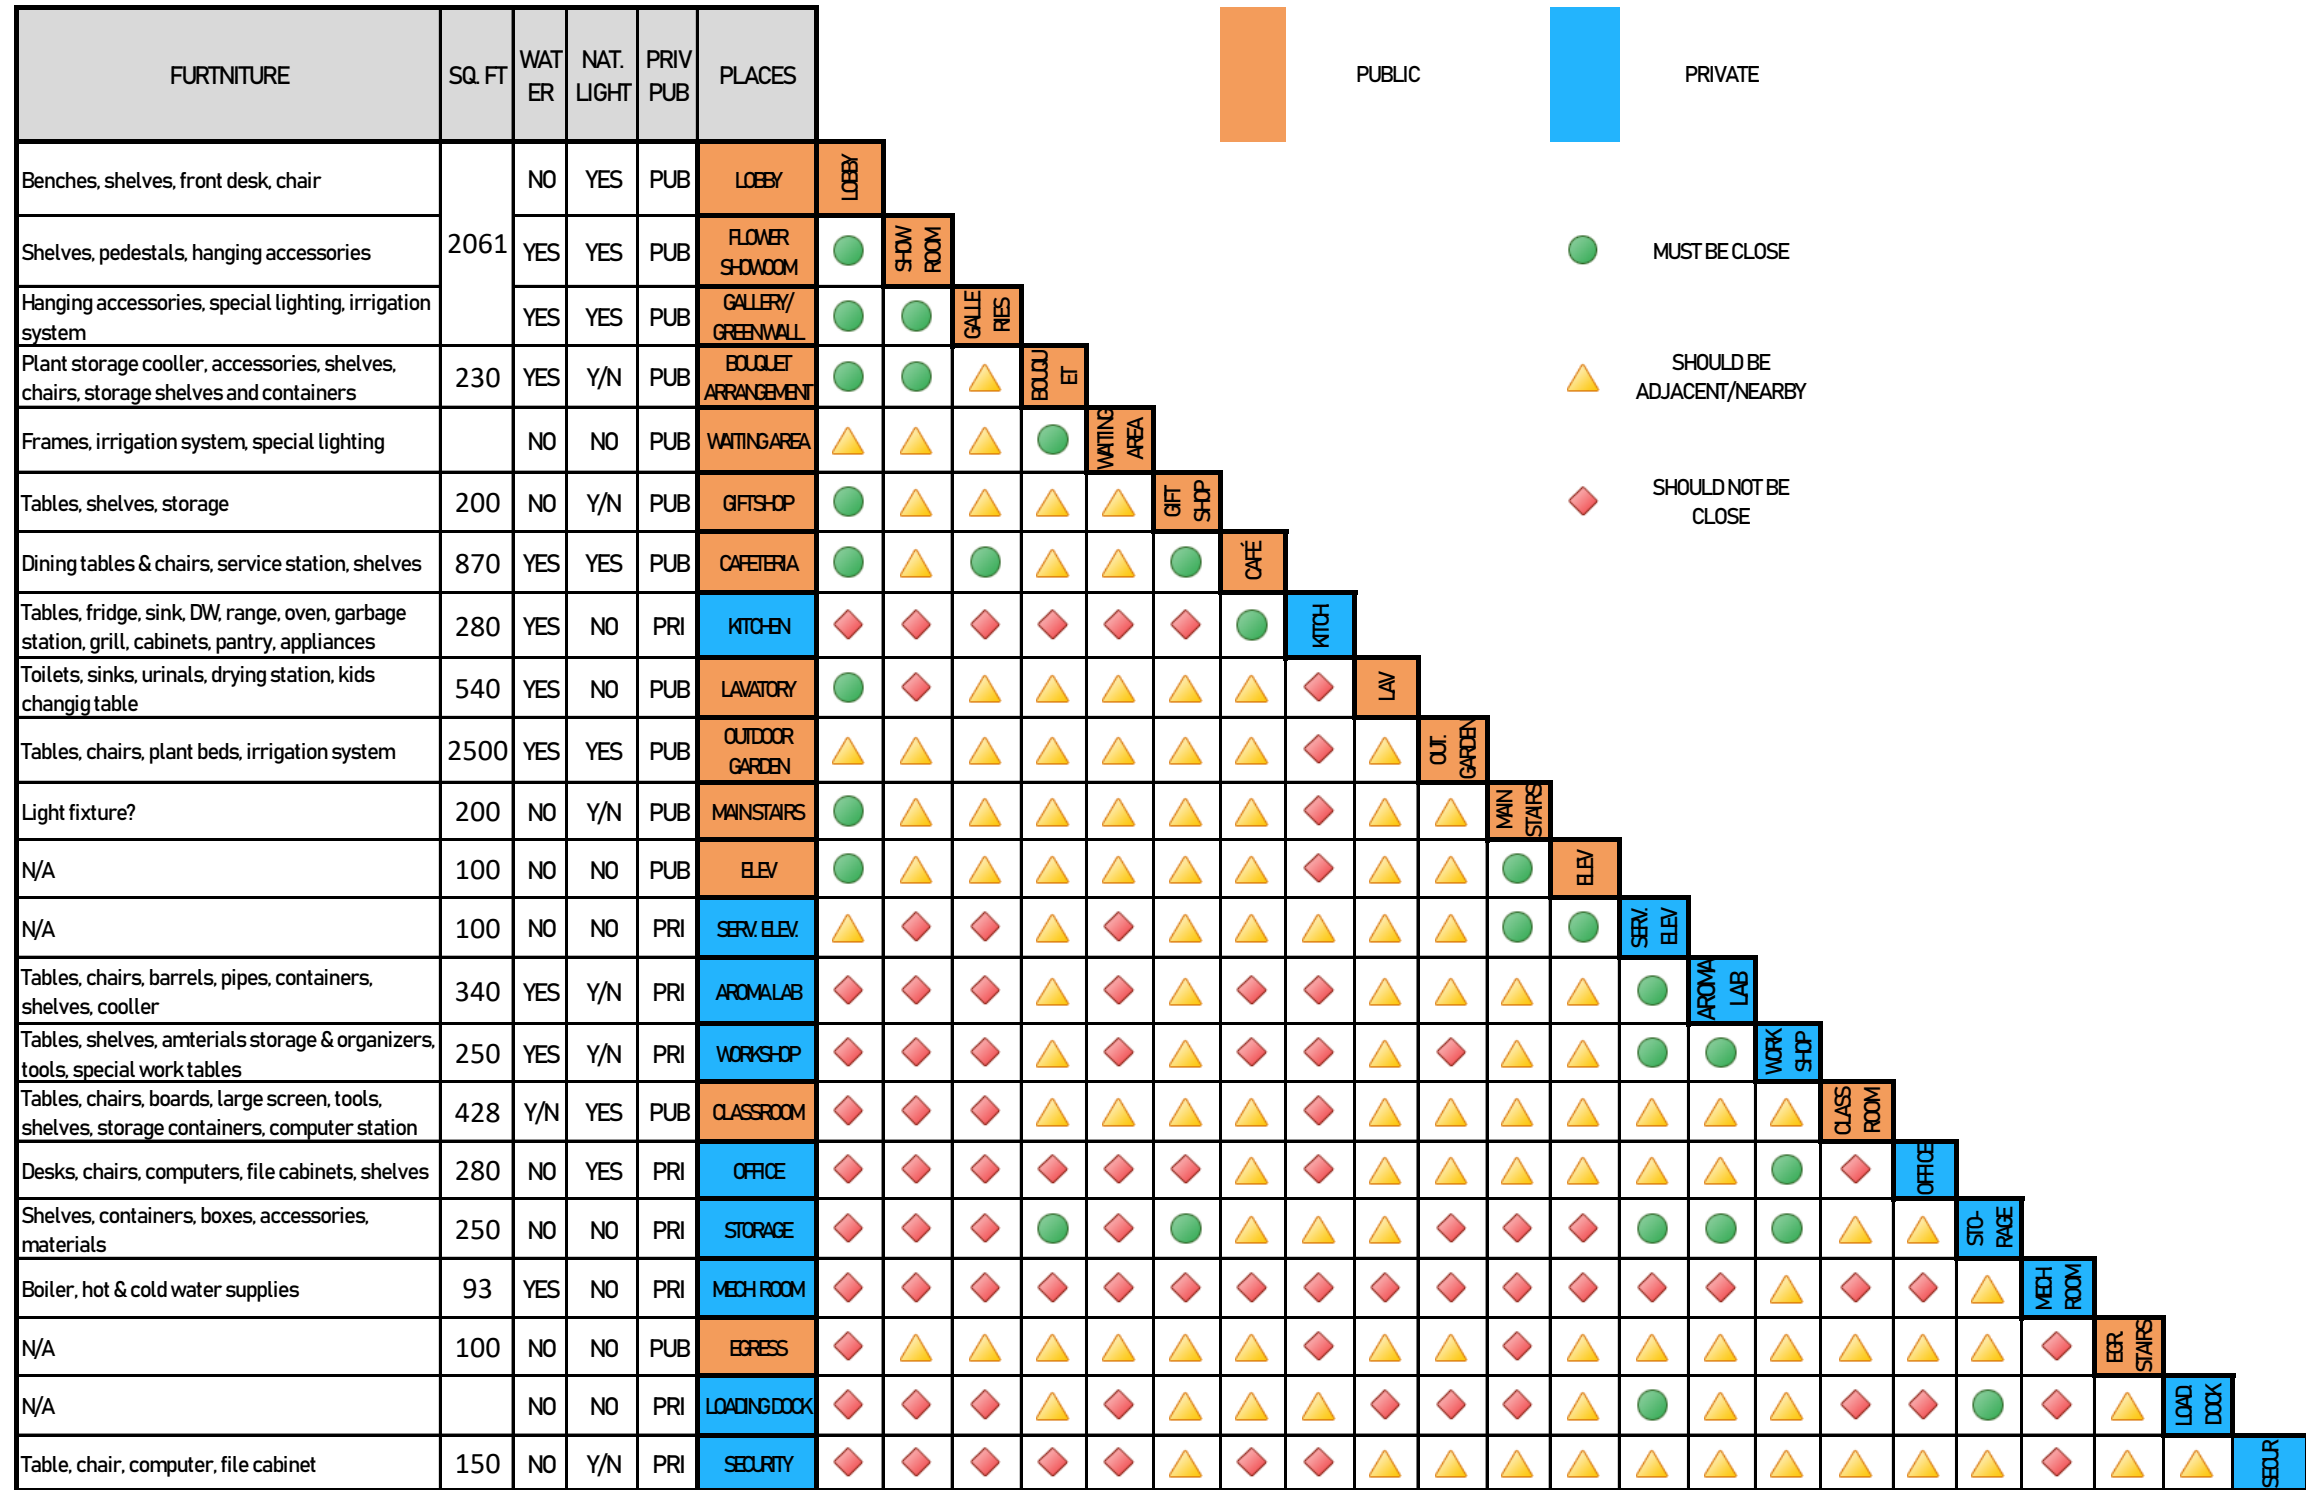

BUBBLE DIAGRAM

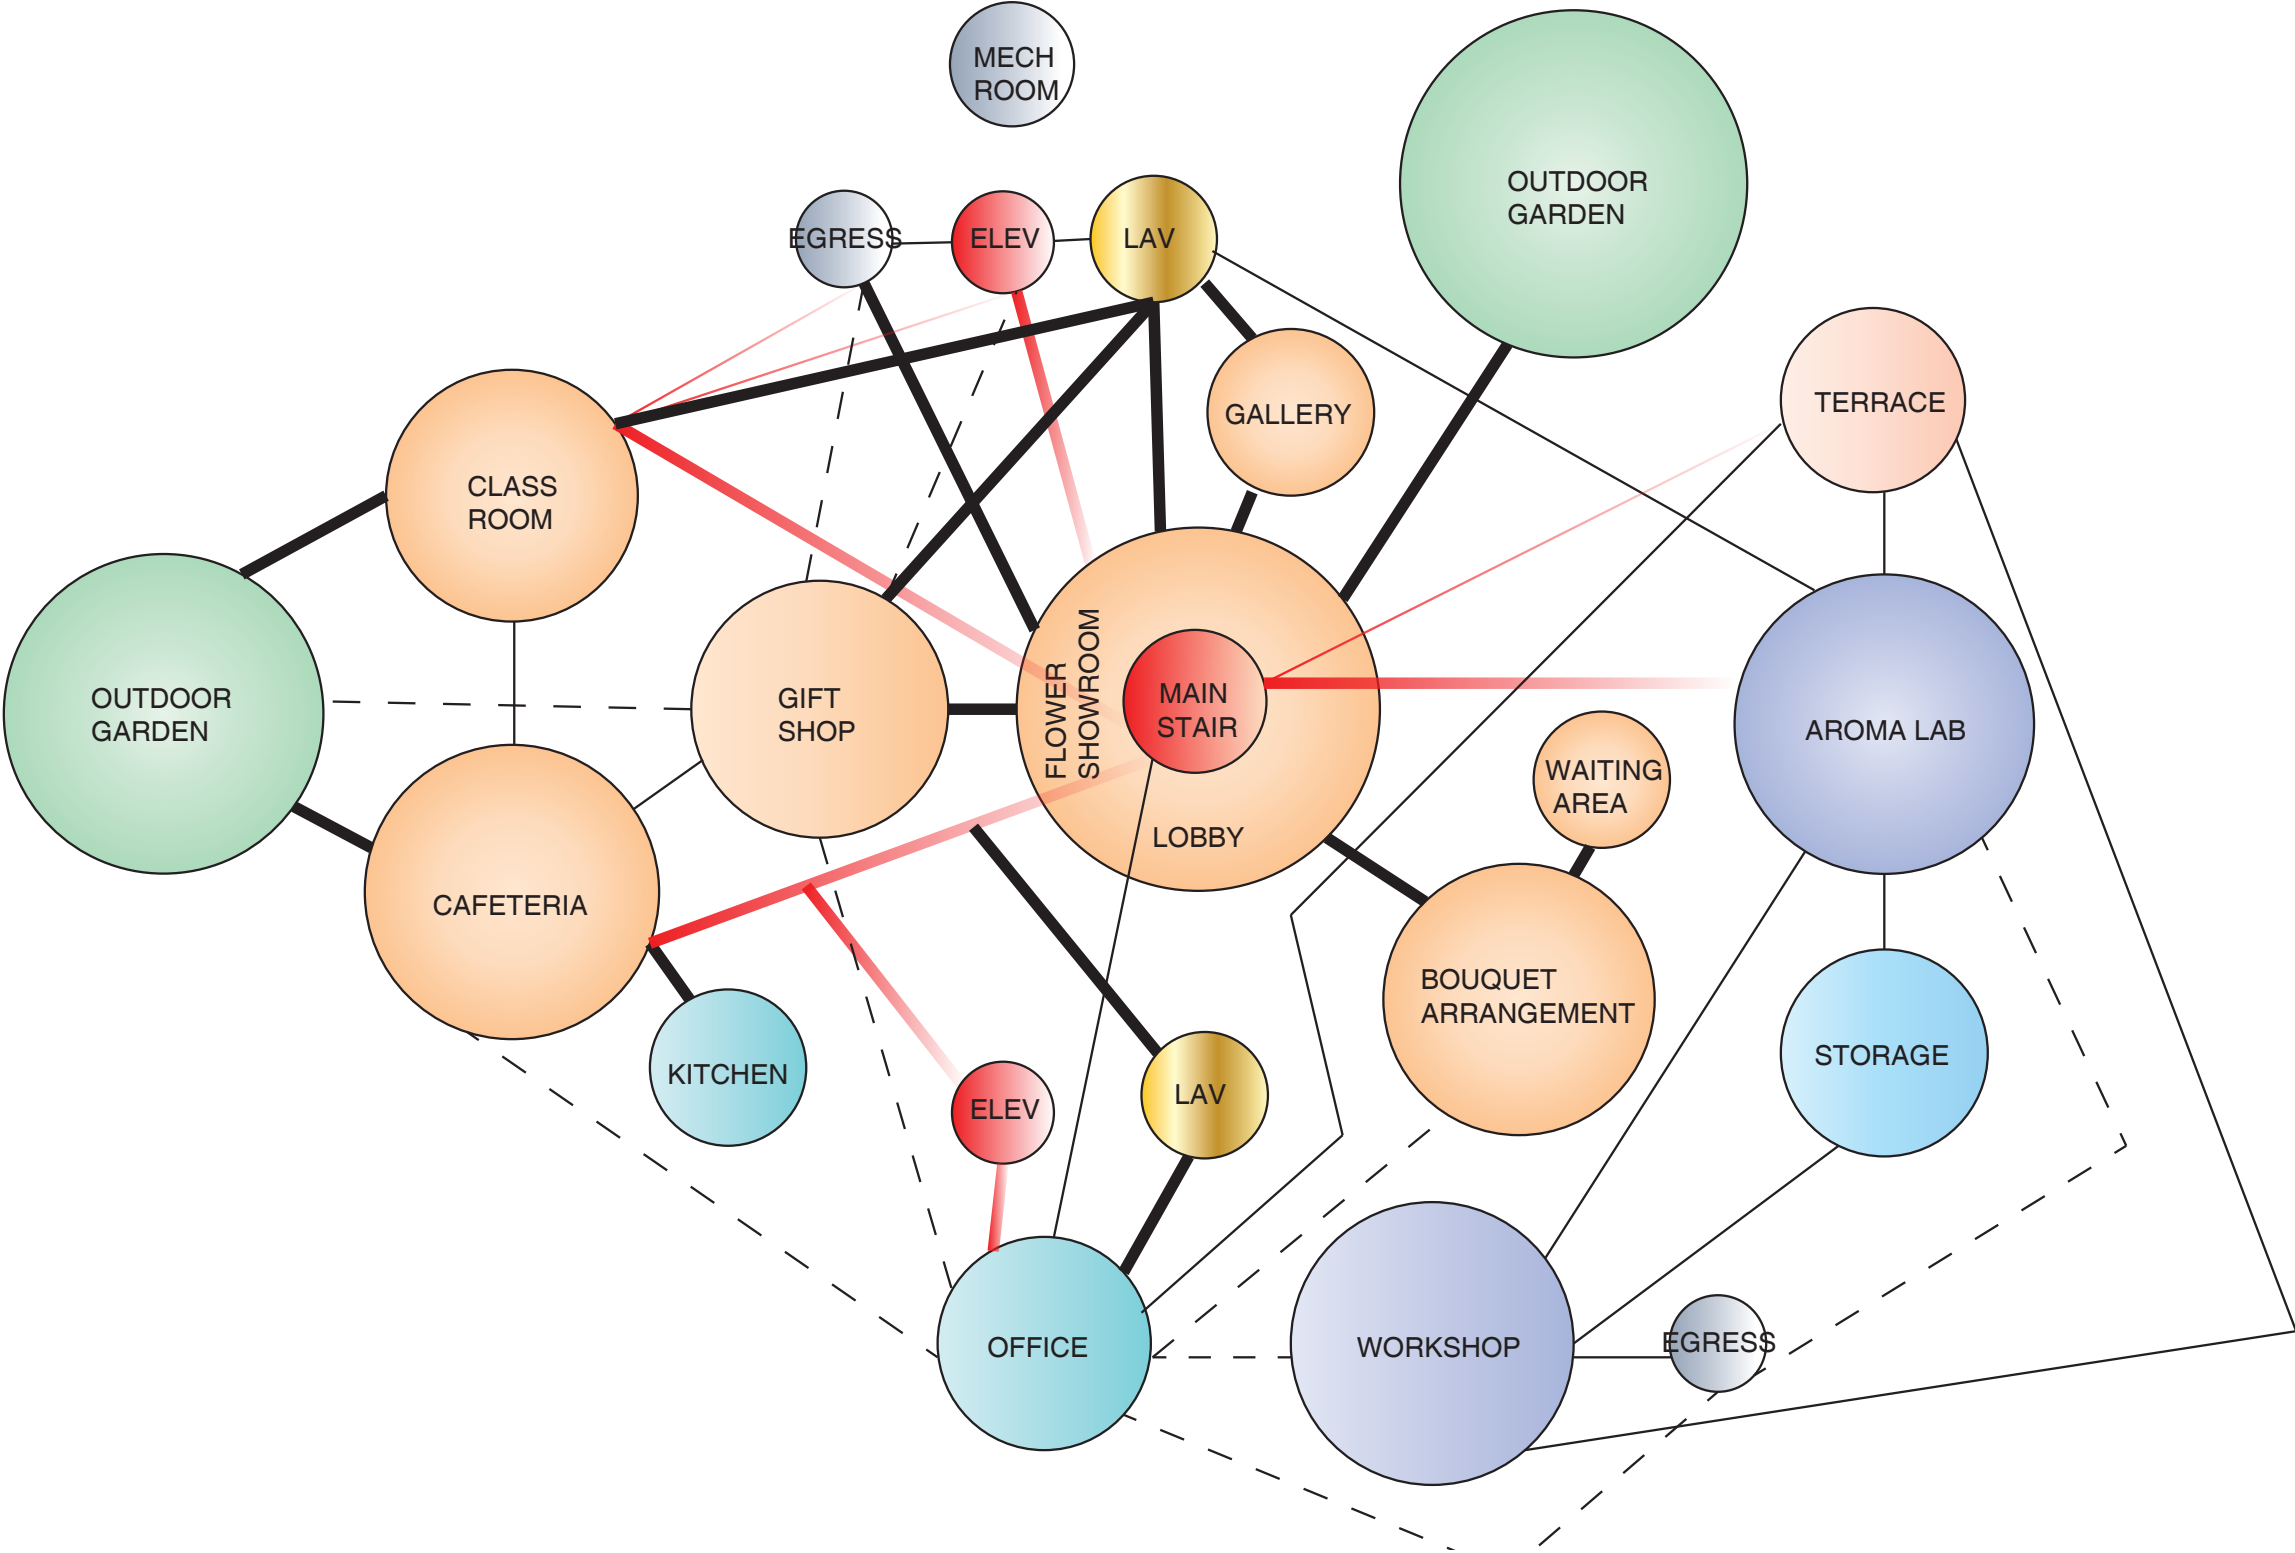


PROGRAMM MASSING/ DEVELOPMENT

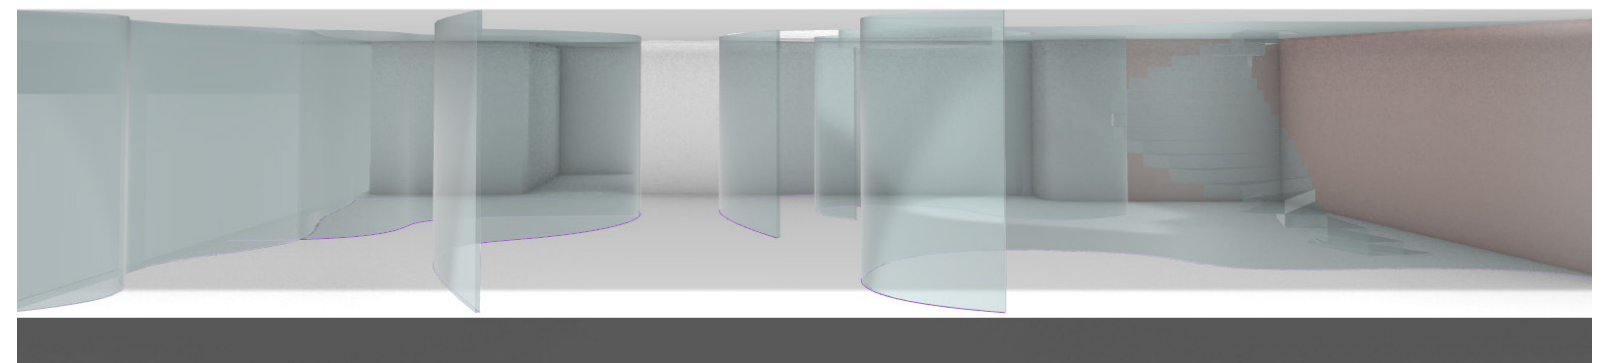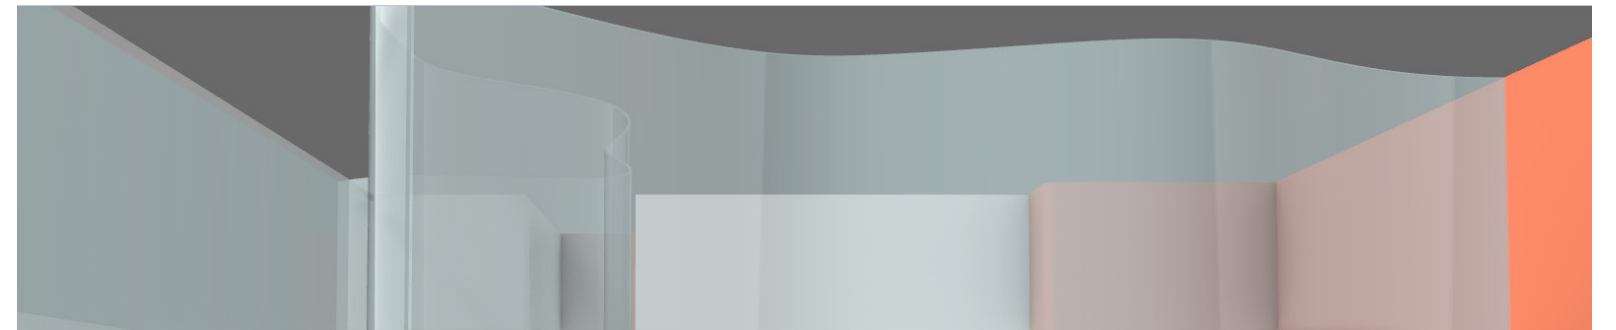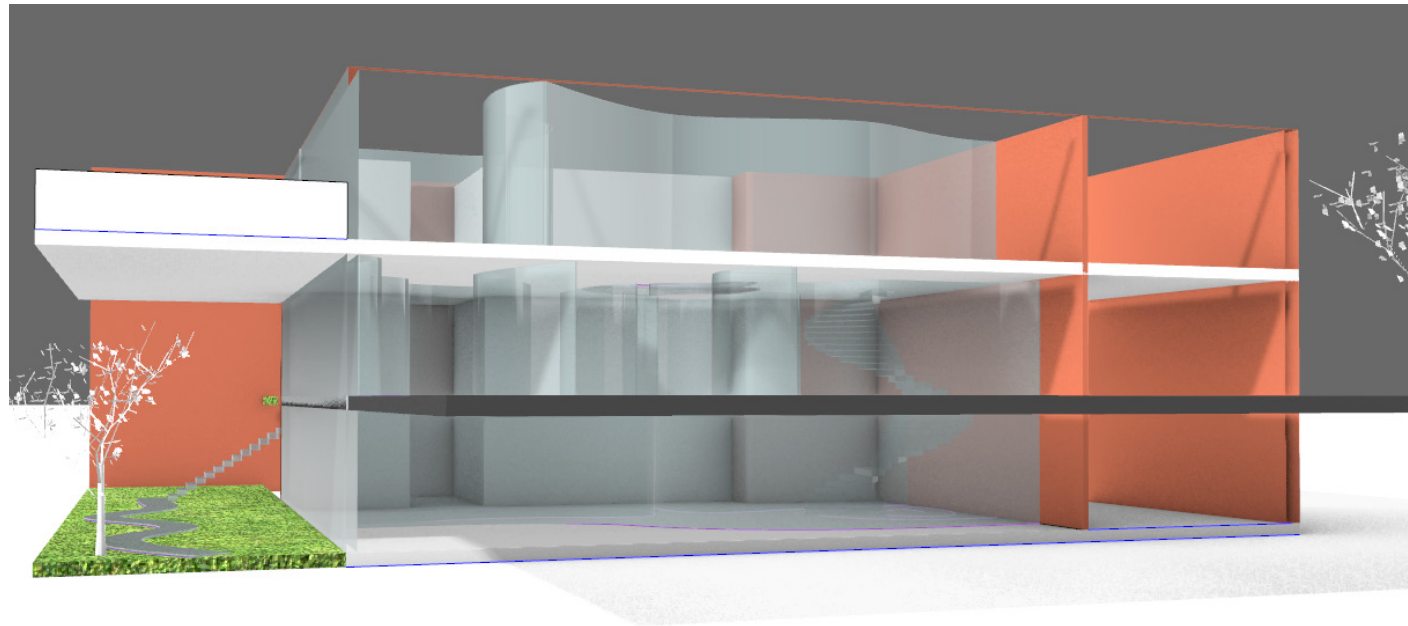

PLANS


SITE PLAN

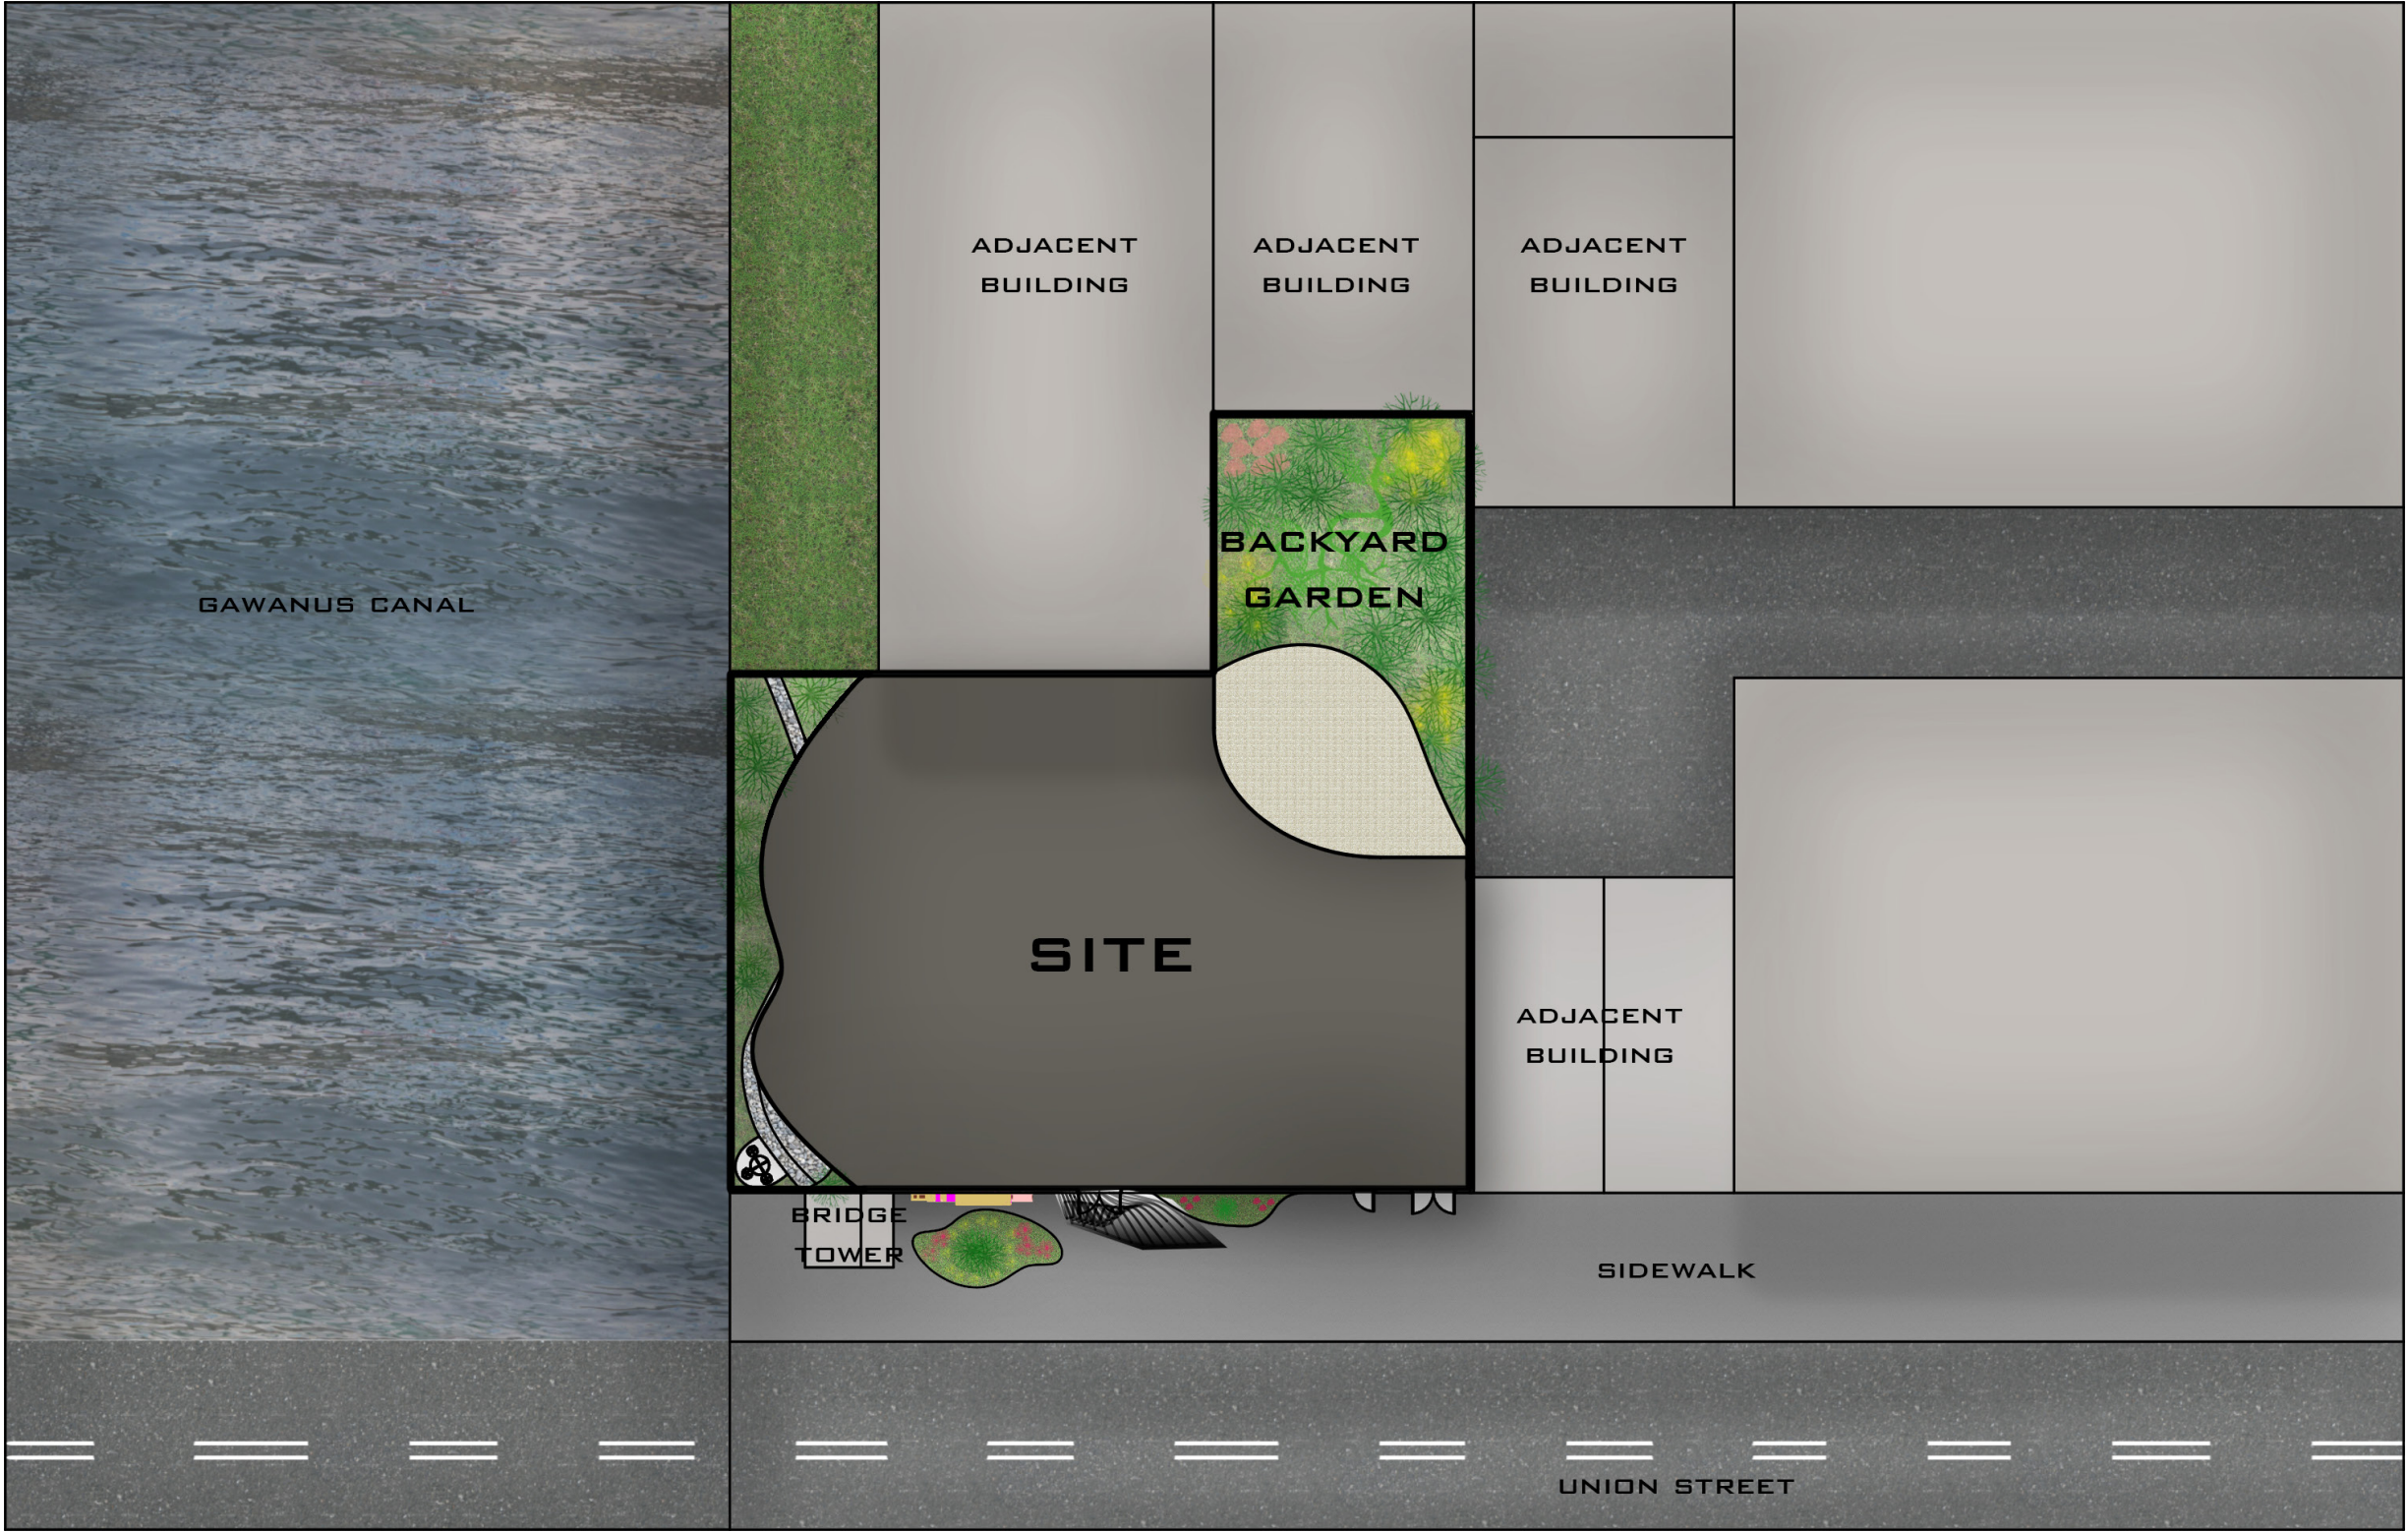

SCALE 1/32" = 1'-0"

PLANS


CELLAR FLOOR

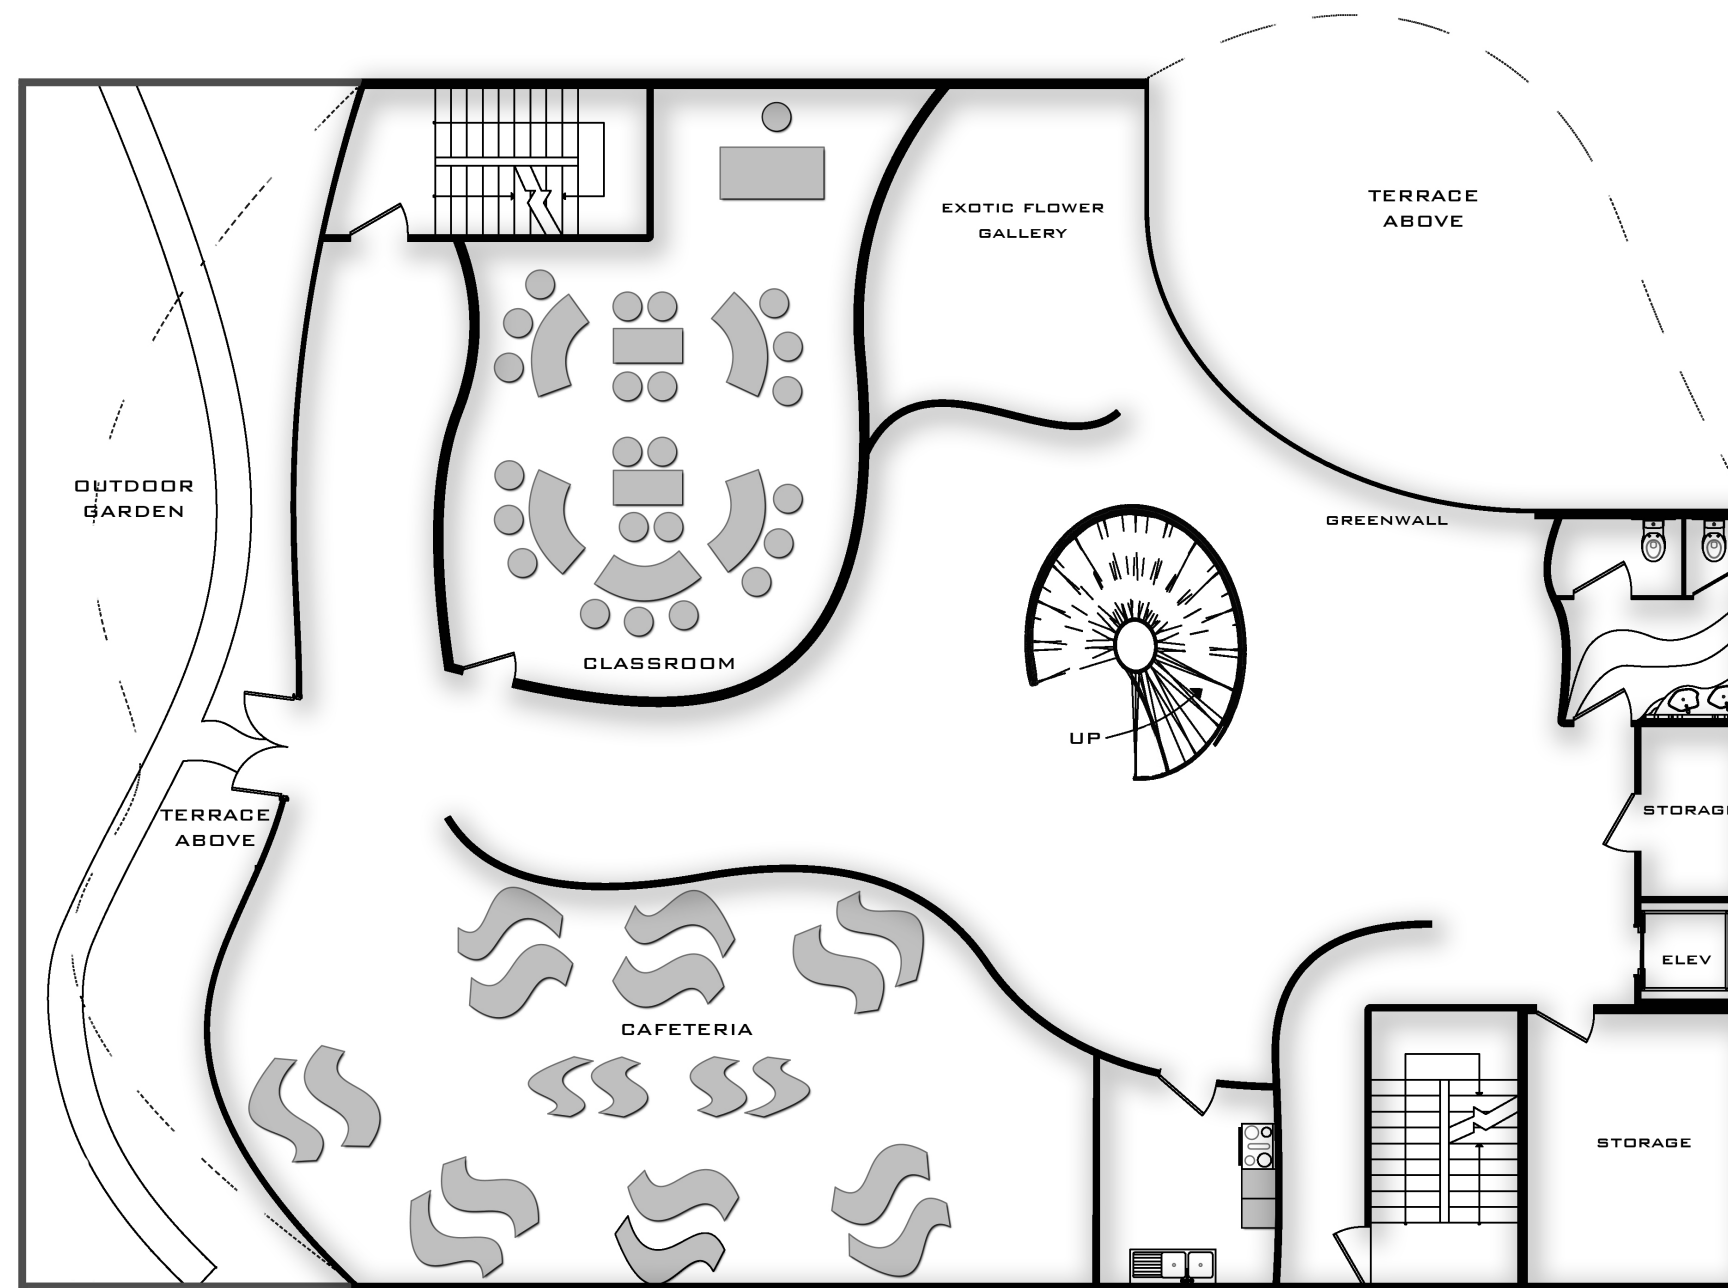

SCALE 1/8" = 1'-0"

PLANS


FIRST FLOOR

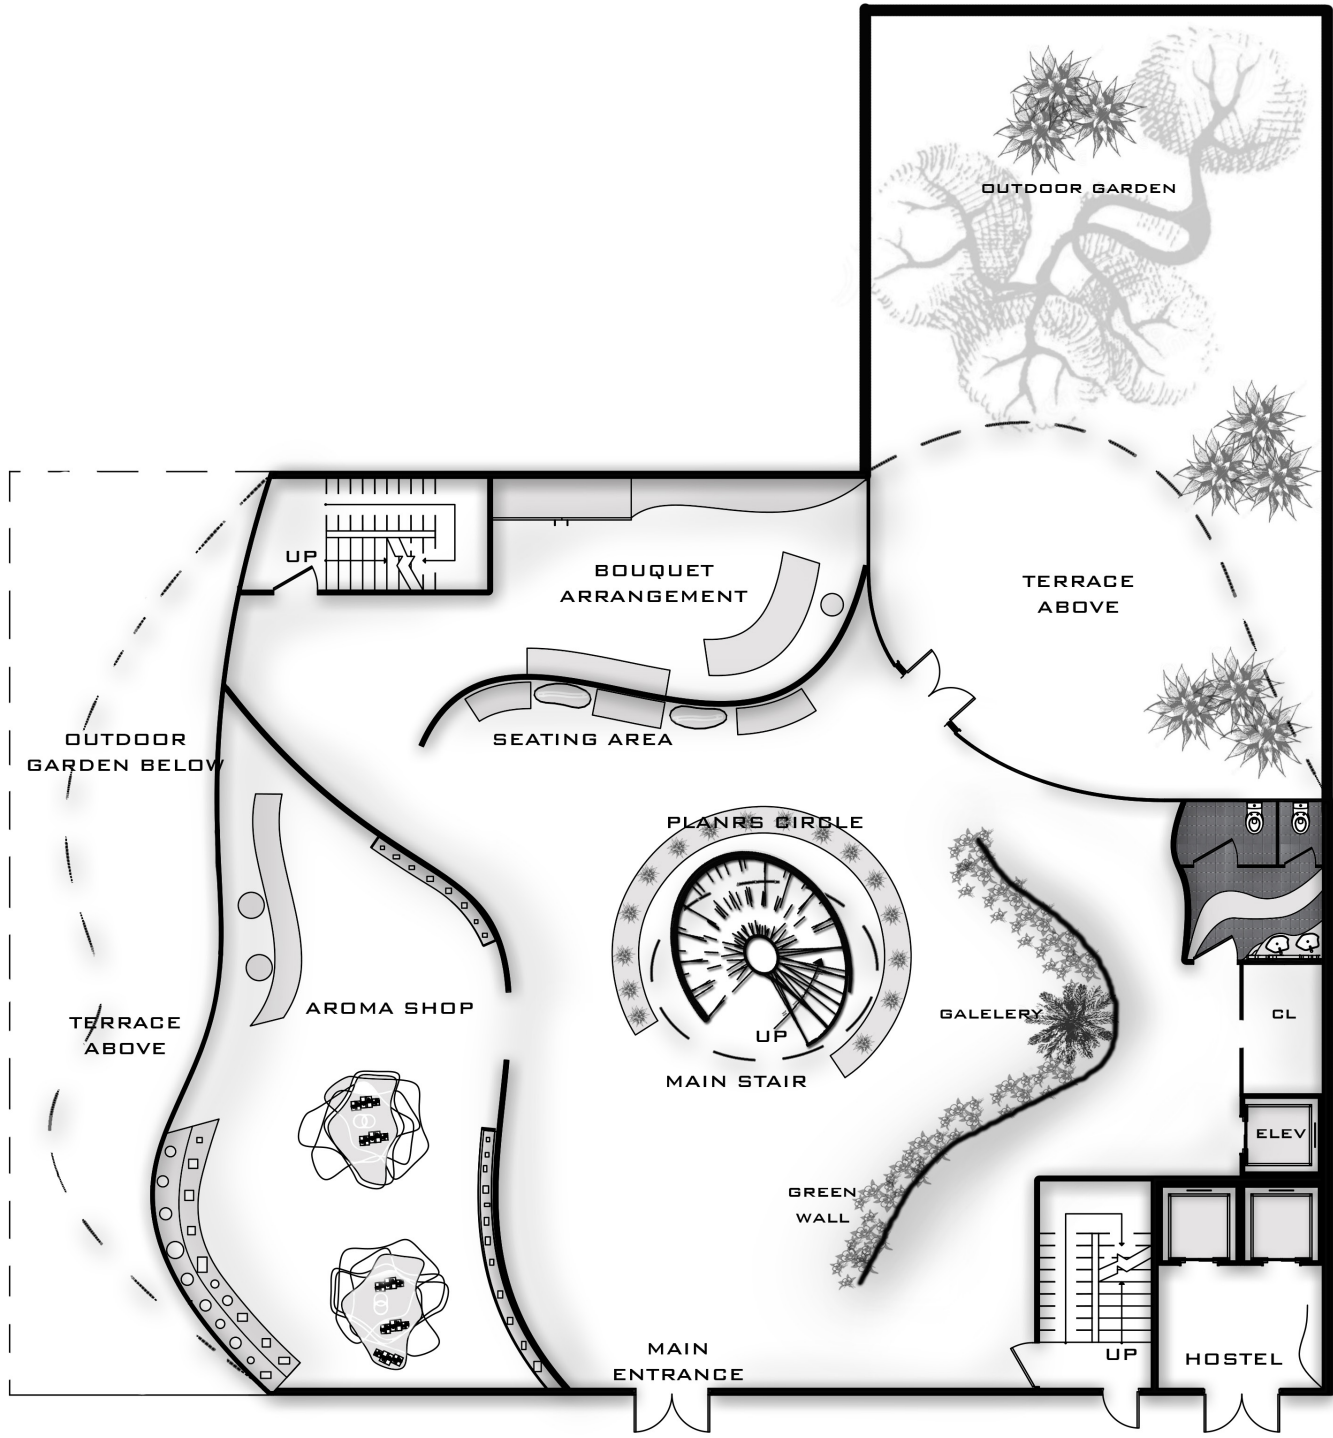

SCALE 3/32" = 1'-0"

PLANS

SECOND FLOOR

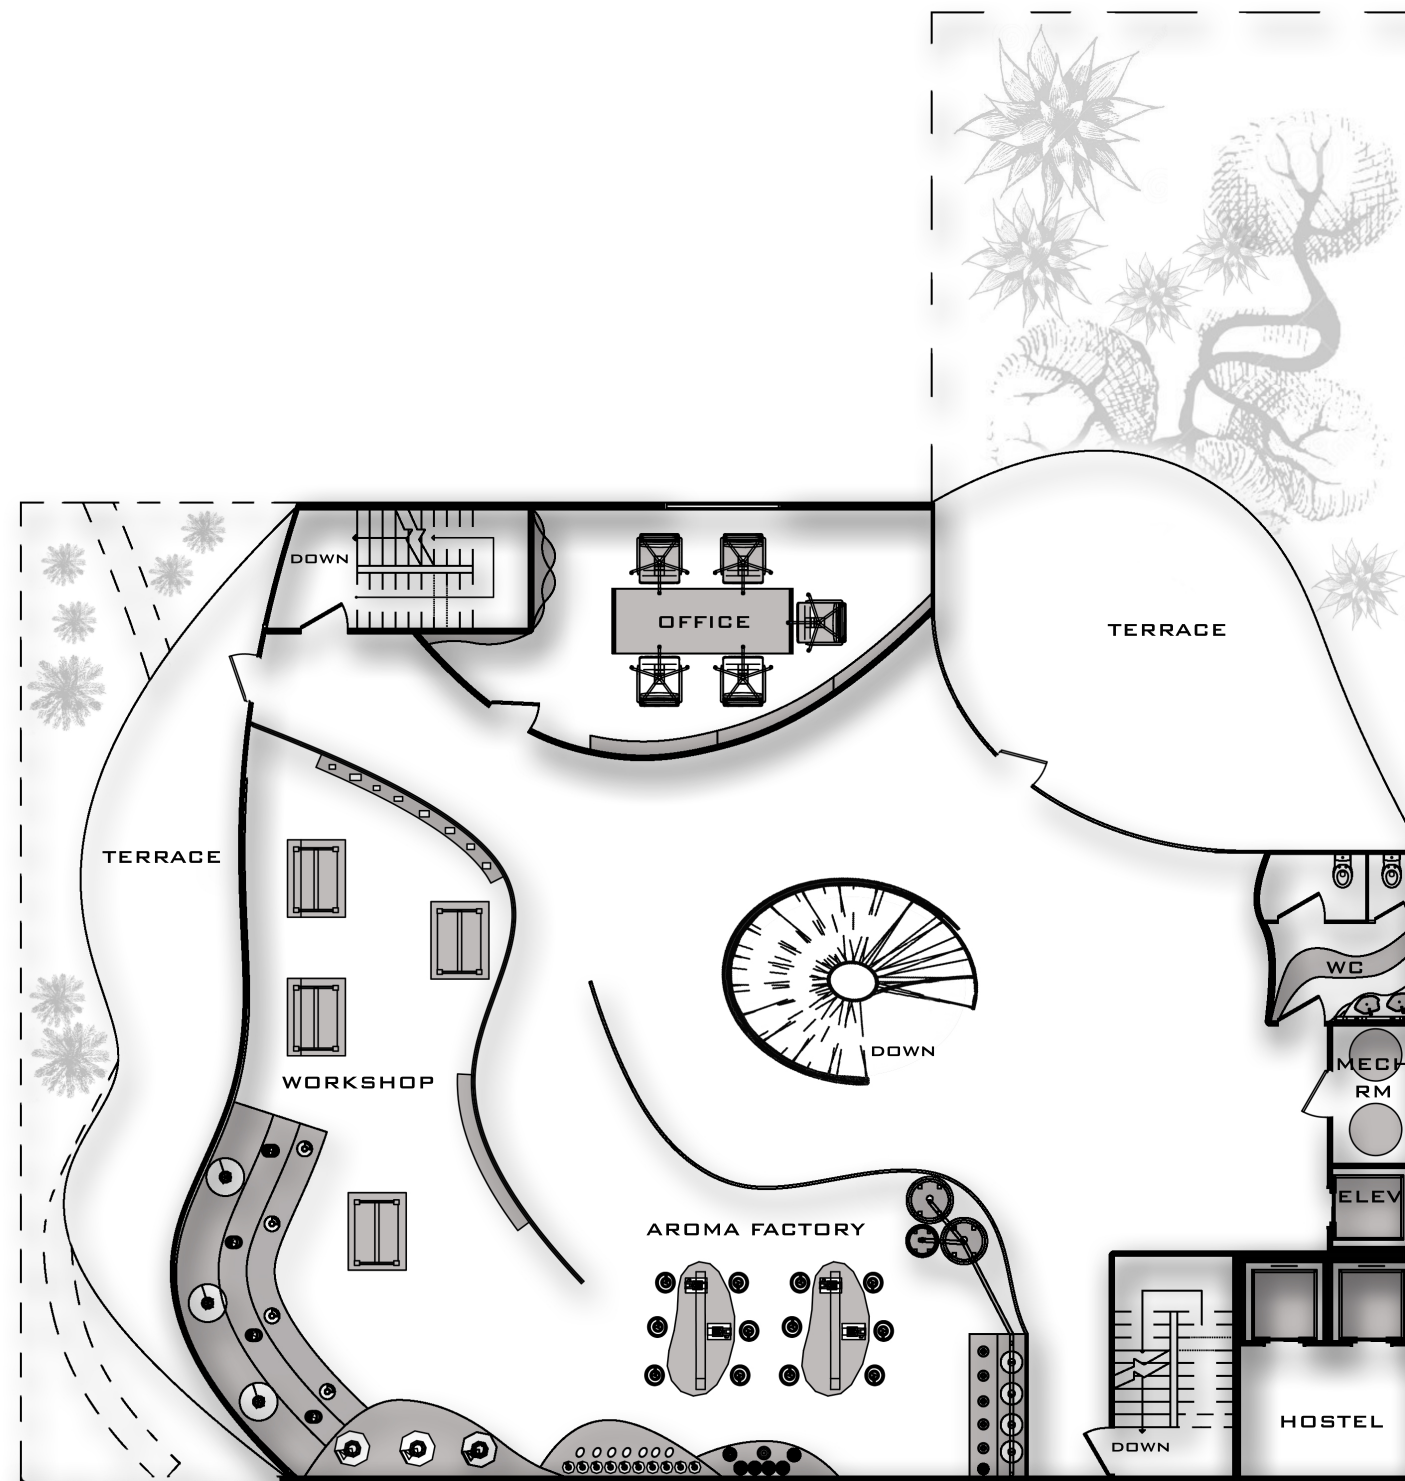

SCALE 3/32" = 1'-0"

PLANS WITH MATERIALS


CELLAR FLOOR



SCALE 3/32"=1'-0"

PLANS WITH MATERIALS


FIRST FLOOR

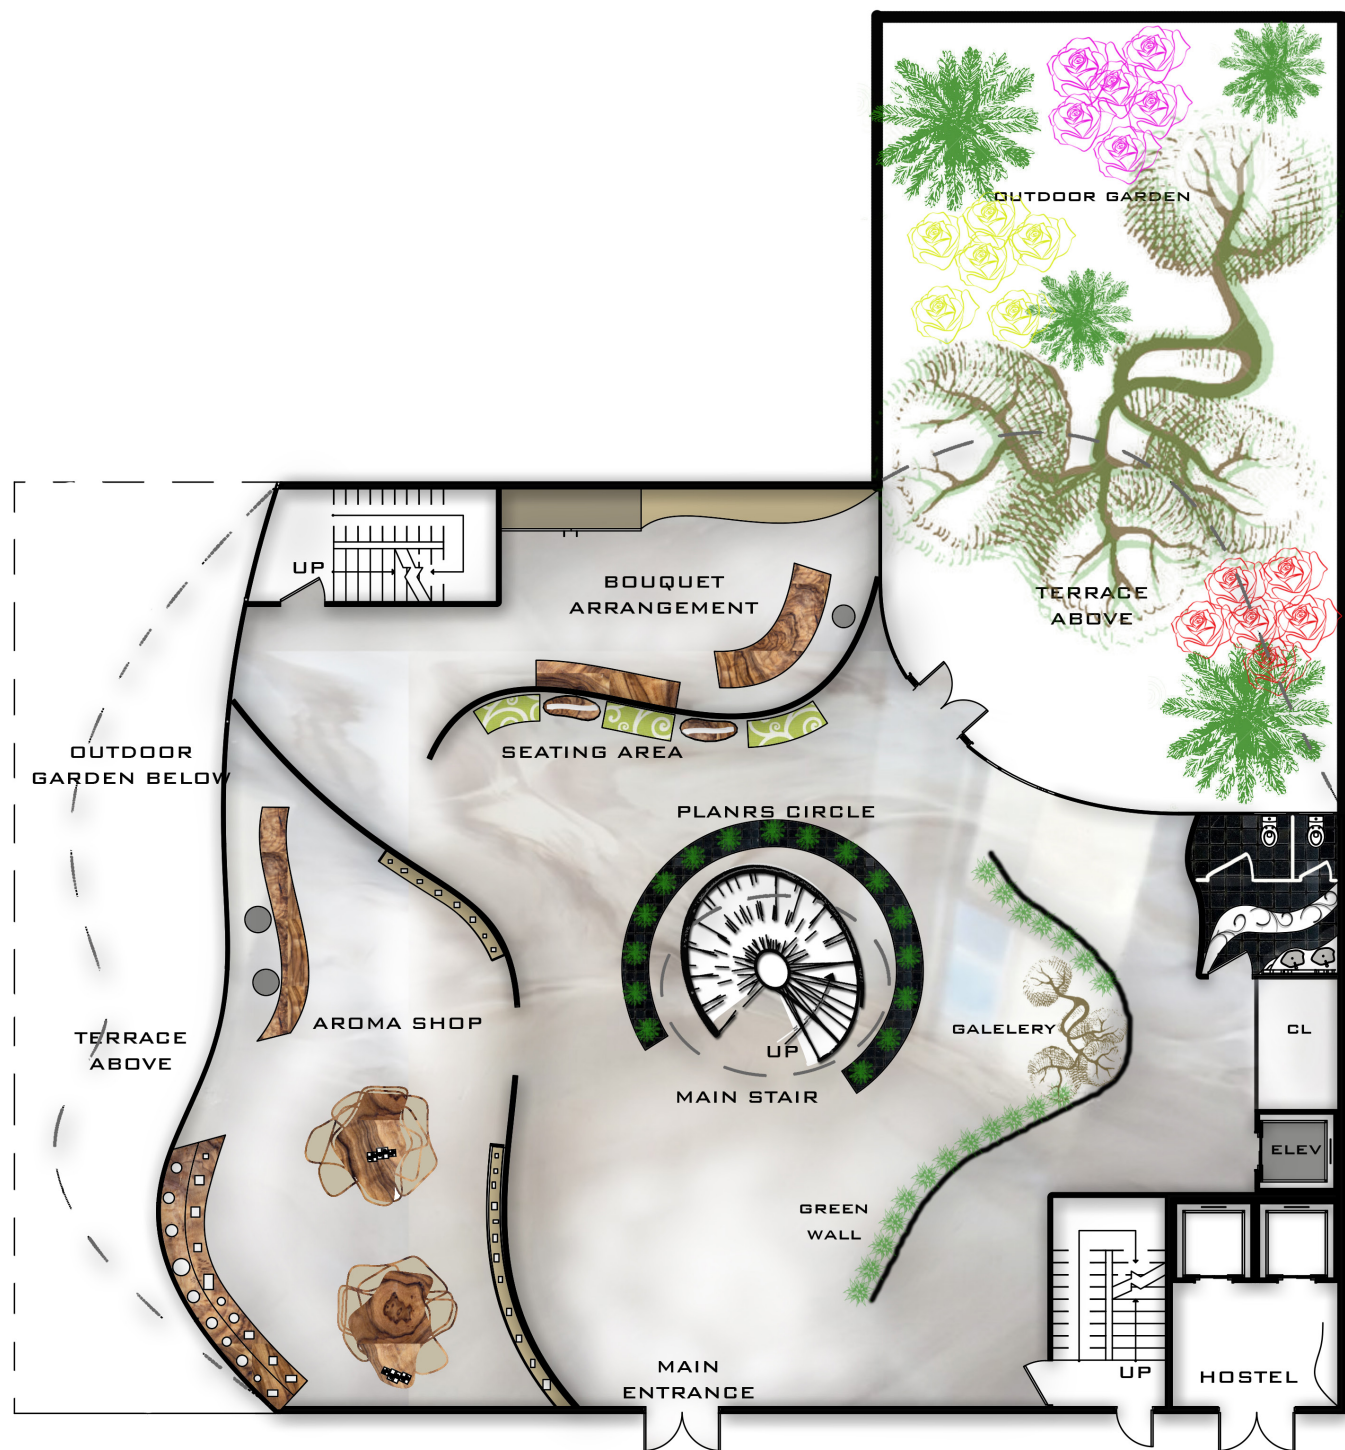

SCALE 3/32" = 1'-0"

PLANS WITH MATERIALS

CELLAR FLOOR

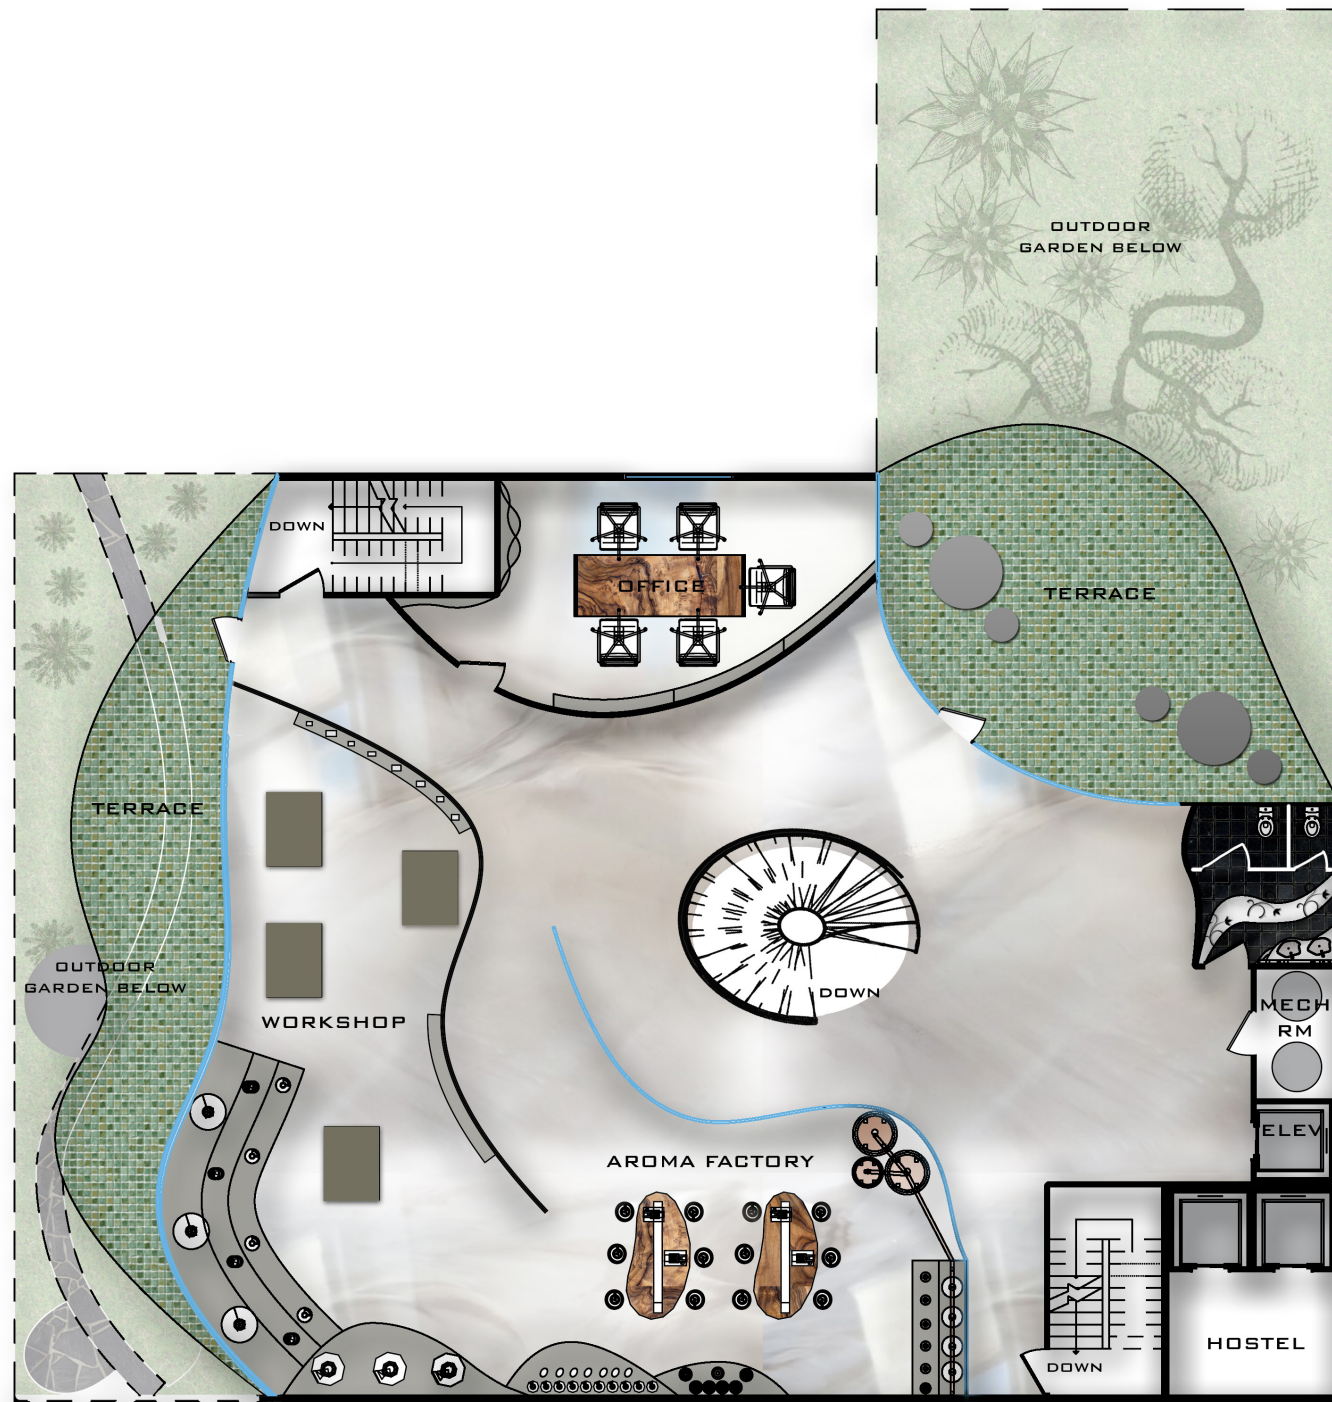

SCALE 3/32" = 1'-0"

SECTIONS


LONG BUILDING CROSS SECTION



SCALE 3/32" = 1'-0"

SECTIONS

SHORT BUILDING CROSS SECTION

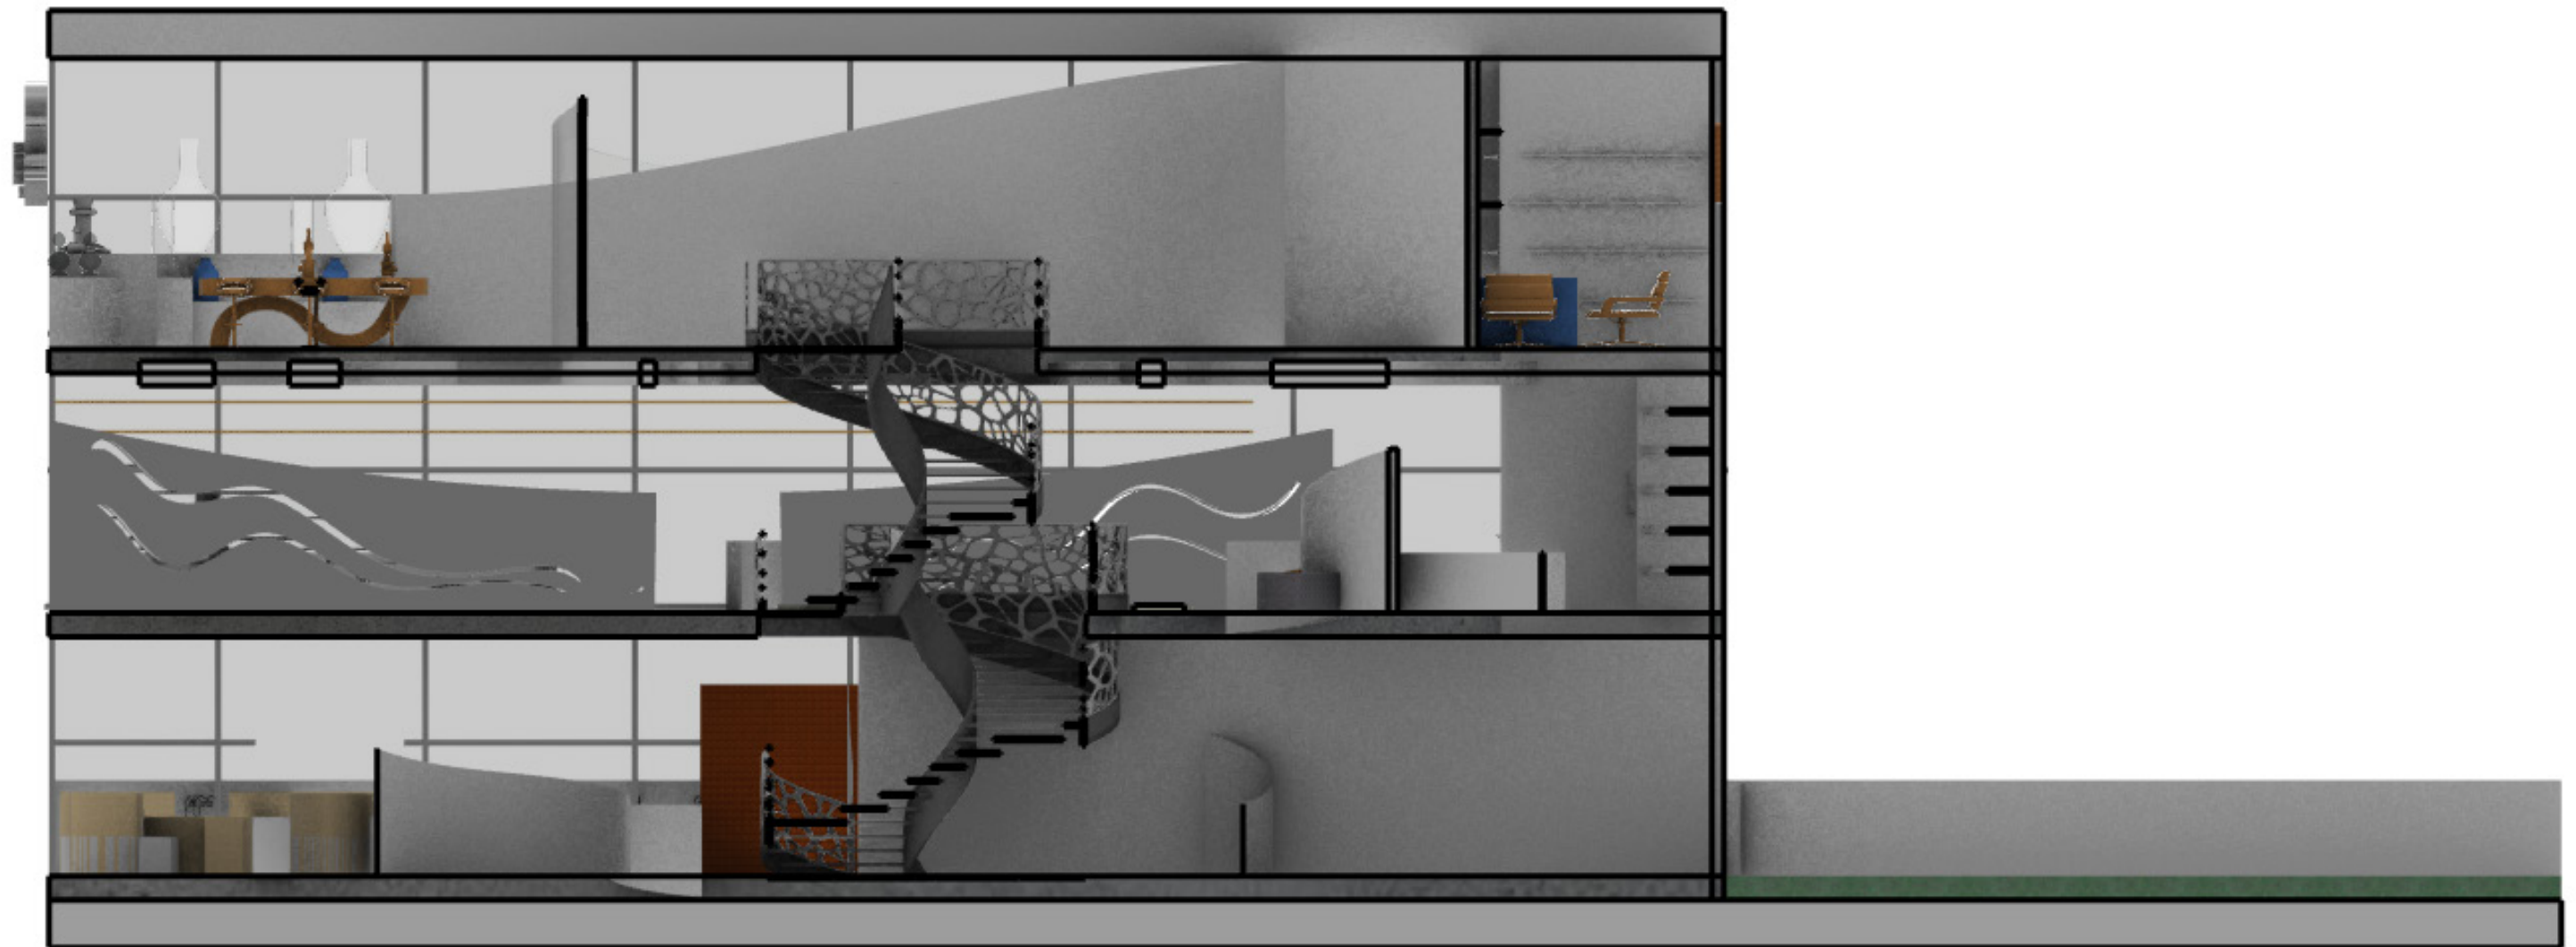

SCALE 3/32" = 1'-0"

MATERIALS/INTERIOR EXTERIOR DESIGN IDEAS

