


EXISTING HOUSE SUNROOM

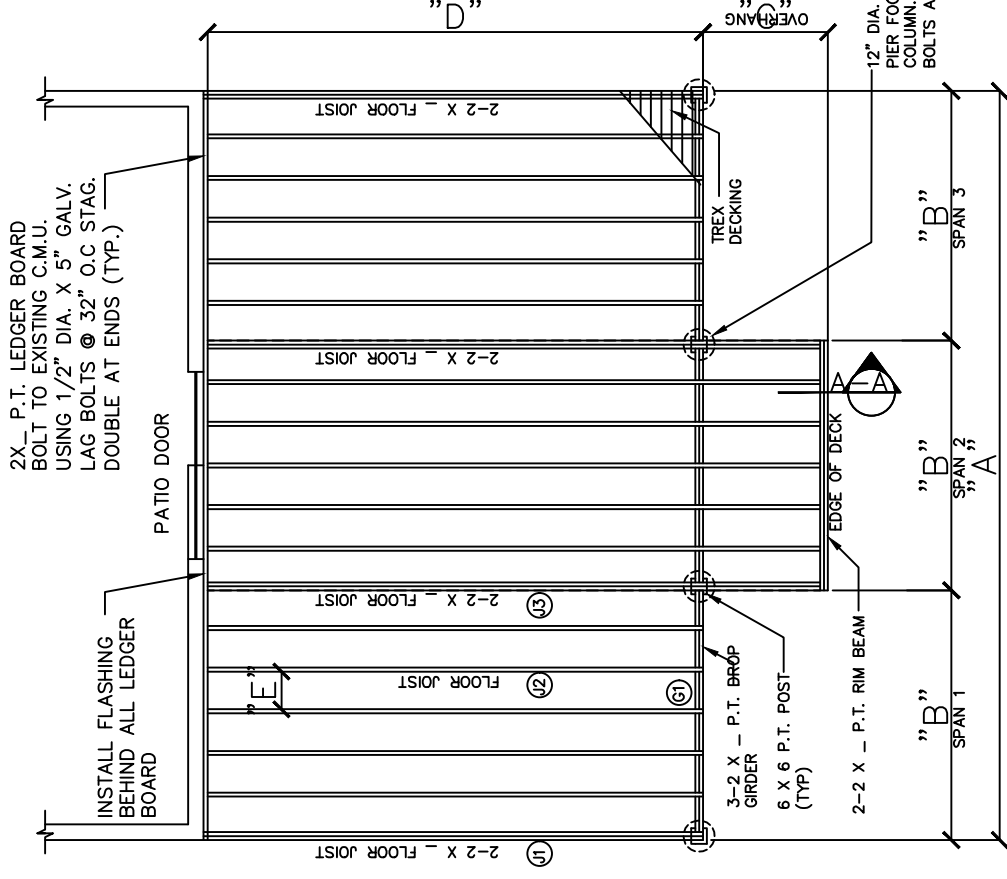

DECK FRAMING PLAN

SCALE: NTS


NOTES:

1. REFER TO PROJECT ASSIGNMENT FOR DIMENSIONS AND LOADING

WOOD DECK FRAMING PLAN
PROJECT #1 #2 #3

PROJECT#1 REACTIONS
DATE: 2/2/14

EXISTING HOUSE SUNROOM

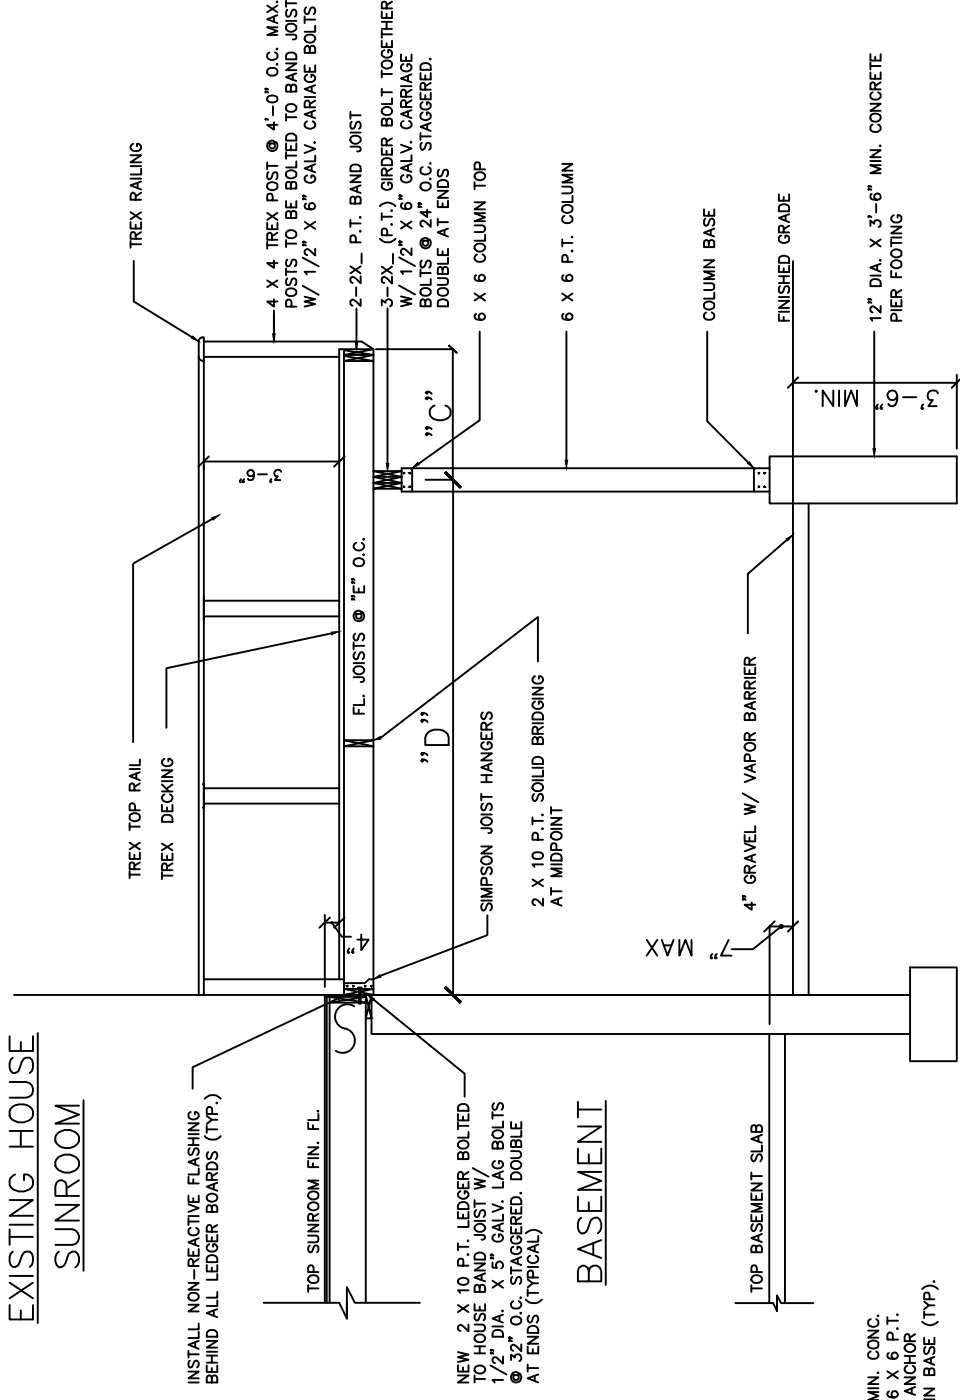

SECTION A - A TYPICAL DECK RAIL DETAIL

SCALE: NTS

CMCE 1215
STRENGTHS OF MATERIALS II

N.Y.C.C.T.
CMCE DEPARTMENT

P-1