

## ASSIGNMENT REQUIREMENTS

BASED ON THE INFORMATION PROVIDED, DRAW THE FOLLOWING:

- 1 SECTION + 2 ELEVATIONS OF THE BUILDING
- SHOW DOORS AND WINDOWS
- SHOW EXTERIOR STAIRS IN SECTION + ELEVATION
- USE DIMENSIONS + DATUM INFORMATION TO ACCURATELY DRAW WALLS, FLOORS, STAIRS
- SHOW DATUM SYMBOLS + HEIGHT INFO ON SECTION + 1 ELEVATION
- SECTION SHALL INCLUDE SIDEWALK, FRONT YARD AND GARDEN AT REAR OF HOUSE

EVALUATION CRITERIA:

- COORDINATION OF ALL VIEWS - ARE THE ELEMENTS THE SAME DIMENSION FROM 1 VIEW TO ANOTHER?
- DIMENSION ACCURACY
- USE OF LINE TYPES + WEIGHTS TO IMPROVE DRAWING CLARITY
- TITLE BLOCK COMPLETED
- DIMENSION STRINGS + NORTH ARROW
- ACCURACY OF GRAPHIC SCALE


FINAL DRAWINGS SUBMITTAL:

- ONE (1) BUILDING SECTION CUT THROUGH THE CENTER OF HOUSE FROM FRONT TO REAR - LOOKING NORTH
- TWO (2) EXTERIOR ELEVATIONS - FRONT + REAR
- DOOR DIMENSIONS: 3'-0" x 7'-0"
- WINDOW DIMENSIONS:
  - WIDTH: SEE PLAN
  - SILL HEIGHT: 2'-10" A.F.F.
  - HEIGHT: 5'-0"
- ALL DRAWING VIEWS SHALL BE ON 11X17 PAPER WITH TITLE BLOCK ON EACH SHEET
- 1 SHEET FOR THE SECTION, 1 SHEET FOR THE 2 ELEVATIONS
- SCALE FOR ALL DRAWINGS:  
1/8" = 1'-0"

### NOTE:

1ST, 2ND + ROOF FLOOR THICKNESS SHALL BE 1'-0".  
GARDEN LEVEL FLOOR THICKNESS IS 6".

DATUM HEIGHTS INDICATE TOP OF FLOOR LEVEL.

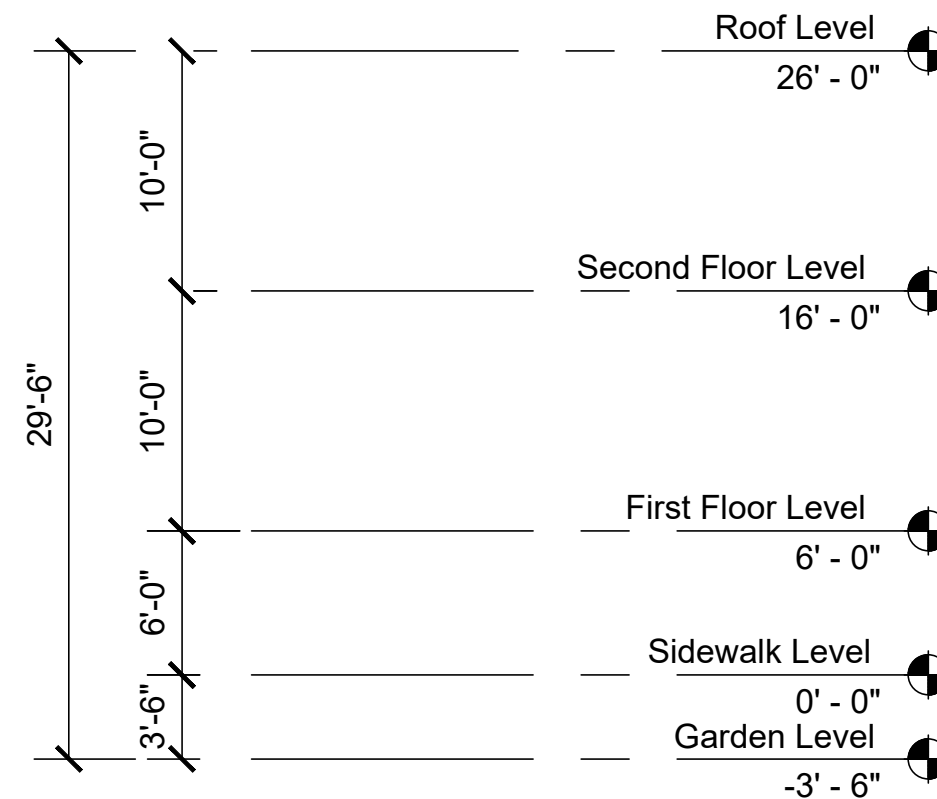

DATUM INFORMATION


ROW HOUSE  
Building Section

Professor Gernert


ASSIGNMENT INFORMATION

1/8"=1'-0"  
2021 FALL


A0.01

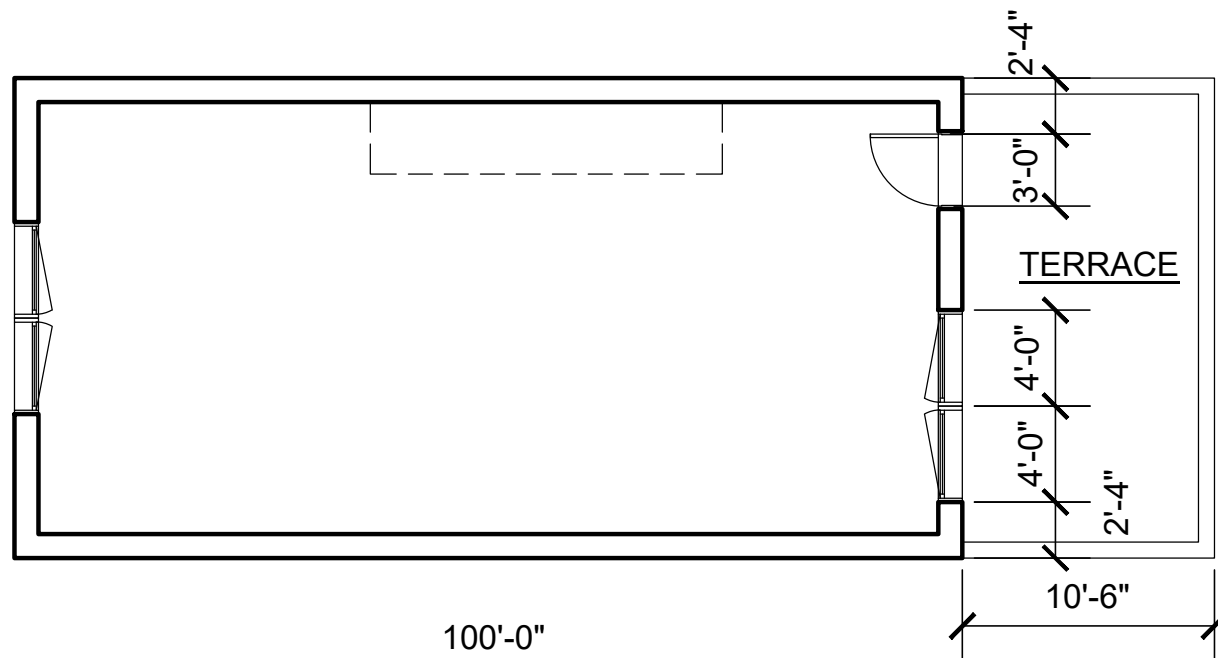


**SECOND FLOOR PLAN**

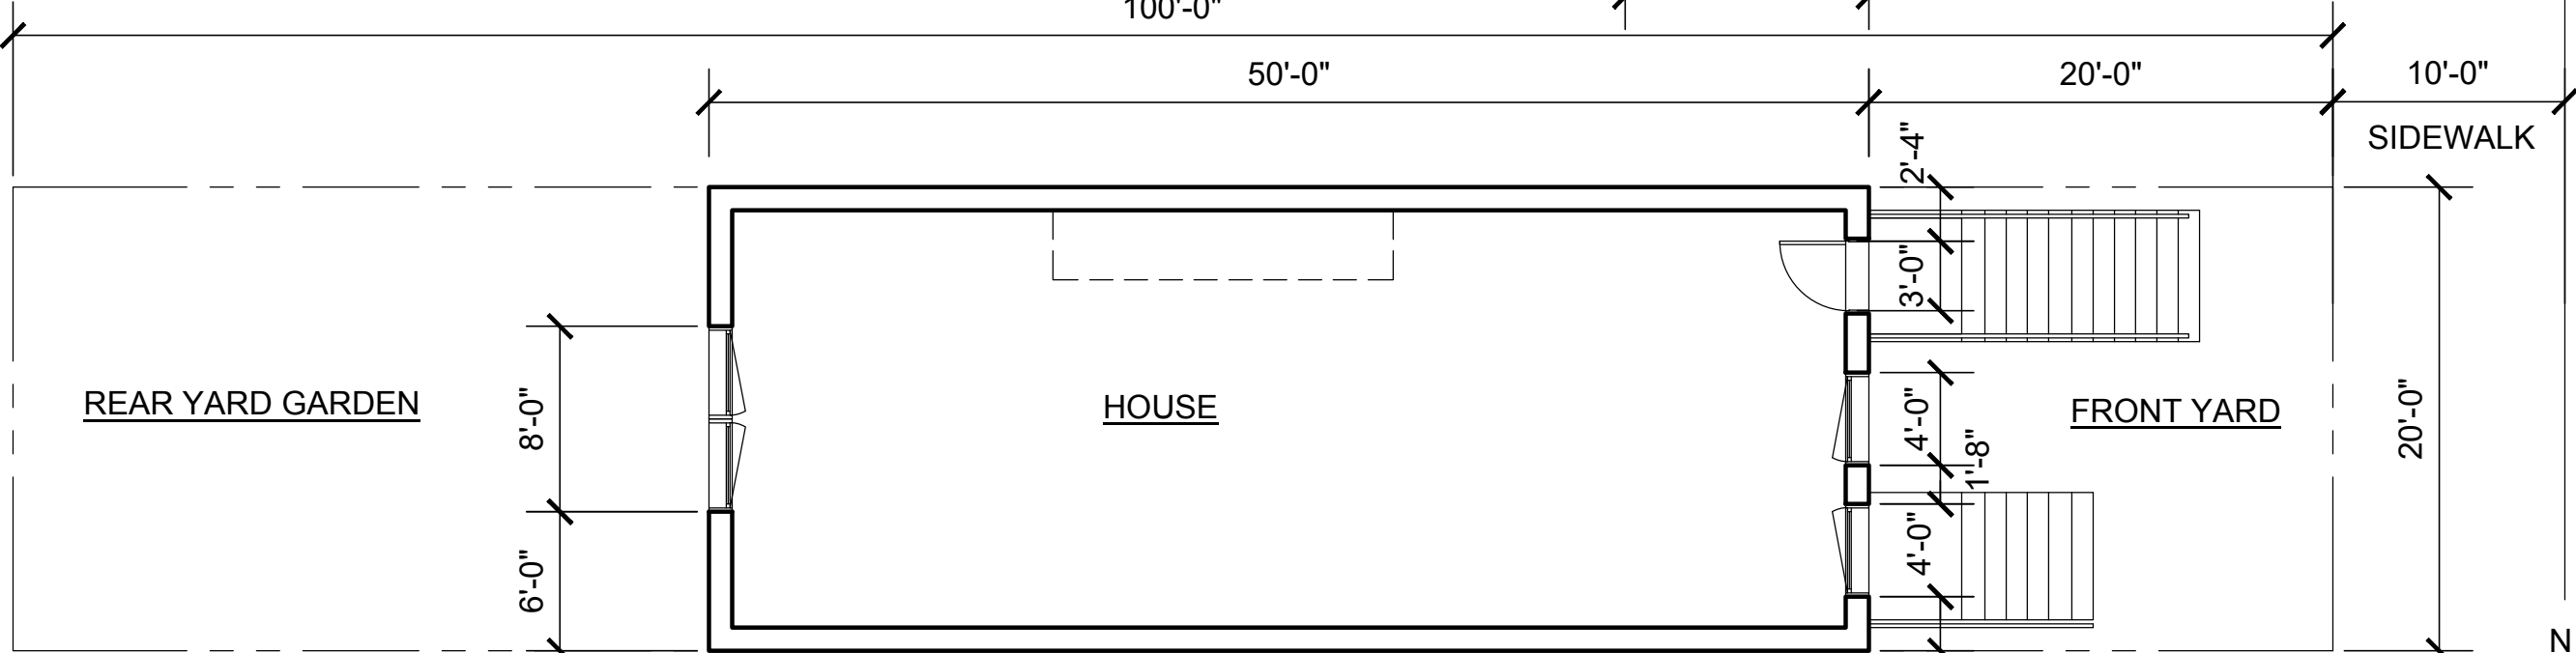

**FIRST FLOOR PLAN**

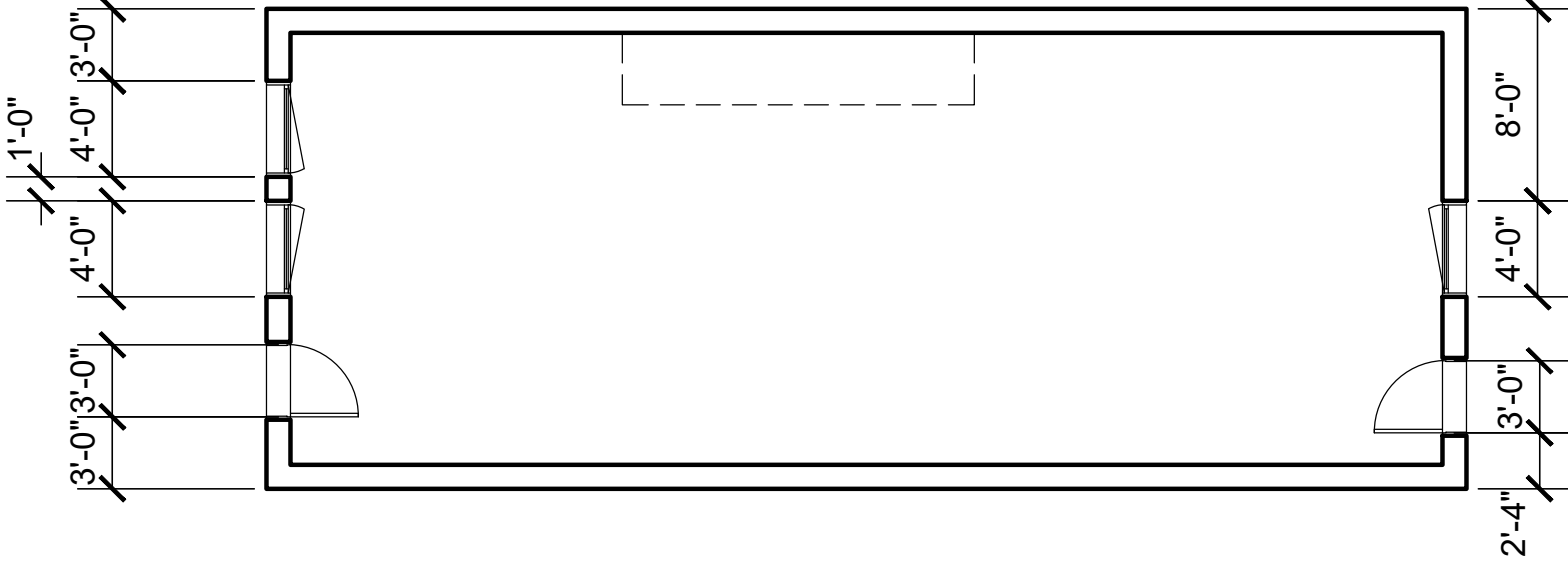

**GARDEN LEVEL PLAN**

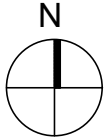


ROW HOUSE  
Building Section  
Project 2

FLOOR PLANS

1/8"=1'-0"  
2021 FALL

A1.01

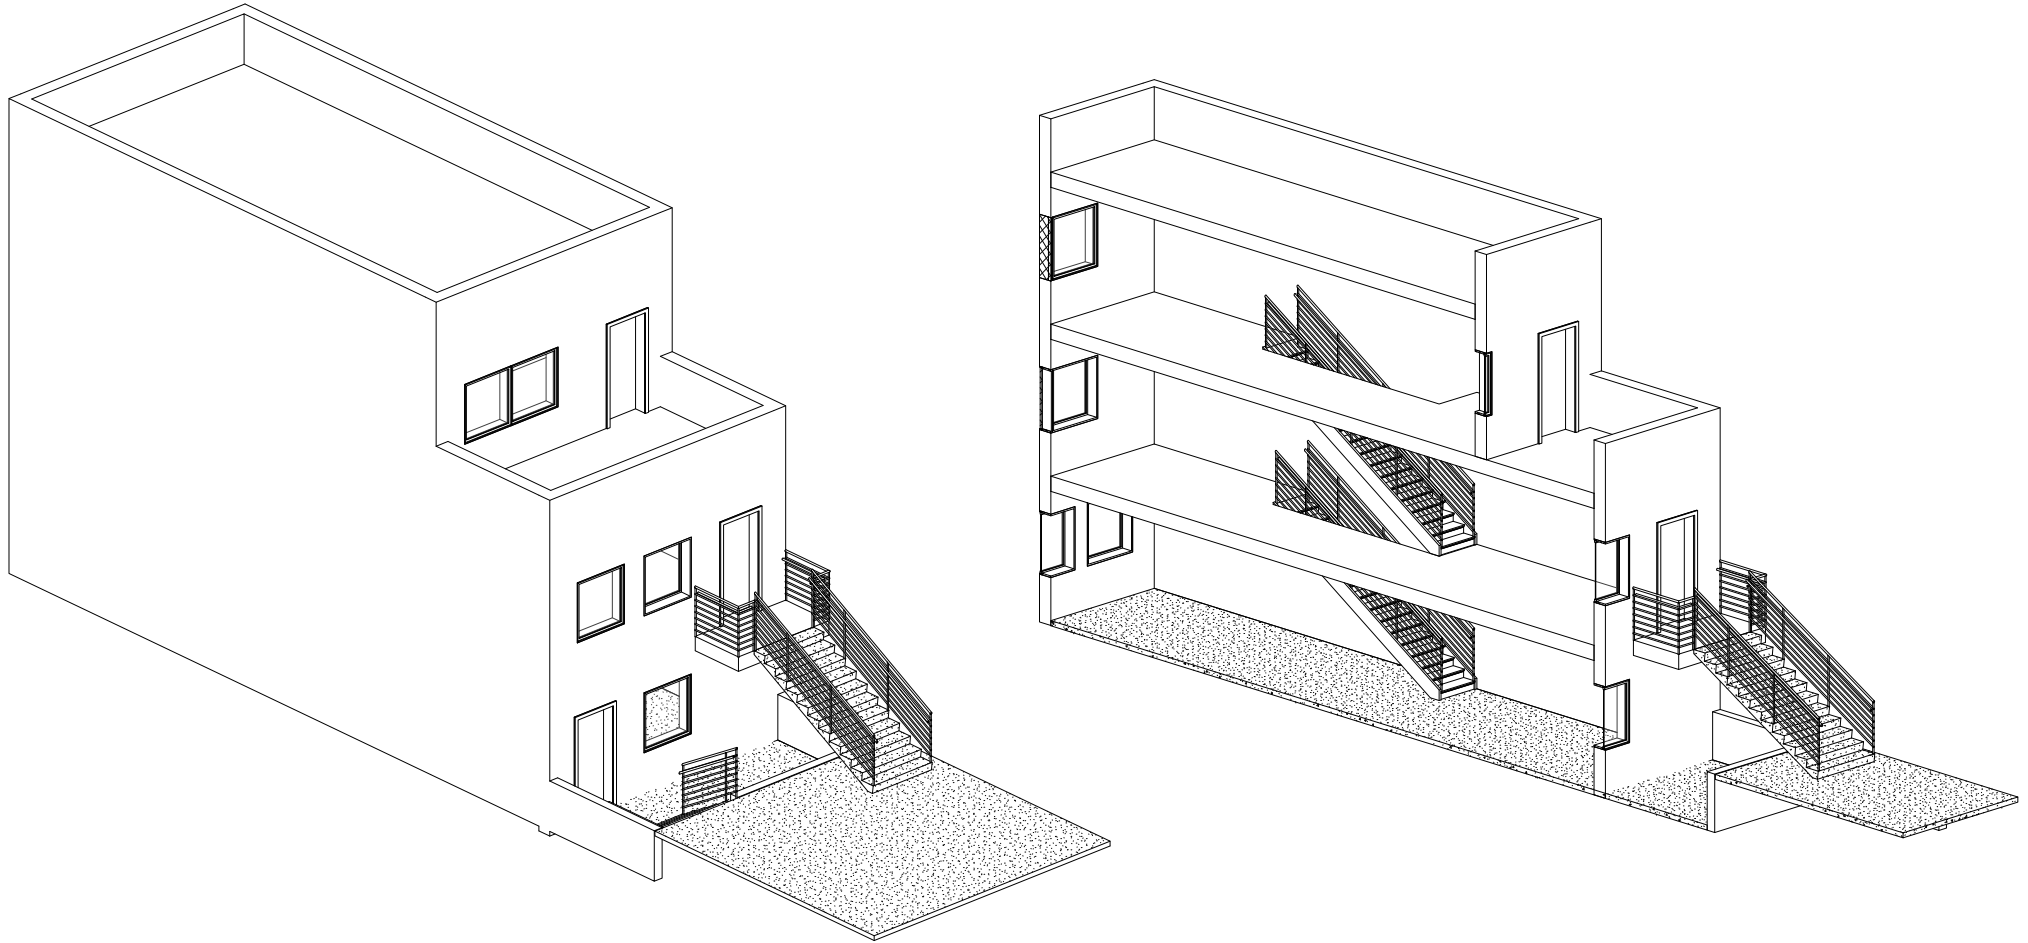

BUILDING SECTION THROUGH A ROW HOUSE