



LOT AREA: 139,831.4294 SQ. FT.  
 TOTAL ALLOWABLE SQ. FT.: 1,398,314.294  
 EXISTING BUILDINGS: 208,926,2186 SQ. FT.  
 TOTAL REMAINING: 1,189,388,075 SQ. FT.

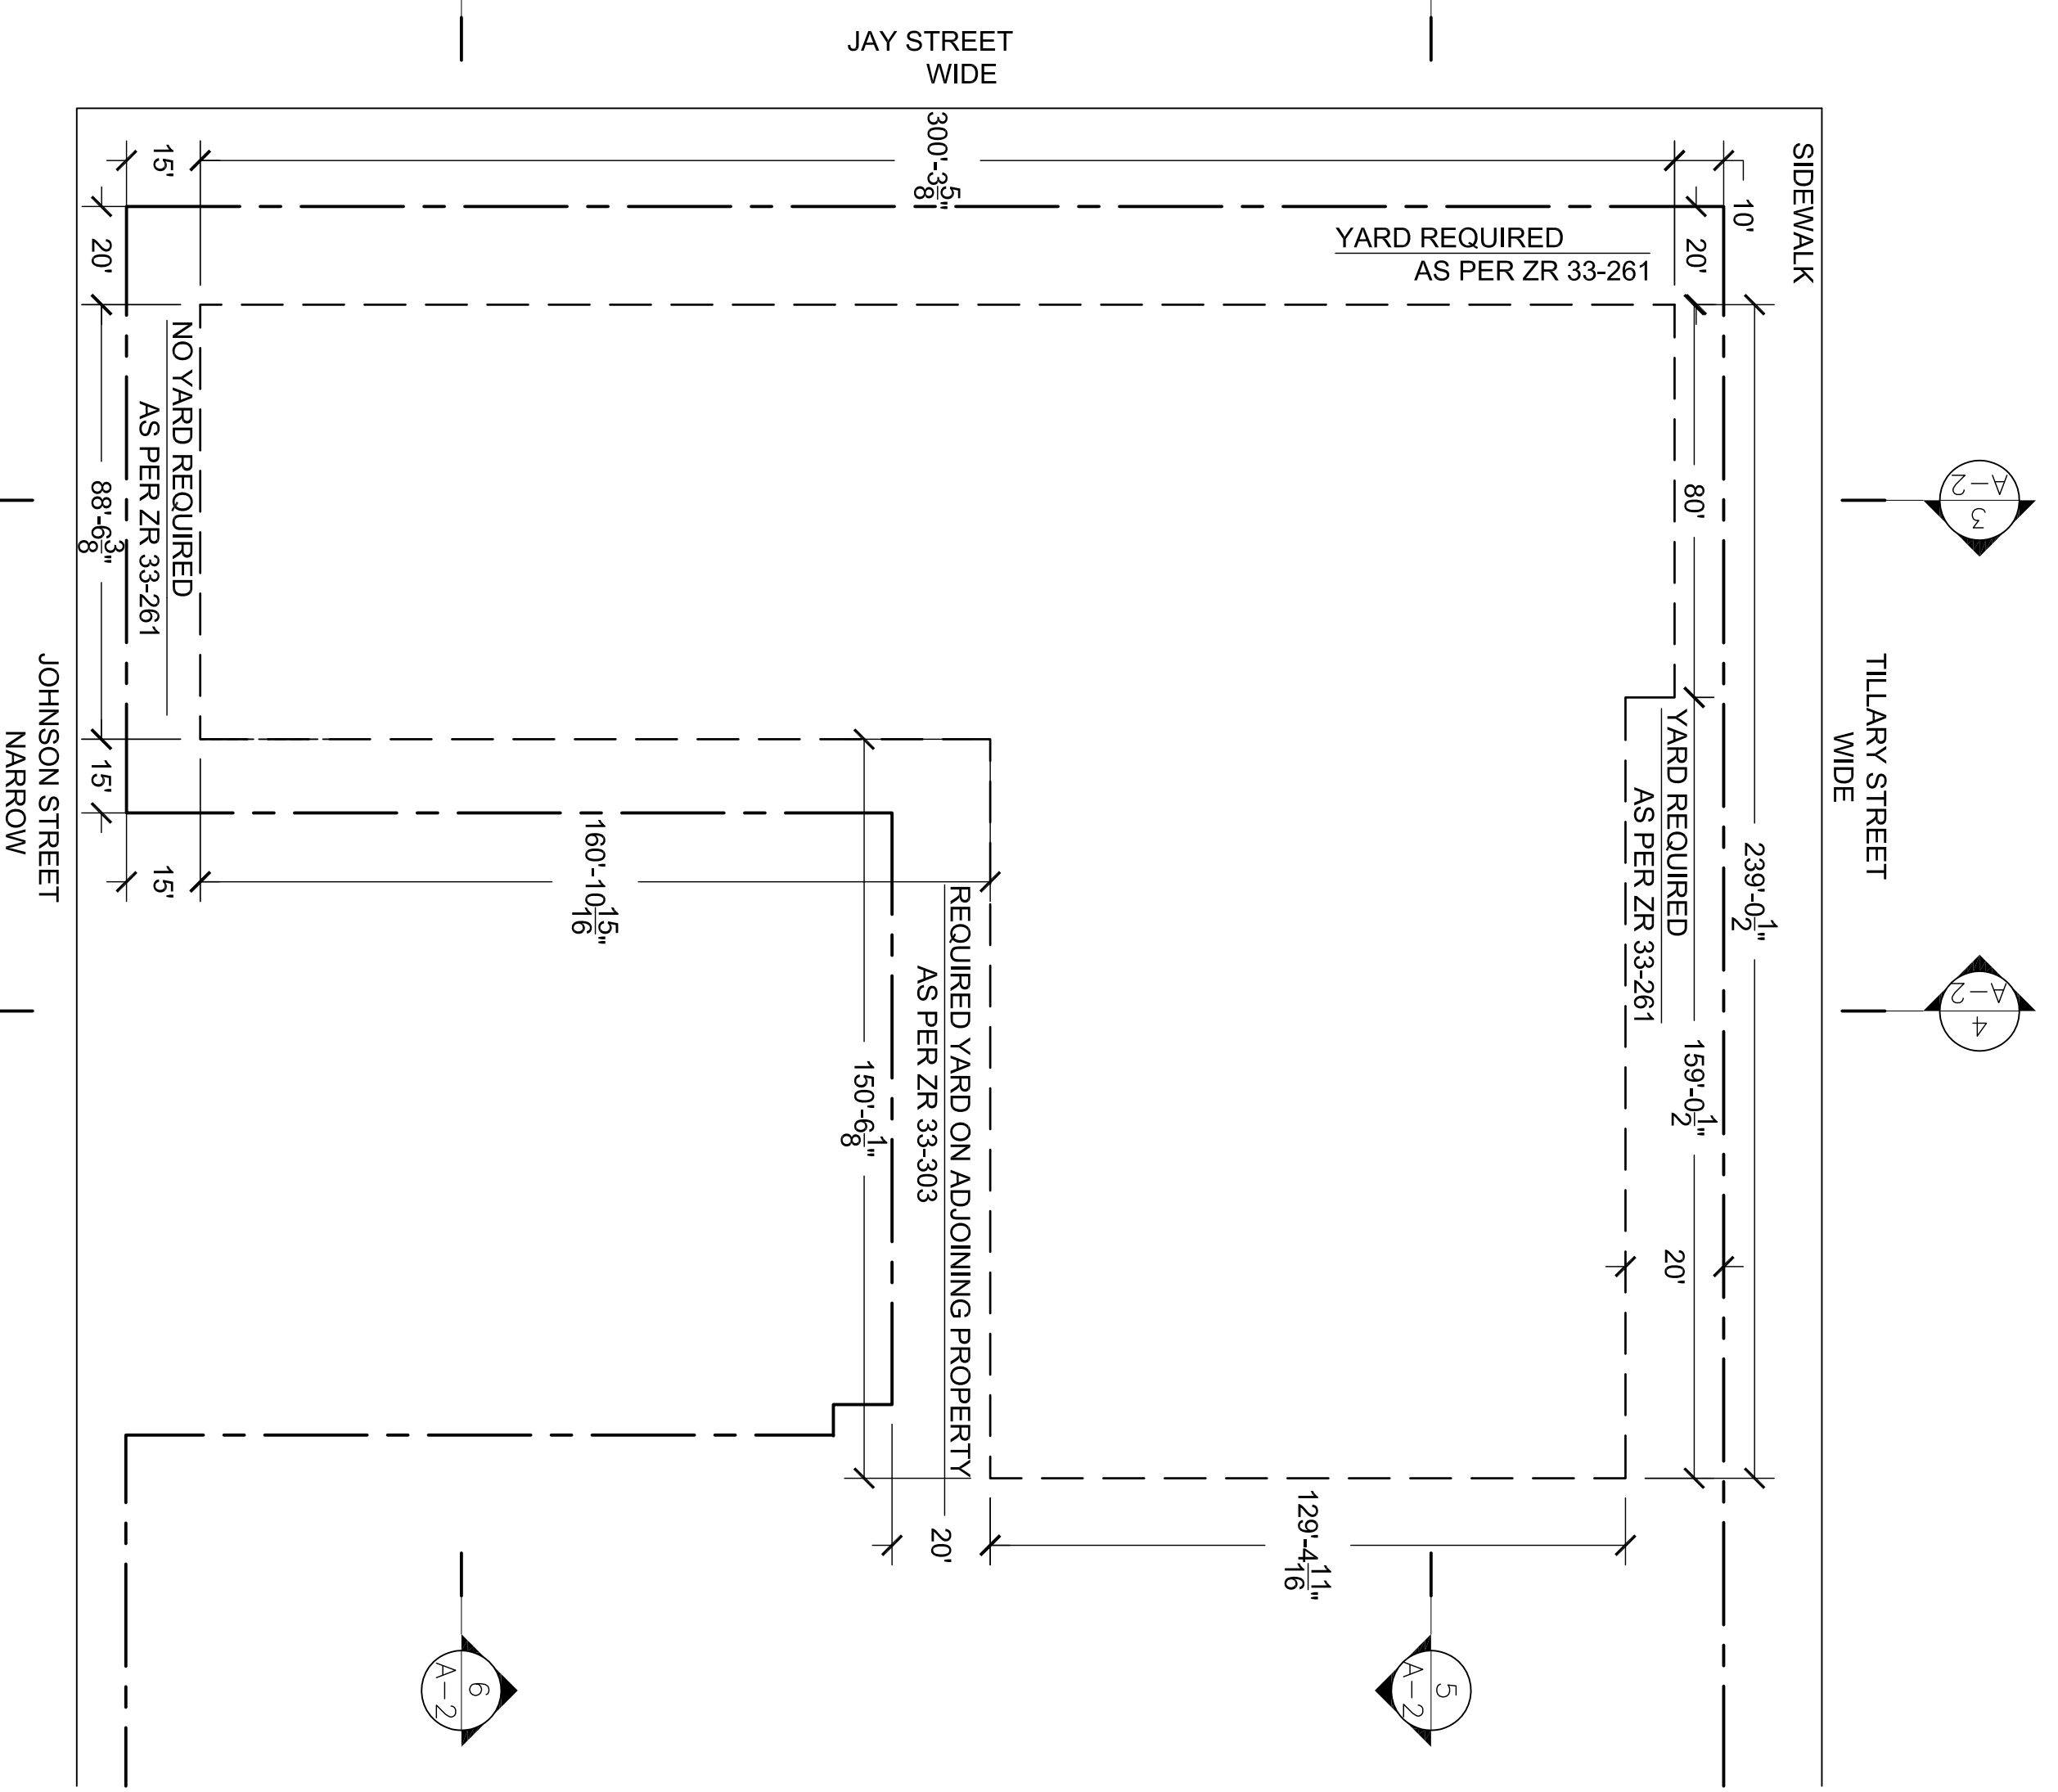


**7**  
 A-2  
 SITE PLAN DIAGRAM  
 DRAWING SCALE (1/32"=1'-0")

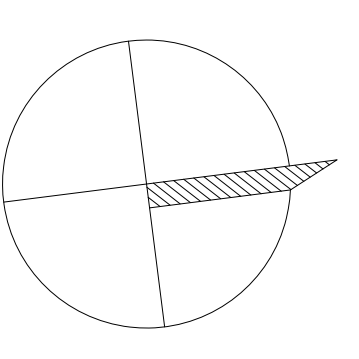


**LEGEND**

**C6-4**  
**RESIDENTIAL DISTRICT**  
**EQUIVALENT: R10**  
**ZONING MAP: 12D**  
**BLOCK: 131**  
**LOT: 1**  
**FAR: 10**

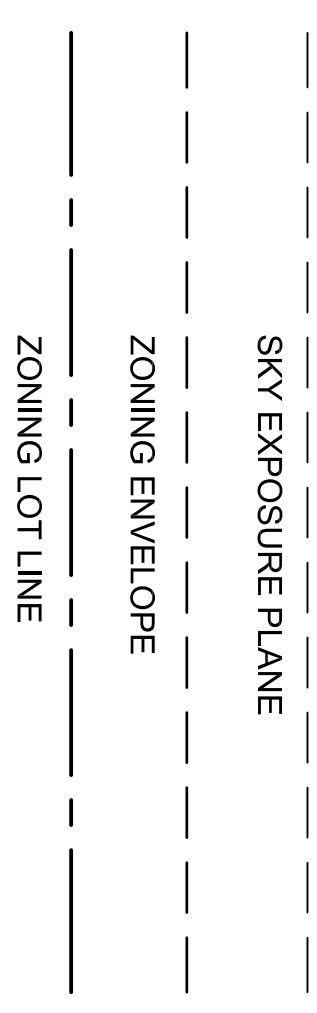


**SKY EXPOSURE PLANE**  
 NARROW STREET: 3.7 TO 1 ZR 33-442  
 WIDE STREET: 7.6 TO 1 ZR 33-442  
 FRONT SETBACK MUST BE PUBLIC PLAZA, ZR 33-44


**6**  
 A-2  
 ZONING ENVELOPE SECTION  
 DRAWING SCALE (1/64"=1'-0")

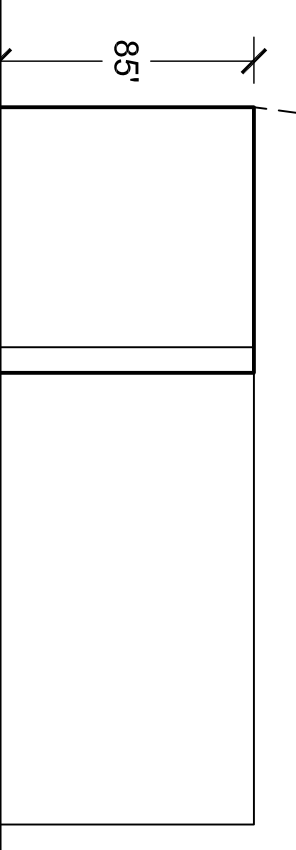

**5**  
 A-2  
 ZONING ENVELOPE SECTION  
 DRAWING SCALE (1/64"=1'-0")

 


**4**  
 A-2  
 ZONING ENVELOPE SECTION  
 DRAWING SCALE (1/64"=1'-0")

 


**3**  
 A-2  
 ZONING ENVELOPE SECTION  
 DRAWING SCALE (1/64"=1'-0")

**REQUIRED SETBACKS**  
 NARROW STREET: 15' ZR 33-442  
 WIDE STREET: 10' ZR 33-442  
 FRONT SETBACK MUST BE PUBLIC PLAZA, ZR 33-44  
 HEIGHT ABOVE STREET LINE  
 85' ZR 33-442

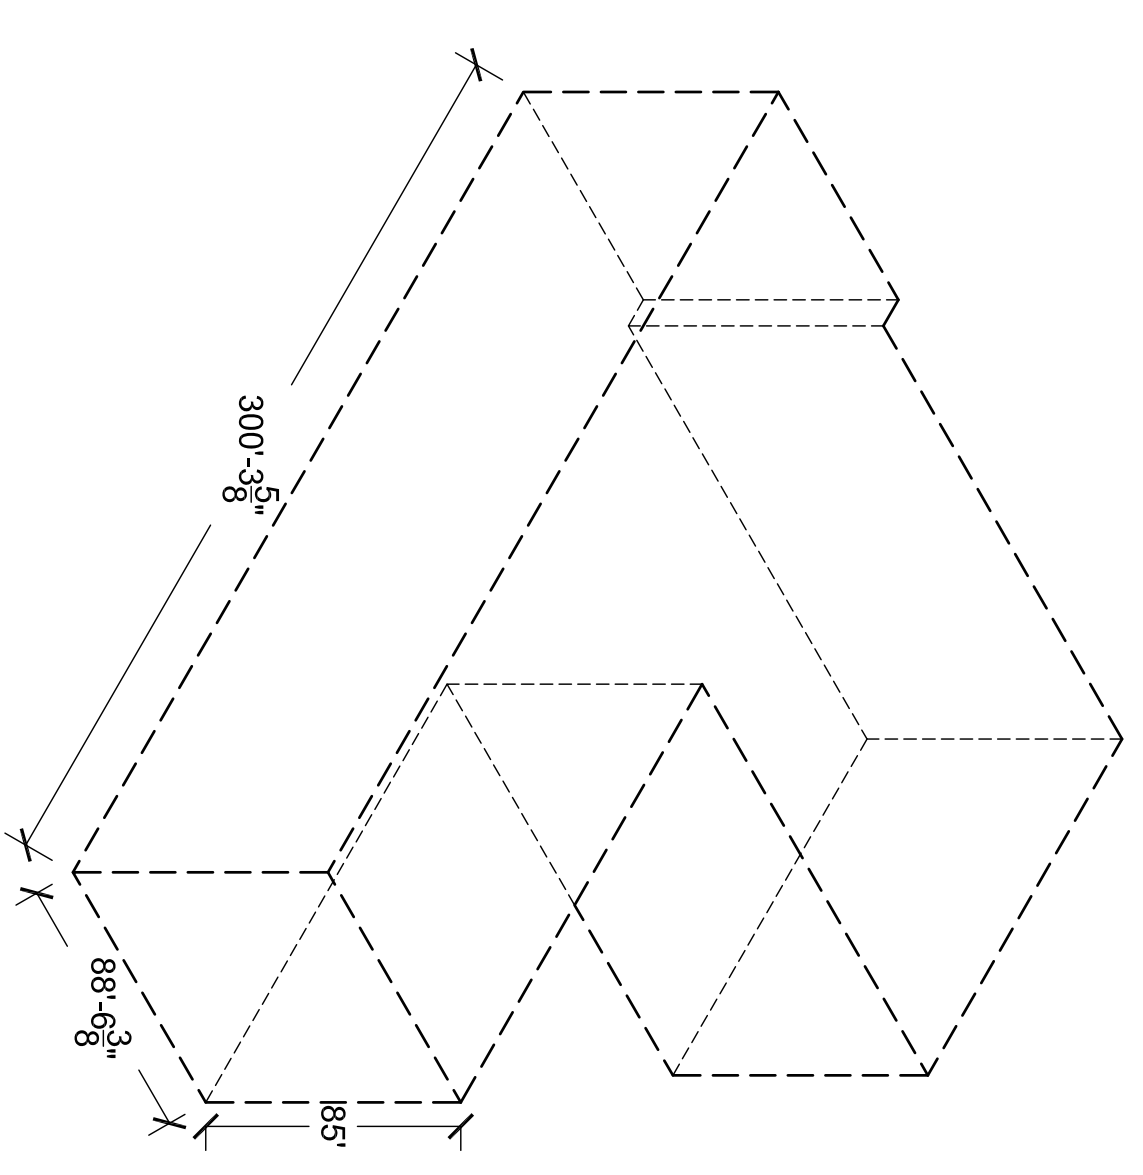

**2**  
 A-2  
 SOUTHWEST ISOMETRIC  
 DRAWING SCALE (1/64"=1'-0")

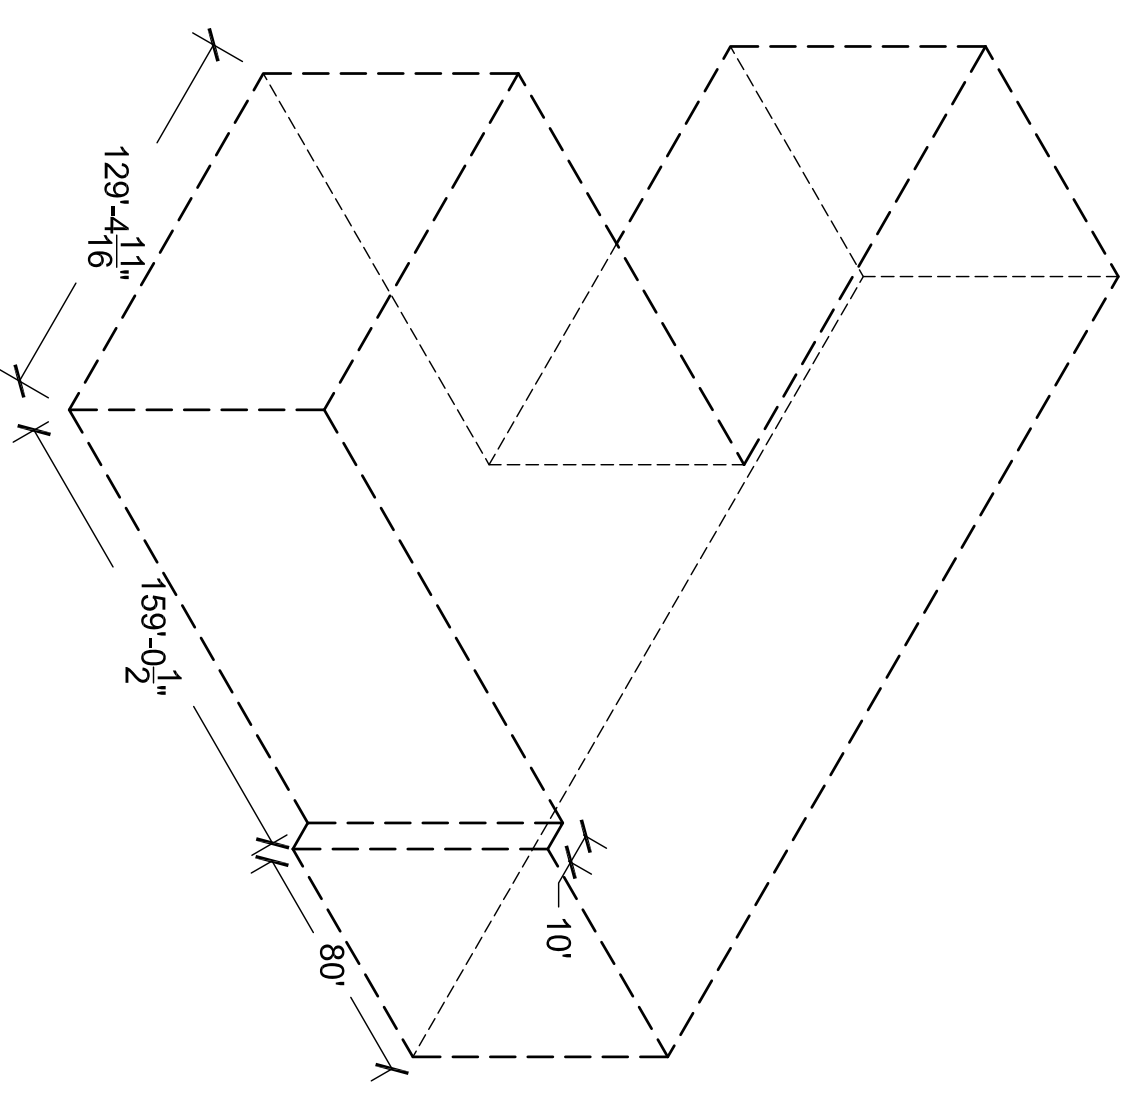

**1**  
 A-2  
 NORTHEAST ISOMETRIC  
 DRAWING SCALE (1/64"=1'-0")

**PROJECT:**  
**ARCH 2330**  
 CITYTECH / PAUL KING / 2014 FALL

**DWG TITLE:**  
**ASSIGNMENT 2**  
**ZONING**

**SEAL & SIGNATURE**

**DATE:** 2014 09 08

**PROJECT NO.:** 2330\_2

**DRAWING BY:** JAMES RIGLEY

**CHK BY:** PK

**DWG NO.:** A-2

**CADD FILE NO.:** ARCH2330\_PING\_214\_Fall\_Proj2.rvt

**JAMES RIGLEY**

**SCALE:**

**PAGE:** 1 of 1