

FEDERAL HALL



IMAGES - EXTERIOR



WALL STREET ELEVATION




VIEW FROM NASSAU & PINE STREETS

IMAGES - EXTERIOR



VIEW UP AT ENTRY

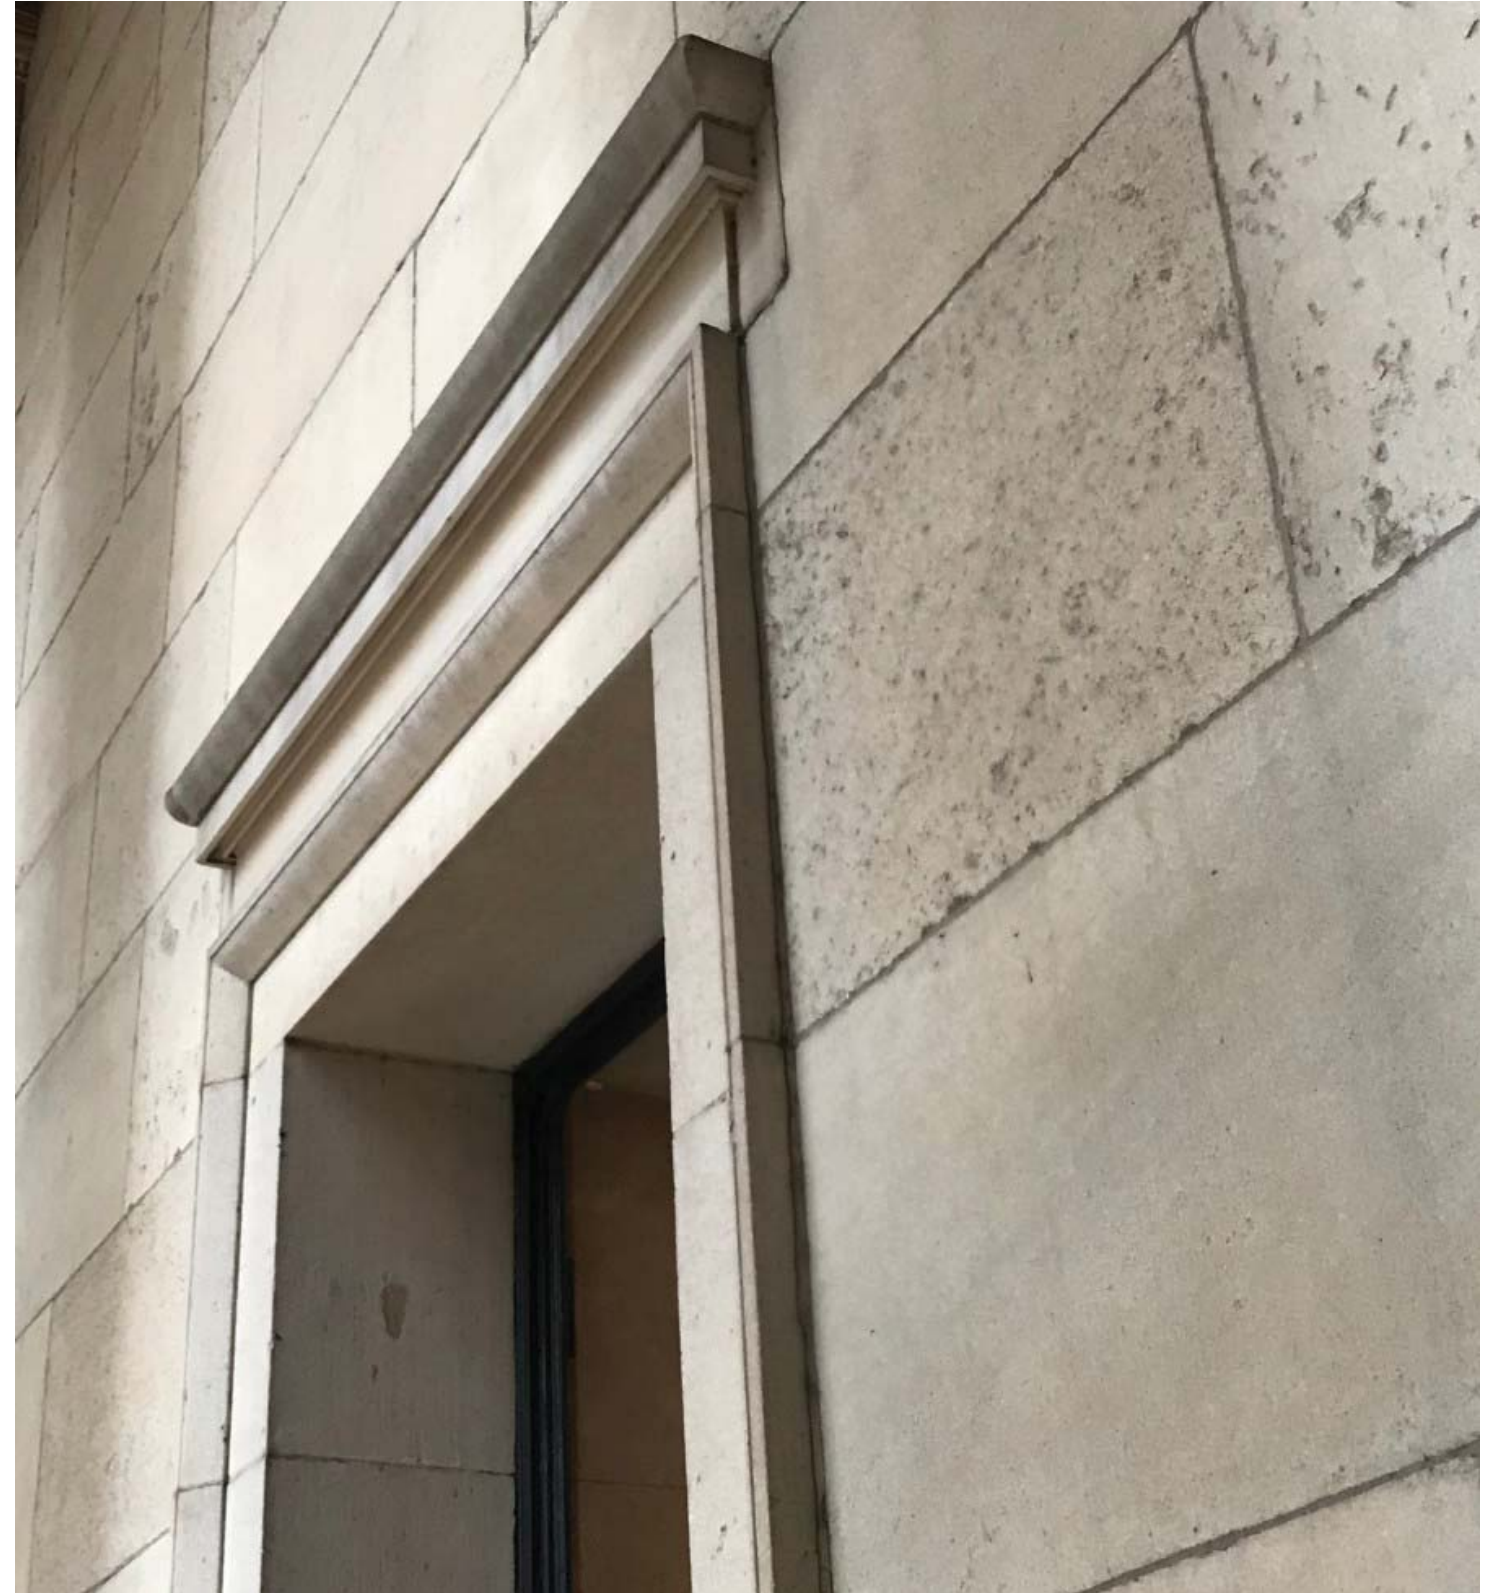

EXTERIOR WINDOW FRAME DETAIL

IMAGES - INTERIOR



ROTUNDA LOOKING TOWARD ENTRY

IMAGES - INTERIOR



ROTUNDA LOOKING TOWARD ENTRY

IMAGES - INTERIOR



BASEMENT UNDER ROTUNDA



VIEW DOWN HALLWAY TOWARD BACK ENTRY

IMAGES - INTERIOR



STAIRWELL



STAIR DETAIL

IMAGES - INTERIOR




COLUMN IN GALLERY




ROTUNDA DETAIL

DRAWINGS

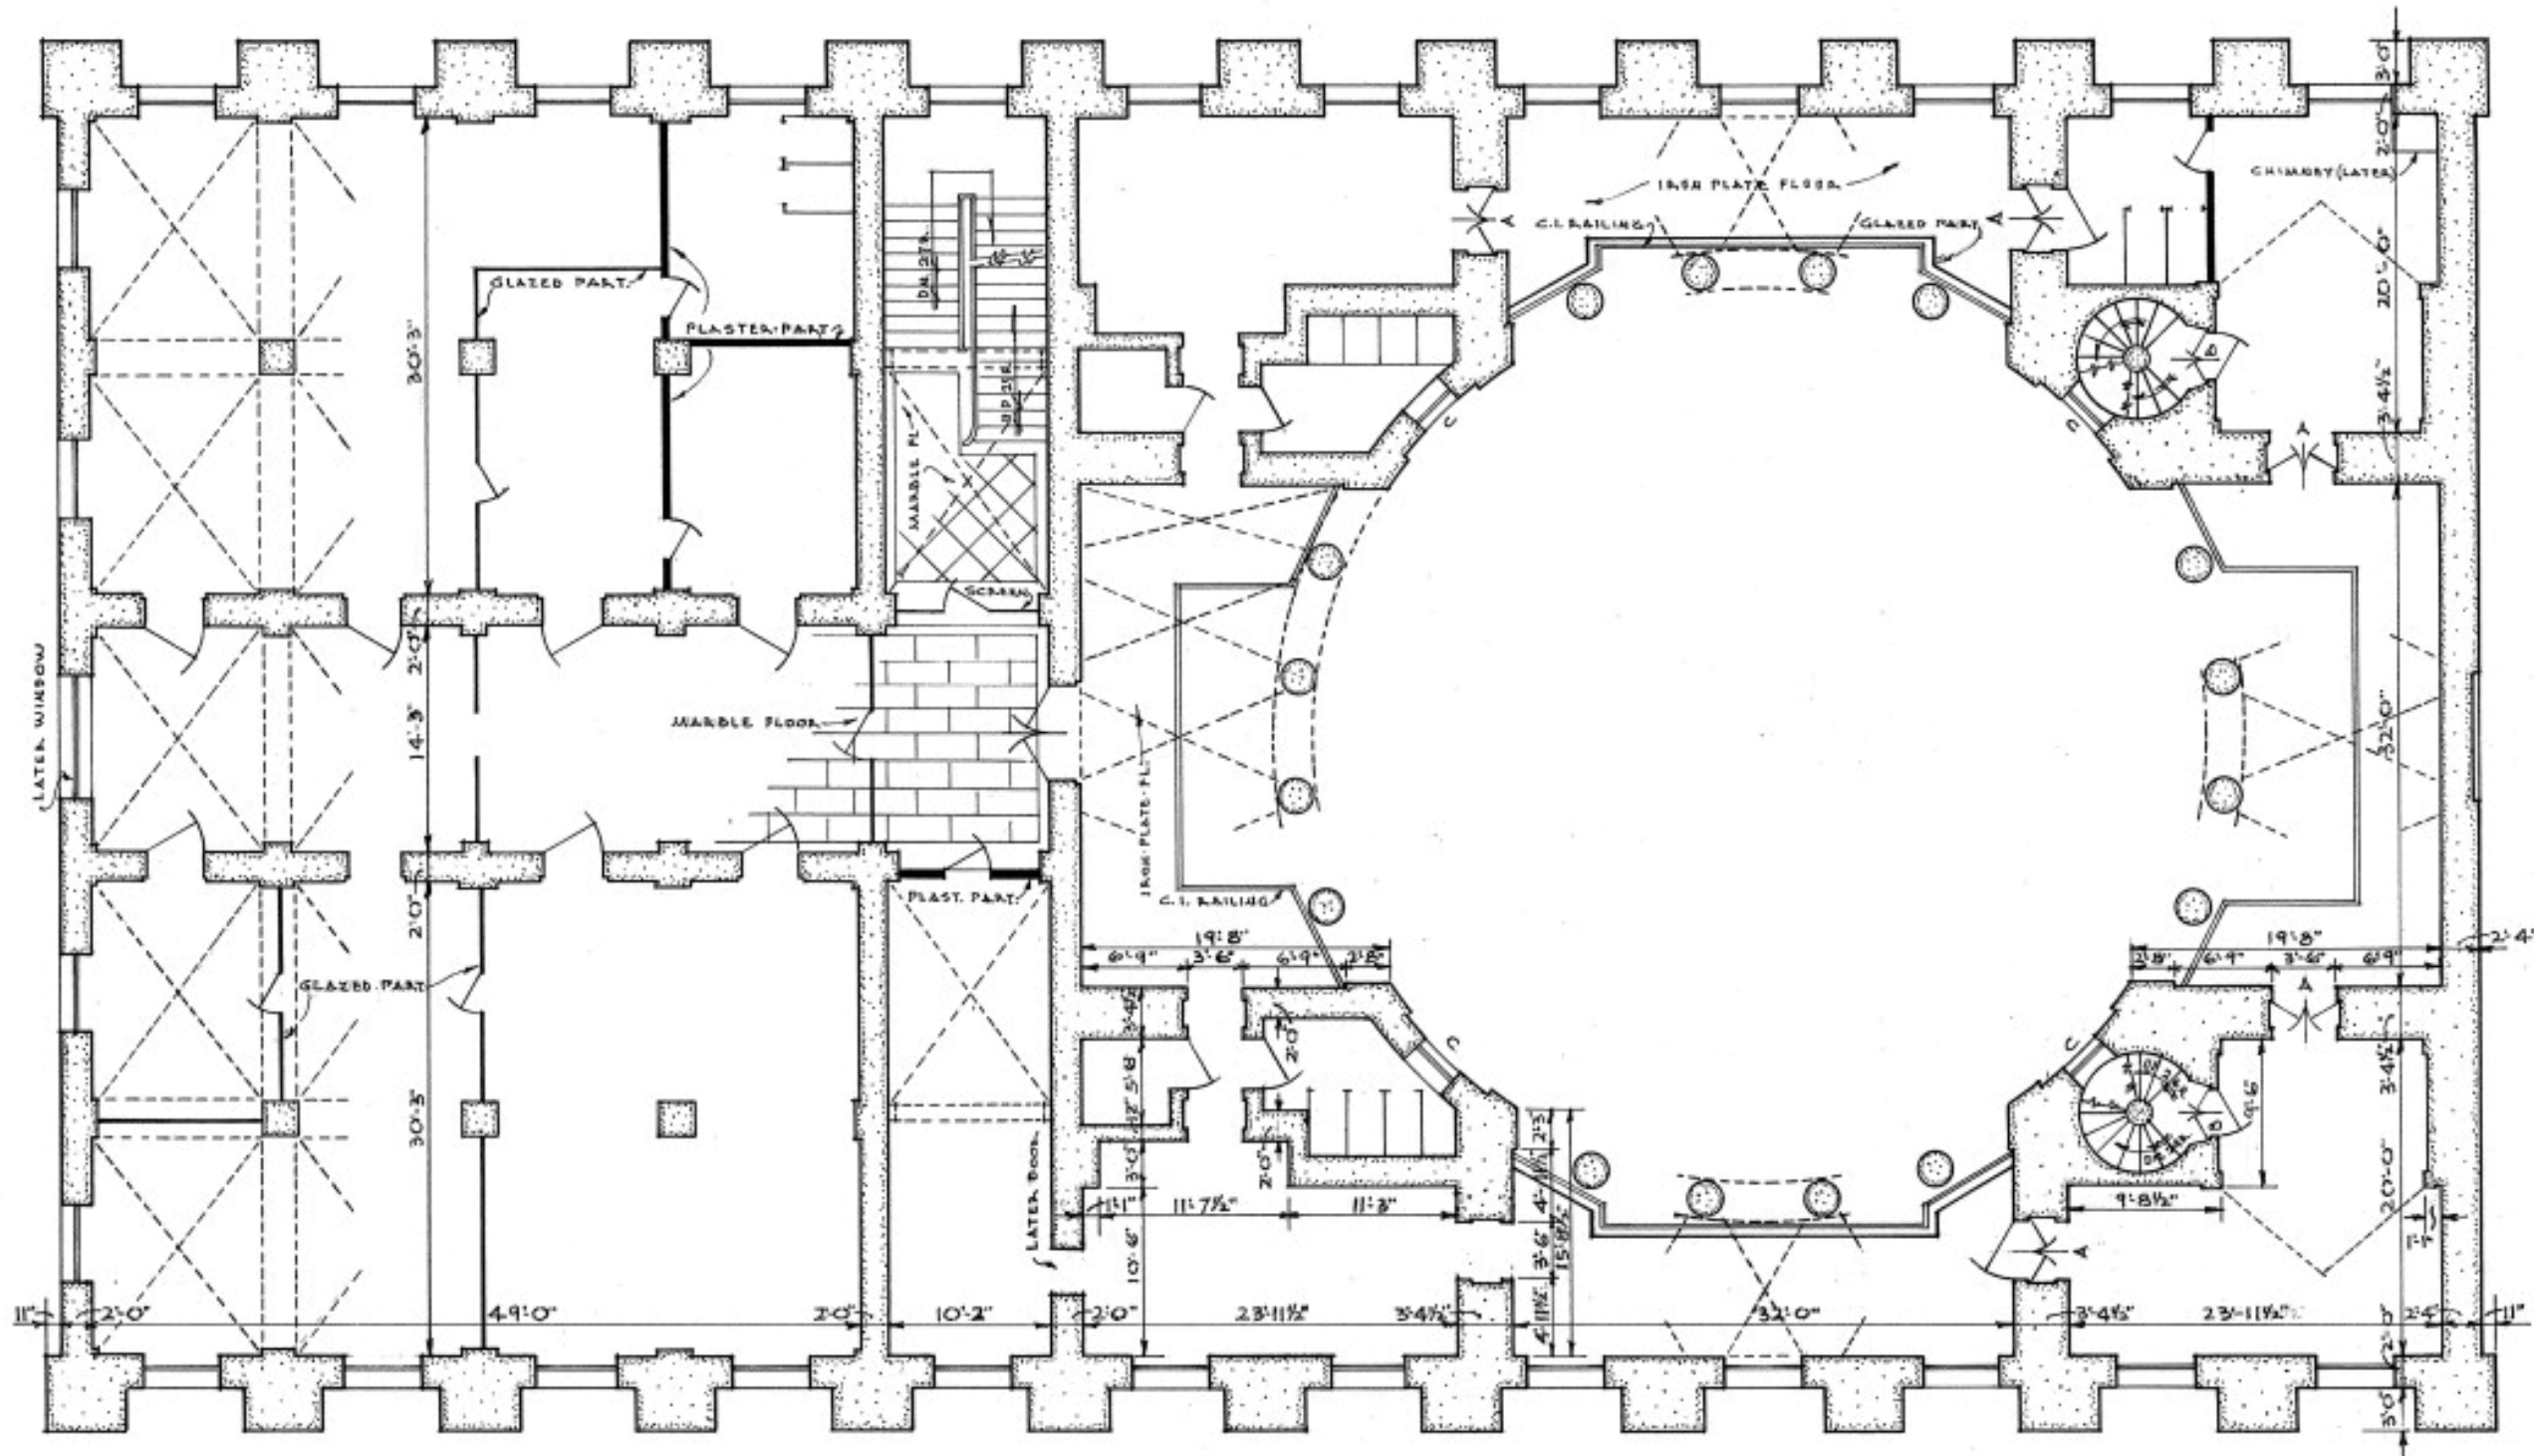


SECOND FLOOR PLAN

DRAWINGS

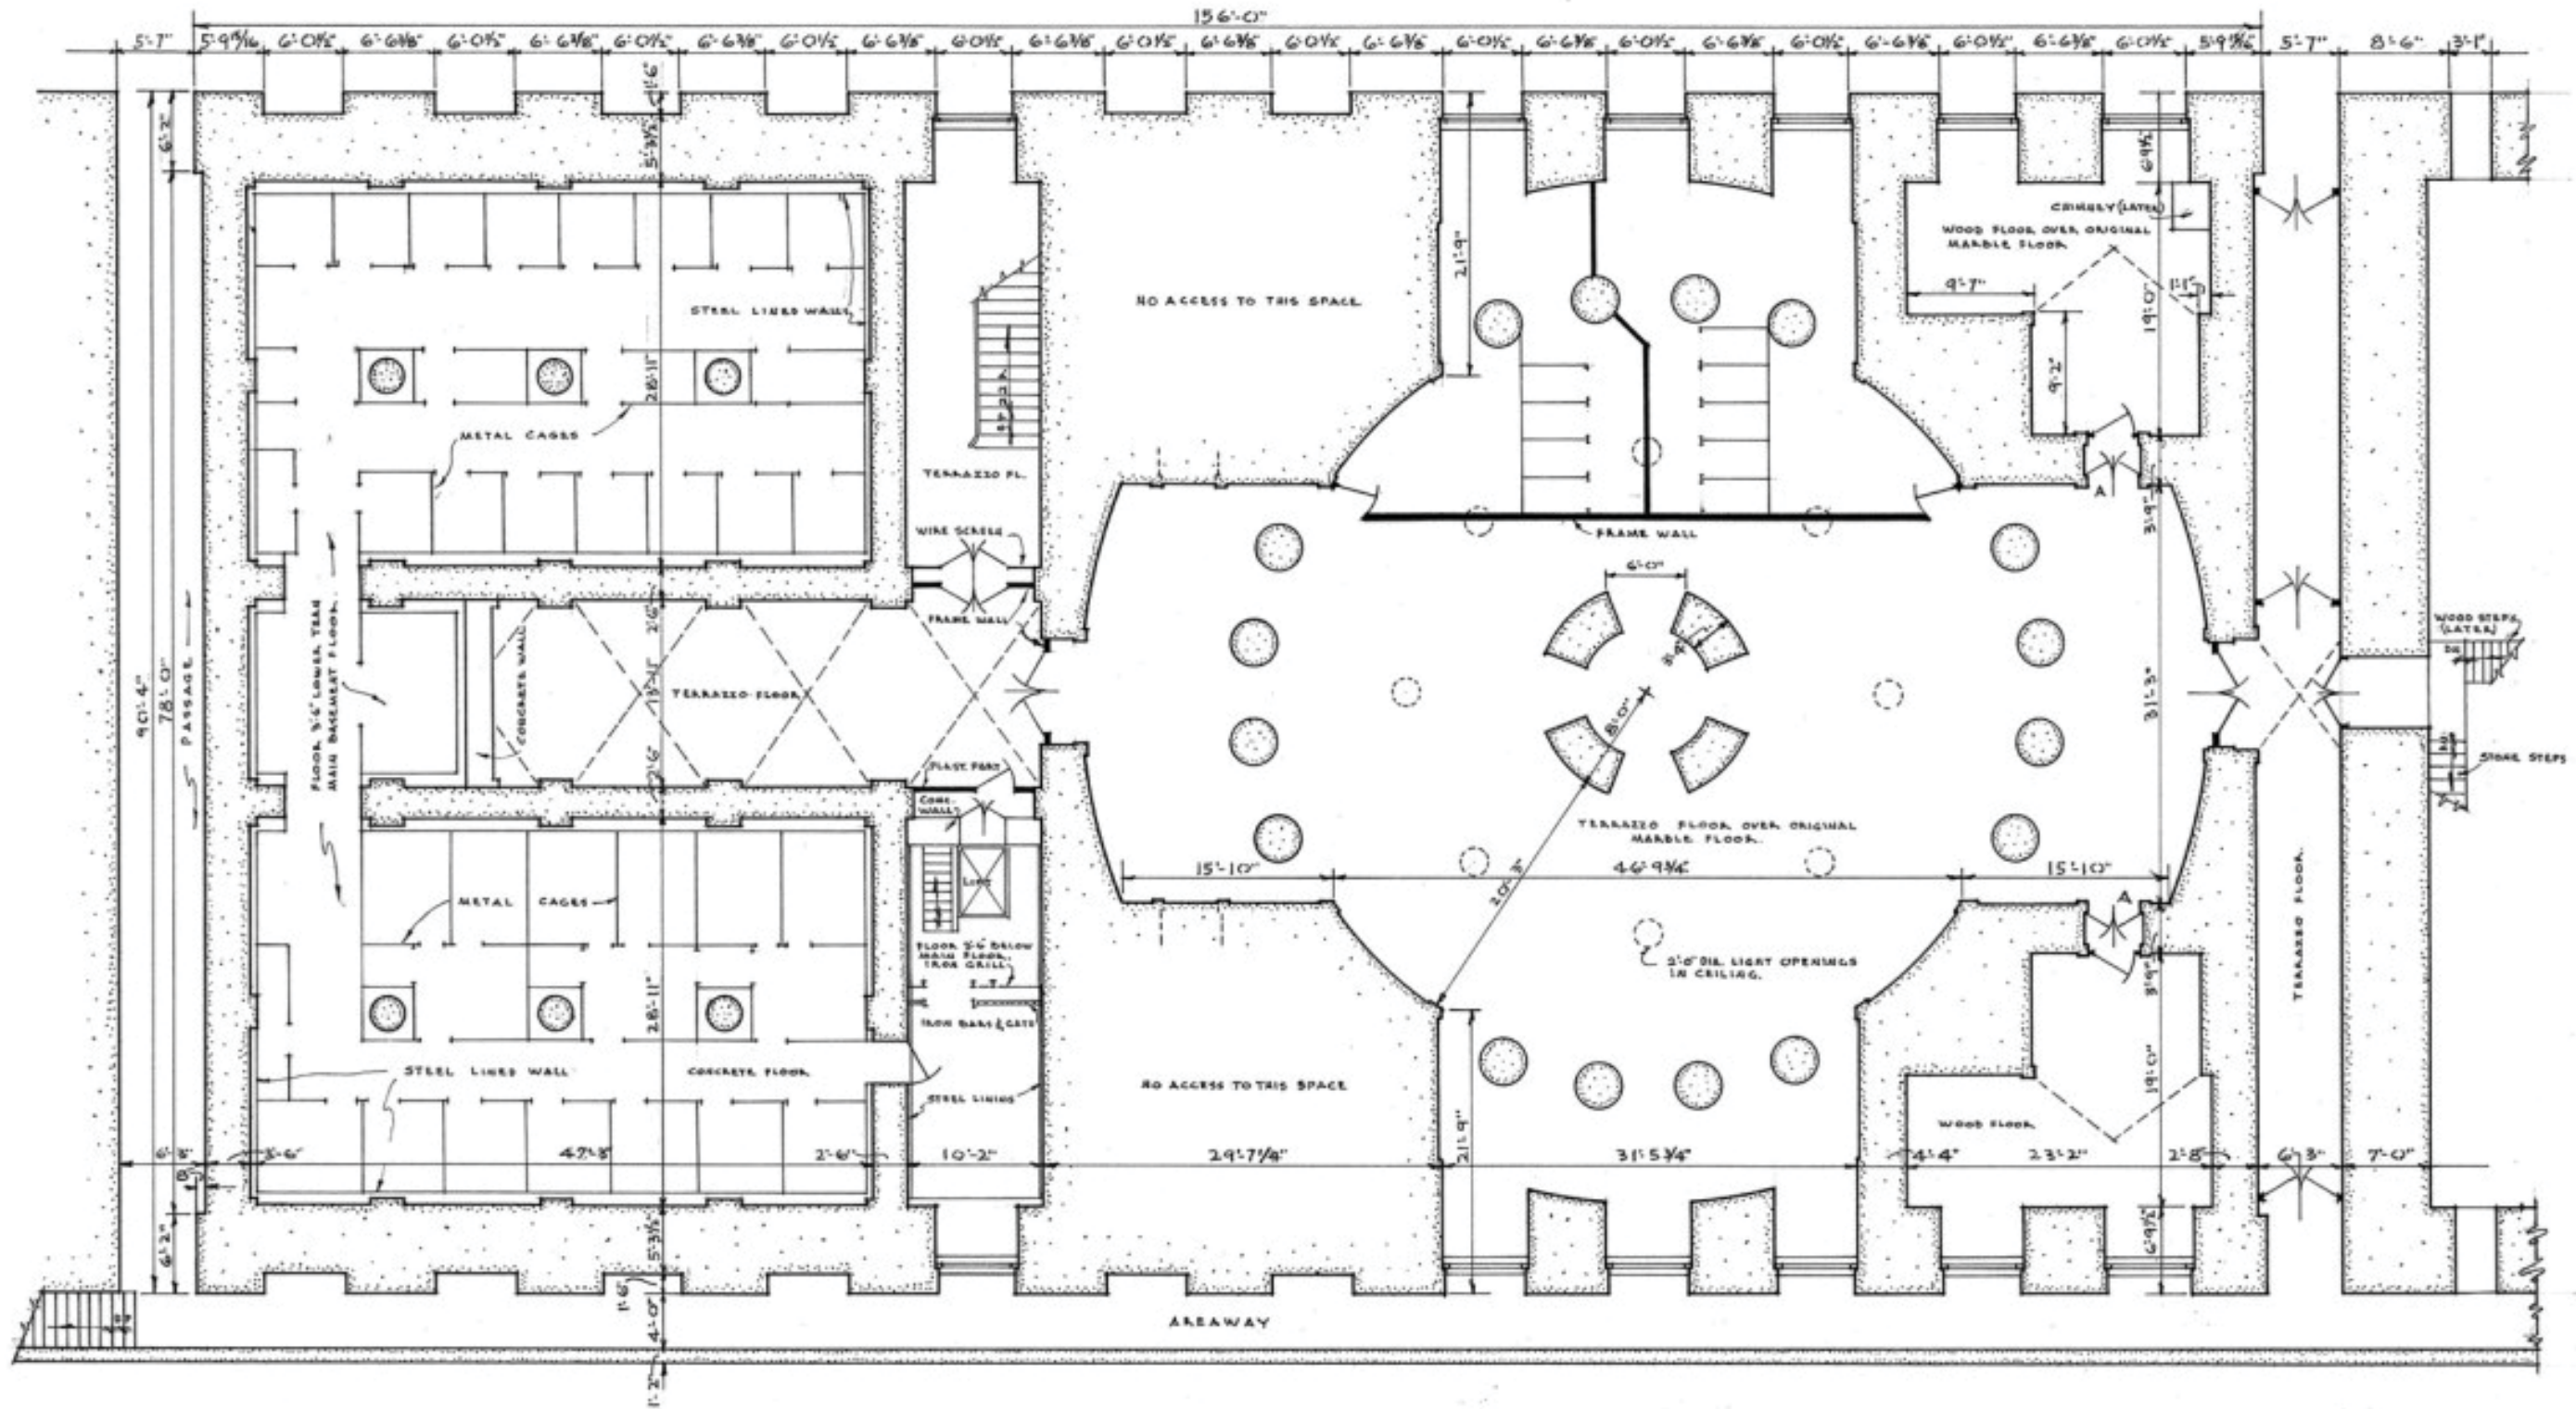


BASEMENT FLOOR PLAN

DRAWINGS

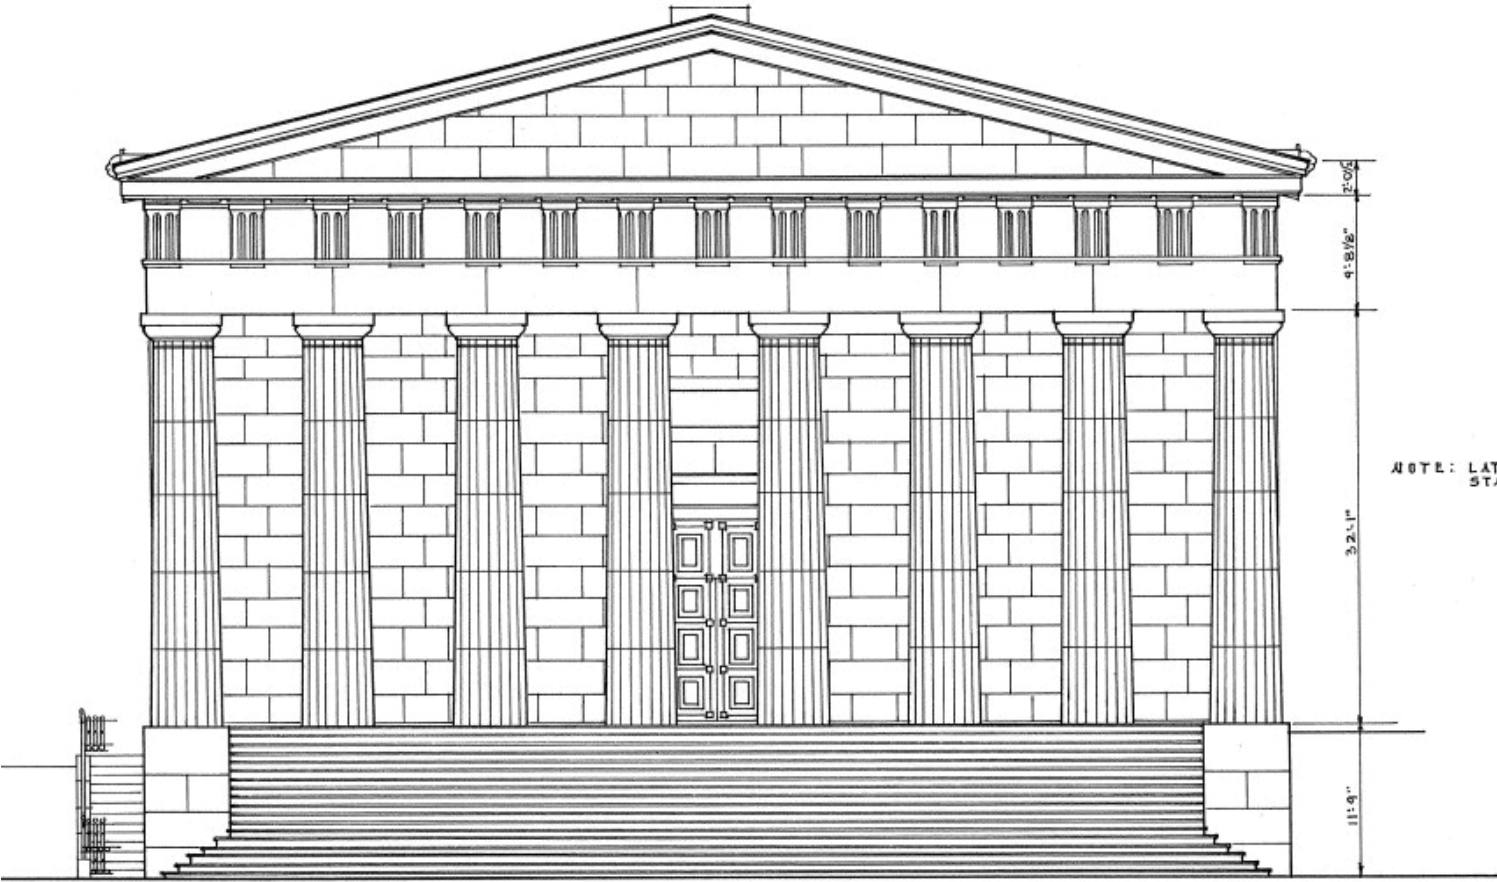


FRONT ELEVATION

NOTE: LATER
STATUE

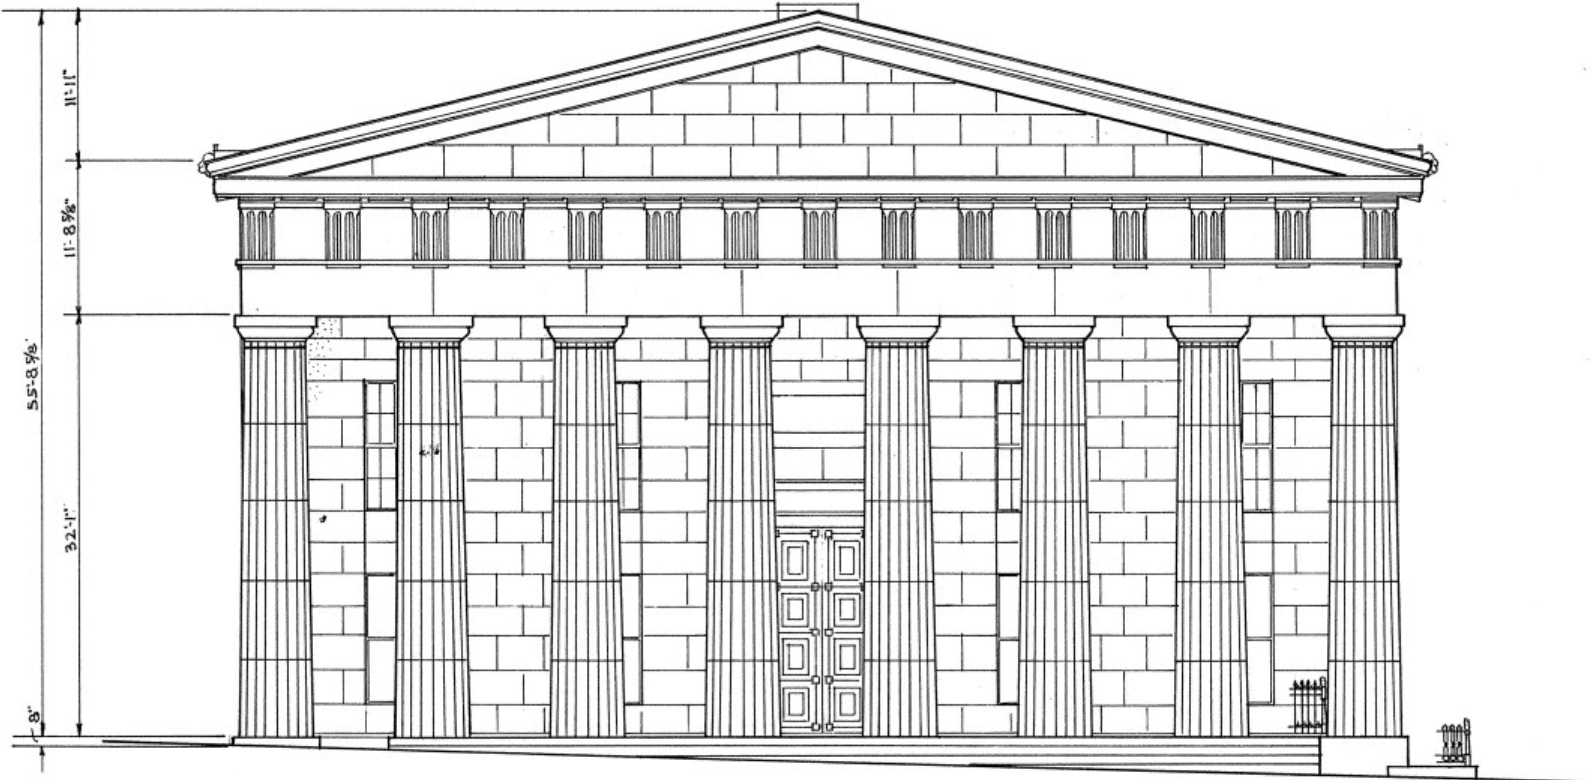

REAR ELEVATION

DRAWINGS

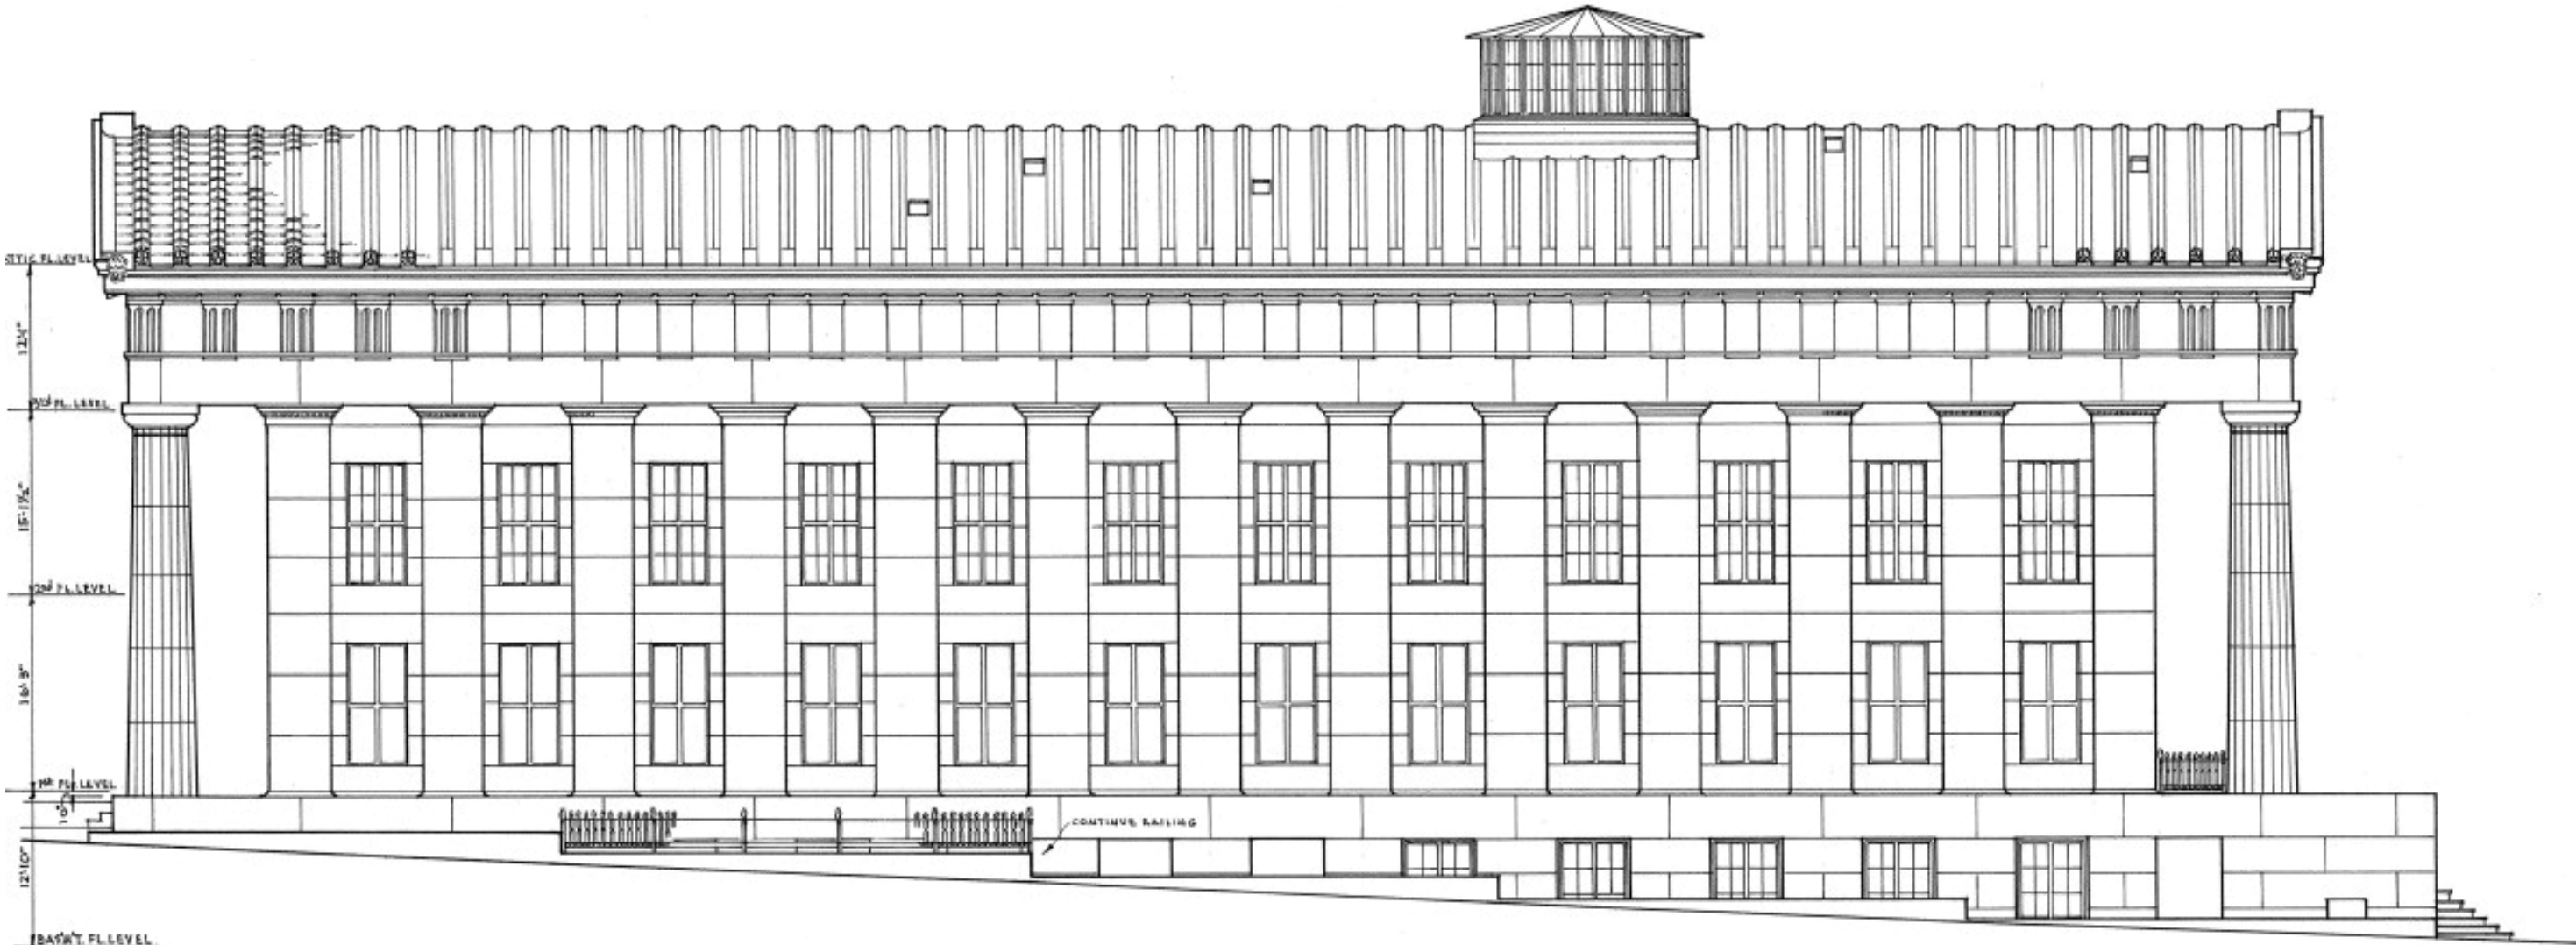

• WEST (NASSAU STREET) ELEVATION •
SCALE 3/16" = 1'-0"
EAST ELEVATION IS SIMILAR.

SIDE ELEVATION

DRAWINGS



LONGITUDINAL SECTION THROUGH CENTER
SCALE: 1/32" = 1'-0"

BUILDING SECTION

UNDERSTANDING - DRAWINGS + IMAGES



IMAGE 3

3 ↗

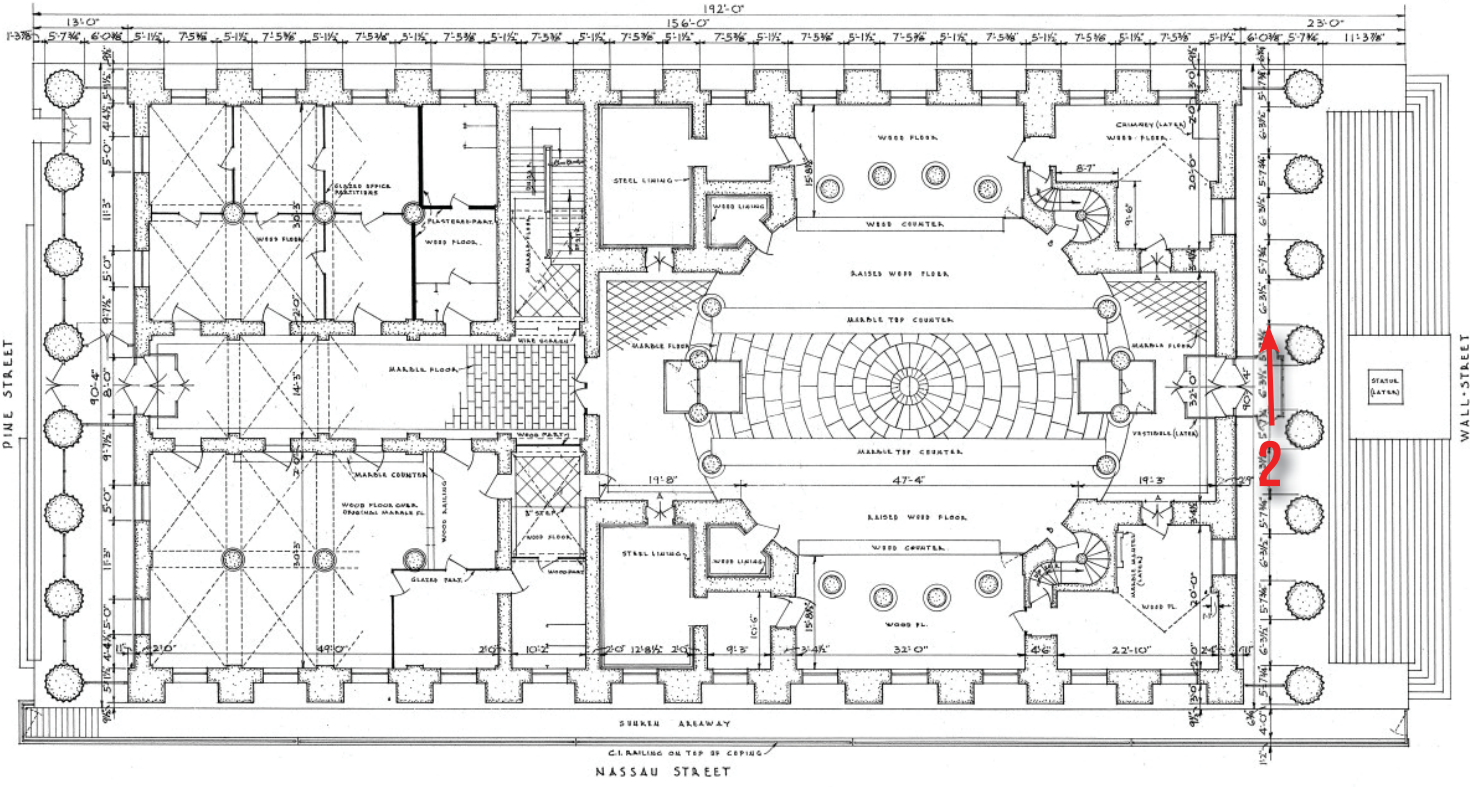


IMAGE 2

← 1



IMAGE 1

UNDERSTANDING - DRAWINGS + IMAGES

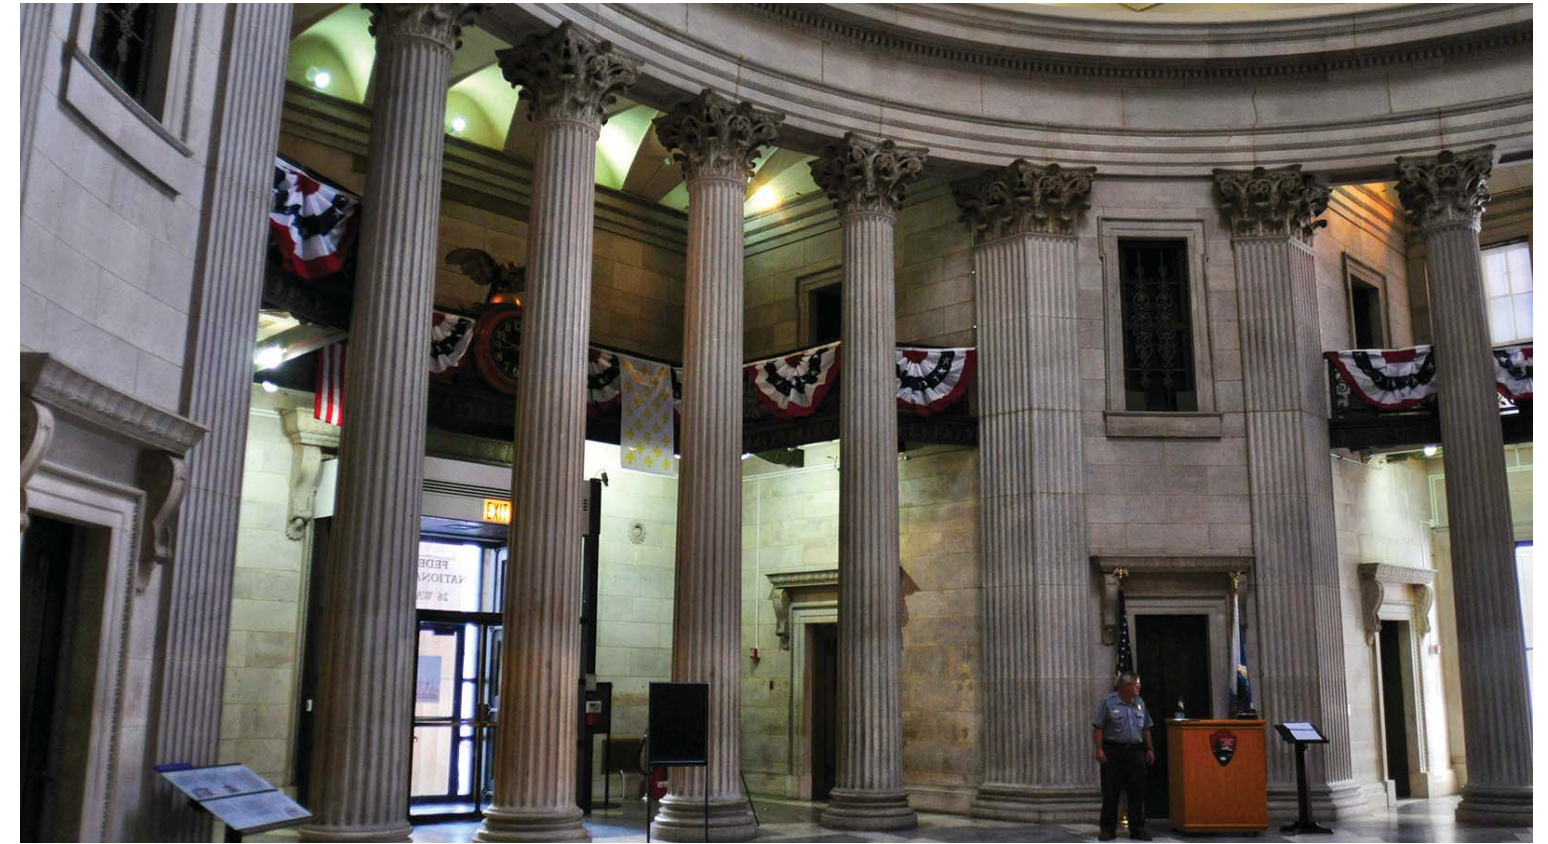
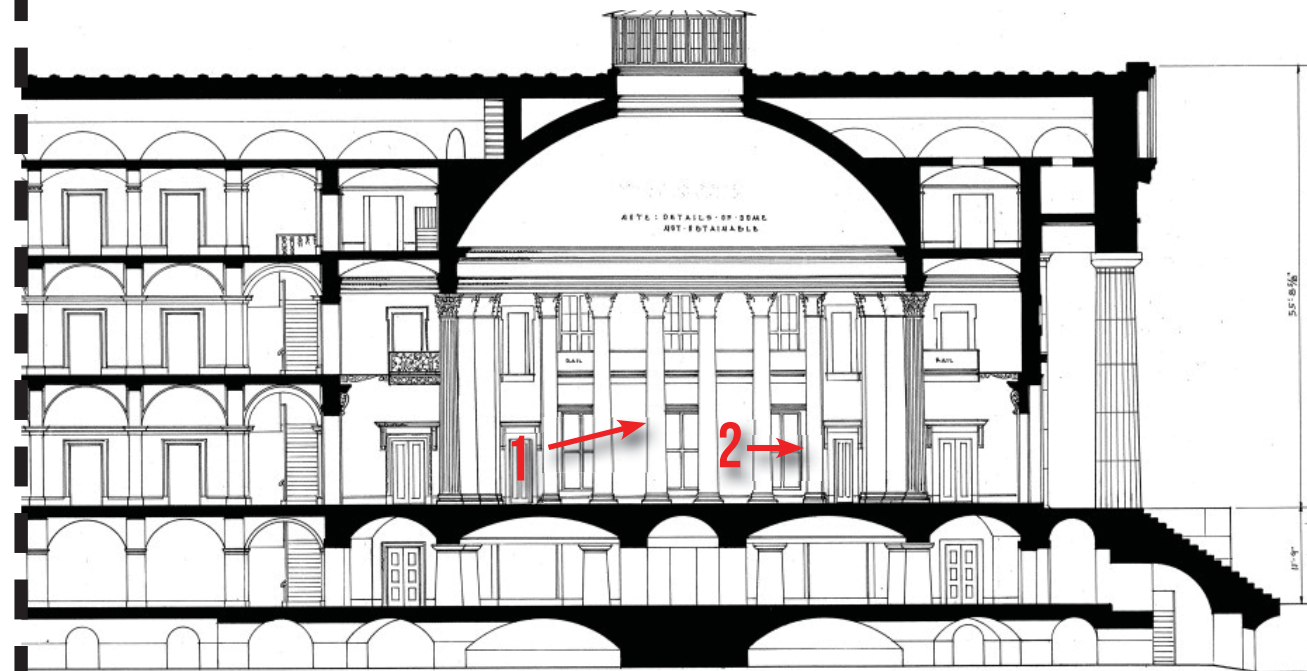
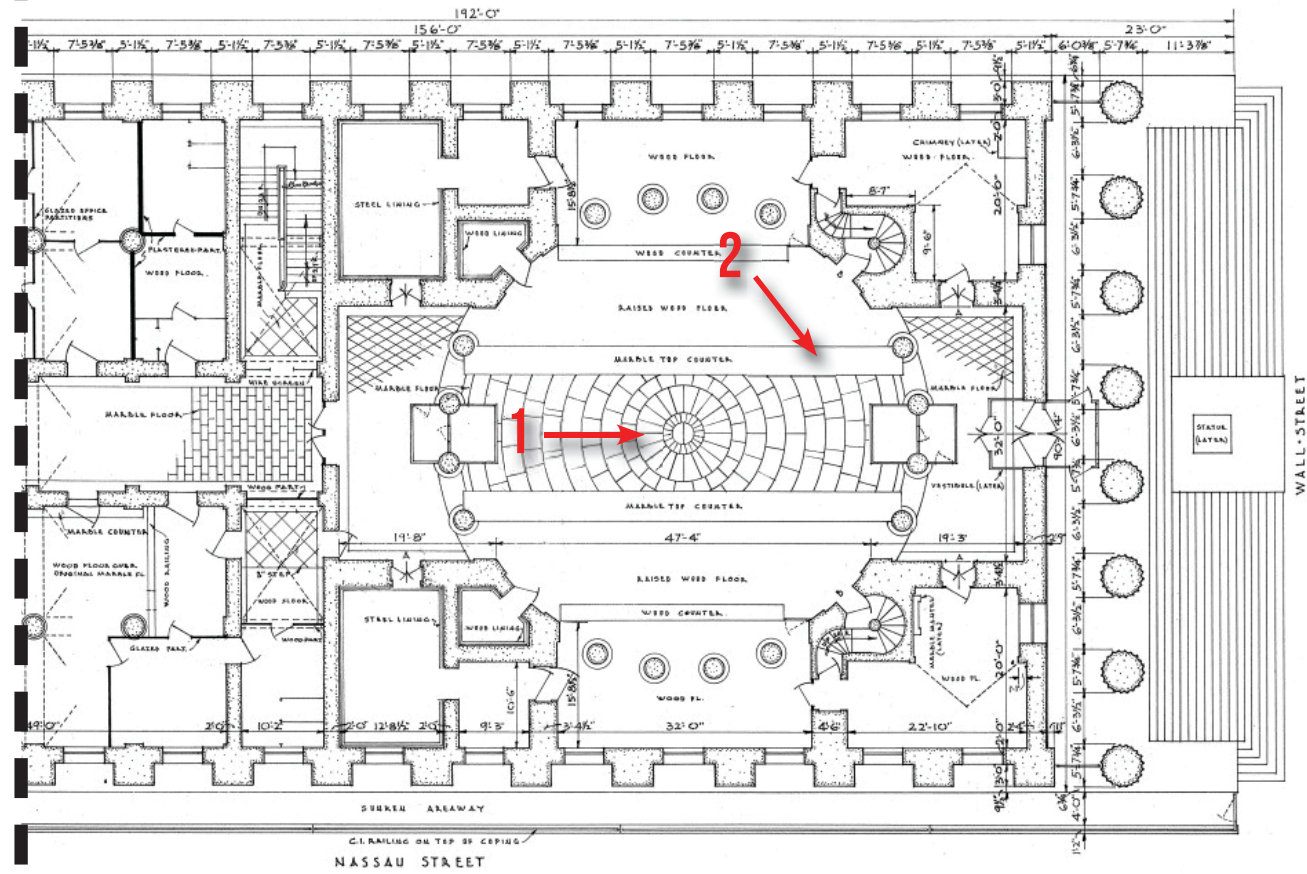


IMAGE 2



IMAGE 1

UNDERSTANDING - DRAWINGS + IMAGES



IMAGE 3

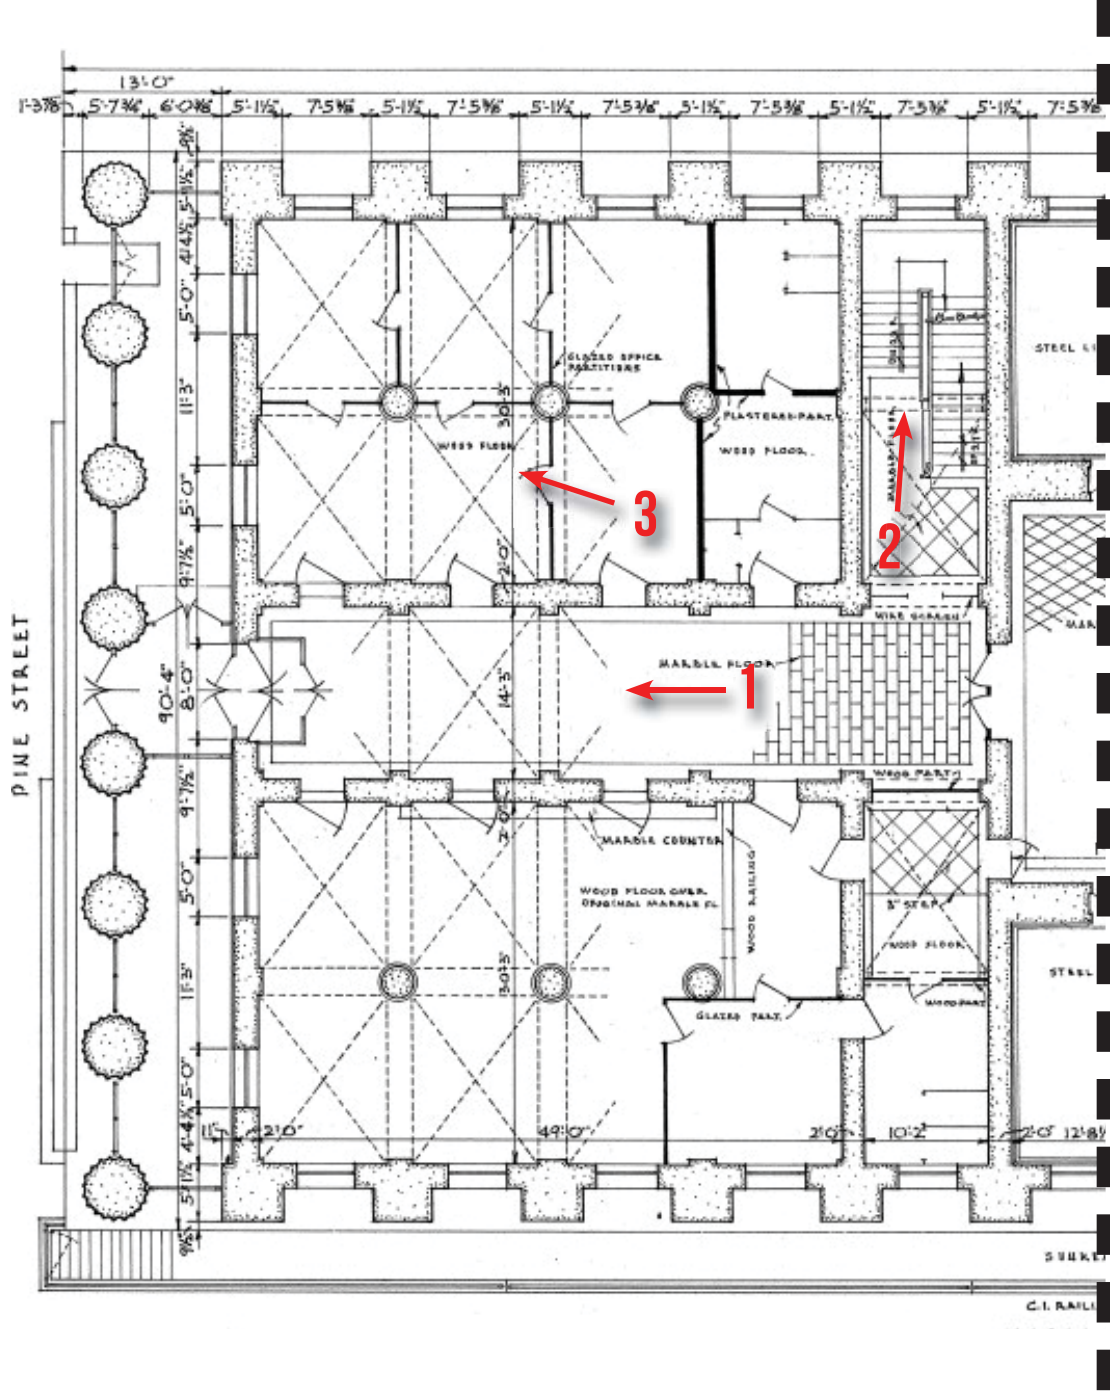


IMAGE 2



IMAGE 1