



www.autodesk.com/revit

Consultant
Address
Phone
Fax
e-mail

Consultant
Address
Address
Phone
Fax
e-mail

Consultant
Address
Address
Phone
Fax
e-mail

Consultant
Address
Address
Phone
Fax
e-mail

Consultant
Address
Address
Phone
Fax
e-mail


No.	Description	Date

Owner
Project Name
BASEMENT

Project number	Project Number
Date	Issue Date
Drawn by	Author
Checked by	Checker

A101

Scale 3/32" = 1'-0"

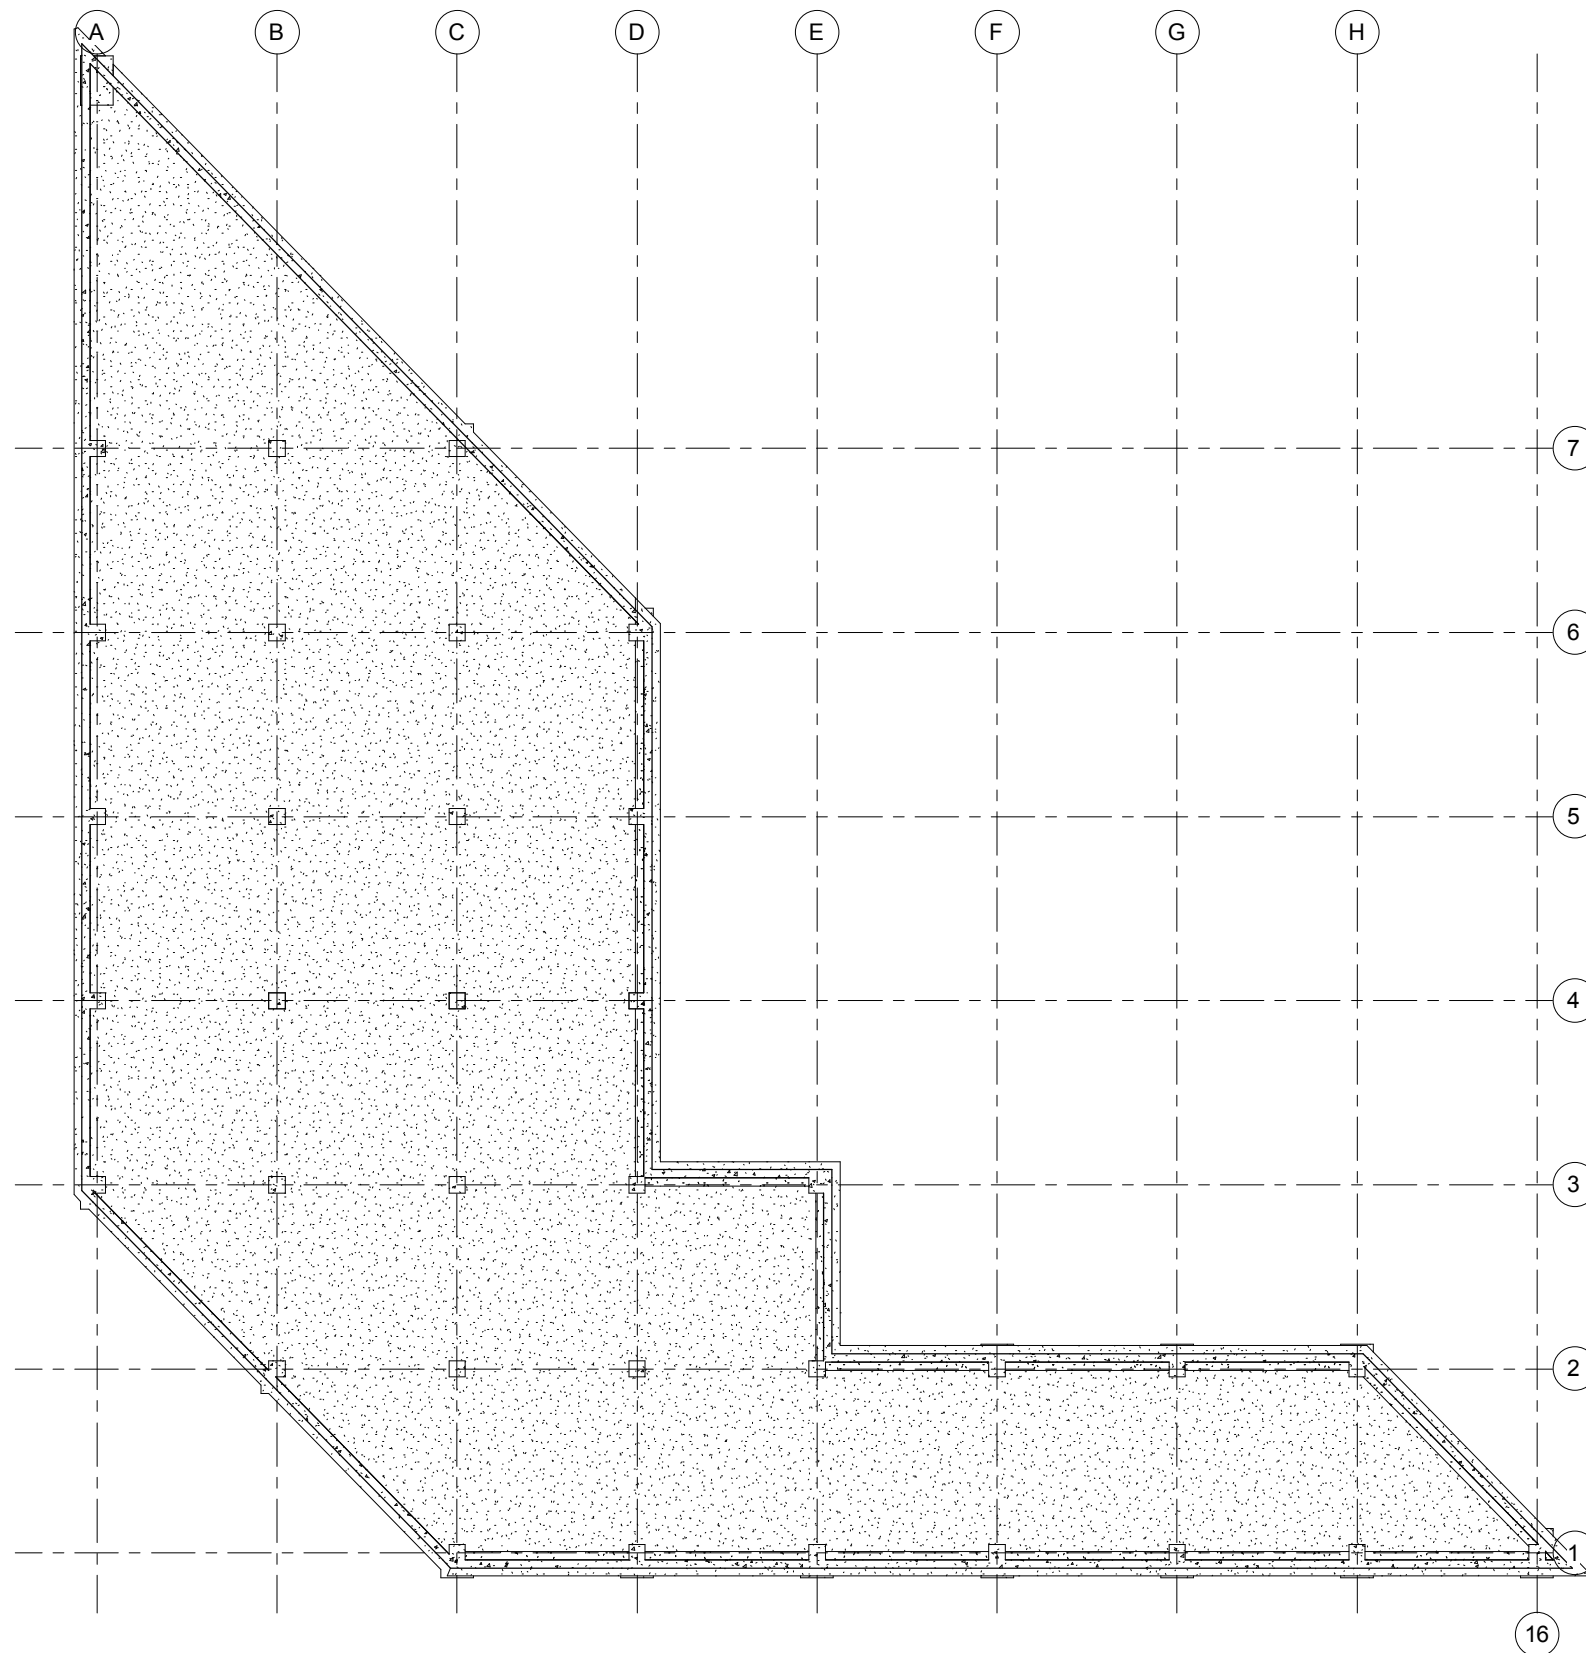

1 BASEMENT
3/32" = 1'-0"

3/18/2017 1:24:24 PM



www.autodesk.com/revit


Consultant
Address
Phone
Fax
e-mail

Consultant
Address
Address
Phone
Fax
e-mail

Consultant
Address
Address
Phone
Fax
e-mail

Consultant
Address
Address
Phone
Fax
e-mail

Consultant
Address
Address
Phone
Fax
e-mail

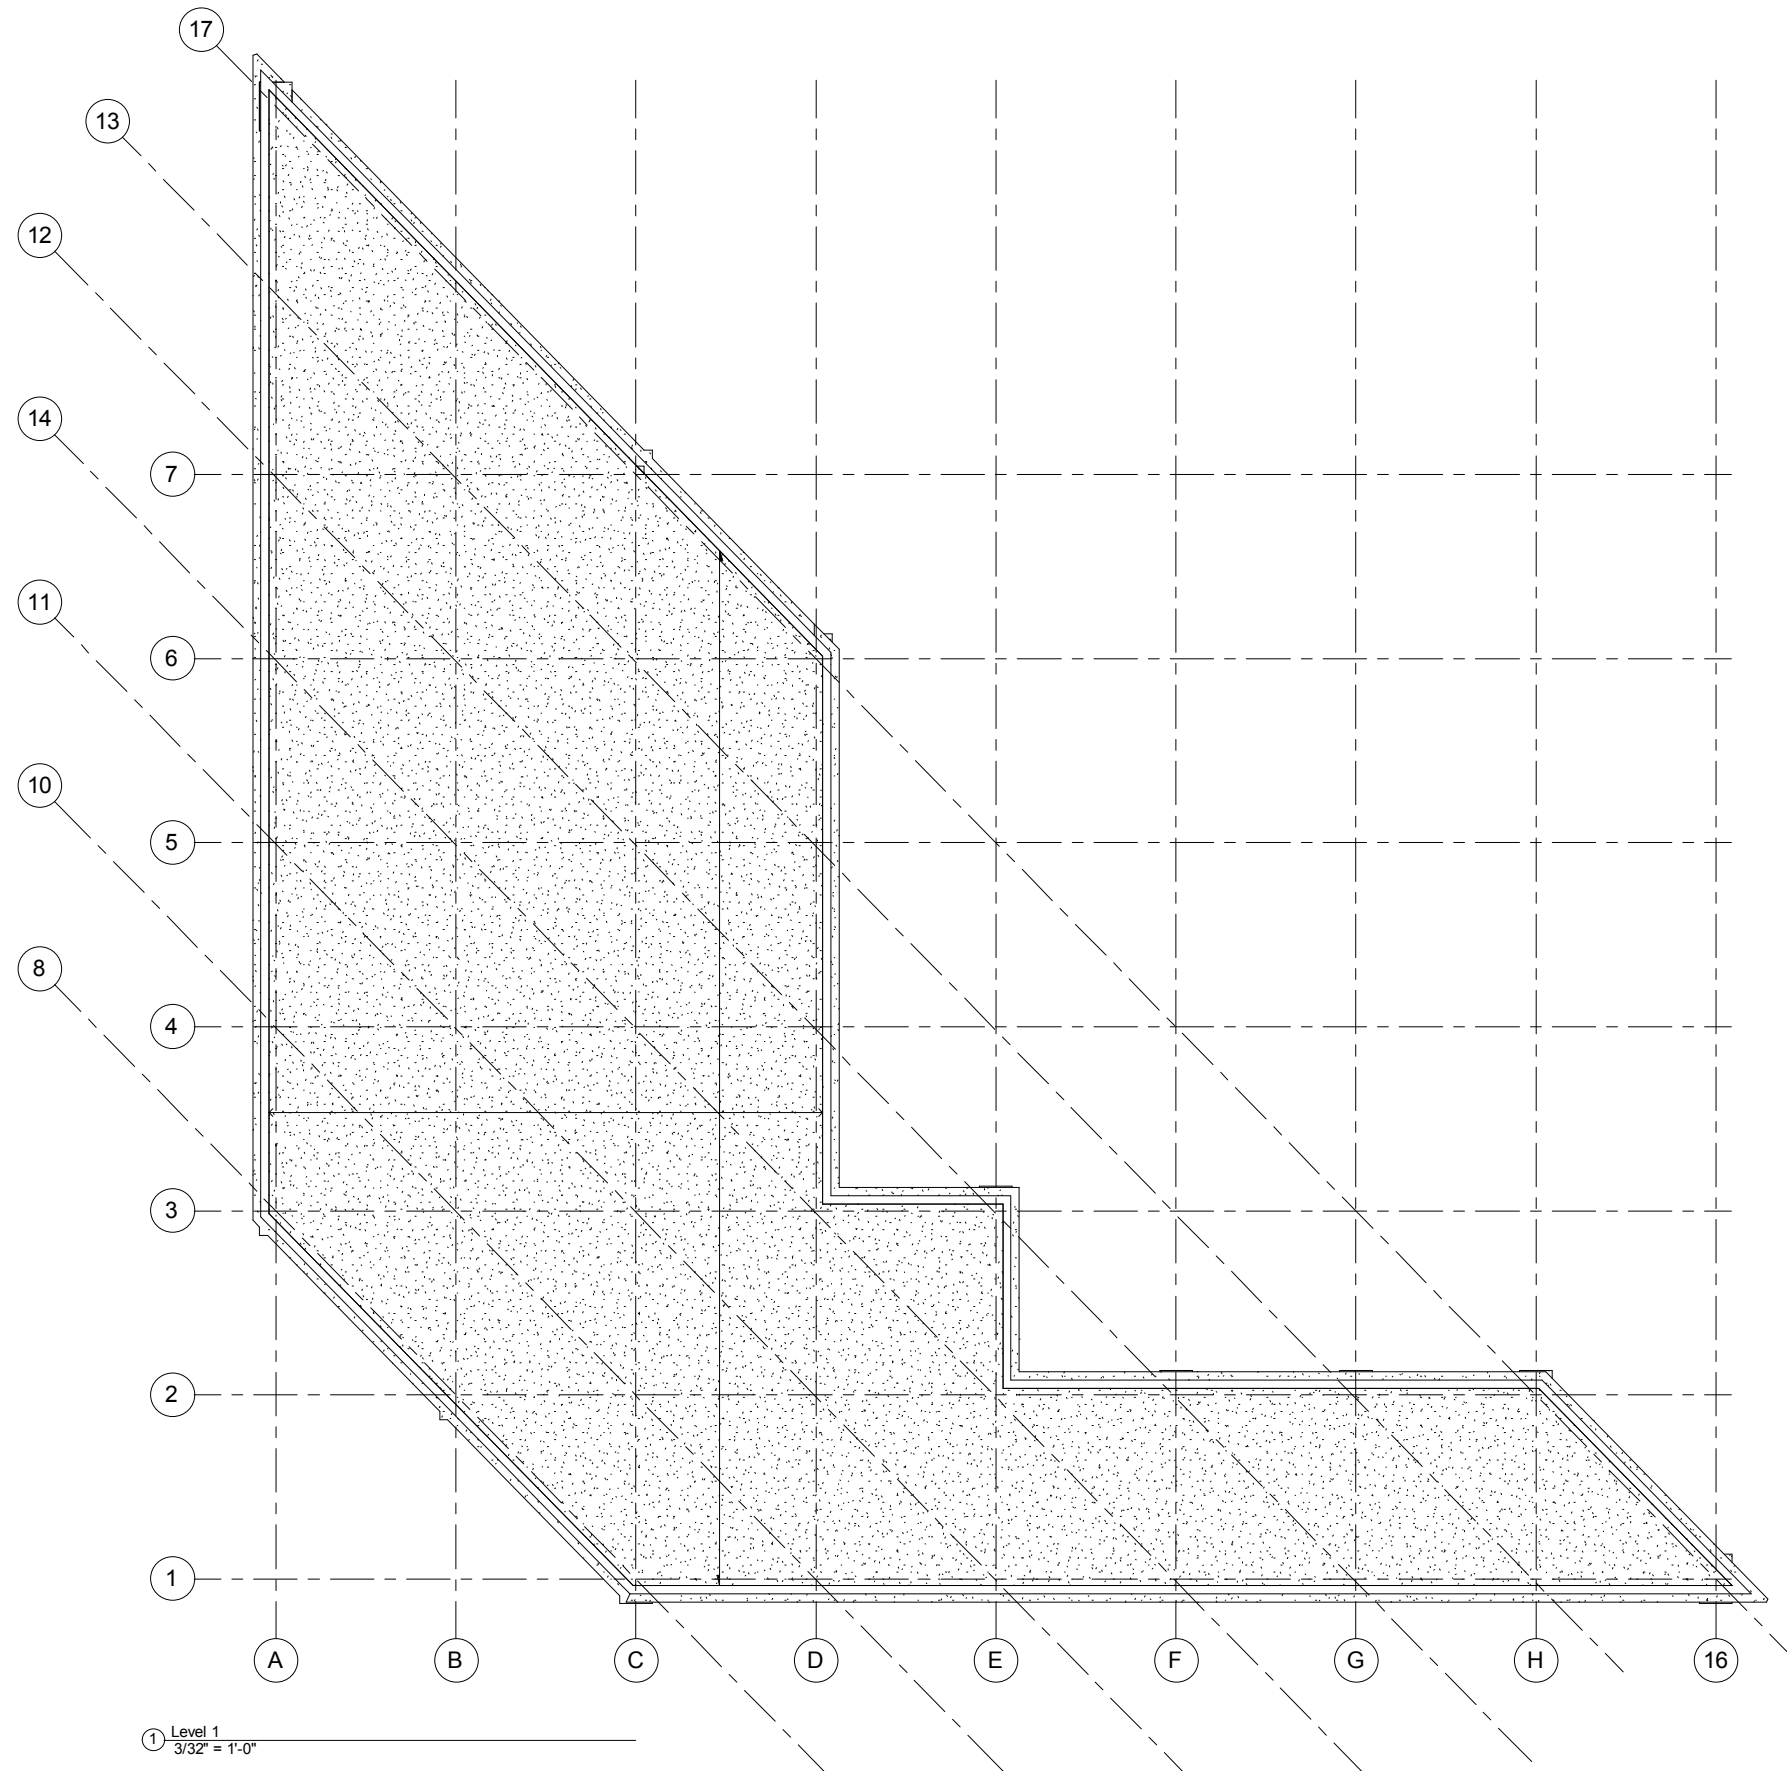

① Level 1
3/32" = 1'-0"

No.	Description	Date

Owner
Project Name
LEVEL 1

Project number	Project Number
Date	Issue Date
Drawn by	Author
Checked by	Checker

A102

Scale 3/32" = 1'-0"



www.autodesk.com/revit

Consultant
Address
Phone
Fax
e-mail

Consultant
Address
Phone
Fax
e-mail

Consultant
Address
Phone
Fax
e-mail

Consultant
Address
Phone
Fax
e-mail

Consultant
Address
Phone
Fax
e-mail


No.	Description	Date

Owner
Project Name
LEVEL 2


Project number	Project Number
Date	Issue Date
Drawn by	Author
Checked by	Checker

A103

Scale 3/32" = 1'-0"

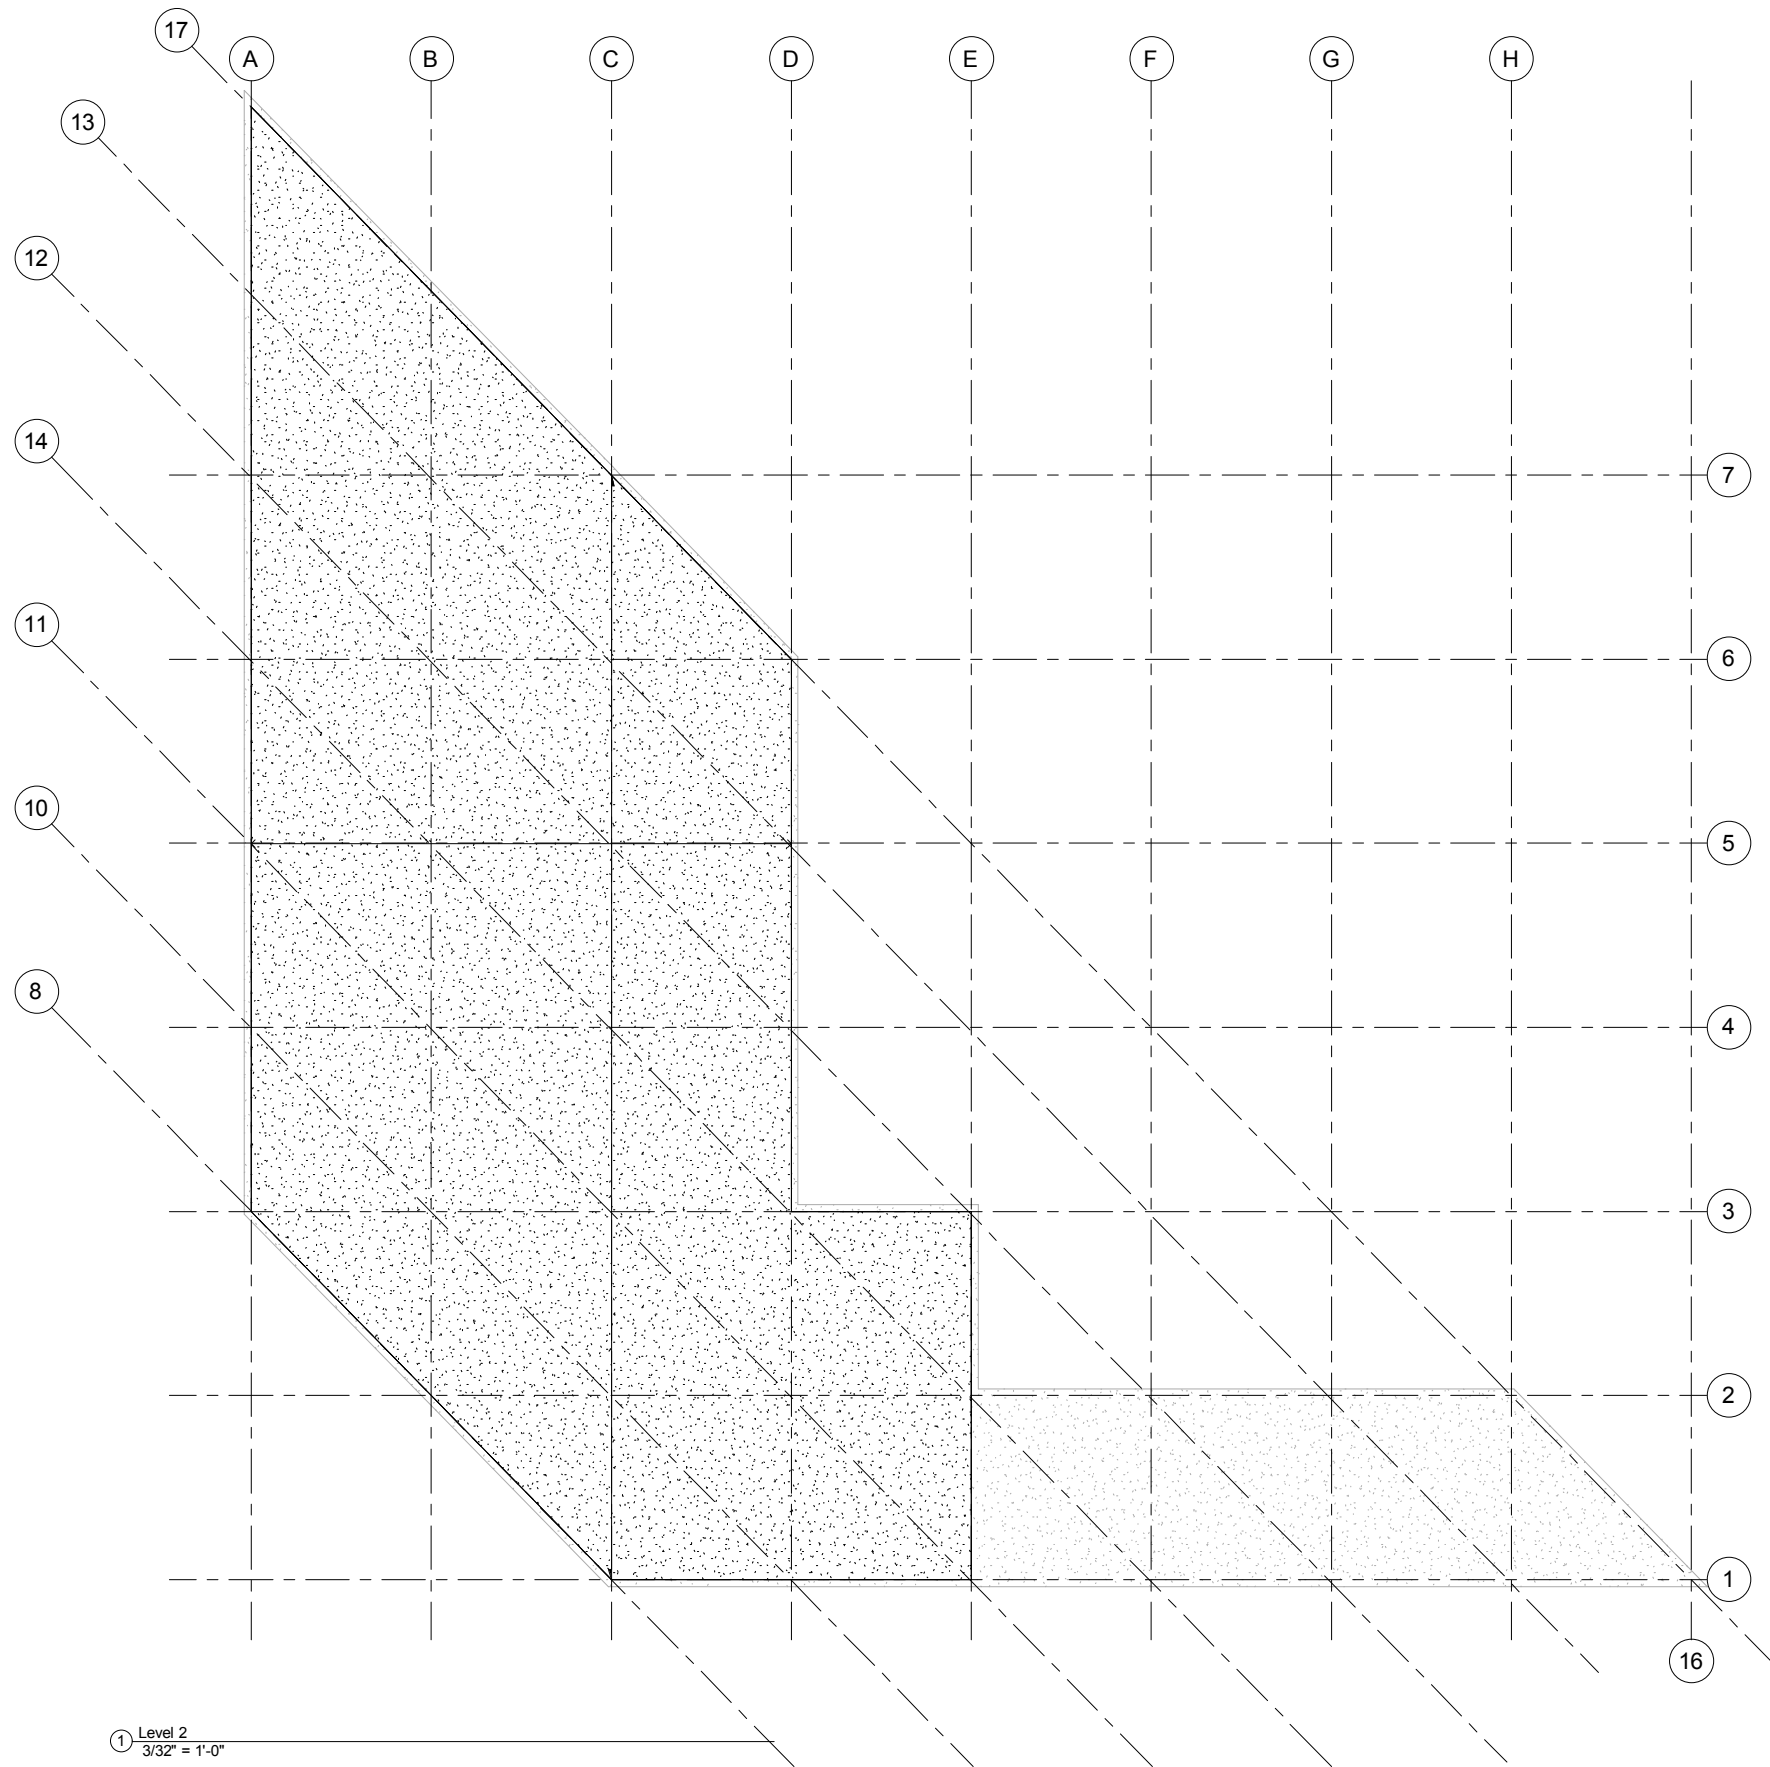

① Level 2
3/32" = 1'-0"

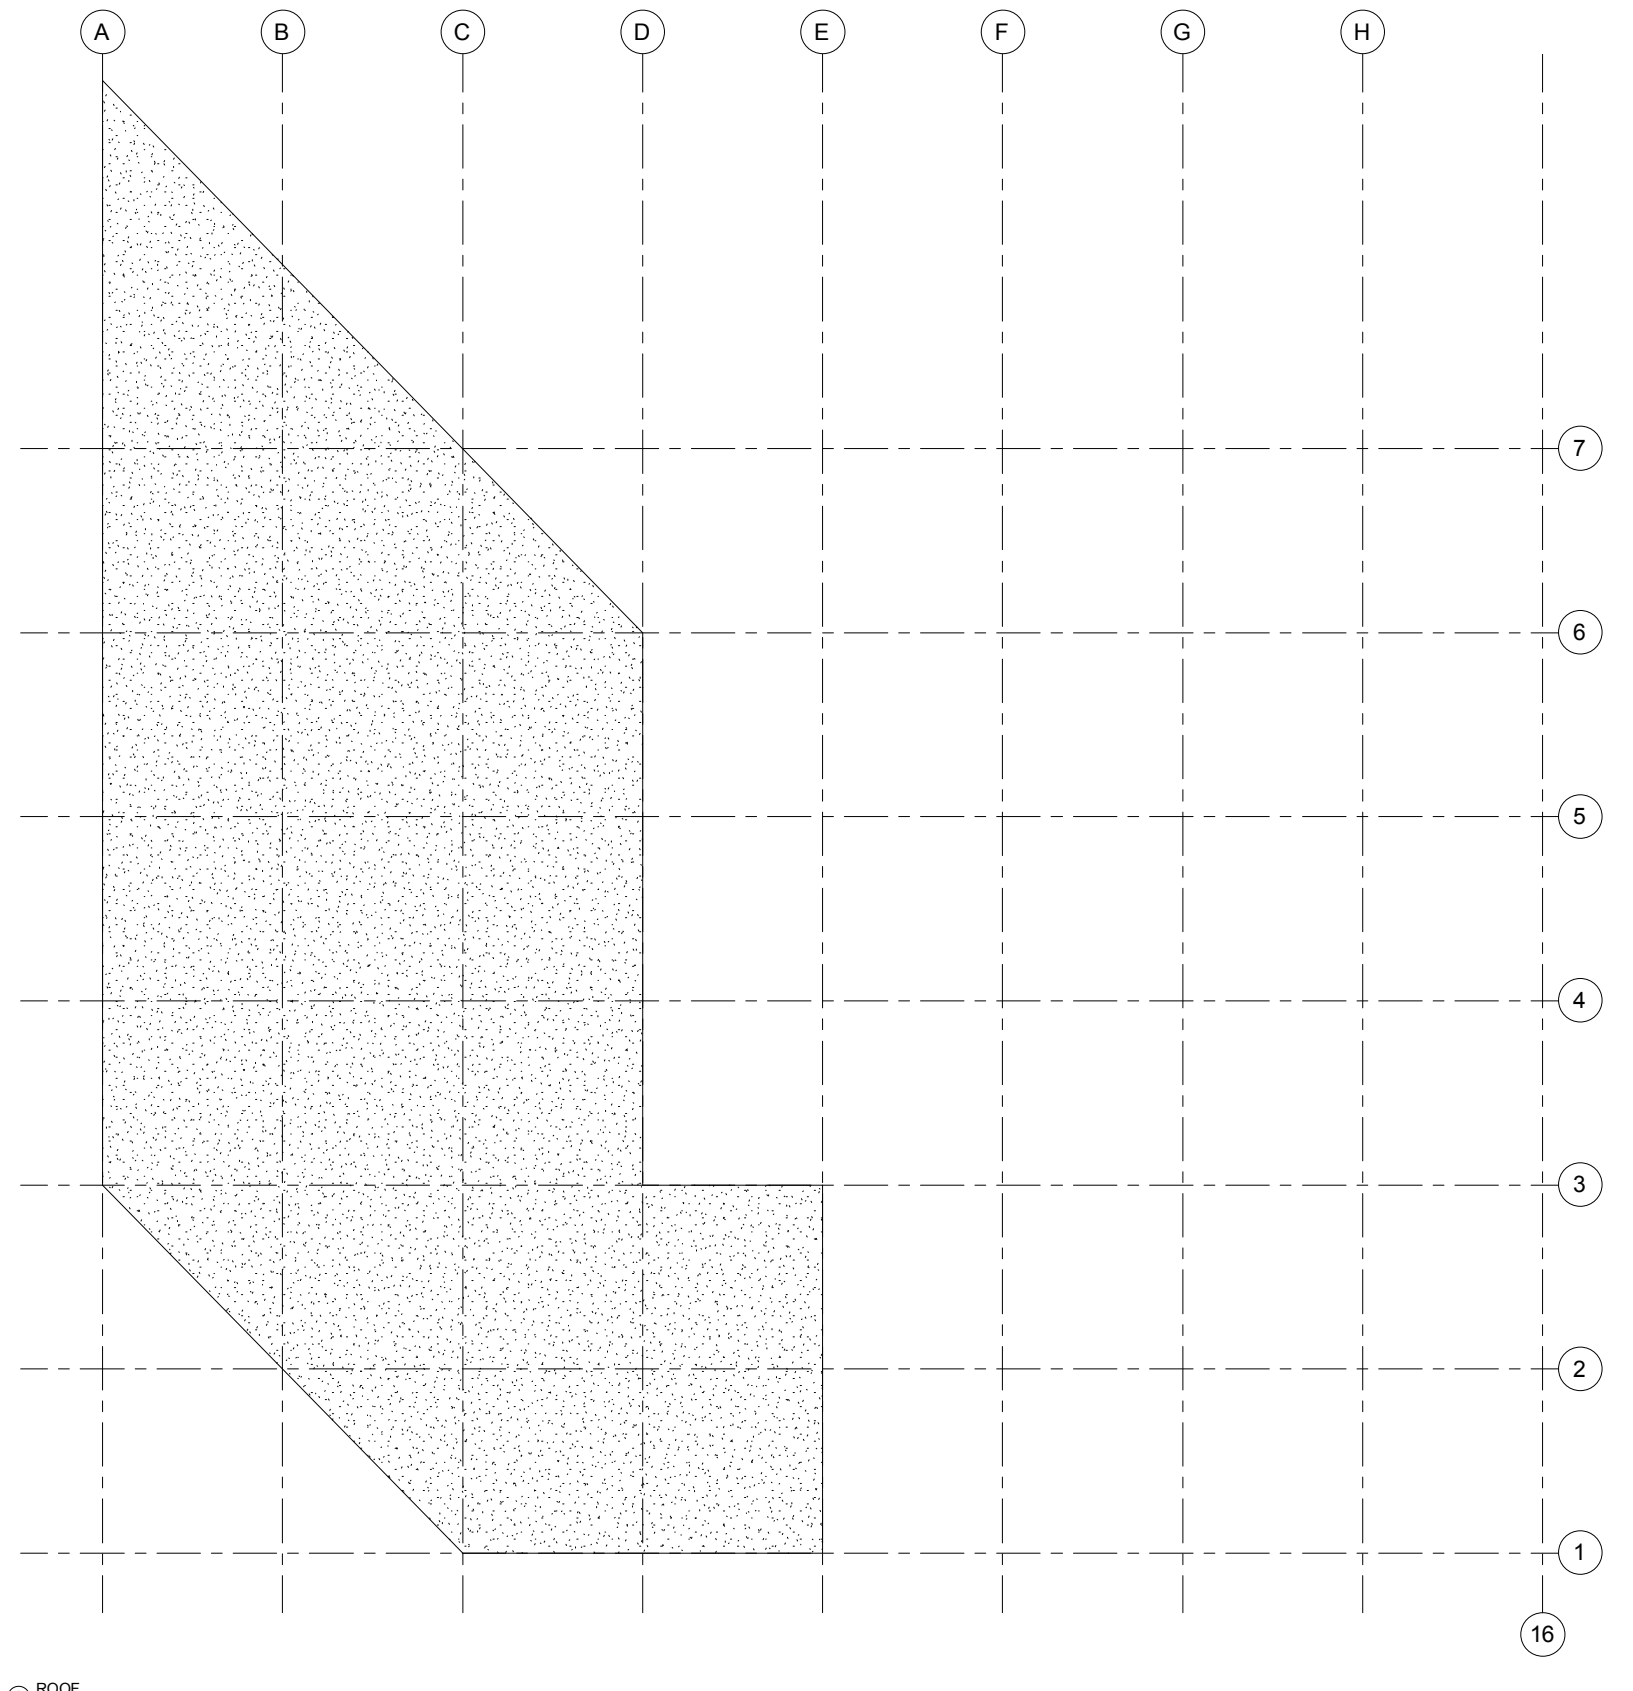

1 ROOF
3/32" = 1'-0"



www.autodesk.com/revit

Consultant
Address
Phone
Fax
e-mail

Consultant
Address
Address
Phone
Fax
e-mail

Consultant
Address
Address
Phone
Fax
e-mail

Consultant
Address
Address
Phone
Fax
e-mail

Consultant
Address
Phone
Fax
e-mail

No.	Description	Date

Owner
Project Name
ROOF

Project number	Project Number
Date	Issue Date
Drawn by	Author
Checked by	Checker

A104

Scale	3/32" = 1'-0"
-------	---------------