






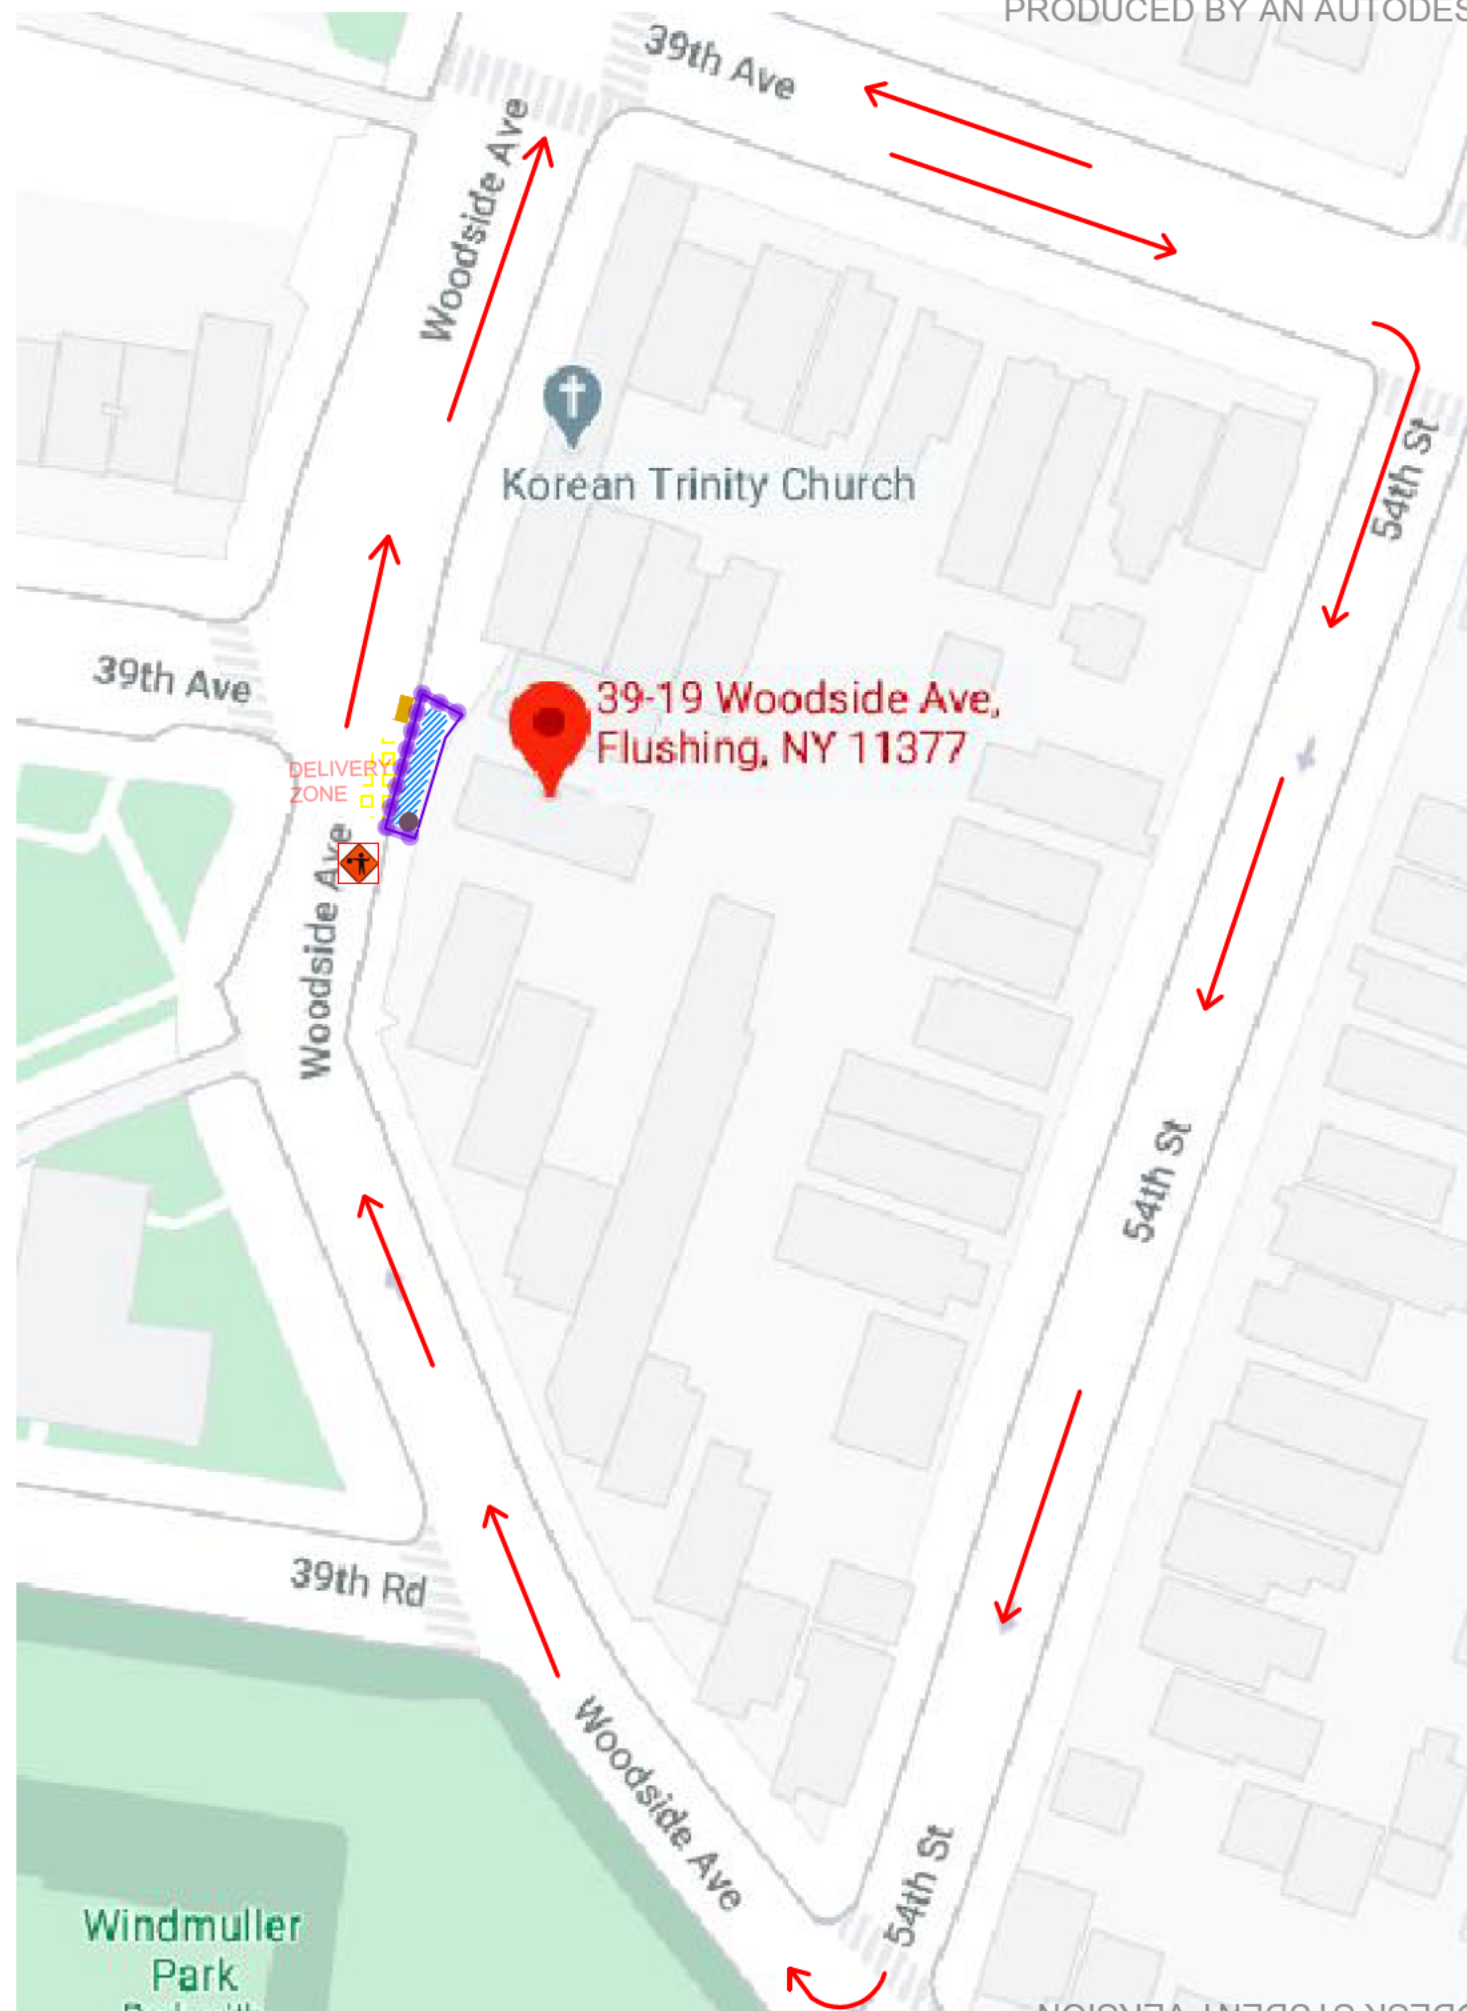


SITE LOGISTIC PLAN - CMCE 2421
PROJECT: DEMO OF EXISTING SIDEWALK AND REPLACE WITH NEW SUBGRADE, TREE PIT AND NEW SIDEWALK
ADDRESS: 39-19 WOODSIDE AVENUE, FLUSHING, NY
DATE: 03/15/21, NAME: [REDACTED]



LEGEND

-  SCOPE OF DEMOLITION
-  20 YR DUMPSTER (8' W 22' L 8' H)
-  CONSTRUCTION TRAFFIC
-  BARRICADE/CONES AND PROTECTION FOR SIDEWALK CONSTRUCTION
-  DELLIVERY ZONE
-  WORKER CHECK POINT
-  FLAGGER