

Consultant
Address
Phone
Fax
e-mail

Consultant
Address
Phone
Fax
e-mail

Consultant
Address
Phone
Fax
e-mail

Consultant
Address
Phone
Fax
e-mail


Consultant
Address
Phone
Fax
e-mail

No.	Description	Date

NYCCT
285 Jay Street
Lvl 1 (Academic Bldg.)

Project number _____ Project Number _____
Date _____ Issue Date _____
Drawn by _____ N. Ujjwala
Checked by _____ Professor P. King

A101
Scale _____ 1" = 20'-0"

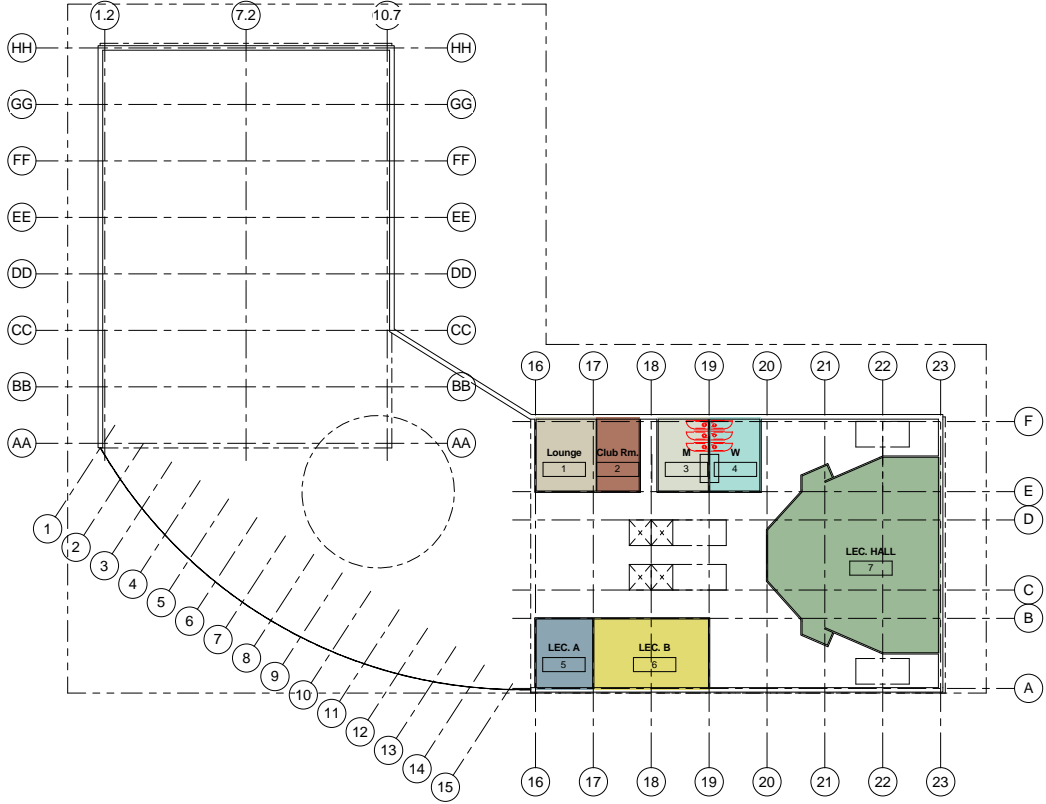

Level 1
1" = 20'-0"

Consultant Address Phone Fax email
Consultant Address Phone Fax email
Consultant Address Phone Fax email
Consultant Address Phone Fax email
Consultant Address Phone Fax email

No.	Description	Date


NYCCT
285 Jay Street
Lvl 2 (Academic Bldg.)

Project number	Project Number
Date	Issue Date
Drawn by	N. Urubode
Checked by	Professor P. King

A102

Scale 1" = 20'-0"

1 Level 2
 1" = 20'-0"

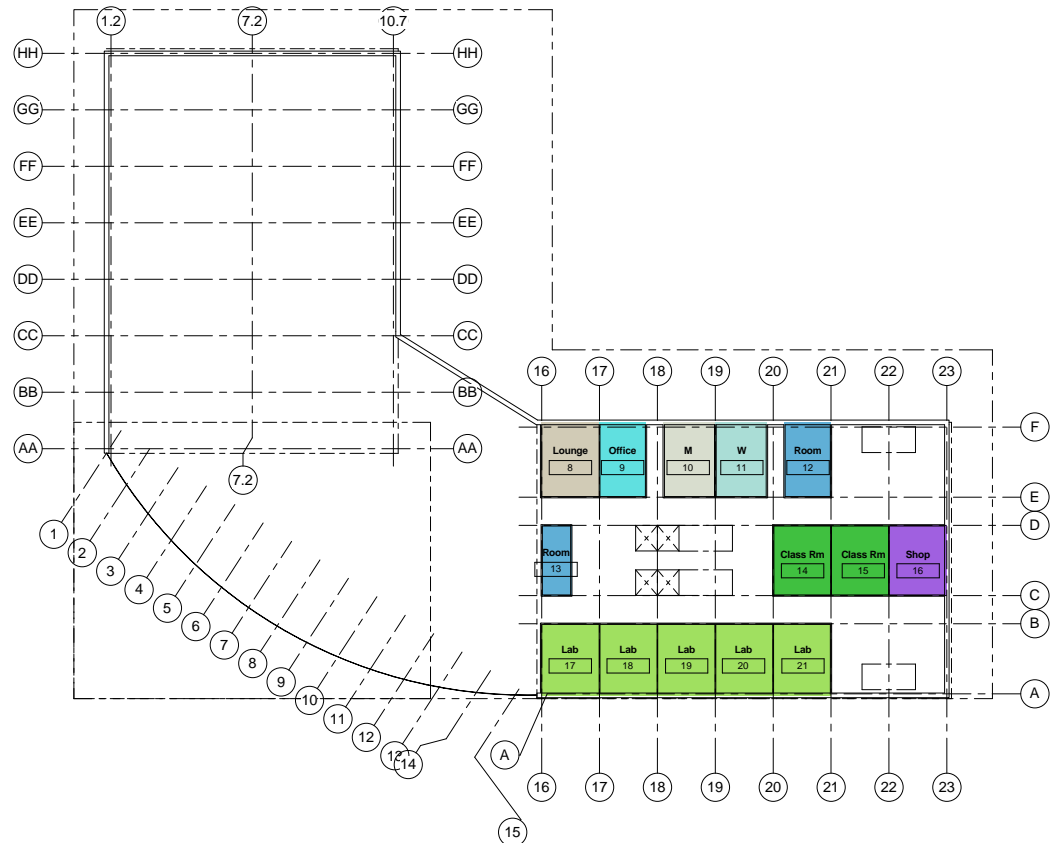

Autodesk Revit

www.autodesk.com/revit


Consultant
Address
Phone
Fax
e-mail

Consultant
Address
Phone
Fax
e-mail

Consultant
Address
Phone
Fax
e-mail

Consultant
Address
Phone
Fax
e-mail

Consultant
Address
Phone
Fax
e-mail

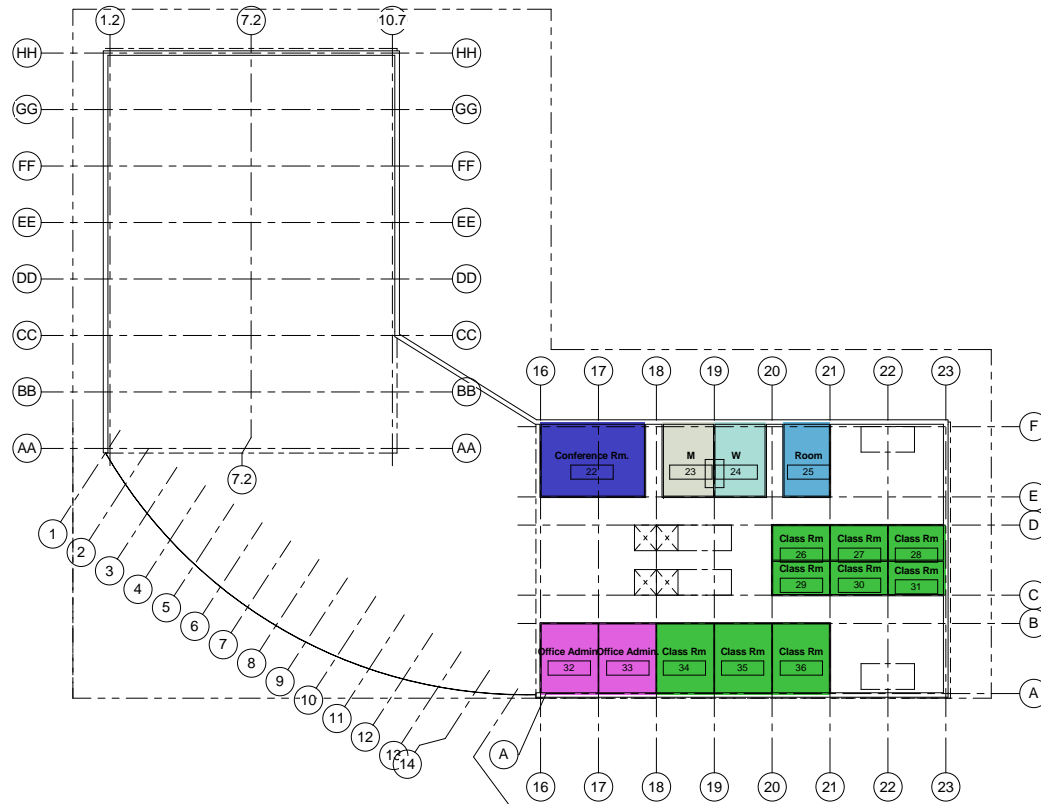

No.	Description	Date

NYCCT
285 Jay Street
Lvl 3 (Academic Bldg.)

Project number Project Number
Date Issue Date
Drawn by Author
Checked by Checker

A103

Scale 1" = 20'-0"

Level 3
1" = 20'-0"

10/22/2013 9:01:31 AM