




3 LEVEL 1 GROUND - Callout 1 1" = 1'-0"

4 LEVEL 1 GROUND - Callout 2 3" = 1'-0"

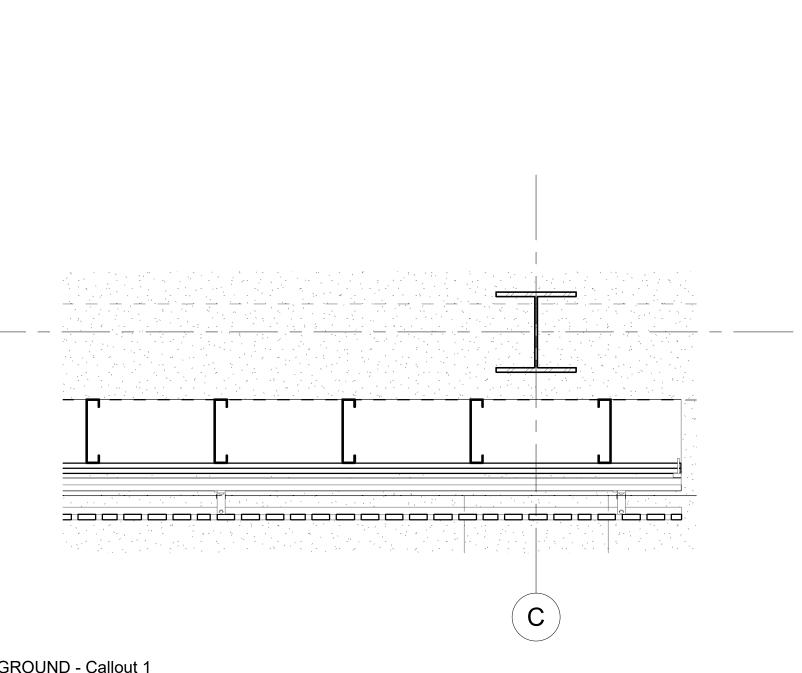

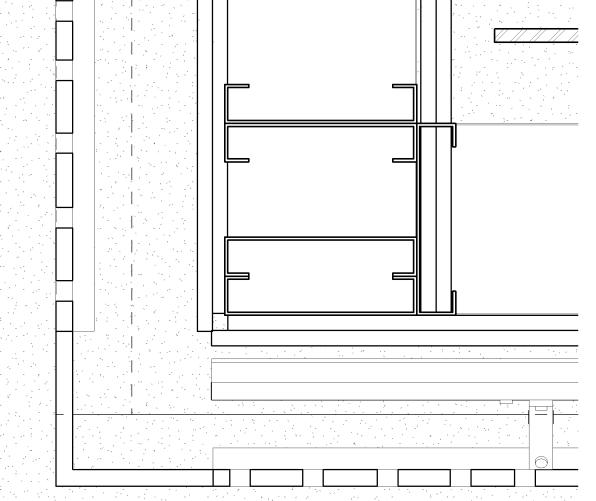

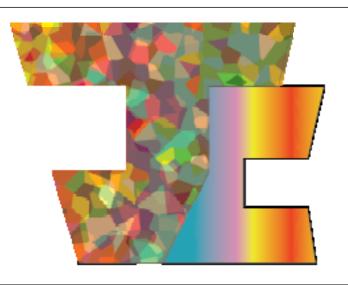

JOVANY CUMBE


Consultant Address Address Phone Fax e-mail


## ADD YOUR PROF. HERE


ARCH.2431 BUILDING TECHNOLOGY III

SECTION: ADD HERE

No.	Description	Date
	Owner	
	Project Name	
	Unnamed	
	Unitallieu	
Project numbe	r Pro	ject Numbe
Date		Issue Date
Drawn by		Autho
Checked by		Checke
	<b>□</b> 1∩2	
	H-103	
Scale		As indicated

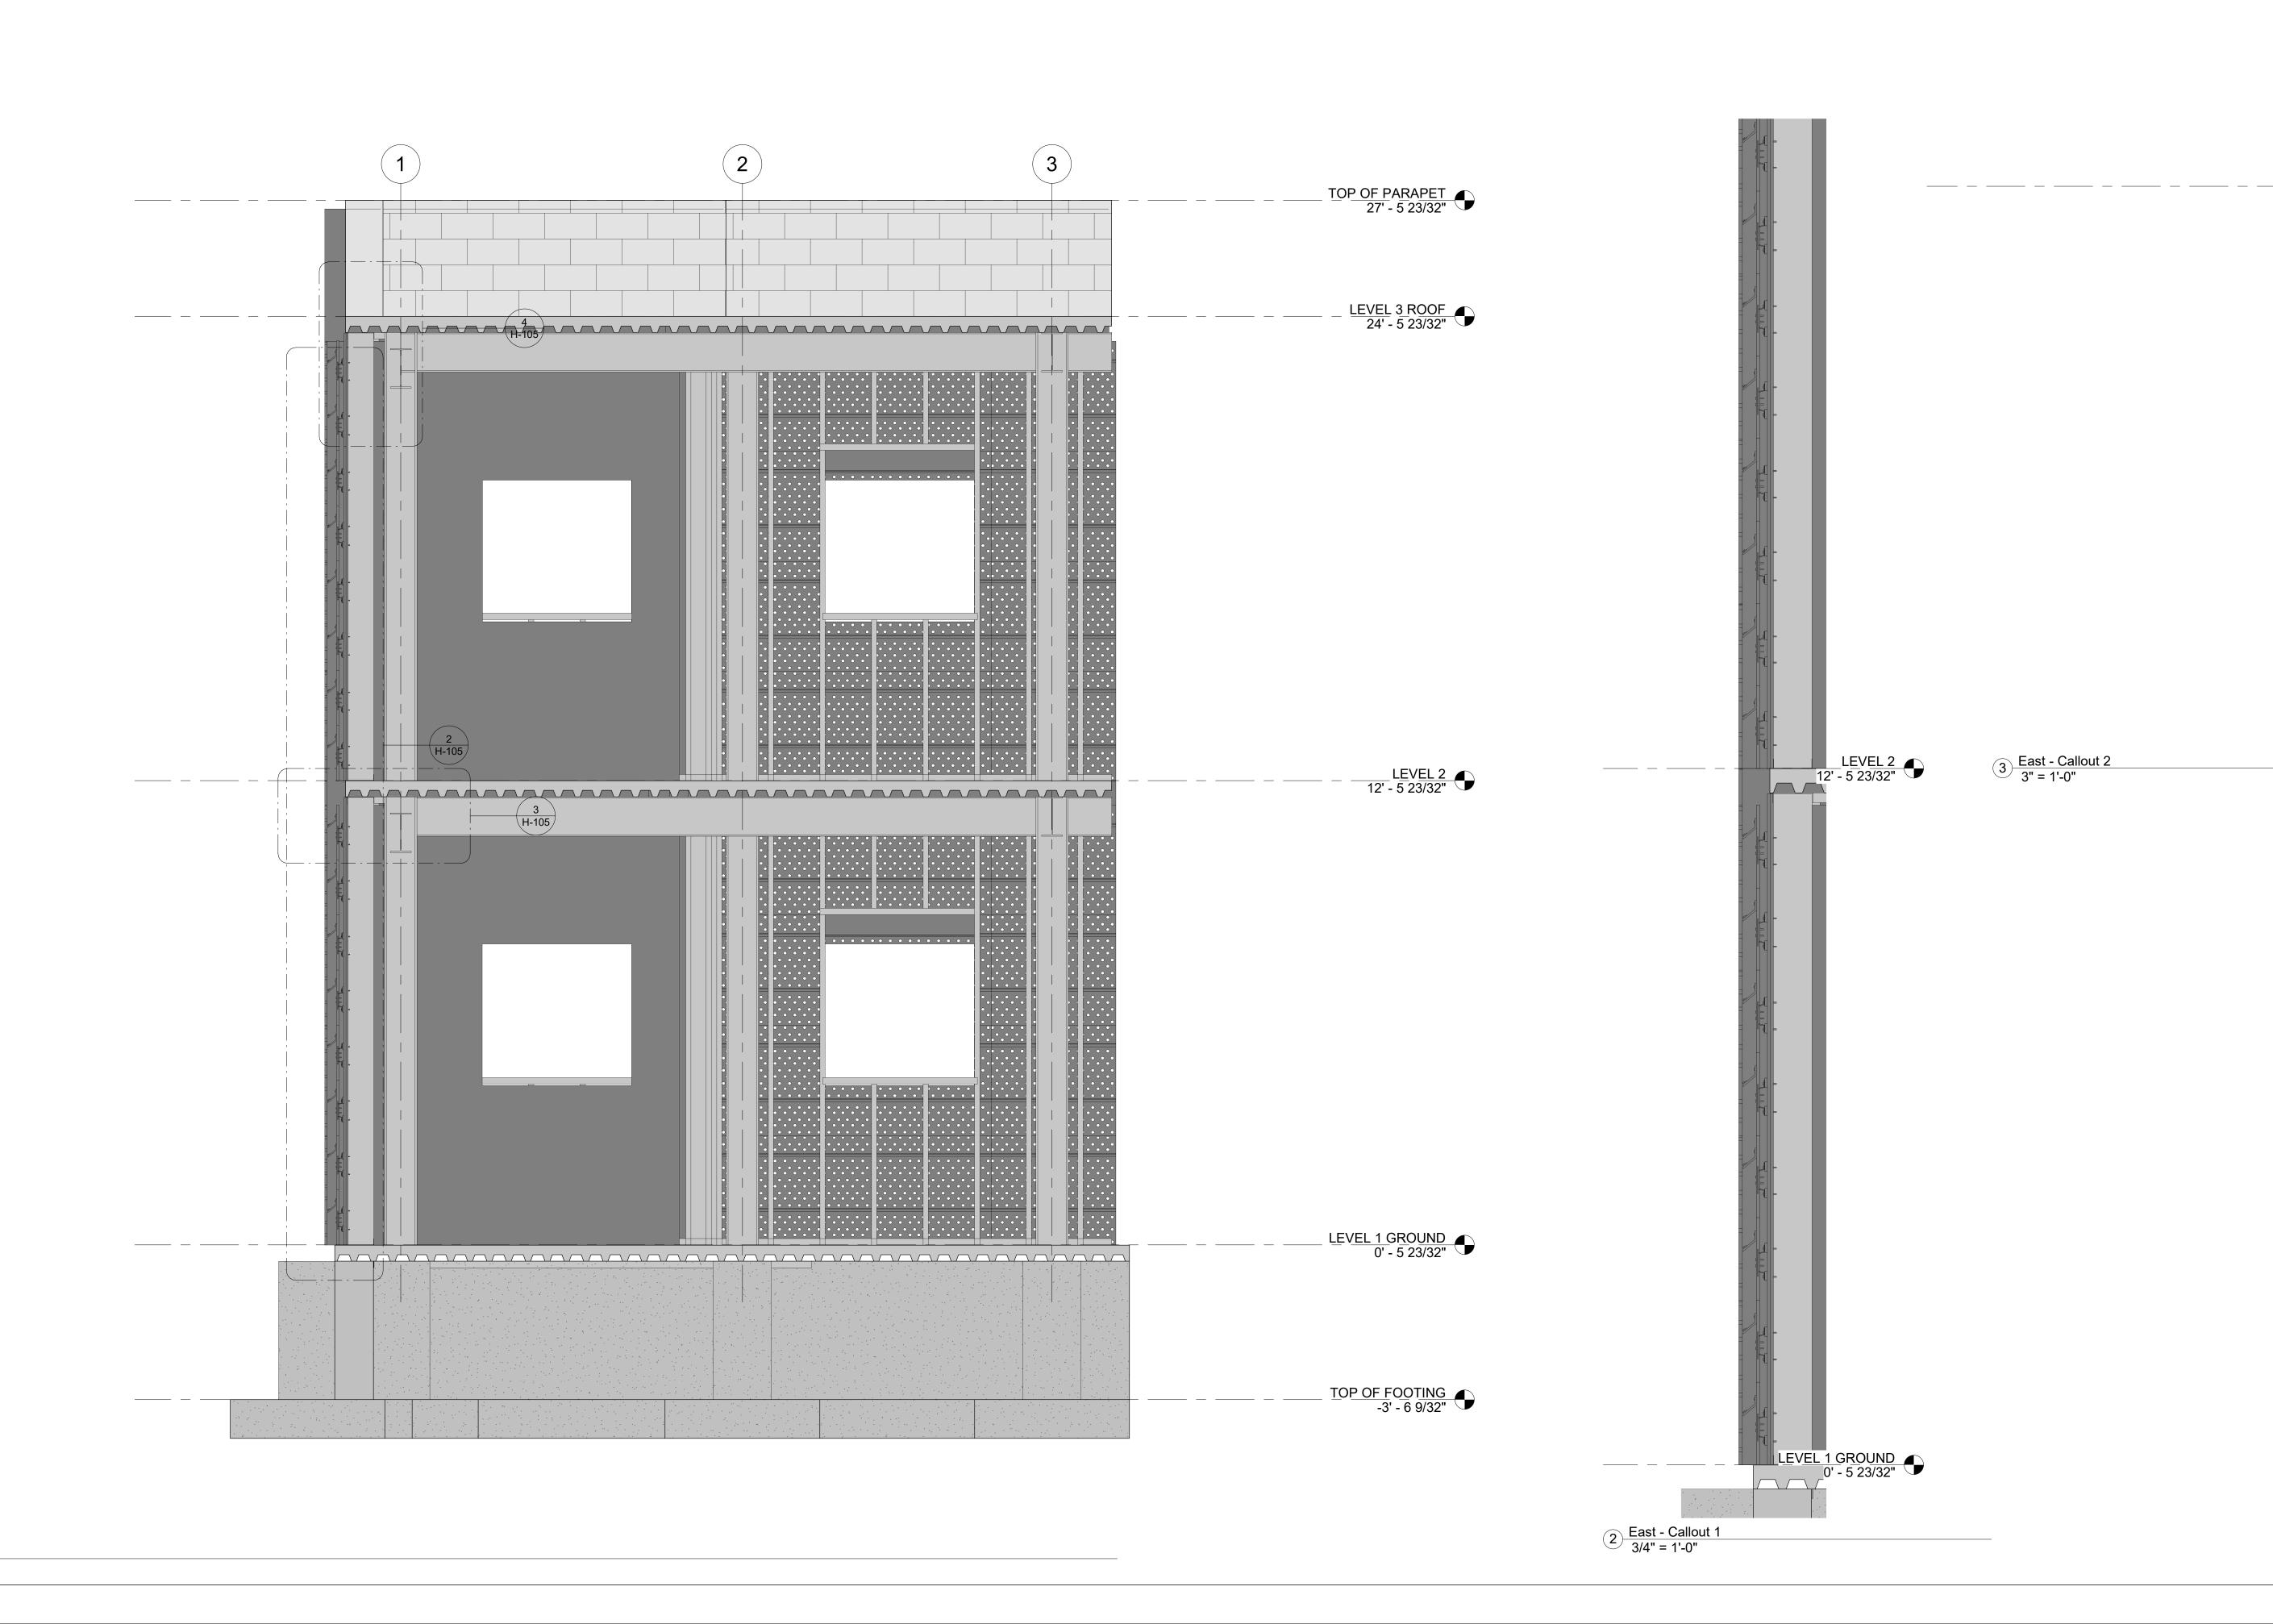

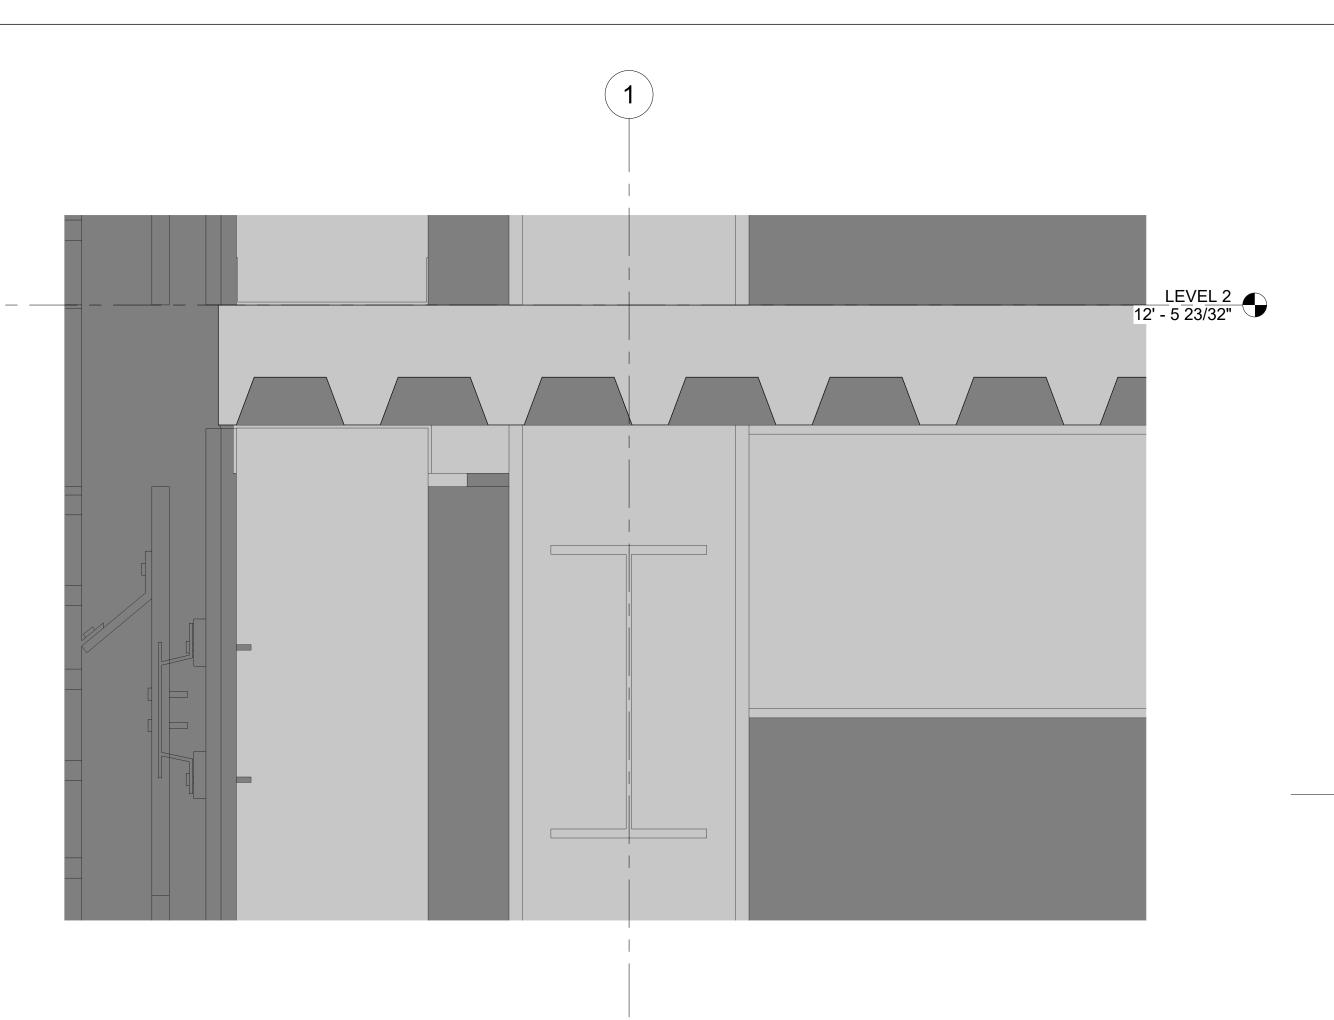

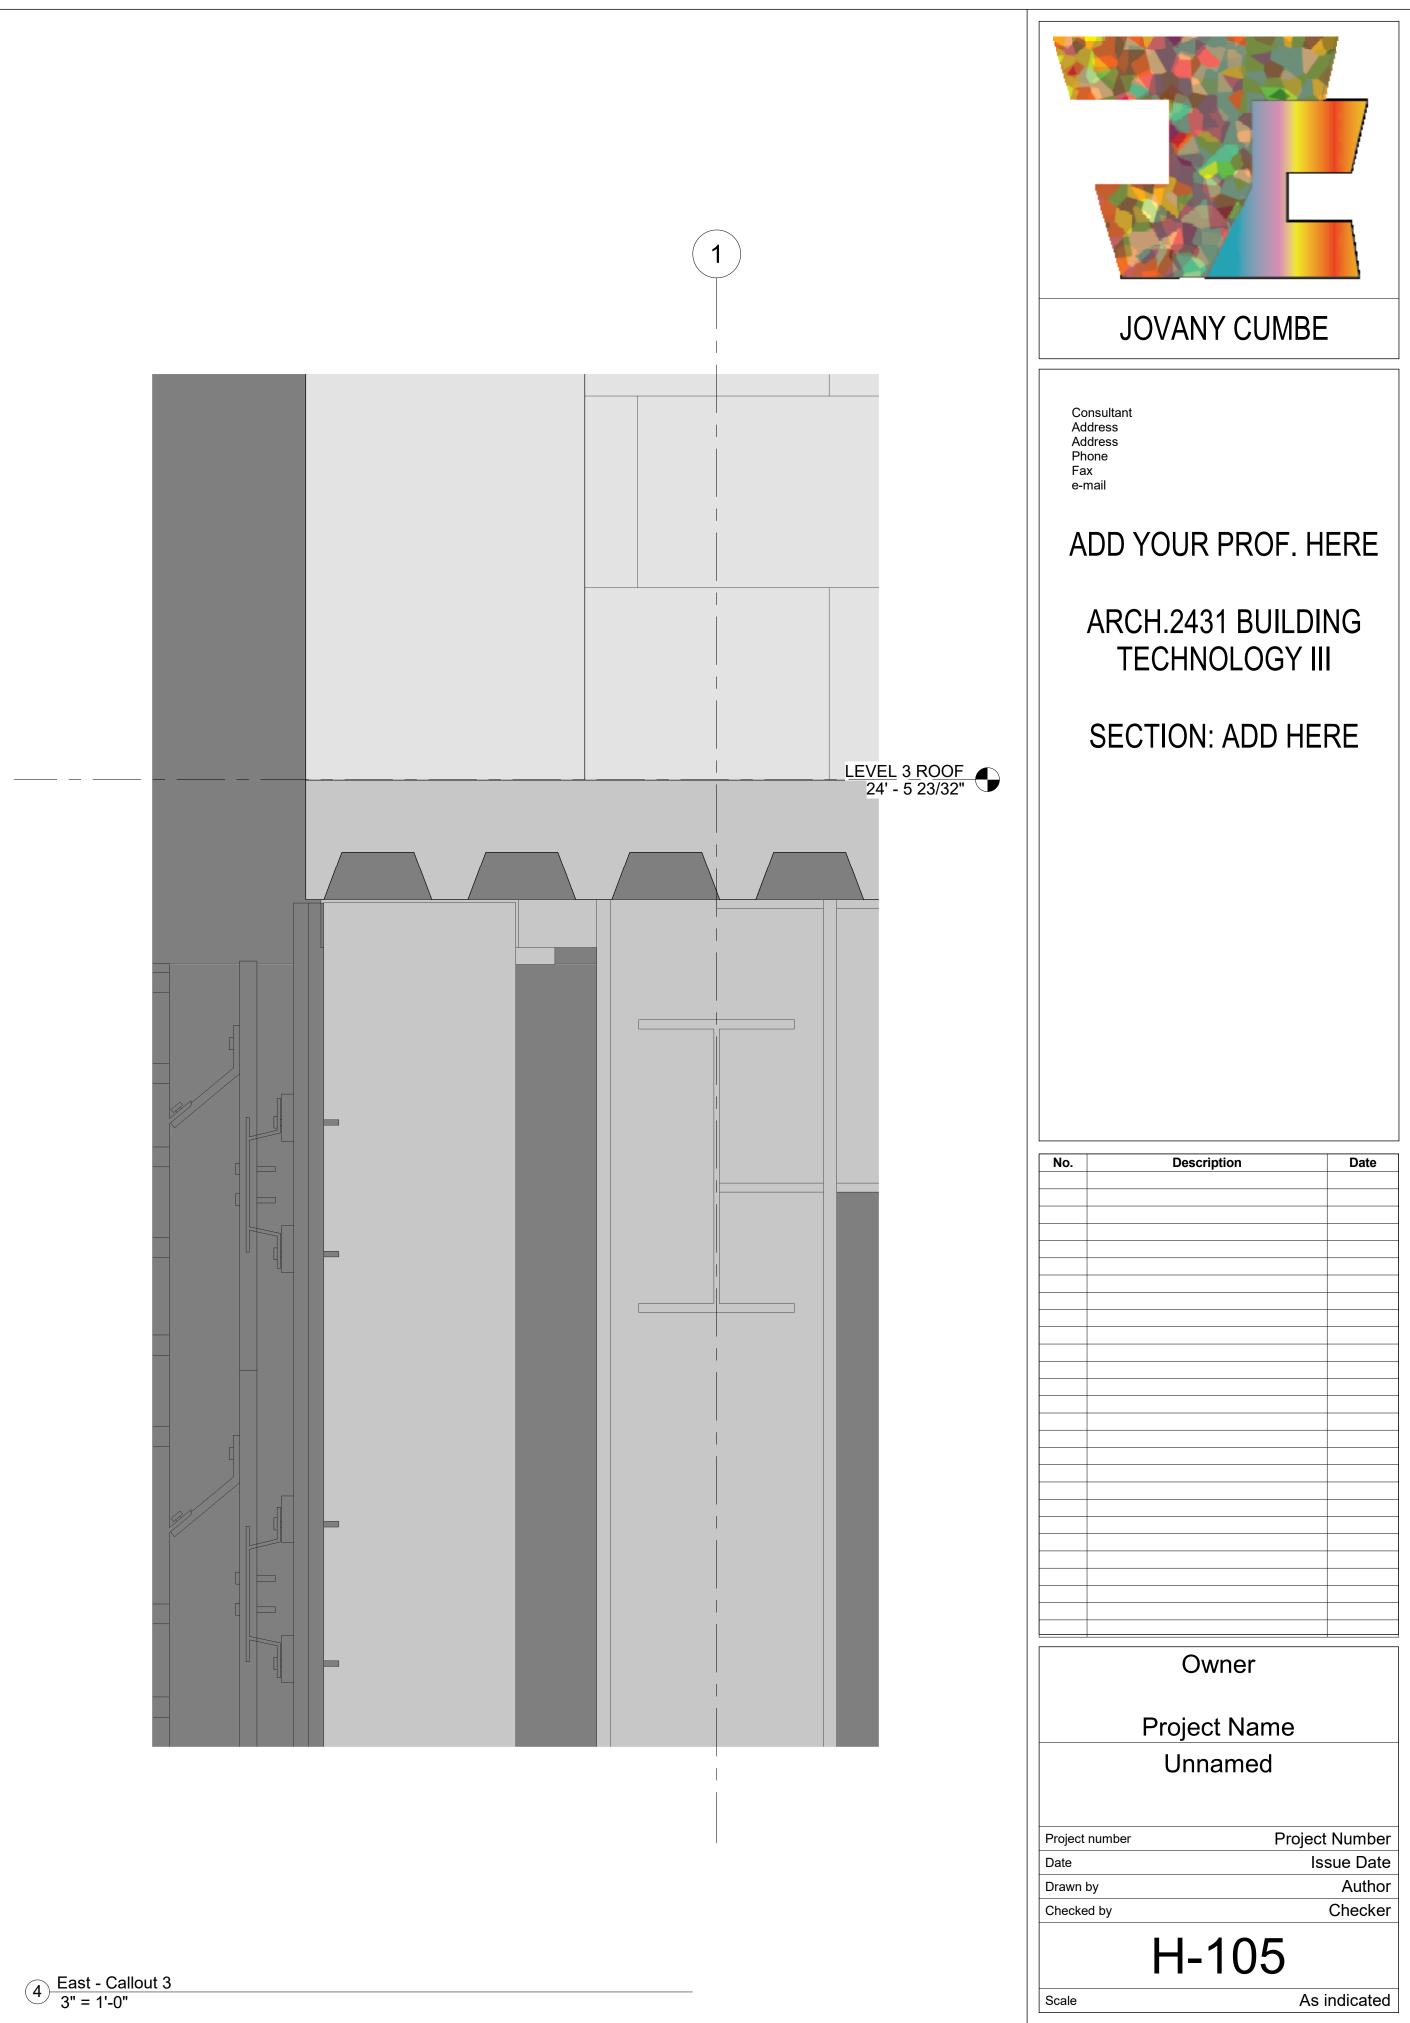

9/2020 7:41:33 PM