


2	1		
	1 0-101		JP MONTANO BUILDING TECH III
		<u>TOP OF PARAPET</u> 27' - 0"	JEANPAUL MONTANO
		<u>LEVEL 3 ROOF</u> 24' - 0"	Consultant Address Address Phone Fax e-mail
			PROF. SHERMAN
			ARCH.2431 BUILDING TECHNOLOGY III
			SECTION: ADD HERE
		L <u>EVEL 2</u> 12' - 0"	
			No. Description Date
		<u>LEVEL 1 GROUND</u> 0' - 0"	
			ANTHONY DIAZ B-TECH ASSIGNMENT
		<u>TOP OF FOOTING</u> 4' - 0"	OPAQUE FACADE STUDY
			Project number 2431-22573 Date 04-28-20
		_	Drawn by JPM Checked by JNS
			O-100 Scale 1/2" = 1'-0"

3020 10:28:22 PN

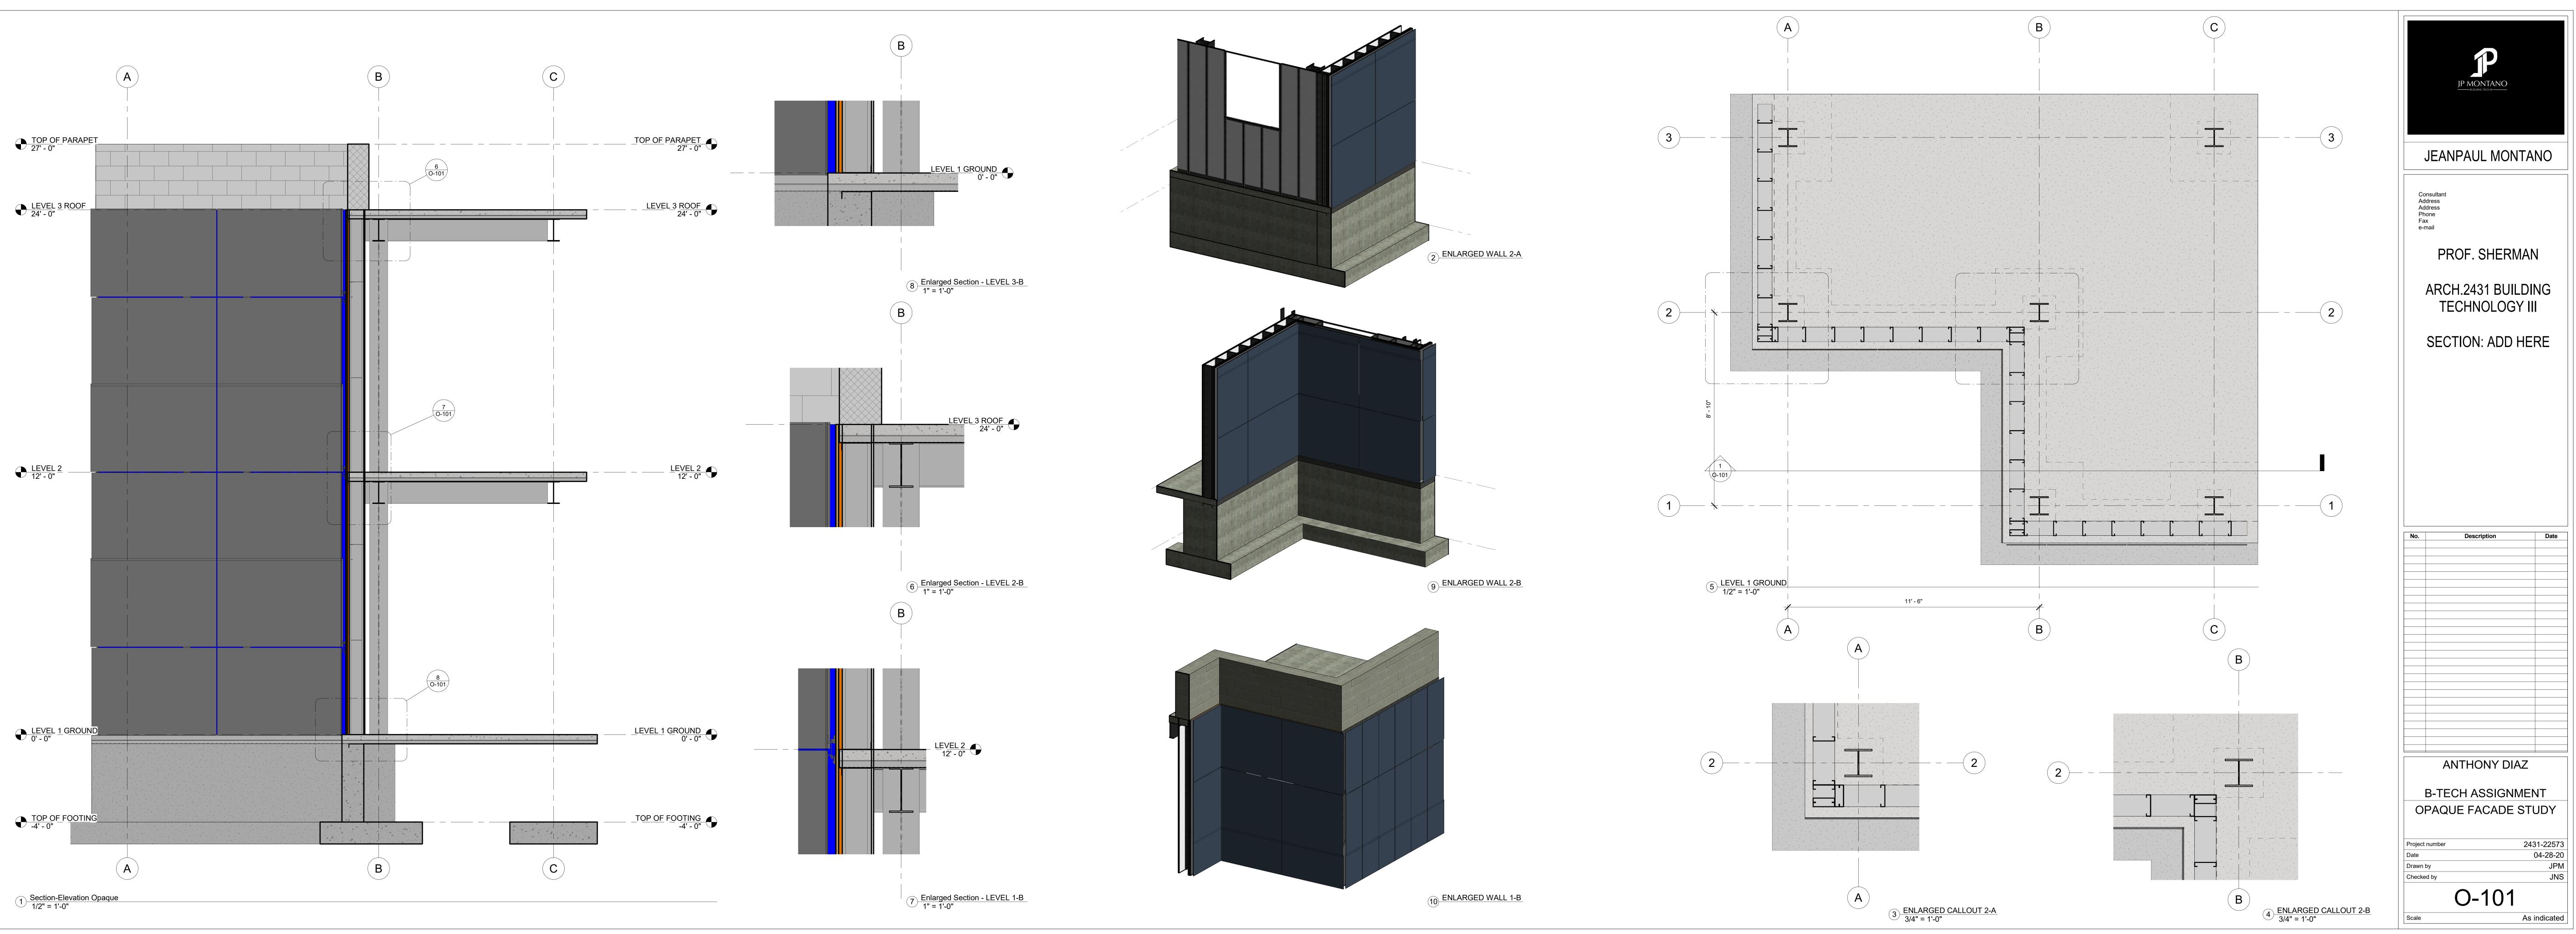

2020 10:28:30 PI