


## OPAQUE WALL EXPLODED

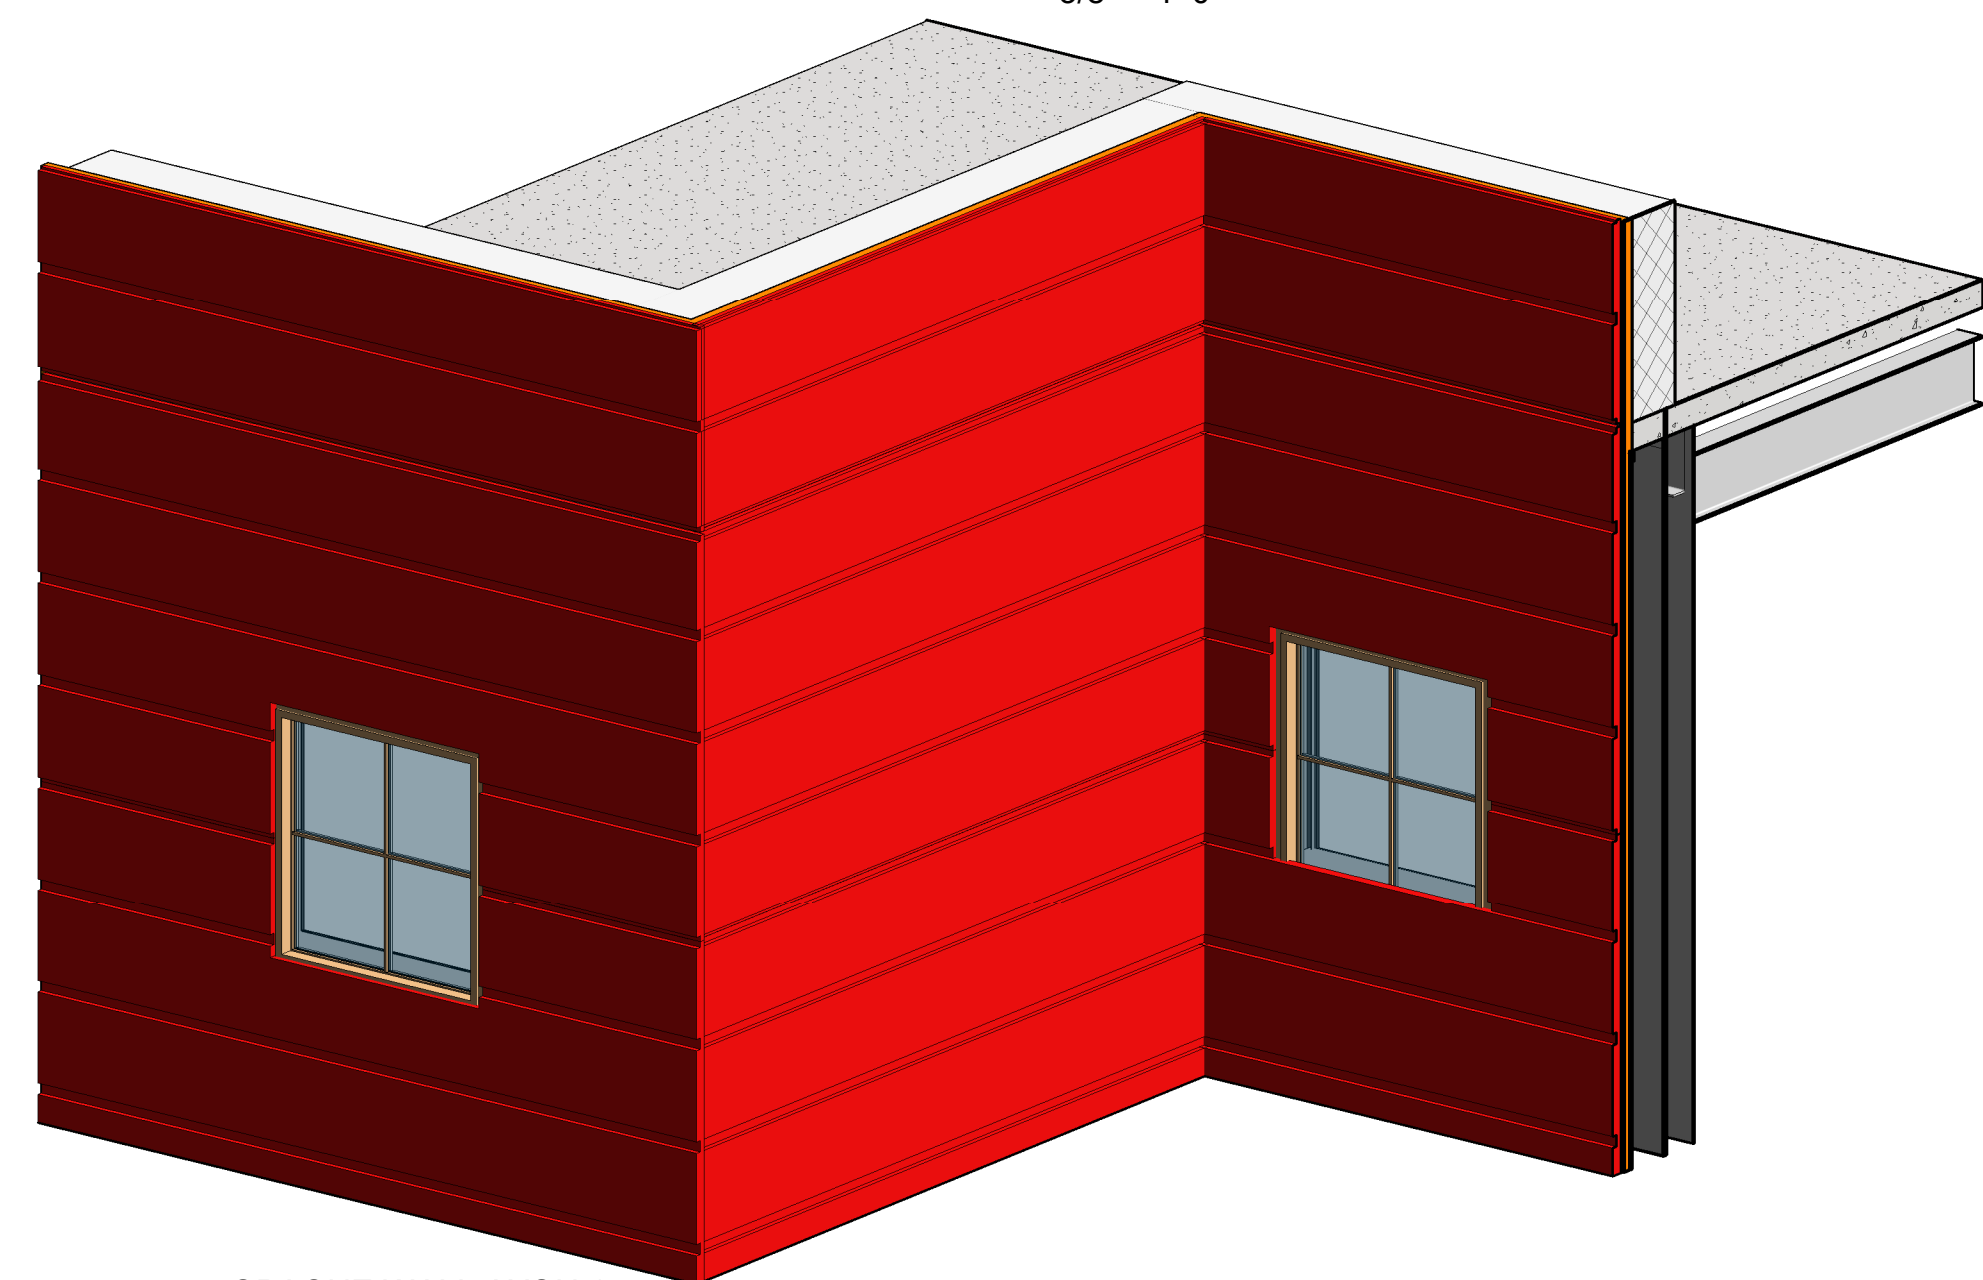

Ousmane Camara

Consultant  
Address  
Address  
Phone  
Fax  
e-mail

ADD YOUR PROF. HERE

ARCH.2431 BUILDING  
TECHNOLOGY III

SECTION: ADD HERE

[illegible]

Owner

Project Name
OPAQUE FACADE STUDY

Project number	Project Number
Date	4/28/2020
Drawn by	Ousmane Camara
Checked by	Checker

Project Number	4/28/2020
usmane Camara	Checker

O-101

Scale	As indicated
-------	--------------