



2 Section Elevation Opaque
1/2" = 1'-0"

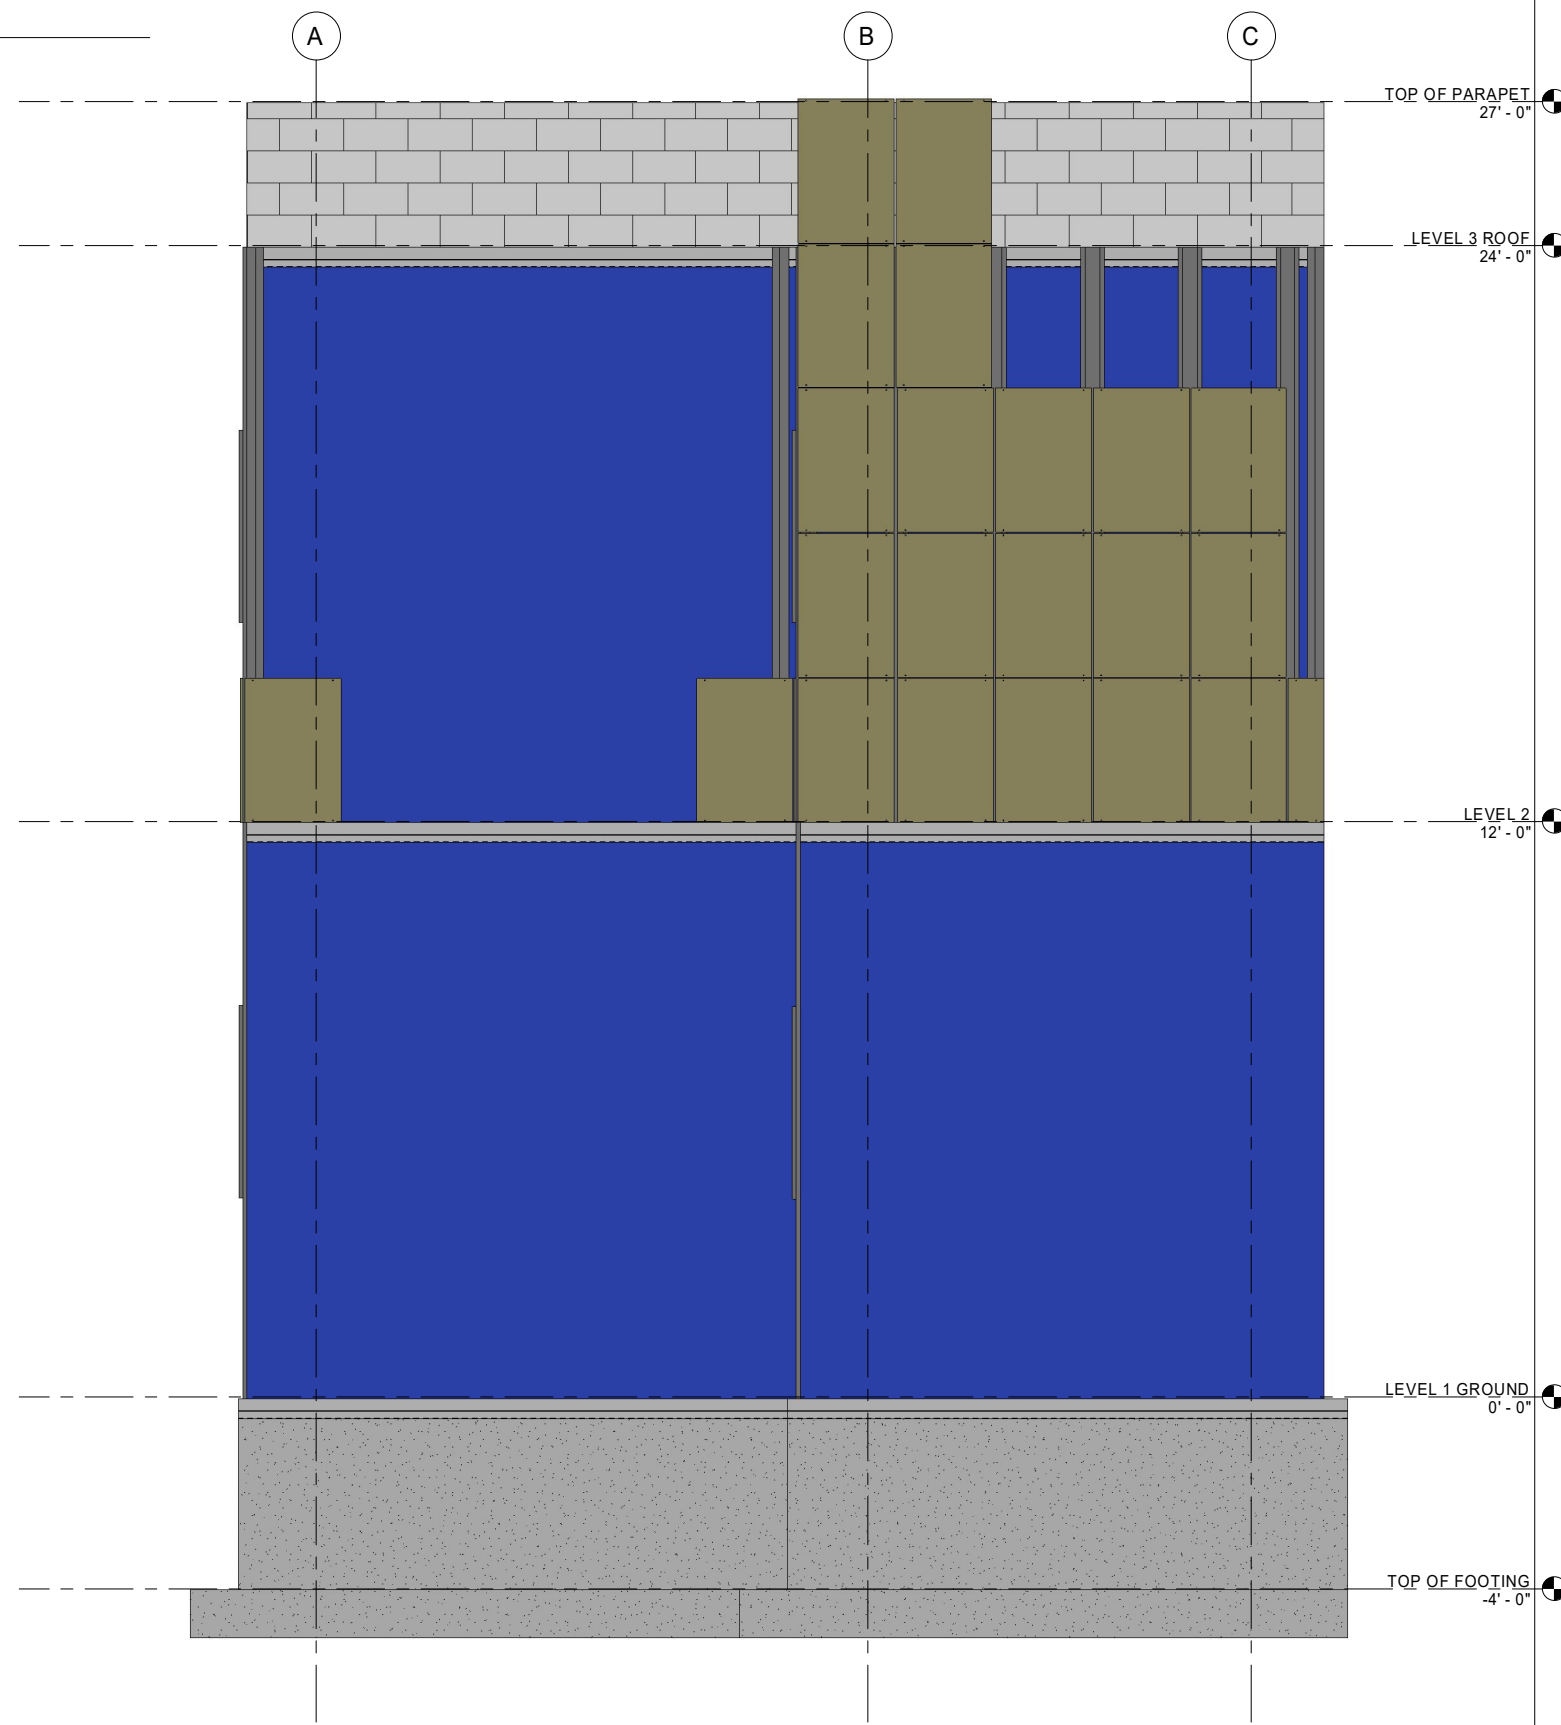

3 Section 1 Copy 1
1/2" = 1'-0"

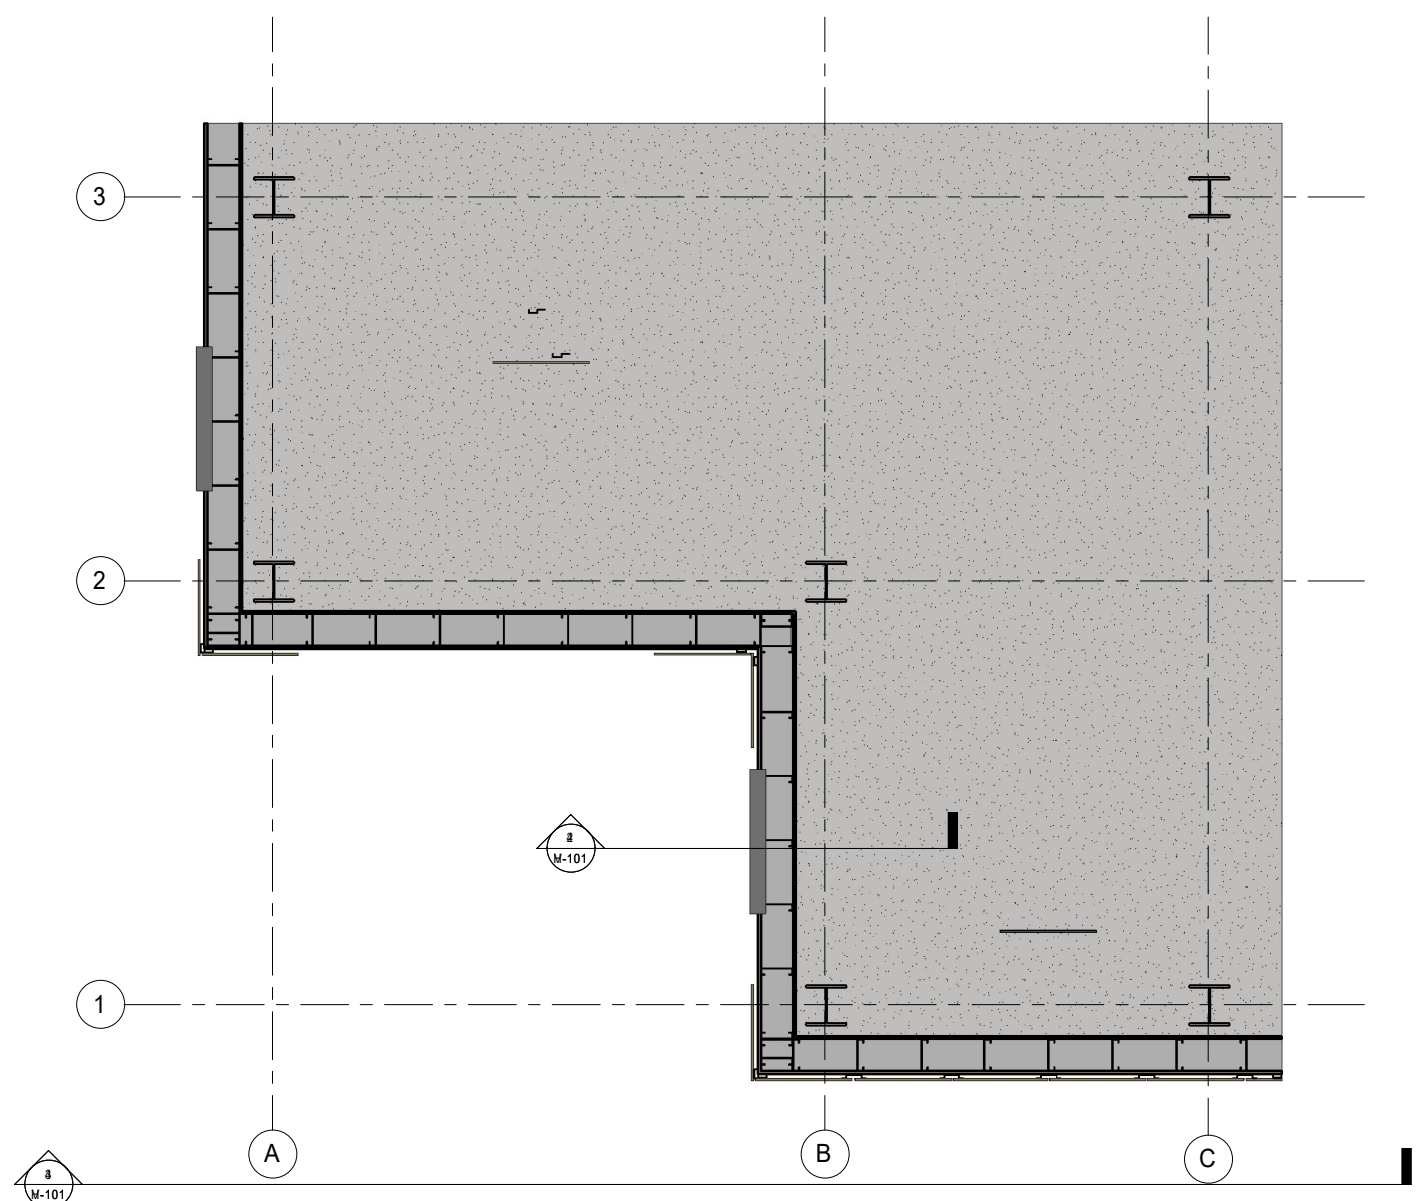

3 LEVEL 2 Copy 1 - Callout 1
1/2" = 1'-0"


OPAQUE FACADE STUDY	
Checked By	Checker
Drawn By	Author
Date	Issue Date
Scale	1/2" = 1'-0"
Project Number	Project Number
V-101	

Owner
Project Name


ADD YOUR PROFESSOR HERE
ARCH.2431 BUILDING
TECHNOLOGY III
SECTION: ADD HERE

ADD YOUR PHOTO HERE


ADD YOUR NAME HERE

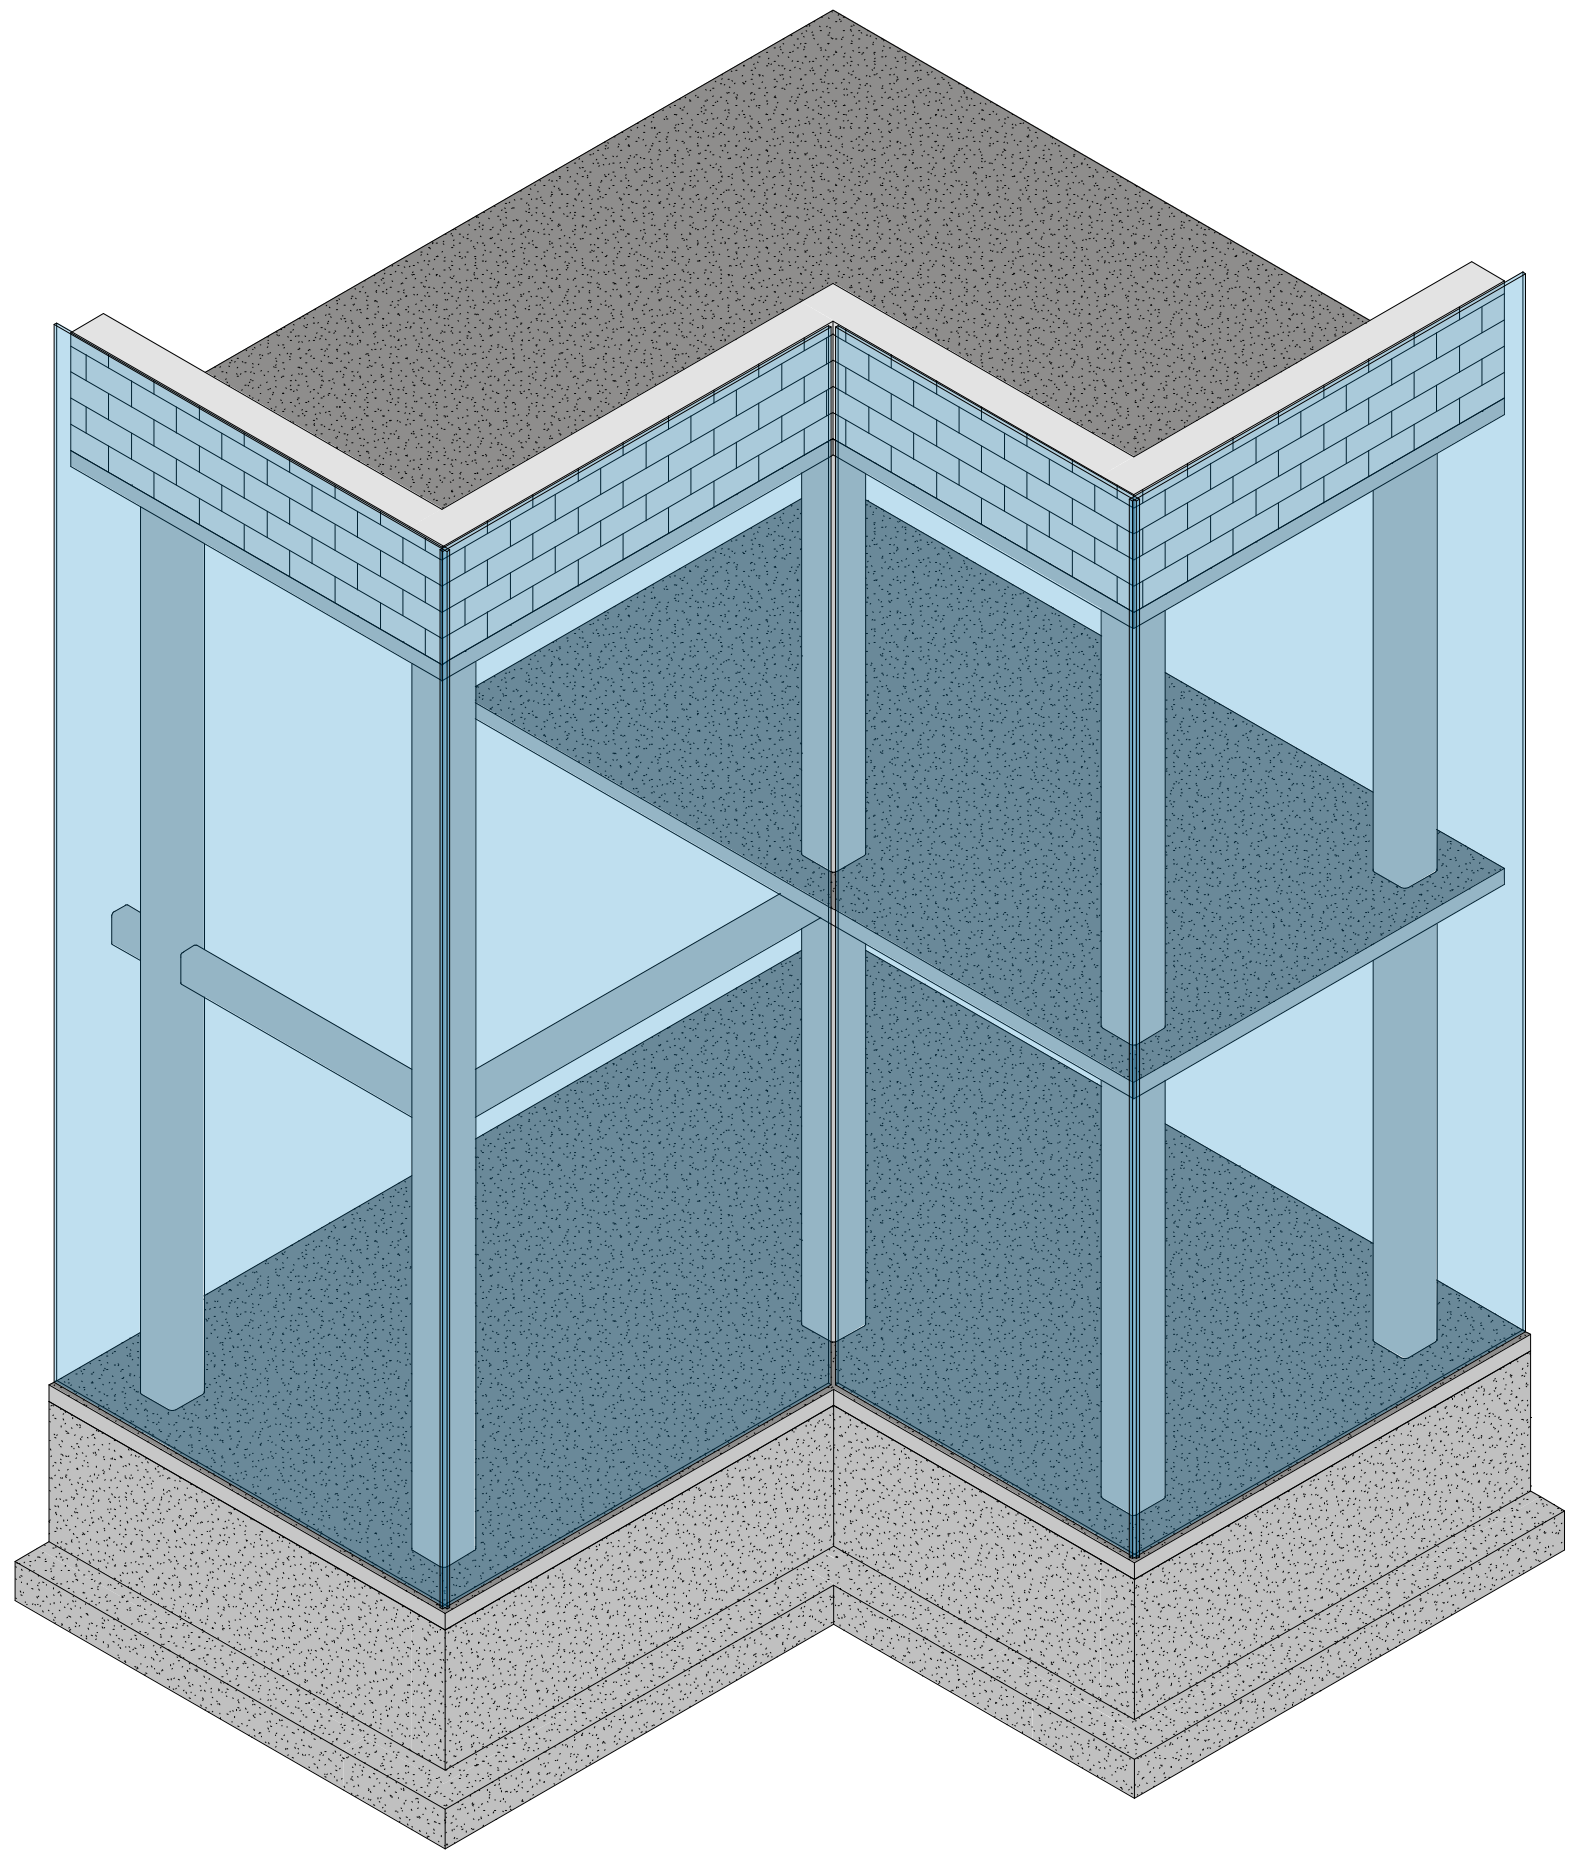

3 CURTAIN WALL AXON Copy 1

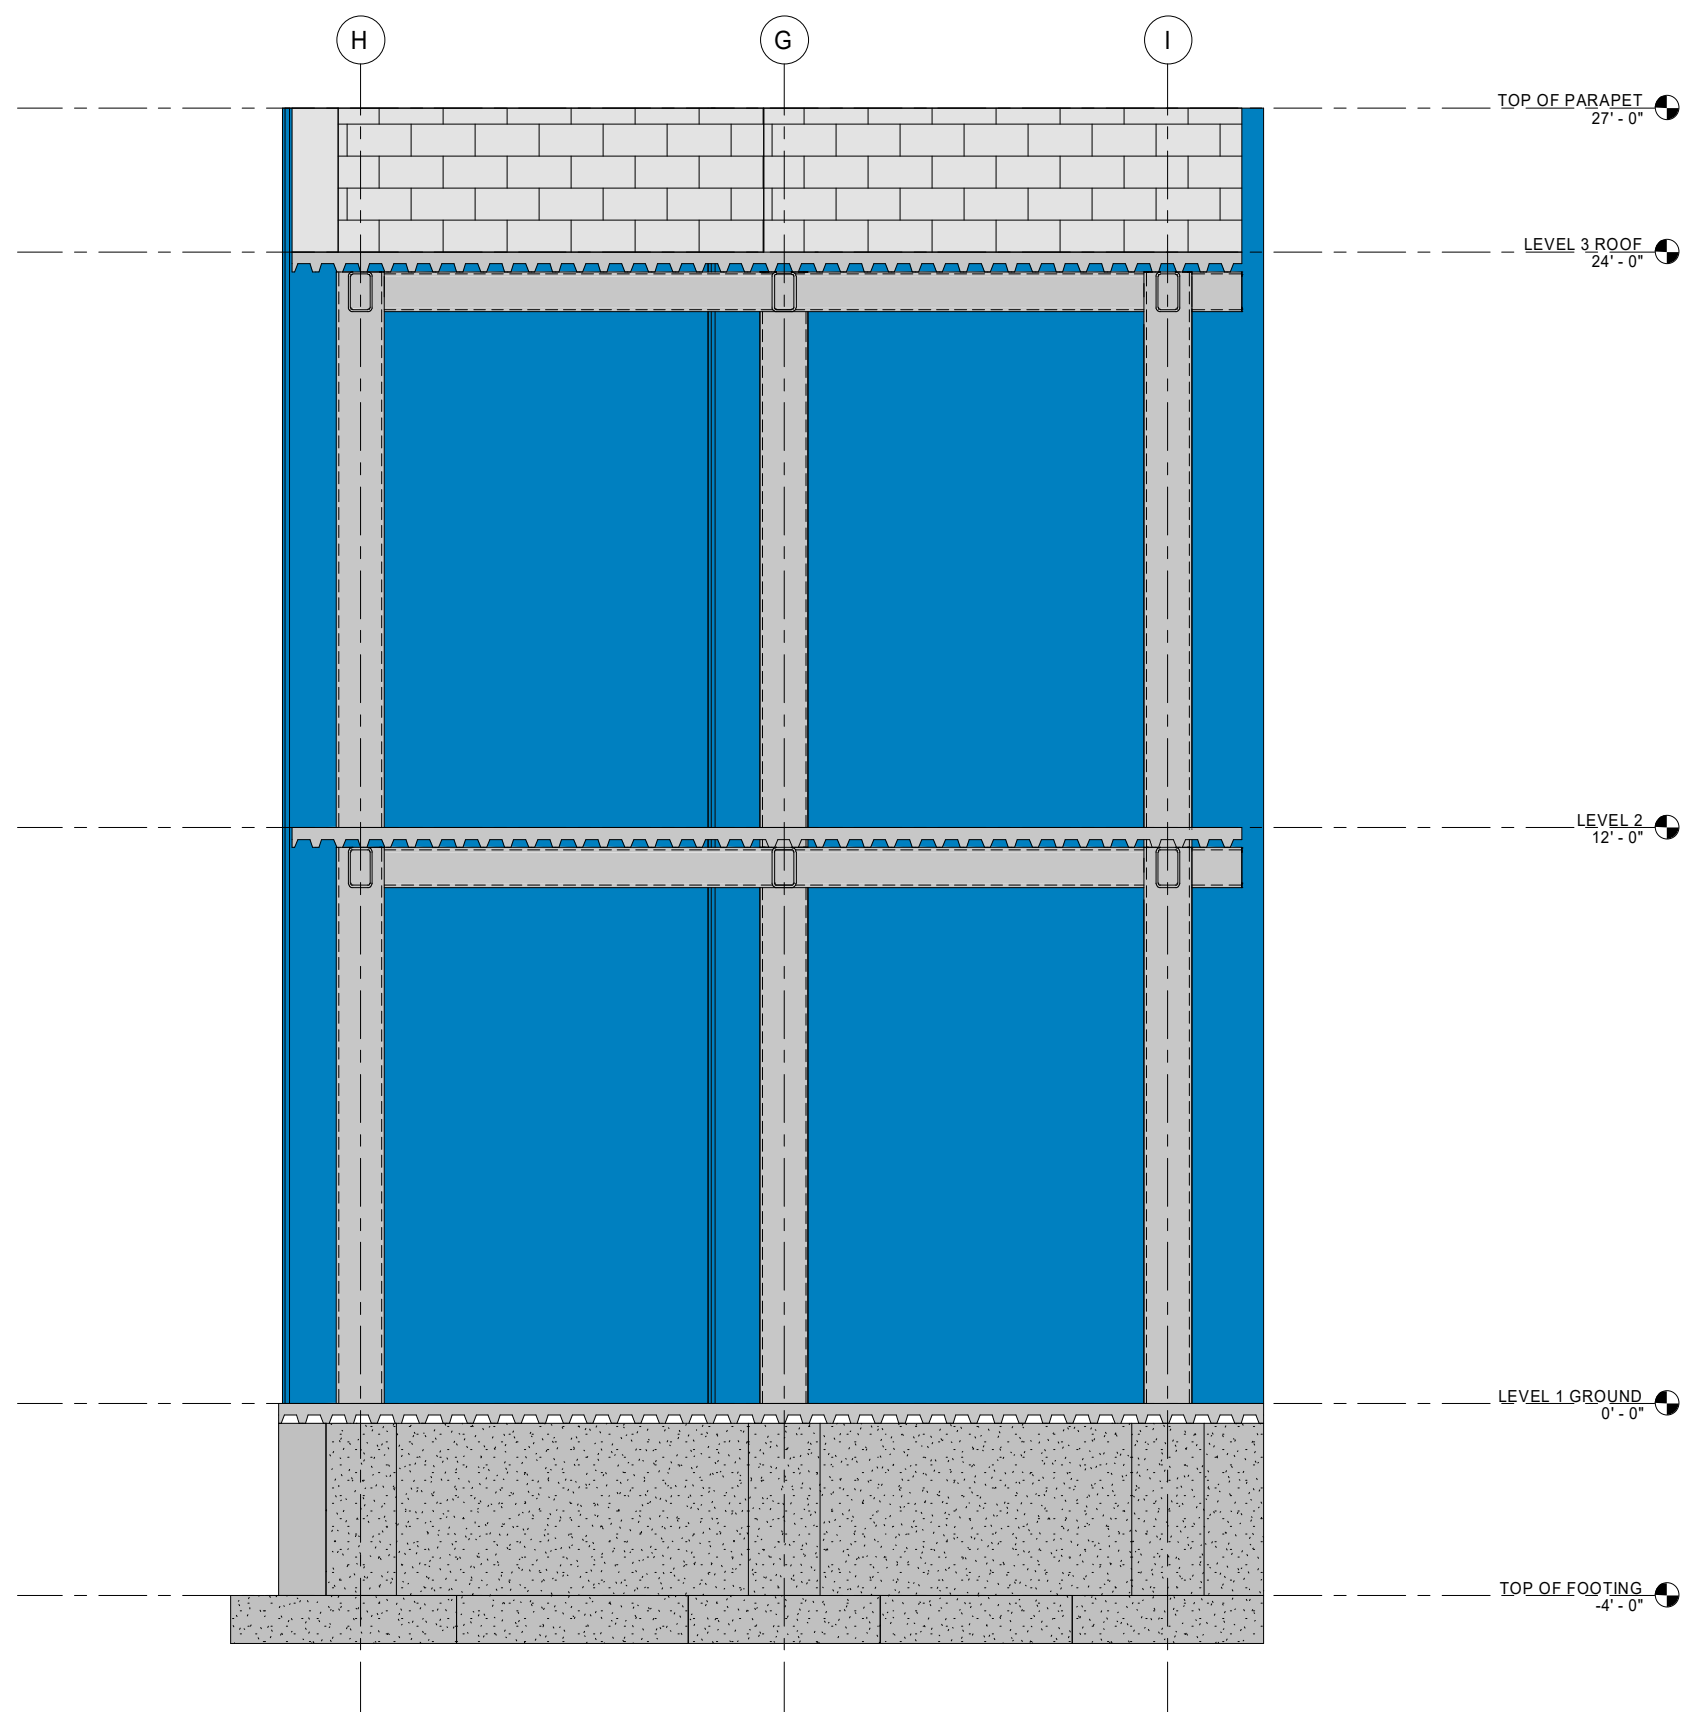

2 East
1/2" = 1'-0"

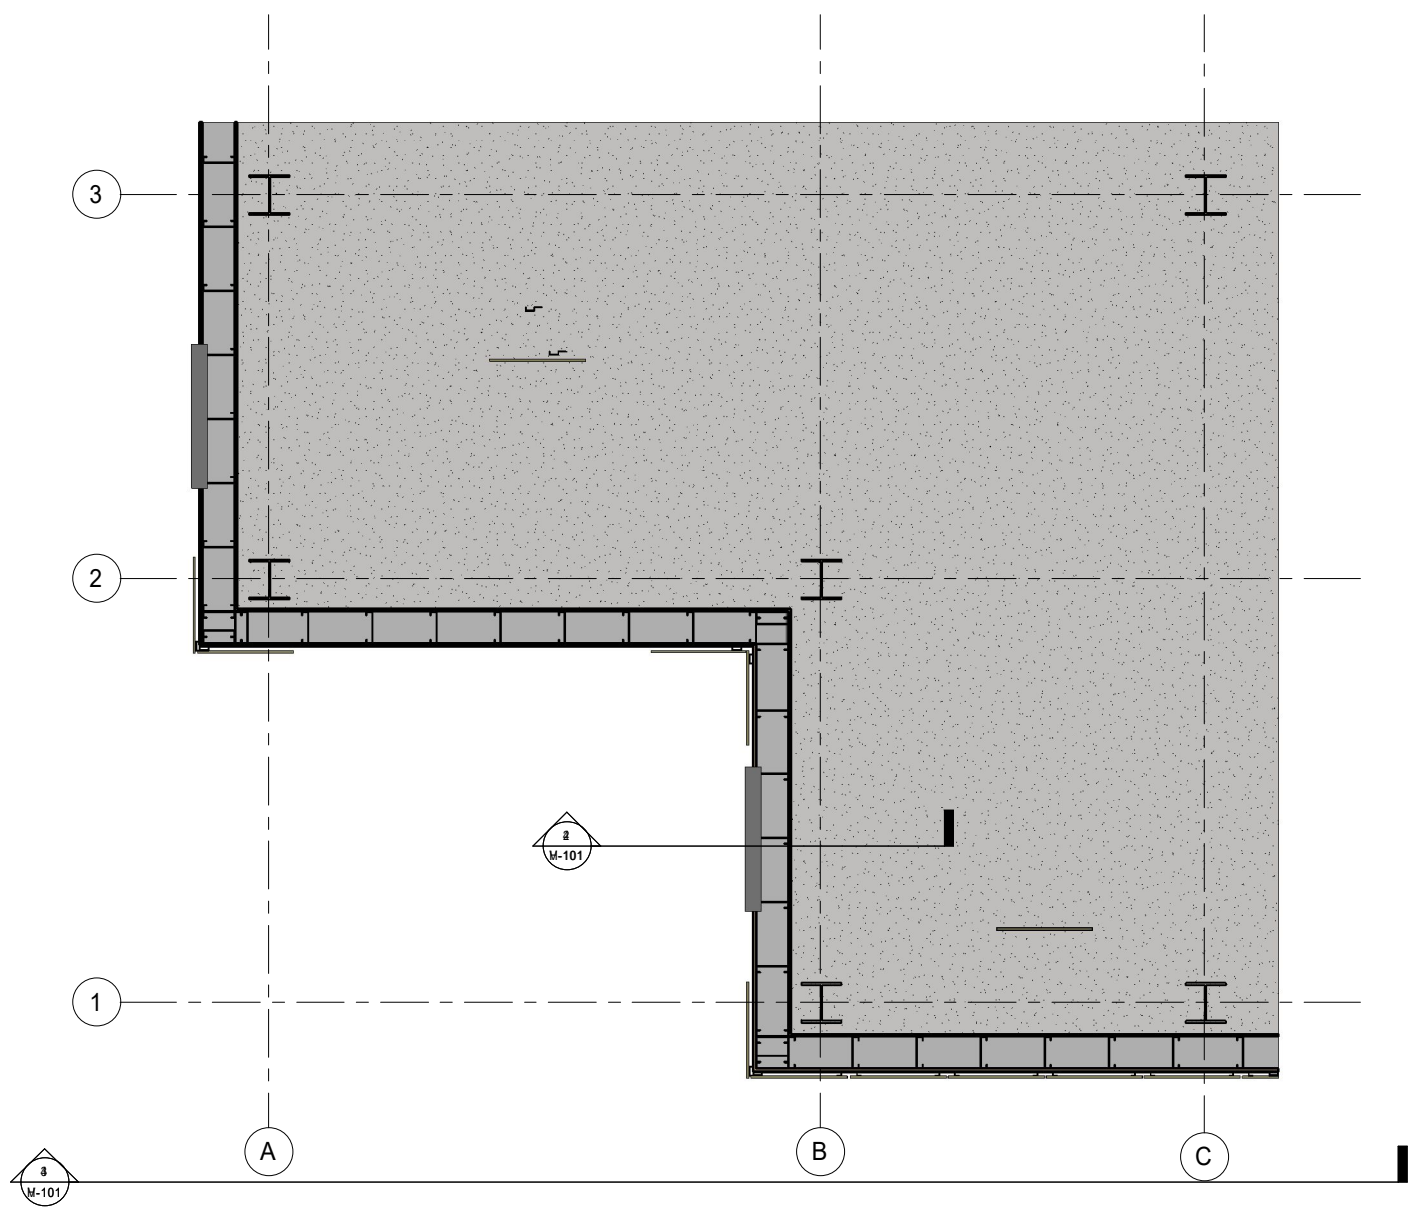

1 LEVEL 2 Copy 1 - Callout 1 Copy 1
1/2" = 1'-0"

GLASS CURTAIN WALL

Checked By	Checker
Drawn By	Author
Date	Issue Date
Scale	1/2" = 1'-0"
Project Number	Project Number

V-102

Owner
Project Name