


④ Section-Elevation Opaque Copy 1
1/2" = 1'-0"

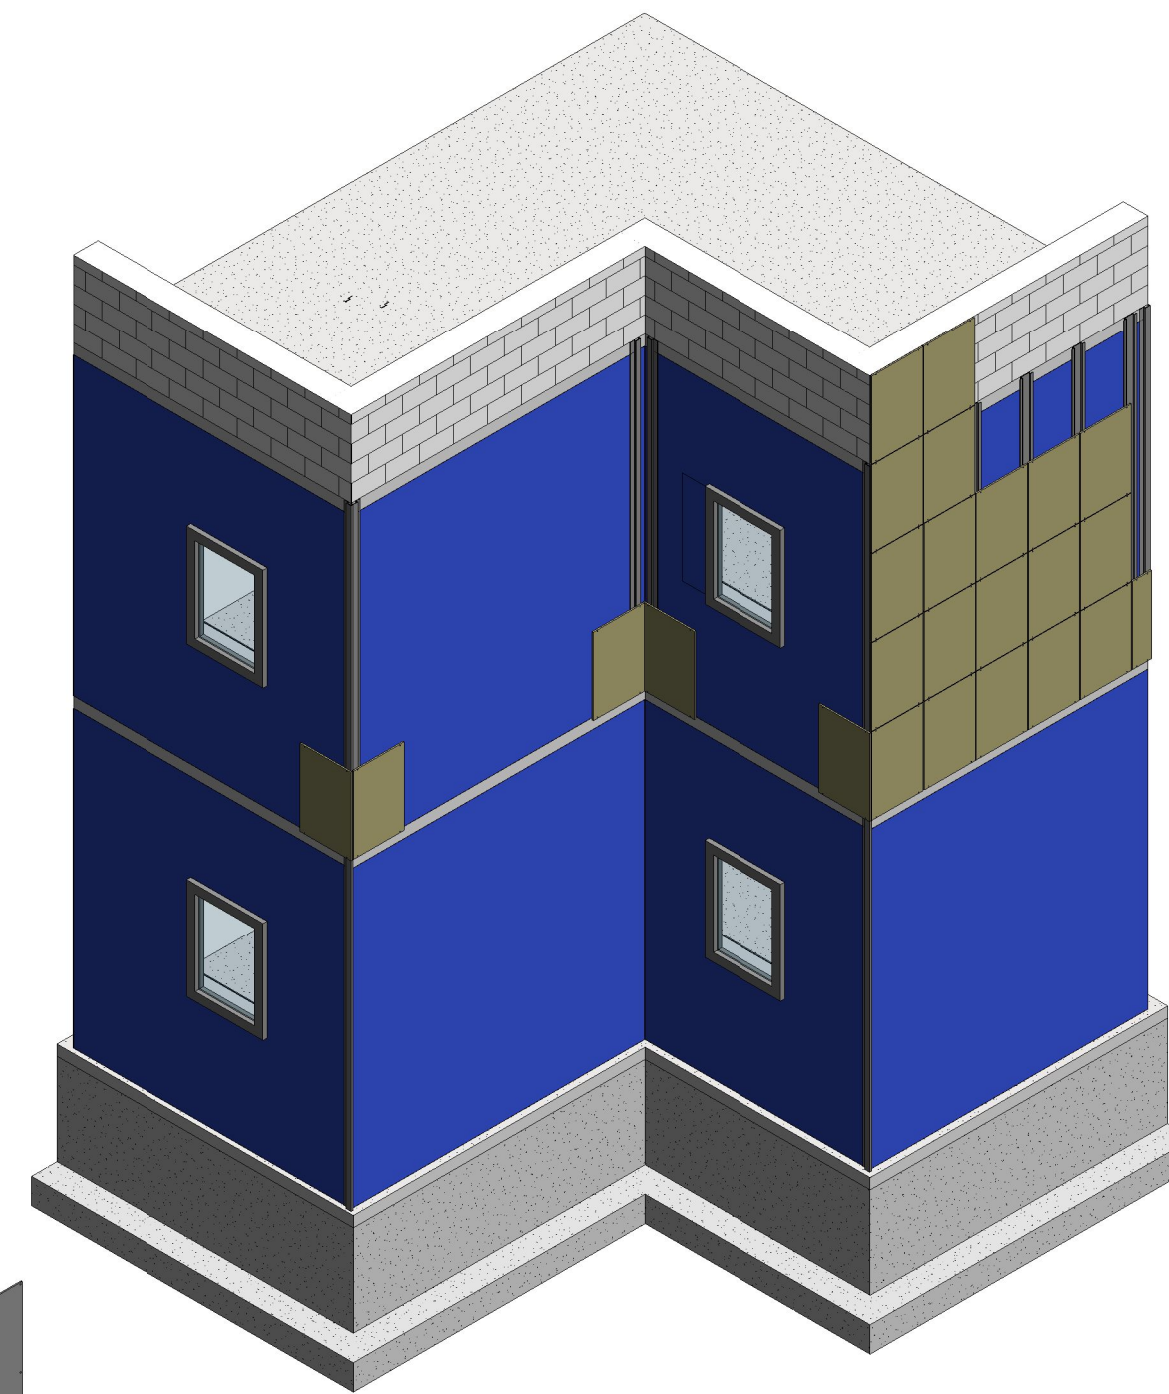

② OPAQUE WALL AXON Copy 1

ADD YOUR PHOTO
HERE

ADD YOUR NAME HERE

Consultant
Address
Phone
Fax
e-mail

ADD YOUR PROF. HERE

ARCH.2431 BUILDING
TECHNOLOGY III

SECTION: ADD HERE


No.	Description	Date

Owner
Project Name
OPAQUE FACADE STUDY


Project Number: _____ Issue Date: _____
Date: _____ Author: _____
Drawn by: _____ Checker: _____
Checked by: _____

H-101
Scale: 1/2" = 1'-0"


4/20/2023 2:38:10 PM

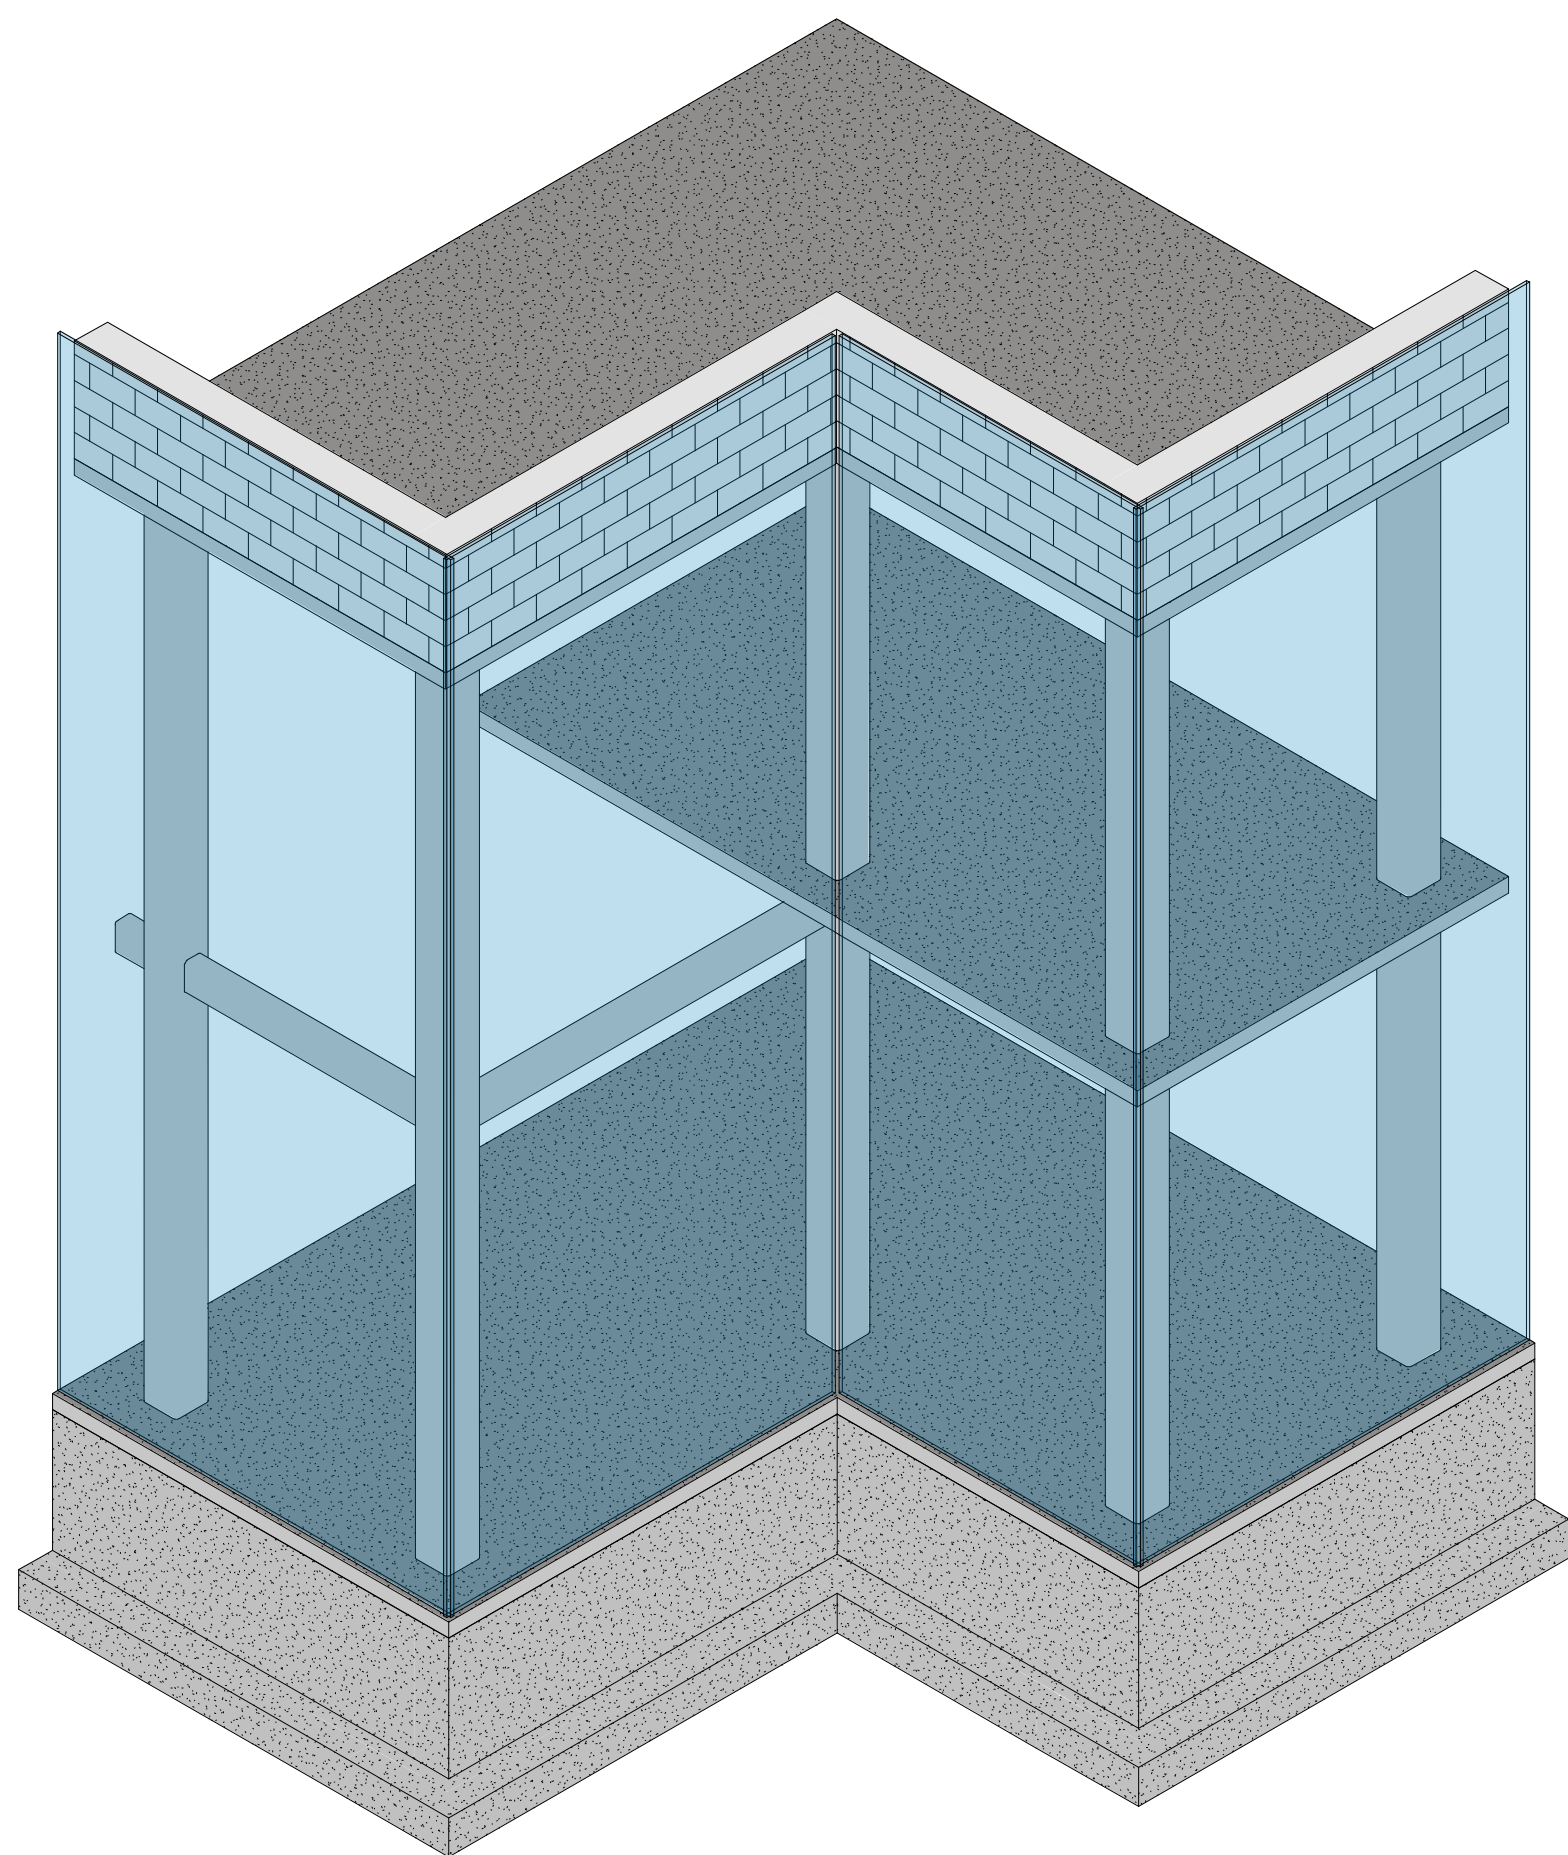

1 CURTAIN WALL AXON

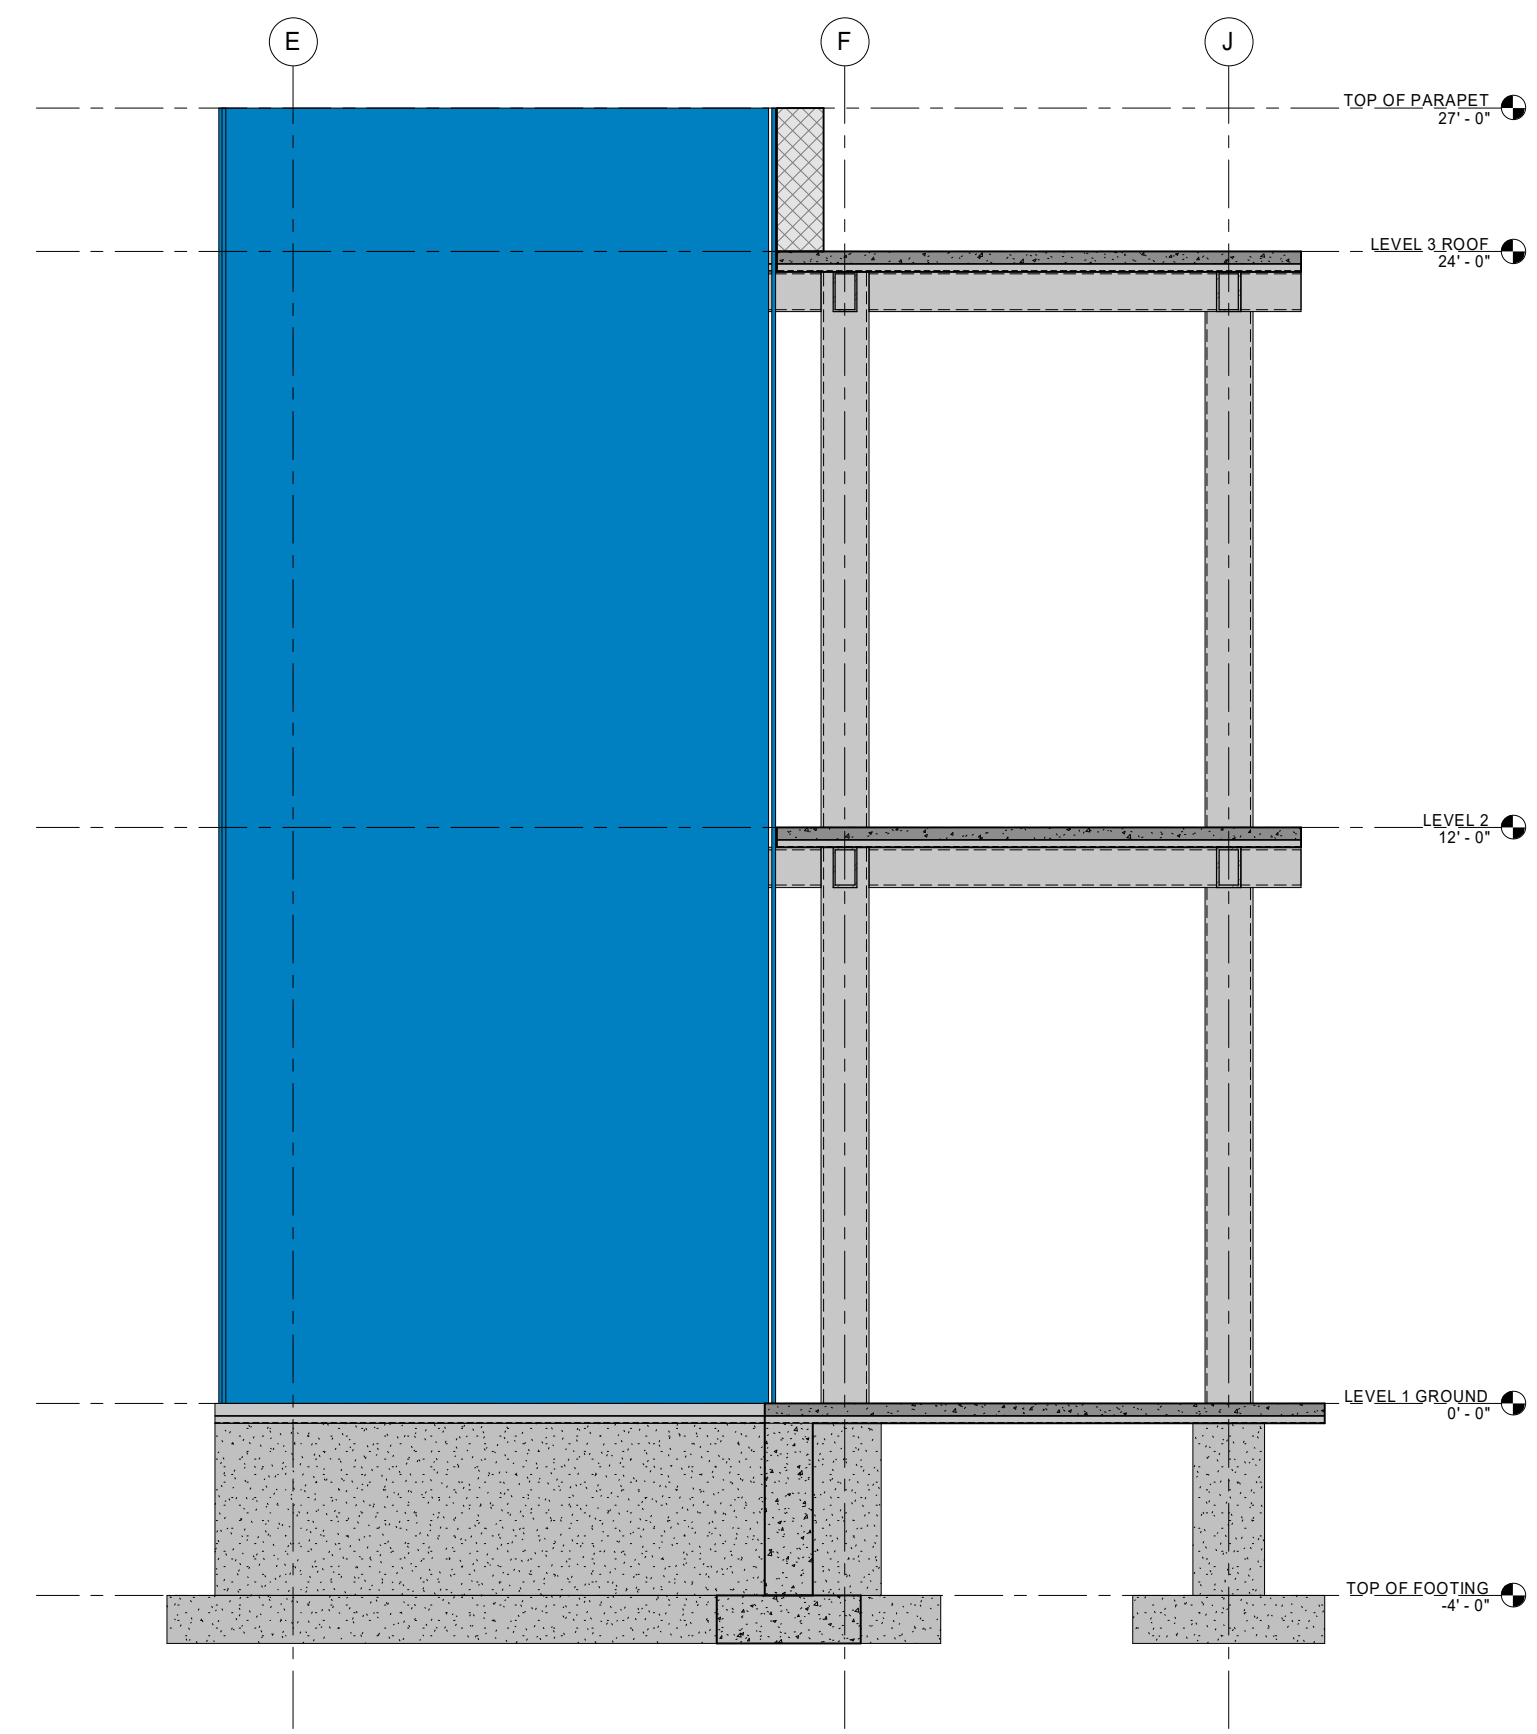

2 Section Elevation Glass Curtain Wall
1/2" = 1'-0"

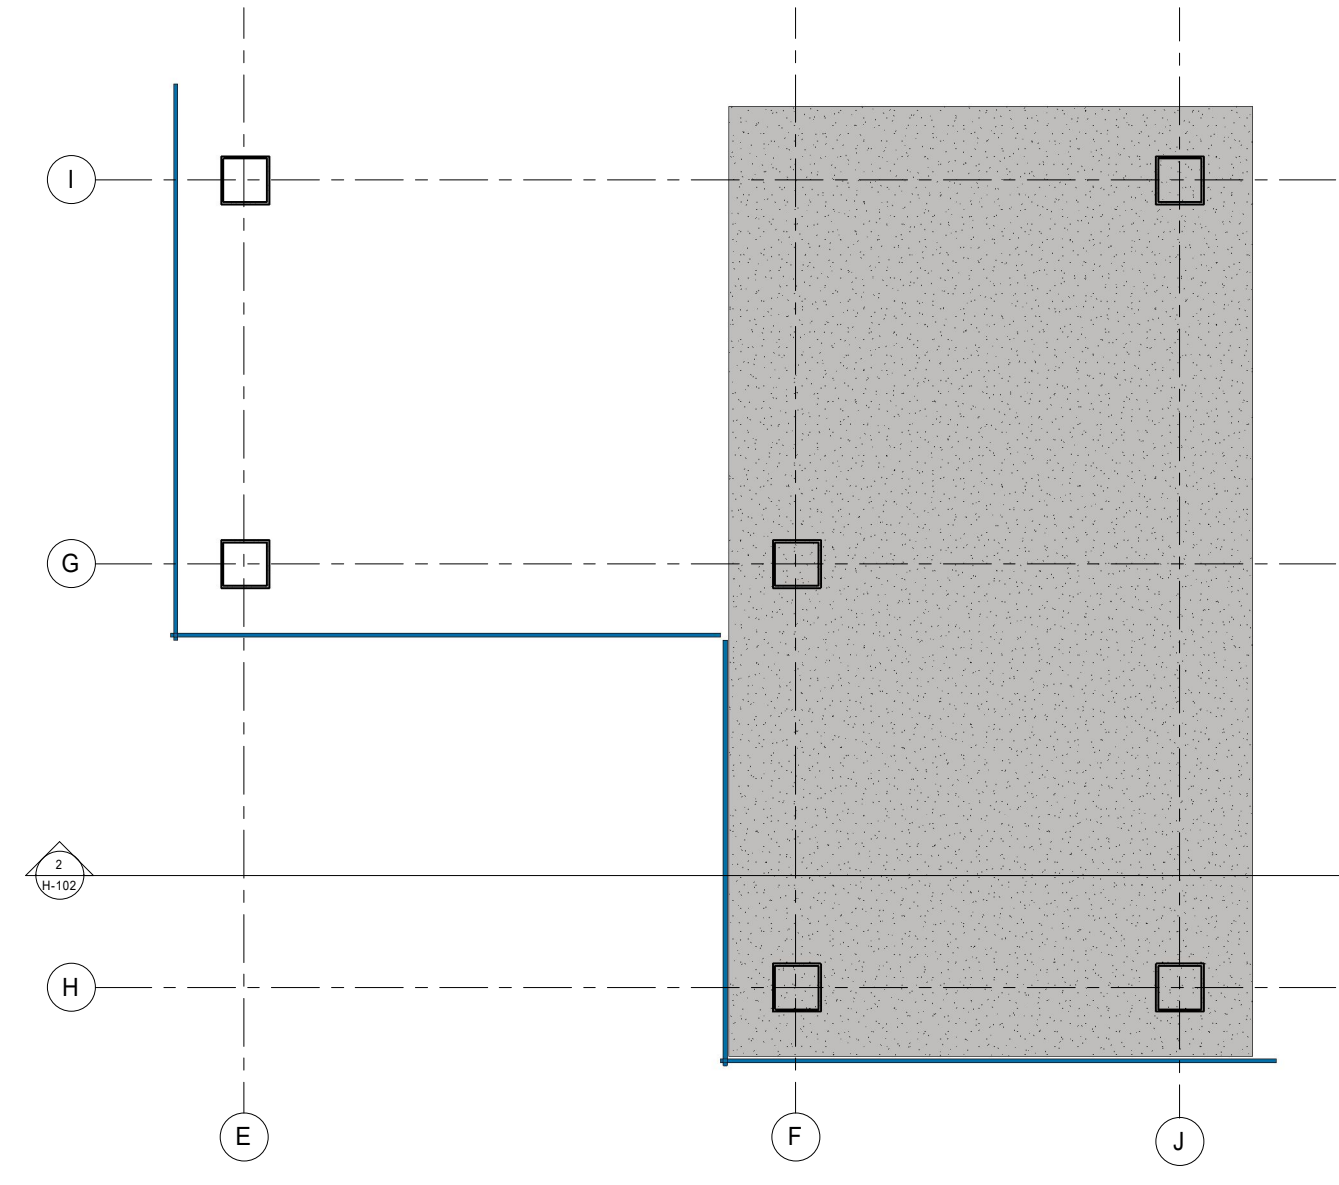

3 LEVEL 2 - Callout 2
1/2" = 1'-0"

ADD YOUR PHOTO HERE

ADD YOUR NAME HERE

Consultant
Address
Phone
Fax
e-mail

ADD YOUR PROF. HERE

ARCH.2431 BUILDING
TECHNOLOGY III

SECTION: ADD HERE

No.	Description	Date

Owner

Project Name
GLASS CURTAIN WALL
STUDY

Project Number: _____
Date: _____ Issue Date: _____
Drawn by: STUDENT NAME
Checked by: _____ Checker: _____

H-102

Scale: 1/2" = 1'-0"

4/20/2013 10:14 AM