
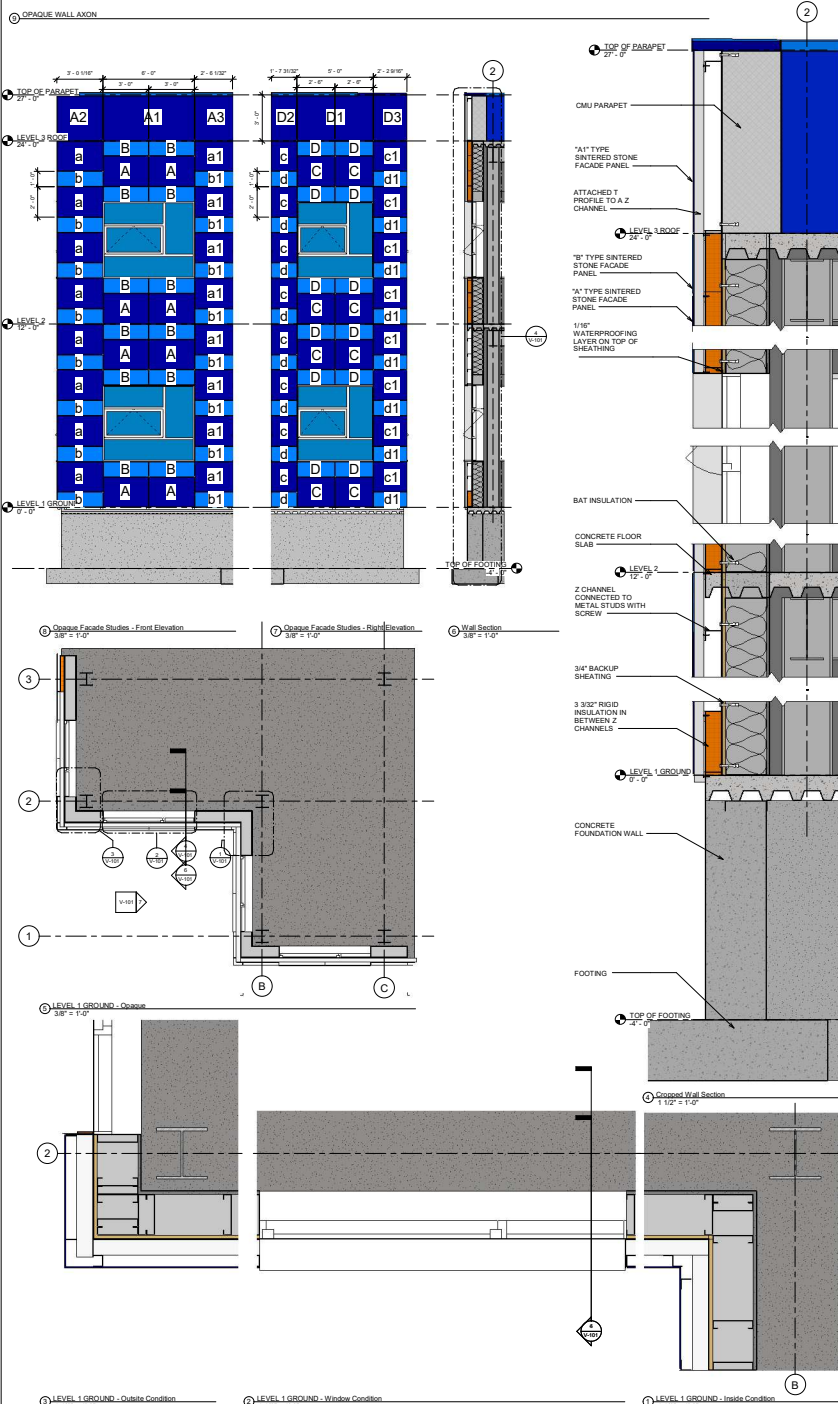


SINTERED STONE FACADE

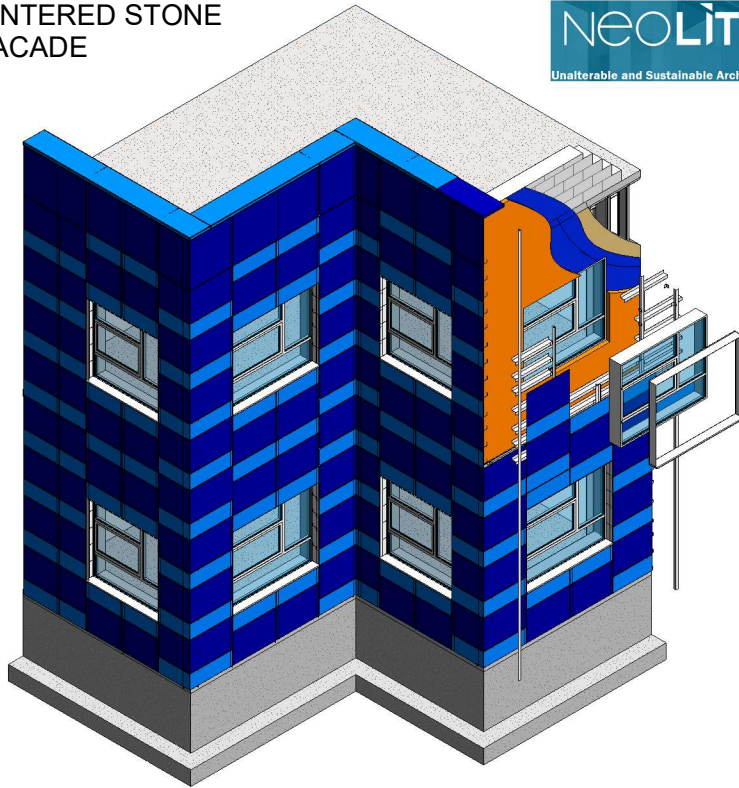

OPAQUE FACADE STUDY		Prof. Paul King ARCH.2431 BUILDING TECHNOLOGY III SECTION: ADD HERE	Emmanuel Estevez
Checked By	Checker		
Drawn By	Author		
Date	Issue Date		
Scale	As indicated		
Project Number	Project Number		