



OBE RELIANCE GLASS CURTAIN WALL STUDY

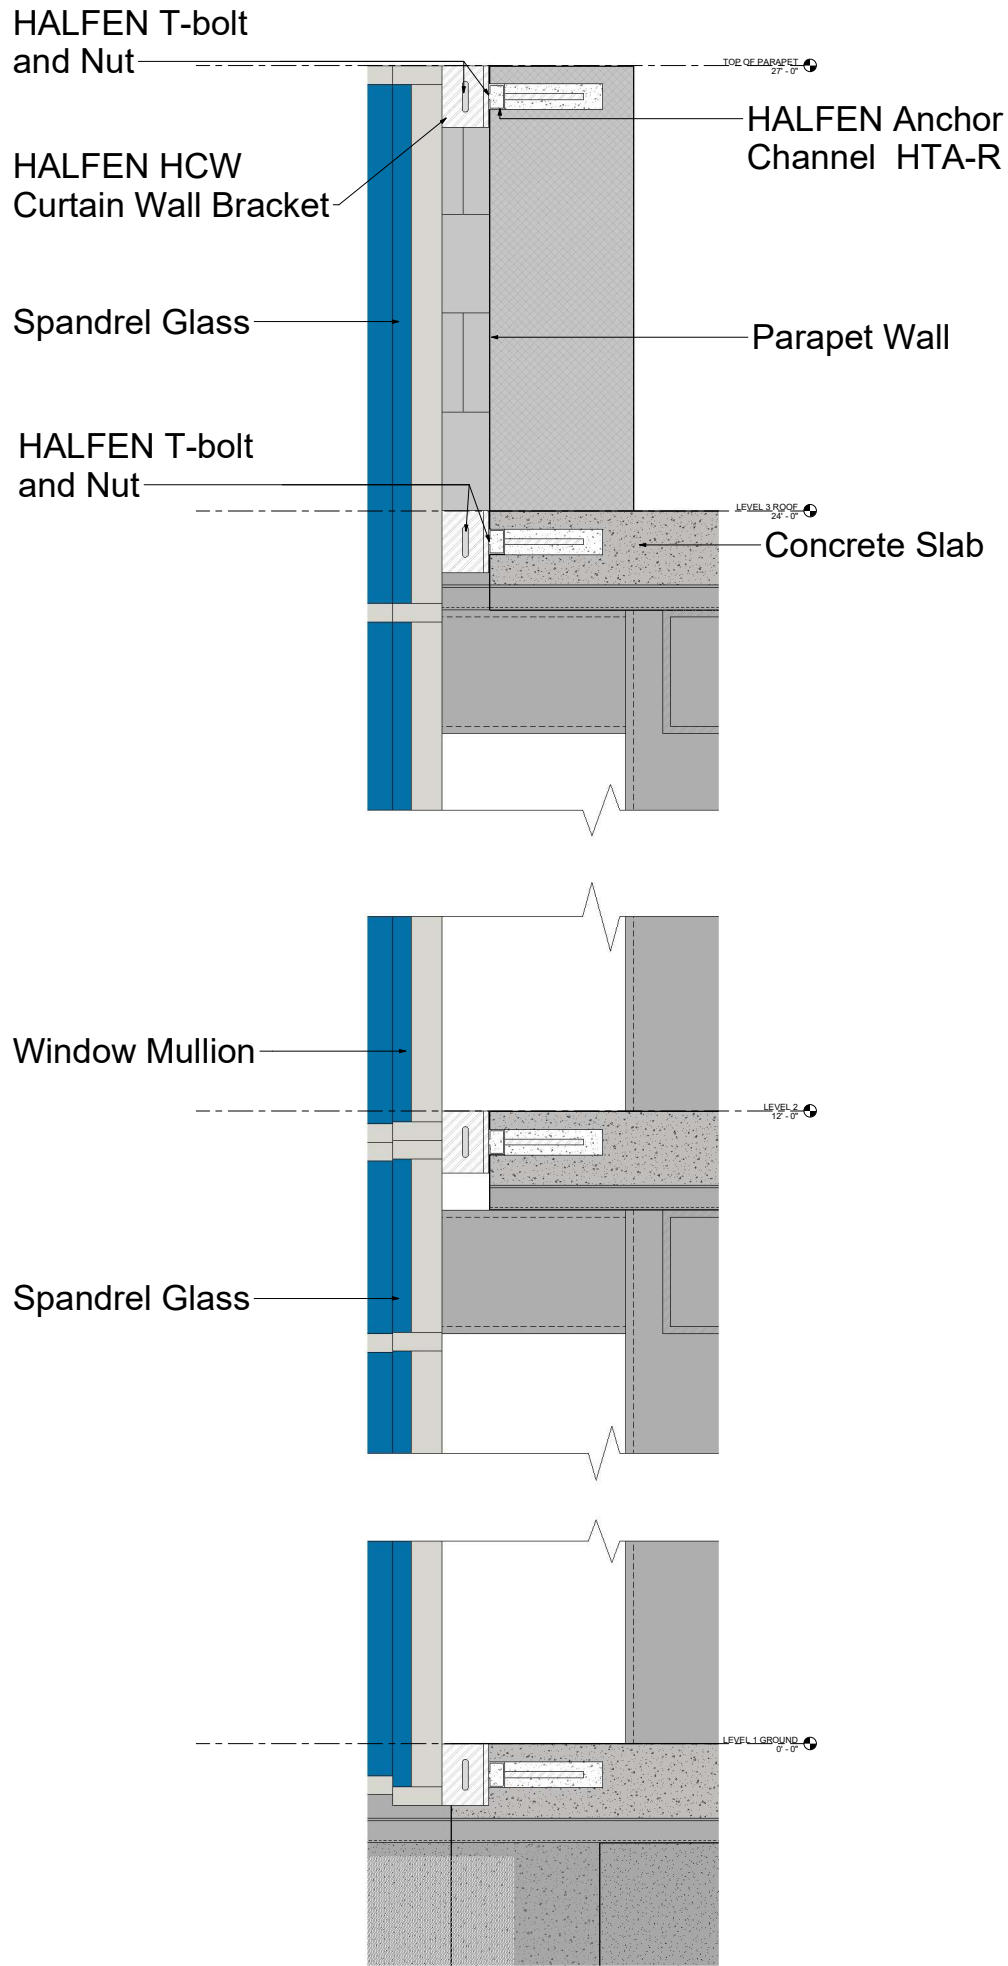

Section Elevation Glass Curtain Wall
3" = 1'-0"

GLASS CURTAIN WALL STUDY		Owner	
Checked By _____ Checker Drawn By _____ Author Date 2/28/2020		Project Name	
Scale 3" = 1'-0"		PROFESSOR PAUL KING ARCH.2431 BUILDING TECHNOLOGY III	Tea Khabelashvili
Project Number V-102 Project Number _____		SECTION: ADD HERE	