


CASE STUDY
YALE CENTER
FOR
BRITISH ART

1080 CHAPEL ST.
NEW HAVEN, CT 06510

TEAM:

PRODUCED BY AN AUTODESK EDUCATIONAL PRODUCT

PRODUCED BY AN AUTODESK EDUCATIONAL PRODUCT

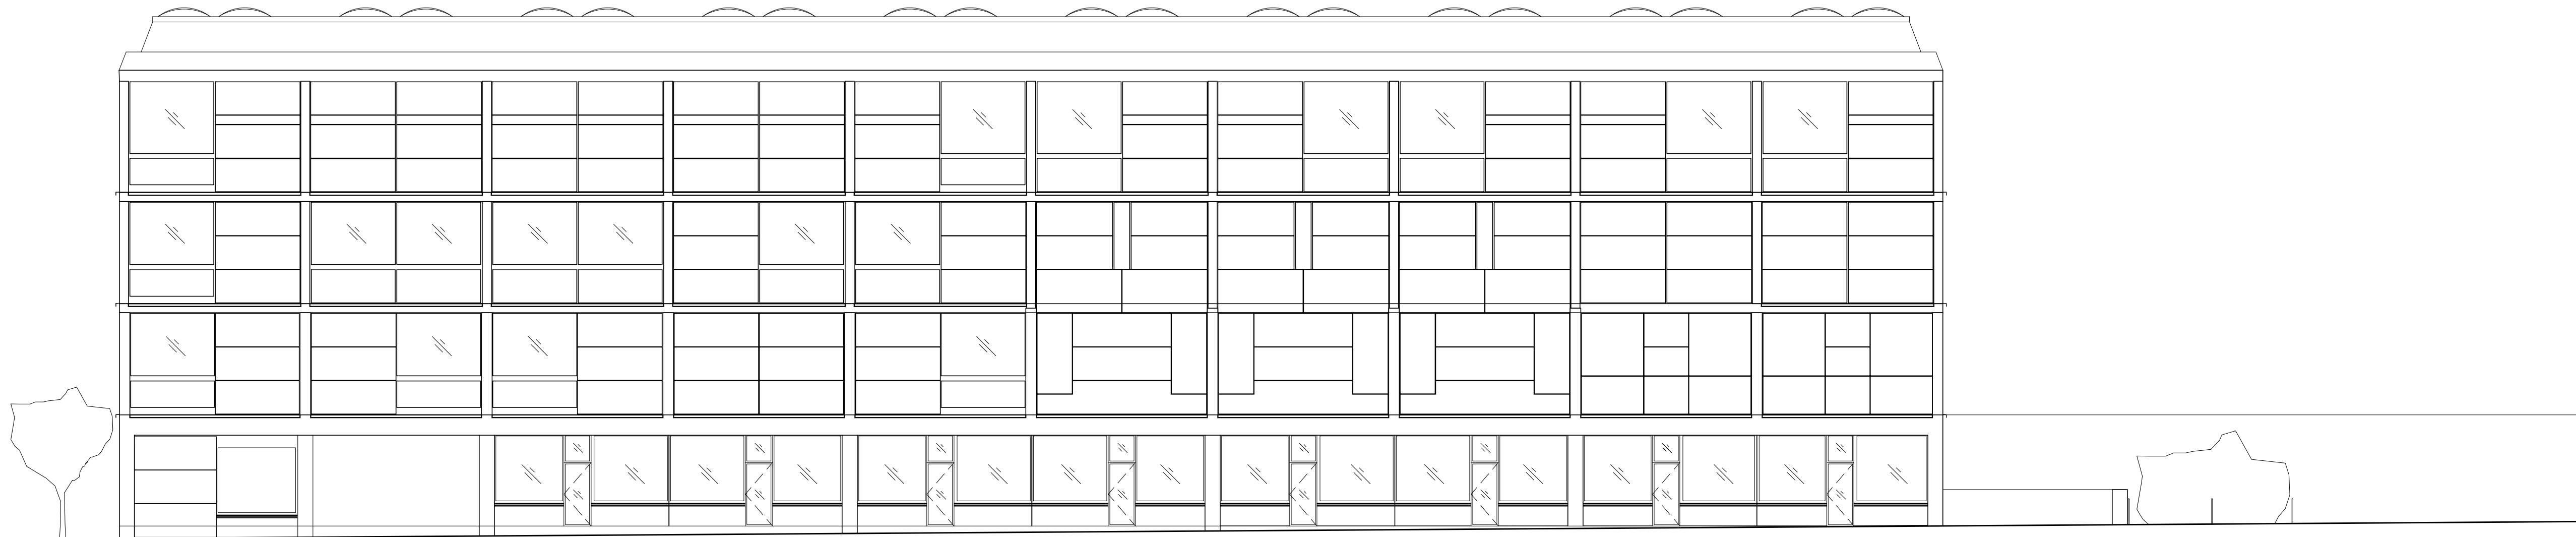

1 LONG ELEVATION WITH SITE CONTEXT
A201 SCALE: 3/32" = 1'-0"

DWG TITLE
LONG ELEVATION
WITH SITE CONT.

DATE: 2014 12 10
PROJECT NO: 2014_A1
DRAWING BY: MARCO DWYER
CHK BY: JAM
DWG NO:

A-501.00

CADD FILE NO. PAGE