
## **CAMBRIDGE LIBRARY** CB2 1TQ CAMBRIDGE, UK

Student Name: LICHTNECKER,IVON Brooklyn Office: Department of Architectural Technology 186 Jay Street, Brooklyn New York

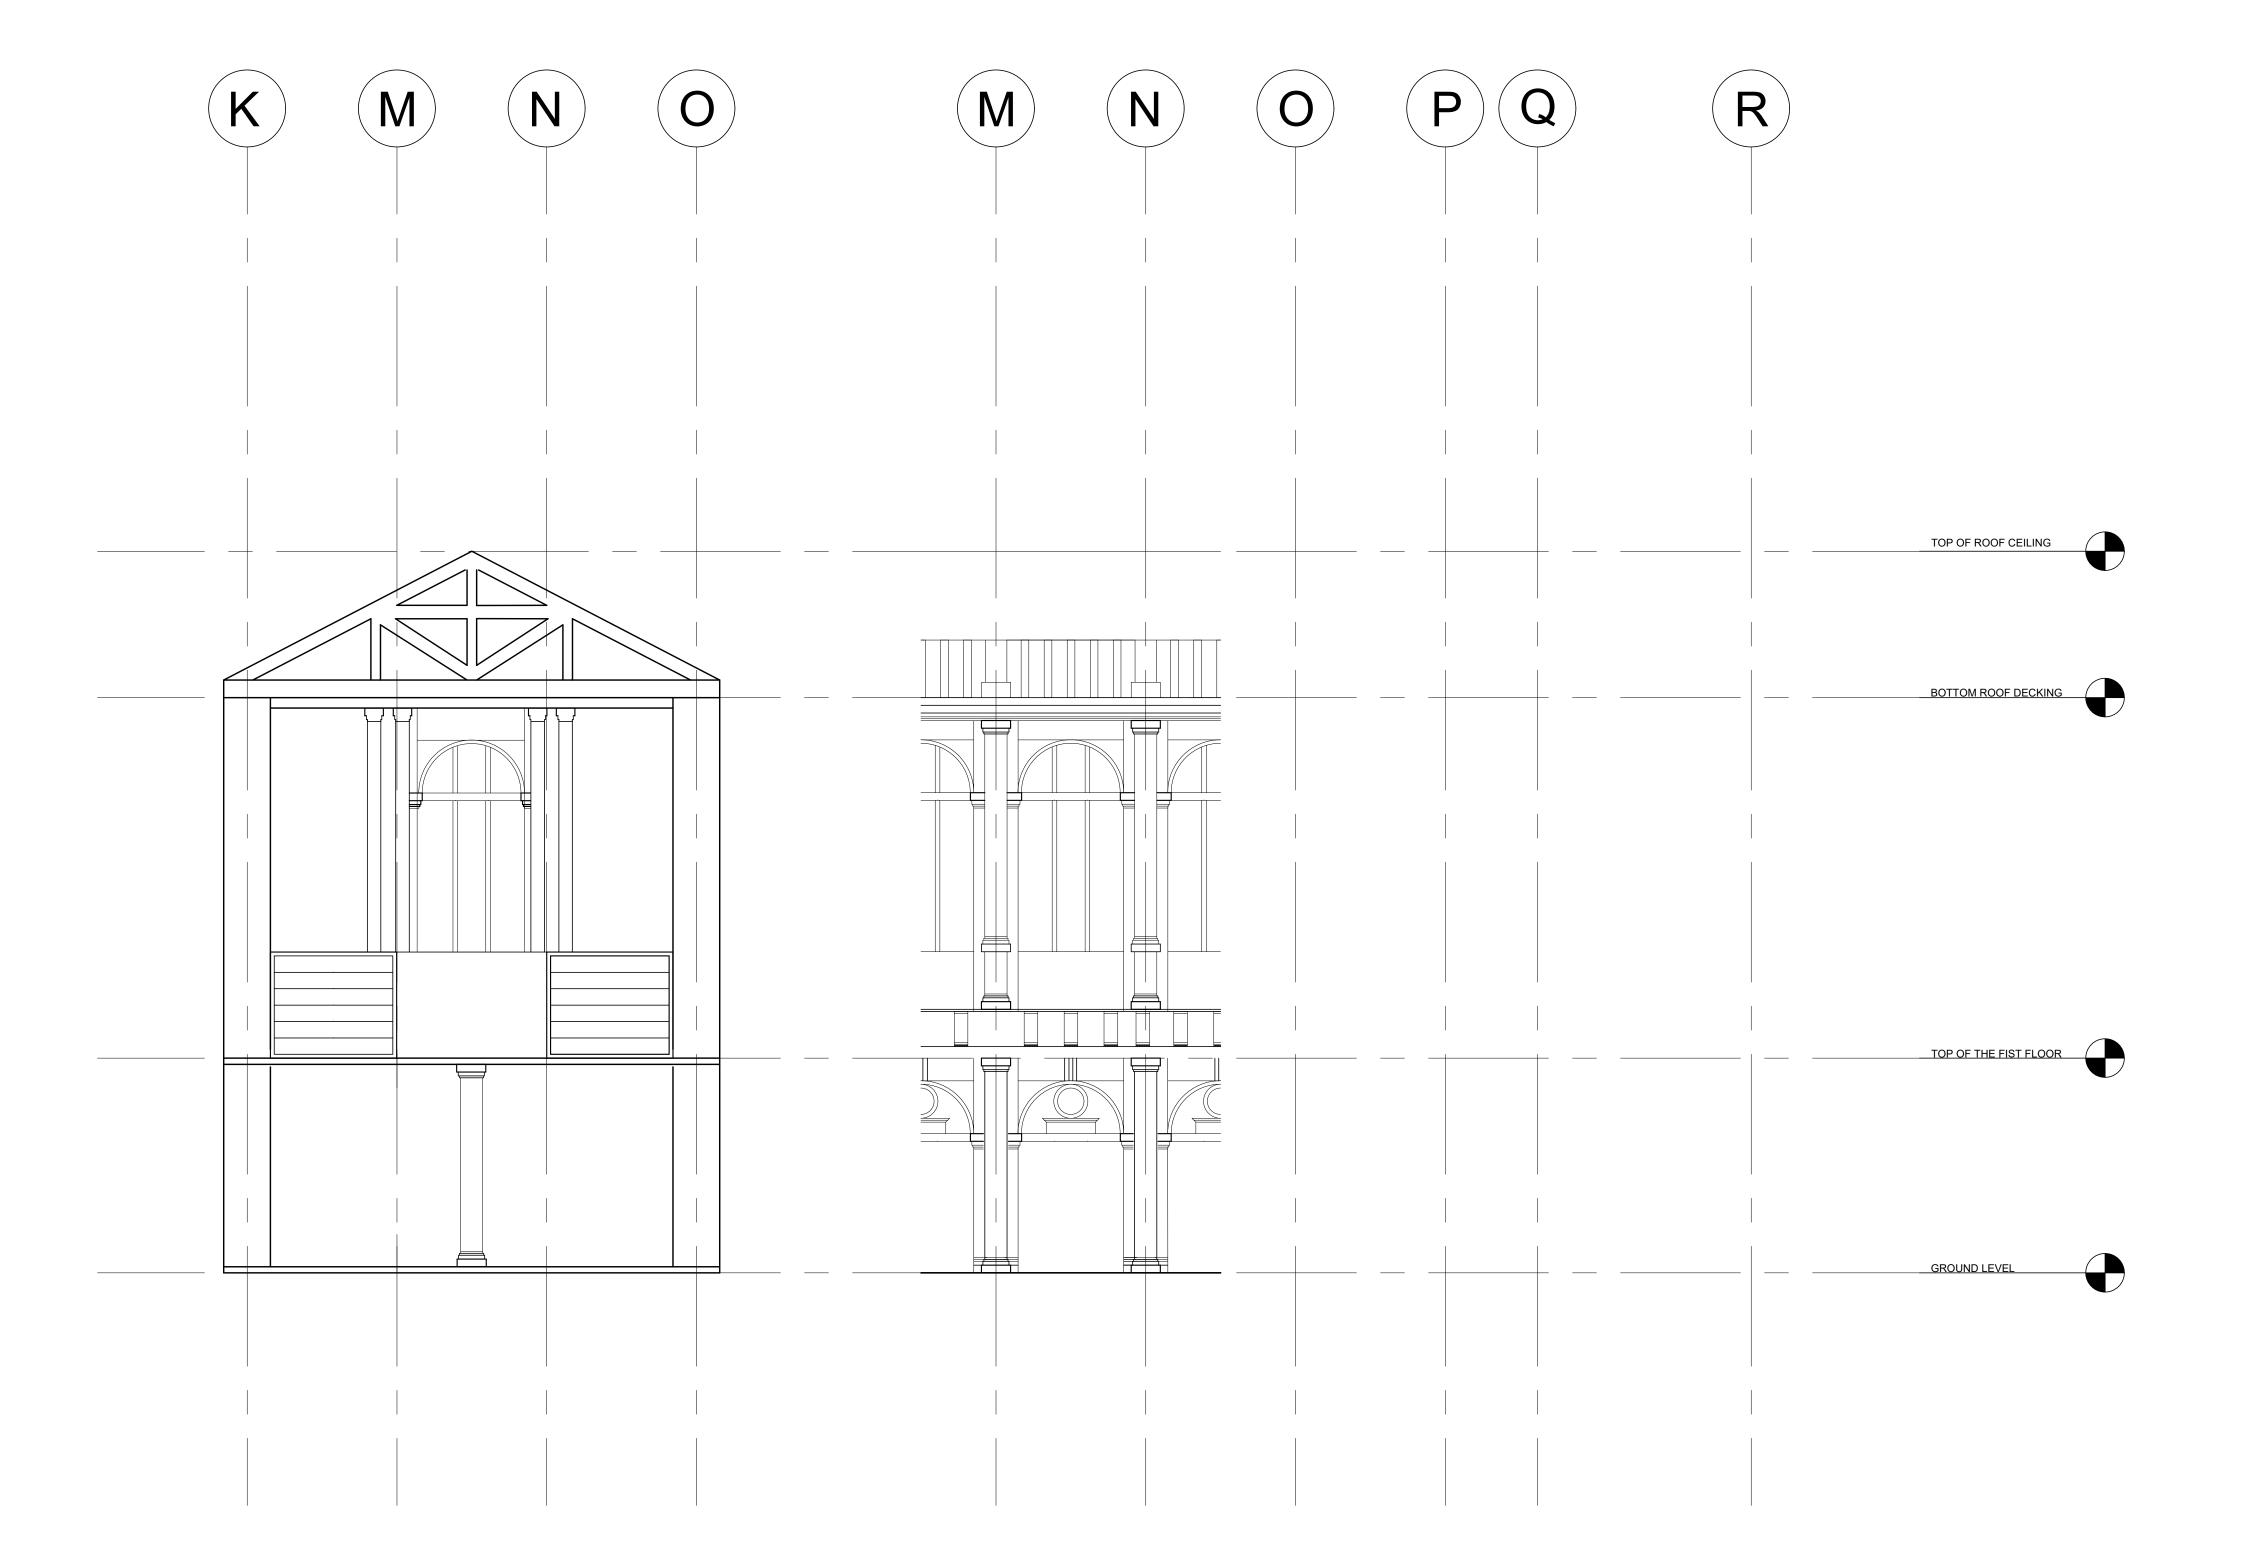

TYPICAL BAY + VERTICAL SECTION

1:2.5 RATIO

DATE OF FIRST ISSUE: MONTH DD, YYYY

CAMBRIDGE LIBRARY

DWG TITLE

VERTICAL SECTION +TYPICAL BAY

SEAL & SIGNATURE DATE: YYYY\_NN YYYY\_NN XXX

CADD FILE NO. PAGE

XXA-104.00\_XXXX 4OF 8

