


BIBLIOTHÈQUE
SAINTE-GENEVIÈVE, PARIS
FRANCE

Student Name:
BALUBAR, KRISTINE
Brooklyn Office:
Department of Architectural Technology
186 Jay Street, Brooklyn New York

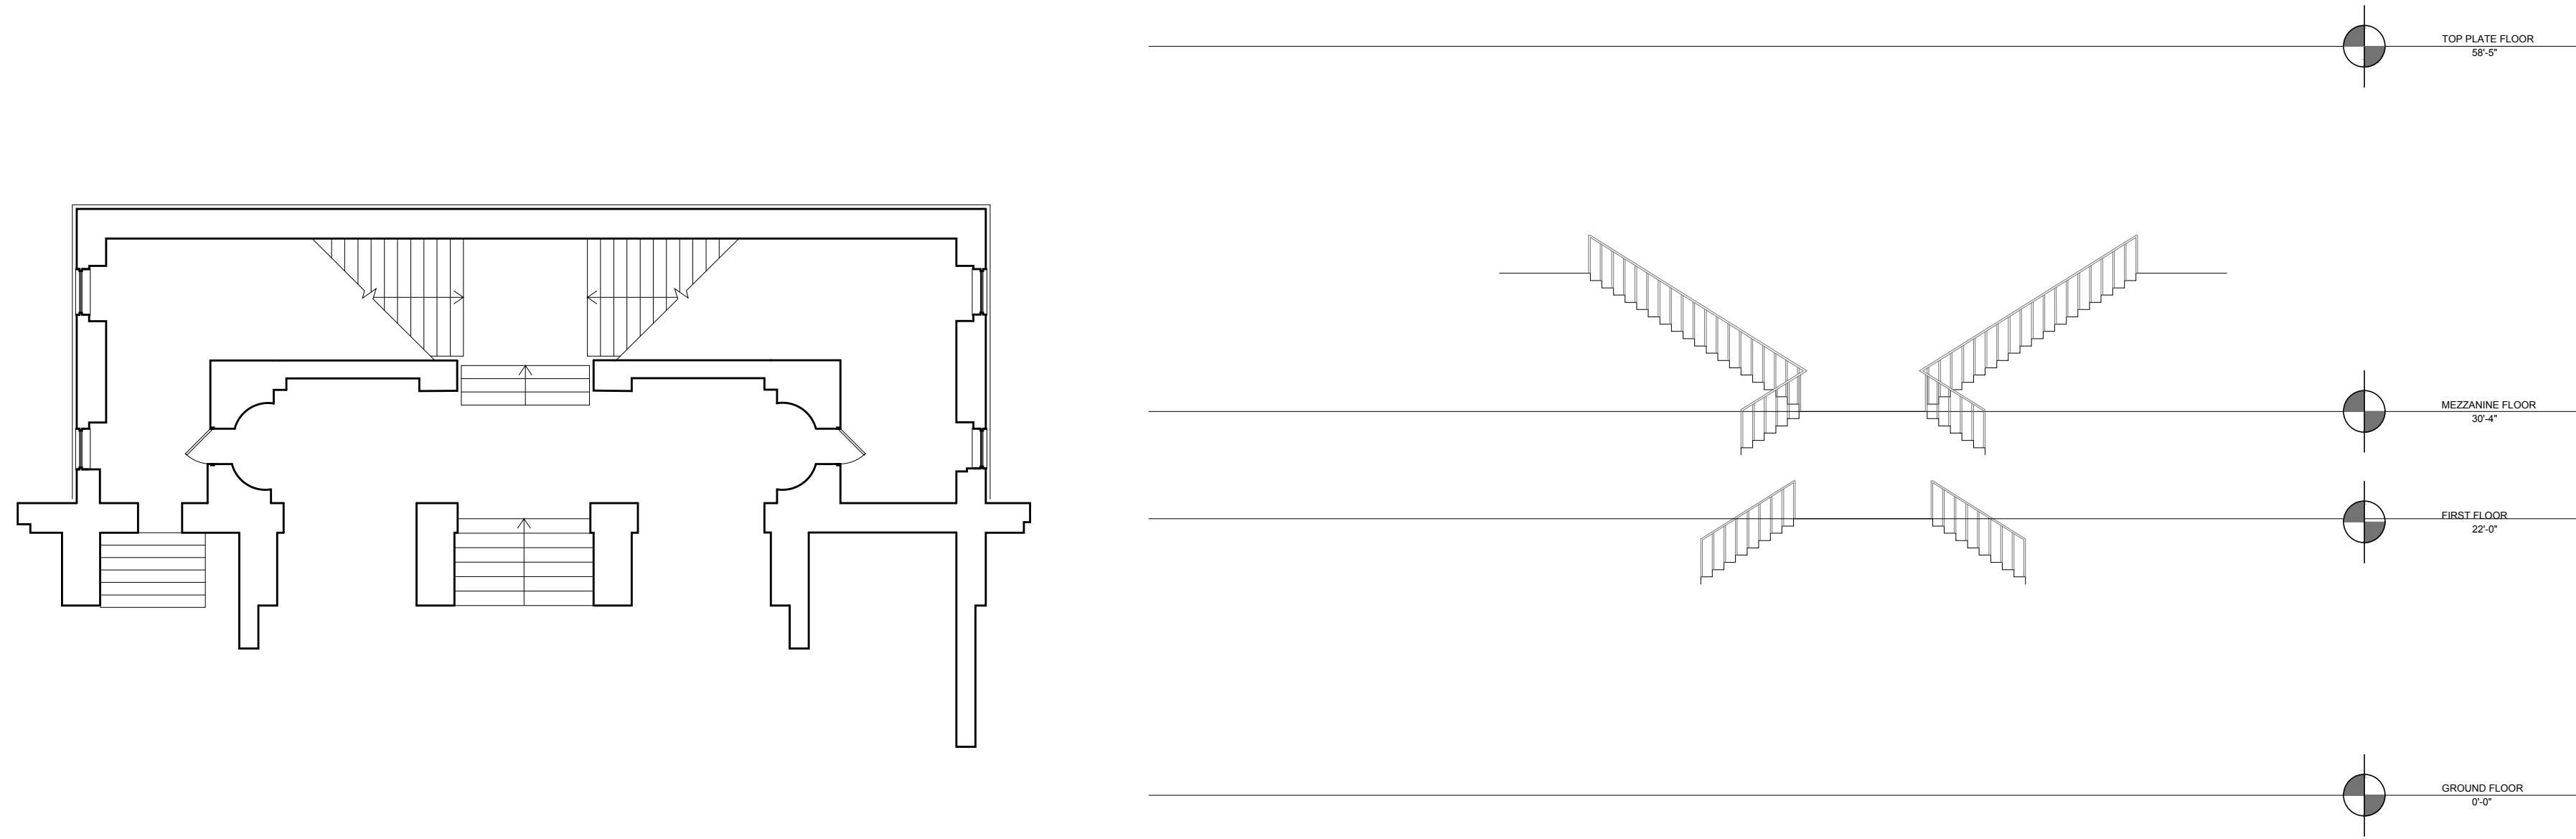

A-100 STAIRS
SCALE 3/32-1'-0"

| DATE OF FIRST ISSUE: | |
|----------------------|--|
| | |
| | |
PROJECT

BIBLIOTHÈQUE
SAINTE-GENEVIÈVE

DWG TITLE

STAIRS

SEAL & SIGNATURE

DATE: 2017 05 24

PROJECT NO: YYYY_NN

DRAWING BY: BALUBAR, KRISTINE

CHK BY: JAM / TMA

DWG NO: A-100.00

CADD FILE NO: PAGE