


THE BIBLIOTECHE  
SAINTE-GENEVIÈVE  
75005 PARIS FRANCE

JAMAL SENNON  
DEPARTMENT OF  
ARCHITECTURAL  
TECHNOLOGY 186 JAY  
STREET, BROOKLYN NEW  
YORK

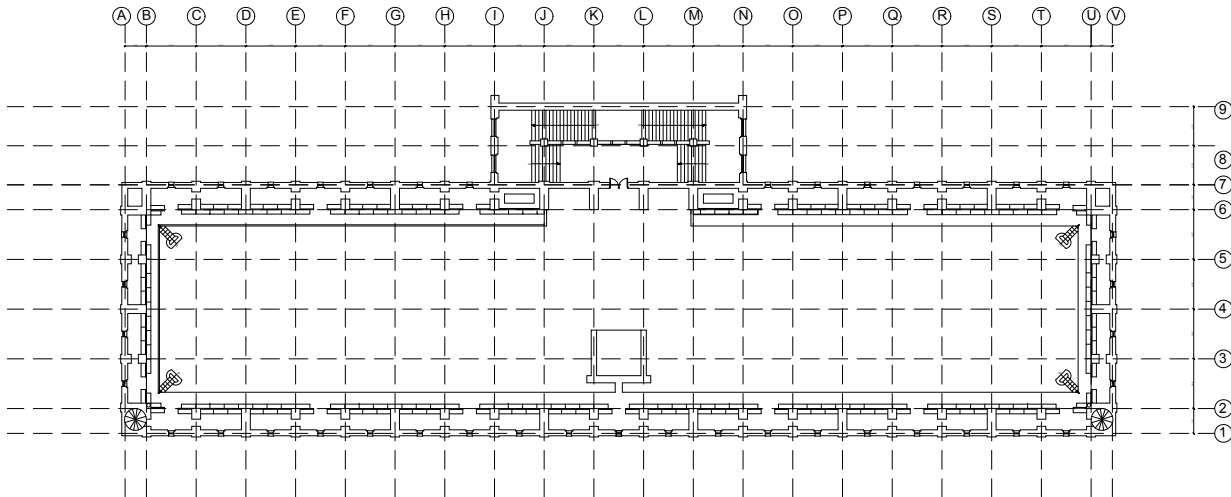

MEZZANINE PLAN  
SCALE: 1:50



NO.	REVISION

PROJECT	
PARIS LIBRARY	
DWG TITLE	
MEZZANINE PLAN	
REVISIONS	
NO.	DATE

A-102