


THE BIBLIOTECHE
SAINTE-GENEVIÈVE
75005 PARIS FRANCE

JAMAL SENNON
DEPARTMENT OF
ARCHITECTURAL
TECHNOLOGY 186 JAY
STREET, BROOKLYN NEW
YORK

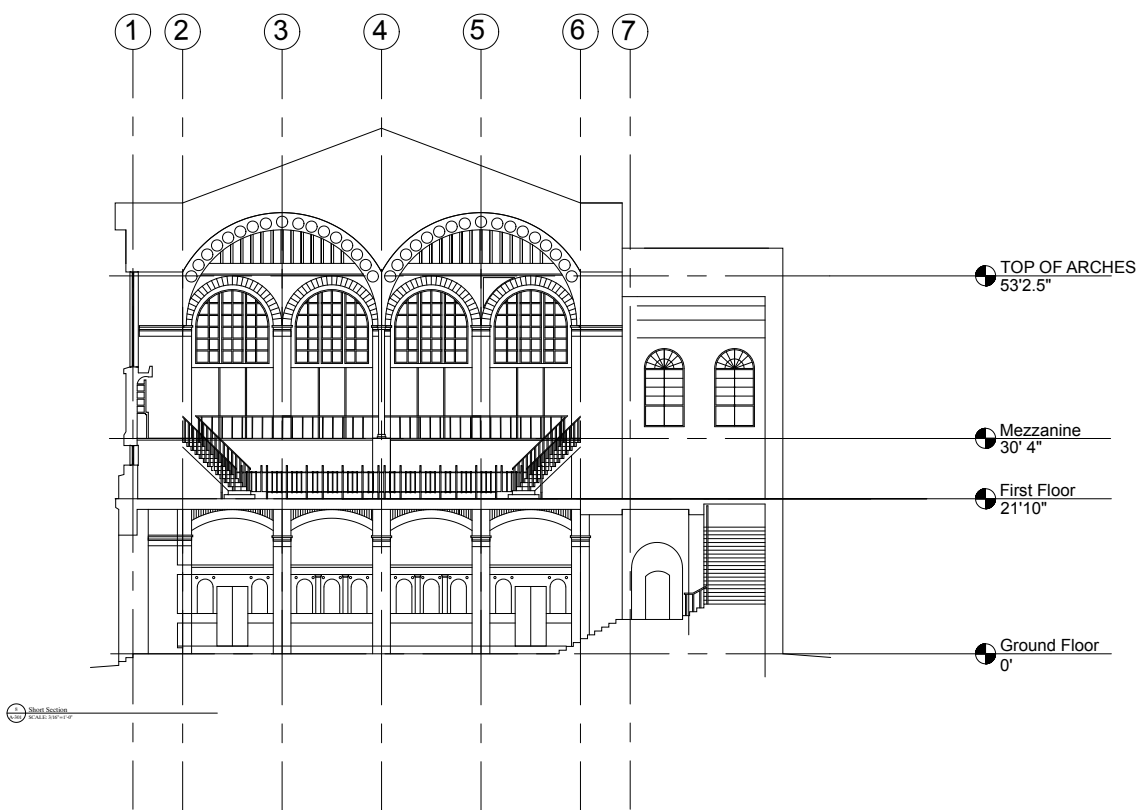

NO.	REVISION

PROJECT	
PARIS LIBRARY	
DWG TITLE	
SHORT SECTION	
SEAL & SIGNATURE	
DATE	2/16/04
PROJECT NO.	PARIS-01
DESIGNED BY	JAMAL SENNON
DRAWN BY	
CHECKED BY	
SCALE	1/4" = 1'-0"
A-101	

