


C



Lighting Legend

-  2x2 grid ceiling, 8'
-  2x4 grid ceiling, 9'
-  GWD ceiling, 8'
-  Recessed Lighting
-  Track Lighting

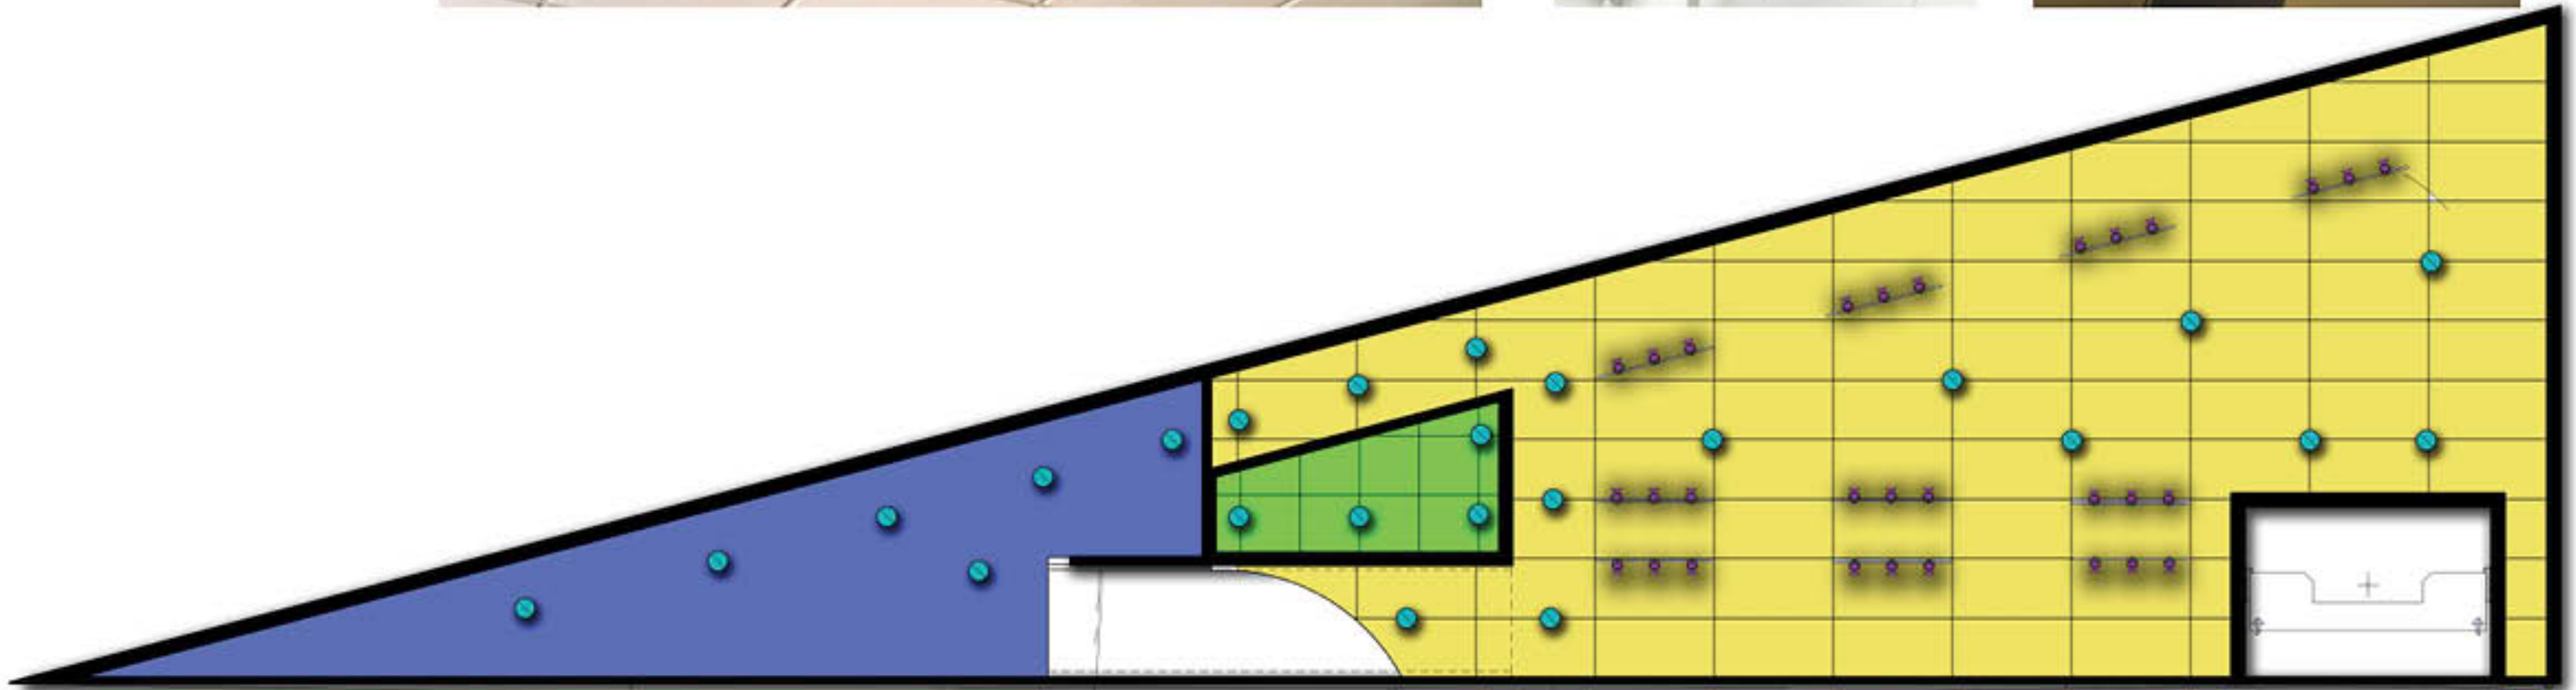

REFLECTING CEILING PLAN - SCALE: 3/16" = 1'-0"