


1



Lighting Legend

- Wall Lighting, LED
- GWD ceiling, 8'
- GWD ceiling, 9'
- Recessed Lighting
- Fan Lighting

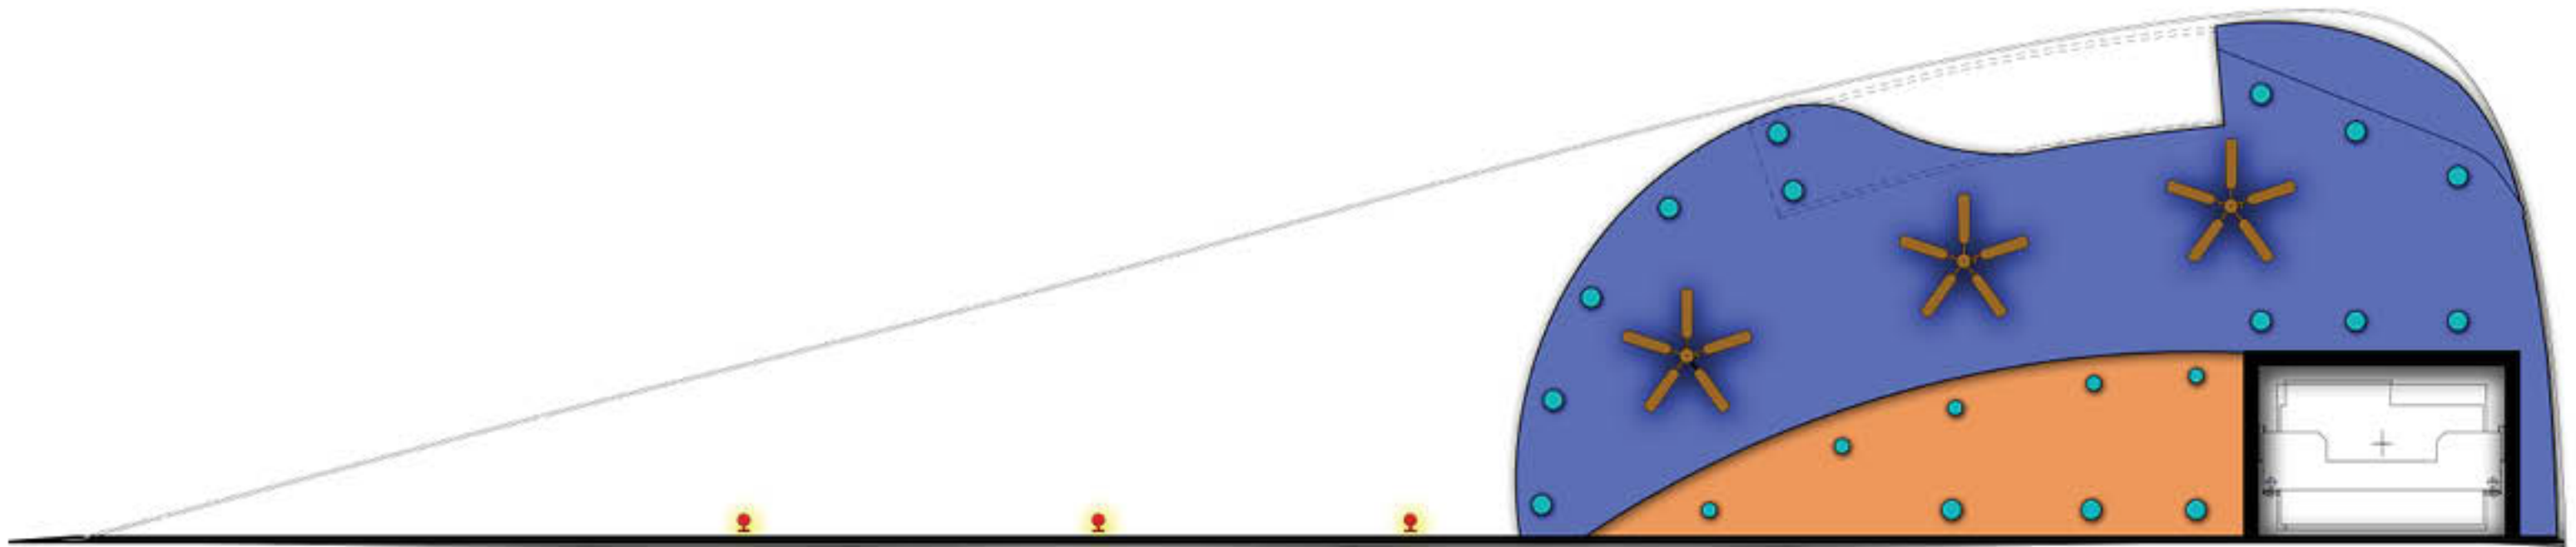

REFLECTING CEILING PLAN - SCALE: 3/16" = 1'-0"