


# 2



Lighting Legend

- Wall Lighting, LED
- Track Lighting
- Copper

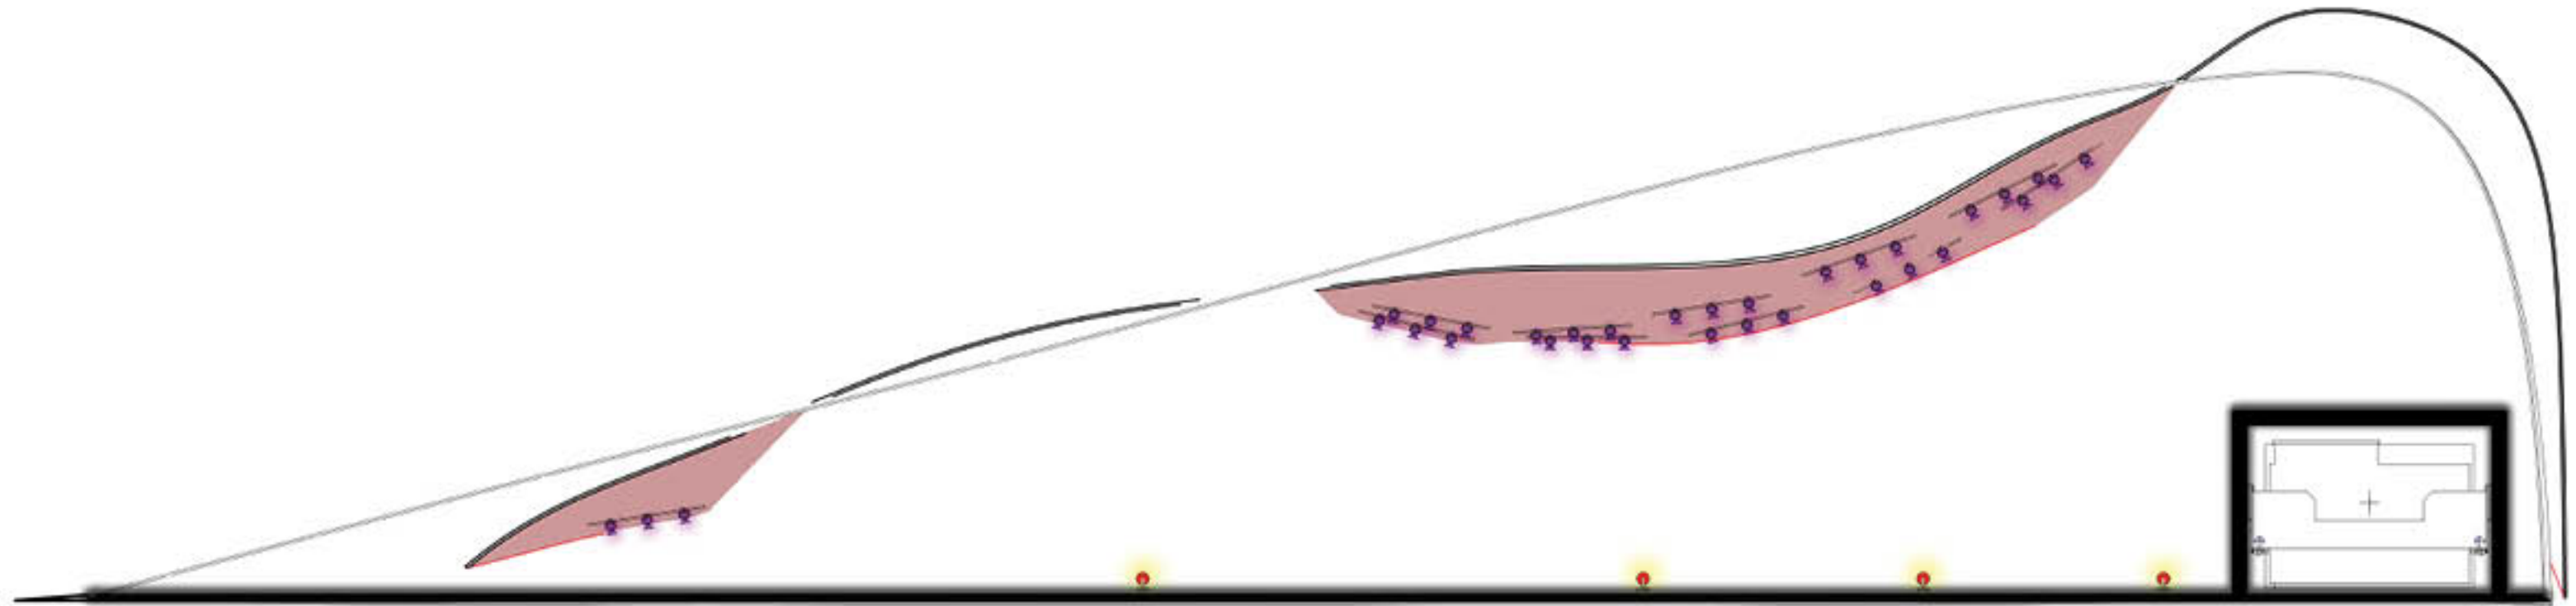

REFLECTING CEILING PLAN - SCALE: 3/16" = 1'-0"