




SOUTH ELEVATION

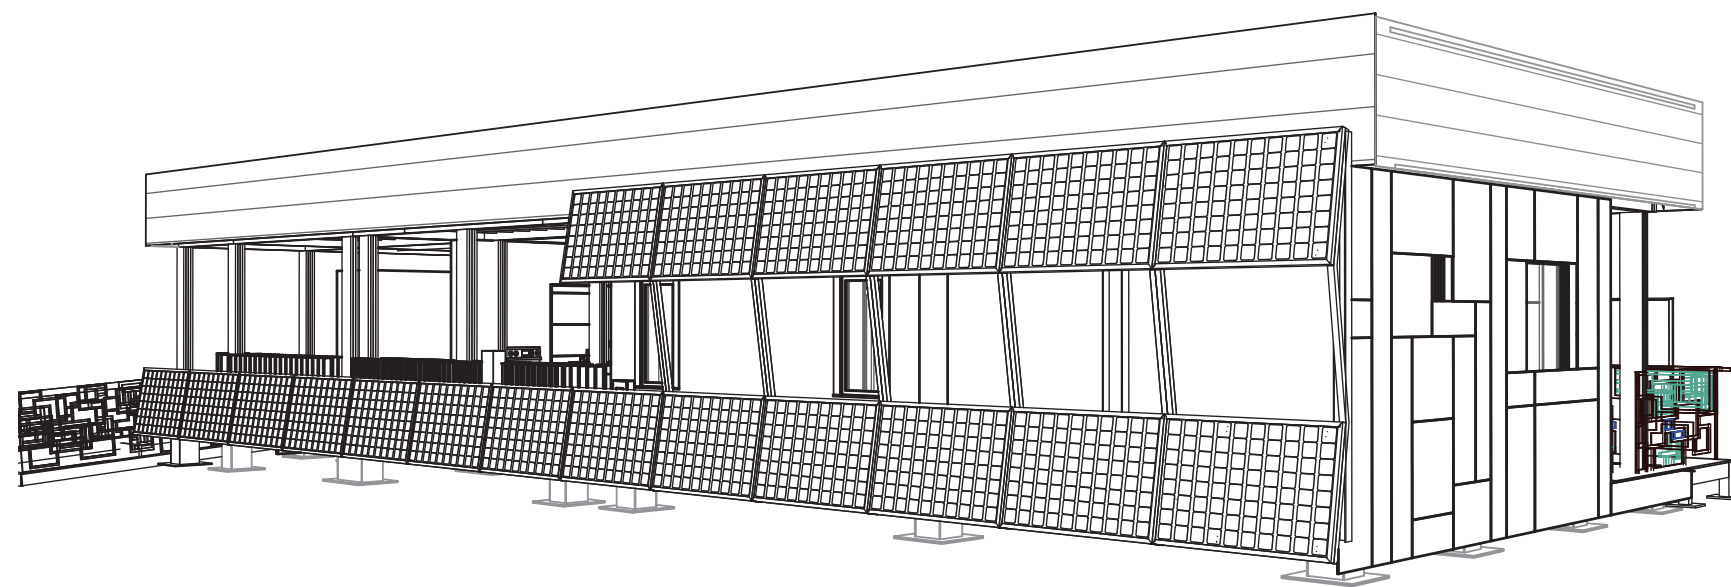


3D VIEW AT SOUTH WALL

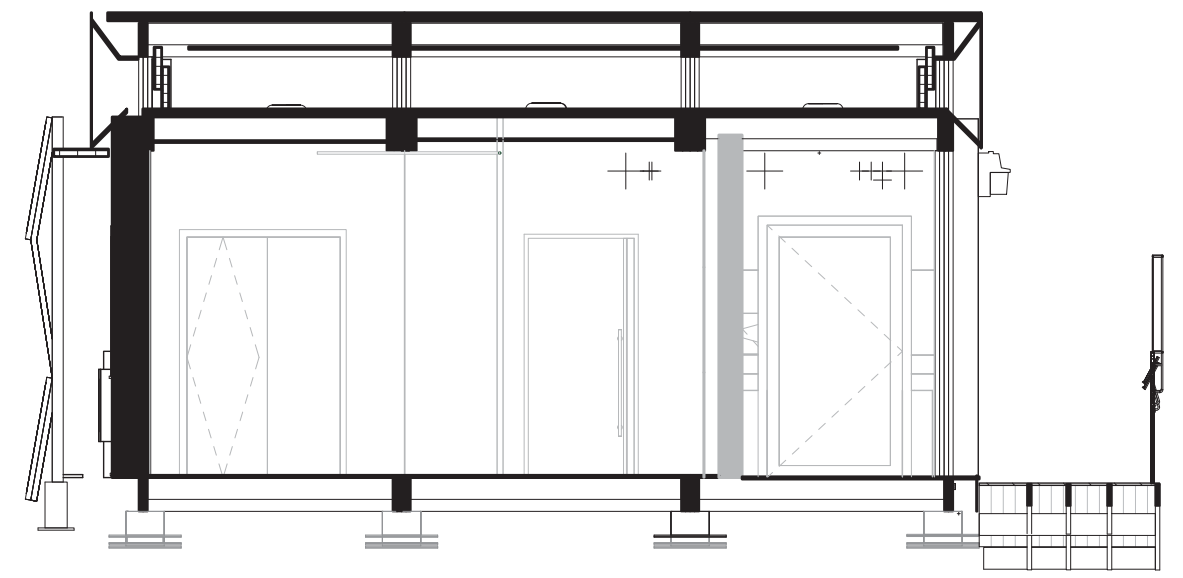


BUILDING SECTION

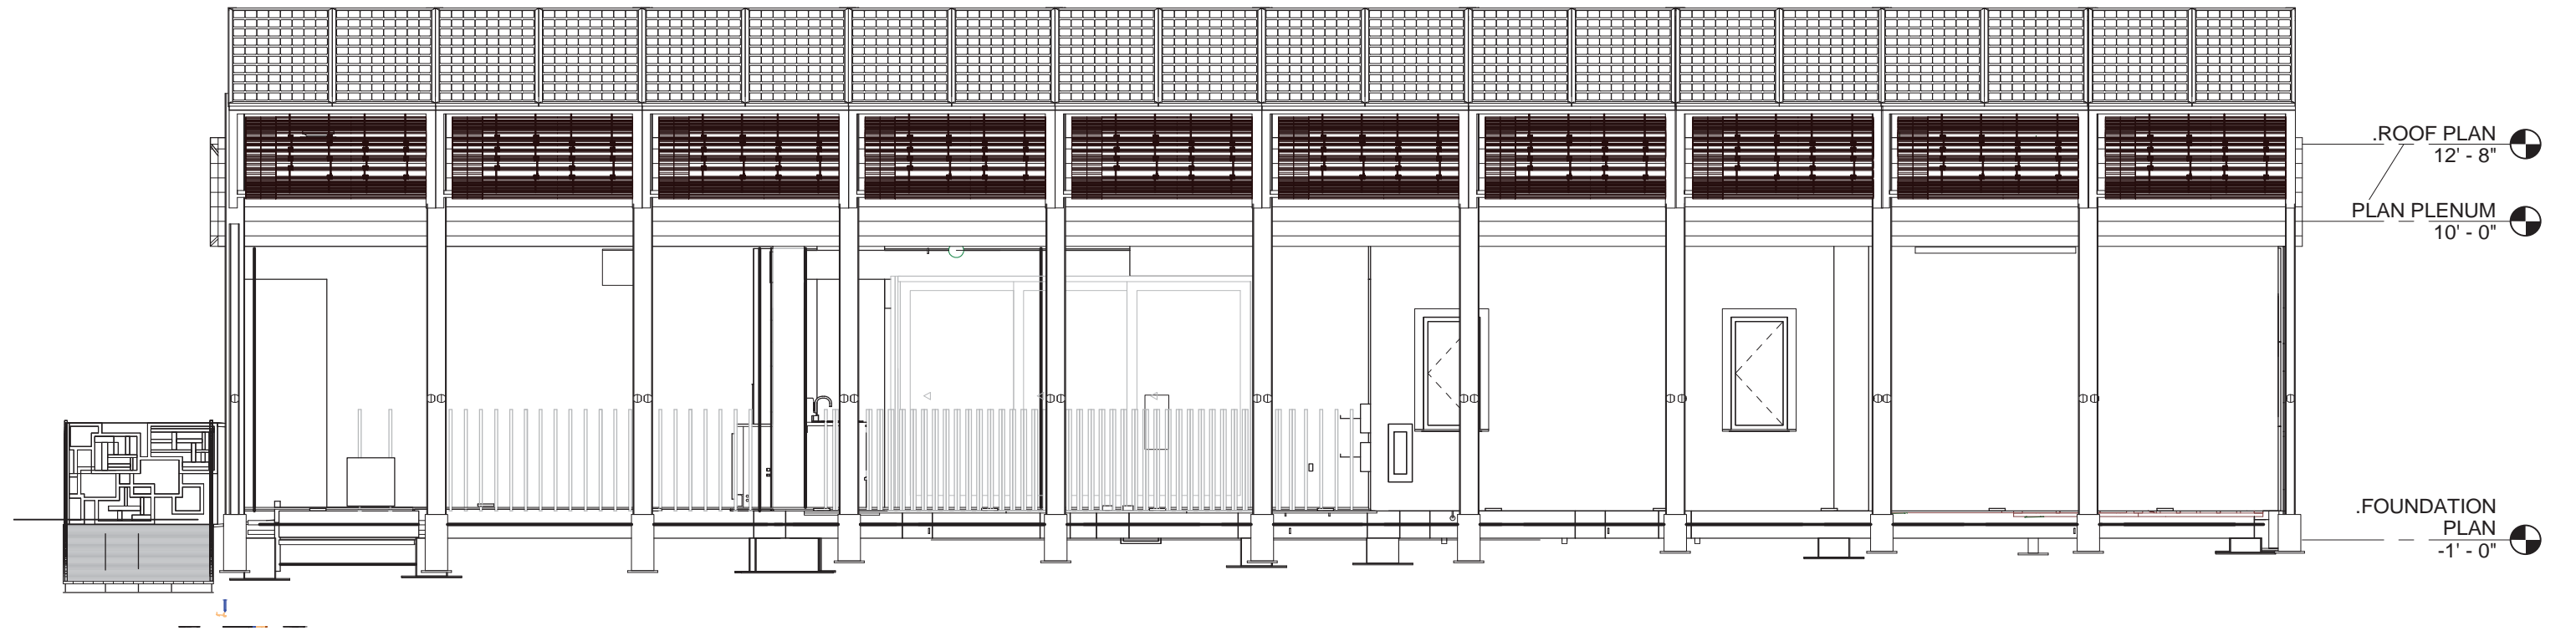


SOUTH ELEVATION

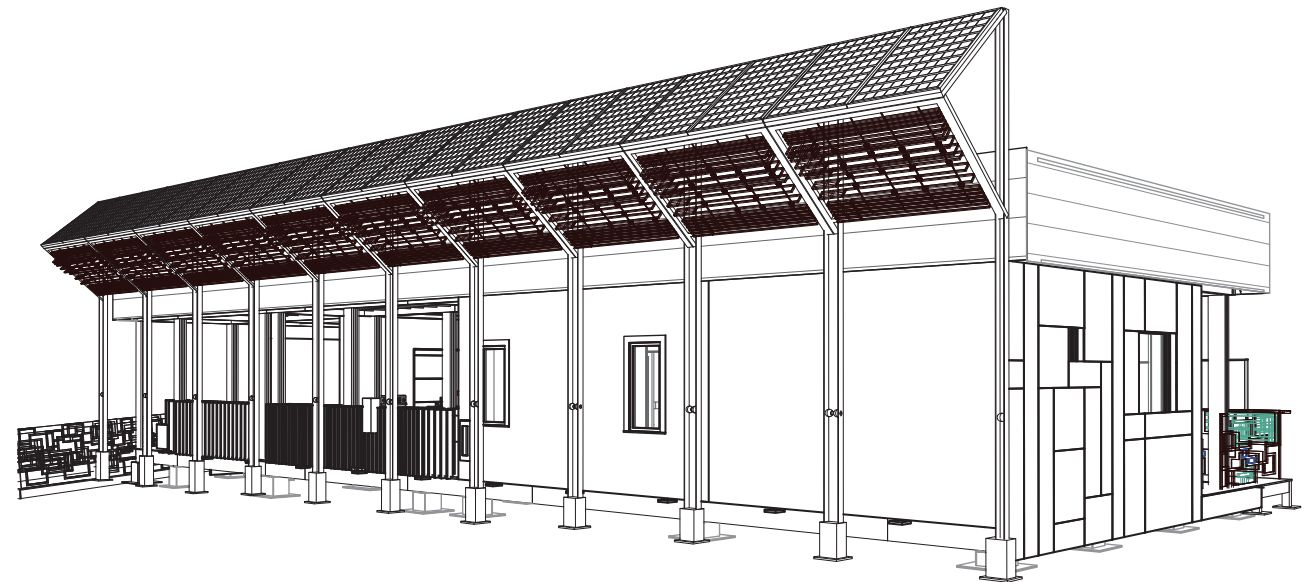


3D VIEW AT SOUTH WALL

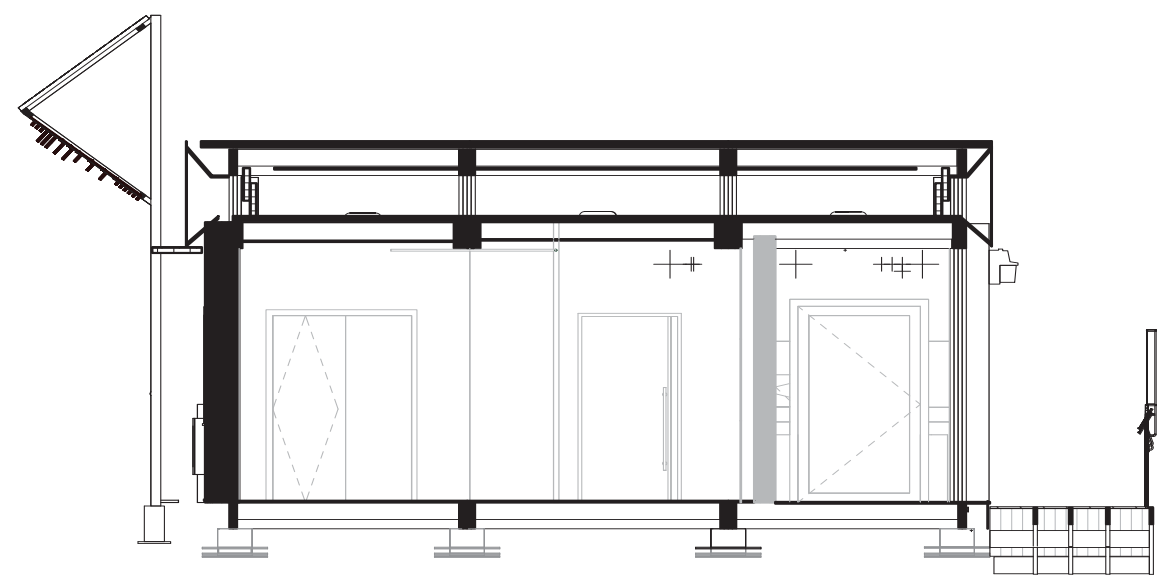


BUILDING SECTION

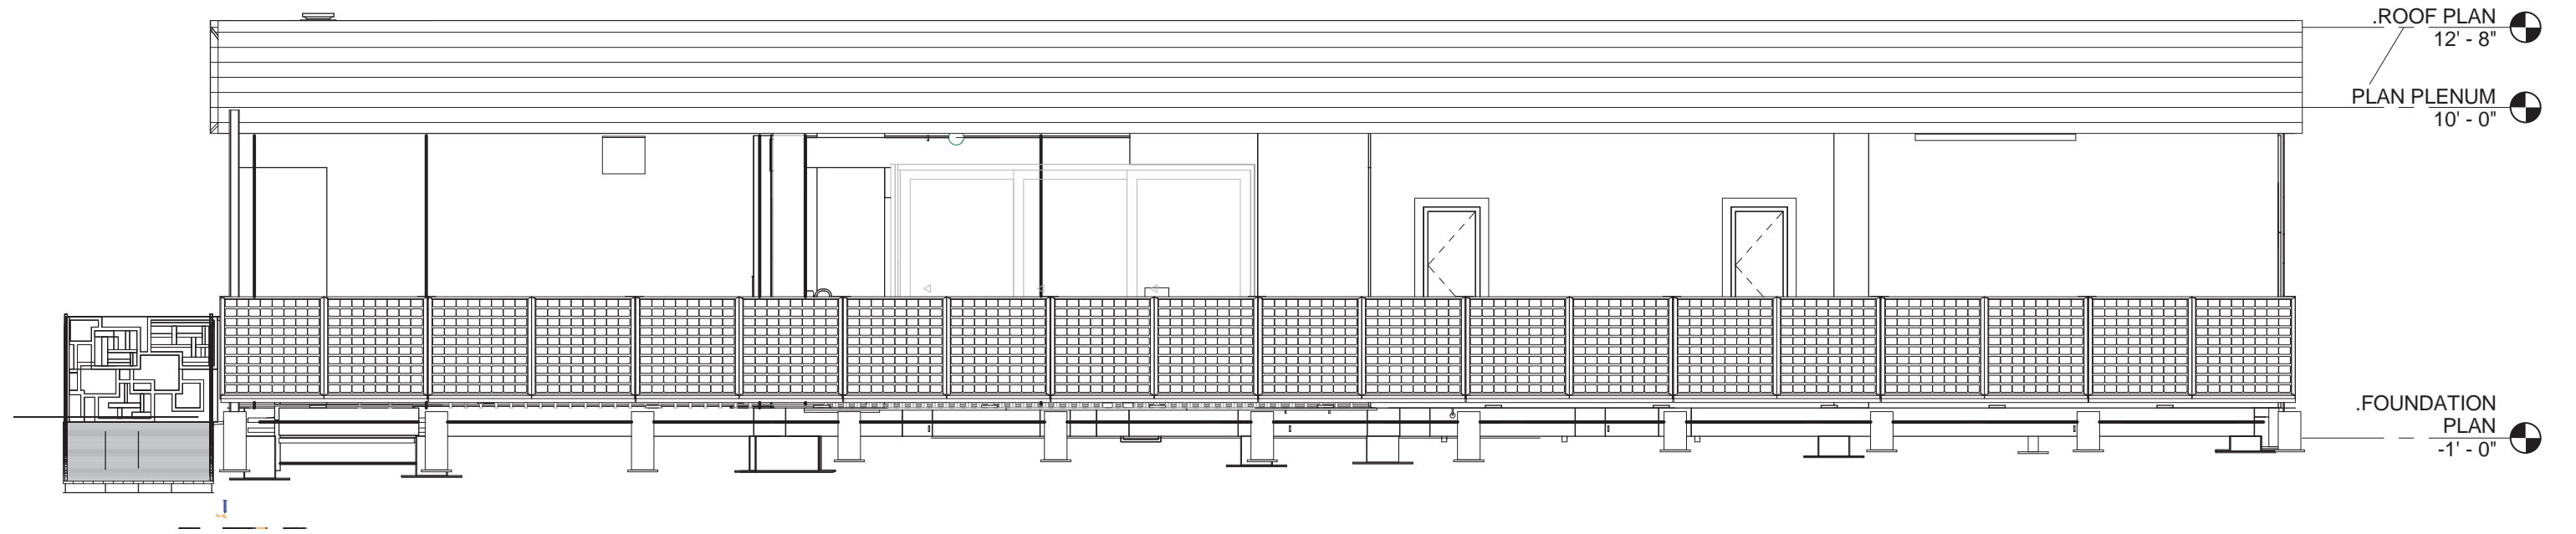

SOUTH ELEVATION

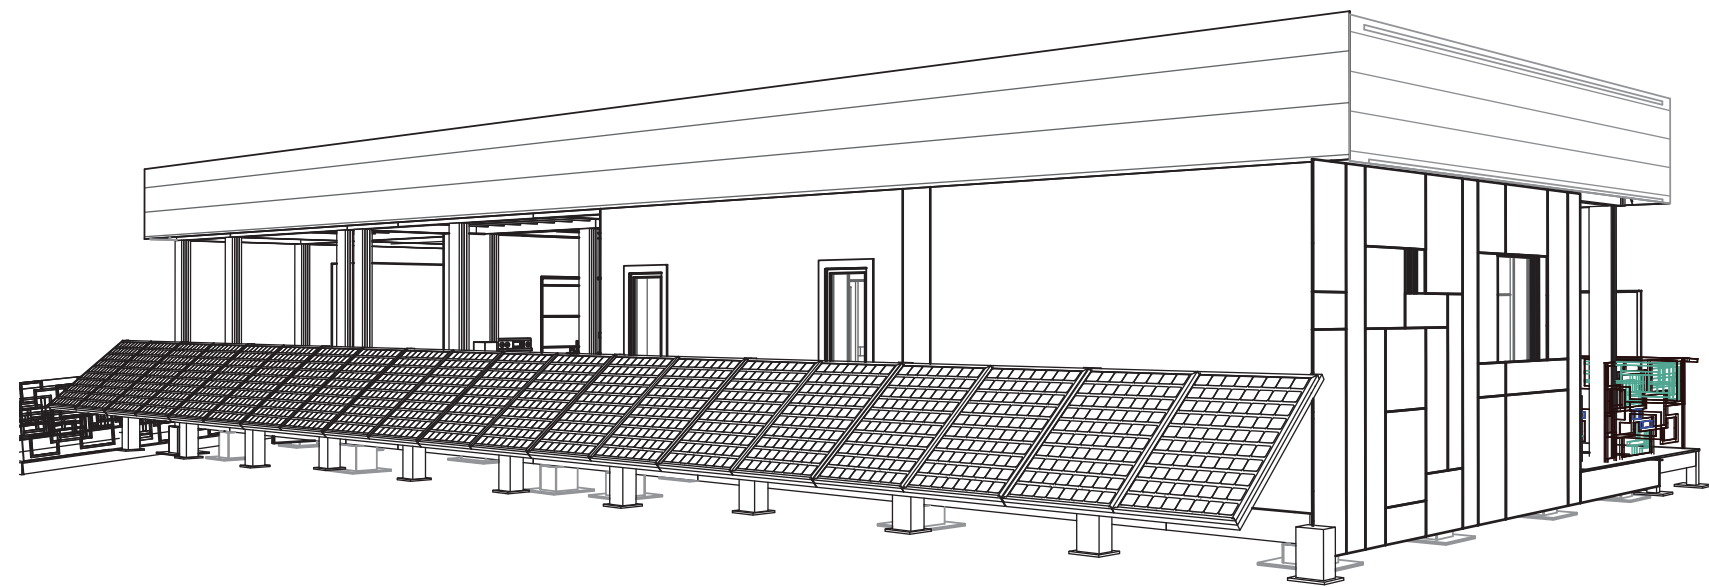

3D VIEW AT SOUTH WALL

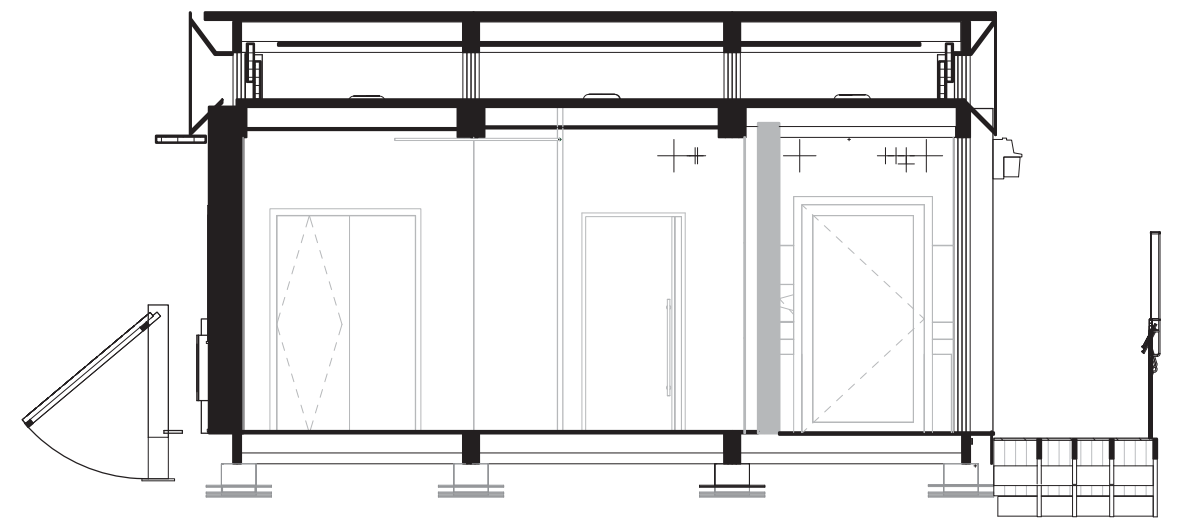

BUILDING SECTION