

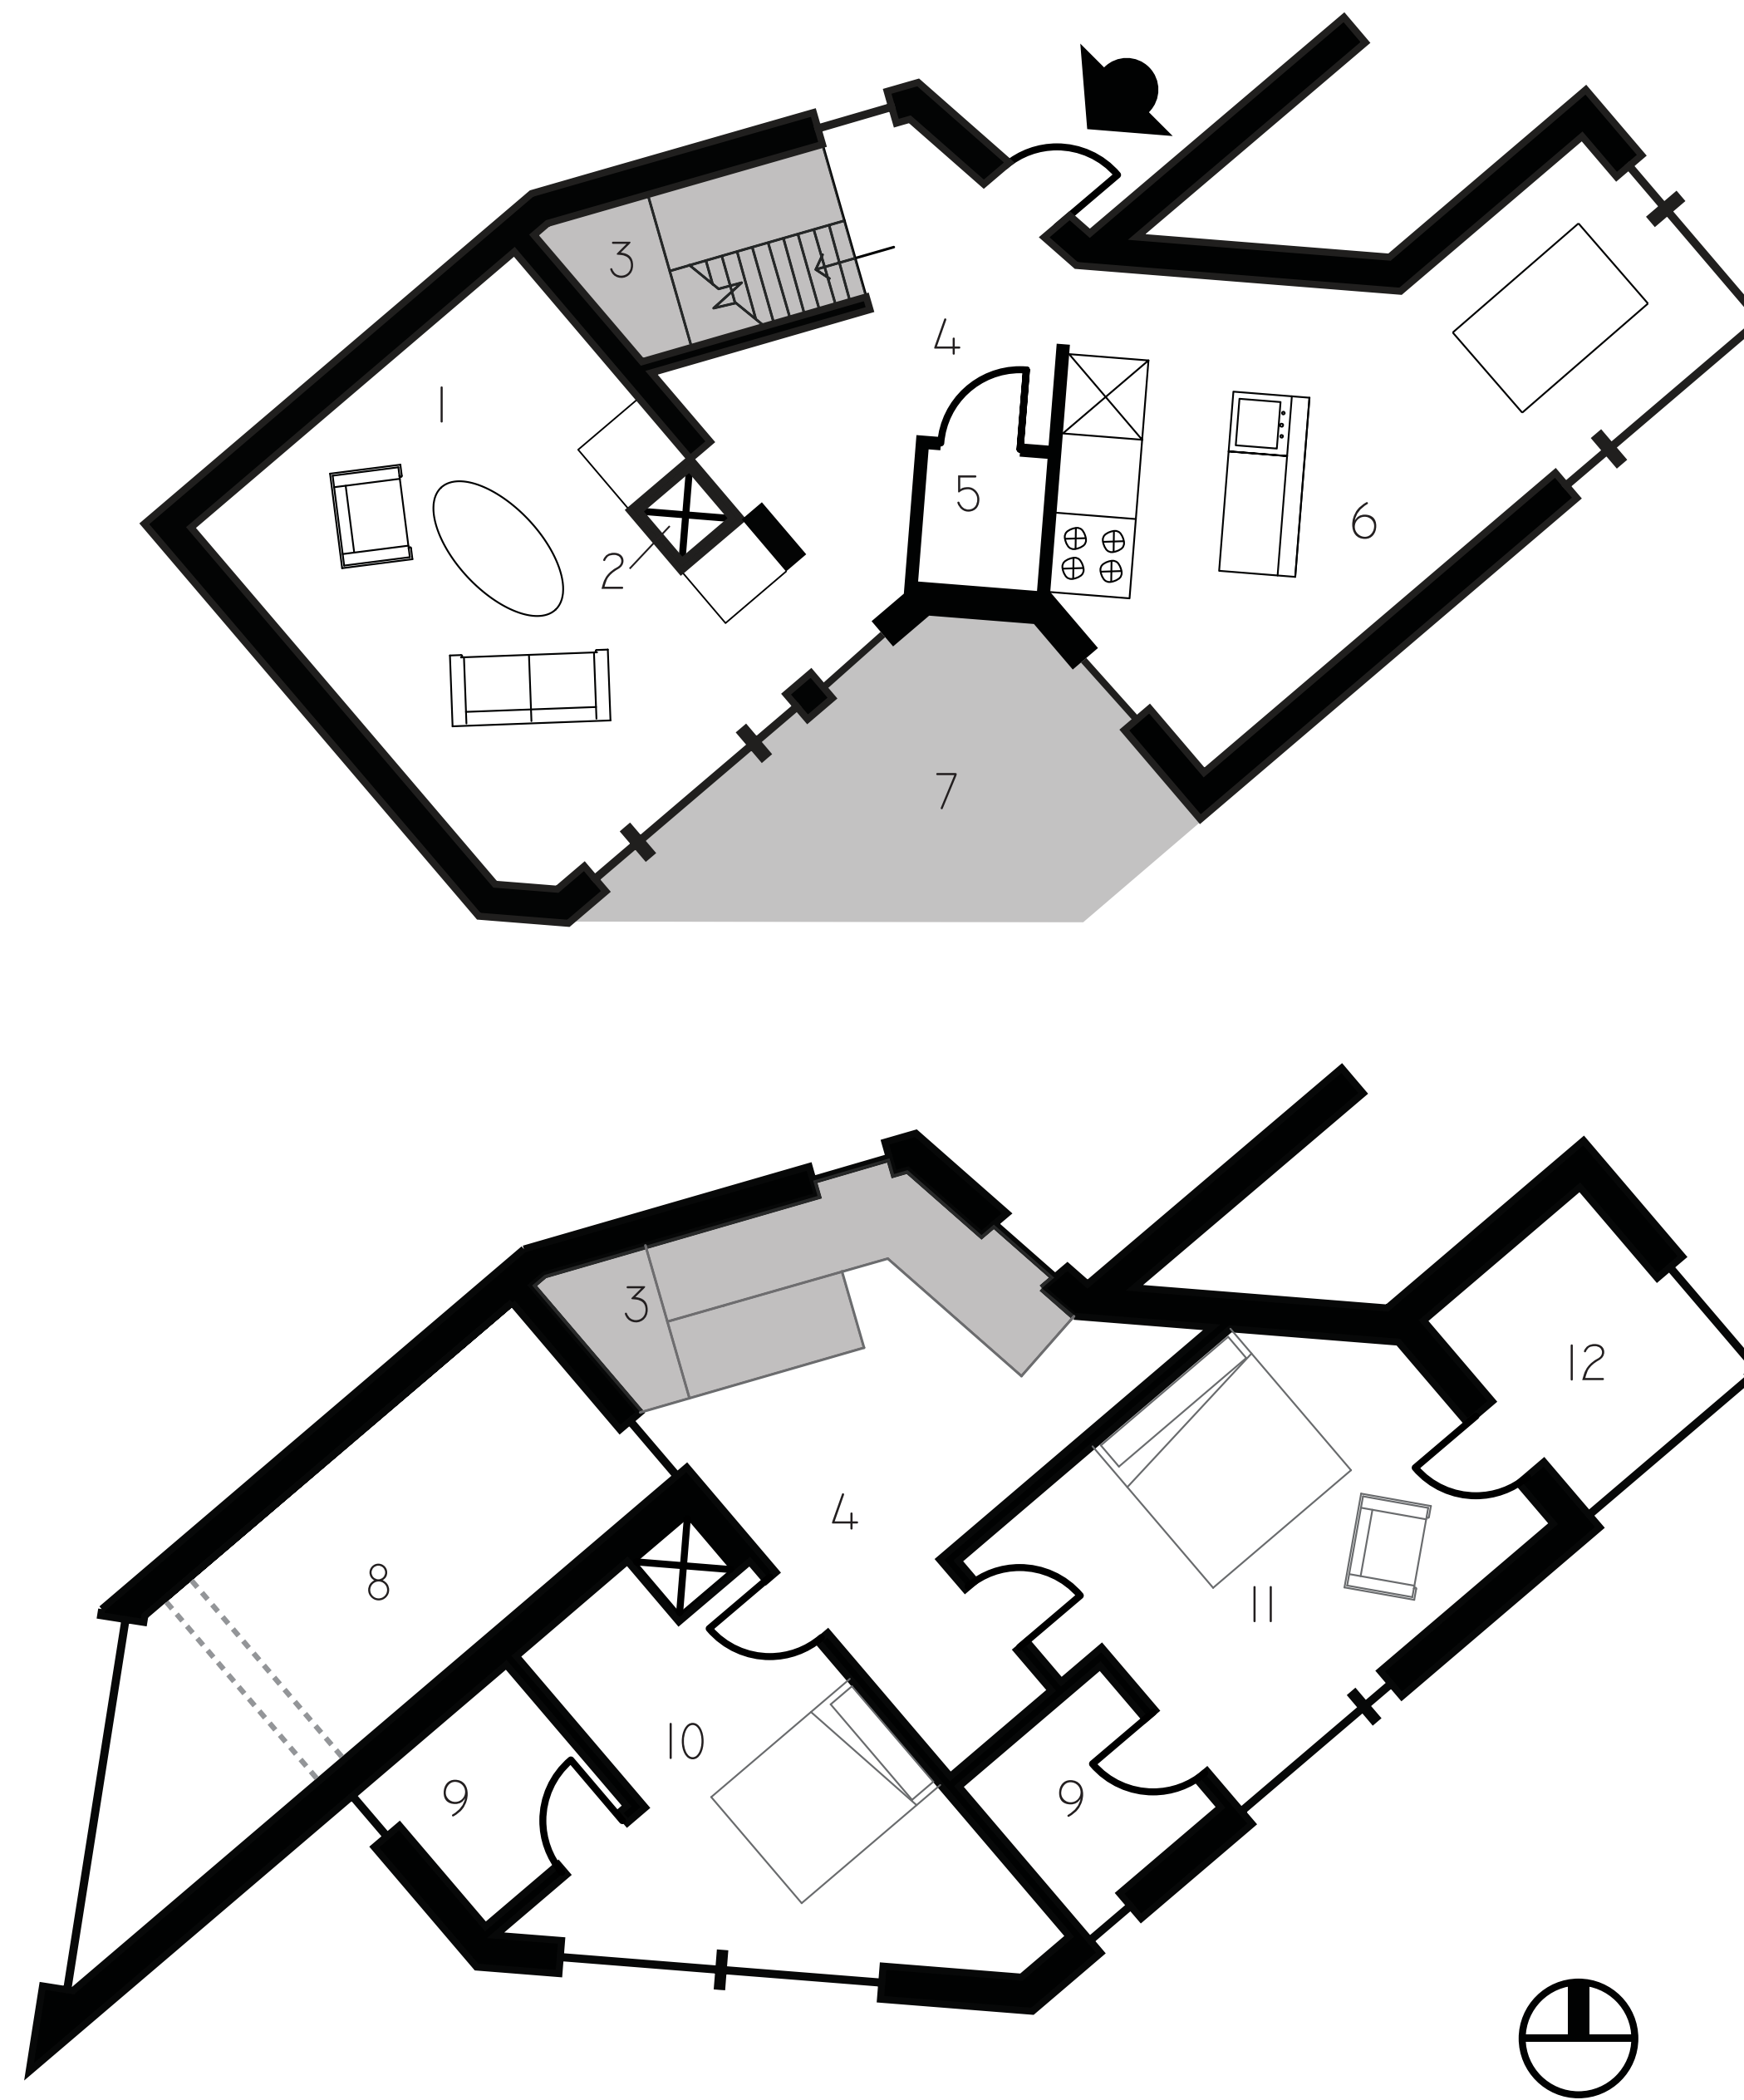
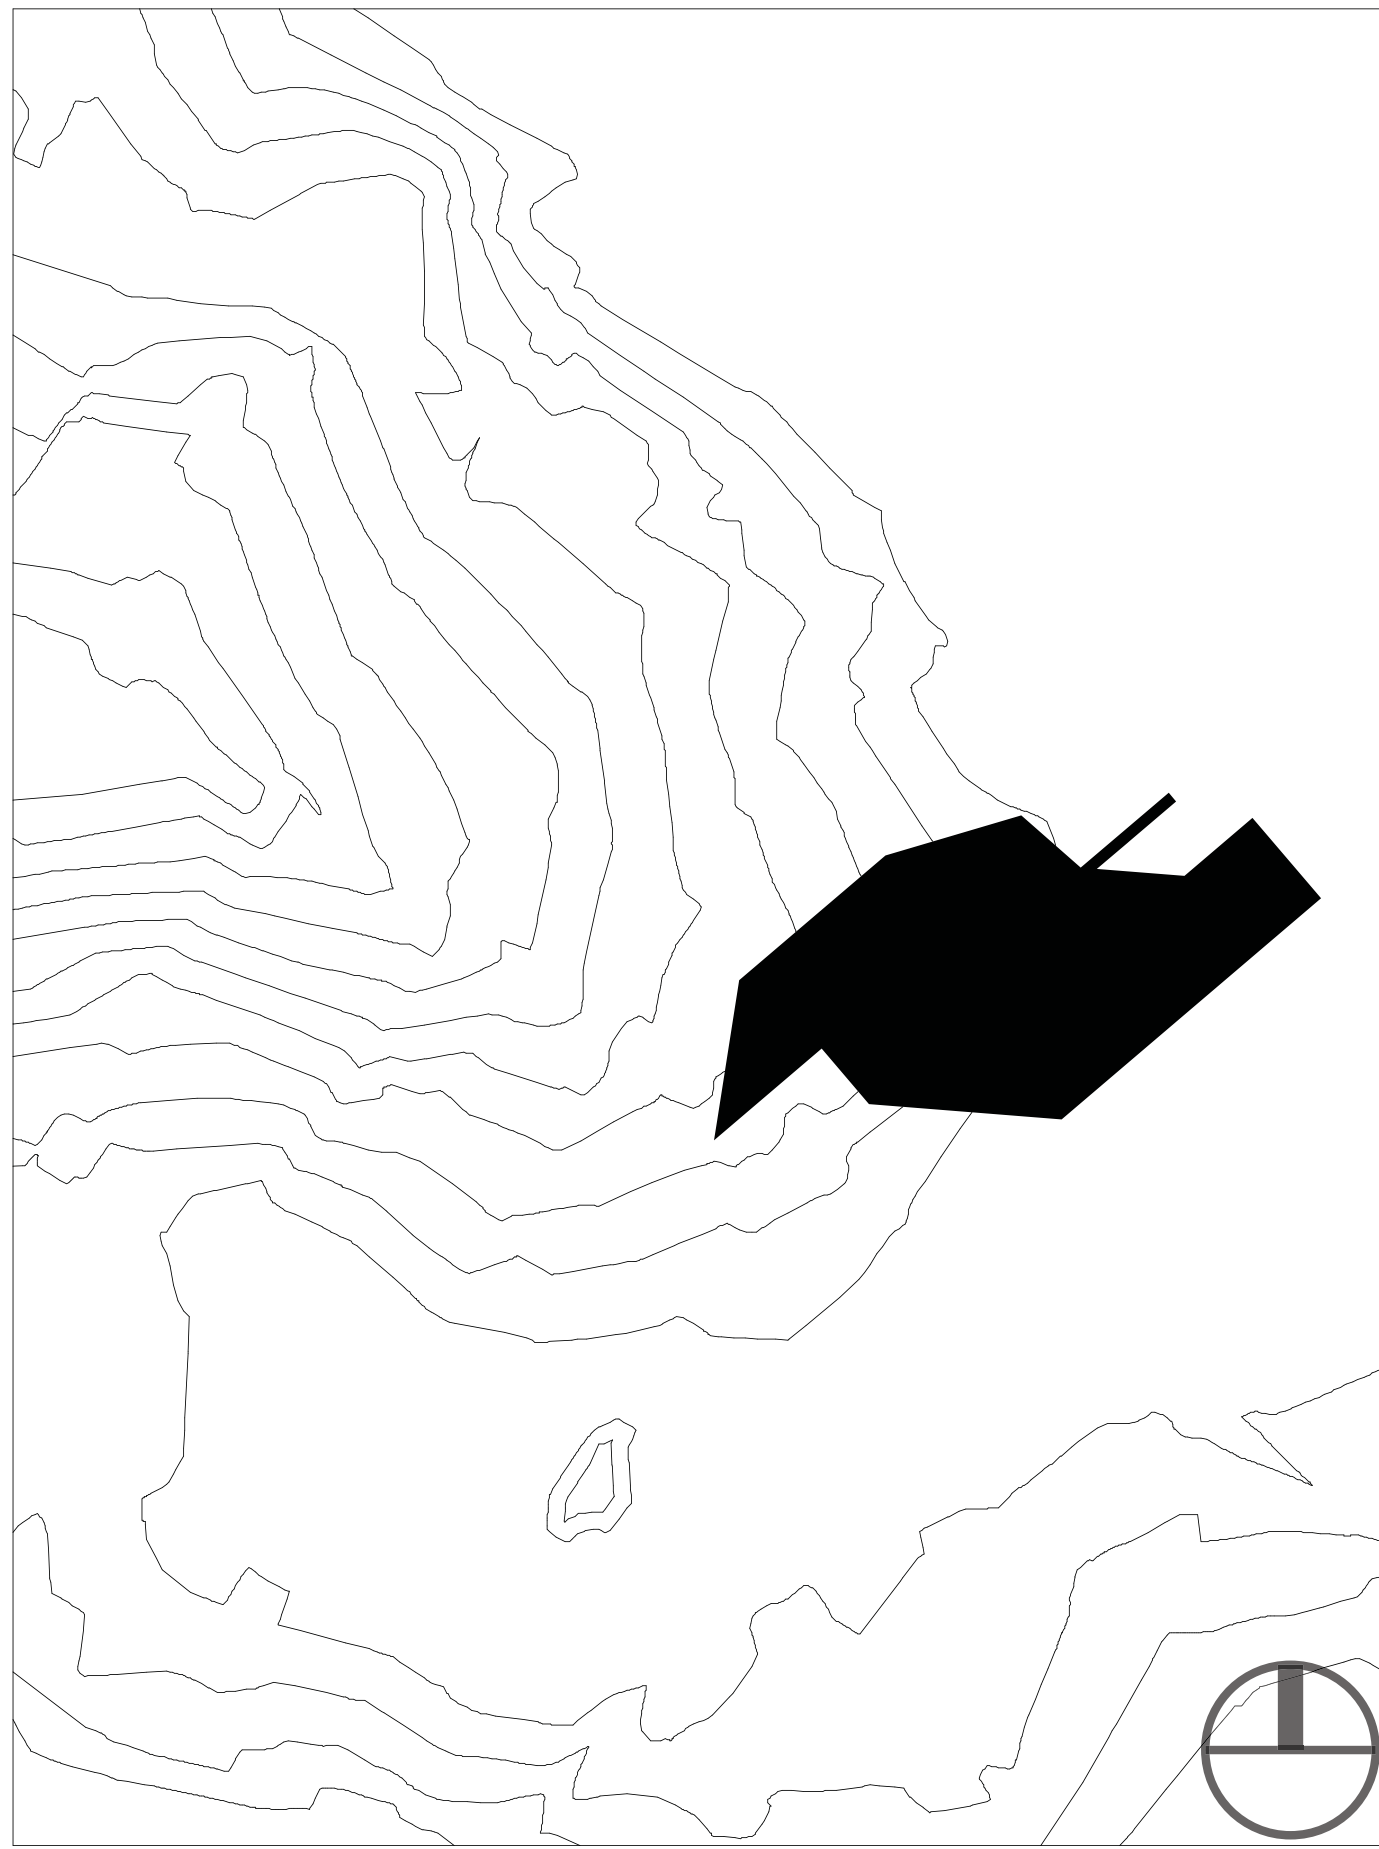
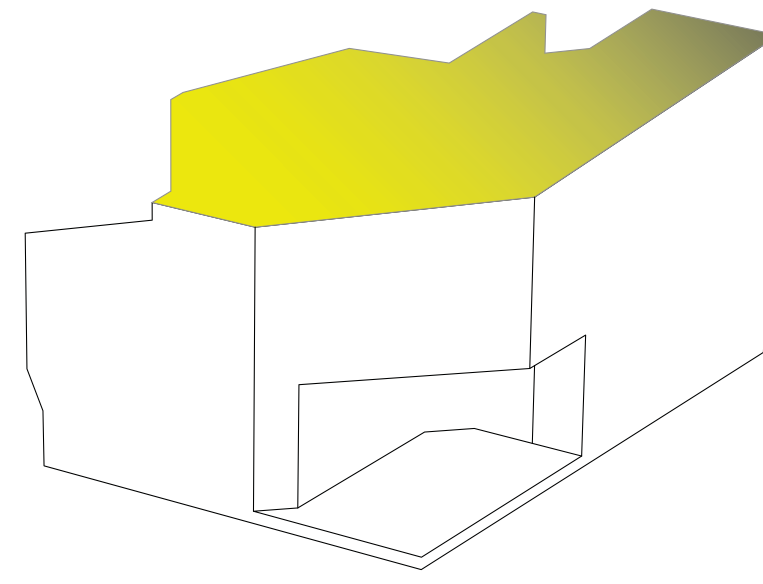
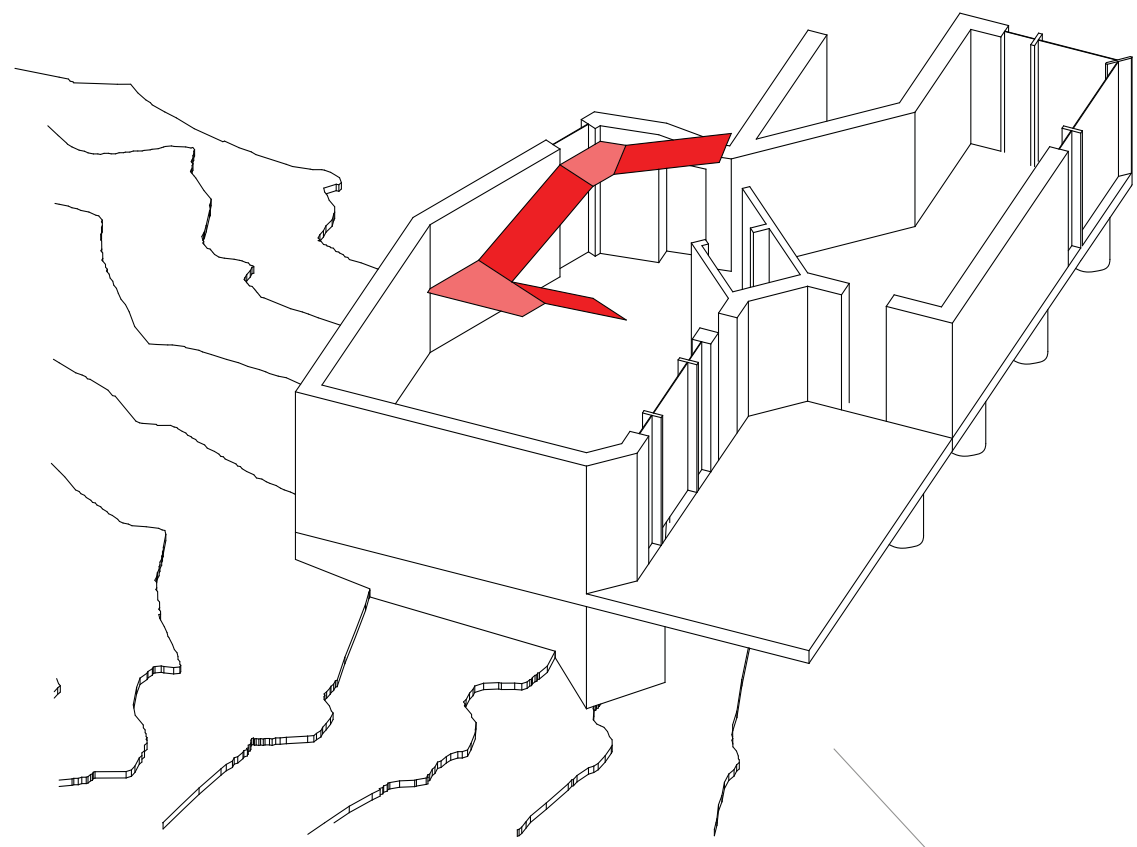
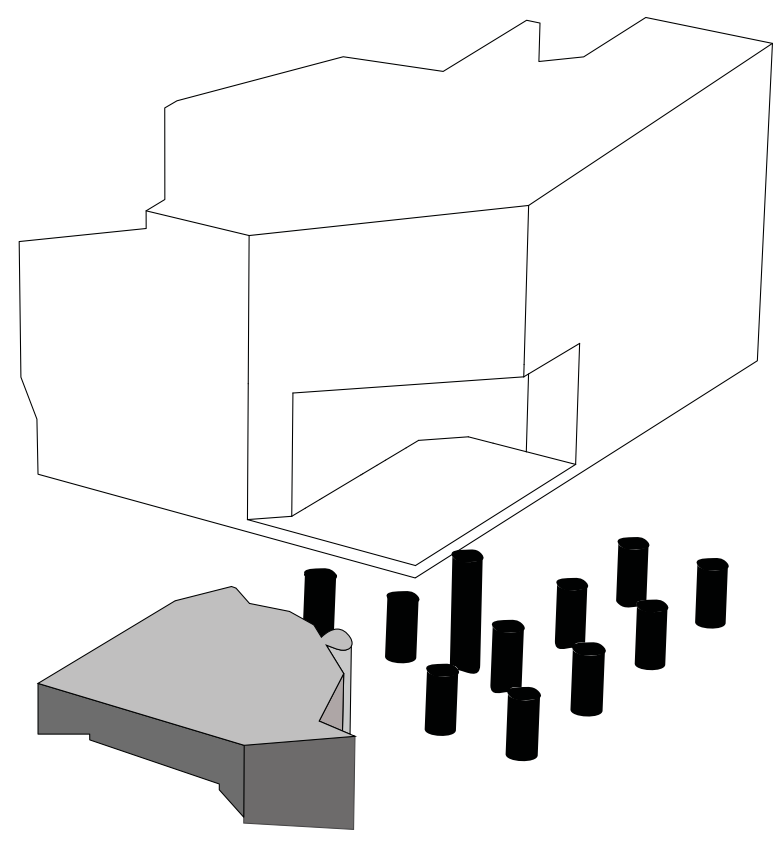


ASSIGNMENT J:

TYPE RECOGNIZED

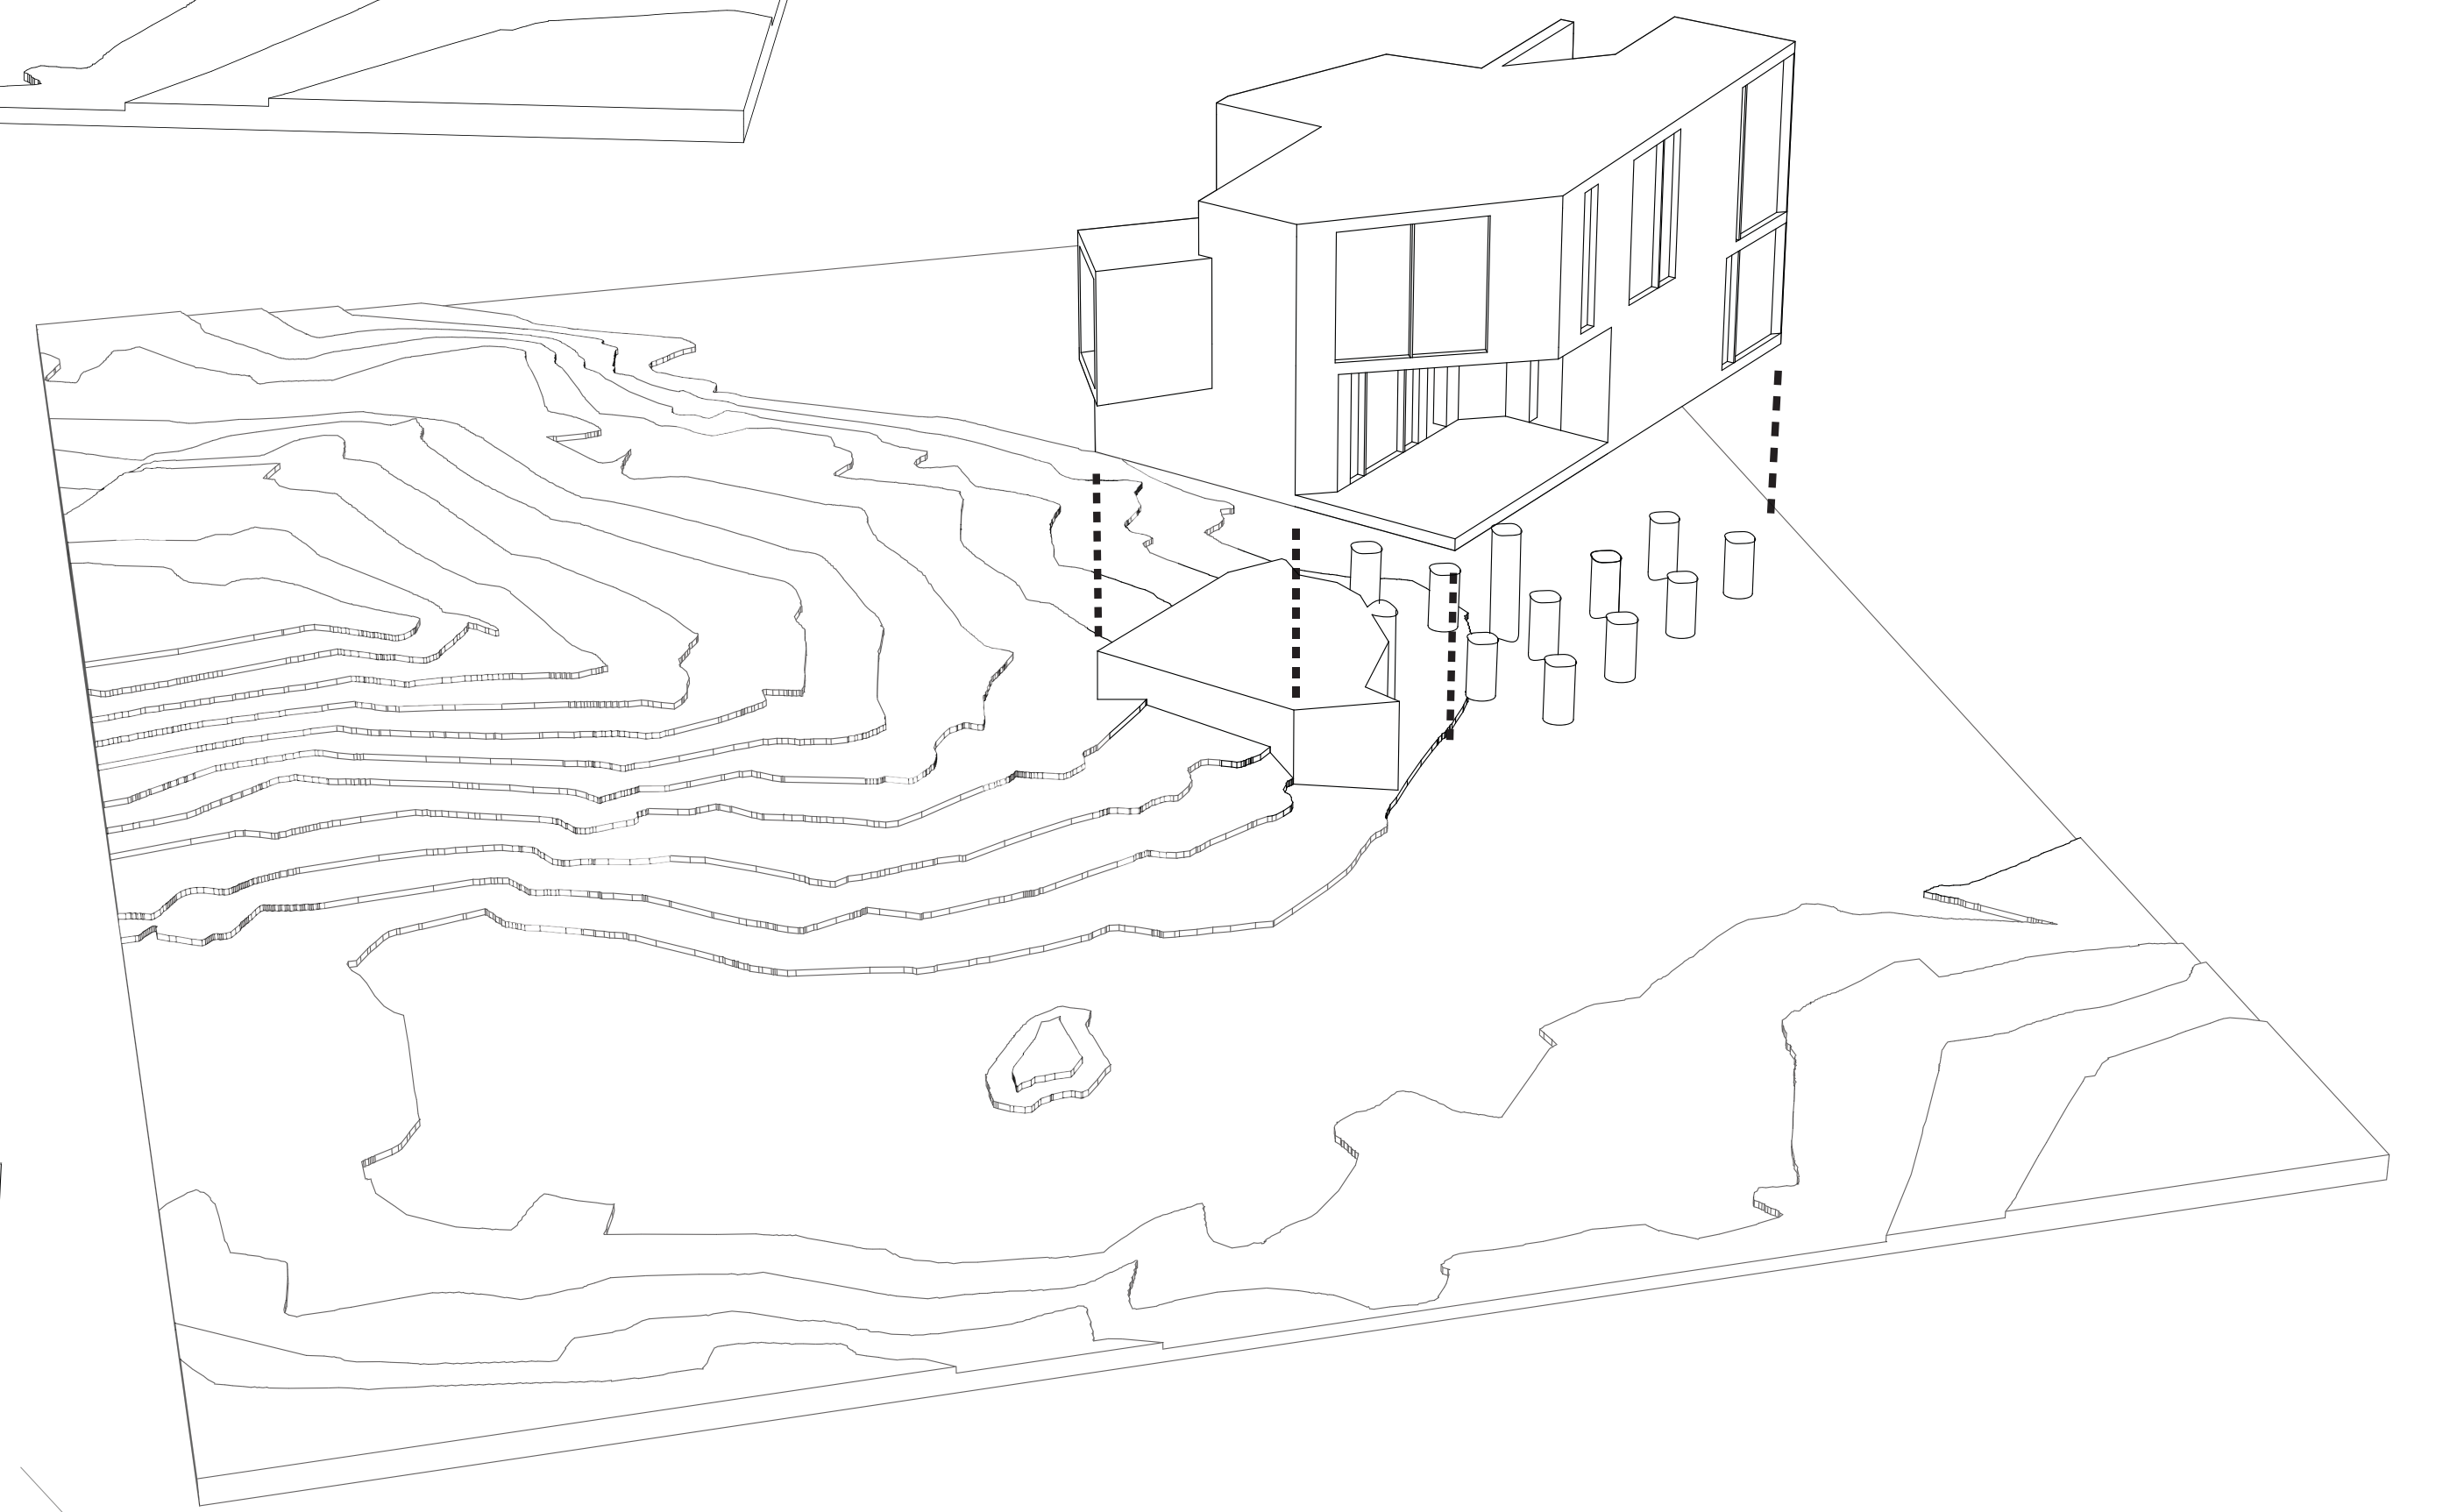

- PROGRAM LEGEND:
- 1 AREA FOR REALXING
 - 2 HEARTH
 - 3 CIRCULATION
 - 4 THRESHOLD TO PROGRAMS
 - 5 POWEDER ROOMS
 - 6 COOKING AND EATING AREA
 - 7 PATIO
 - 8 LIGHTWELL FOR AREA #1
 - 9 W/C PLUS SHOWER AND BATH
 - 10 GUEST BEDROOM
 - 11 MASTER BEDROOM
 - 12 SERVENT SPACE FOR MASTER BEDROOM

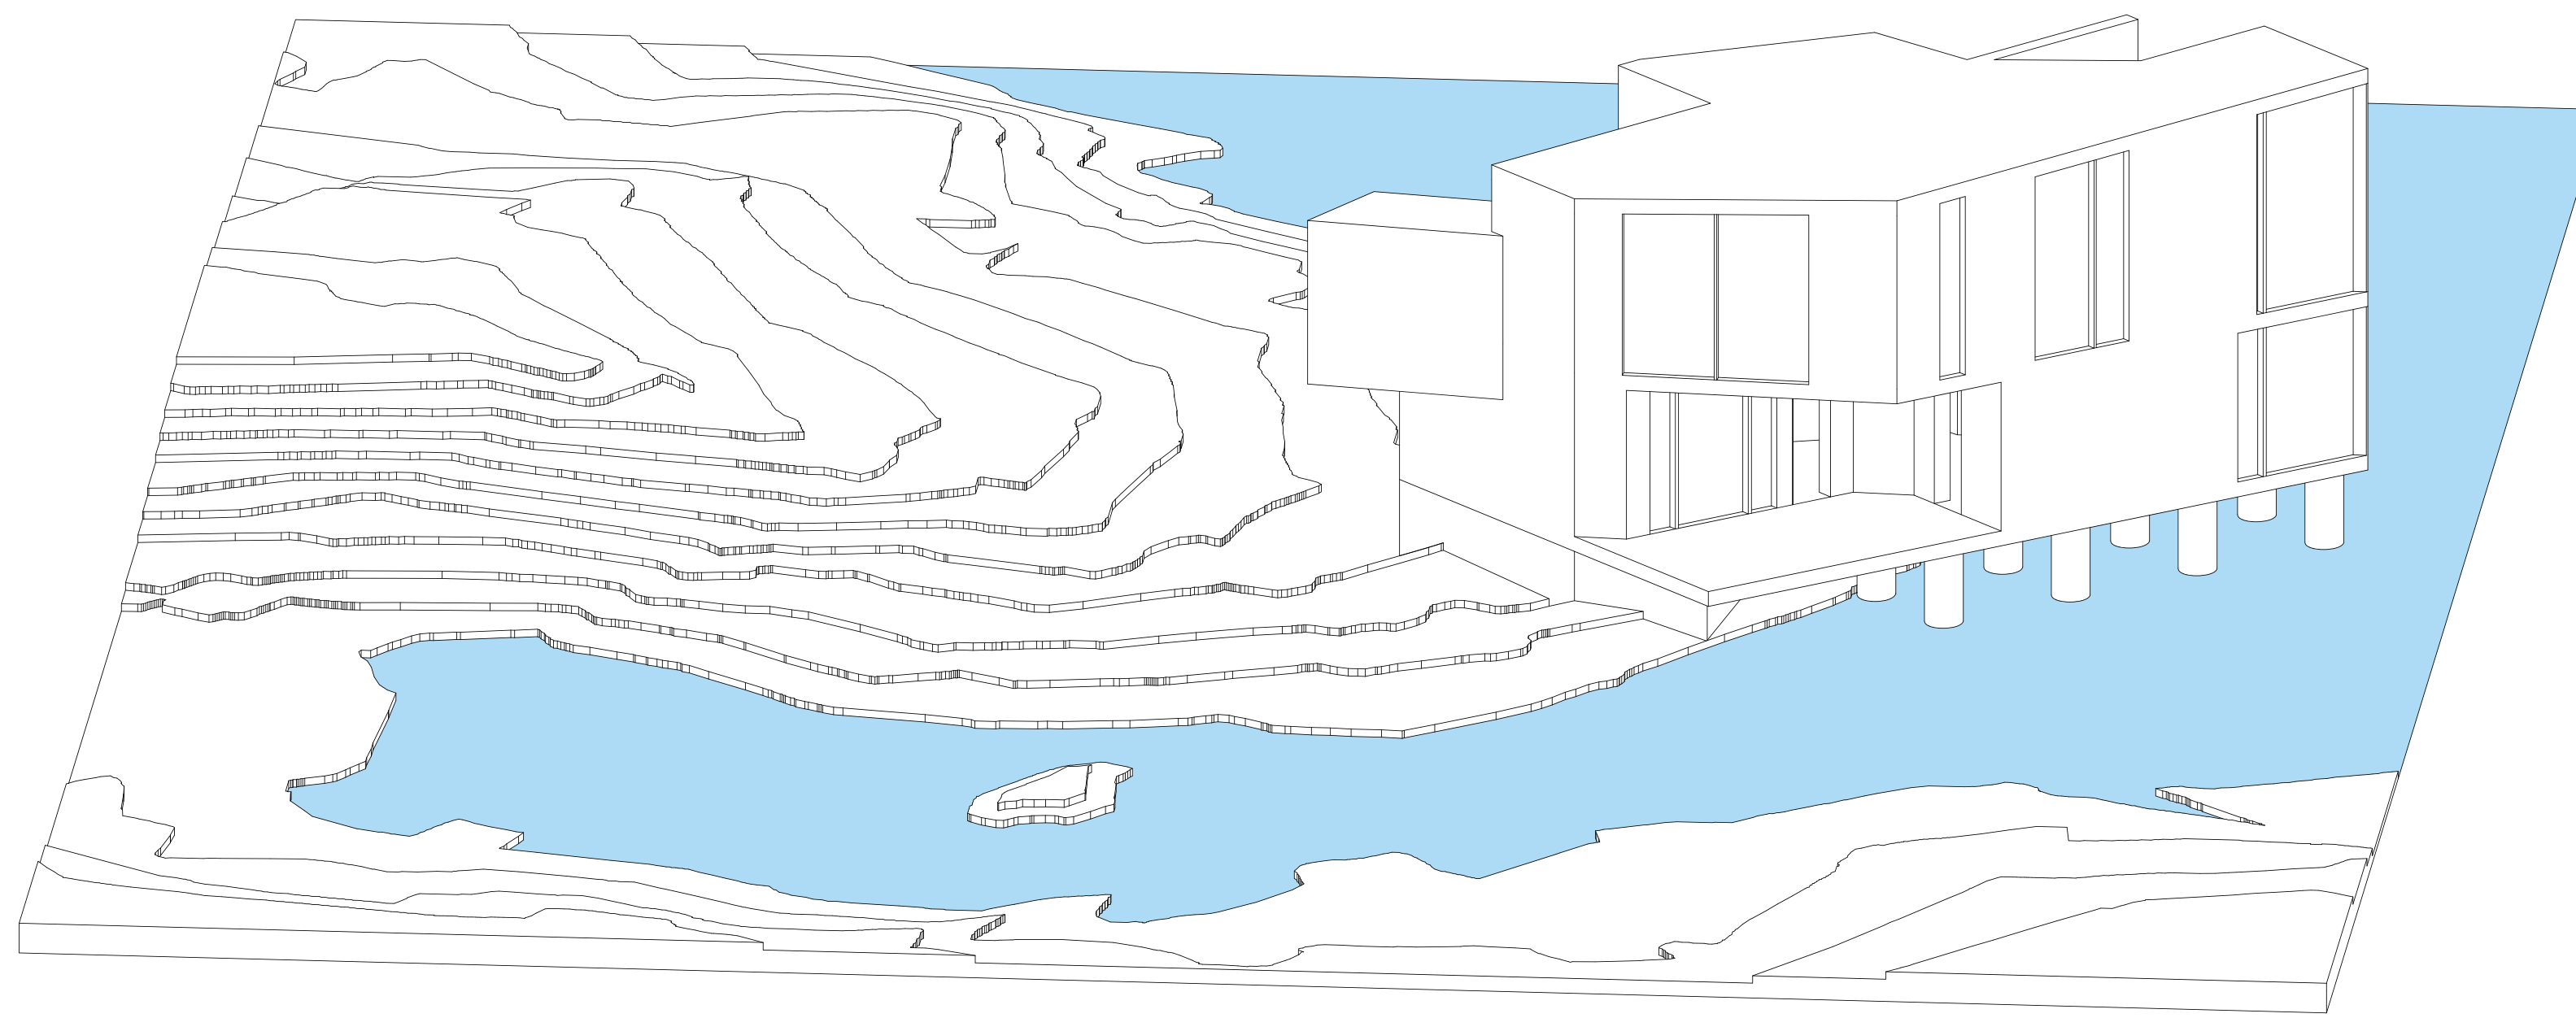

SOUTH FACING SLOPED ROOF IS NOT EFFECTIVELY USED BY BEING ISOLATED.

VERTICAL CIRCULATION IS NOT GIVING ACESS TO ROOF.

FOUNDATION IS ON A THRESHOLD. BAD IN TEMPERATE CLIMATE.