


INTERIOR GRID AND GEOMETRY

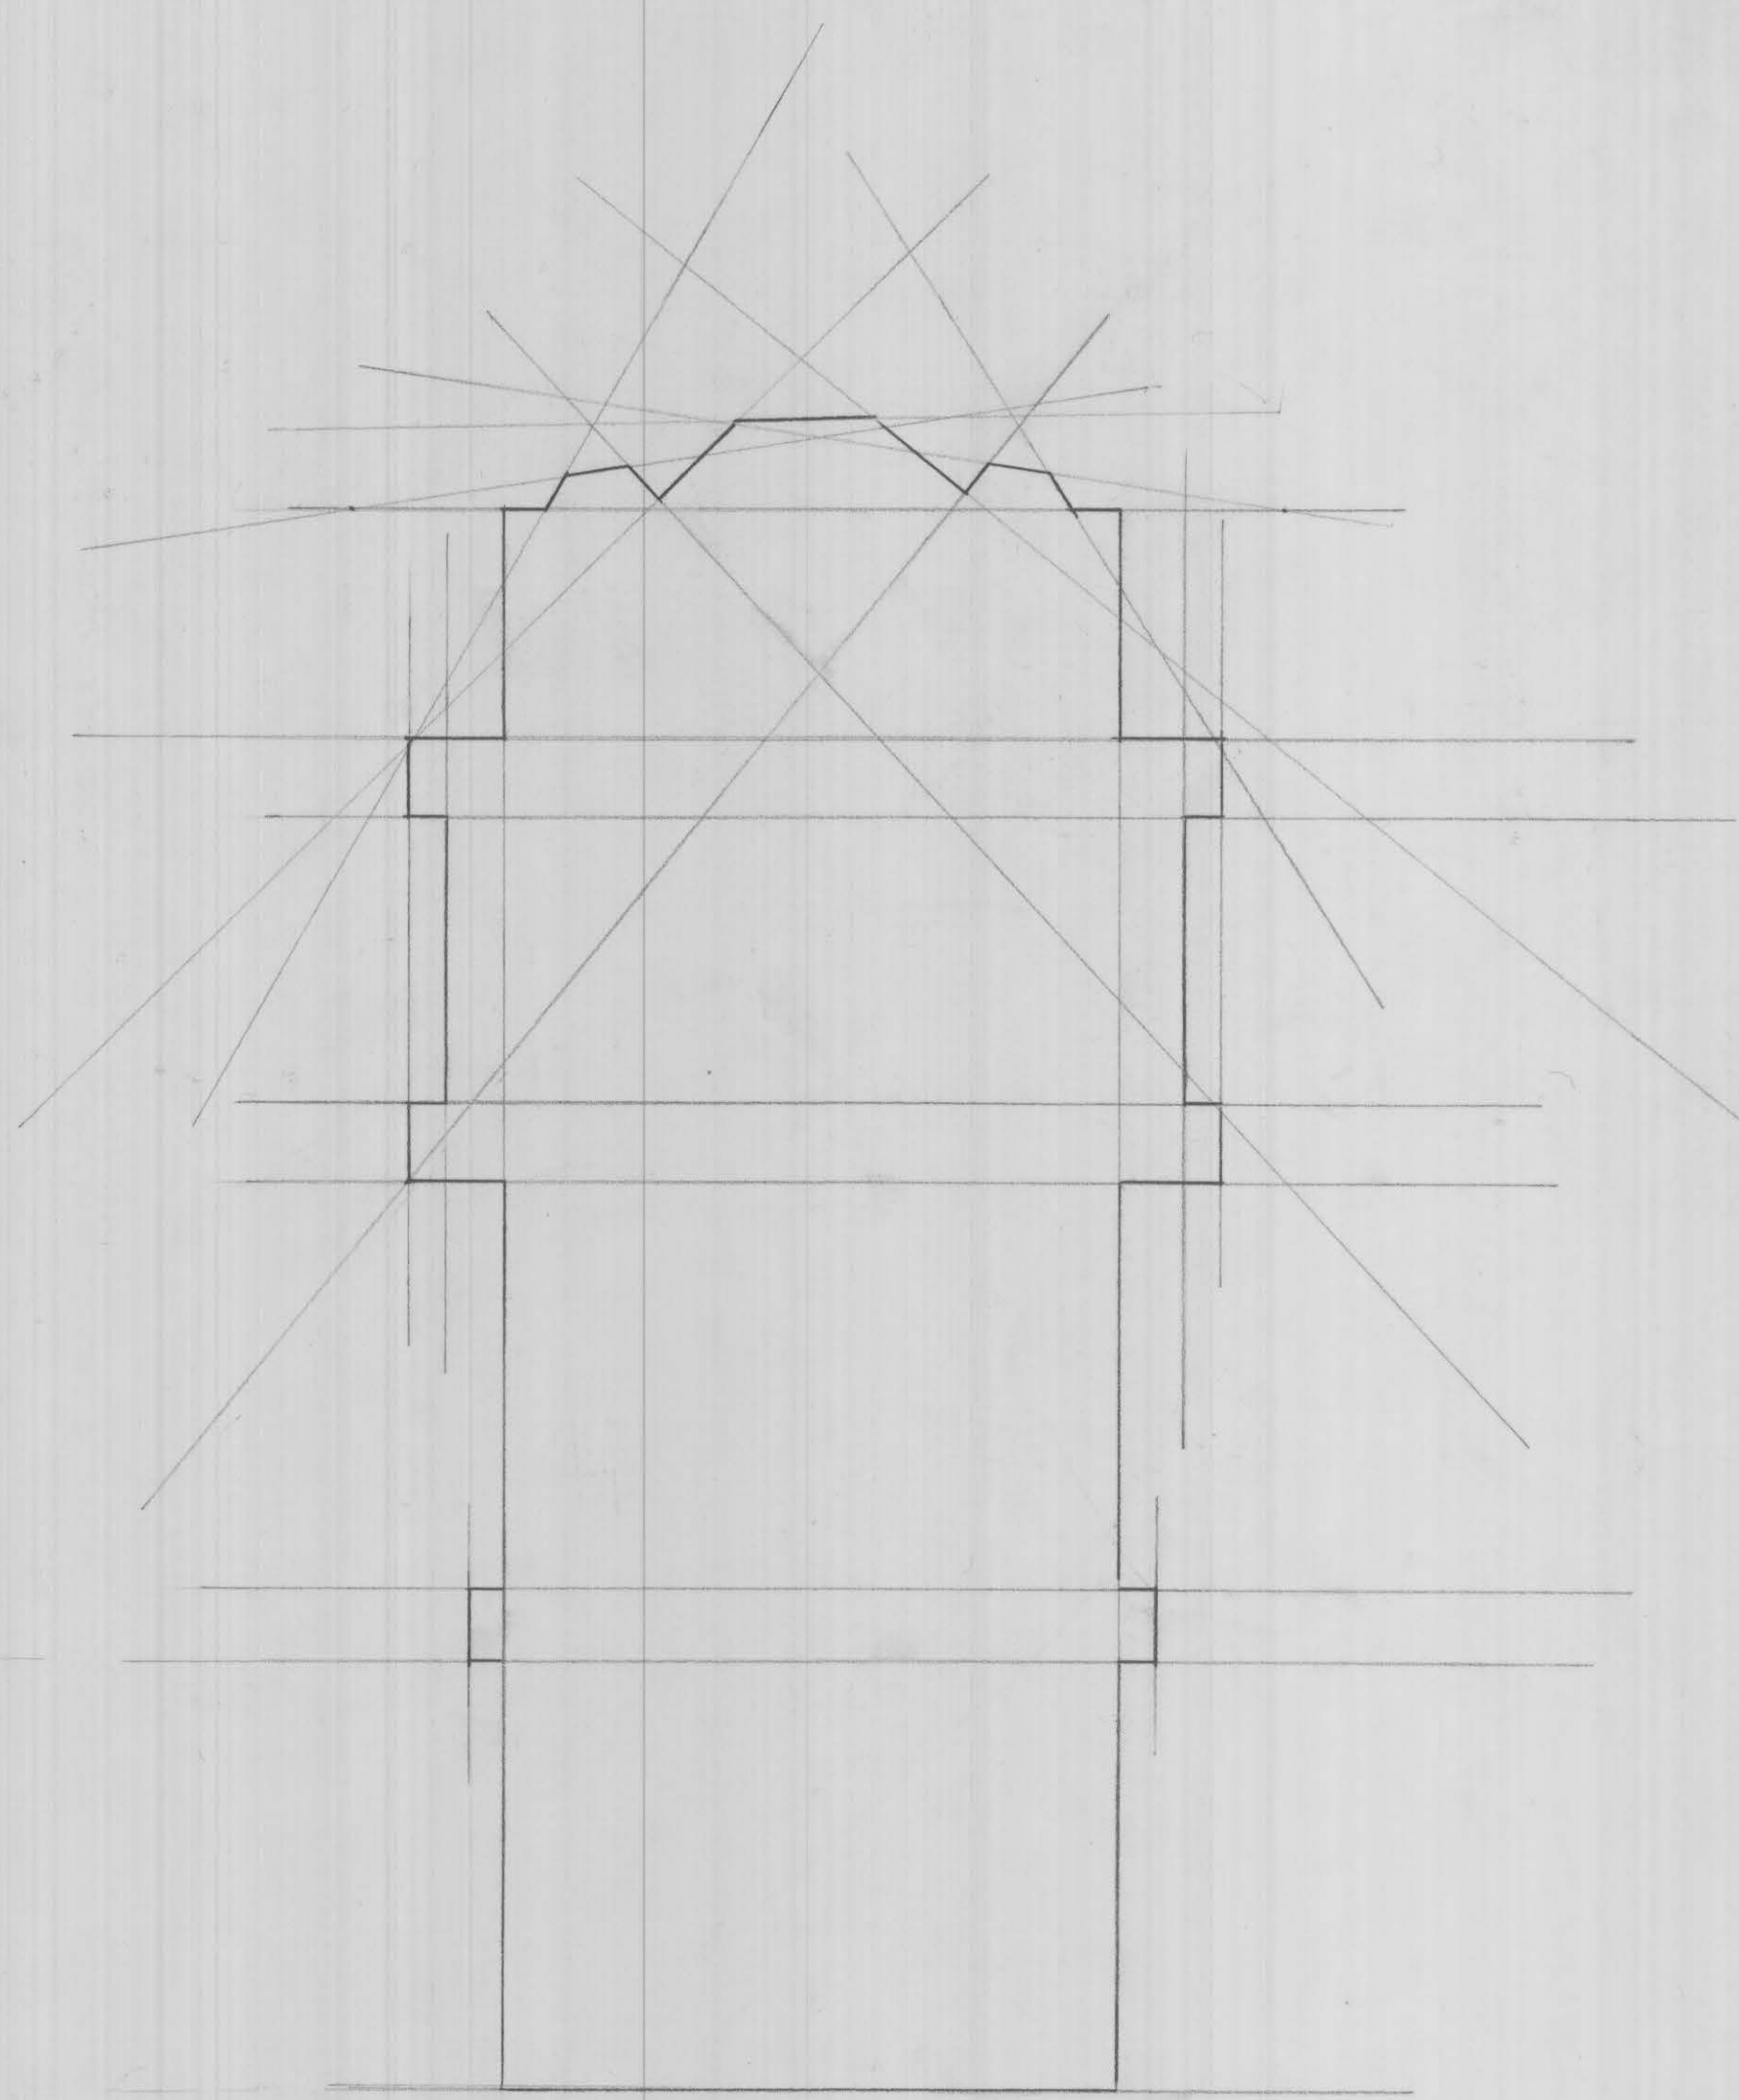

EXTERIOR PROPORTIONS

PROJECT ARCH 1130 CITYTECH/PROFESSOR LOOZ/2016FALL	
DATE: 2016 09 15	
PROJECT NO	
DRAWING BY: BILL	
DWG NO	