


BIRD'S EYE AXON

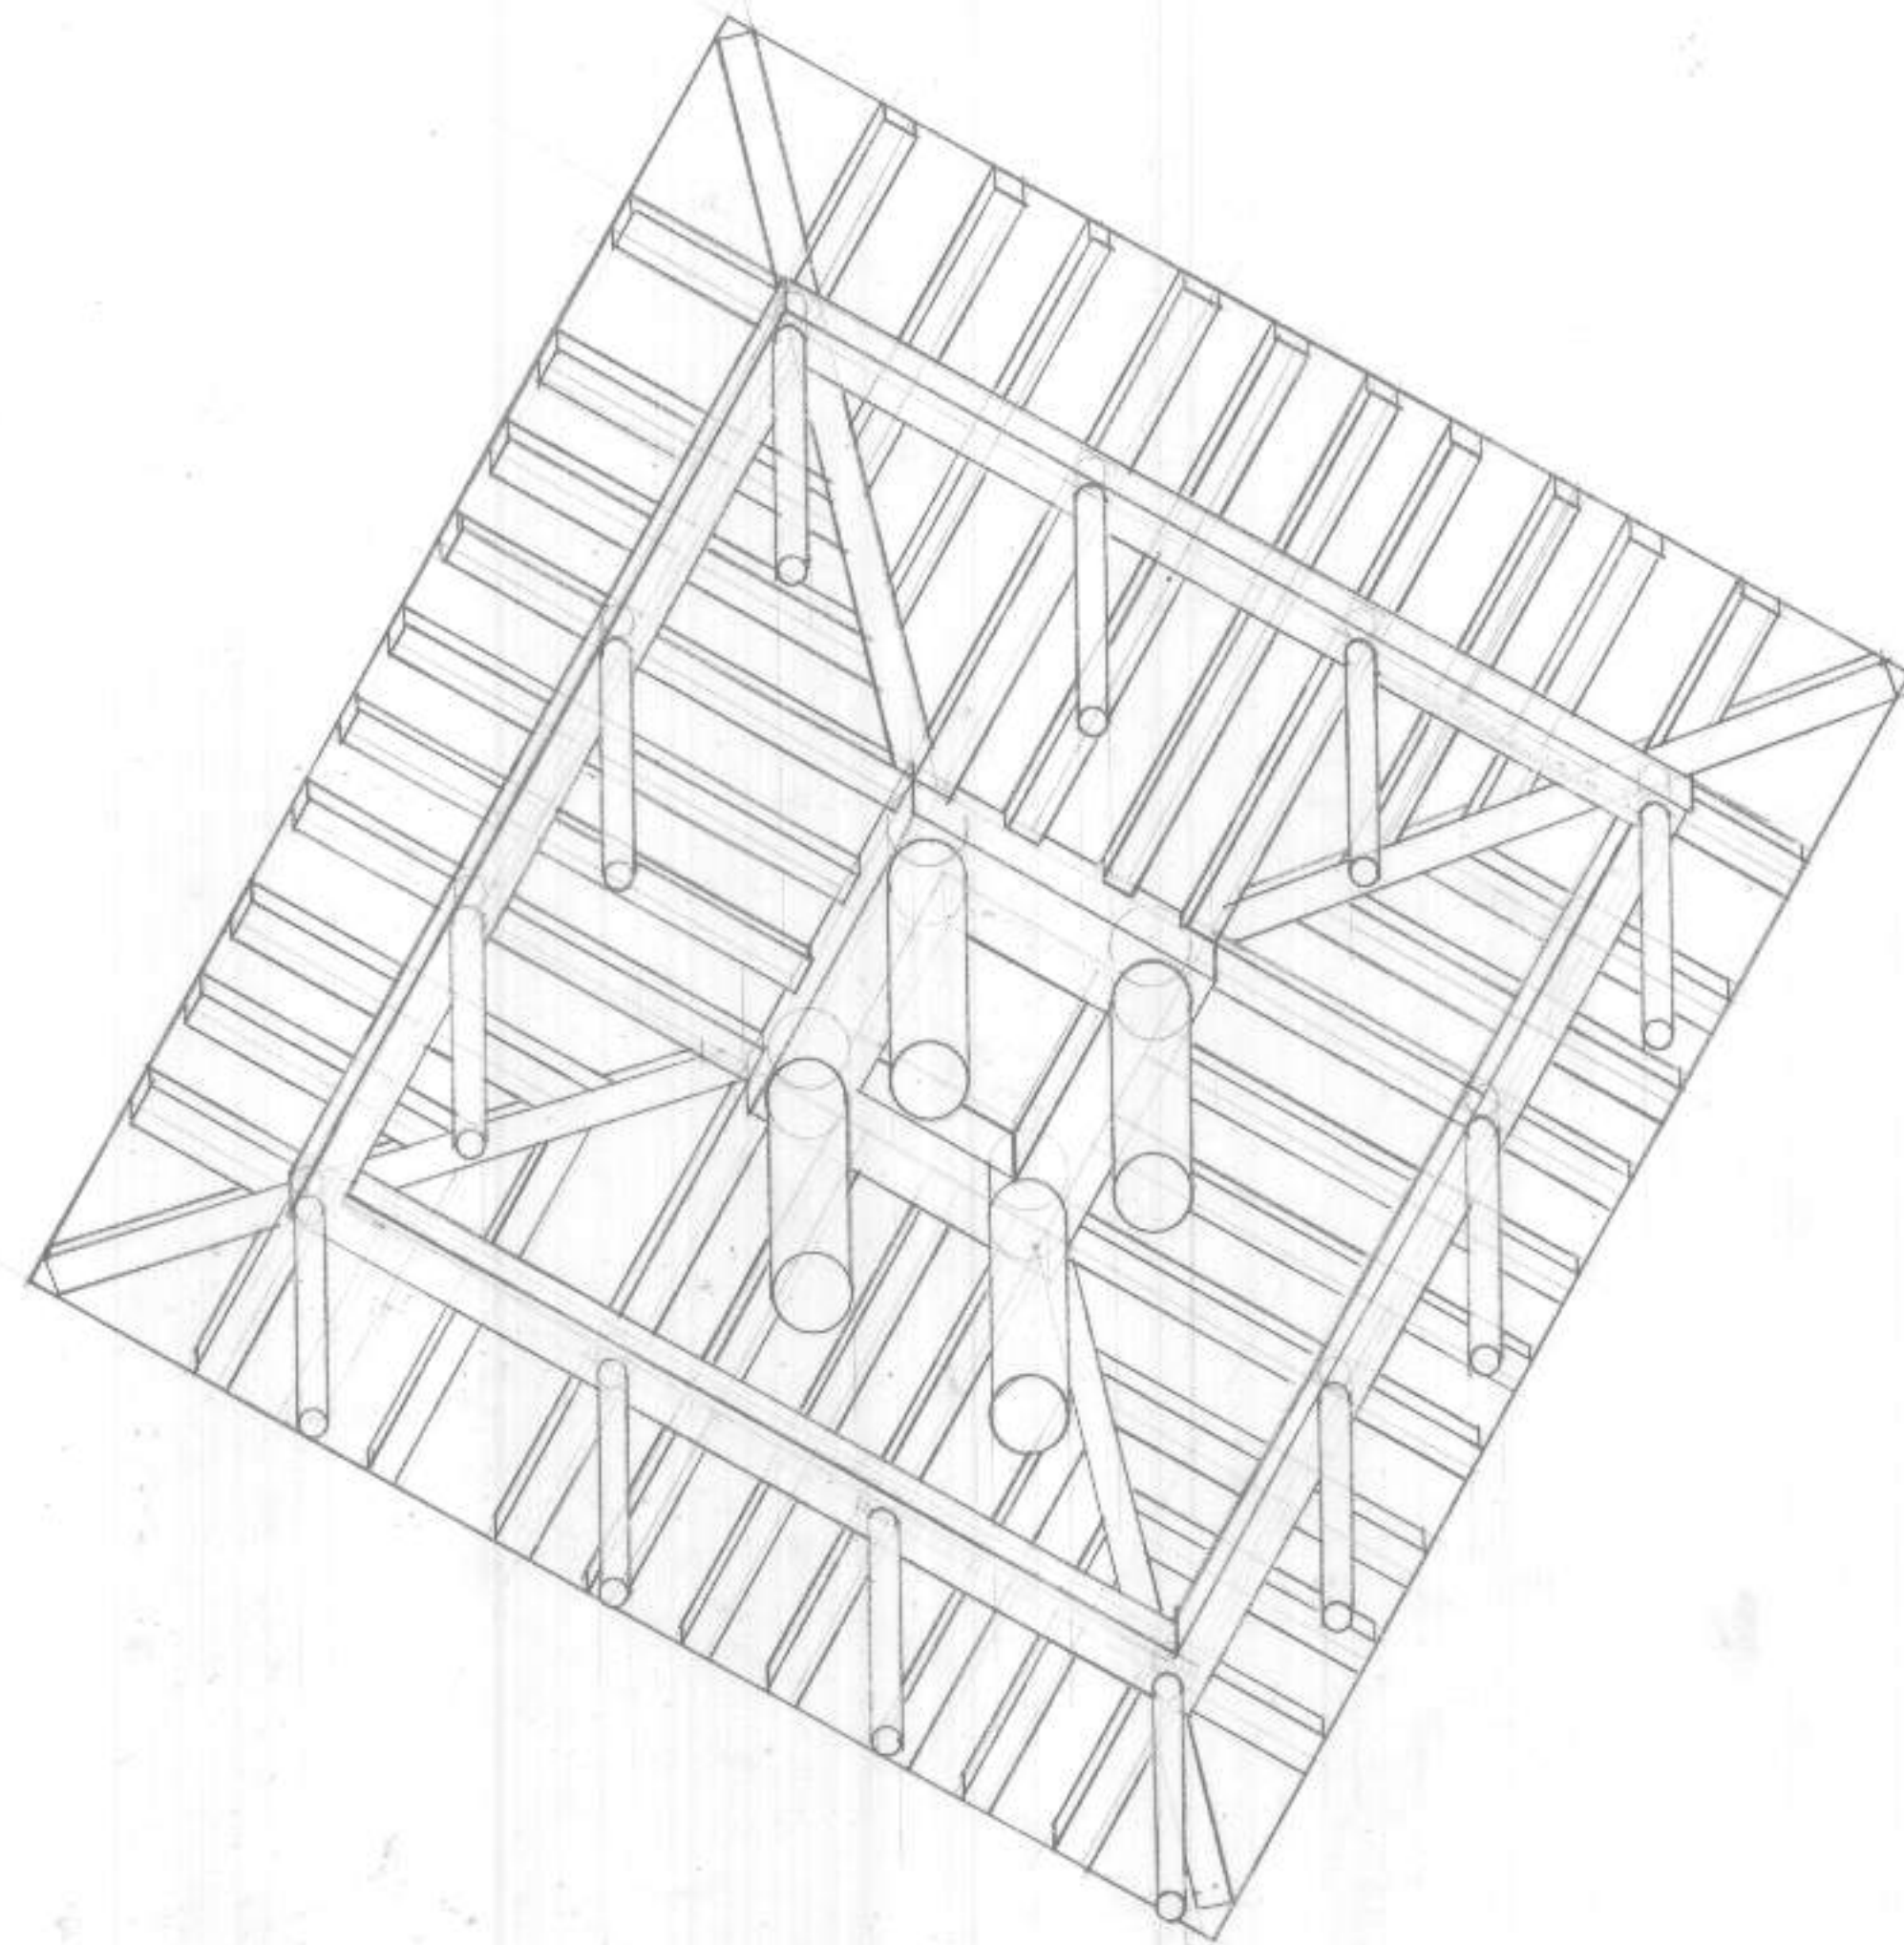

WORM'S EYE AXON

PROJECT: AXONS ARCH 1130 CITYTECH/PROFLOO/FALL 2016	
DWG TITLE: ASSIGNMENT 3	
DATE 10/28/16 PROJECT NO 3 DWG BY B.CHARDAYO CHK BY DWG NO.	
PAGE 2	