



TIMBER FRAMING DIAGRAMS

NOTES:

Department of Architectural Technology
186 Jay Street, Brooklyn New York

DWG TITLE


BUILD-UP TIMBER BEAMS

DATE: 2019 - 05 - 12

DWG NO:

A-102.00

CADD FILE NO. XXX-101.00_XXXX PAGE 2 OF 3

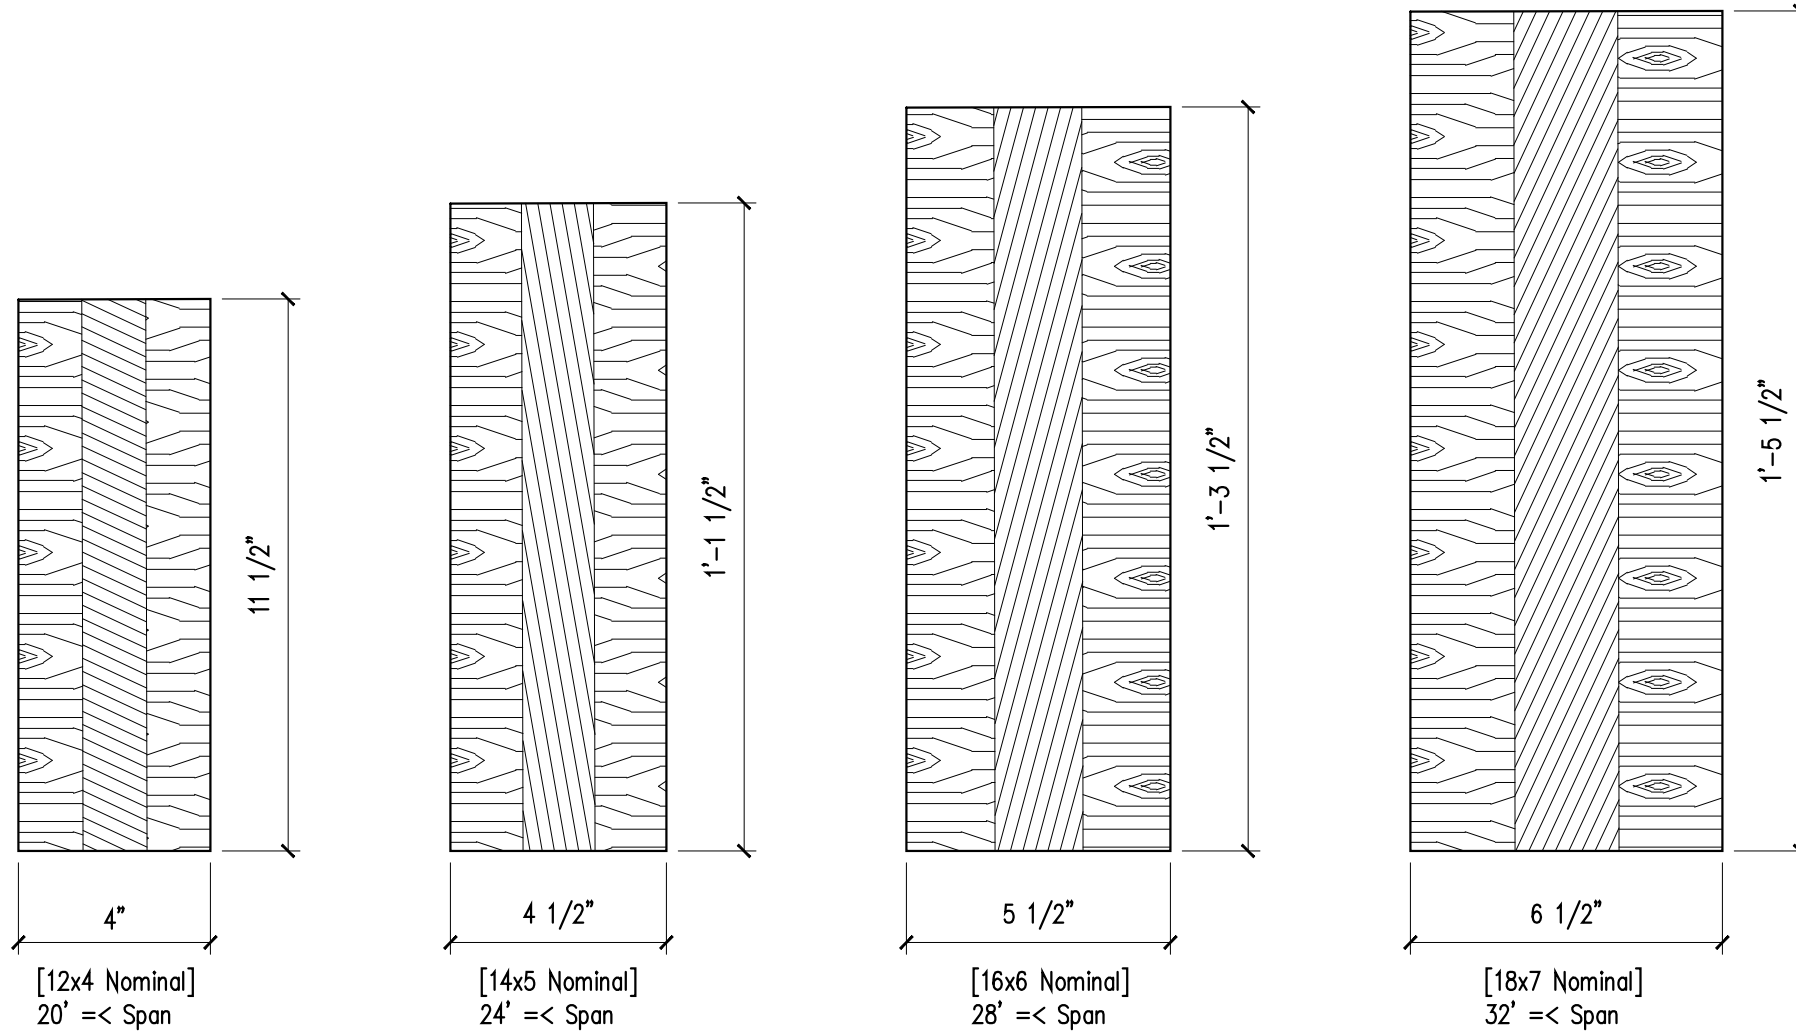

2 BUILD-UP BEAMS
SCALE: 3"=1'-0"