



TIMBER FRAMING DIAGRAMS

NOTES:

Department of Architectural Technology
186 Jay Street, Brooklyn New York

DWG TITLE

GLUE LAMINATED BEAMS


DATE: 2019 - 05 - 12

DWG NO:

A-103.00

CADD FILE NO. XXX-101.00_XXXX PAGE 3 OF 3

PRODUCED BY AN AUTODESK STUDENT VERSION

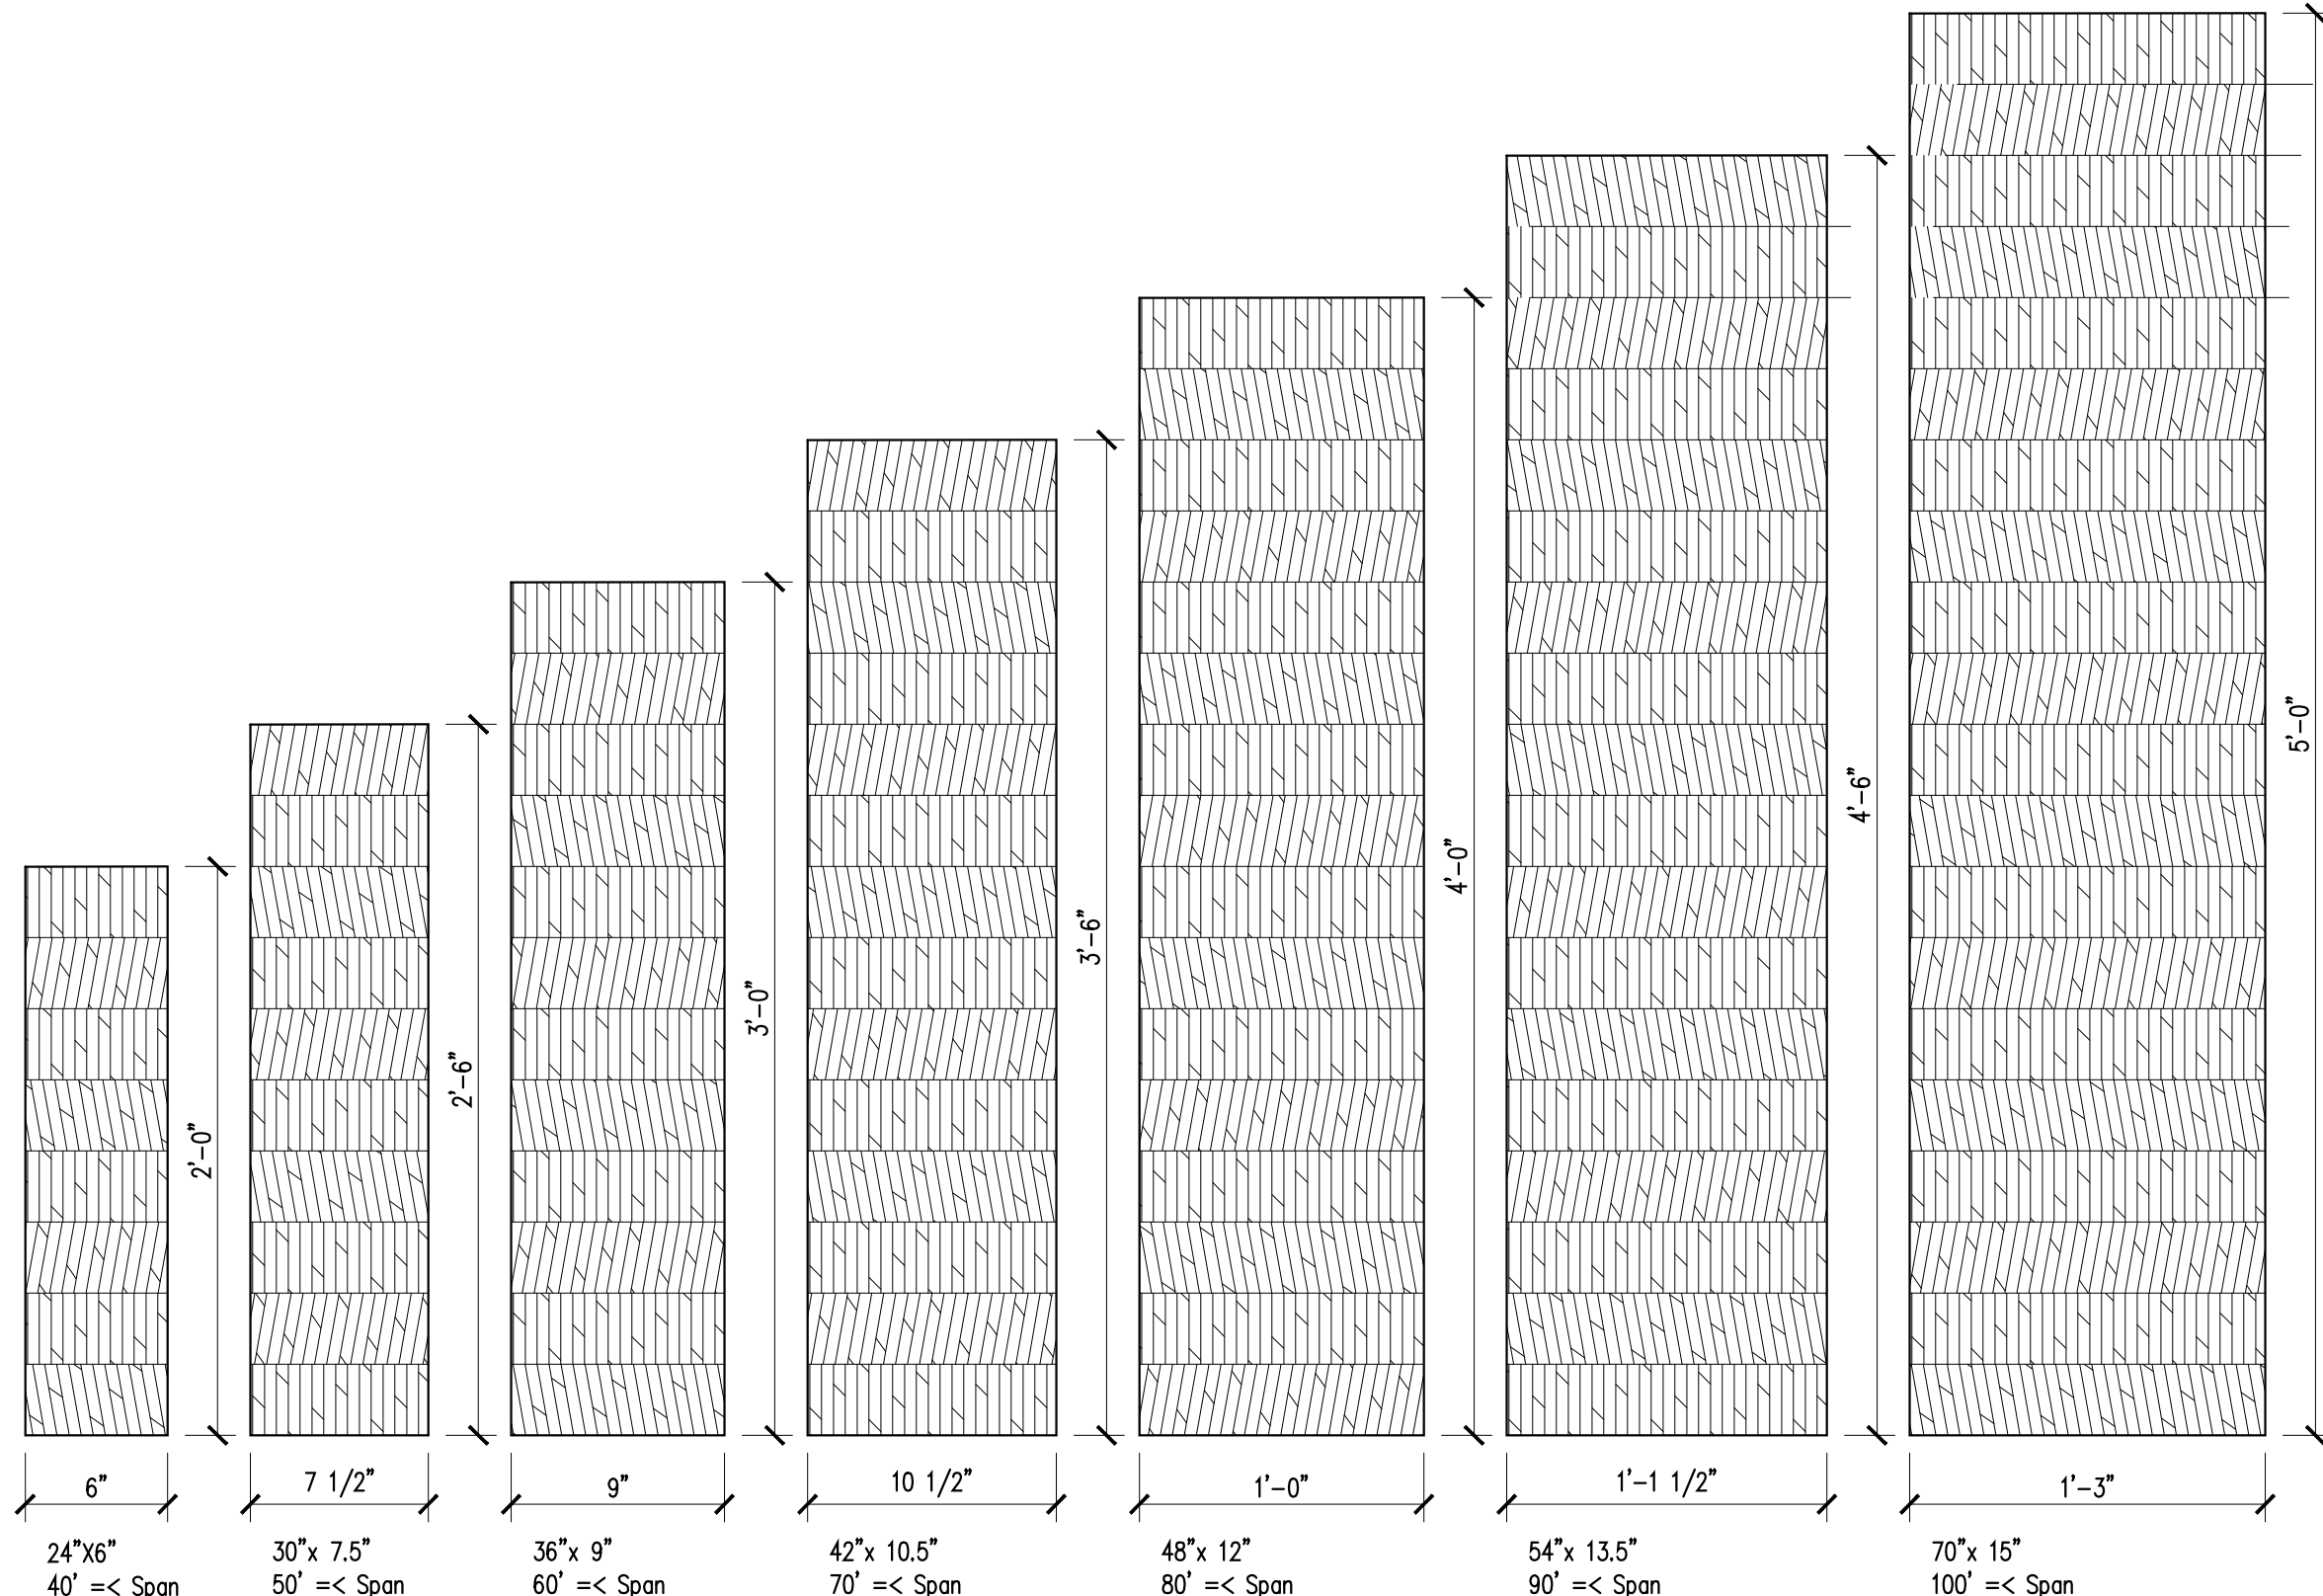

3 GLUE LAMINATED BEAMS
SCALE: 1 1/2"=1'-0"

PRODUCED BY AN AUTODESK STUDENT VERSION