



NOTES:

Department of Architectural Technology
186 Jay Street, Brooklyn New York

DWG TITLE

**GLUE LAMINATED
BEAMS**

DATE:


DWG NO:

A-103.00

CADD FILE NO.

PAGE

3 OF 3

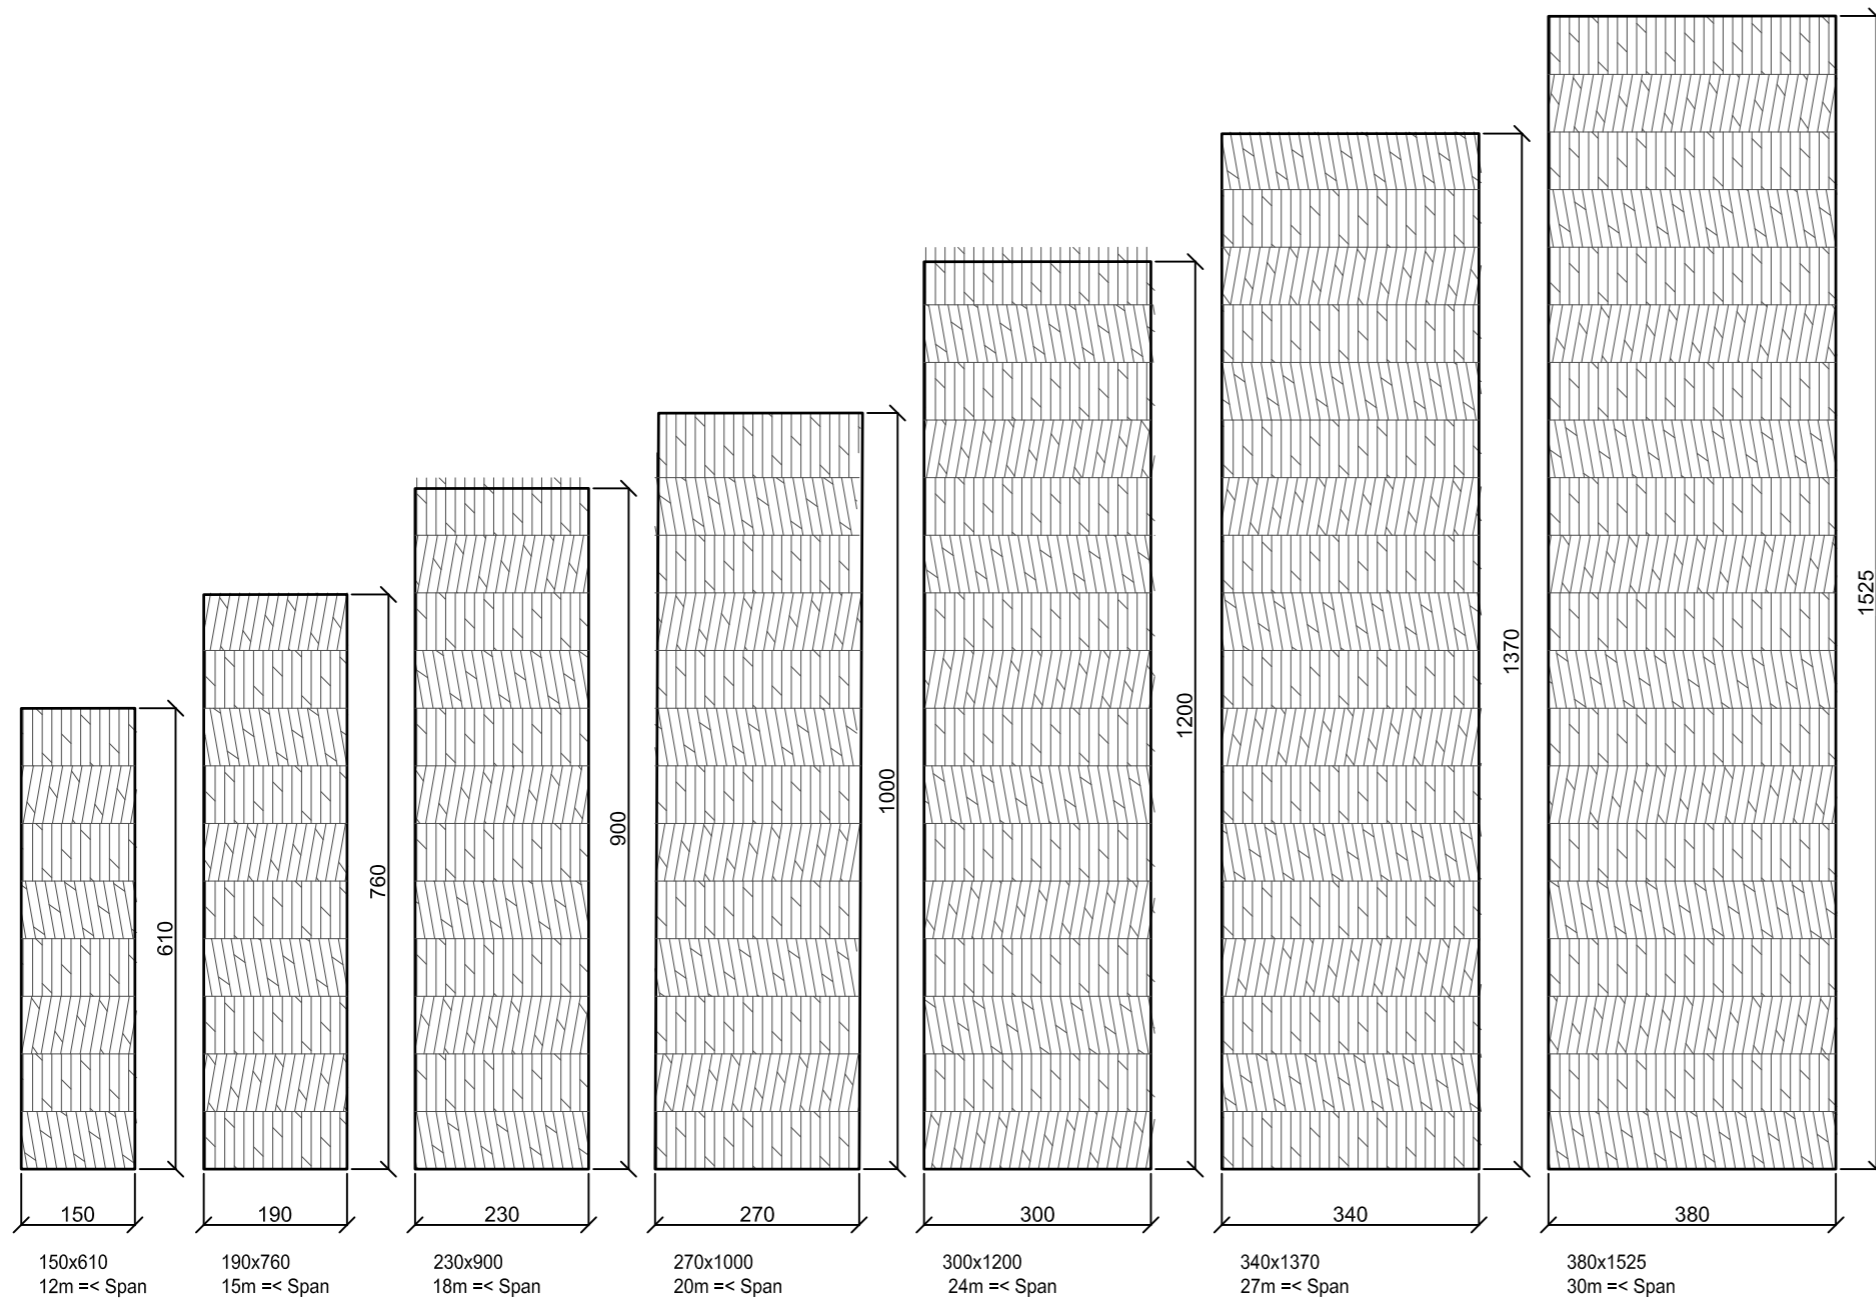

01 **GLUE LAMINATED BEAMS**
A-103 1:10