



www.autodesk.com/revit

Consultant Address Address Phone Fax e-mail Consultant Address Address Phone Fax e-mail

Consultant Address Address Phone Fax e-mail

Consultant Address Address Phone Fax e-mail

Consultant Address Address Phone Fax e-mail

No.	Description	Date
	•	


SCAVENGER HUNT

FLOOR PLANS

02.2014 Project number 10.15.2014 MARIE BARETSKY Drawn by Checked by

SH-002

Scale

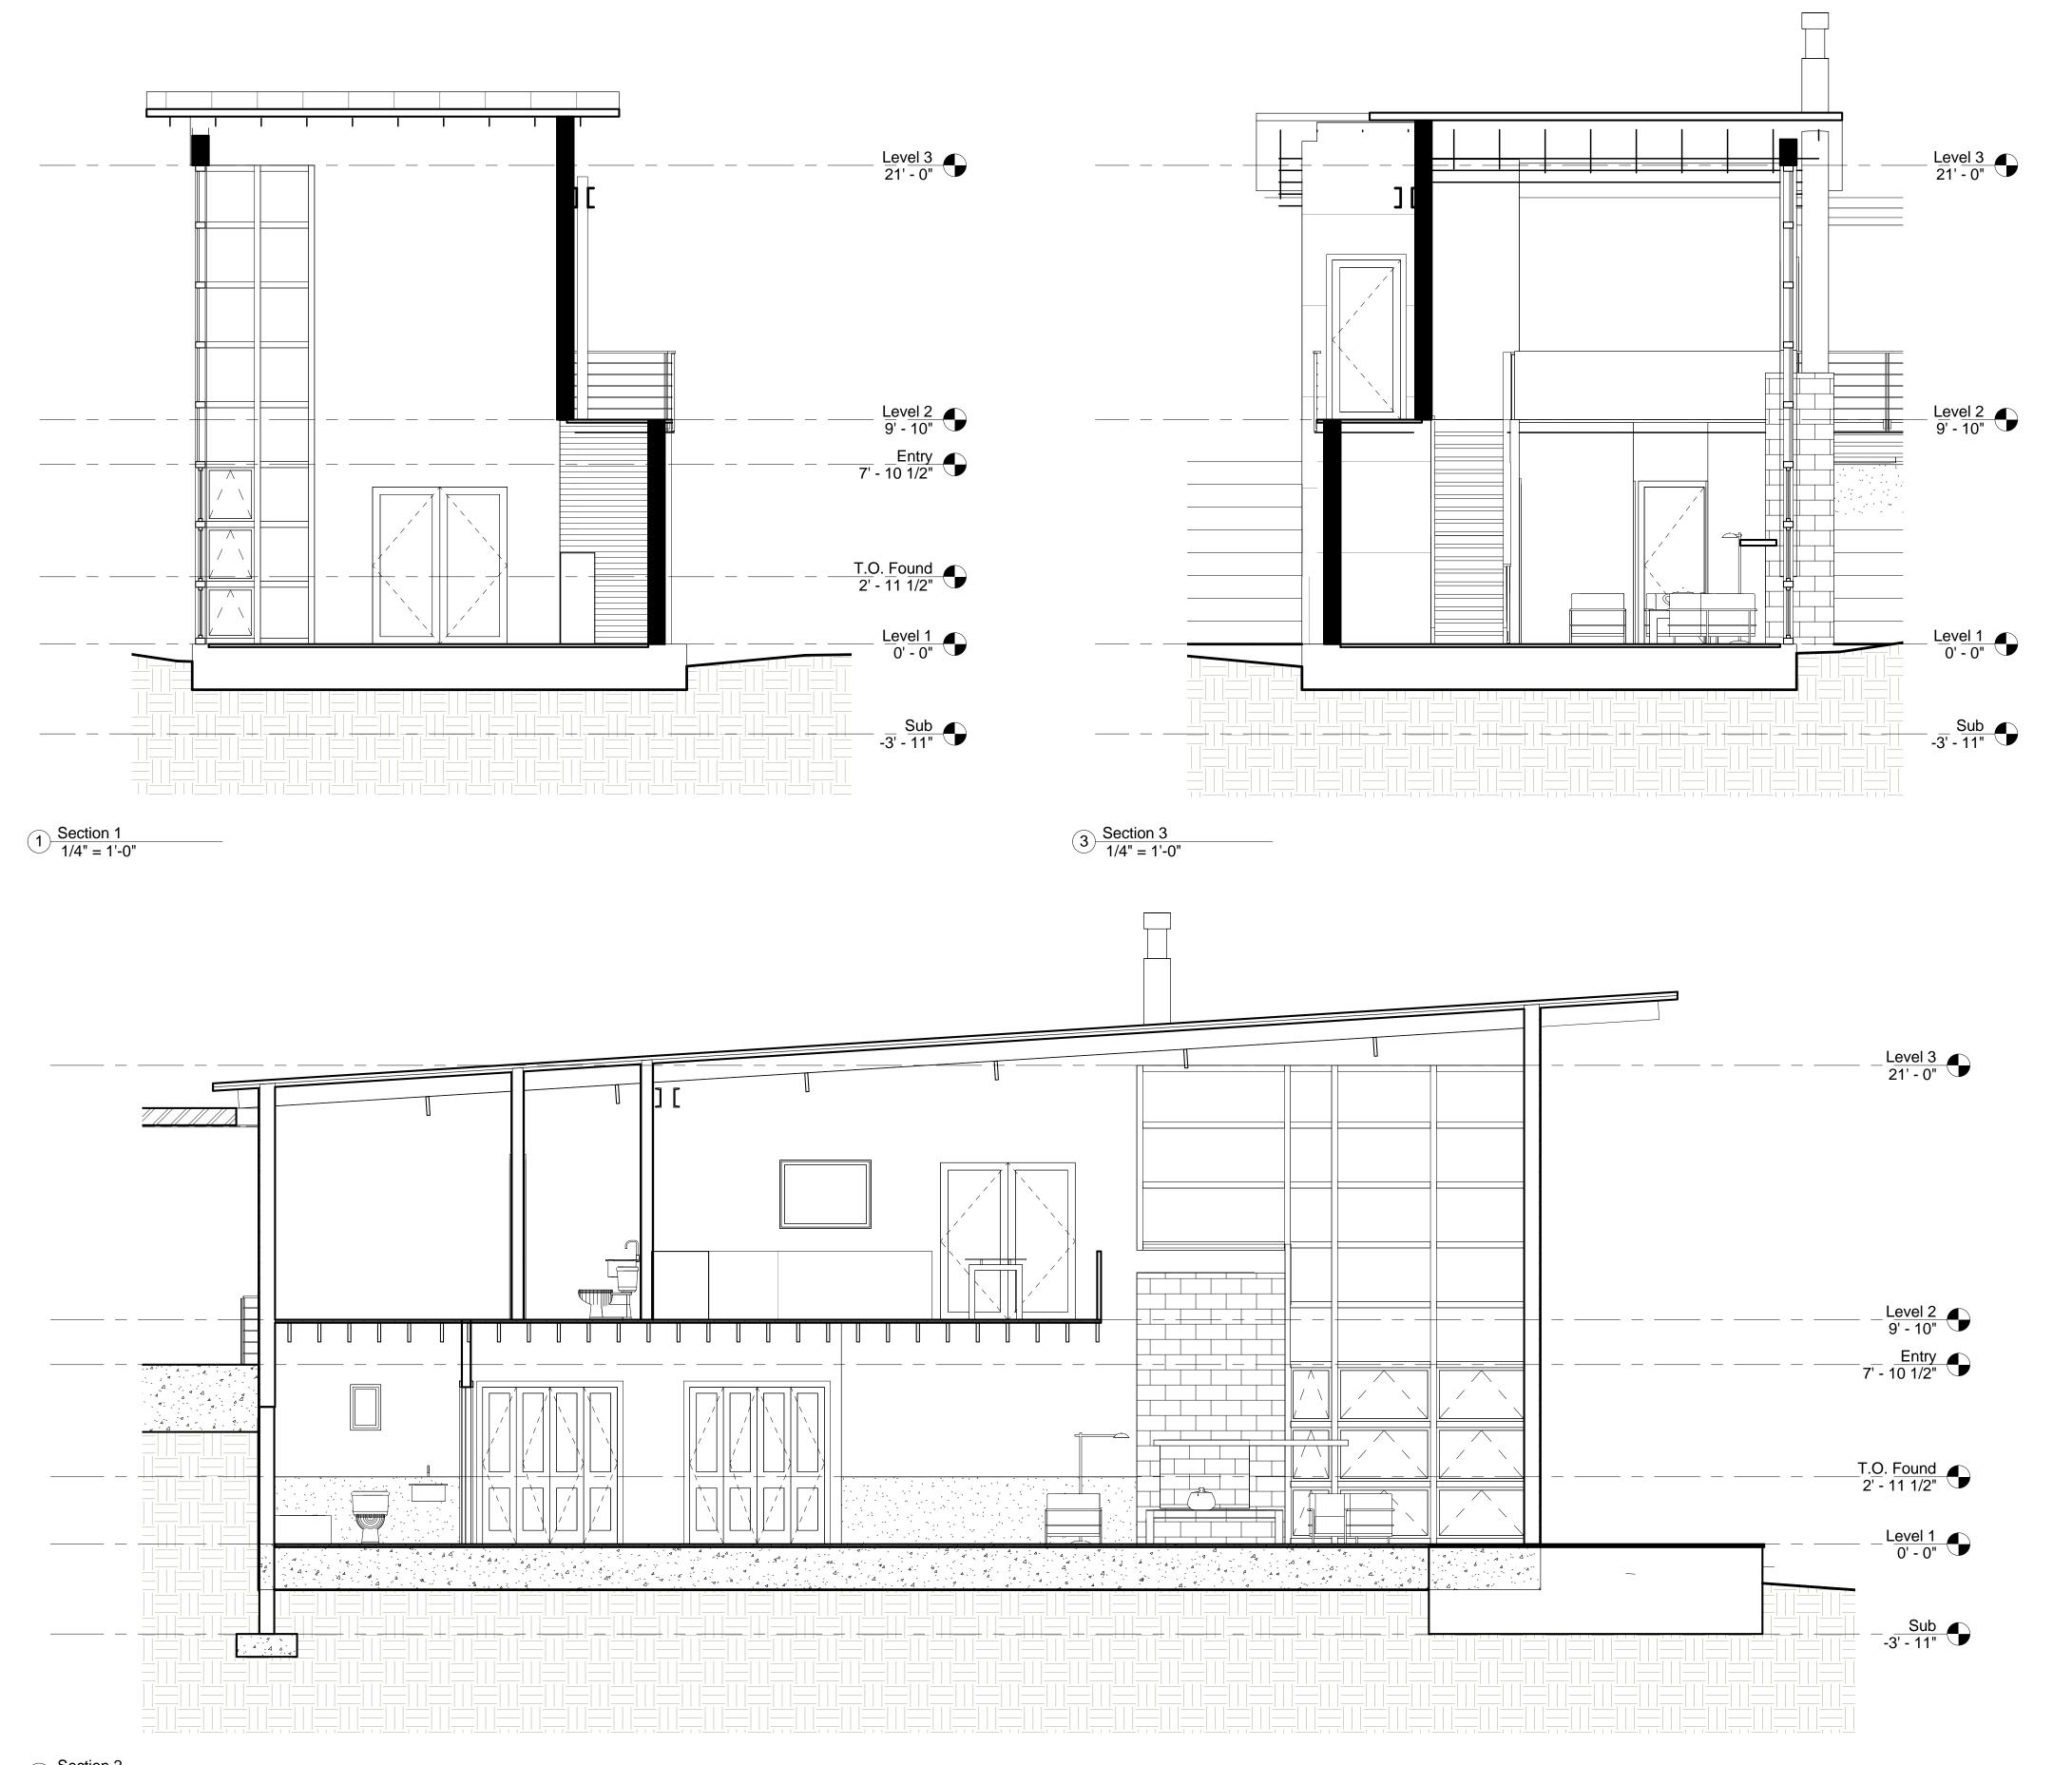



www.autodesk.com/revit

Consultant
Address
Address
Phone
Fax
e-mail

Consultant
Address
Address
Phone
Fax
e-mail

Consultant
Address
Phone
Fax
e-mail

Consultant
Address
Address
Phone
Fax
e-mail

Consultant
Address
Address
Phone
Fax
e-mail

No. Description Date

SCAVENGER HUNT

SECTIONS

Project number 02.2014

Date 10.15.2014


Drawn by Author

Checked by Checker

SH-003

Scale

2 Section 2 1/4" = 1'-0" Checker | No. 27

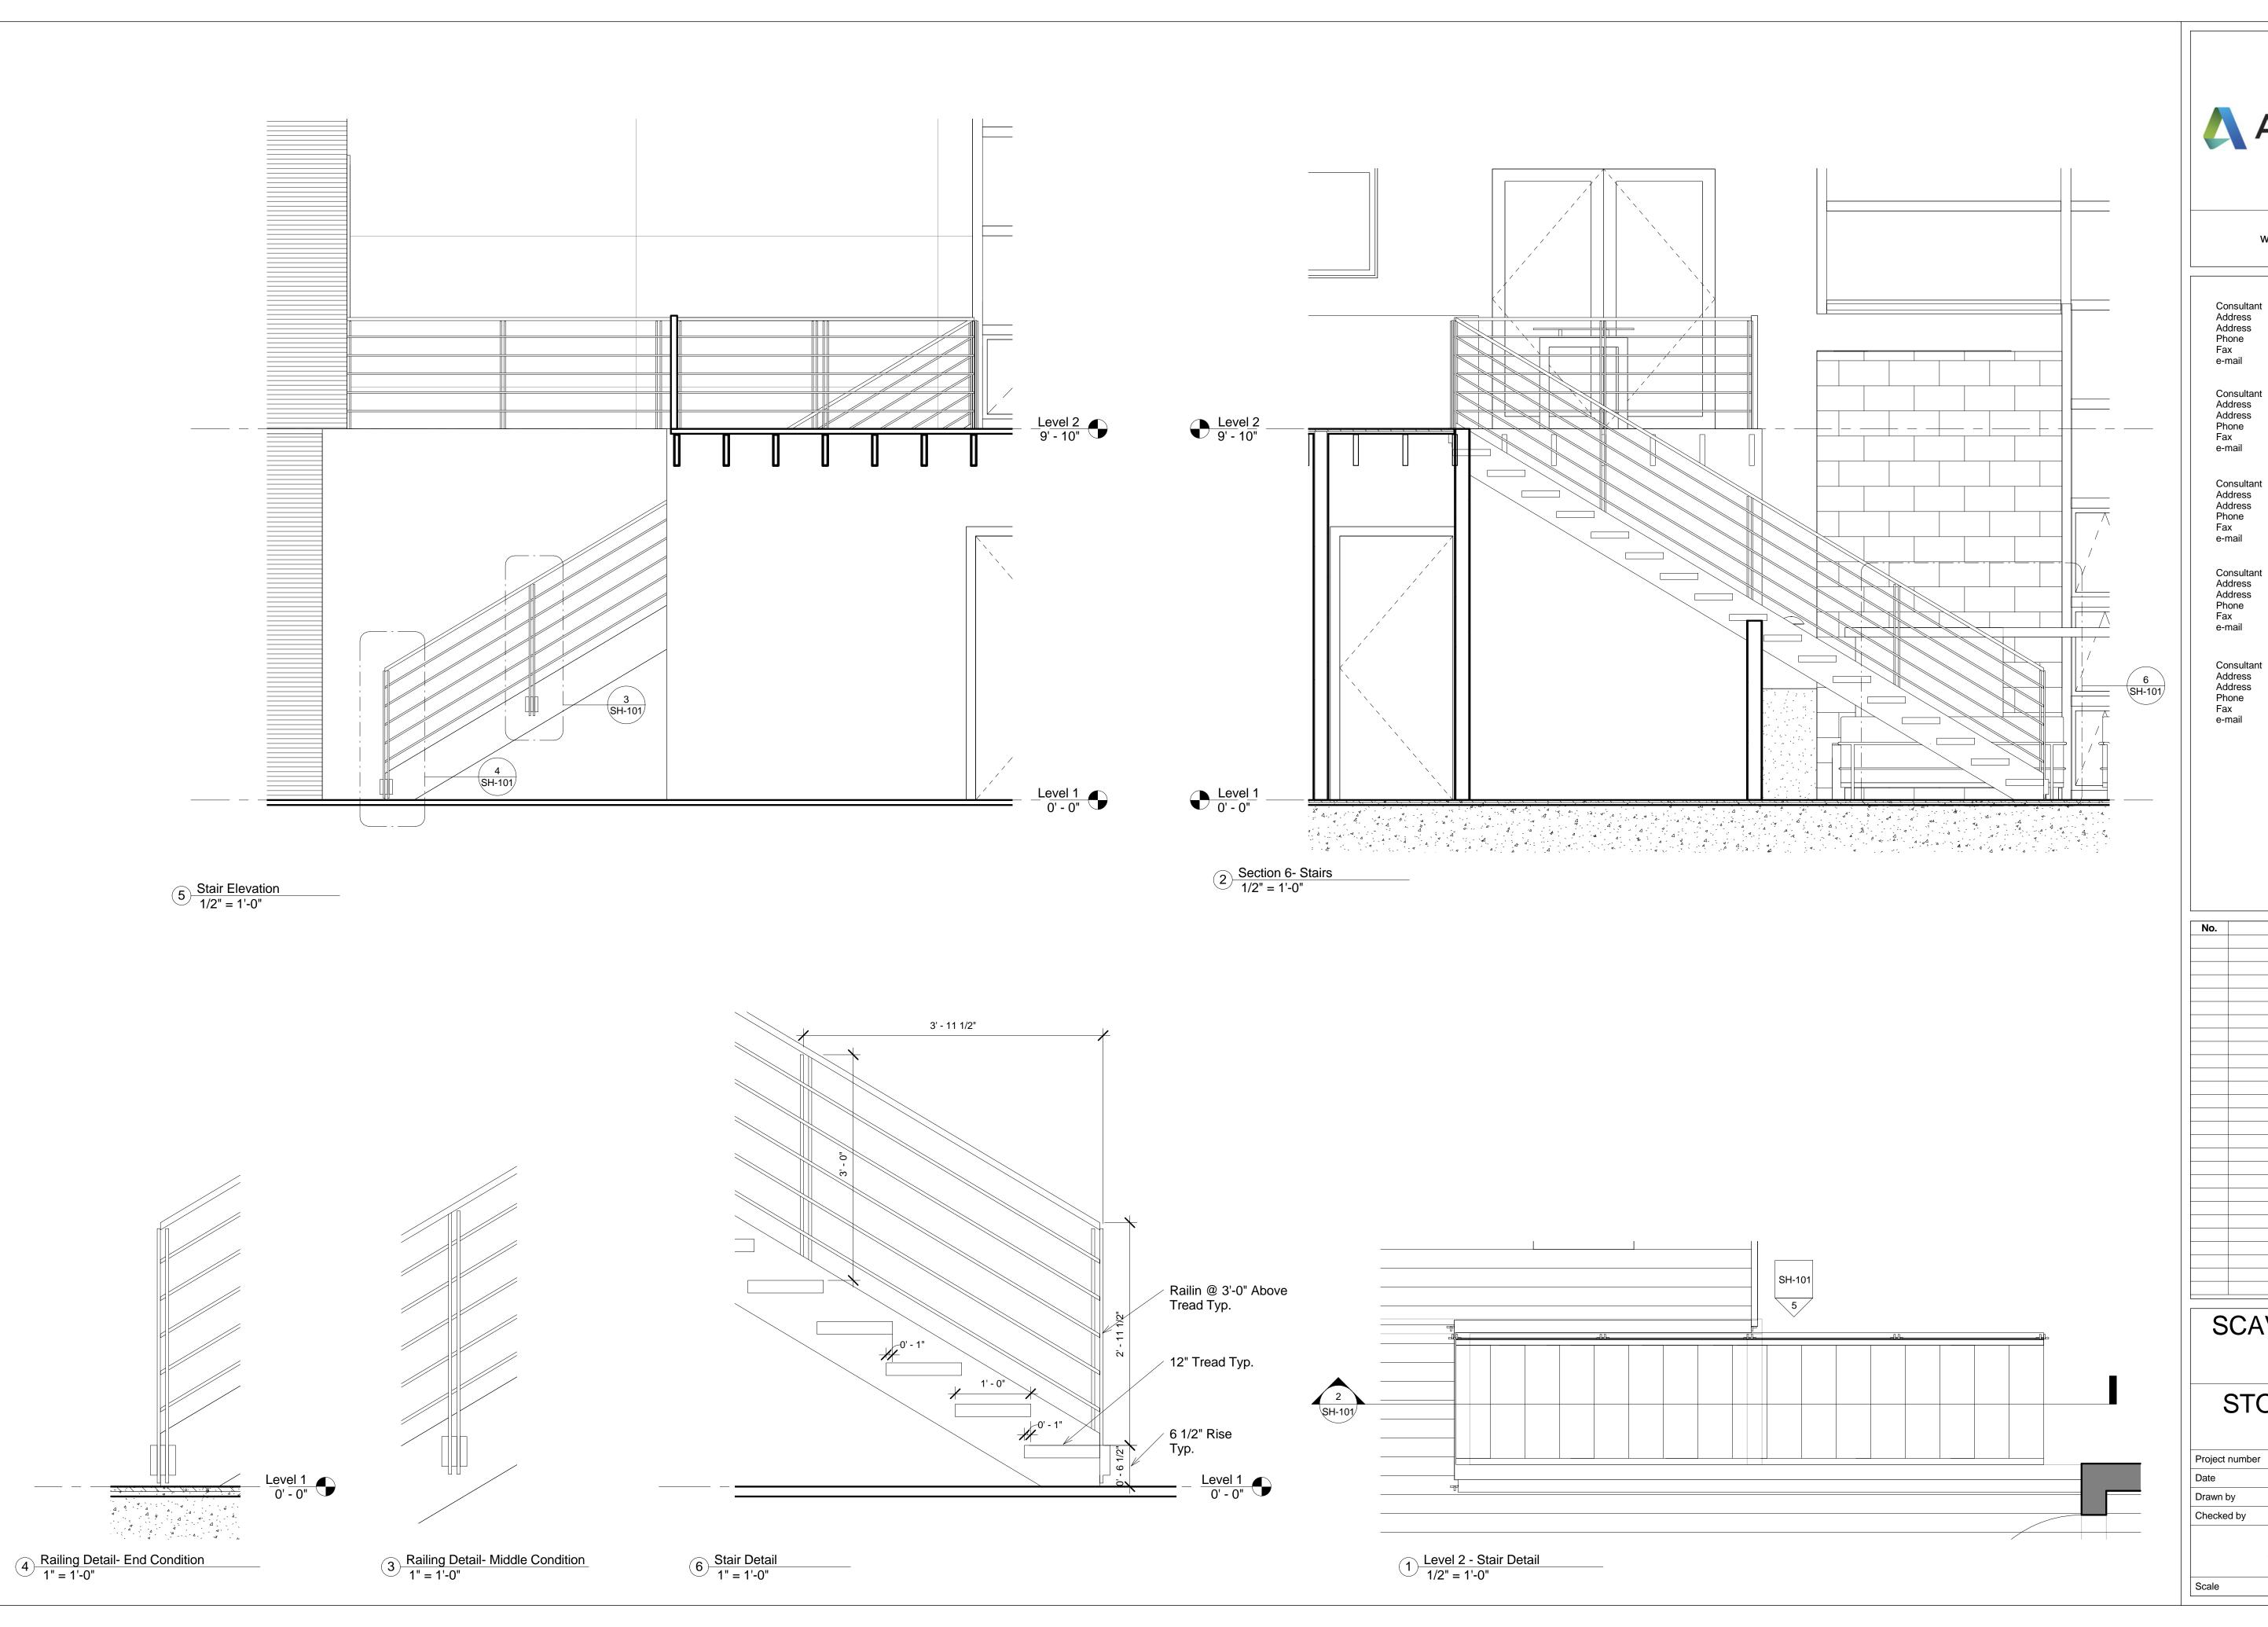



www.autodesk.com/revit

No.	Description	Date
140.	Description	Date

SCAVENGER HUNT

STORY 1- STAIRS

02.2014 Project number 10.15.2014 MARIE BARETSKY KING

SH-101

As indicated

