

Consultant
Address
Address
Phone
Phone
Fax
Fax
e-mail
e-mail

Consultant
Address
Address
Phone
Phone
Fax
Fax
e-mail
e-mail

Consultant
Address
Address
Phone
Phone
Fax
Fax
e-mail
e-mail

Consultant
Address
Address
Phone
Phone
Fax
Fax
e-mail
e-mail


Consultant
Address
Address
Phone
Phone
Fax
Fax
e-mail
e-mail

No.	Description	Date

NYCCT
LEVEL 1 FLOOR
PLAN COMPOSITE

Project number 01-2014
Date 10-21-2014
Drawn by HADIZA DJIBRING
Checked by KING

A101
Scale 1/16" = 1'-0"

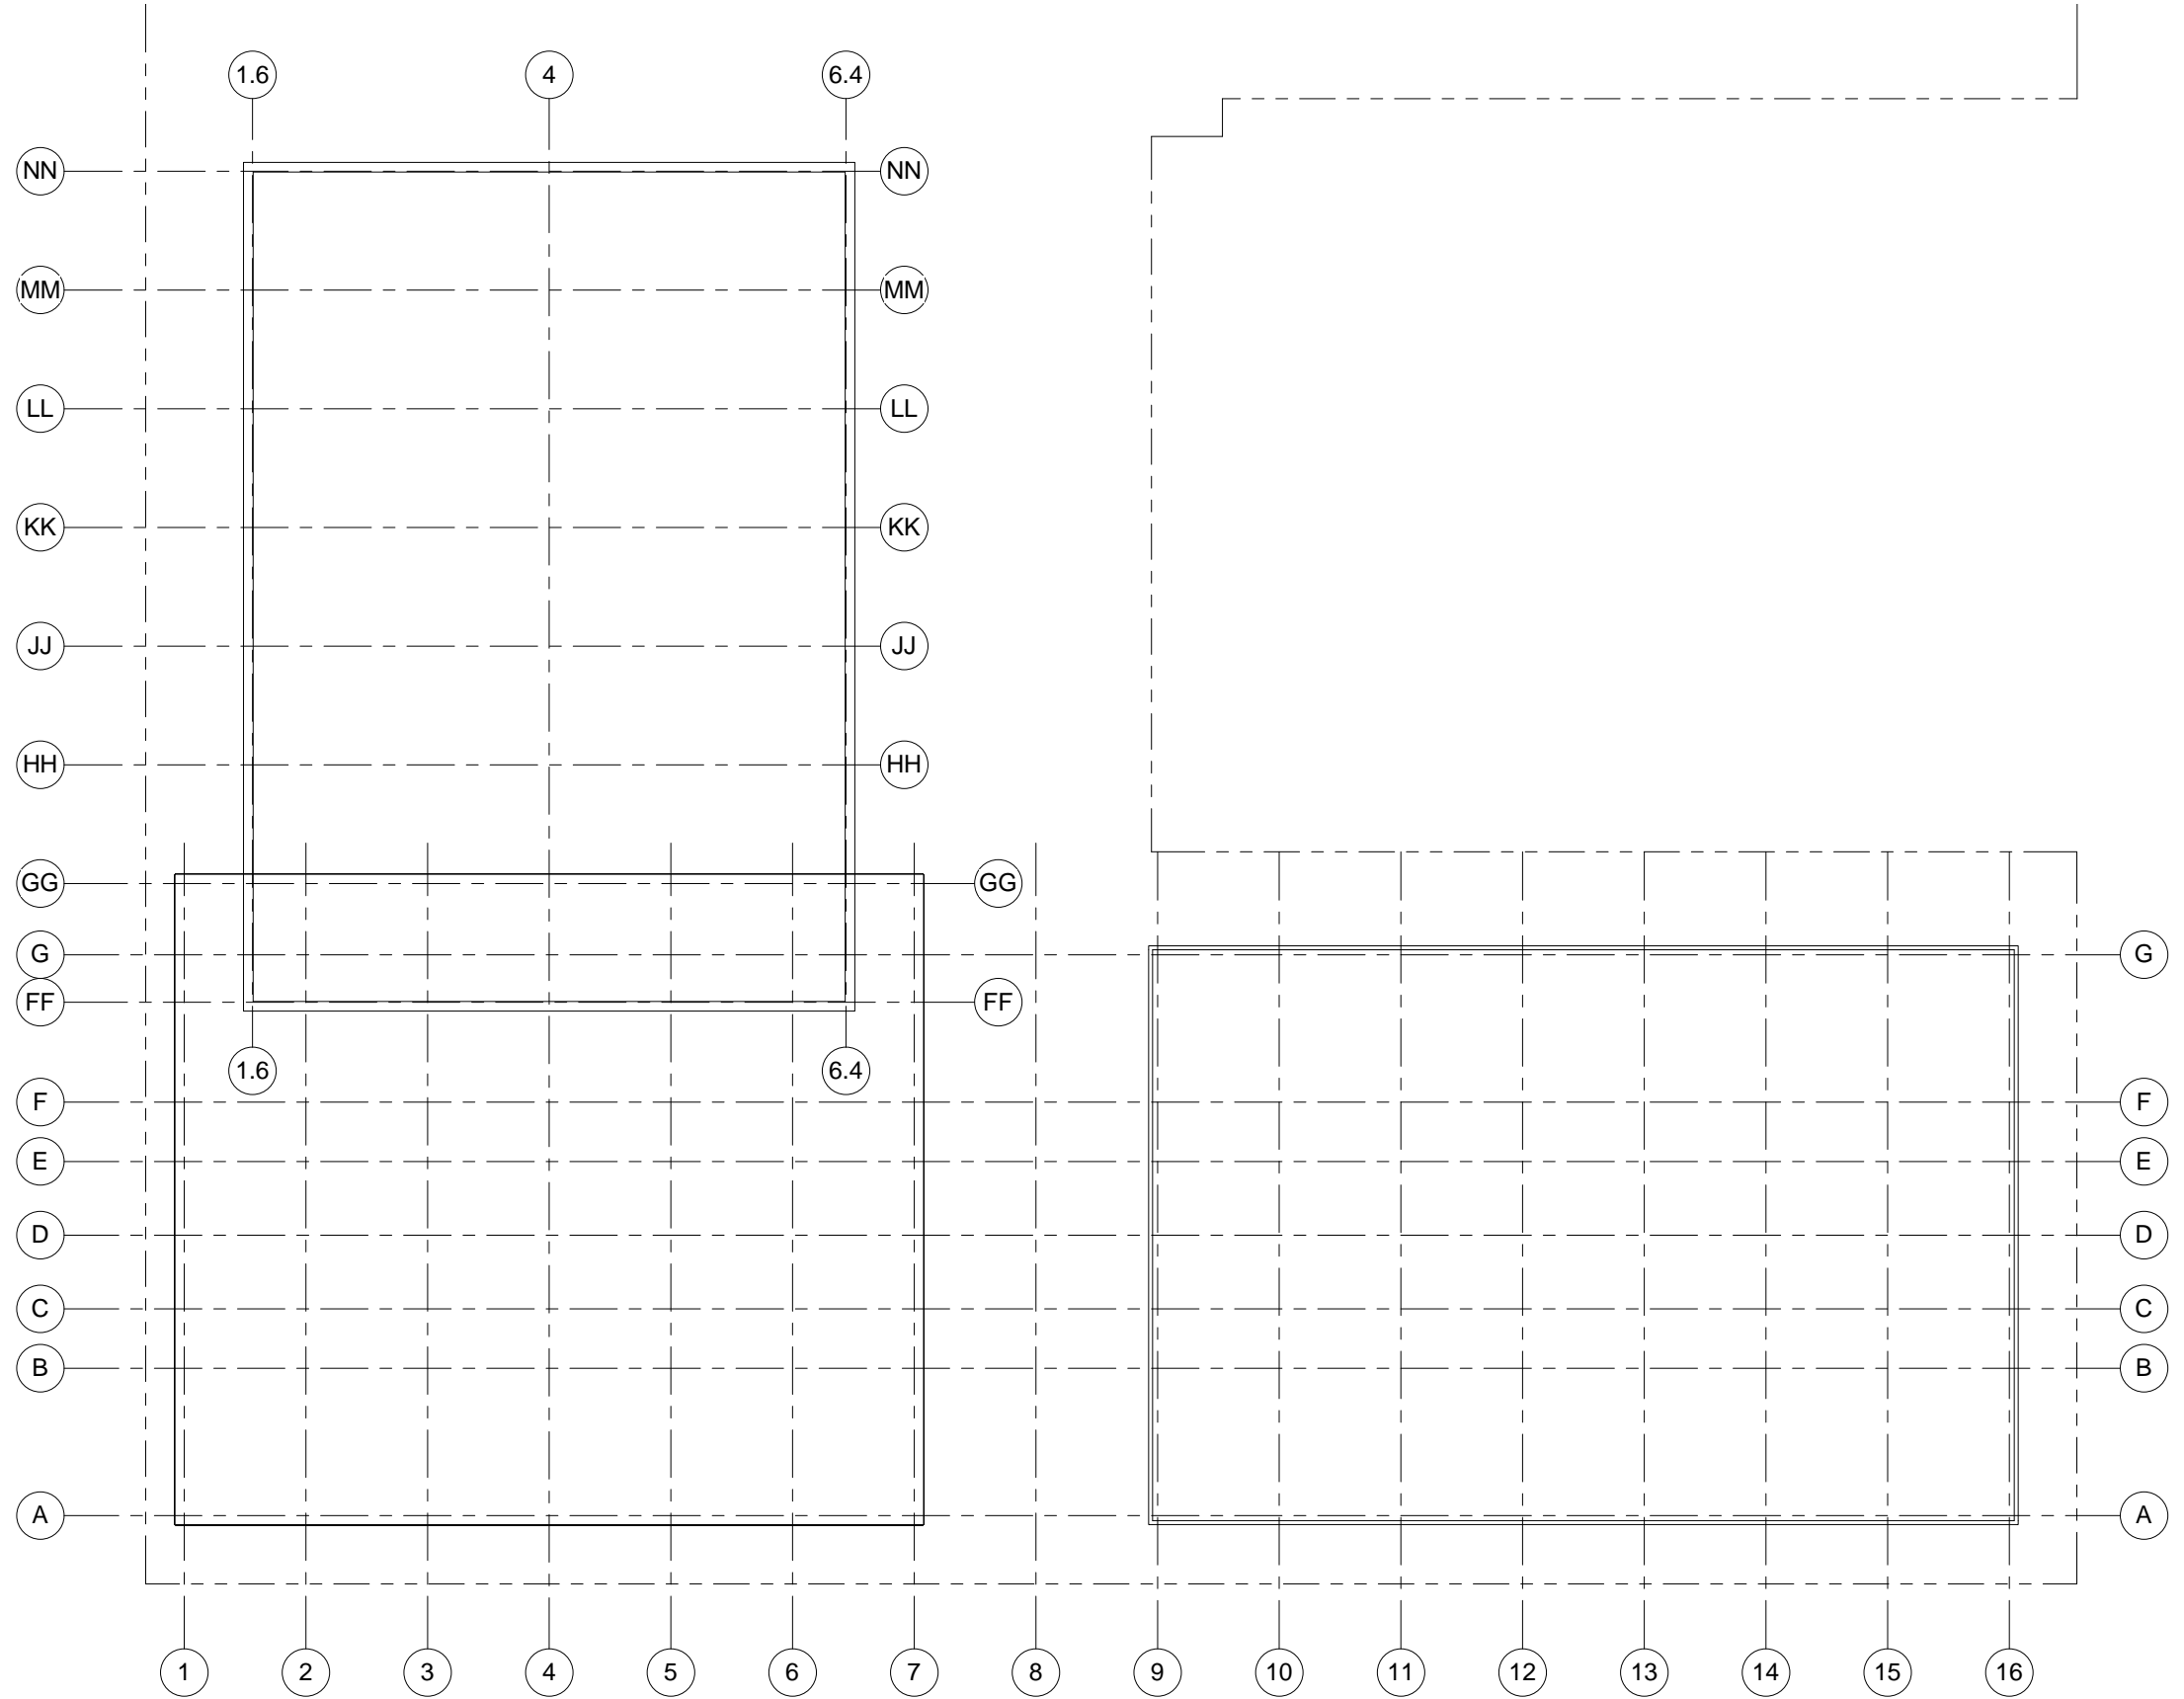

Consultant
Address
Address
Phone
Fax
e-mail

Consultant
Address
Address
Phone
Fax
e-mail

Consultant
Address
Address
Phone
Fax
e-mail

Consultant
Address
Address
Phone
Fax
e-mail

Consultant
Address
Address
Phone
Fax
e-mail


No.	Description	Date

**NYCCT
LEVEL 1 FLOOR
PLAN ATRIUM**

Project number 01-2014
Date 10-21-2014
Drawn by HADIZA DJIBRING
Checked by KING

A101.A

Scale 1/8" = 1'-0"

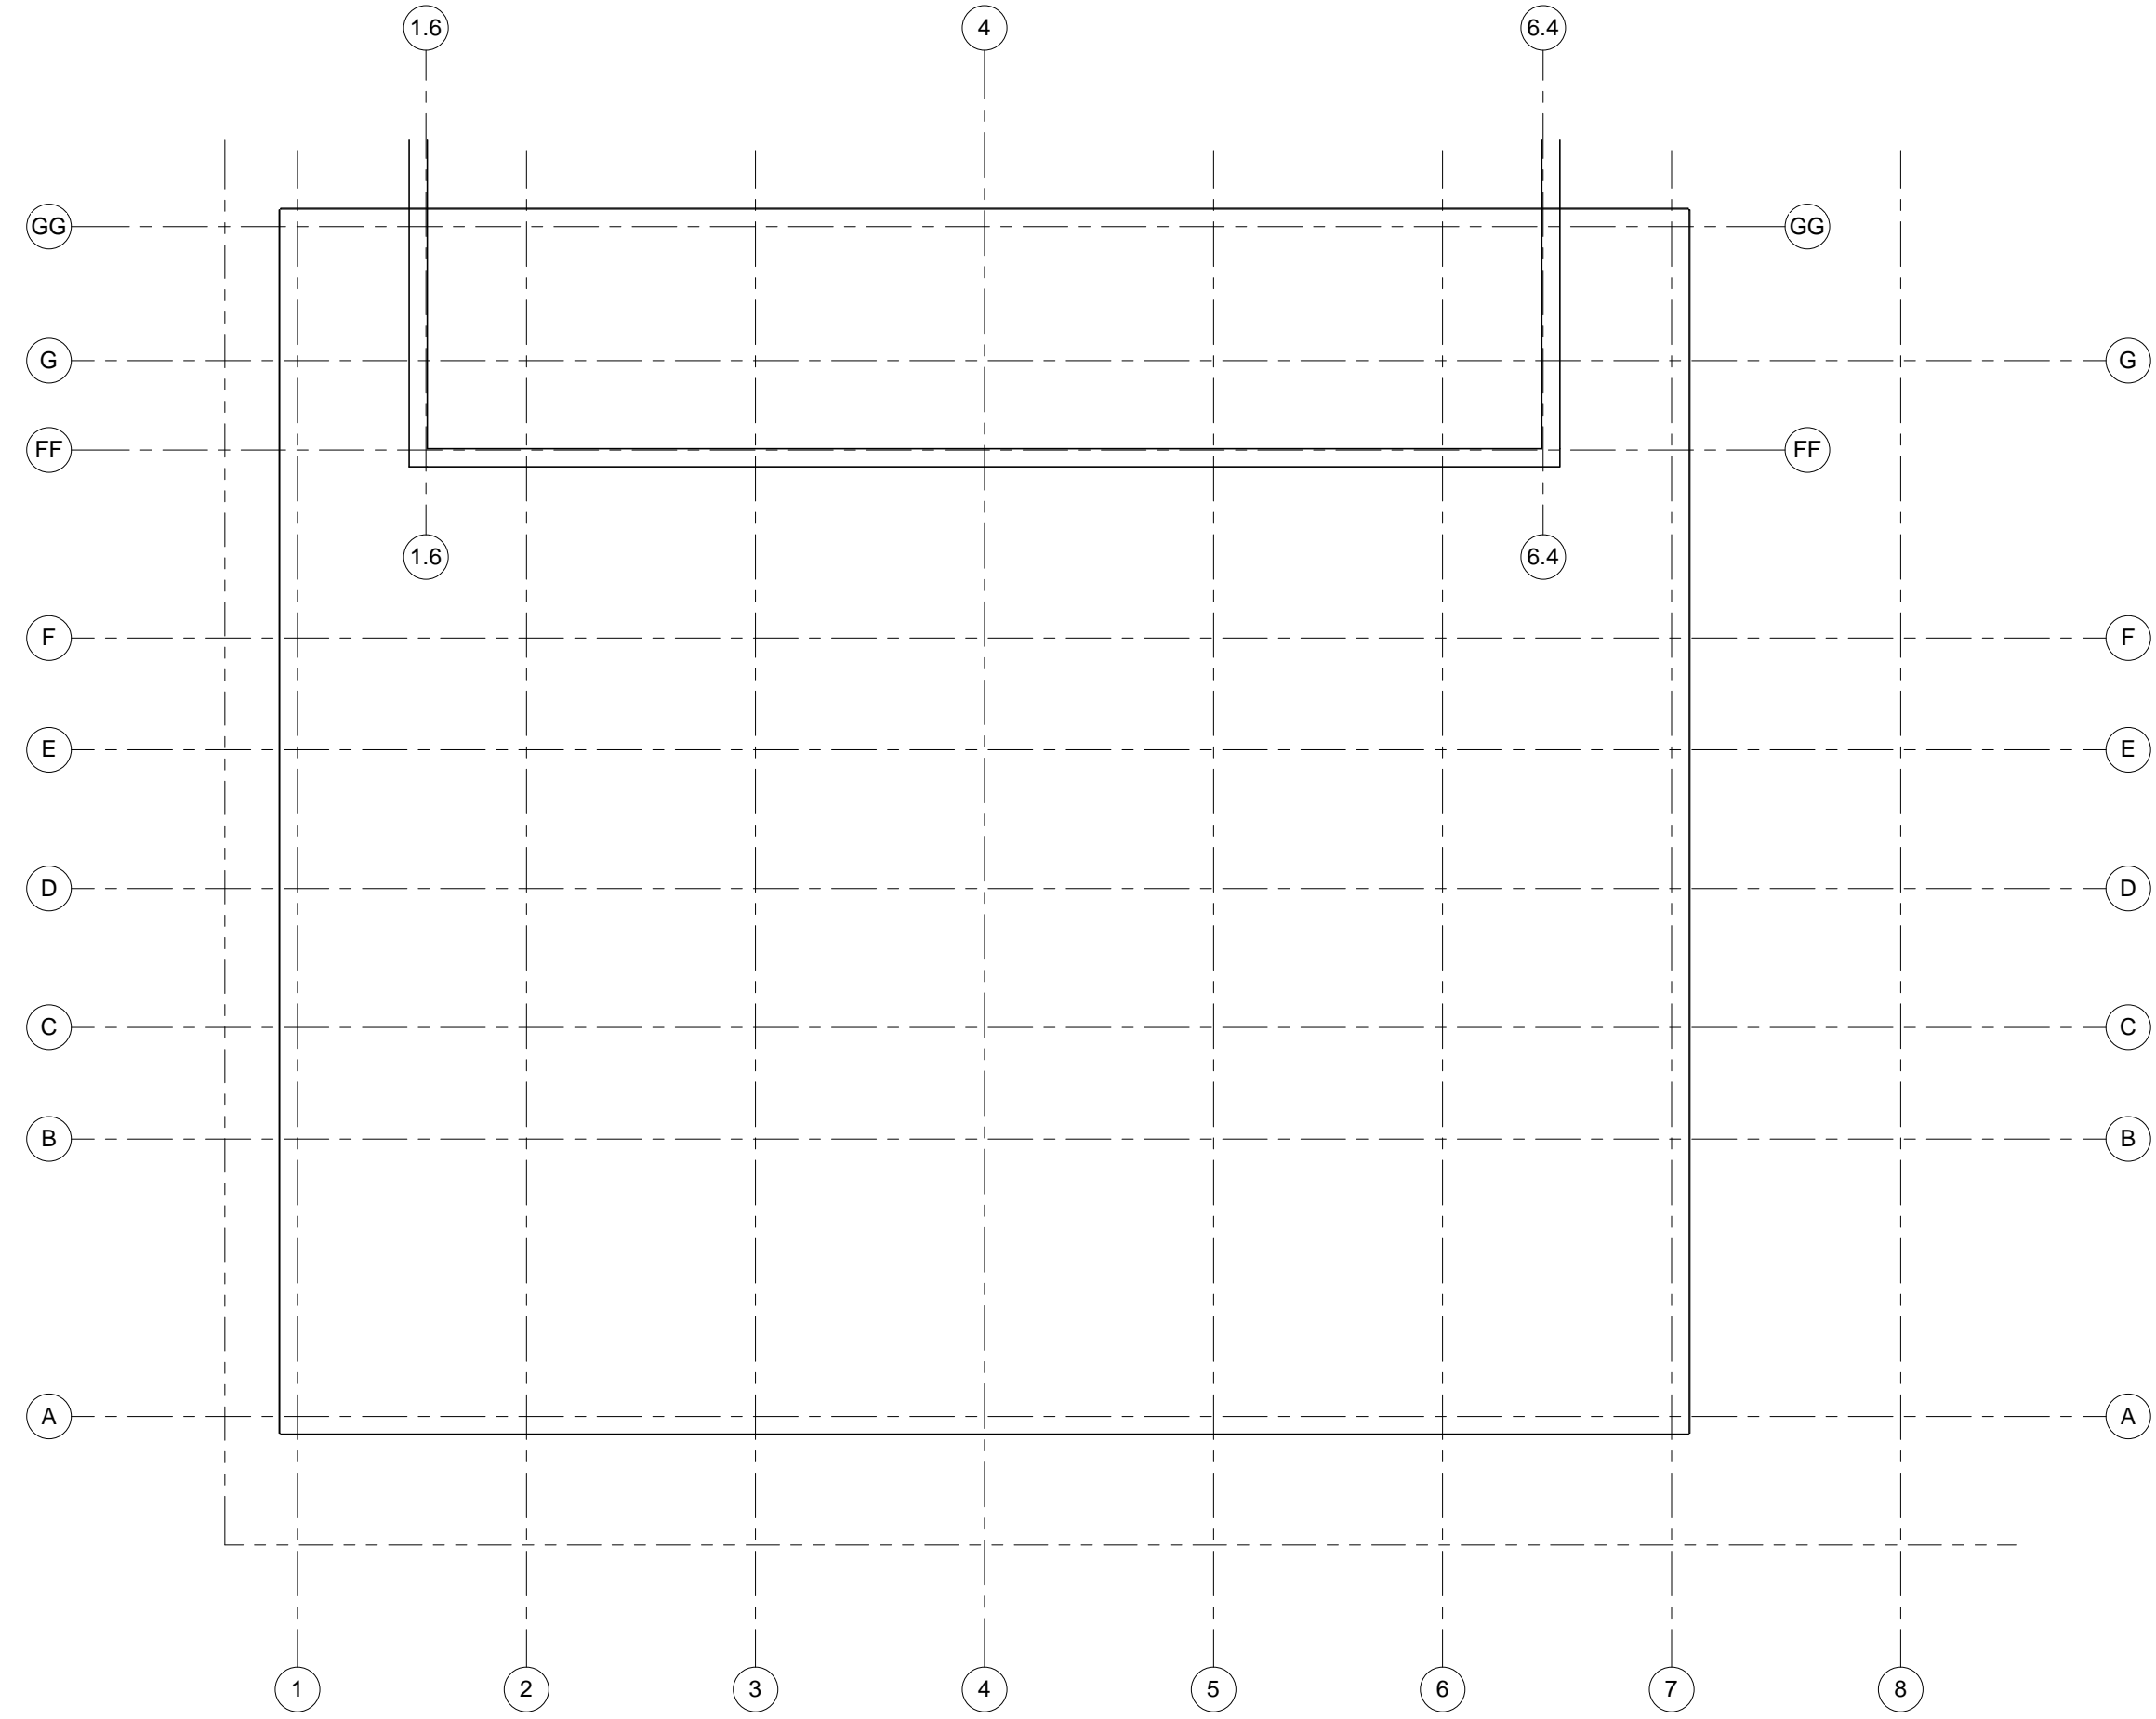

Consultant
Address
Address
Phone
Fax
e-mail

Consultant
Address
Address
Phone
Fax
e-mail

Consultant
Address
Address
Phone
Fax
e-mail

Consultant
Address
Address
Phone
Fax
e-mail

Consultant
Address
Address
Phone
Fax
e-mail

No.	Description	Date

**NYCCT
LEVEL 1 FLOOR
PLAN GYM**

Project number: 01-2014
Date: 10-21-2014
Drawn by: HADIZA DJIBRING
Checked by: KING

A101.G

Scale: 1/8" = 1'-0"

