

Consultant
Address
Phone
Fax
e-mail

Consultant
Address
Phone
Fax
e-mail

Consultant
Address
Phone
Fax
e-mail

Consultant
Address
Phone
Fax
e-mail

Consultant
Address
Phone
Fax
e-mail

No.	Description	Date

Owner
285 JAY STREET
1ST FLOOR COMPOSITE

Project number	Project Number
Date	10/21
Drawn by	Daniel Rosario
Checked by	Checker


A101

Scale 1/16" = 1'-0"

① Level 1
1/16" = 1'-0"



www.autodesk.com/revit

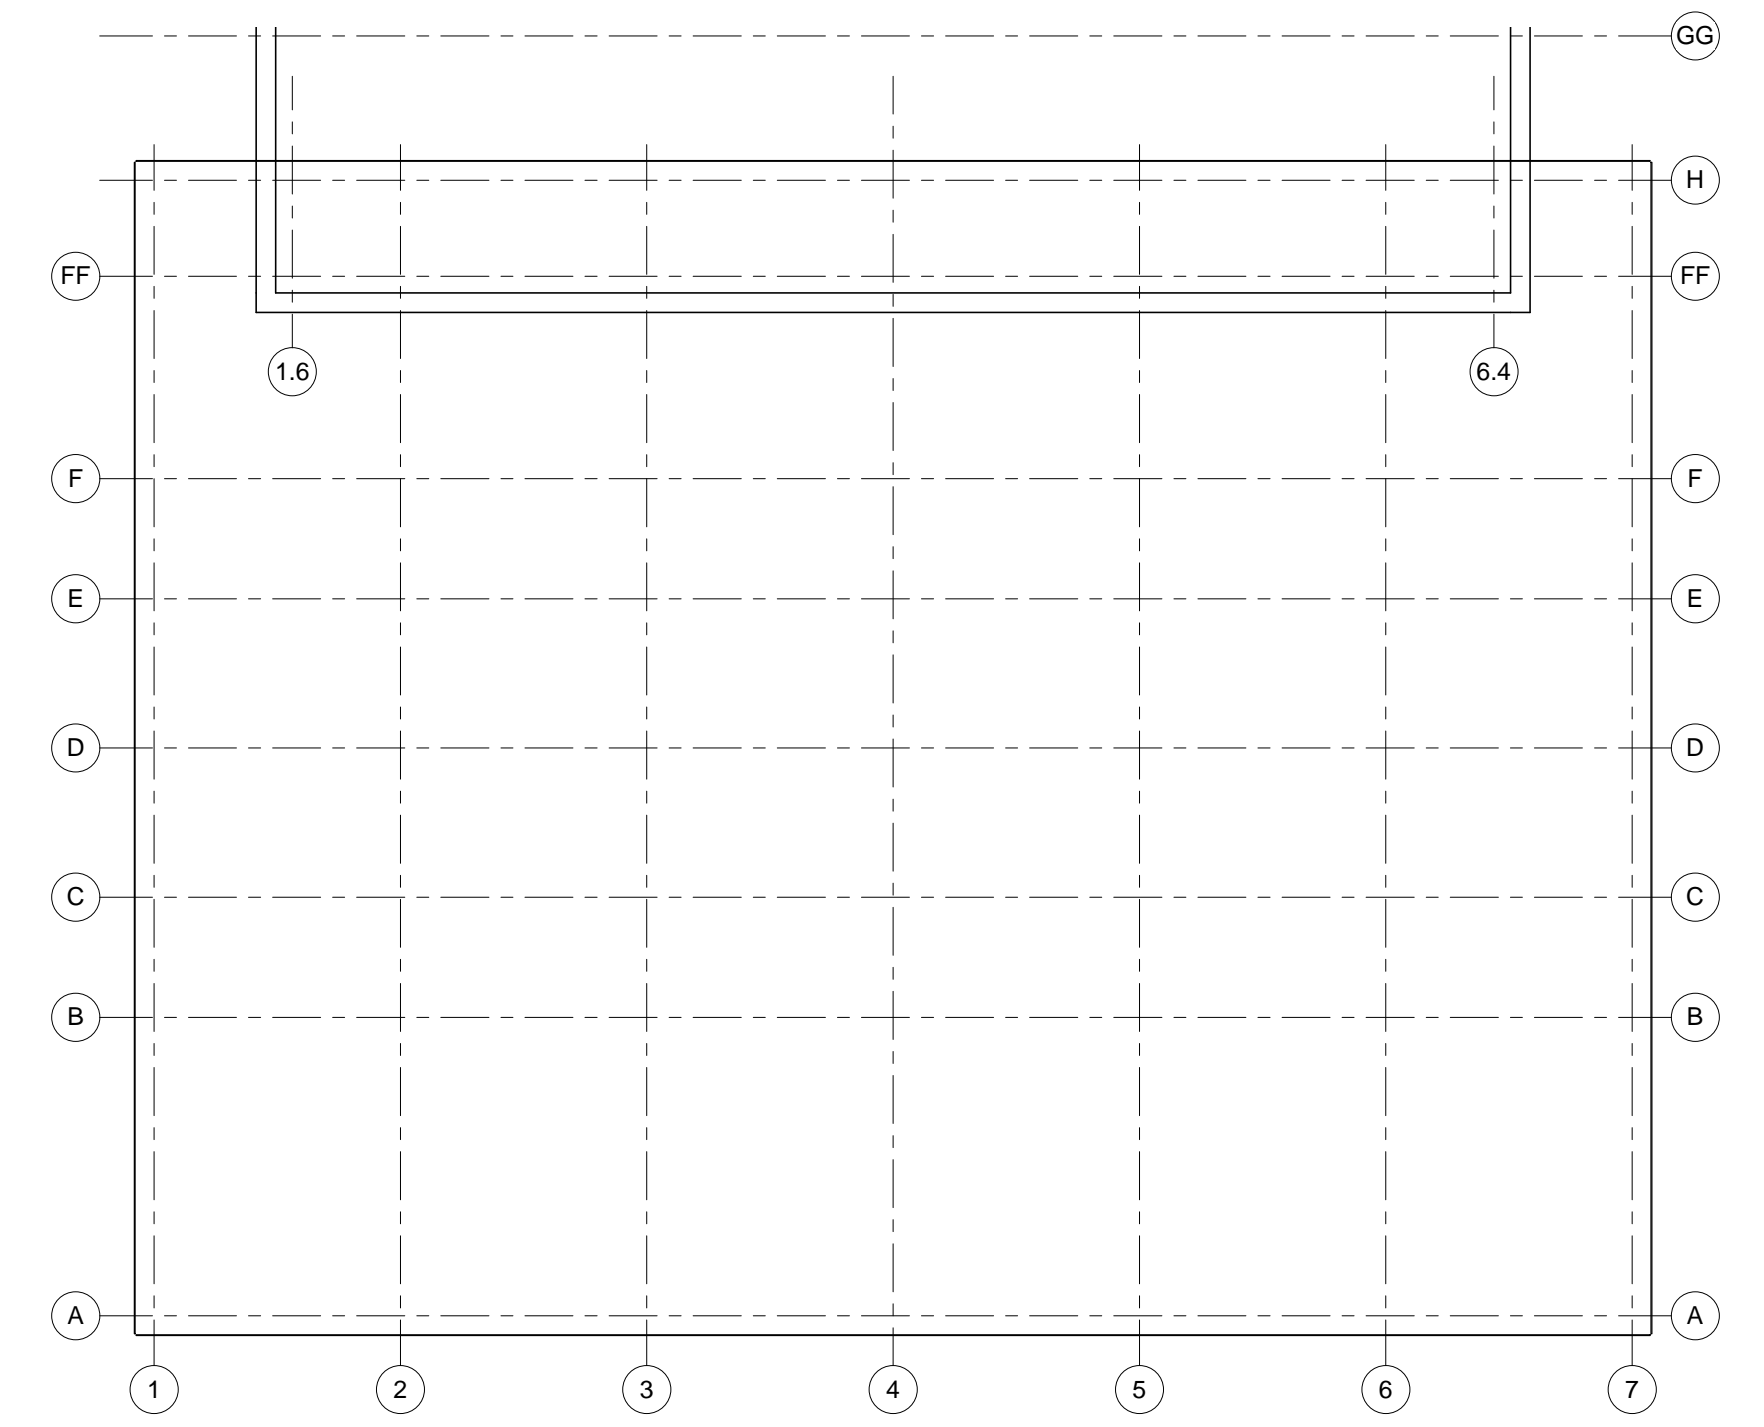

① Level 1 - ATRIUM
 1/8" = 1'-0"

Consultant
 Address
 Address
 Phone
 Fax
 e-mail

Consultant
 Address
 Address
 Phone
 Fax
 e-mail

Consultant
 Address
 Address
 Phone
 Fax
 e-mail

Consultant
 Address
 Address
 Phone
 Fax
 e-mail

Consultant
 Address
 Address
 Phone
 Fax
 e-mail

No.	Description	Date

Owner
 285 JAY STREET
 1ST FLOOR-ATRIUM

Project number Project Number
 Date 10/21
 Drawn by Daniel Rosario
 Checked by Checker

A101.A
 Scale 1/8" = 1'-0"

10/23/2014 5:24:31 PM

Consultant
Address
Phone
Fax
e-mail

Consultant
Address
Phone
Fax
e-mail

Consultant
Address
Phone
Fax
e-mail

Consultant
Address
Phone
Fax
e-mail

Consultant
Address
Phone
Fax
e-mail

No.	Description	Date


Owner
285 JAY STREET
1ST FLOOR-GYM

Project number Project Number
Date 10/21


Drawn by Daniel Rosario
Checked by Checker

A101.G

Scale 1/8" = 1'-0"

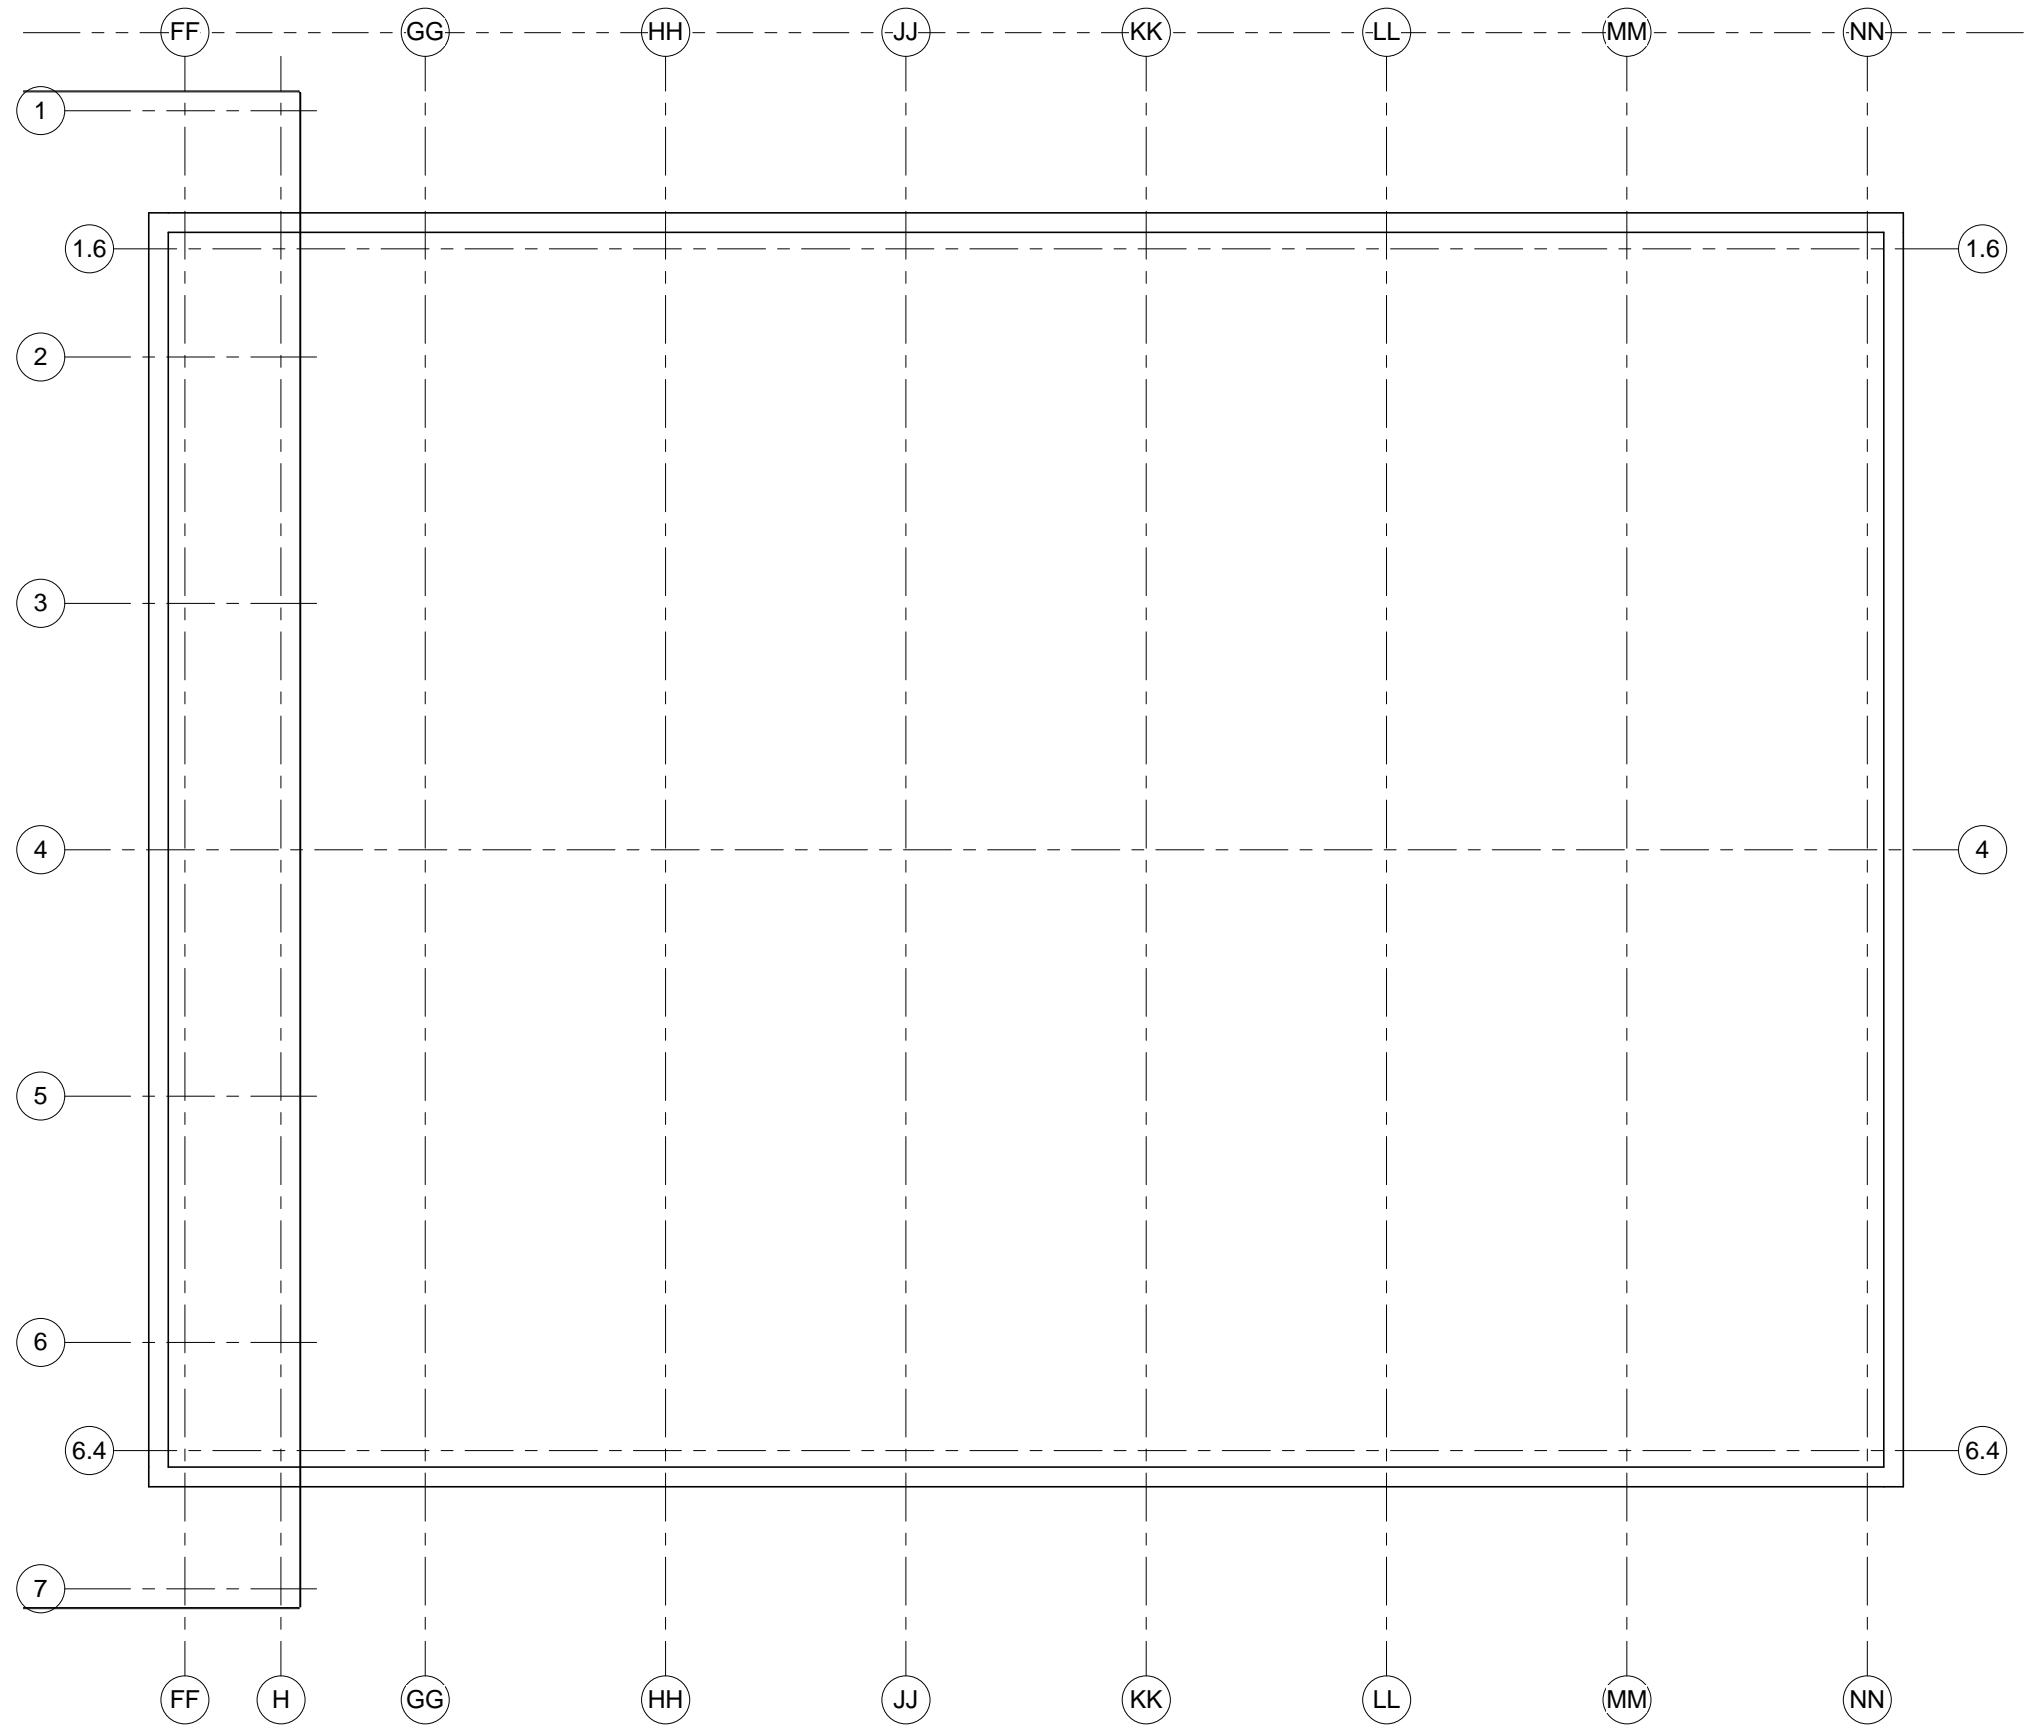

① Level 1 - GYM
1/8" = 1'-0"

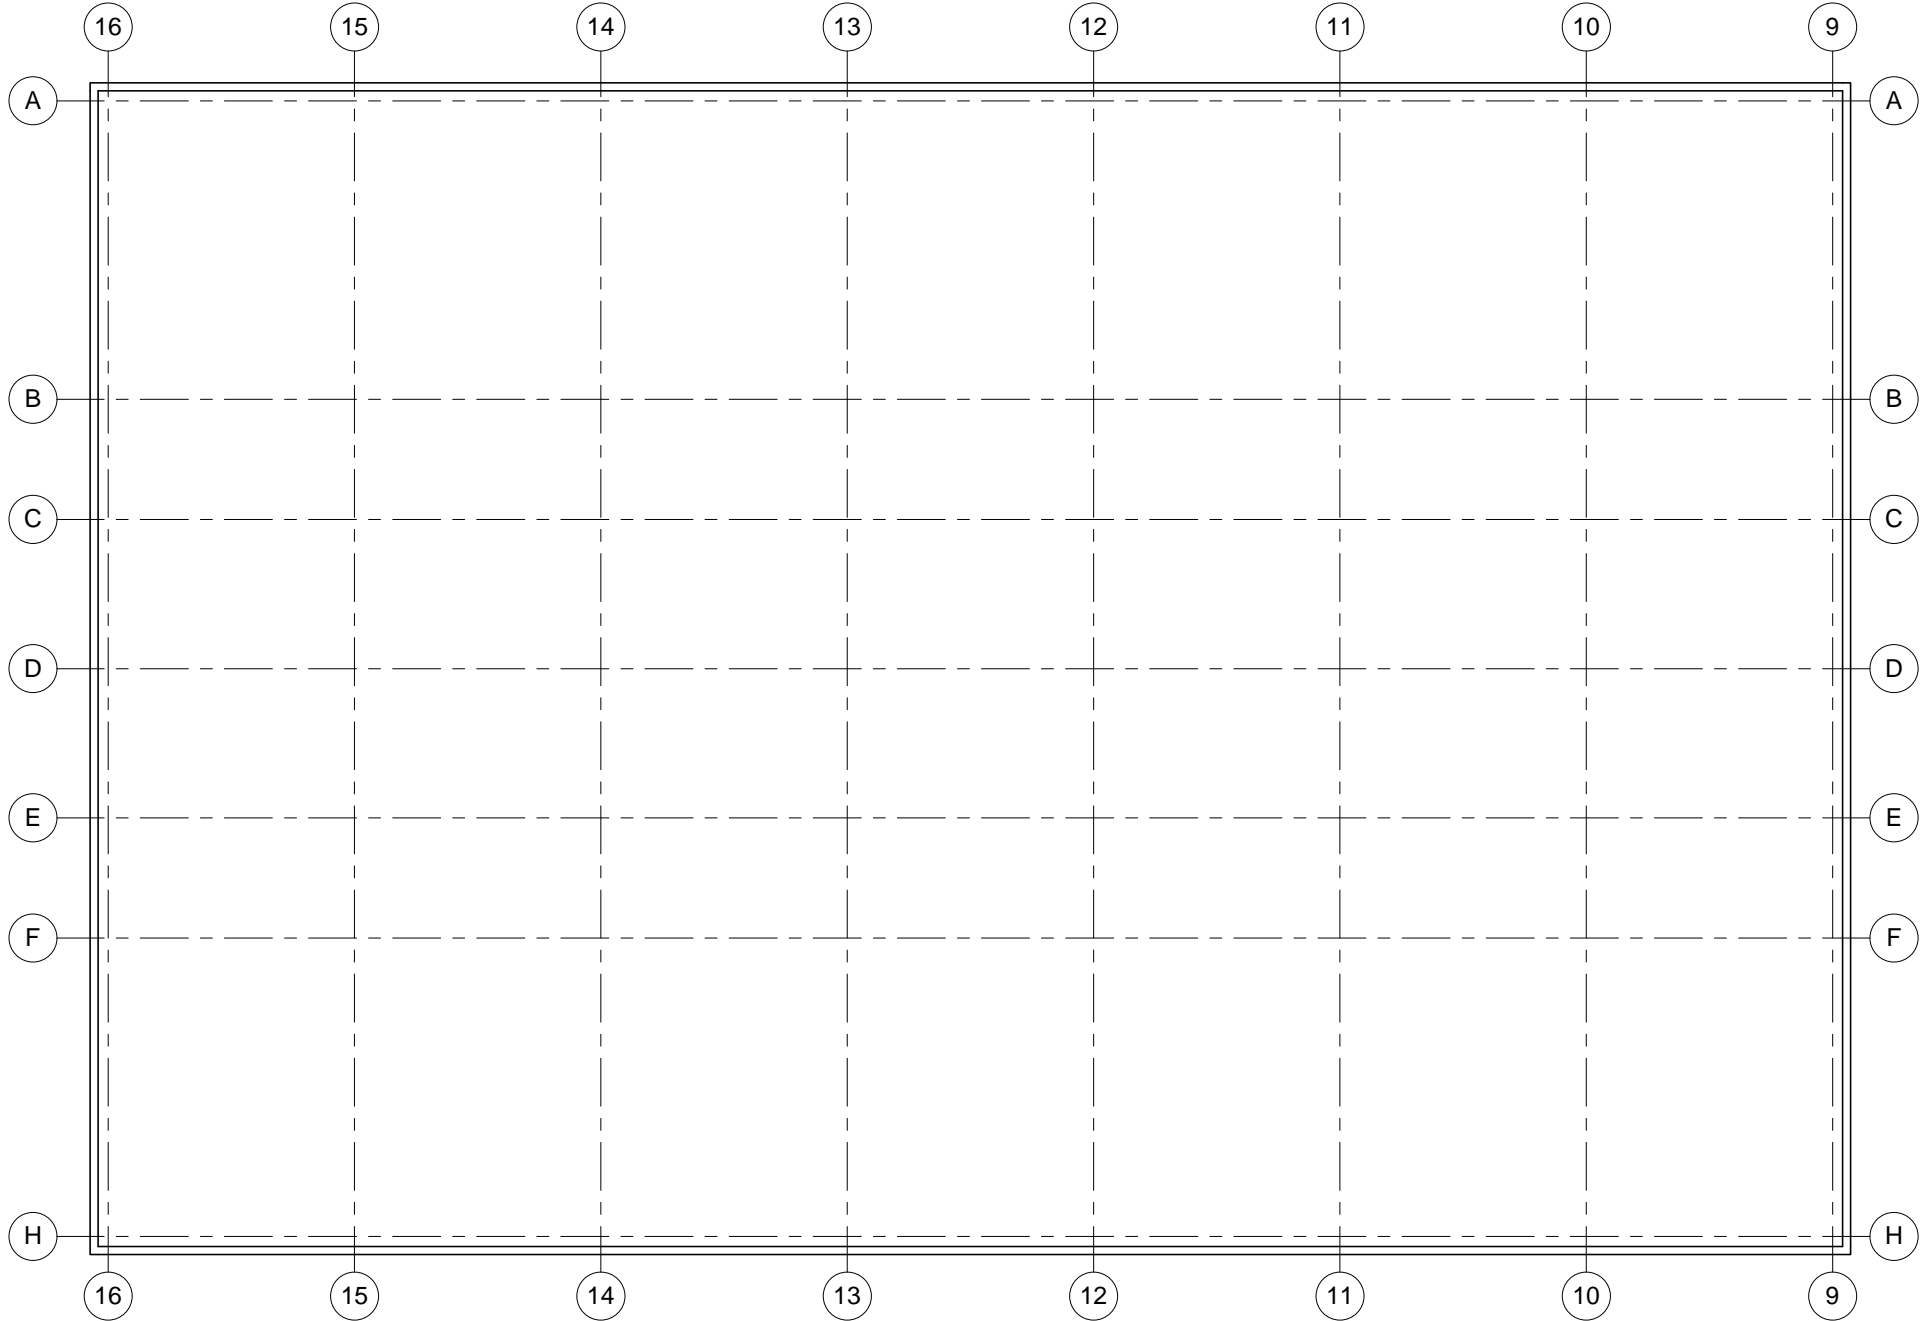

① Level 1 - LAB
1/8" = 1'-0"

Consultant
Address
Phone
Fax
e-mail

Consultant
Address
Phone
Fax
e-mail

Consultant
Address
Phone
Fax
e-mail

Consultant
Address
Phone
Fax
e-mail

Consultant
Address
Phone
Fax
e-mail


No.	Description	Date

Owner
285 JAY STREET
1ST FLOOR-LAB

Project number	Project Number
Date	10/21
Drawn by	Daniel Rosario
Checked by	Checker

A101.L

Scale 1/8" = 1'-0"

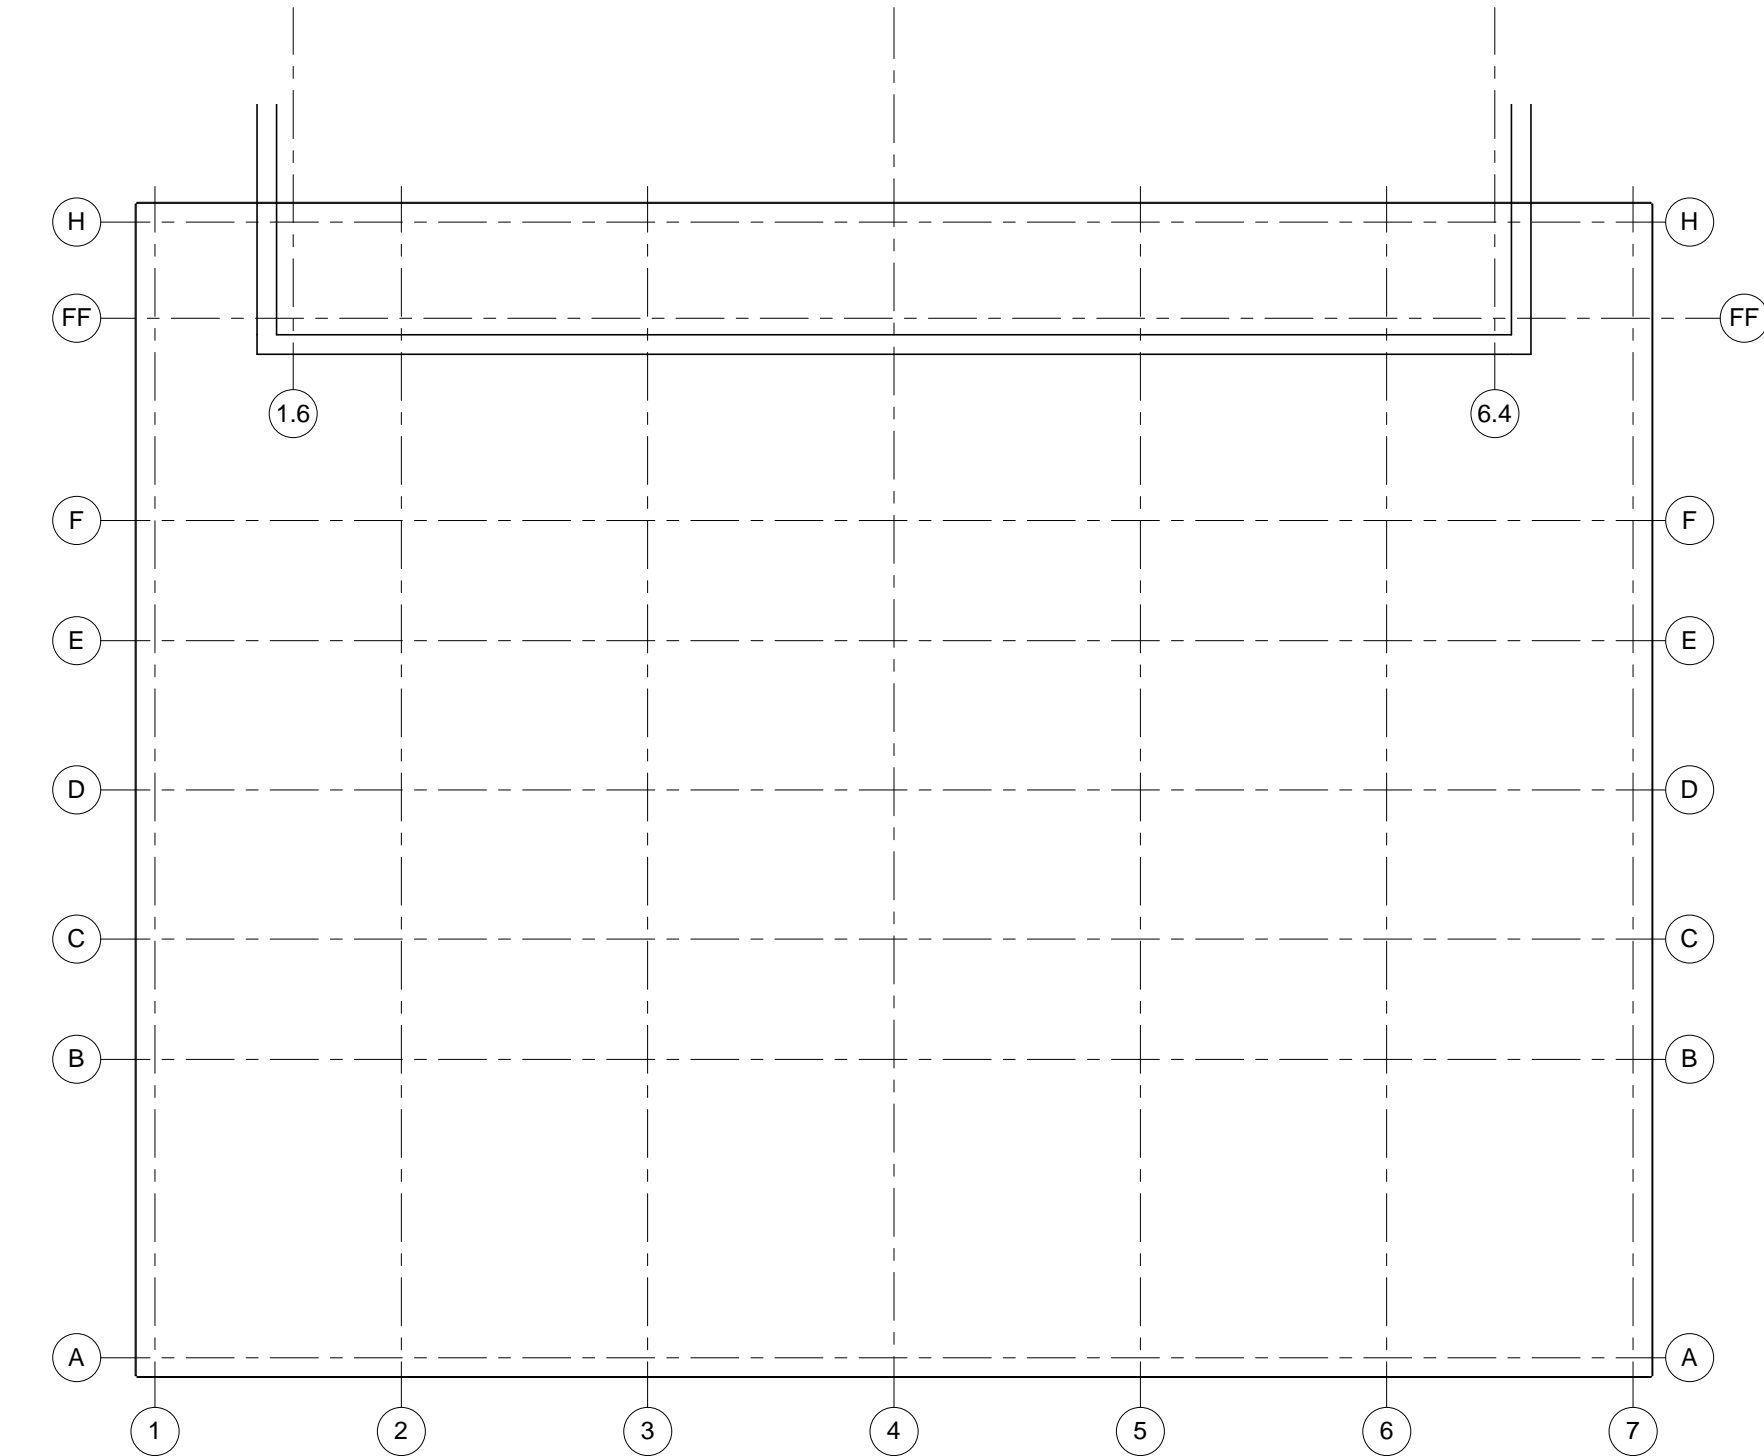

① Level 2 - ATRIUM
1/8" = 1'-0"

Consultant
Address
Phone
Fax
e-mail

Consultant
Address
Phone
Fax
e-mail

Consultant
Address
Phone
Fax
e-mail

Consultant
Address
Phone
Fax
e-mail

Consultant
Address
Phone
Fax
e-mail

No.	Description	Date

Owner	
285 JAY STREET	
2ND FLOOR-ATTRIUM	
Project number	Project Number
Date	10/21
Drawn by	Daniel Rosario
Checked by	Checker
A102.A	
Scale	1/8" = 1'-0"



www.autodesk.com/revit

Consultant
Address
Phone
Fax
e-mail

Consultant
Address
Phone
Fax
e-mail

Consultant
Address
Phone
Fax
e-mail

Consultant
Address
Phone
Fax
e-mail

Consultant
Address
Phone
Fax
e-mail


No.	Description	Date

Owner
285 JAY STREET
2ND FLOOR-GYM

Project number	Project Number
Date	10/21
Drawn by	Daniel Rosario
Checked by	Checker

A102.G

Scale	1/8" = 1'-0"
-------	--------------

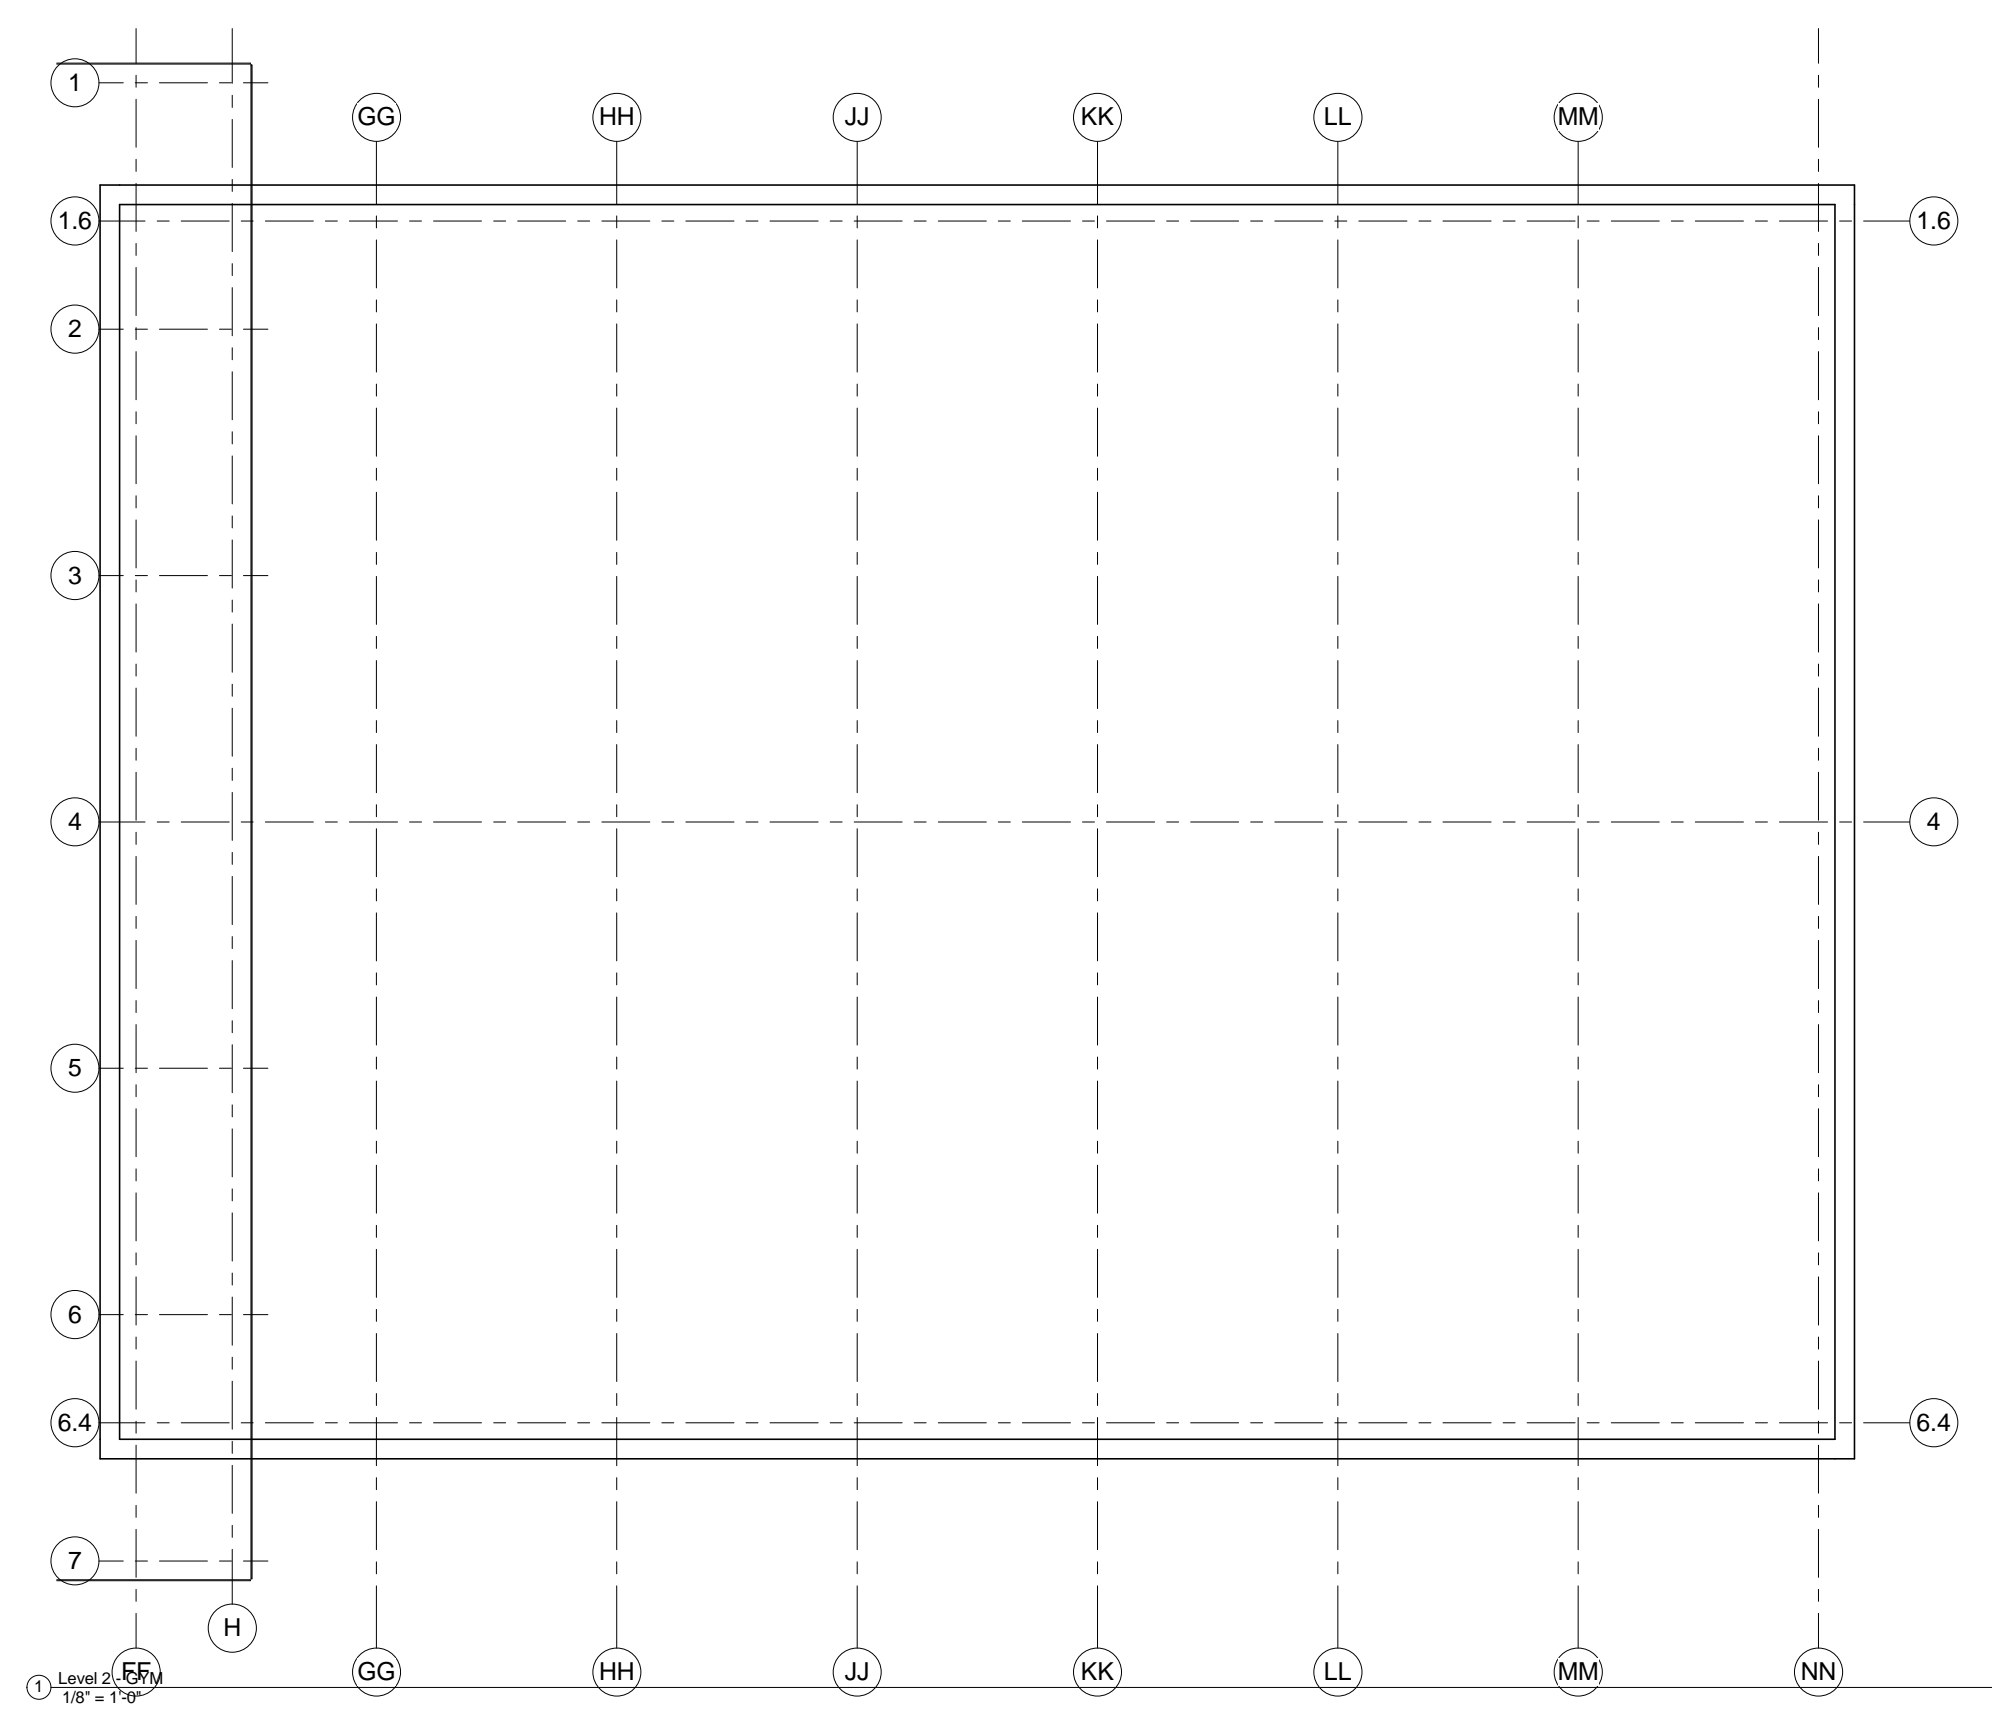

10/23/2014 5:24:32 PM


Consultant
Address
Phone
Fax
e-mail

Consultant
Address
Phone
Fax
e-mail

Consultant
Address
Phone
Fax
e-mail

Consultant
Address
Phone
Fax
e-mail

Consultant
Address
Phone
Fax
e-mail

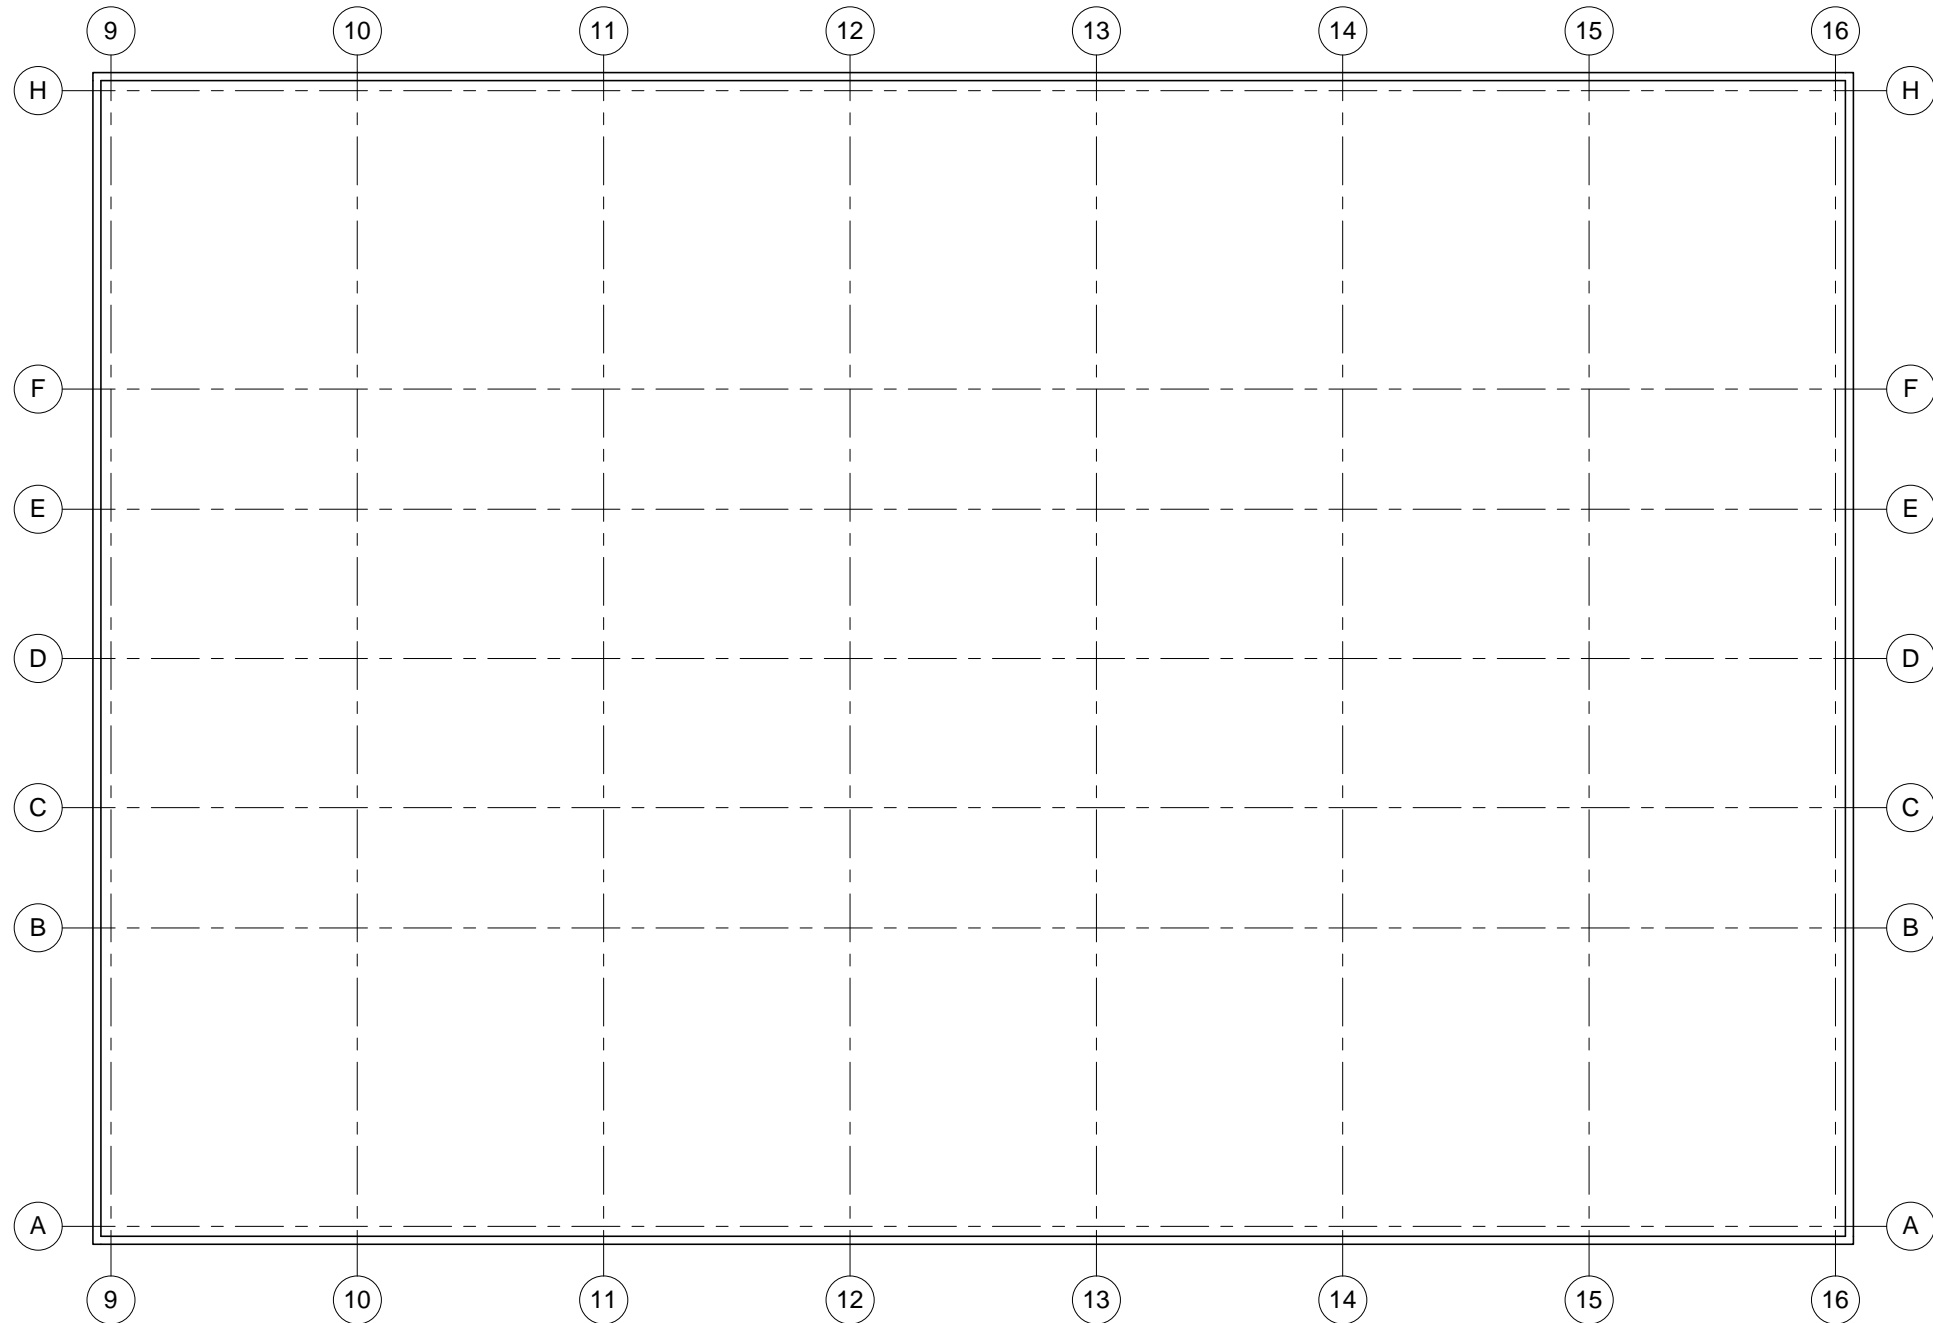

① Level 2 - LAB
1/8" = 1'-0"

No.	Description	Date

Owner
285 JAY STREET
2ND FLOOR- LAB


Project number	Project Number
Date	10/21
Drawn by	Daniel Rosario
Checked by	Checker

A102.L

Scale 1/8" = 1'-0"



www.autodesk.com/revit

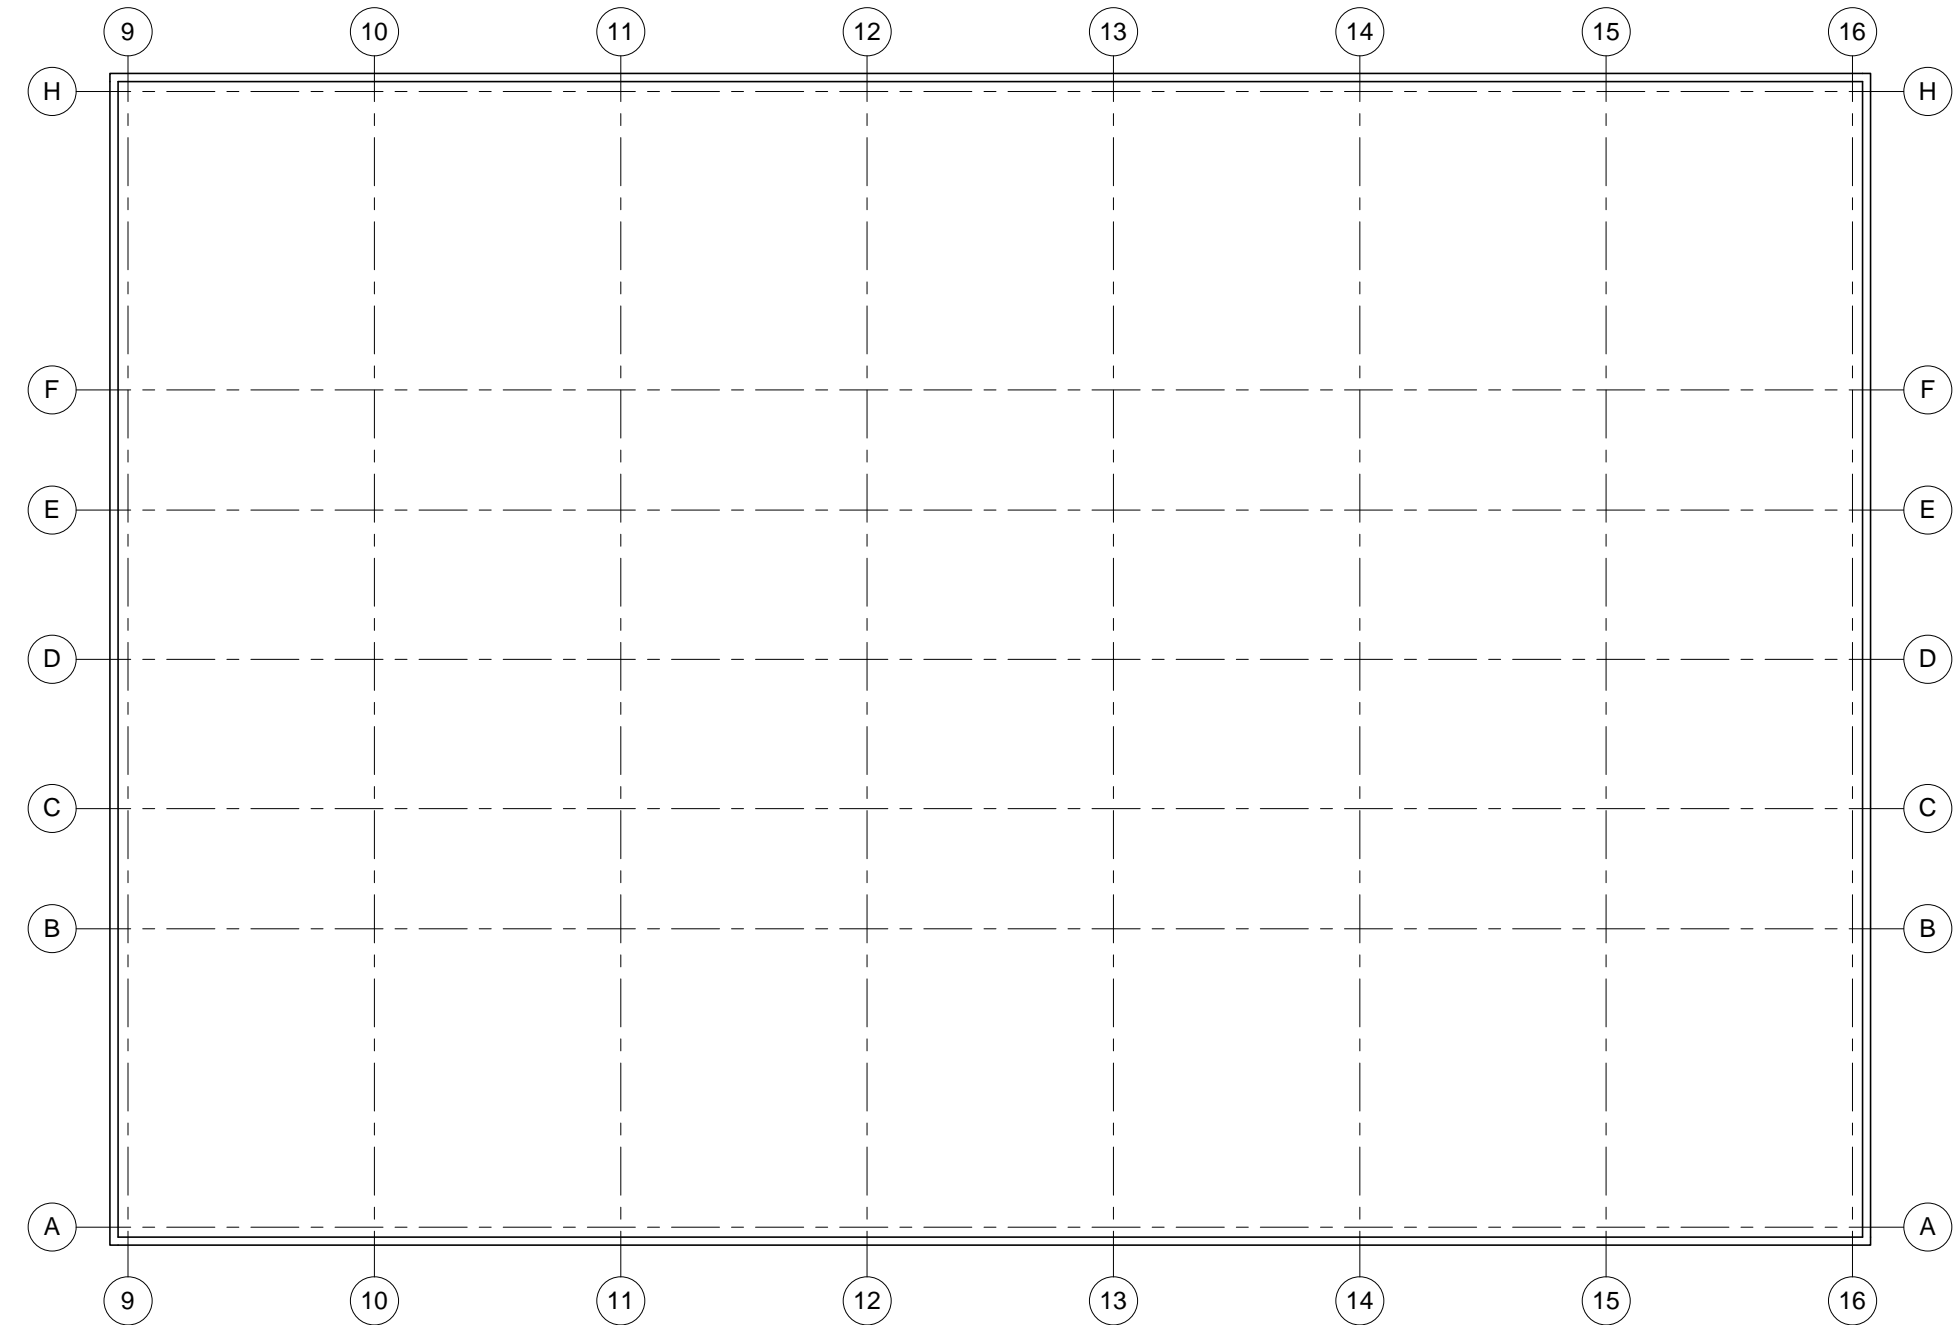

1 Level 3 - LAB
1/8" = 1'-0"

Consultant
Address
Phone
Fax
e-mail

Consultant
Address
Phone
Fax
e-mail

Consultant
Address
Phone
Fax
e-mail

Consultant
Address
Phone
Fax
e-mail


Consultant
Address
Phone
Fax
e-mail

No.	Description	Date

Owner
 285 JAY STREET
 3RD FLOOR LAB

Project number Project Number
 Date 10/21
 Drawn by Daniel Rosario
 Checked by Checker

A-103
 Scale 1/8" = 1'-0"

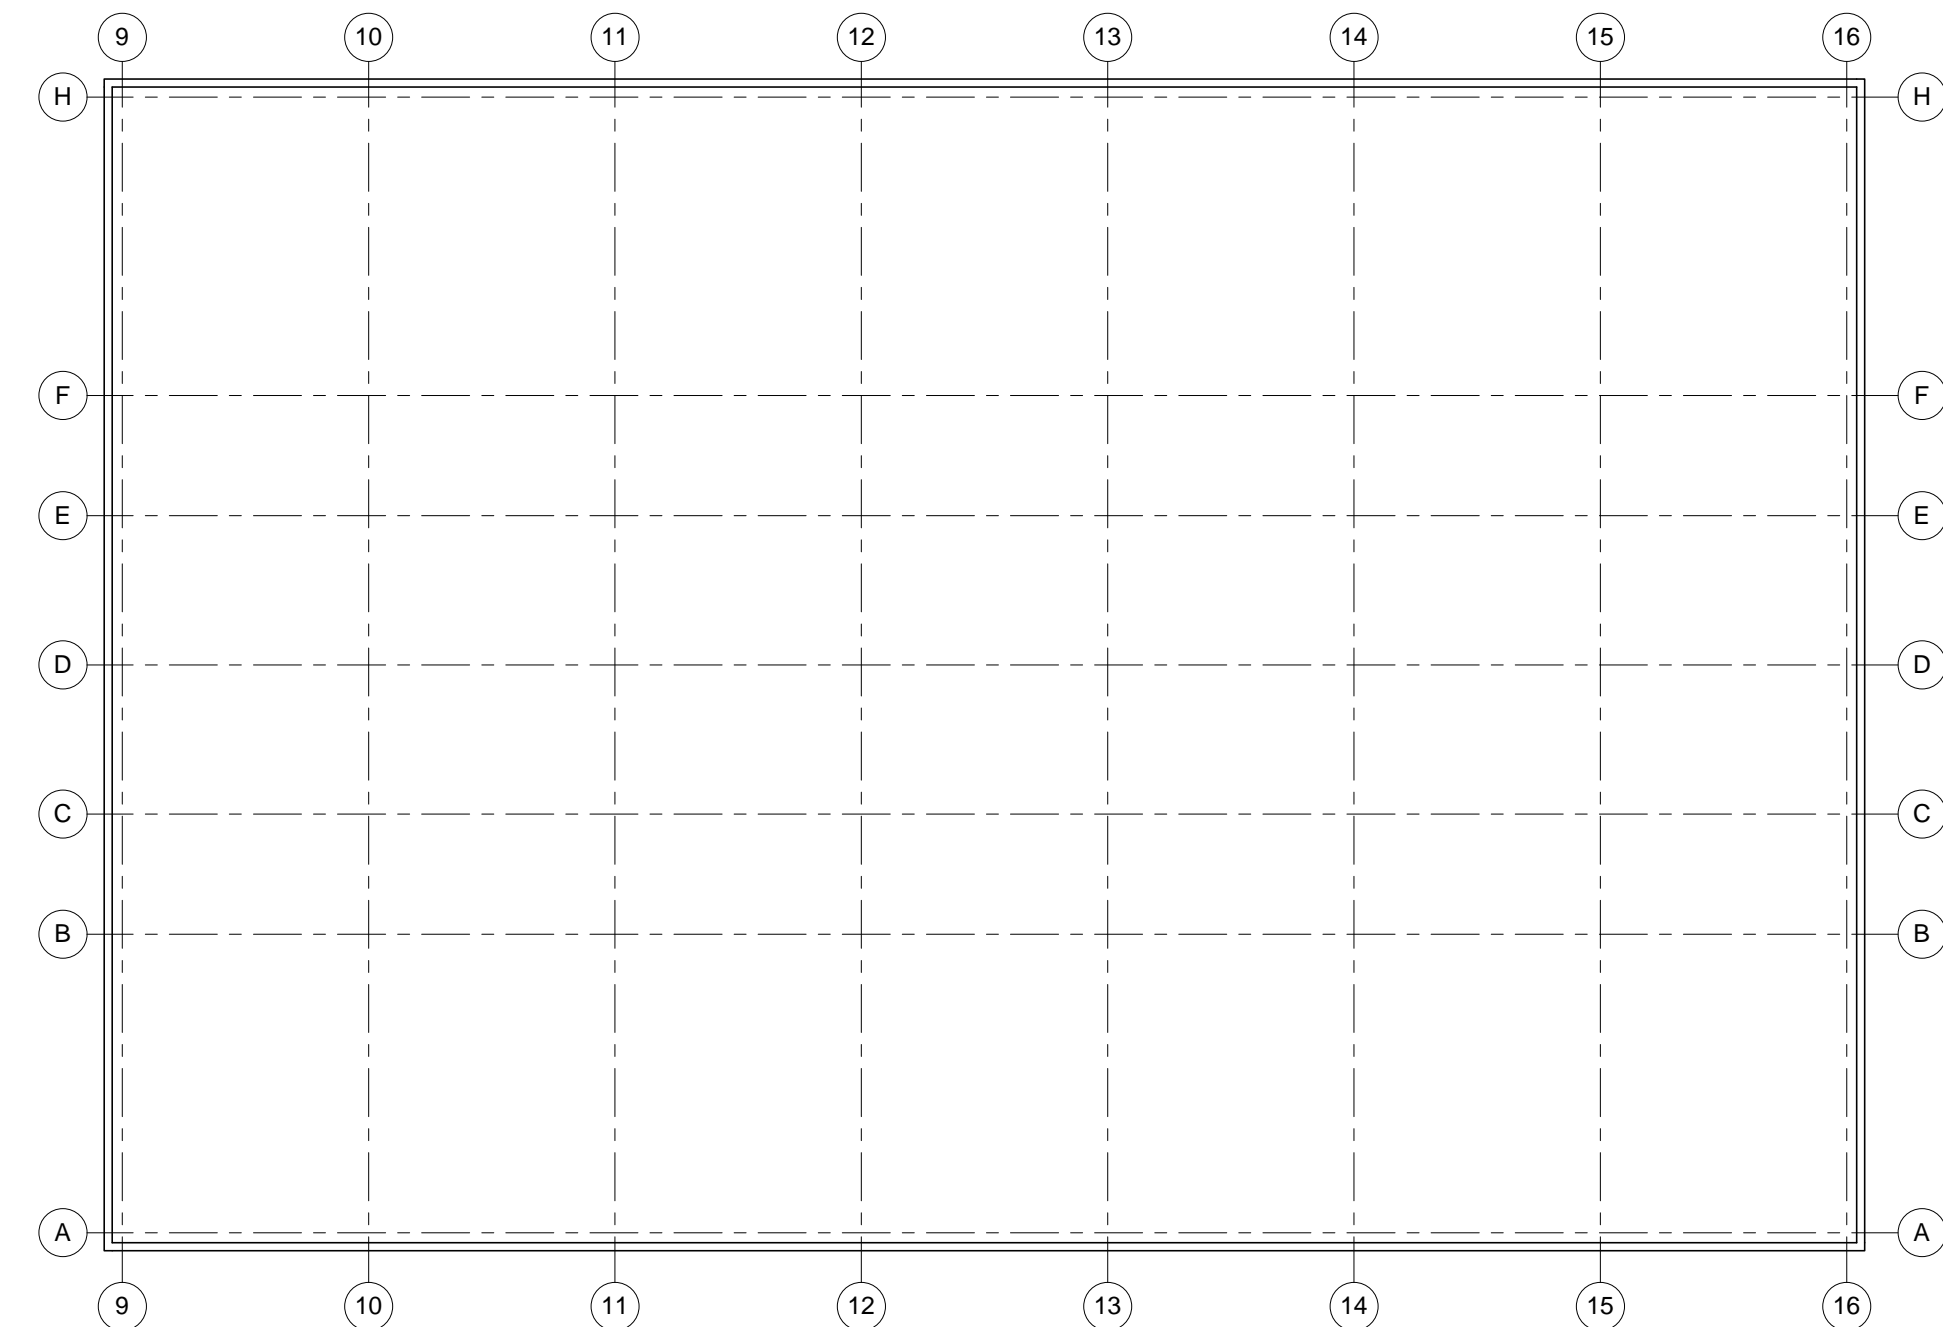

1 Level 4 - LAB
 1/8" = 1'-0"

Consultant
 Address
 Phone
 Fax
 e-mail

Consultant
 Address
 Phone
 Fax
 e-mail

Consultant
 Address
 Phone
 Fax
 e-mail

Consultant
 Address
 Phone
 Fax
 e-mail

Consultant
 Address
 Phone
 Fax
 e-mail

No.	Description	Date

Owner
 285 JAY STREET
 4TH FLOOR LAB

Project number	Project Number
Date	10/21
Drawn by	Daniel Rosario
Checked by	Checker

A-104
 Scale 1/8" = 1'-0"


Consultant
Address
Phone
Fax
e-mail

Consultant
Address
Phone
Fax
e-mail

Consultant
Address
Phone
Fax
e-mail

Consultant
Address
Phone
Fax
e-mail

Consultant
Address
Phone
Fax
e-mail

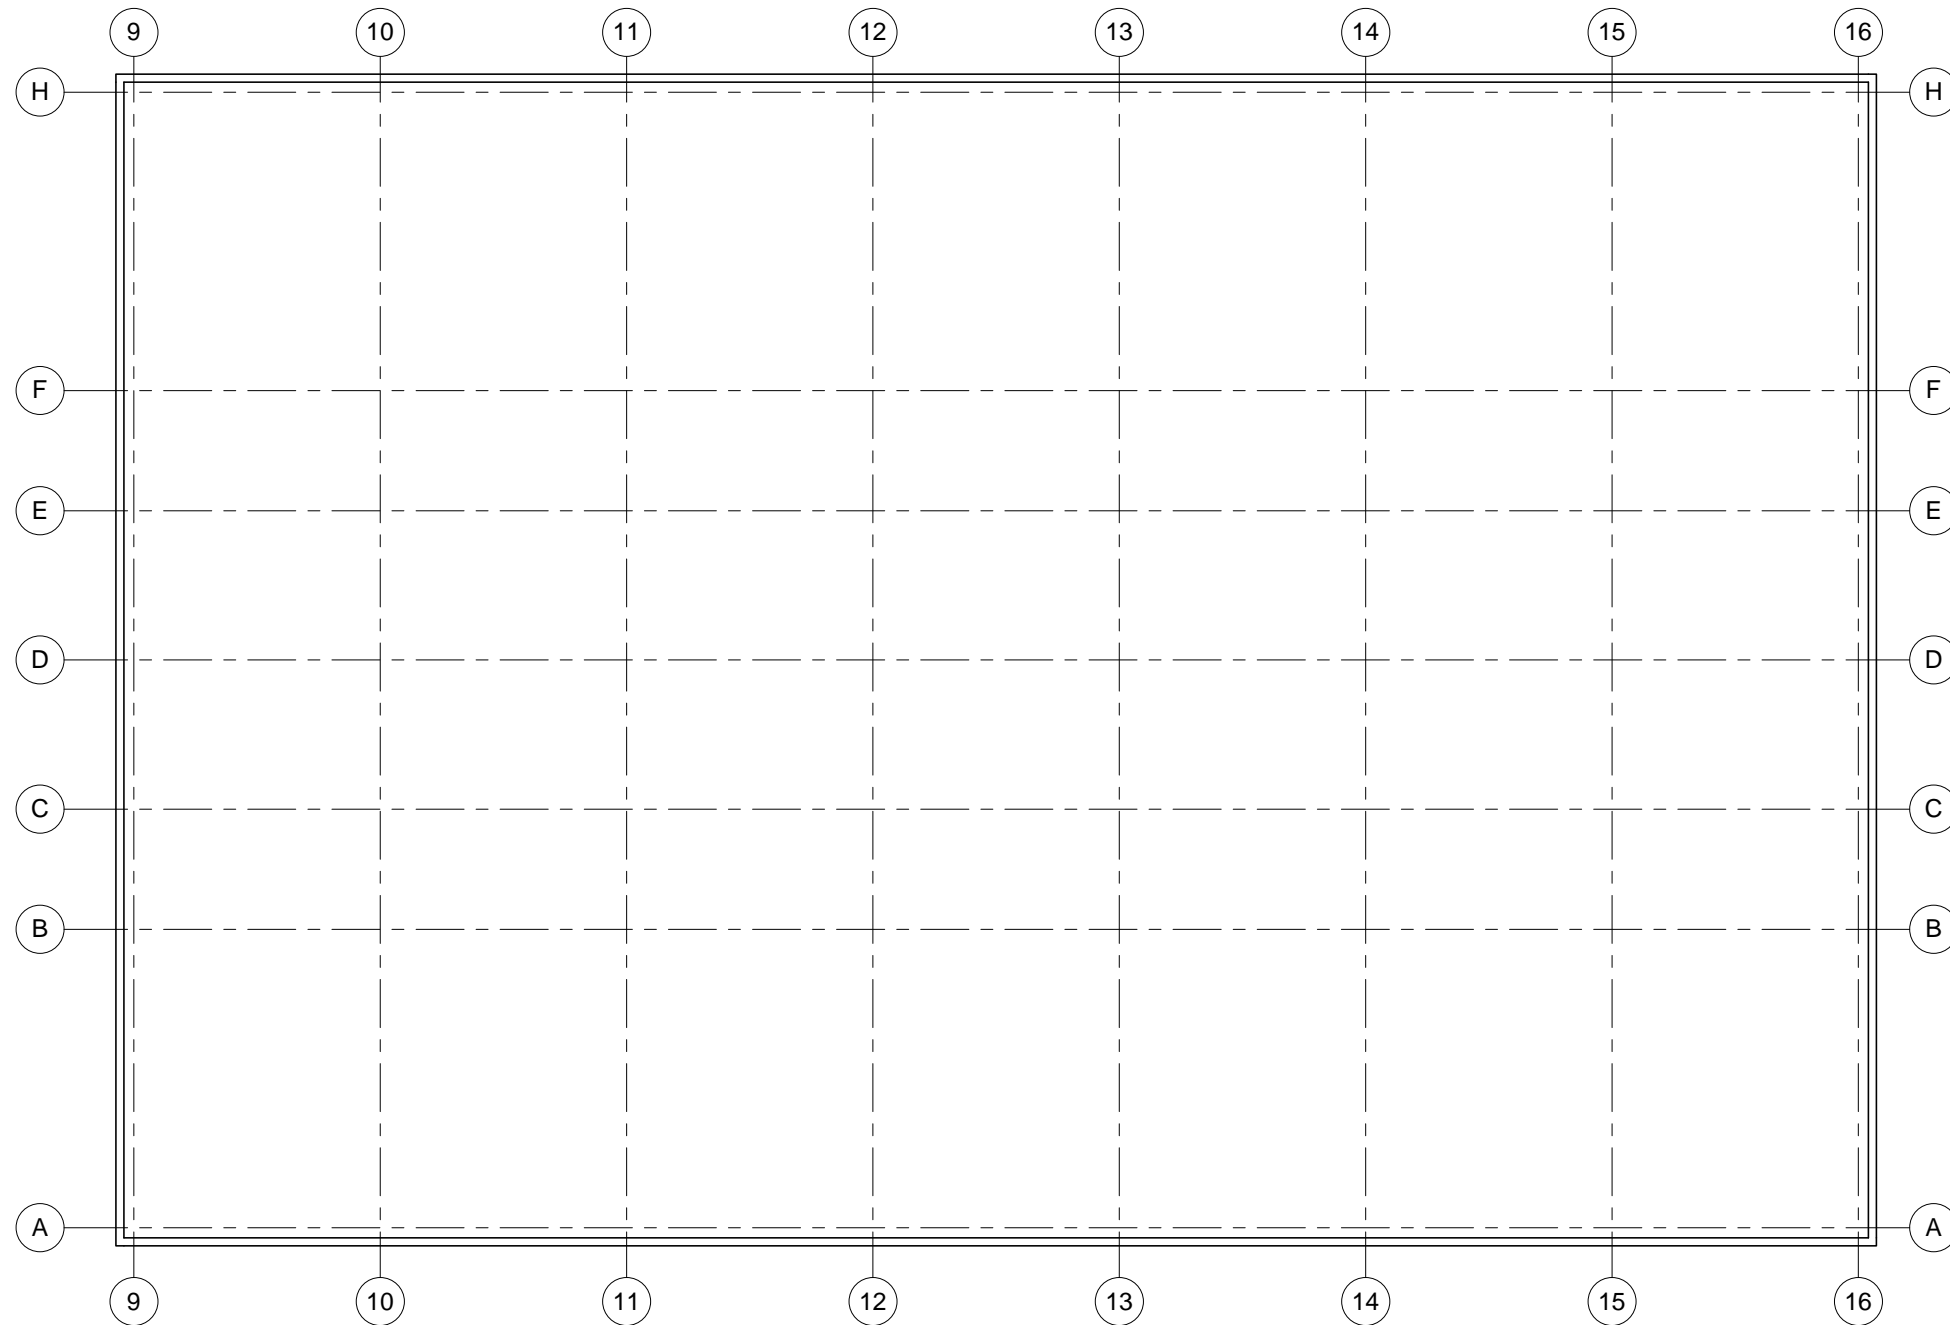


① Level 5 - LAB
1/8" = 1'-0"

No.	Description	Date

Owner
285 JAY STREET
5TH FLOOR LAB

Project number	Project Number
Date	10/21
Drawn by	Daniel Rosario
Checked by	Checker
<h1>A-105</h1>	
Scale	1/8" = 1'-0"

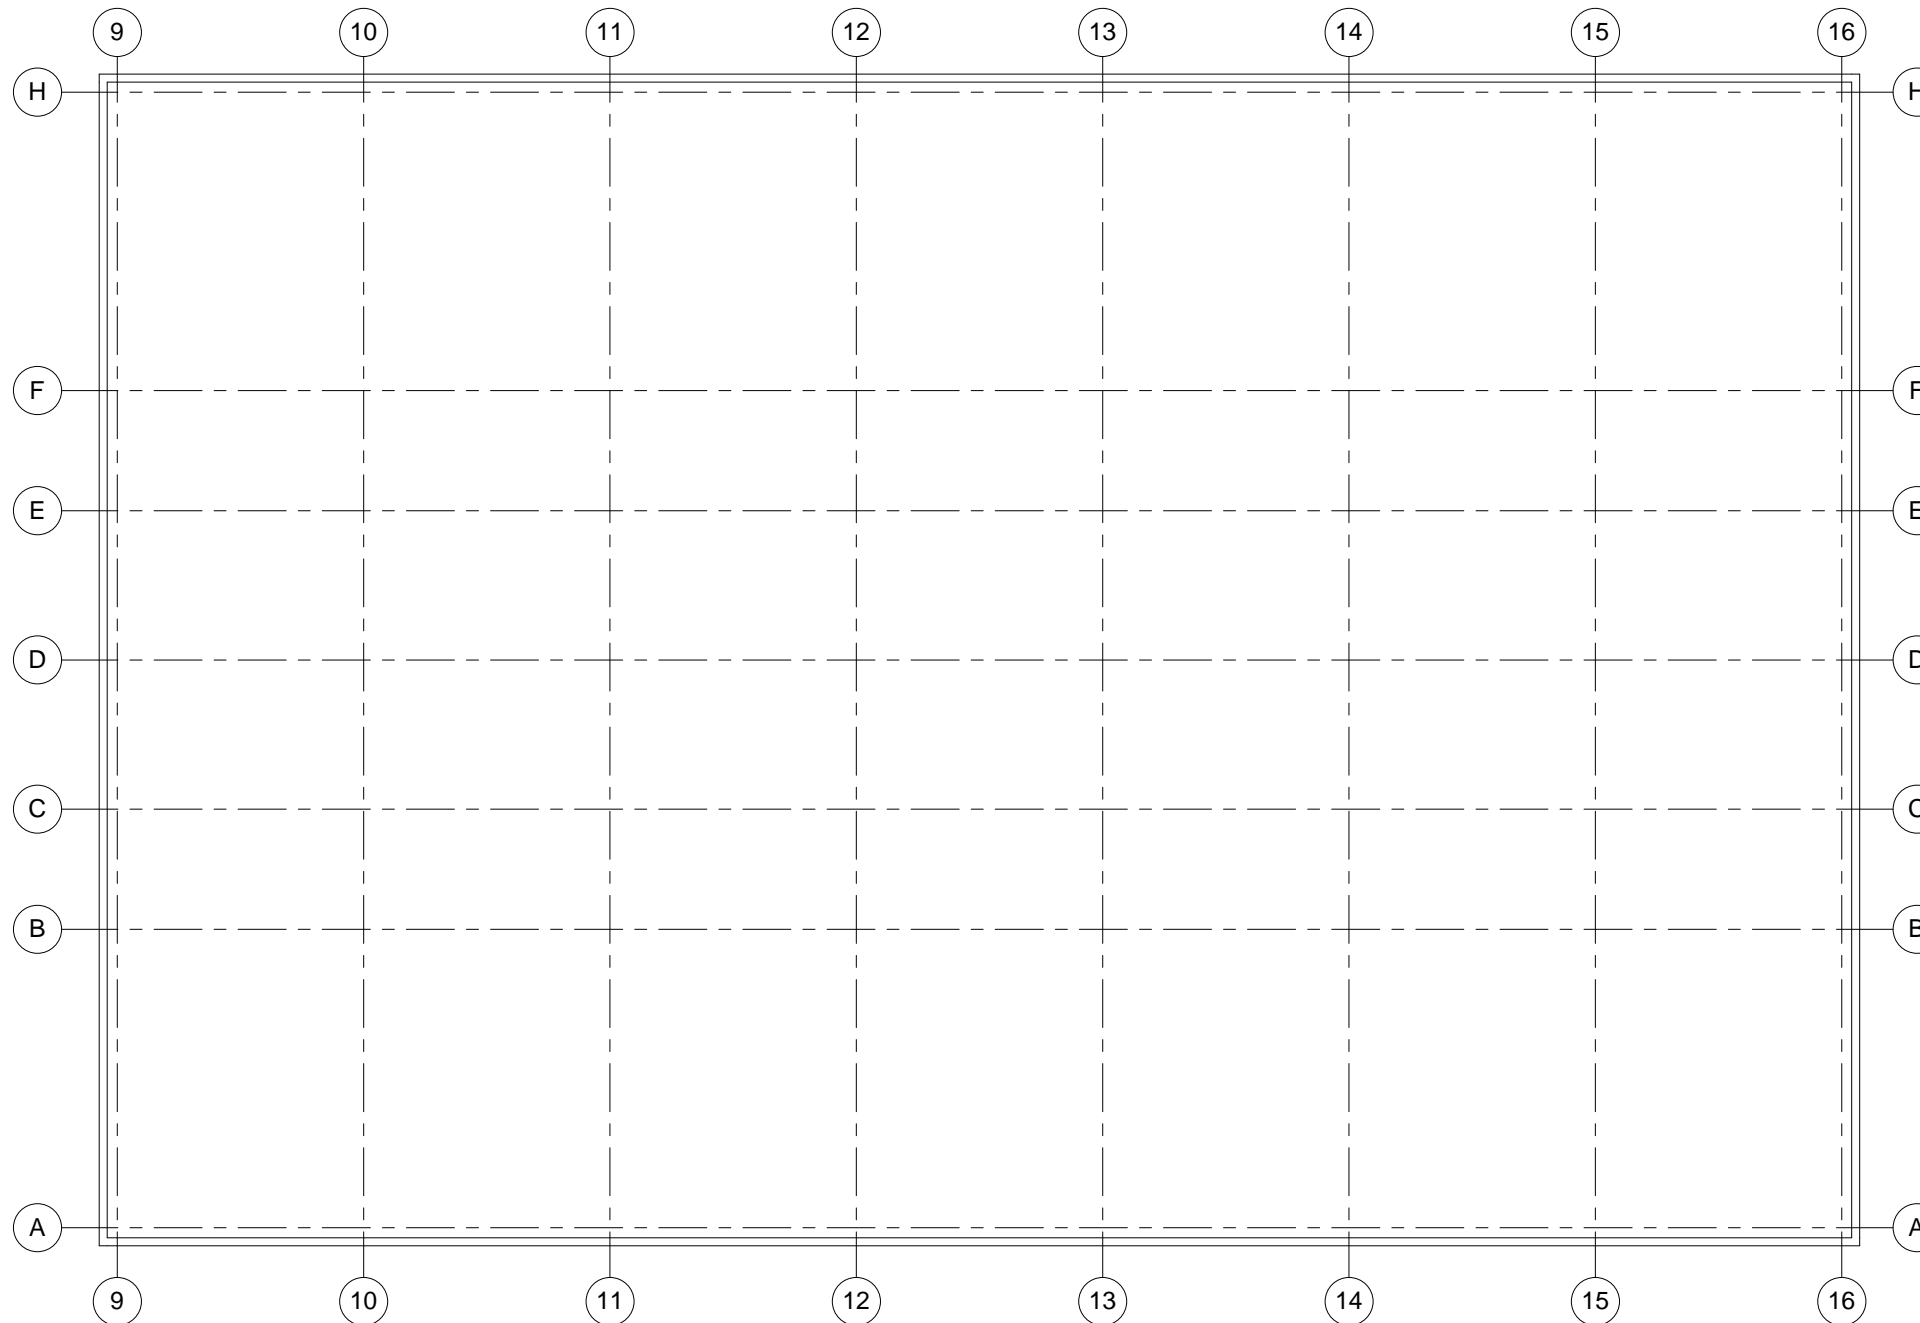

① Level 6 - LAB
1/8" = 1'-0"

Consultant
Address
Phone
Fax
e-mail

Consultant
Address
Phone
Fax
e-mail

Consultant
Address
Phone
Fax
e-mail

Consultant
Address
Phone
Fax
e-mail

Consultant
Address
Phone
Fax
e-mail

No.	Description	Date

Owner
285 JAY STREET
6TH FLOOR LAB

Project number	Project Number
Date	10/21
Drawn by	Daniel Rosario
Checked by	Checker

A-106

Scale	1/8" = 1'-0"
-------	--------------


Consultant
Address
Phone
Fax
e-mail

Consultant
Address
Phone
Fax
e-mail


Consultant
Address
Phone
Fax
e-mail

Consultant
Address
Phone
Fax
e-mail

Consultant
Address
Phone
Fax
e-mail

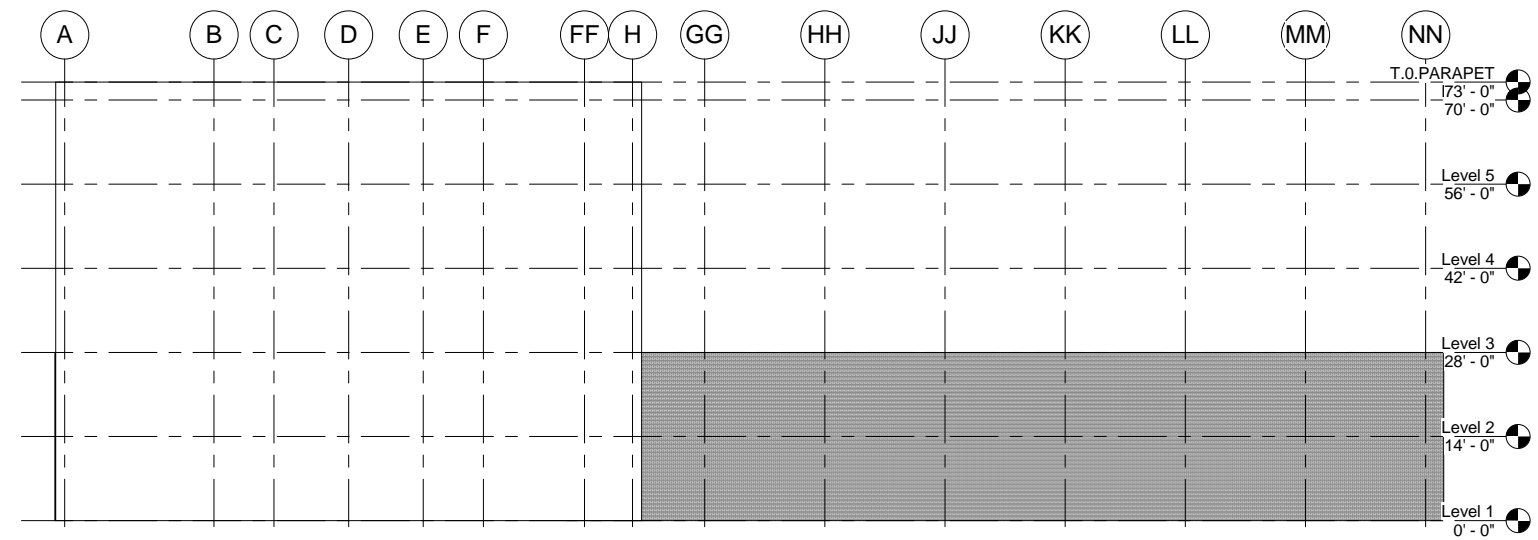

2 South
1/16" = 1'-0"

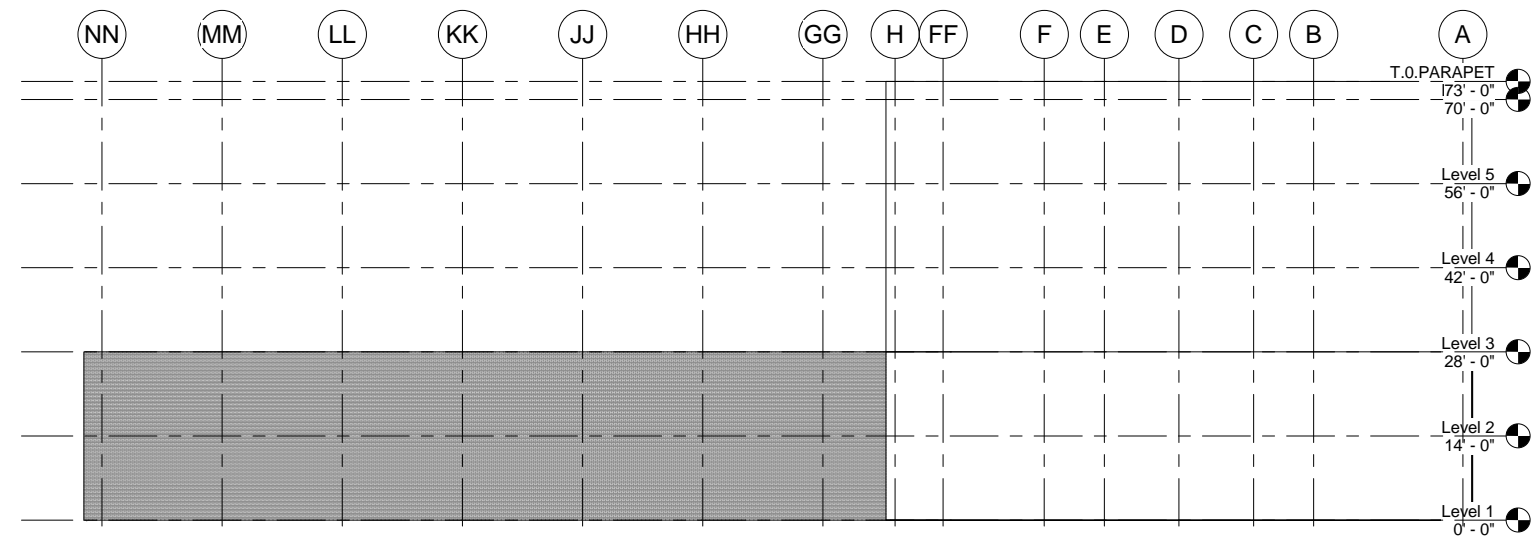

1 North
1/16" = 1'-0"

No.	Description	Date

Owner
285 JAY STREET
ELEVATIONS- NORTH & SOUTH

Project number	Project Number
Date	10/21
Drawn by	Author
Checked by	Checker

A-302

Scale: 1/16" = 1'-0"


Consultant
Address
Phone
Fax
e-mail

Consultant
Address
Phone
Fax
e-mail


Consultant
Address
Phone
Fax
e-mail

Consultant
Address
Phone
Fax
e-mail

Consultant
Address
Phone
Fax
e-mail

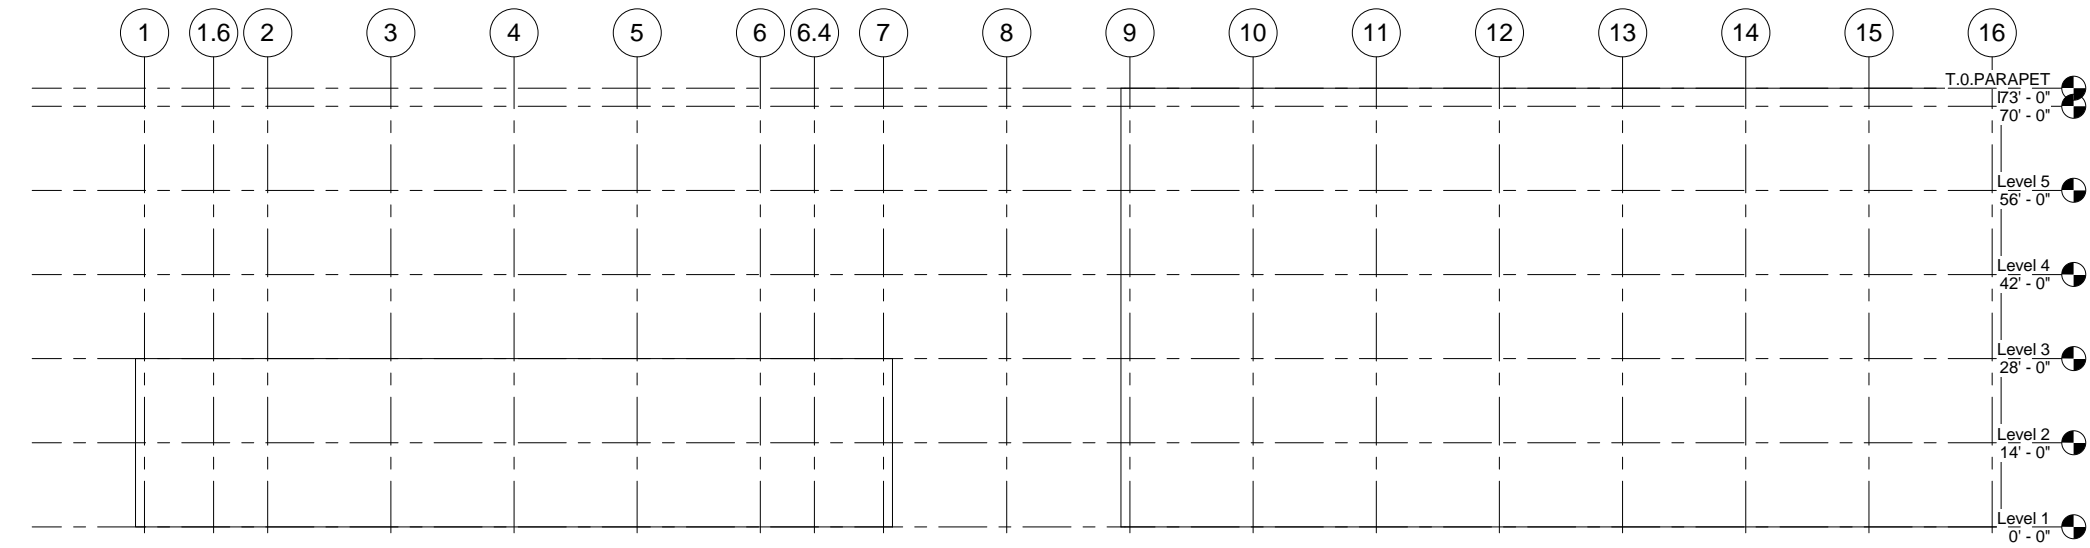

② West
1/16" = 1'-0"

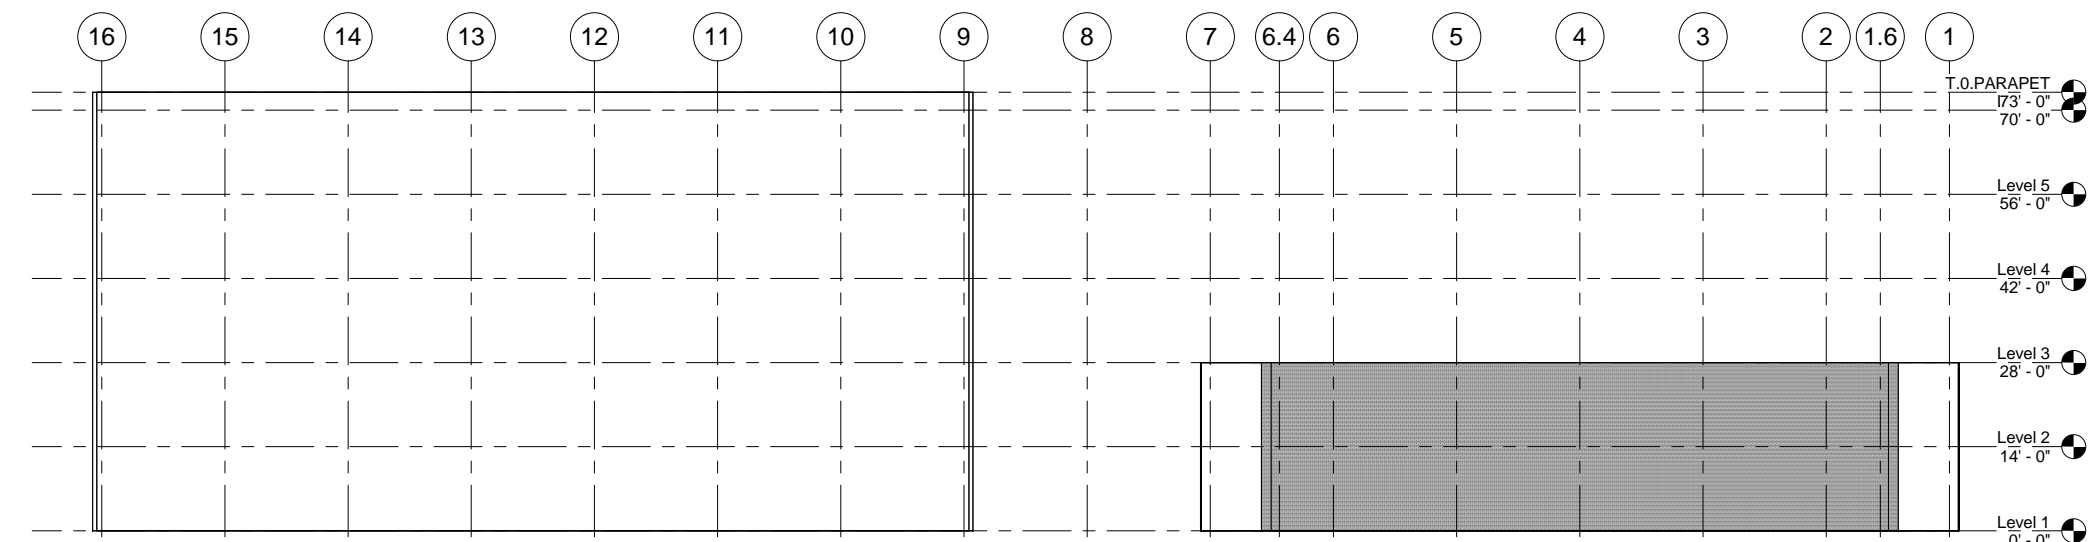

① East
1/16" = 1'-0"

No.	Description	Date

Owner
285 JAY STREET
ELEVATION-EAST & WEST

Project number	Project Number
Date	10/21
Drawn by	Author
Checked by	Checker

A-303

Scale 1/16" = 1'-0"