




1ST FLOOR
1/16" = 1'-0"

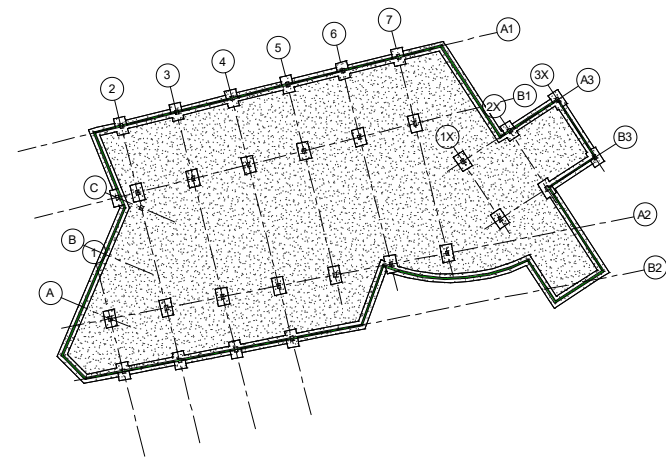

4th BASEMENT
1/16" = 1'-0"

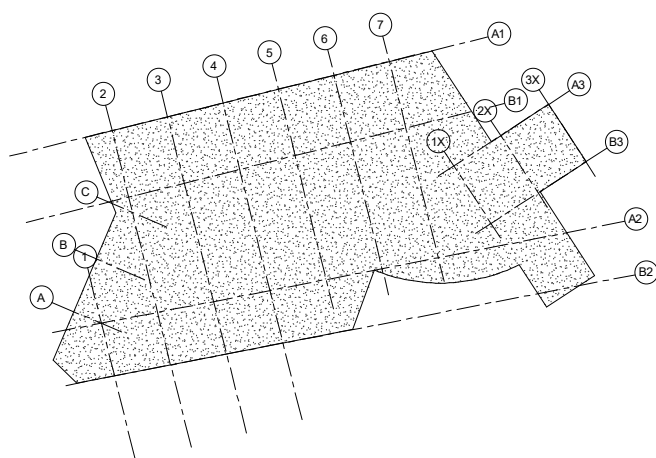

ROOF
1/16" = 1'-0"

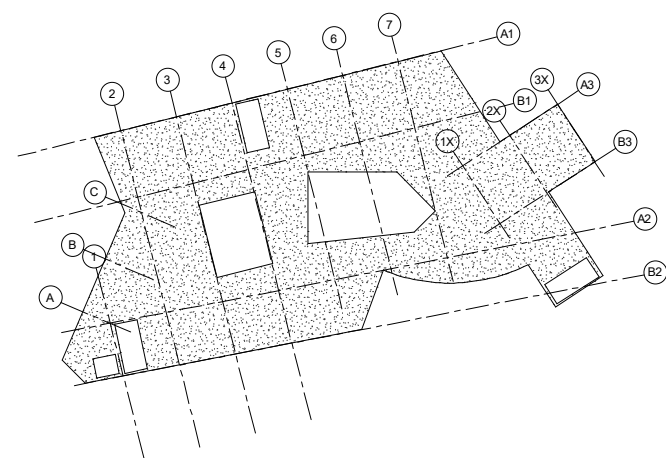

2ND FLOOR
1/16" = 1'-0"



www.autodesk.com/revit

Consultant
Address
Address
Address
Phone

Consultant
Address
Address
Address
Phone

Consultant
Address
Address
Address
Phone

Consultant
Address
Address
Address
Phone

Consultant
Address
Address
Address
Phone

No.	Description	Date

FREDDY
MUSIUM
PLANS

Project Number	01
Date	MARCH 19, 2017
Drawn By	RUIZ, FREDDY
Checked By	Checker
A101	
Scale	1/16" = 1'-0"